




Approved by Vice Res. No. 301  
 V.P. Meeting dt. 15/03/2021  
 Passed vide Permission  
 No. V.P.P.E. Const. / Lic. No. 29/1020-2/  
 Dt. 31/03/2021.  
*Rui A. Cardoso*  
 RUI A. CARDOSO  
 SECRETARY VILLAGE PANCHAYAT  
 PARRA



SITE PLAN  
 1:100

APPROVED FROM PLANNING POINT  
 SUBJECT TO CONDITIONS GIVEN  
 VIDE ORDER No. NG PDA/ Parra/44/186/ 2932/2021  
 DATED 20 JAN 2021

*M. S. S.*  
 MEMBER SECRETARY  
 NORTH GOA  
 PLANNING & DEV. AUTHORITY  
 PANAJI - GOA

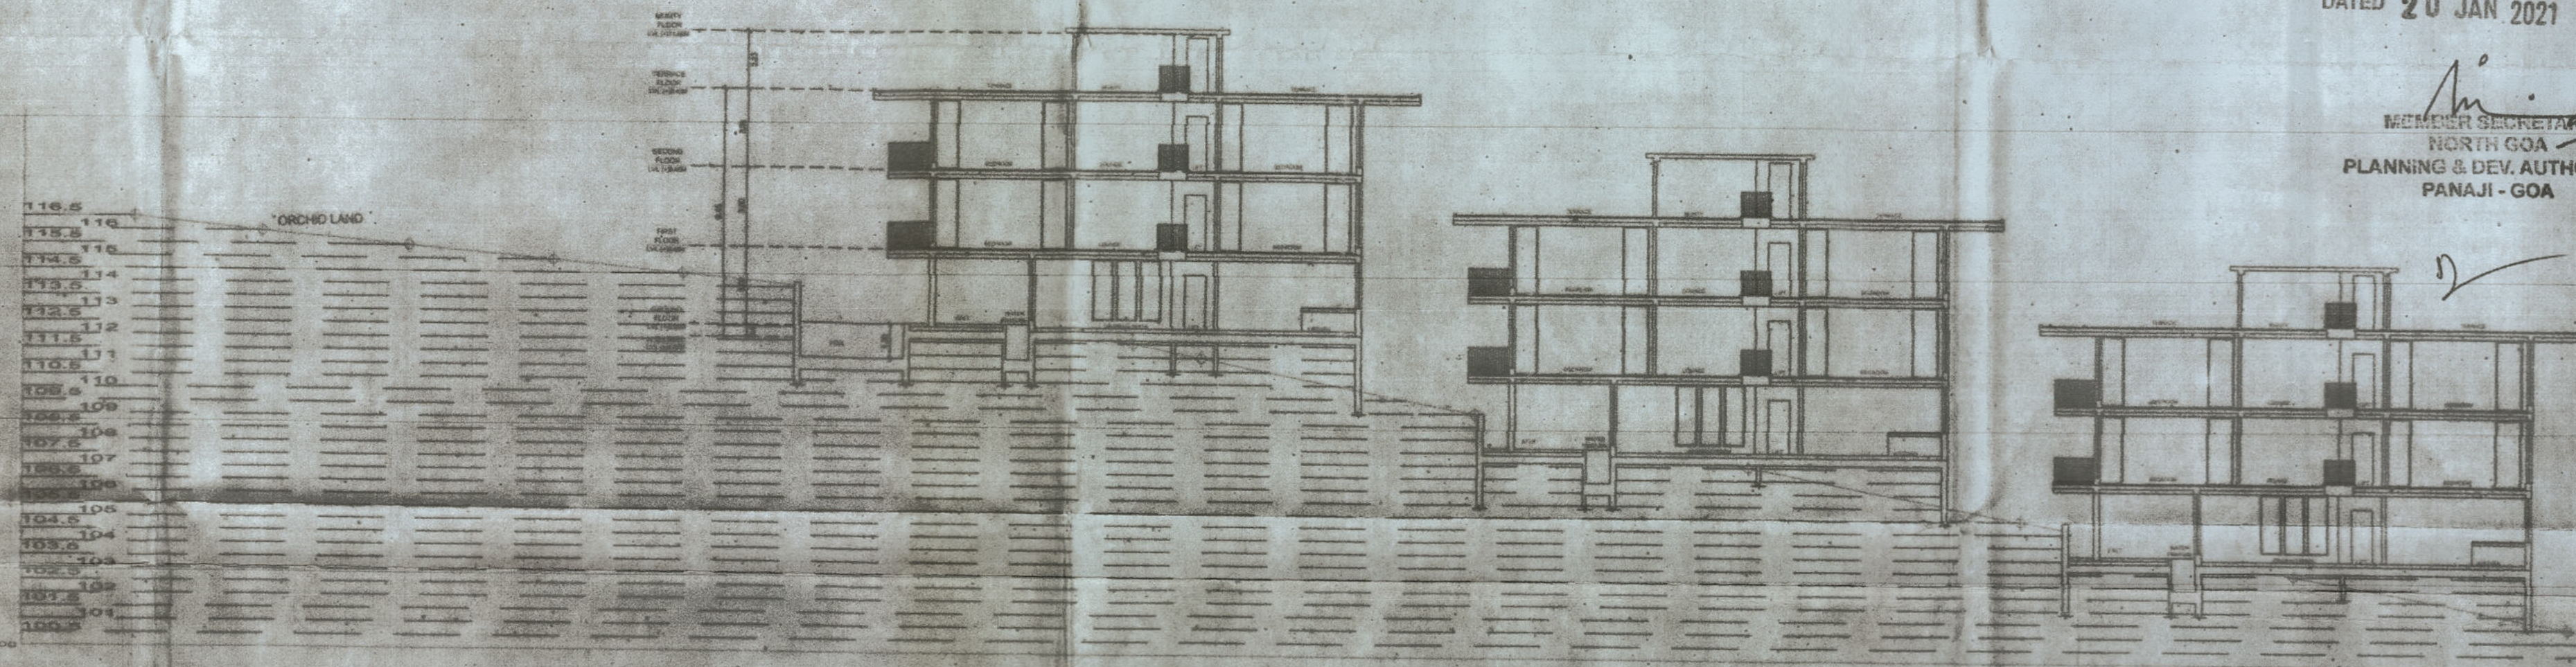

SITE SECTION (SS)

PROPOSED CONSTRUCTION OF RESIDENTIAL VILLAS SWIMMING POOLS AND COMPOUND WALL. ON SURVEY NO.215/14. AT PARRA BARDEZ - GOA.

OWNER:  
*M. S. S.*

ENGINEER:  
*A. Rodrigues*  
 AUXILIO RODRIGUES  
 B.E. Civil (Hons)  
 Reg. No. P/VD/ENGR. 299/92  
 Dong i, Assonora,  
 Bardez, Goa 403 503  
 TCP Reg. No: ER000042010

*S. S. S.*  
 31/12/21  
 HEALTH OFFICER  
 PRIMARY HEALTH CENTER  
 SIOLIM