




Permission Issued Vide Construction Licence No. VPB/CONST/2021/22-13014 Dated 18/01/2022  
Vide Resolution No. 52/4 Meeting Dated 29/12/2021

*[Signature]*  
**Secretary**  
Village Panchayat, Borim  
Ponda-Goa

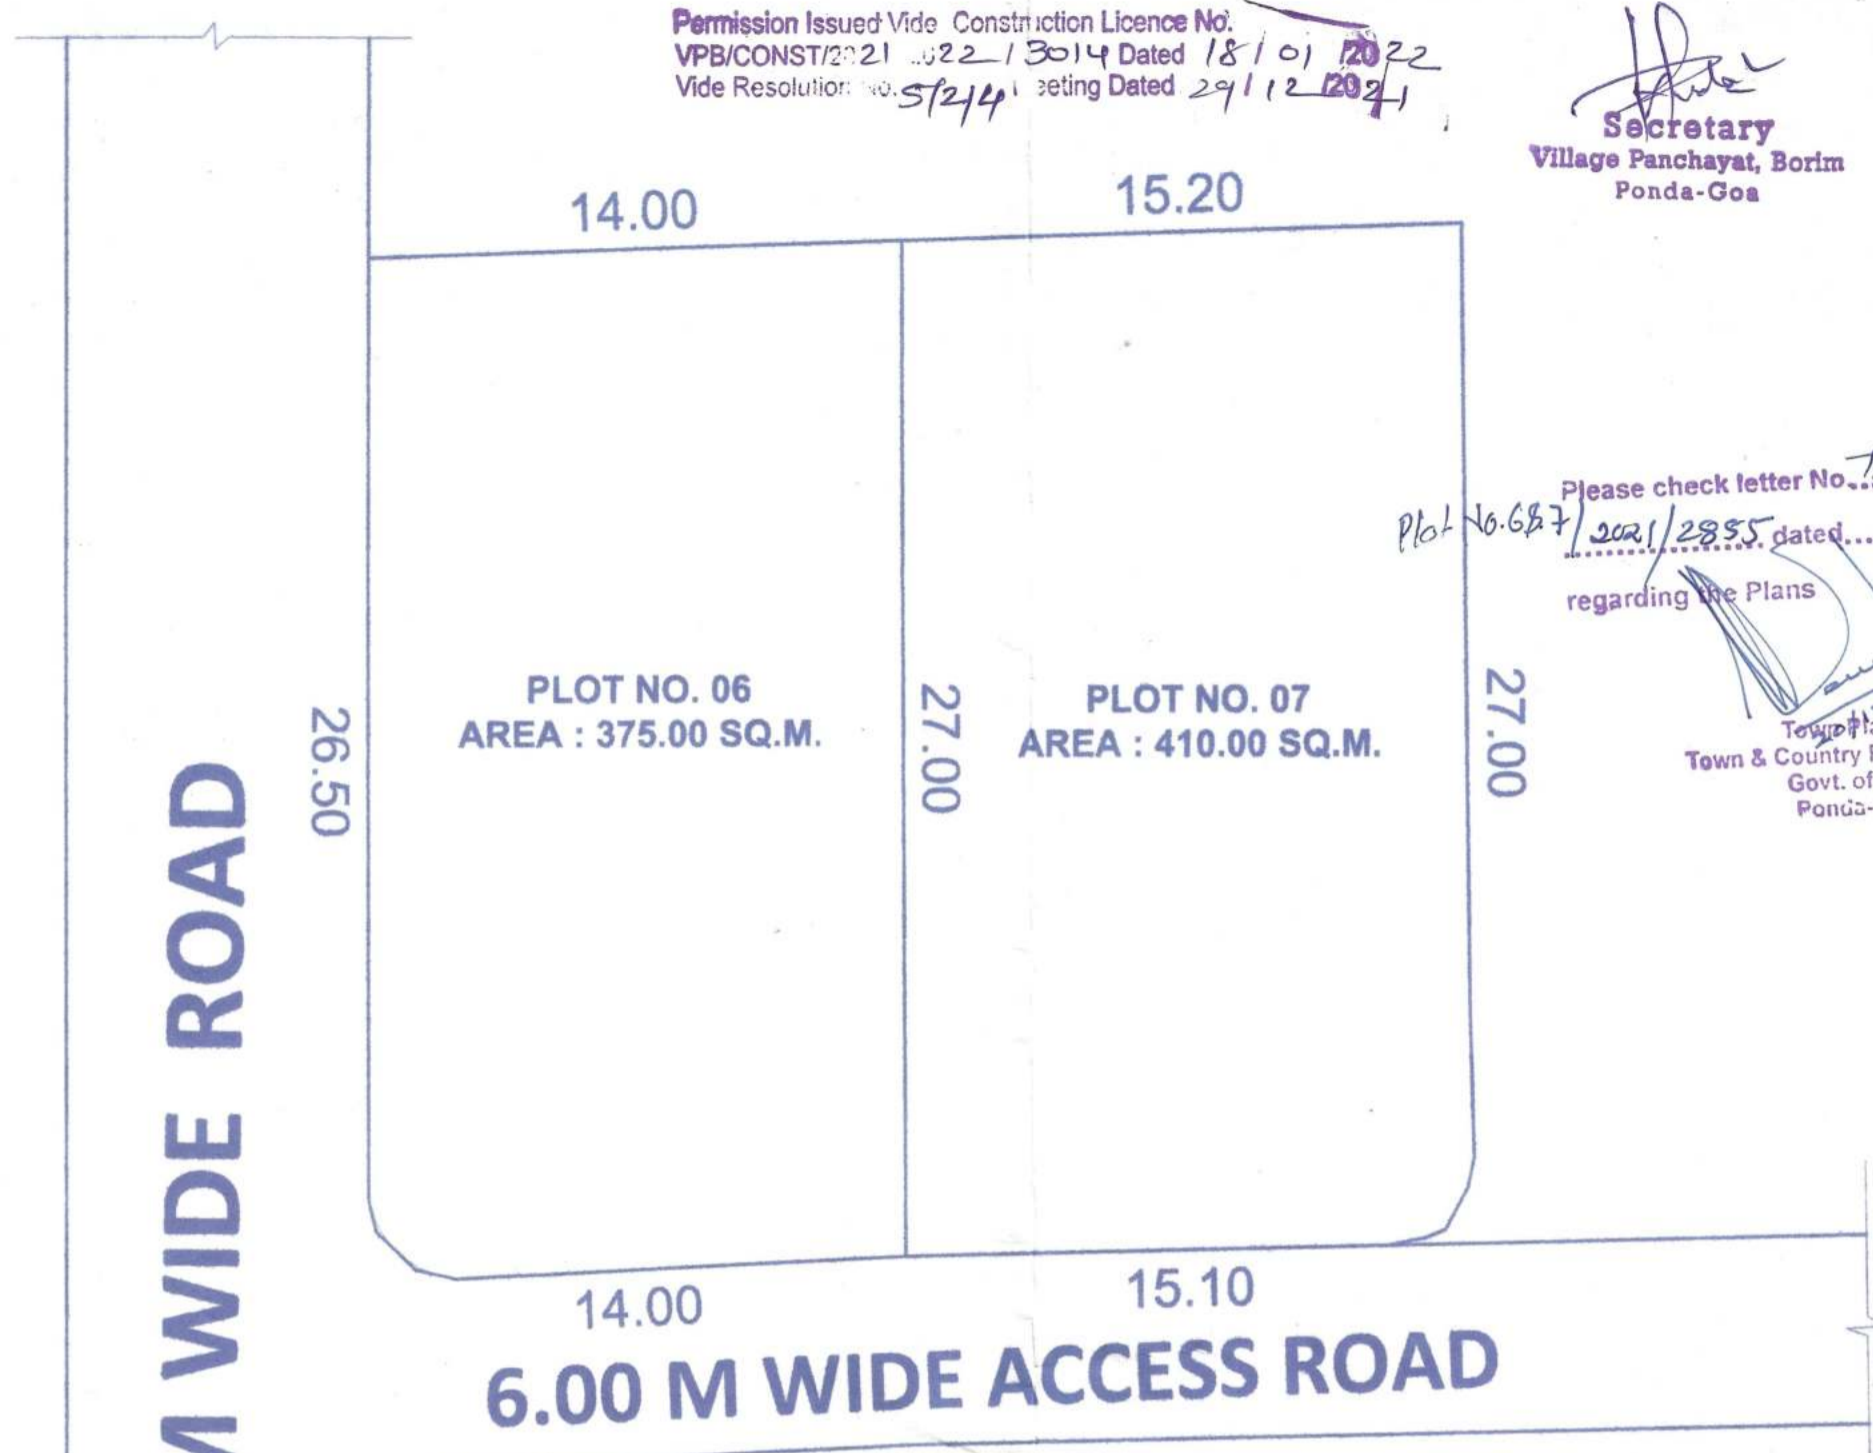

Please check letter No. TPP/573/Borim/317  
Plot No. 6&7 / 2021/2855 dated 20/12/2021  
regarding the Plans

*[Signature]*  
Town & Country Planning Dept.  
Govt. of Goa,  
Ponda-Goa

**SITE PLAN - PLOTS BEFORE AMALGAMATION**  
SCALE- 1:200

- 1) AREA PLOT 6 : 375 SQ.M.
- 2) AREA PLOT 7: 410 SQ.M.



**SITE PLAN - PLOTS AFTER AMALGAMATION**  
SCALE- 1:200

- 1) TOTAL AREA OF THE PLOT : 785 SQ.M.

**PROPOSED AMALGAMATION  
IN PLOT 6&7, BEARING SURVEY NO.3/7,  
AT DEULWADA, BORIM, PONDA-GOA**

OWNER'S SIGNATURE :

*[Signature]*

ARCHITECT'S SIGNATURE :

*[Signature]*  
ARCHITECT  
**RAUNAK PARODKAR**  
TCP Reg. No. AR/001/2017

ARCHITECT  
**RAUNAK PARODKAR**  
NEAR GURUKUL SCHOOL, BETHODA ROAD,  
DURGABHAT PONDA, GOA 403401  
PH: 9765330330