
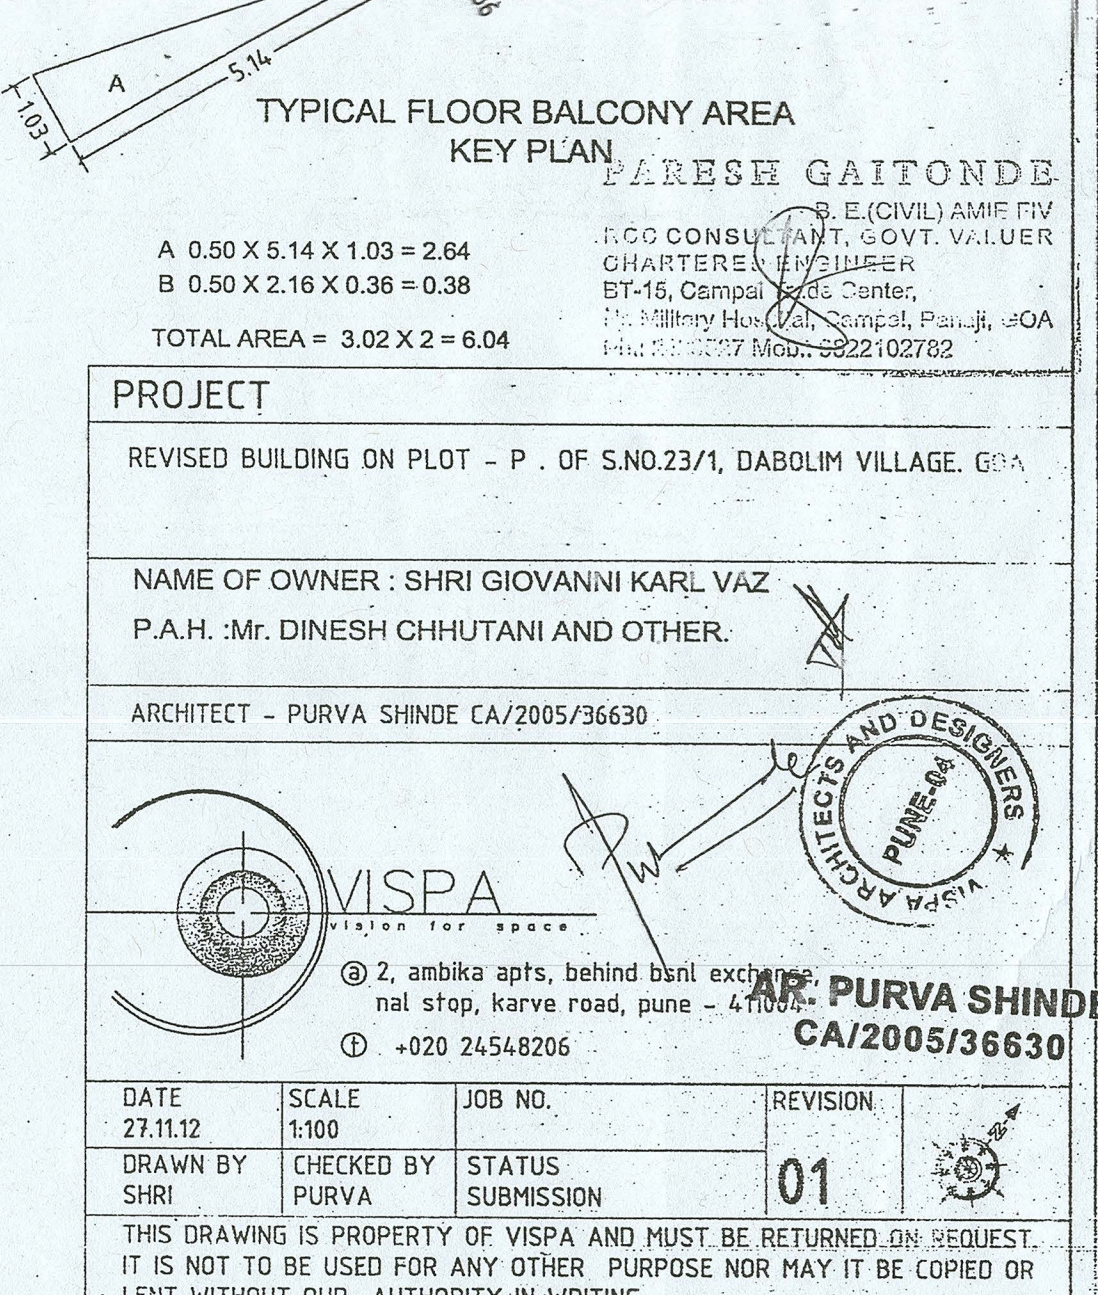
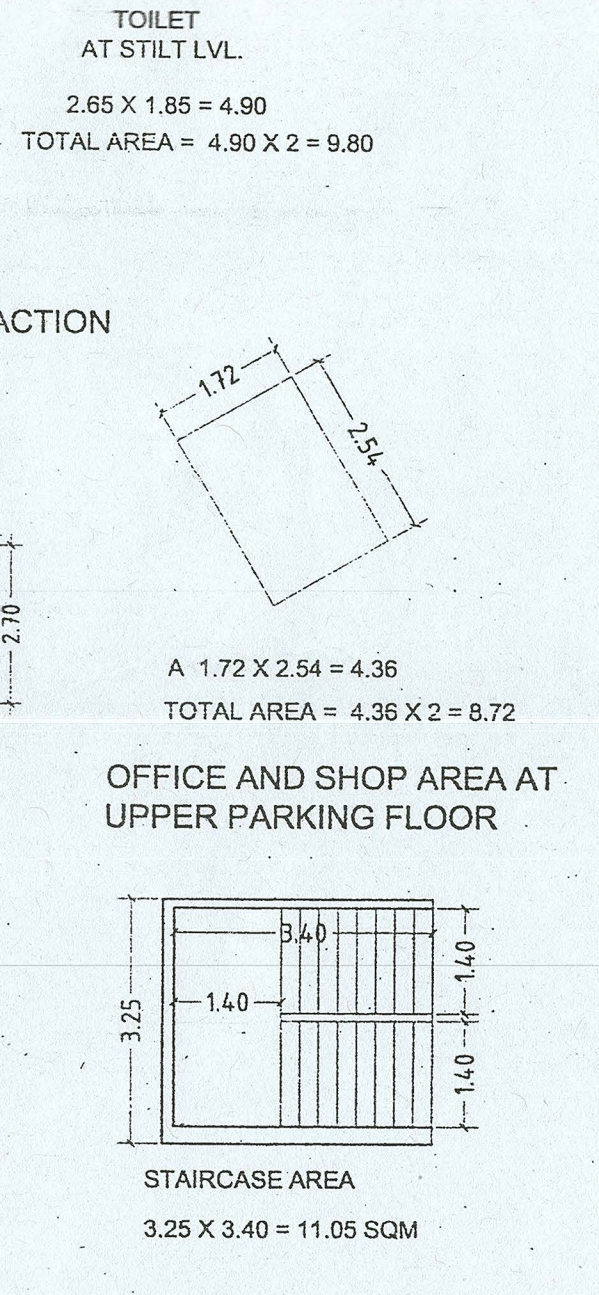
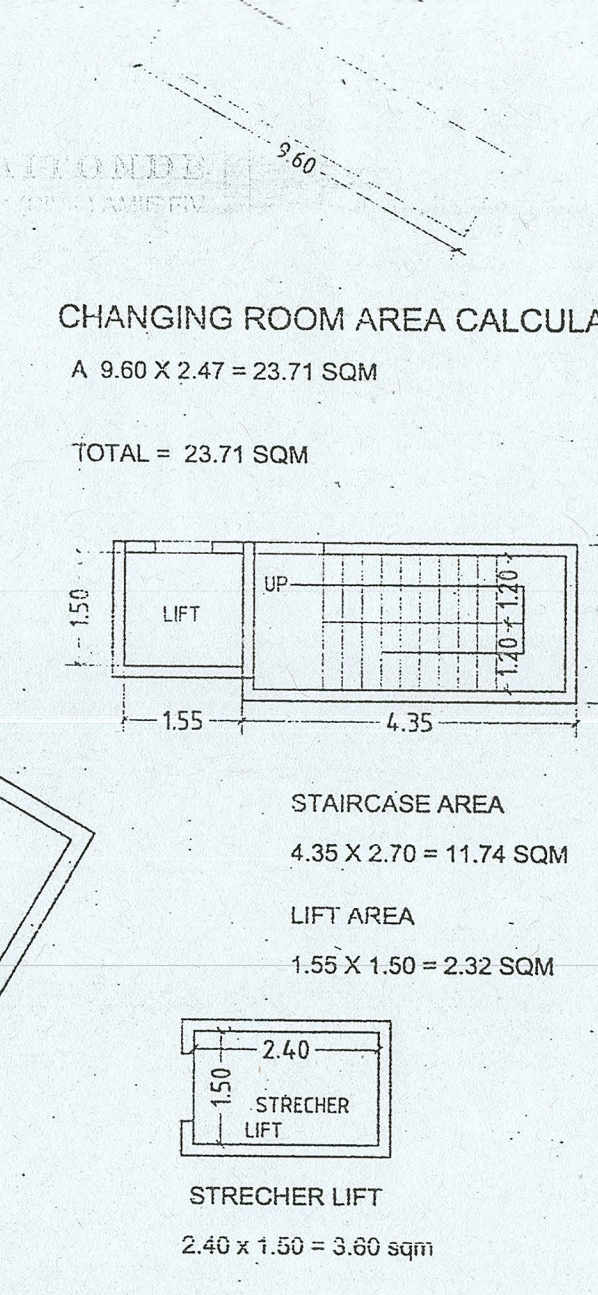
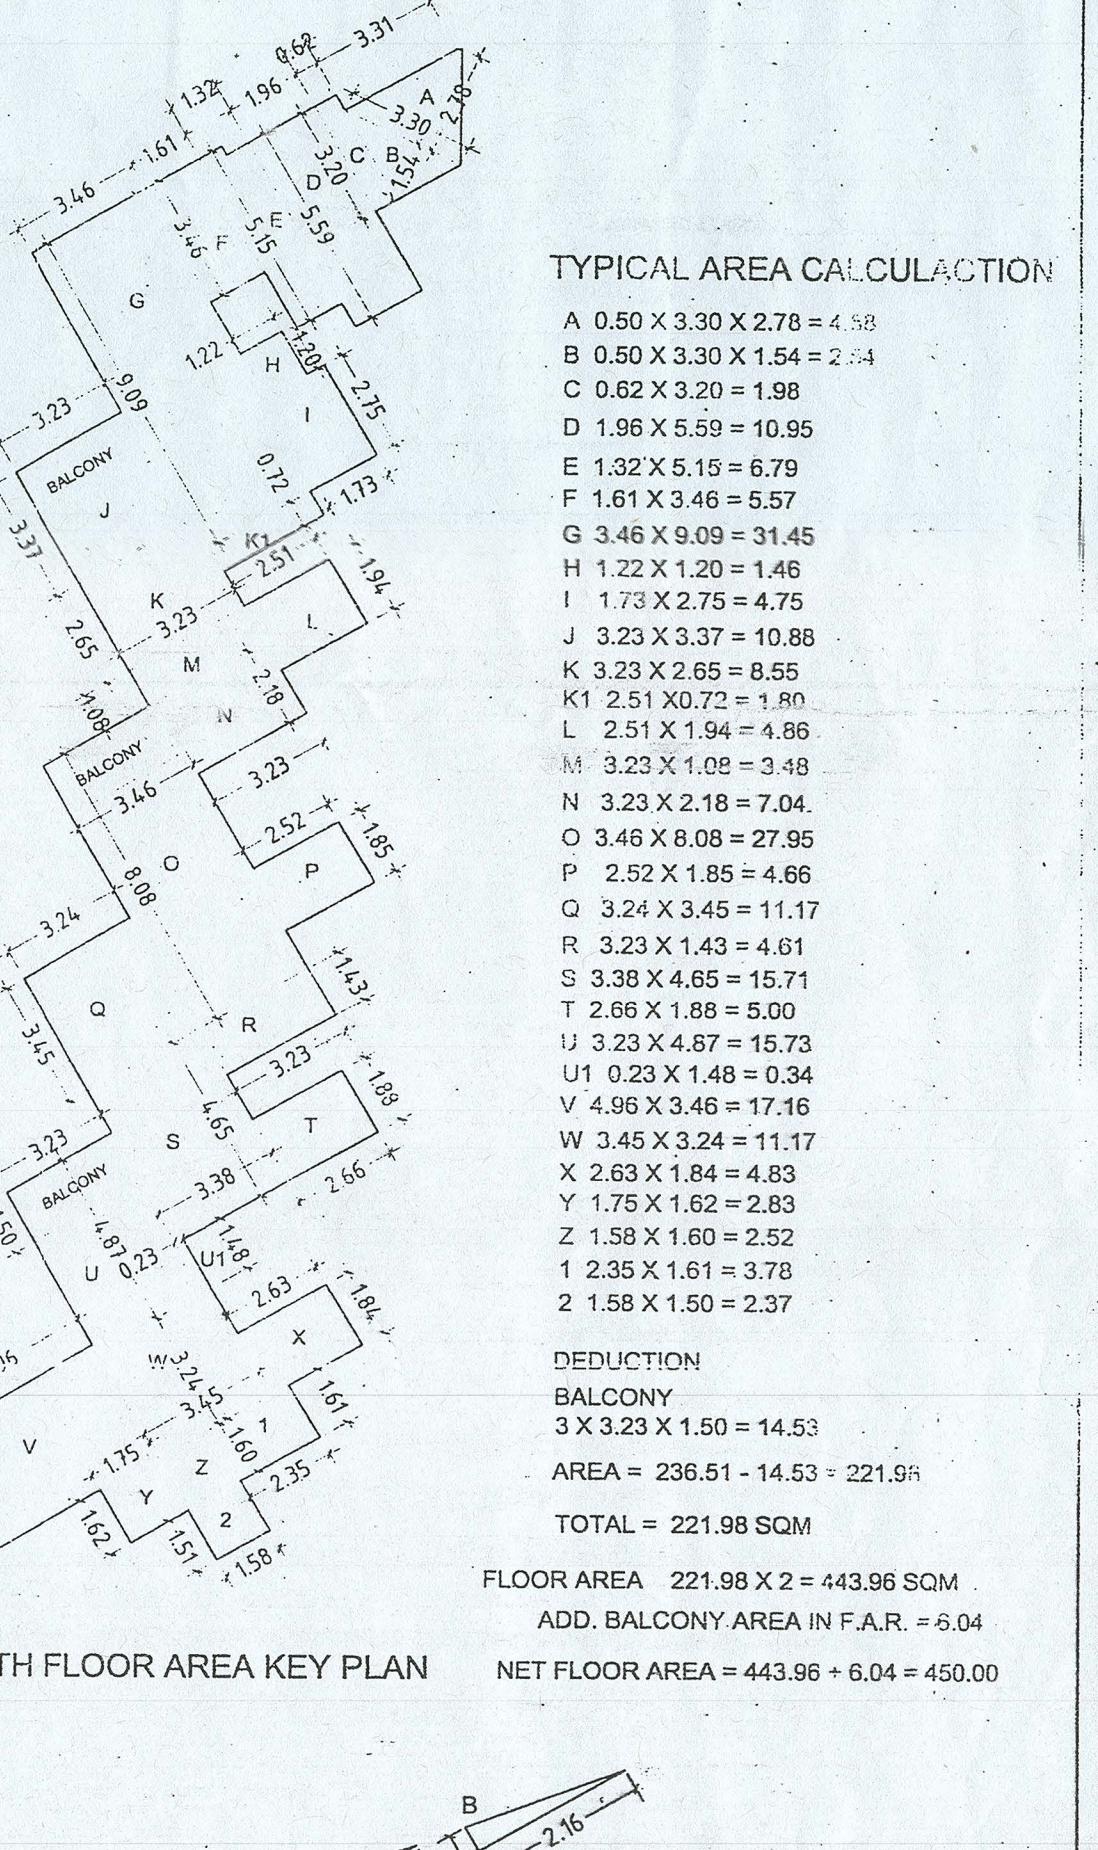
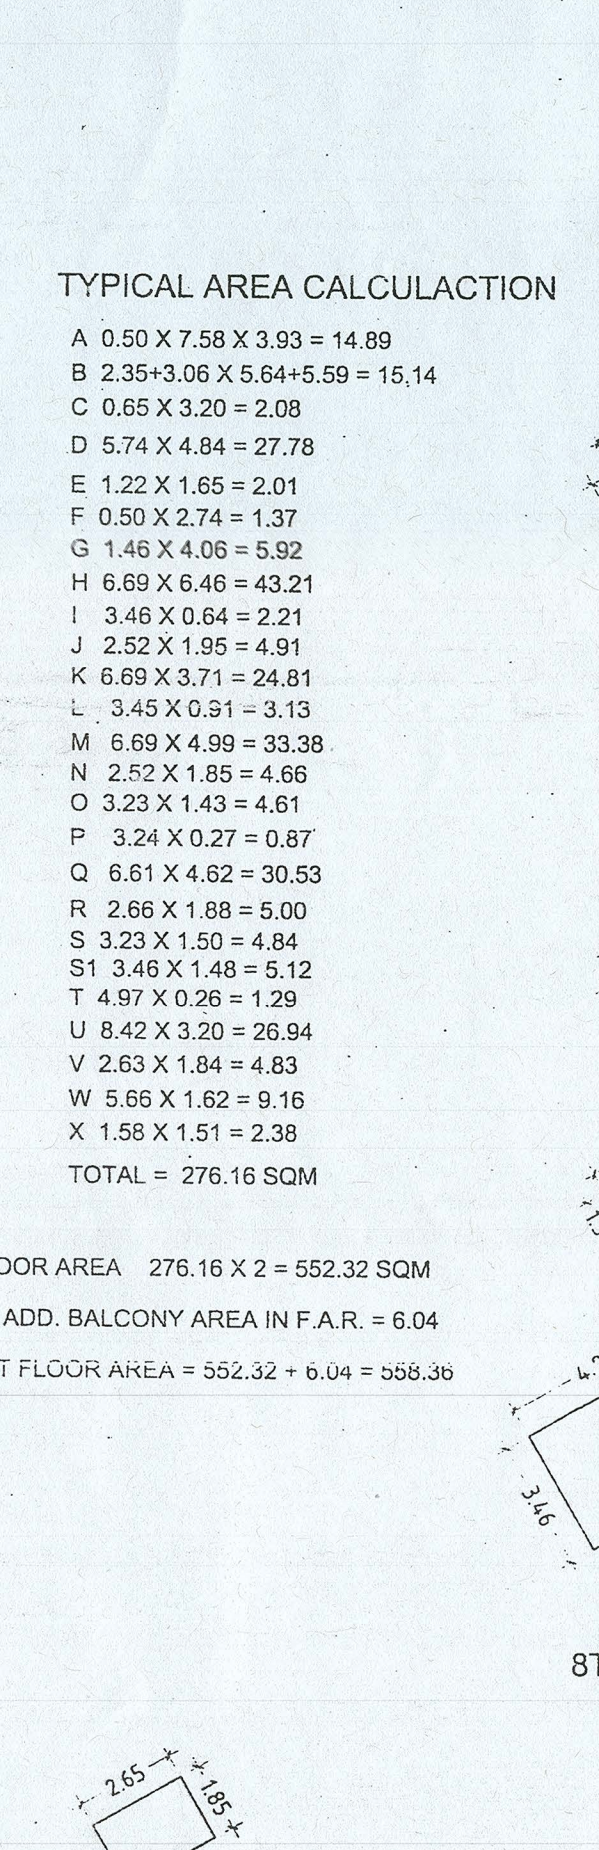
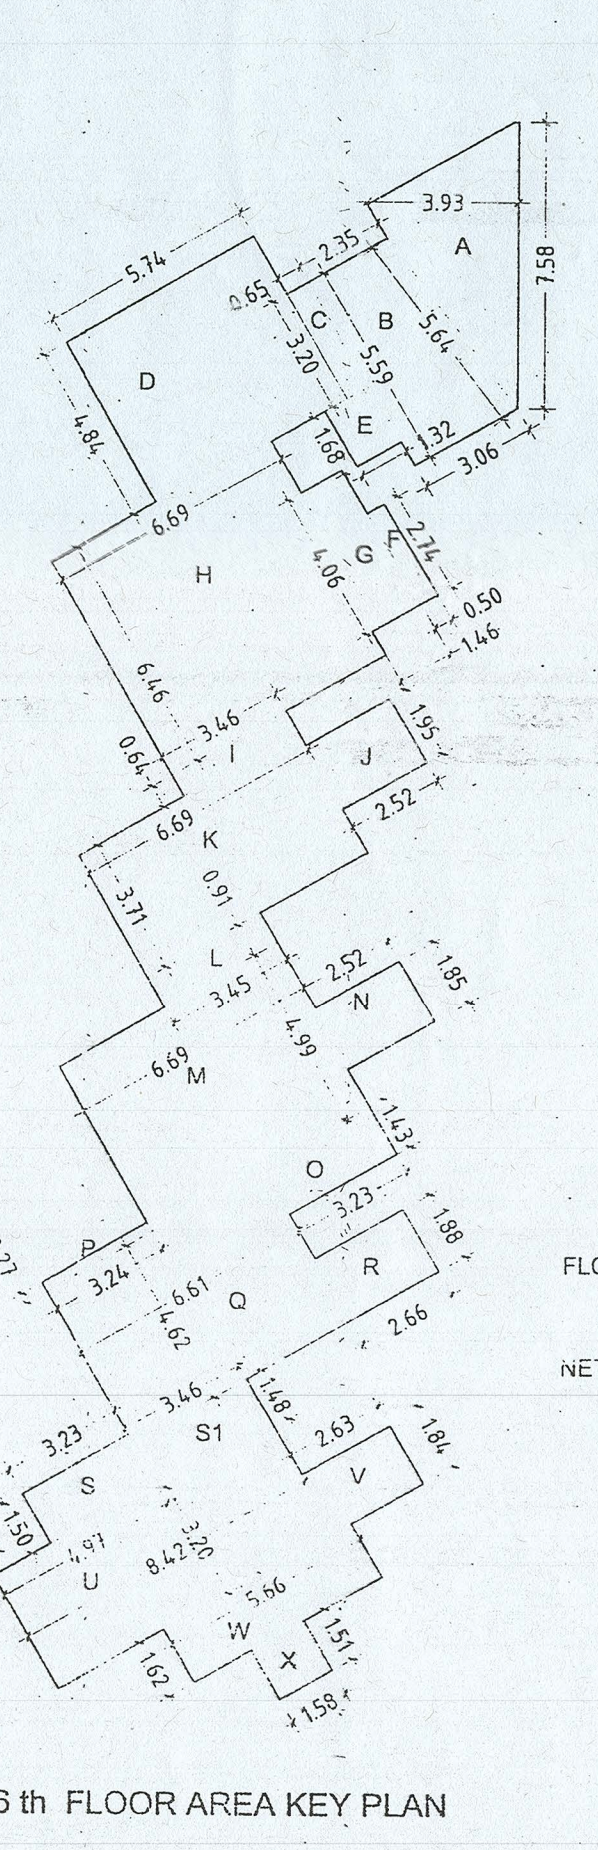
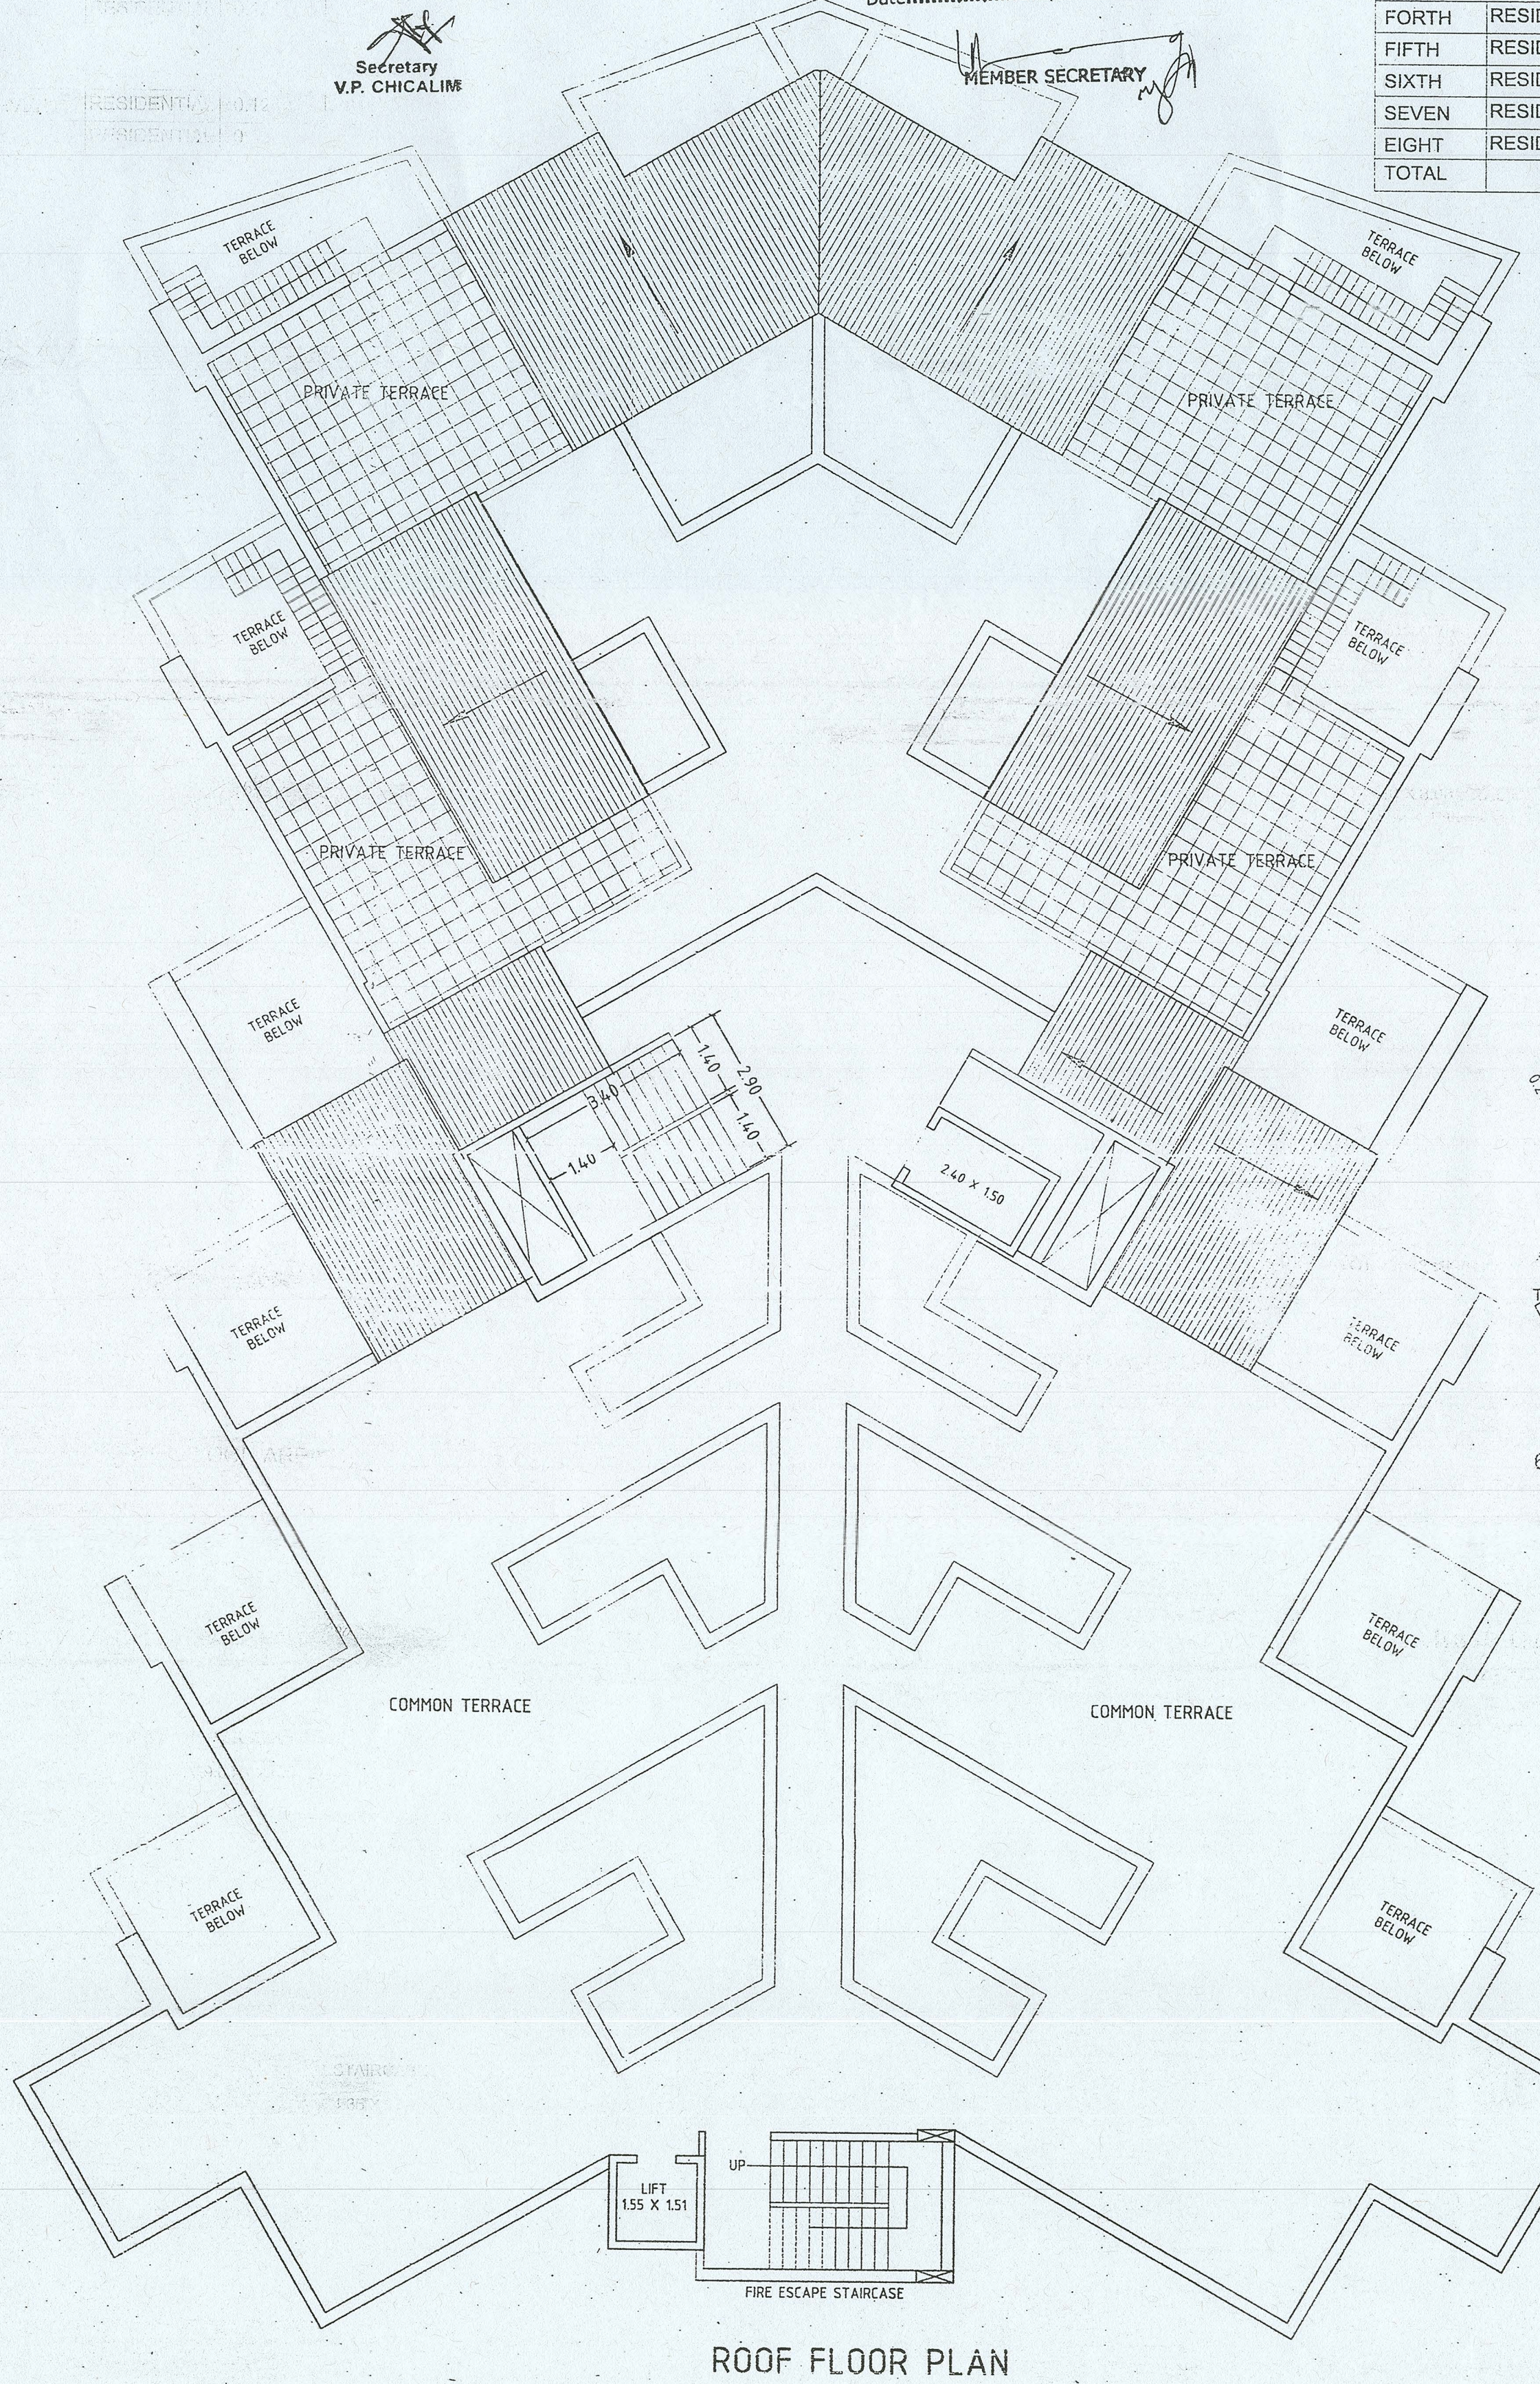
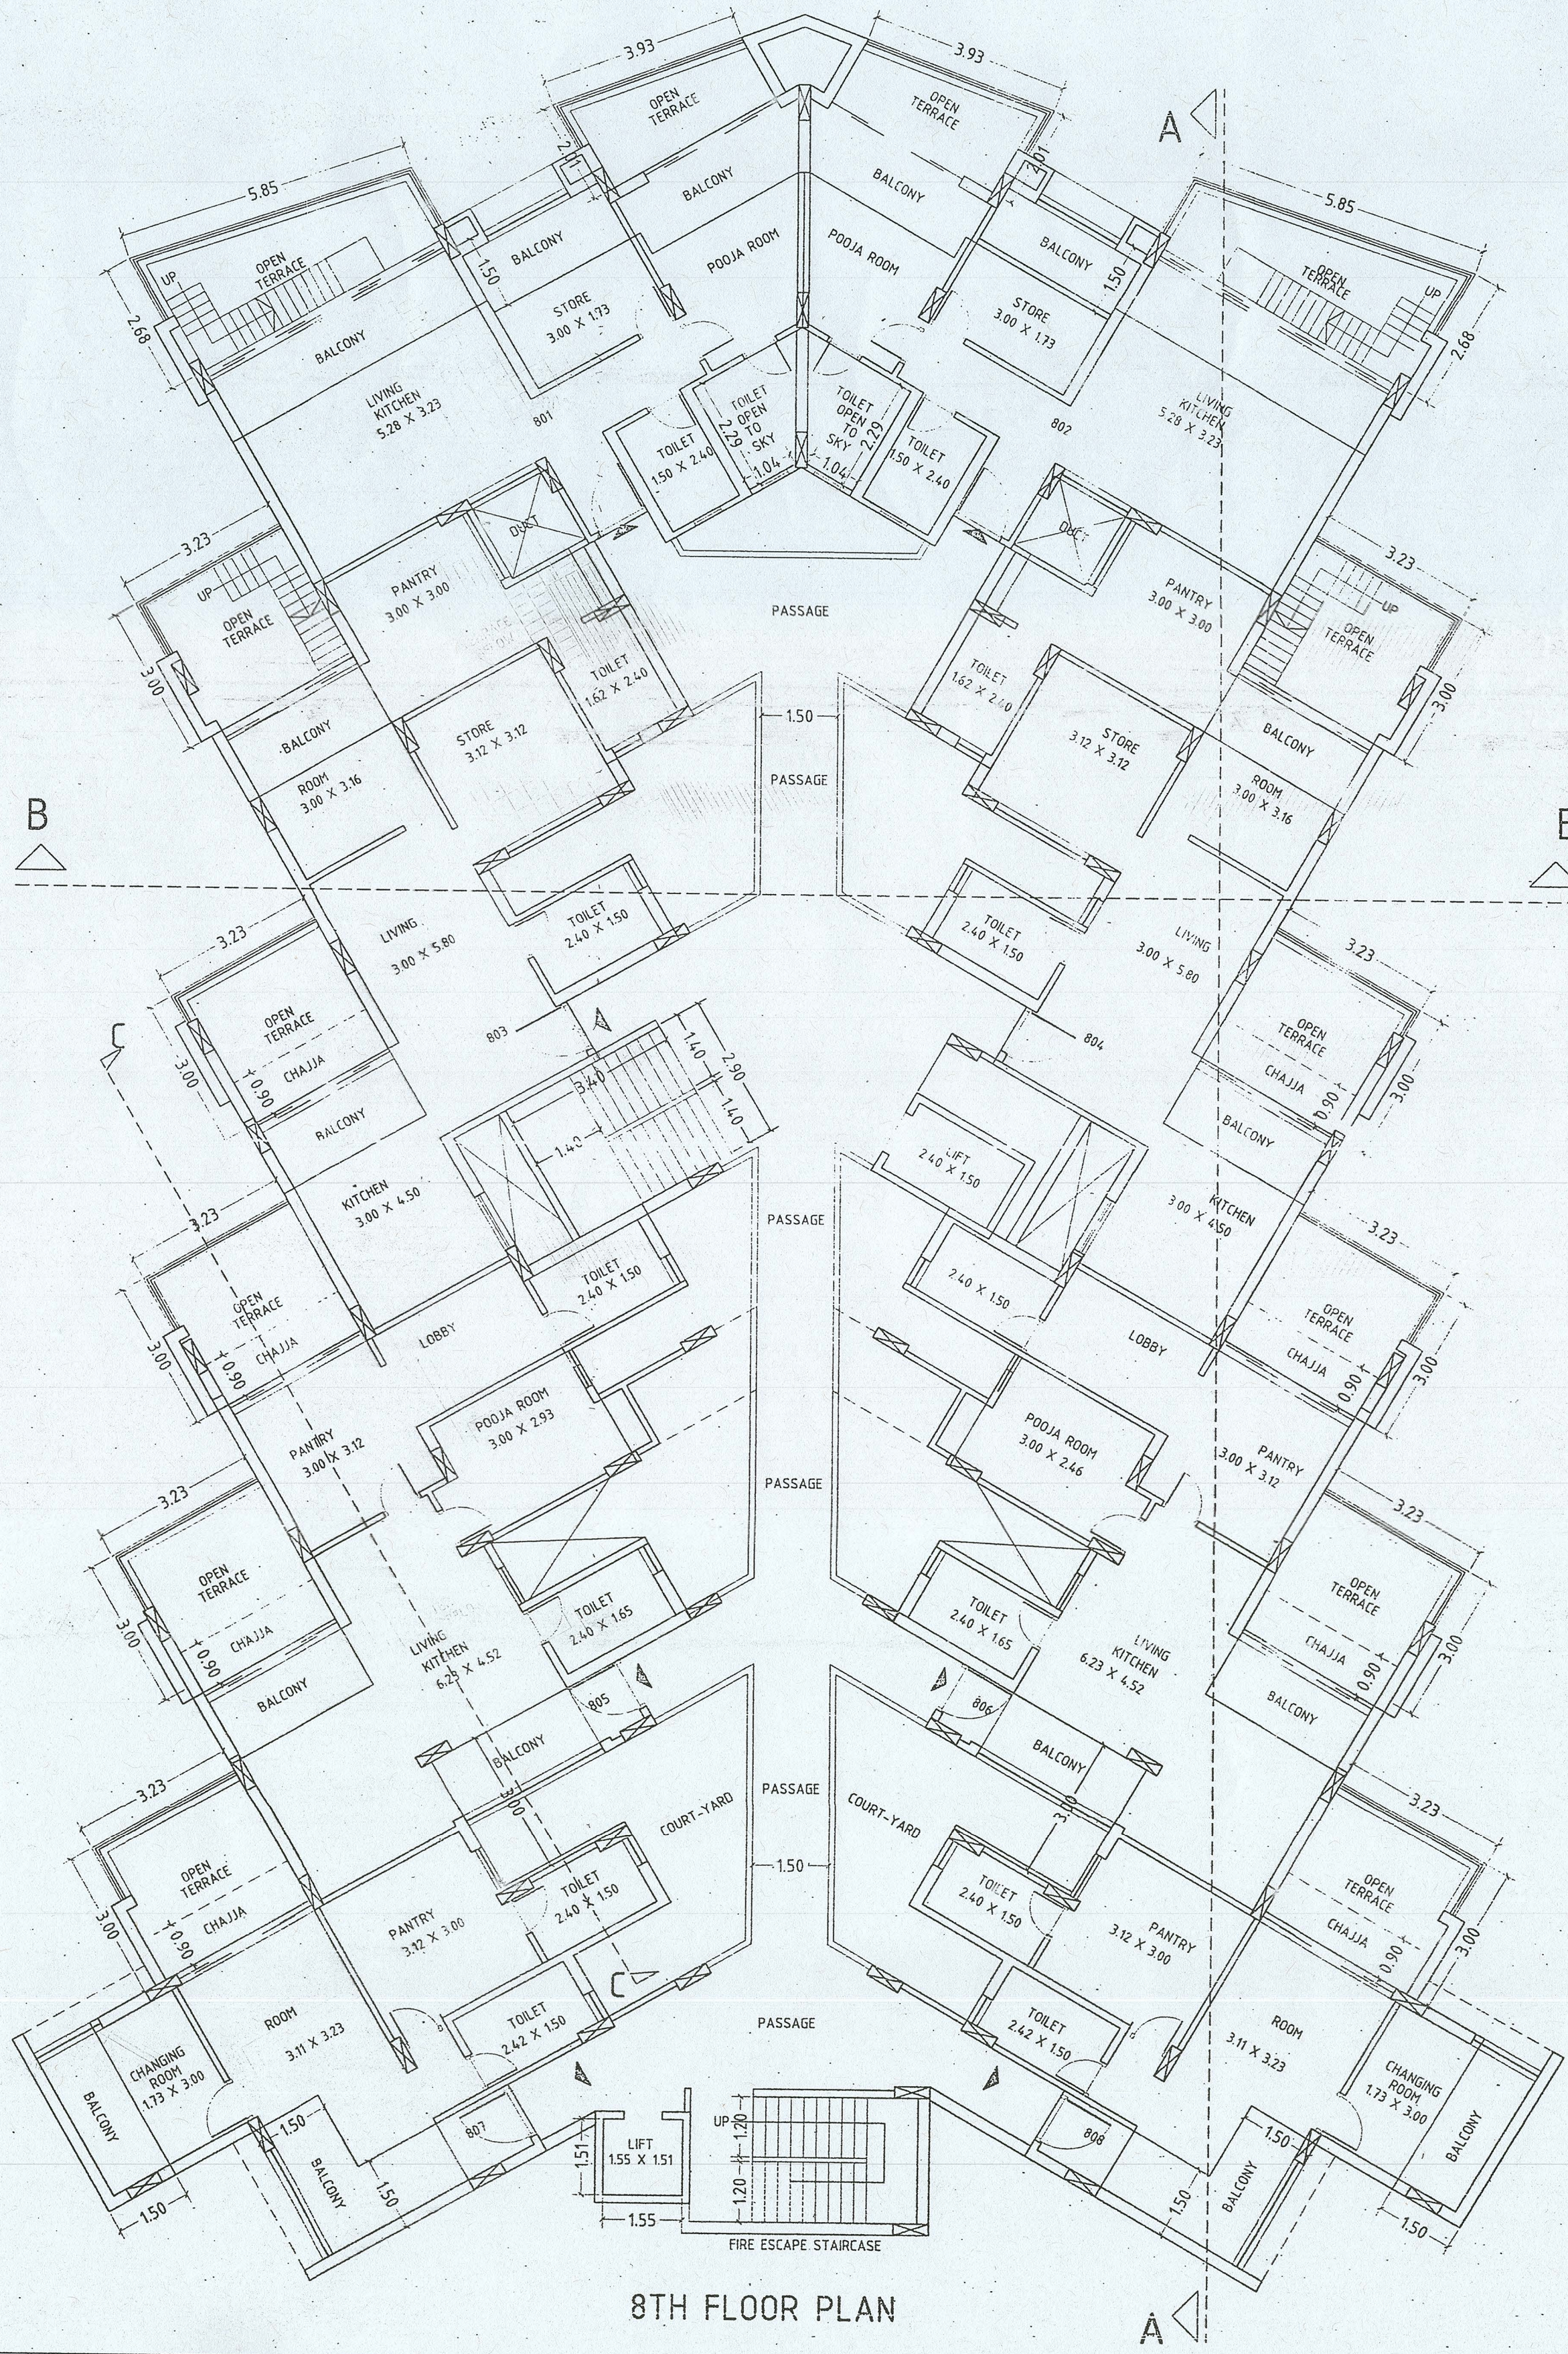


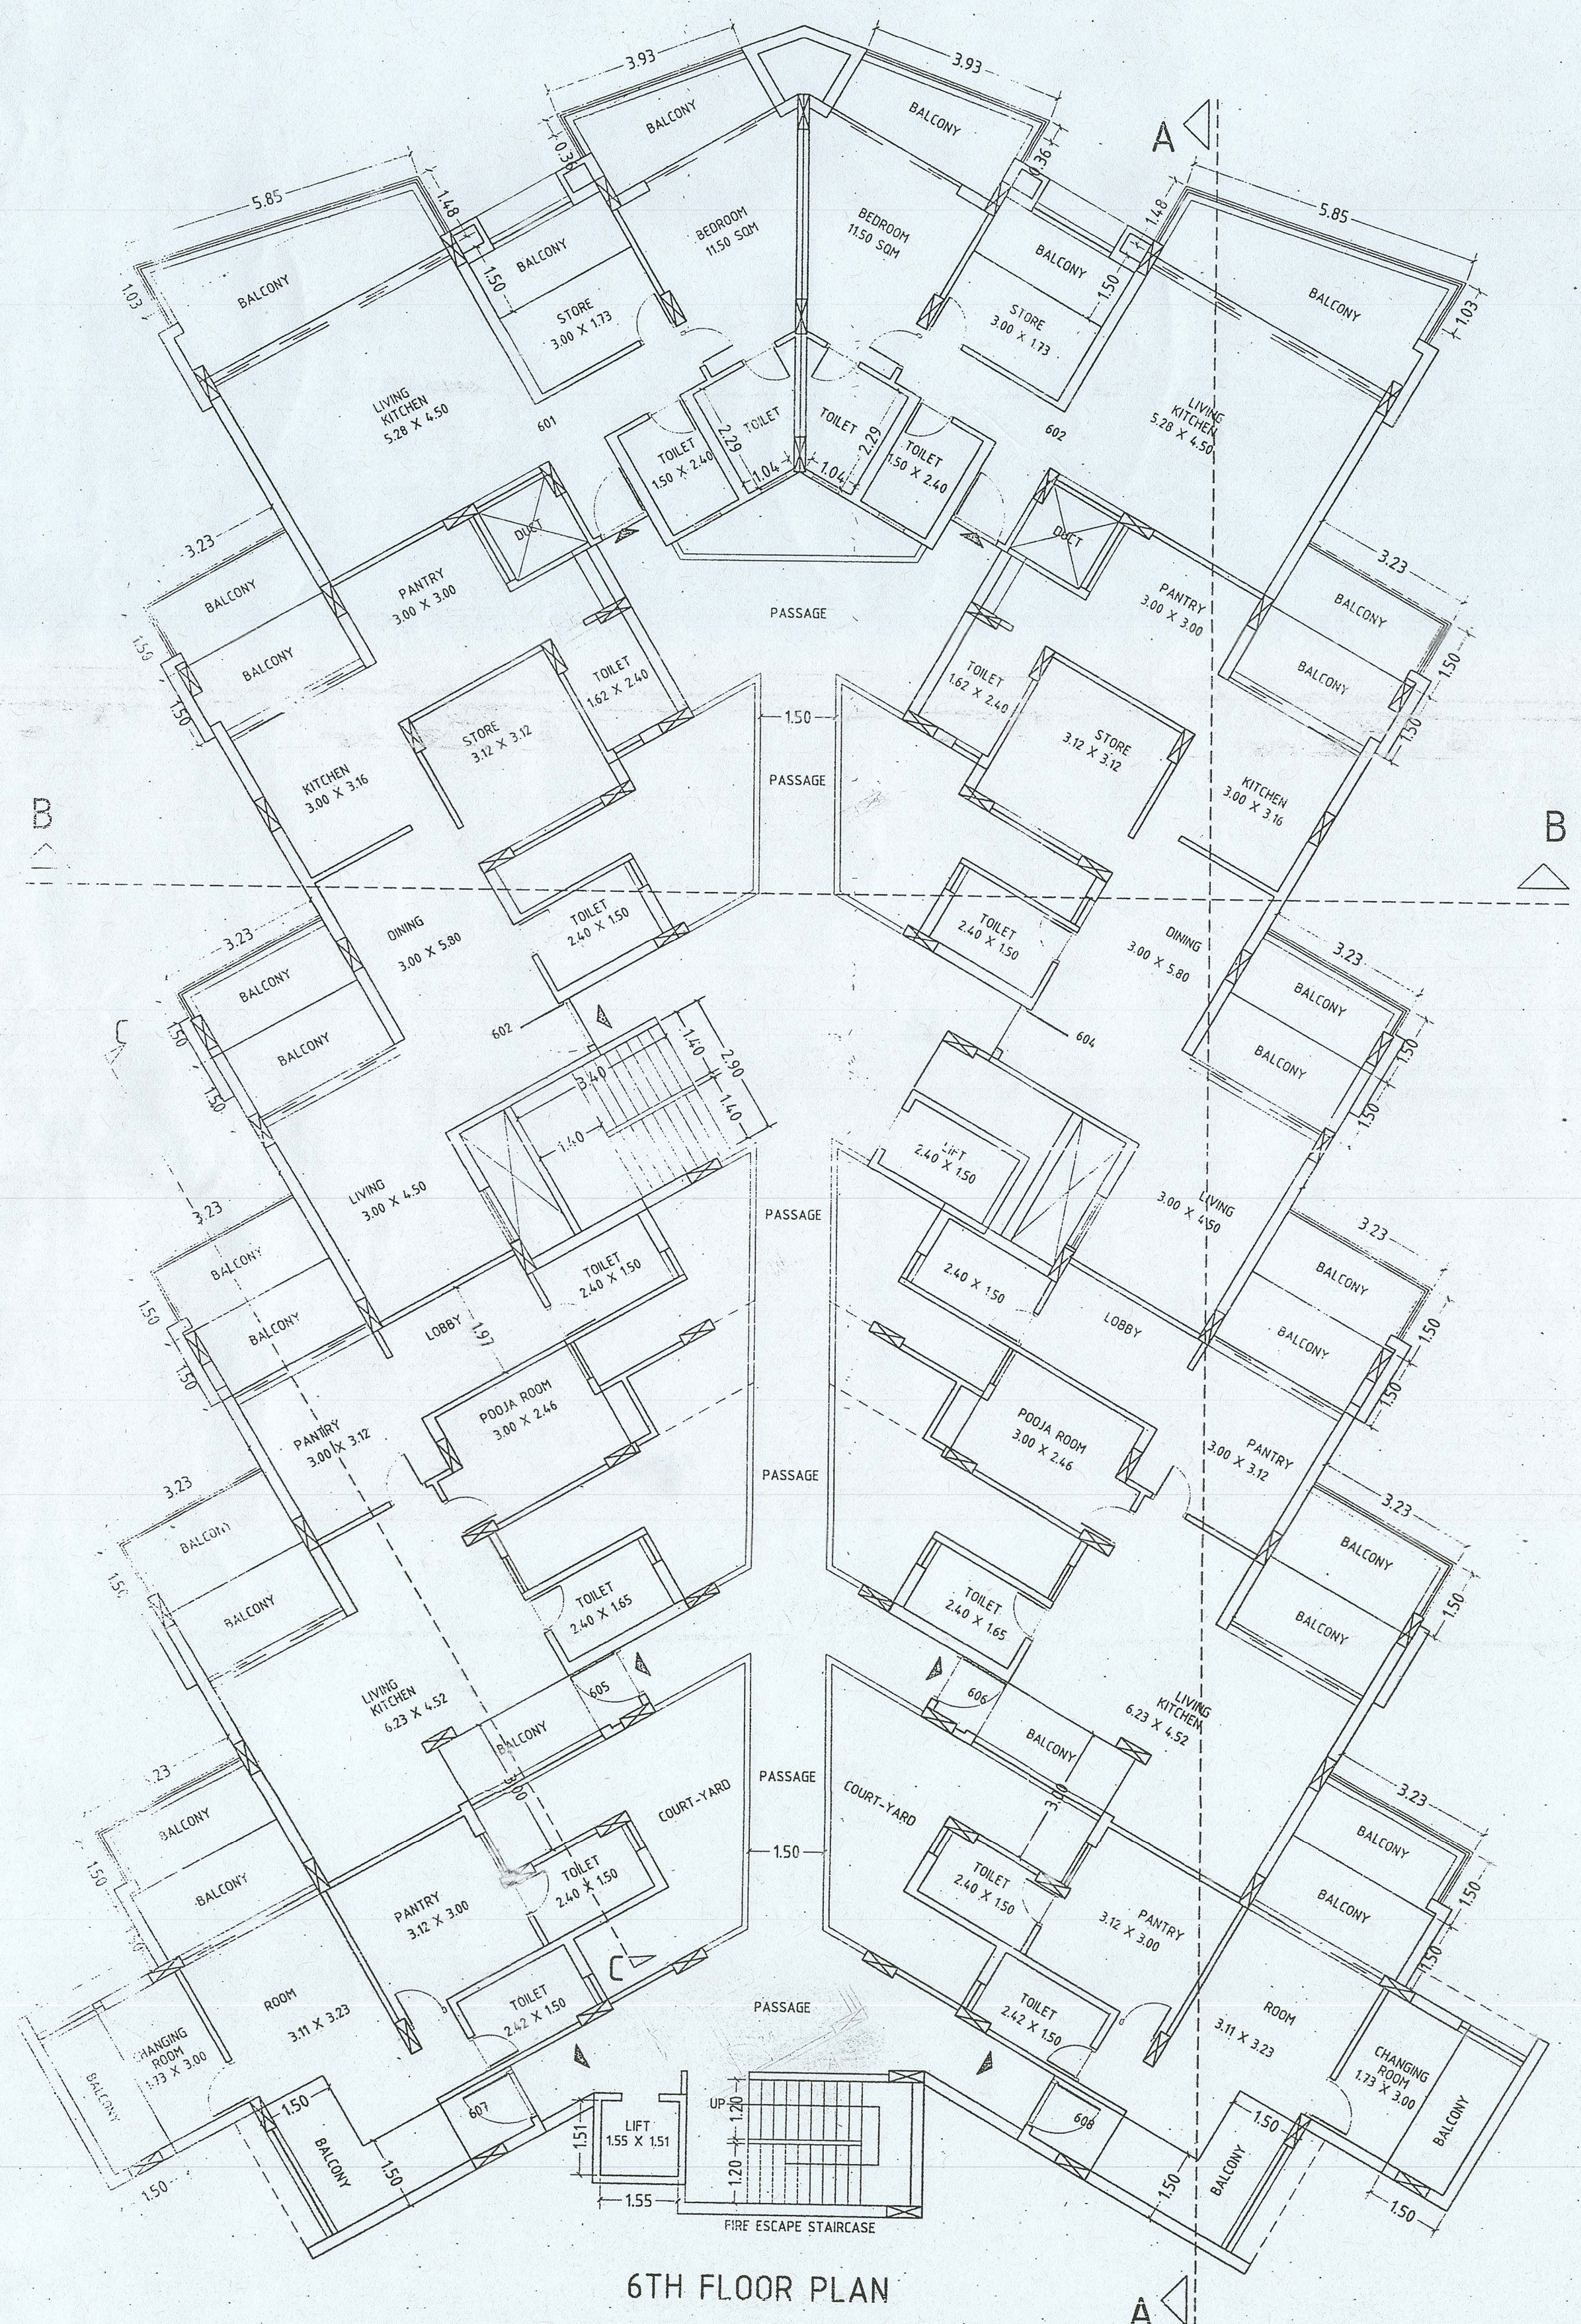

Approved proposed construction/
Sub-Division prior Licence
No. V.P. CH/11/2019-20/298
Resolution No: 90
Meeting Held on: 15/05/2019

APPROVED
FOR
DEVELOPMENT PERMISSION
Regd. Order No. MRDA/9-K-72/2017/1395
Date: 22/02/2018

Secretary
V.P. CHICALIM

MEMBER SECRETARY

AREA STATEMENT									
FLOOR	USE	FLOOR %	BUILT UP	STILT AREA	AREAS FREE FROM F.A.R.				F.A.R.
					BALCONY	STAIRCASE	PASSAGE	NET FLOOR	
LOW PARK	PARKING	0.001	23.71	1395.29				23.71	
STILT	PARKING	0.001	18.52	1658.88				18.52	
FIRST	RESIDENTIAL	0.130	857.41		128.52	22.79	115.70	590.40	
SECOND	RESIDENTIAL	0.130	857.41		128.52	22.79	115.70	590.40	
THIRD	RESIDENTIAL	0.130	857.41		128.52	22.79	115.70	590.40	
FORTH	RESIDENTIAL	0.130	857.41		128.52	22.79	115.70	590.40	
FIFTH	RESIDENTIAL	0.123	816.37		128.52	22.79	106.70	558.36	
SIXTH	RESIDENTIAL	0.123	816.37		128.52	22.79	106.70	558.36	
SEVEN	RESIDENTIAL	0.123	816.37		128.52	22.79	106.70	558.36	
EIGHT	RESIDENTIAL	0.107	888.61		108.12	22.79	106.70	450.00	
TOTAL			6609.59	3054.17	1008.76	182.32	889.60	4528.91	1.99

STAMP OF APPROVAL
PRE-APPROVAL NO - MPDAS-K72/12-13/011
PANCHAYAT ORDER NO - VPCH/11/2012-13/41308
DATE: 04/10/2012

PROJECT
REVISED BUILDING ON PLOT - P. OF S.NO.23/1, DABOLIM VILLAGE, GOA

NAME OF OWNER: SHRI GIOVANNI KARL VAZ
P.A.H. Mr. DINESH CHHUTANI AND OTHER.

ARCHITECT: PURVA SHINDE CA/2005/36630

DATE: 27.11.12
SCALE: 1:100
JOB NO.:
REVISION:

DRAWN BY: SHRI
CHECKED BY: STATUS
SUBMISSION:

THIS DRAWING IS PROPERTY OF VISPA AND MUST BE RETURNED ON REQUEST. IT IS NOT TO BE USED FOR ANY OTHER PURPOSE NOR MAY IT BE COPIED OR LENT WITHOUT OUR AUTHORITY IN WRITING.

APPROVED
FOR
DEVELOPMENT PERMISSION
Regd. Order No. 499A9-K-72/2017-18/1395
Date 22/3/2018

