



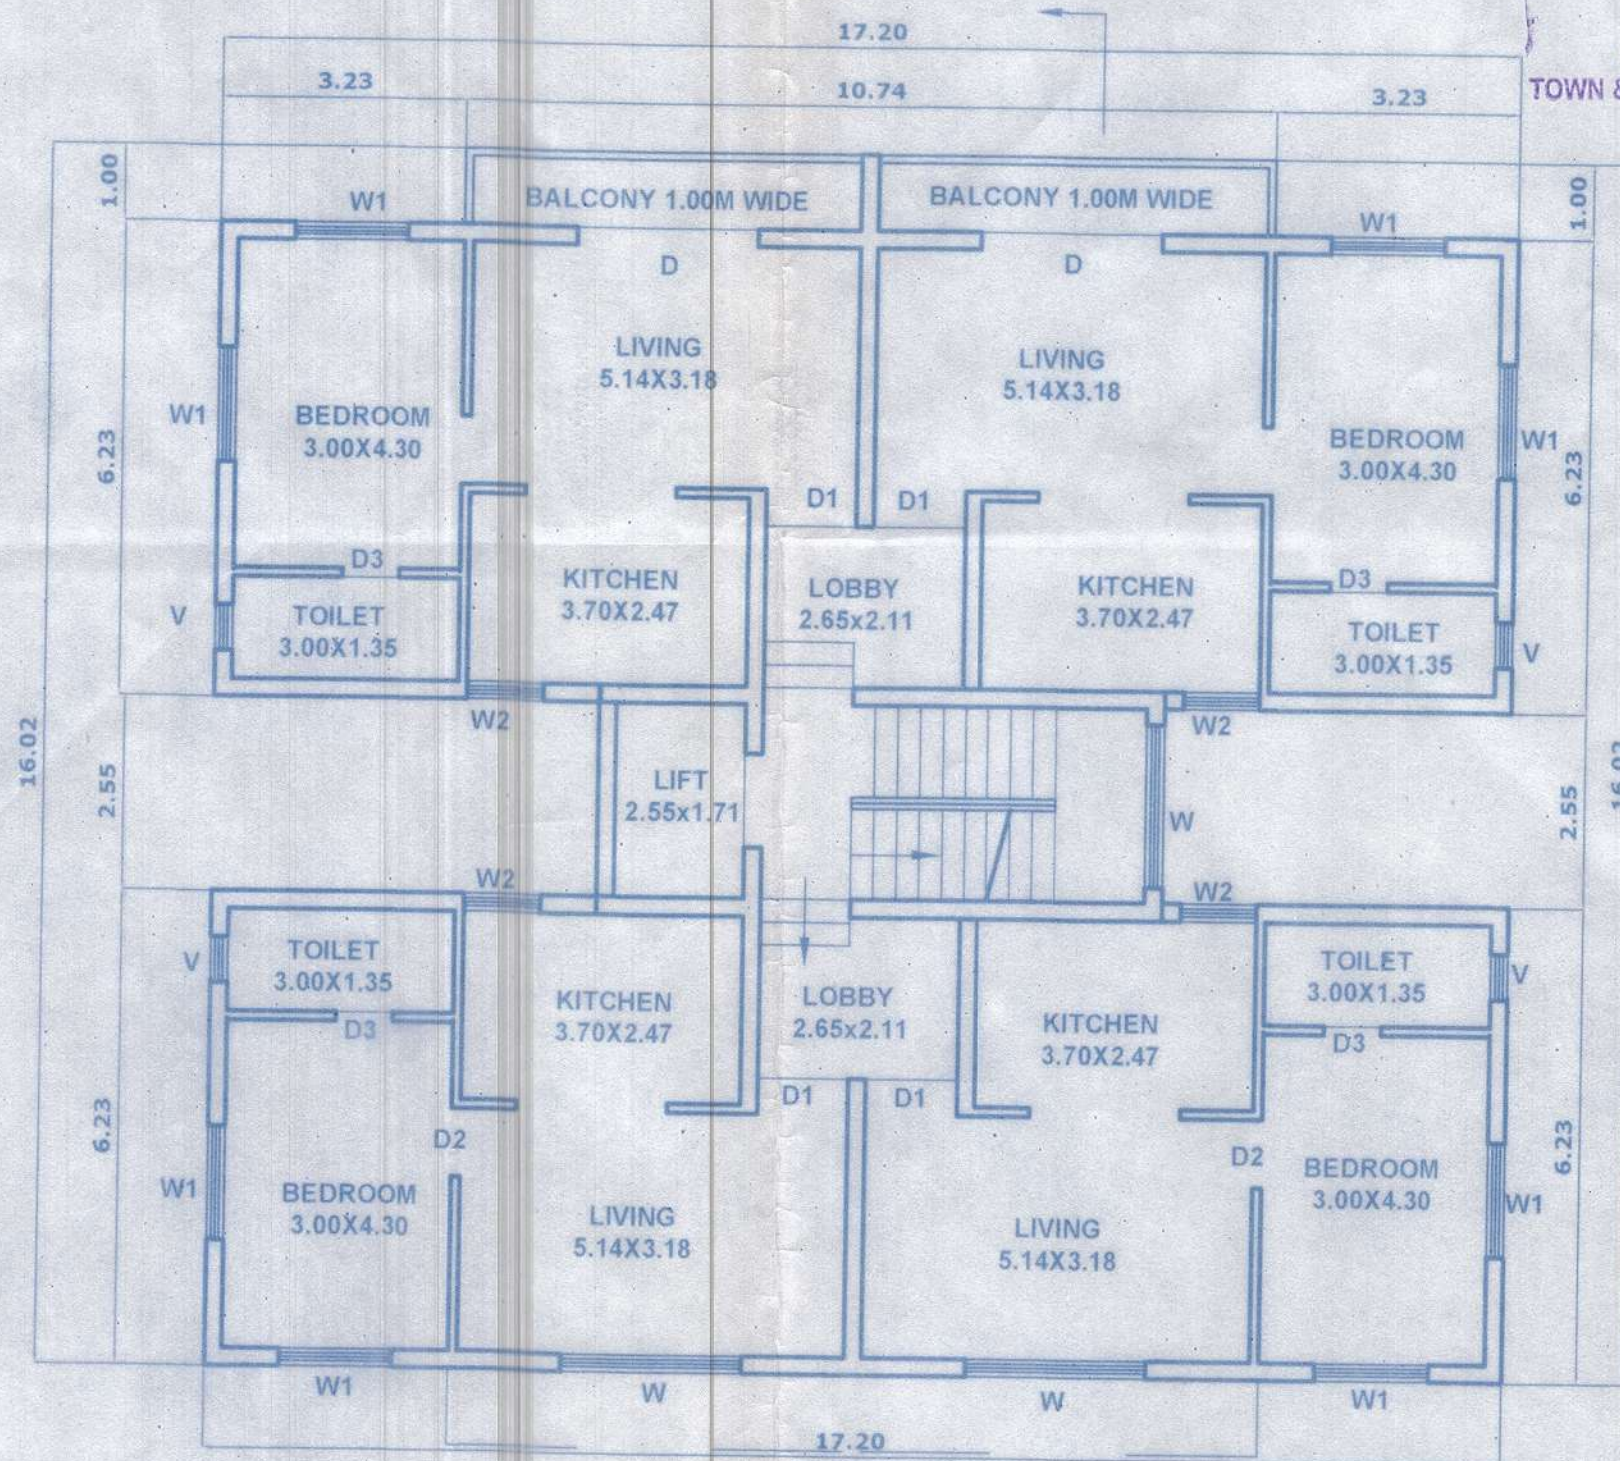

PLAN GROUND FLOOR

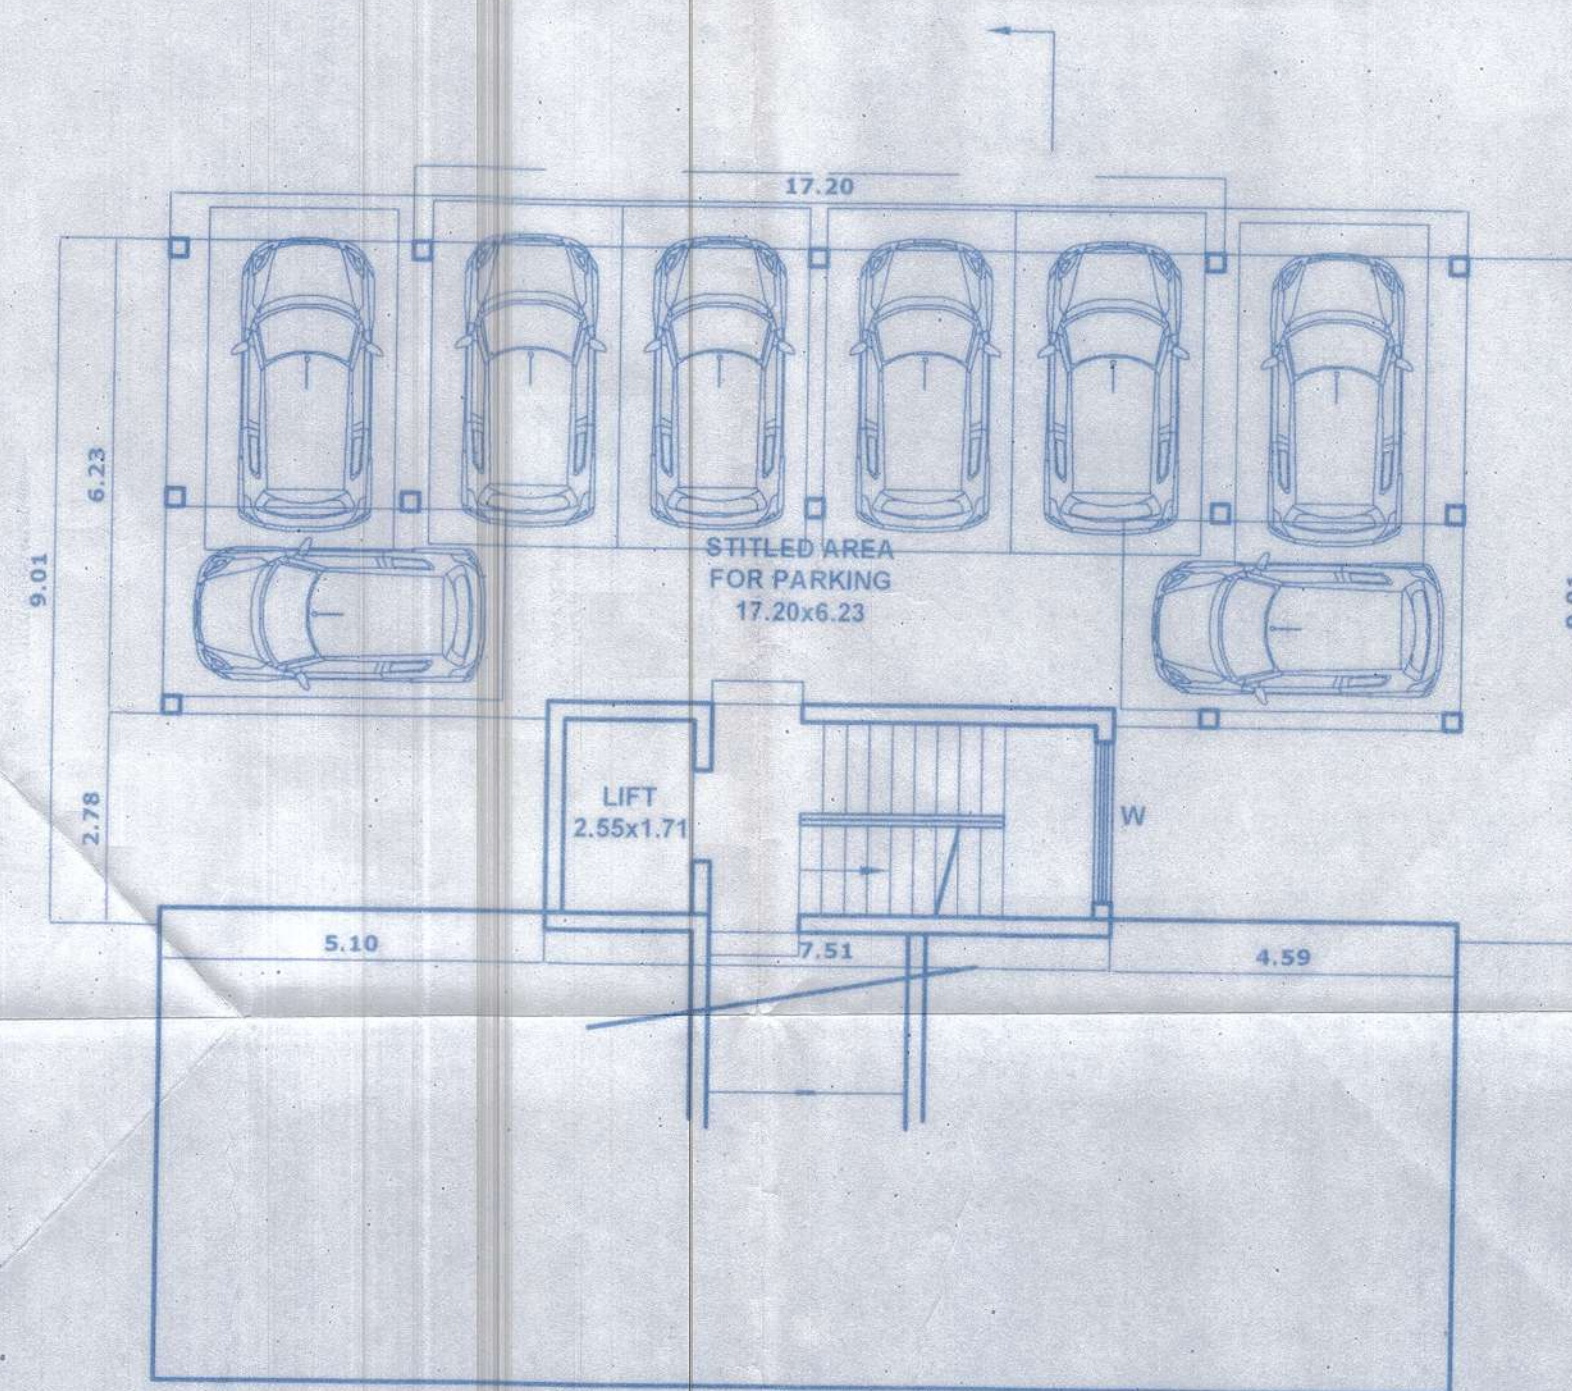

PLAN LOWER GROUND FLOOR


SCHEDULE OF OPENINGS			
	width	height	remark
D	2.40	2.10	FOLDING DOOR
D1	1.50	2.10	PANELLED TEAK WOOD
D2	0.90	2.10	FLUSH DOOR
D3	0.75	2.10	FRP DOOR
W	2.40	1.20	DOUBLE HUNG WINDOW
W1	1.50	1.20	SLIDING ALLUMINIUM
W2	1.00	1.20	SLIDING ALLUMINIUM
V	0.60	0.90	GLASS LOUVRES

NO OBJECTION FROM CONSERVATION POINT OF VIEW
over the proposed
as per letter no. 215/2021 dated 15/04/2021


MEMBER SECRETARY
TOWN & COUNTRY PLANNING DEPARTMENT
PANAJI GOA

APPROVED FROM PLANNING POINT
SUBJECT TO CONDITIONS GIVEN
VIDE ORDER NO: GPPDA/SCS/PNJ/218/2021
DATED 17 JUN 2021

MEMBER SECRETARY
Planning & Dev. Authority
Panaji - Goa

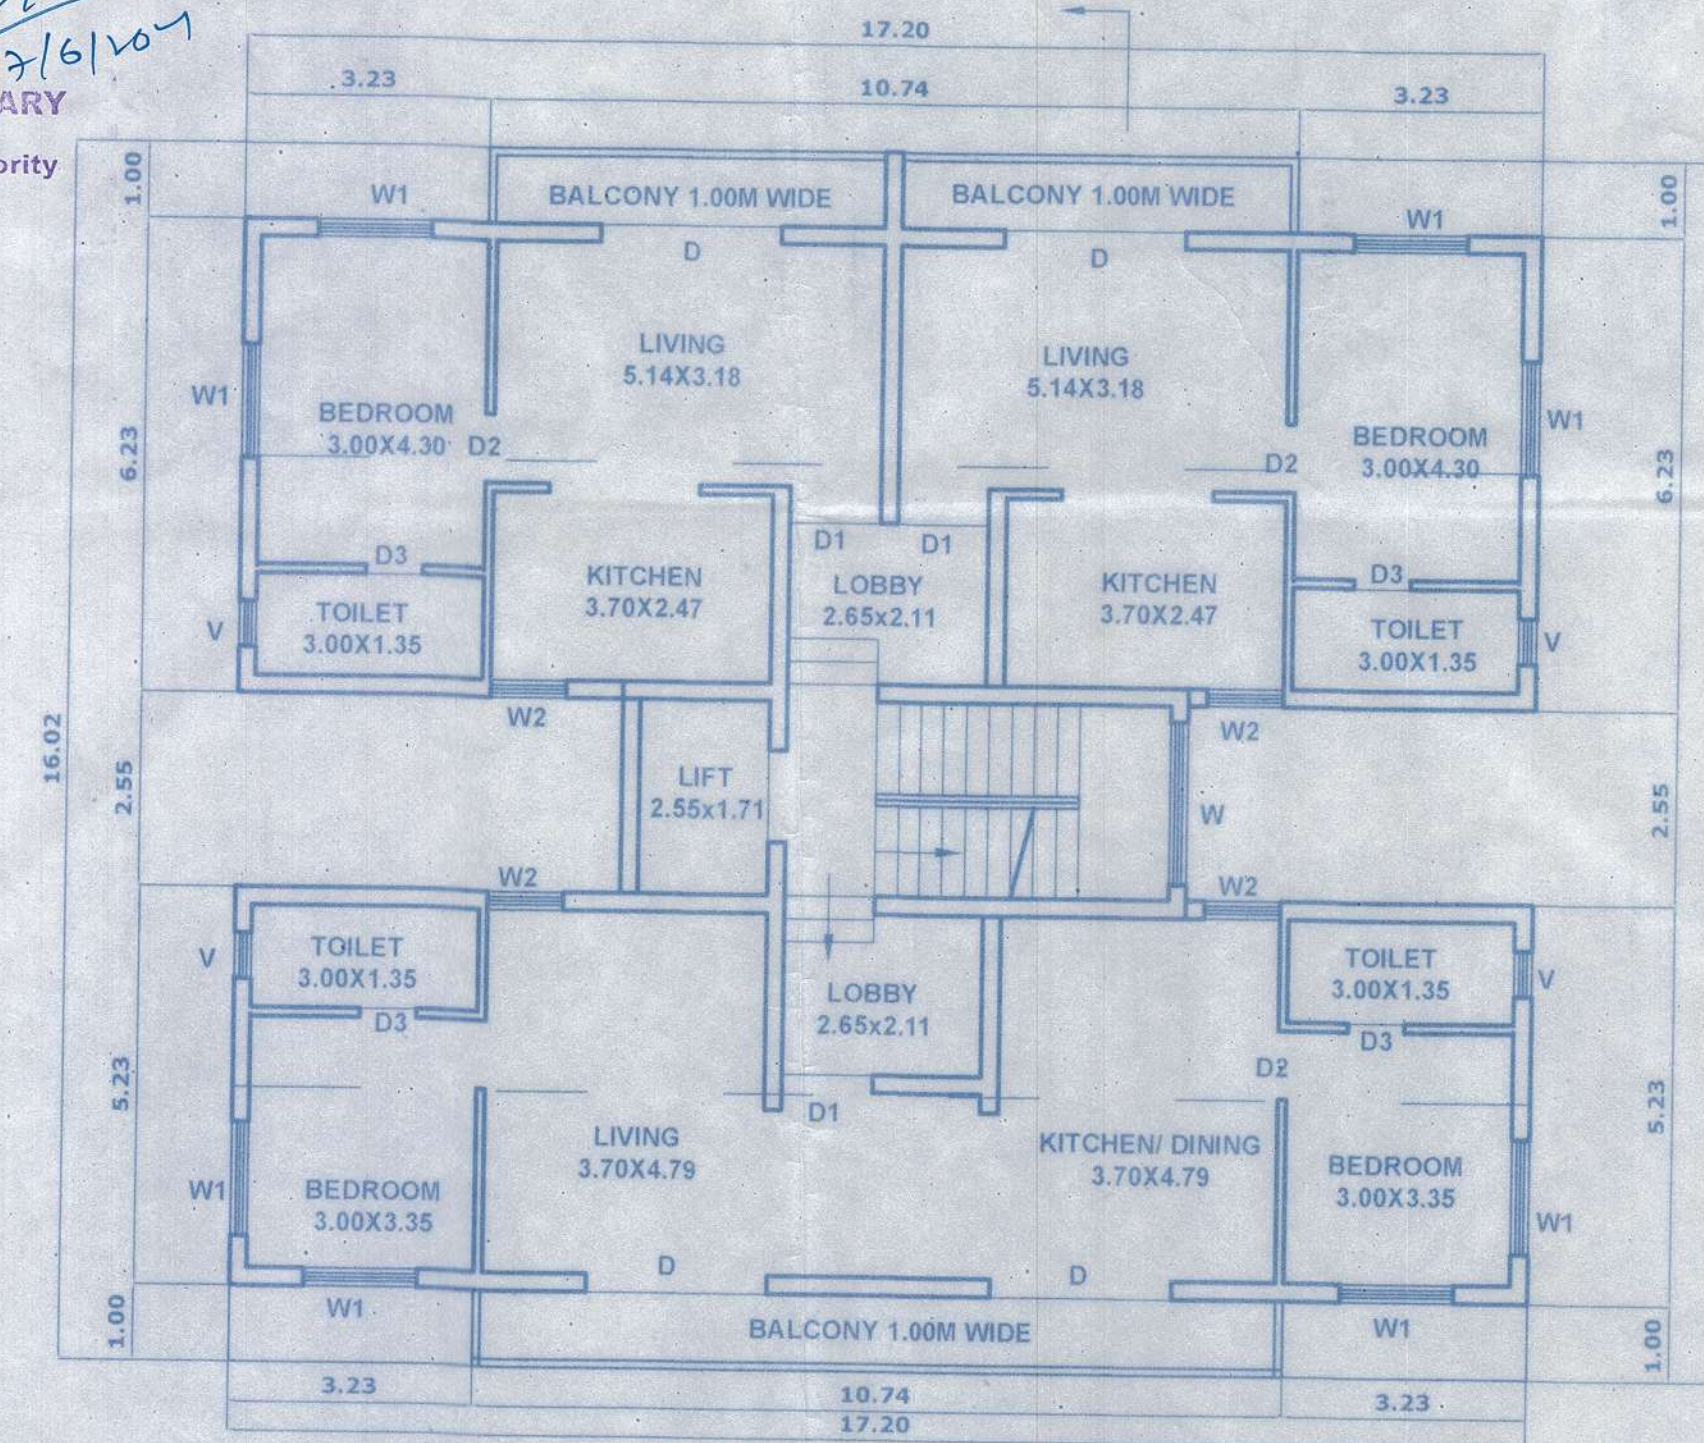

PLAN SECOND FLOOR

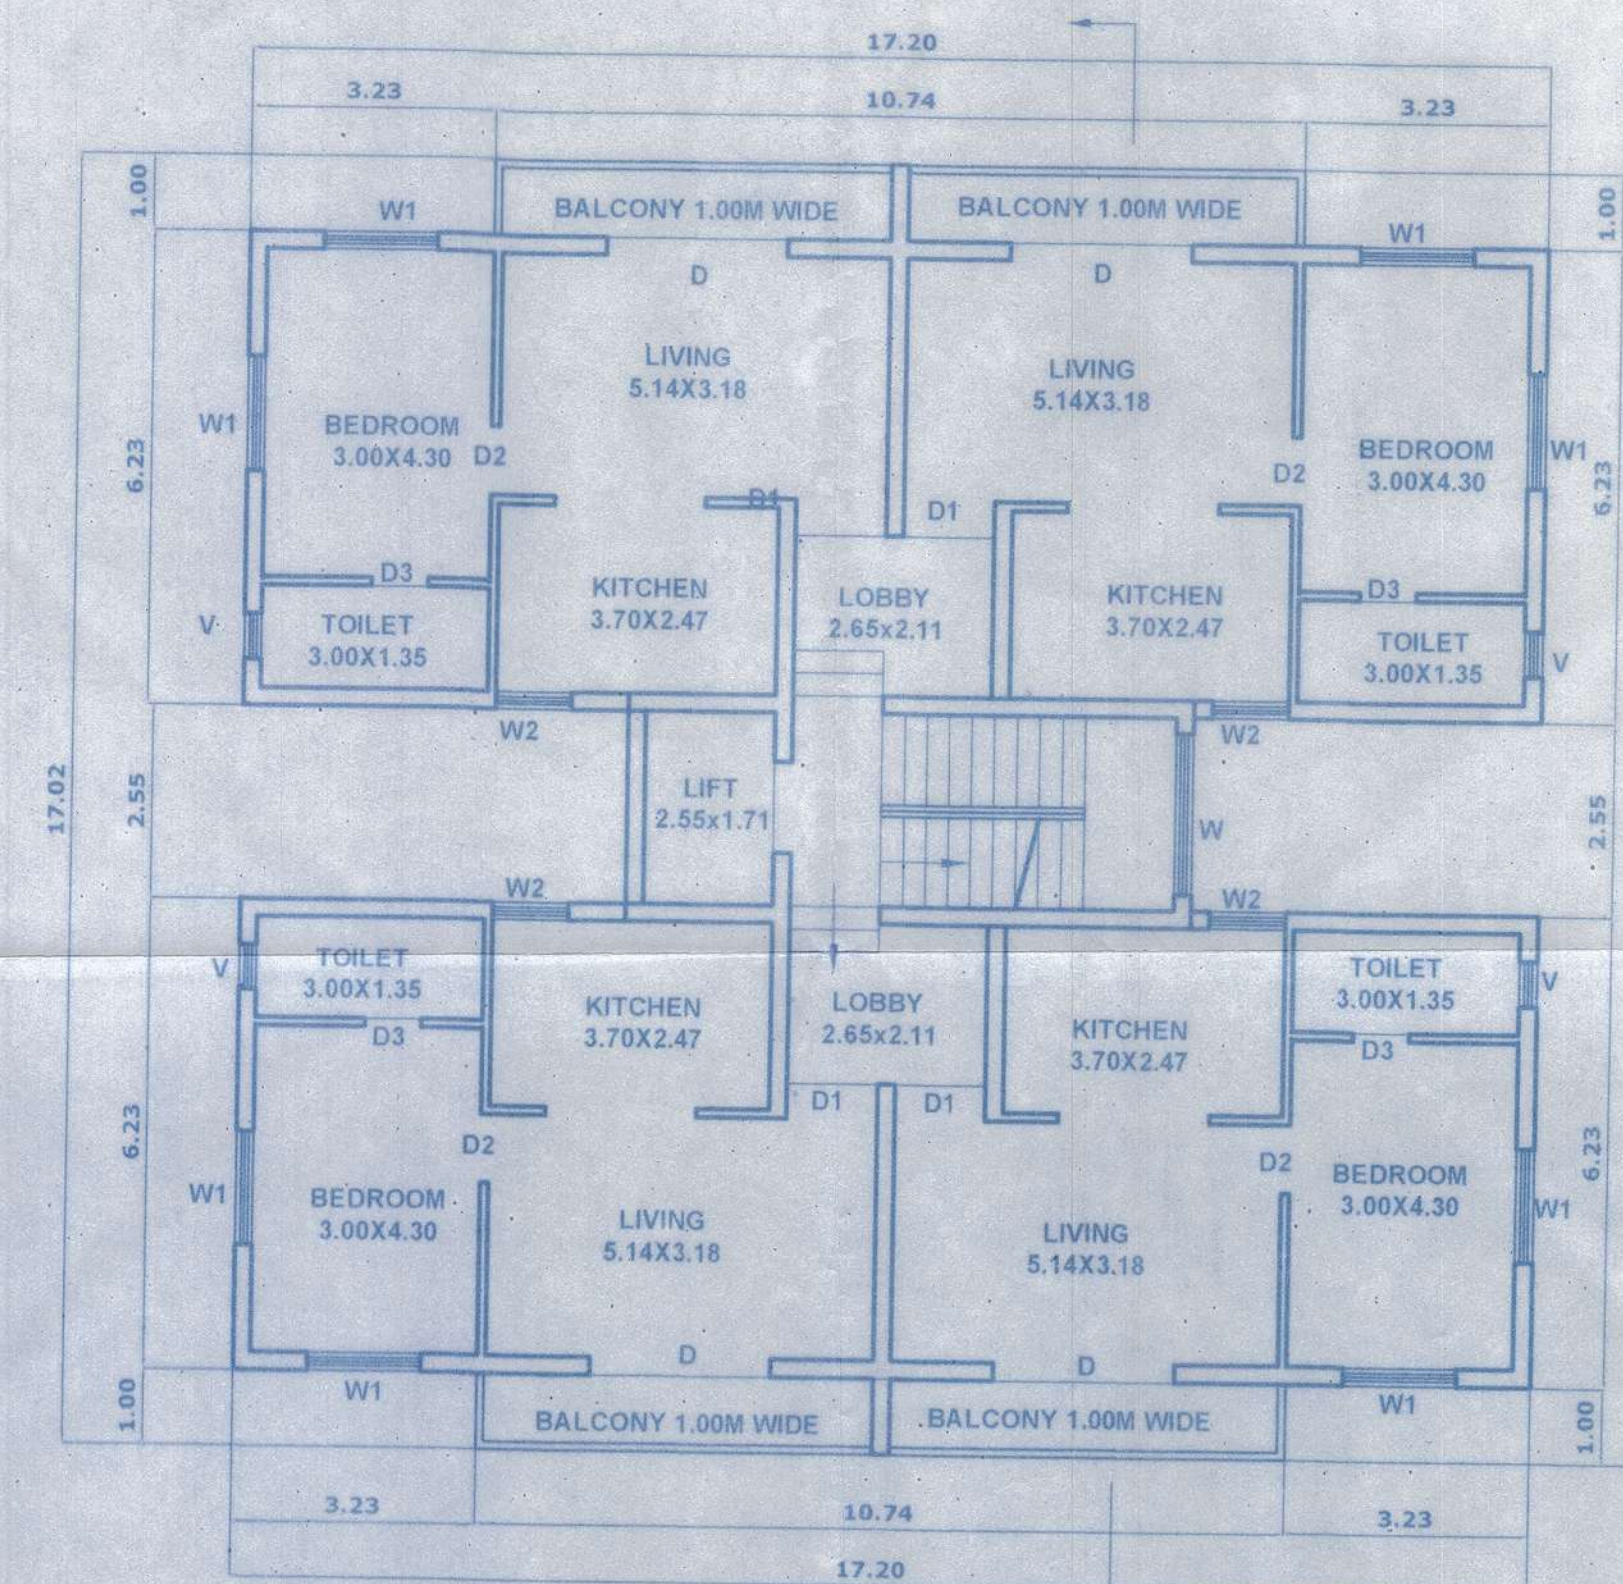

PLAN FIRST FLOOR

Municipal Engineer (G.S. 1),
Corporation of the City of Panaji

CORPORATION OF THE CITY OF PANAJI
Approved LIC No.
Commissioner
Date: 30/7/2021

Assistant Engineer
Elect. Sub. Divn-II (U)
Panaji - Goa

ASSISTANT ENGINEER
S.D.I. W.D. III - P.W.D
ST. INEZ - PANAJI GOA

PROPOSED RESIDENTIAL
BUILDING IN CHALTA 173 OF PT
SHEET 15 OF PANAJI CITY,
RIBANDAR, PANAJI GOA

FOR Mr. Rajesh MHAMBREY POA HOLDER FOR
Ms. LATA & Mr. PRABHAV MHAMBREY

DATE: July 2016

SCALE: 1:100 or as mentioned

DIMENSIONS: METERS or as mentioned

owner
architect

ARCHITECTS:
Anket V. Shetye
F-3, PITRUCHAYA APARTMENTS,
SHETYE BHAT, SHANTINAGAR,
PONDA, GOA
PH: 9823980440/9511995994
mail: ar.anketshetye@gmail.com

N.O.C. is issued subject to the
Condition Stipulated in the letter
No. UHCP/ONS/NOC/20
-20
Dated:

Head
Urban Health Centre Panaji