


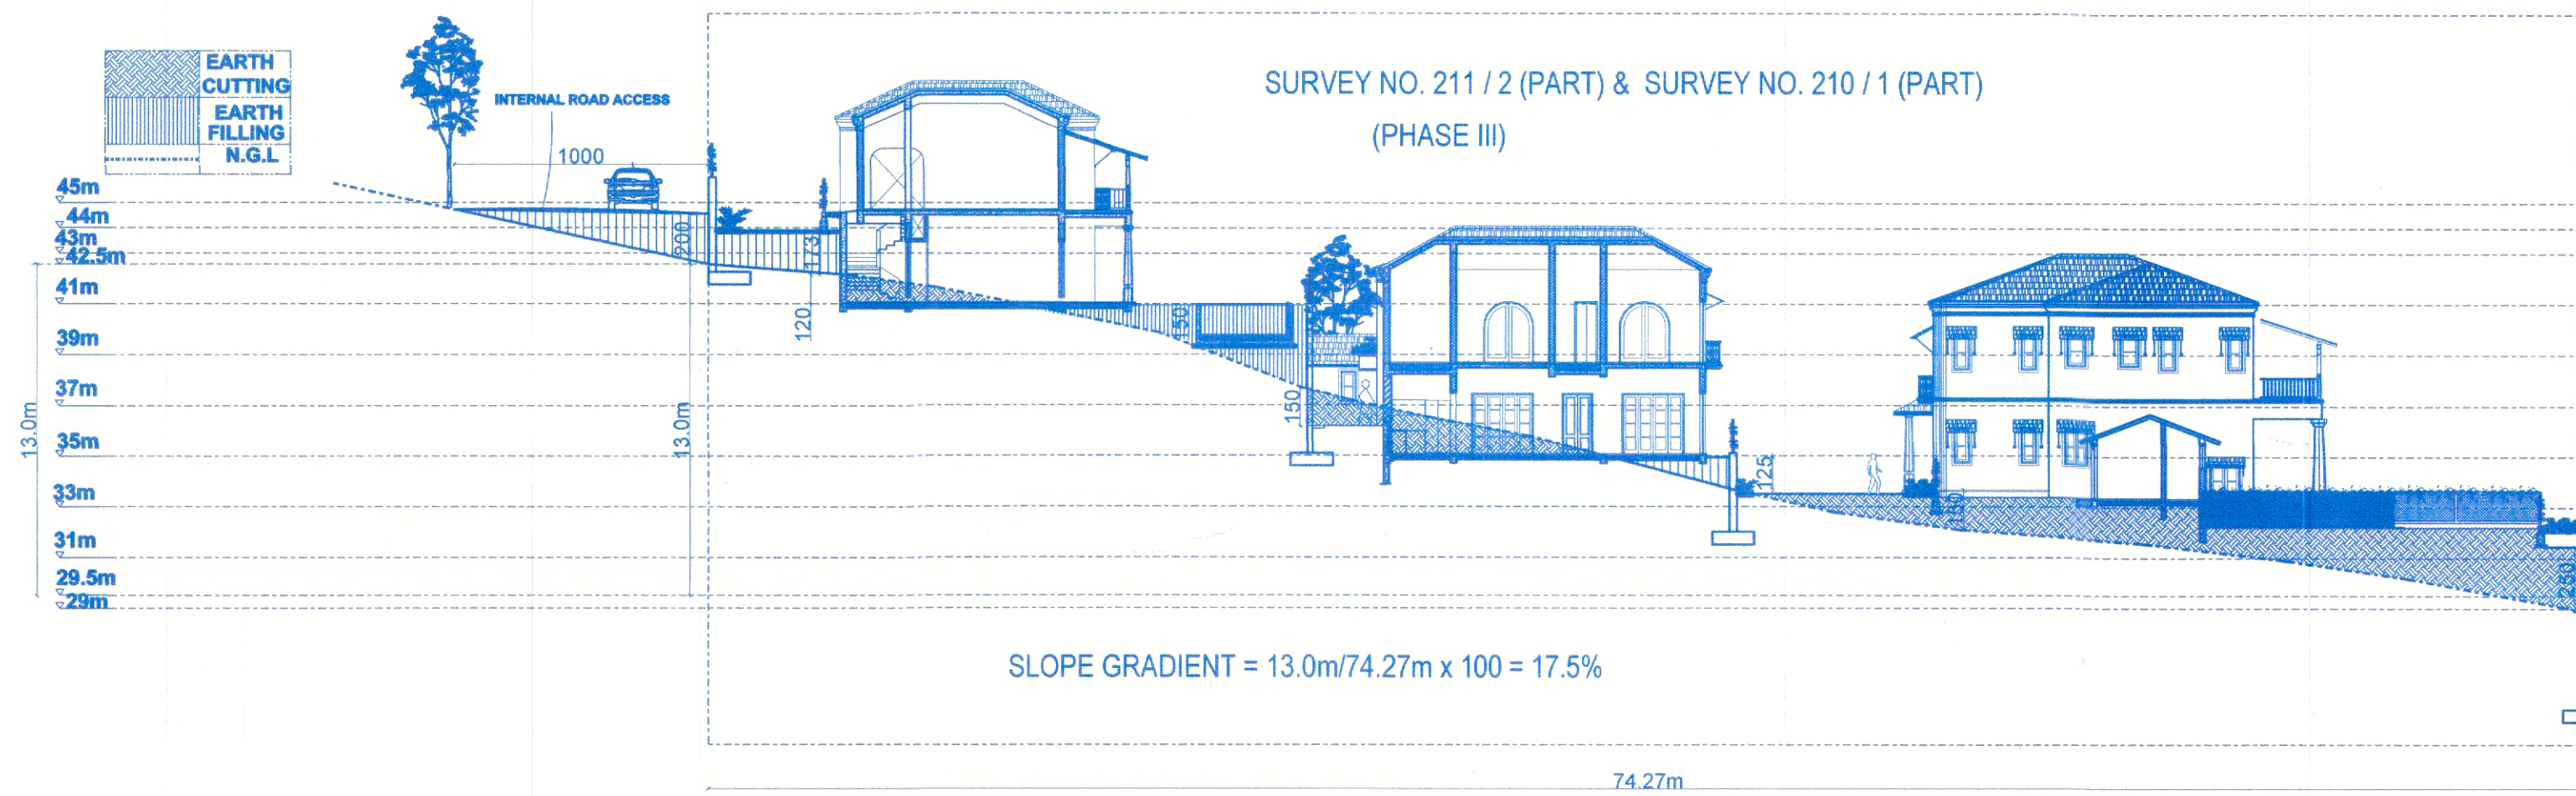


SECTION HH'

Scale:- 1:250

Please Check Letter No. *DN/1257/PER/MAN/*
74/2025/486 Date: *17/03/2025*
Regarding the Plans.


Deputy Town Planner
Town & Country Planning Dept
Govt. of Goa.
Pernem - Goa.

SURVEY NO. 211 / 2 (PART) & SURVEY NO. 212 / 1-A (PART)
(PHASE II)

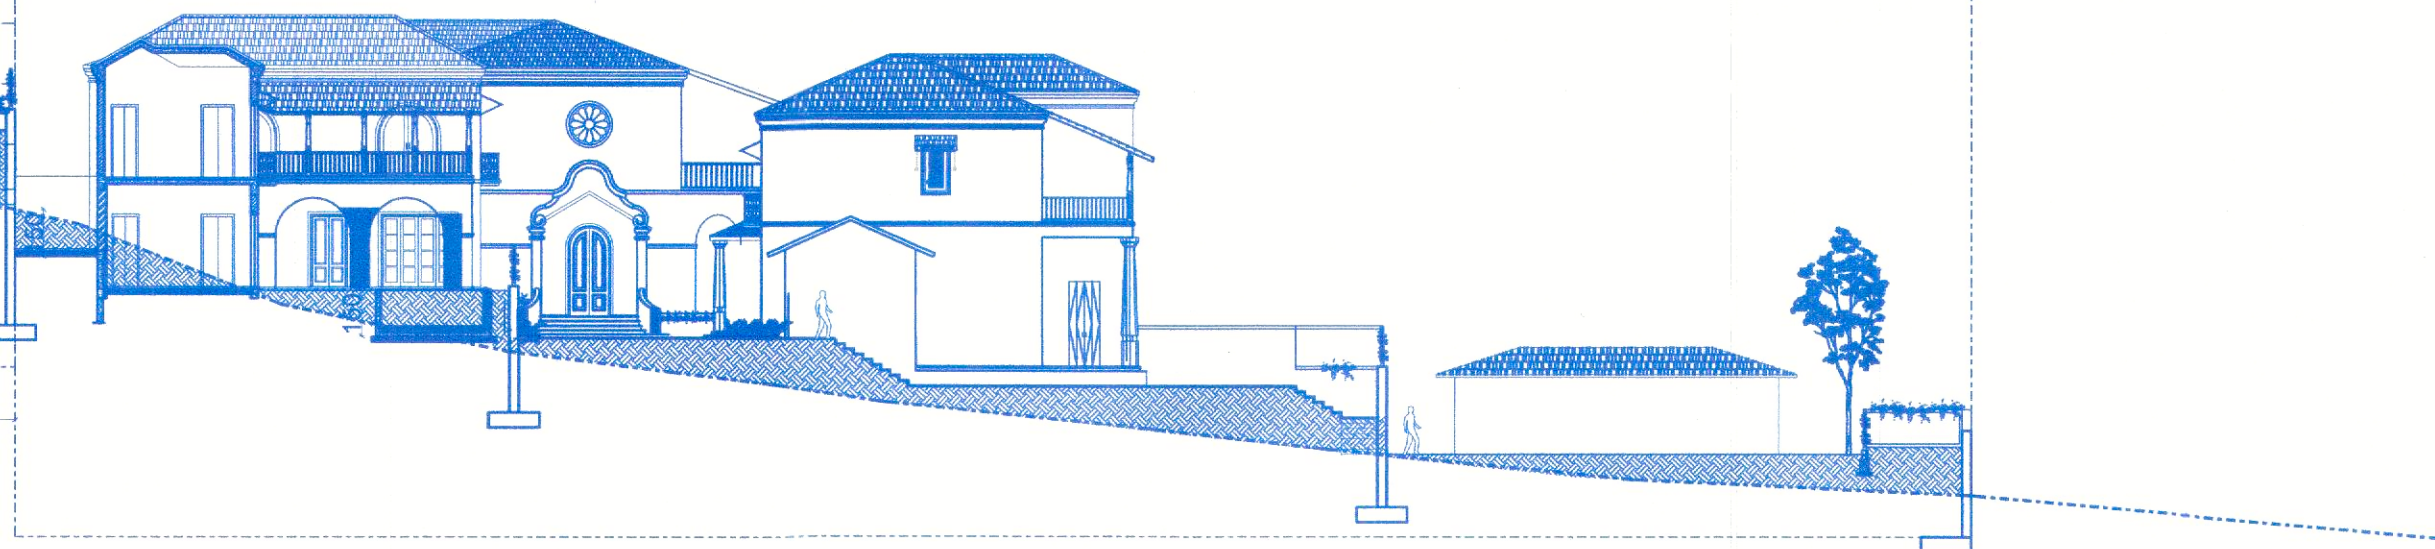

SURVEY NO. 201 / 1 PART


SURVEY NO. 210 / 1-B

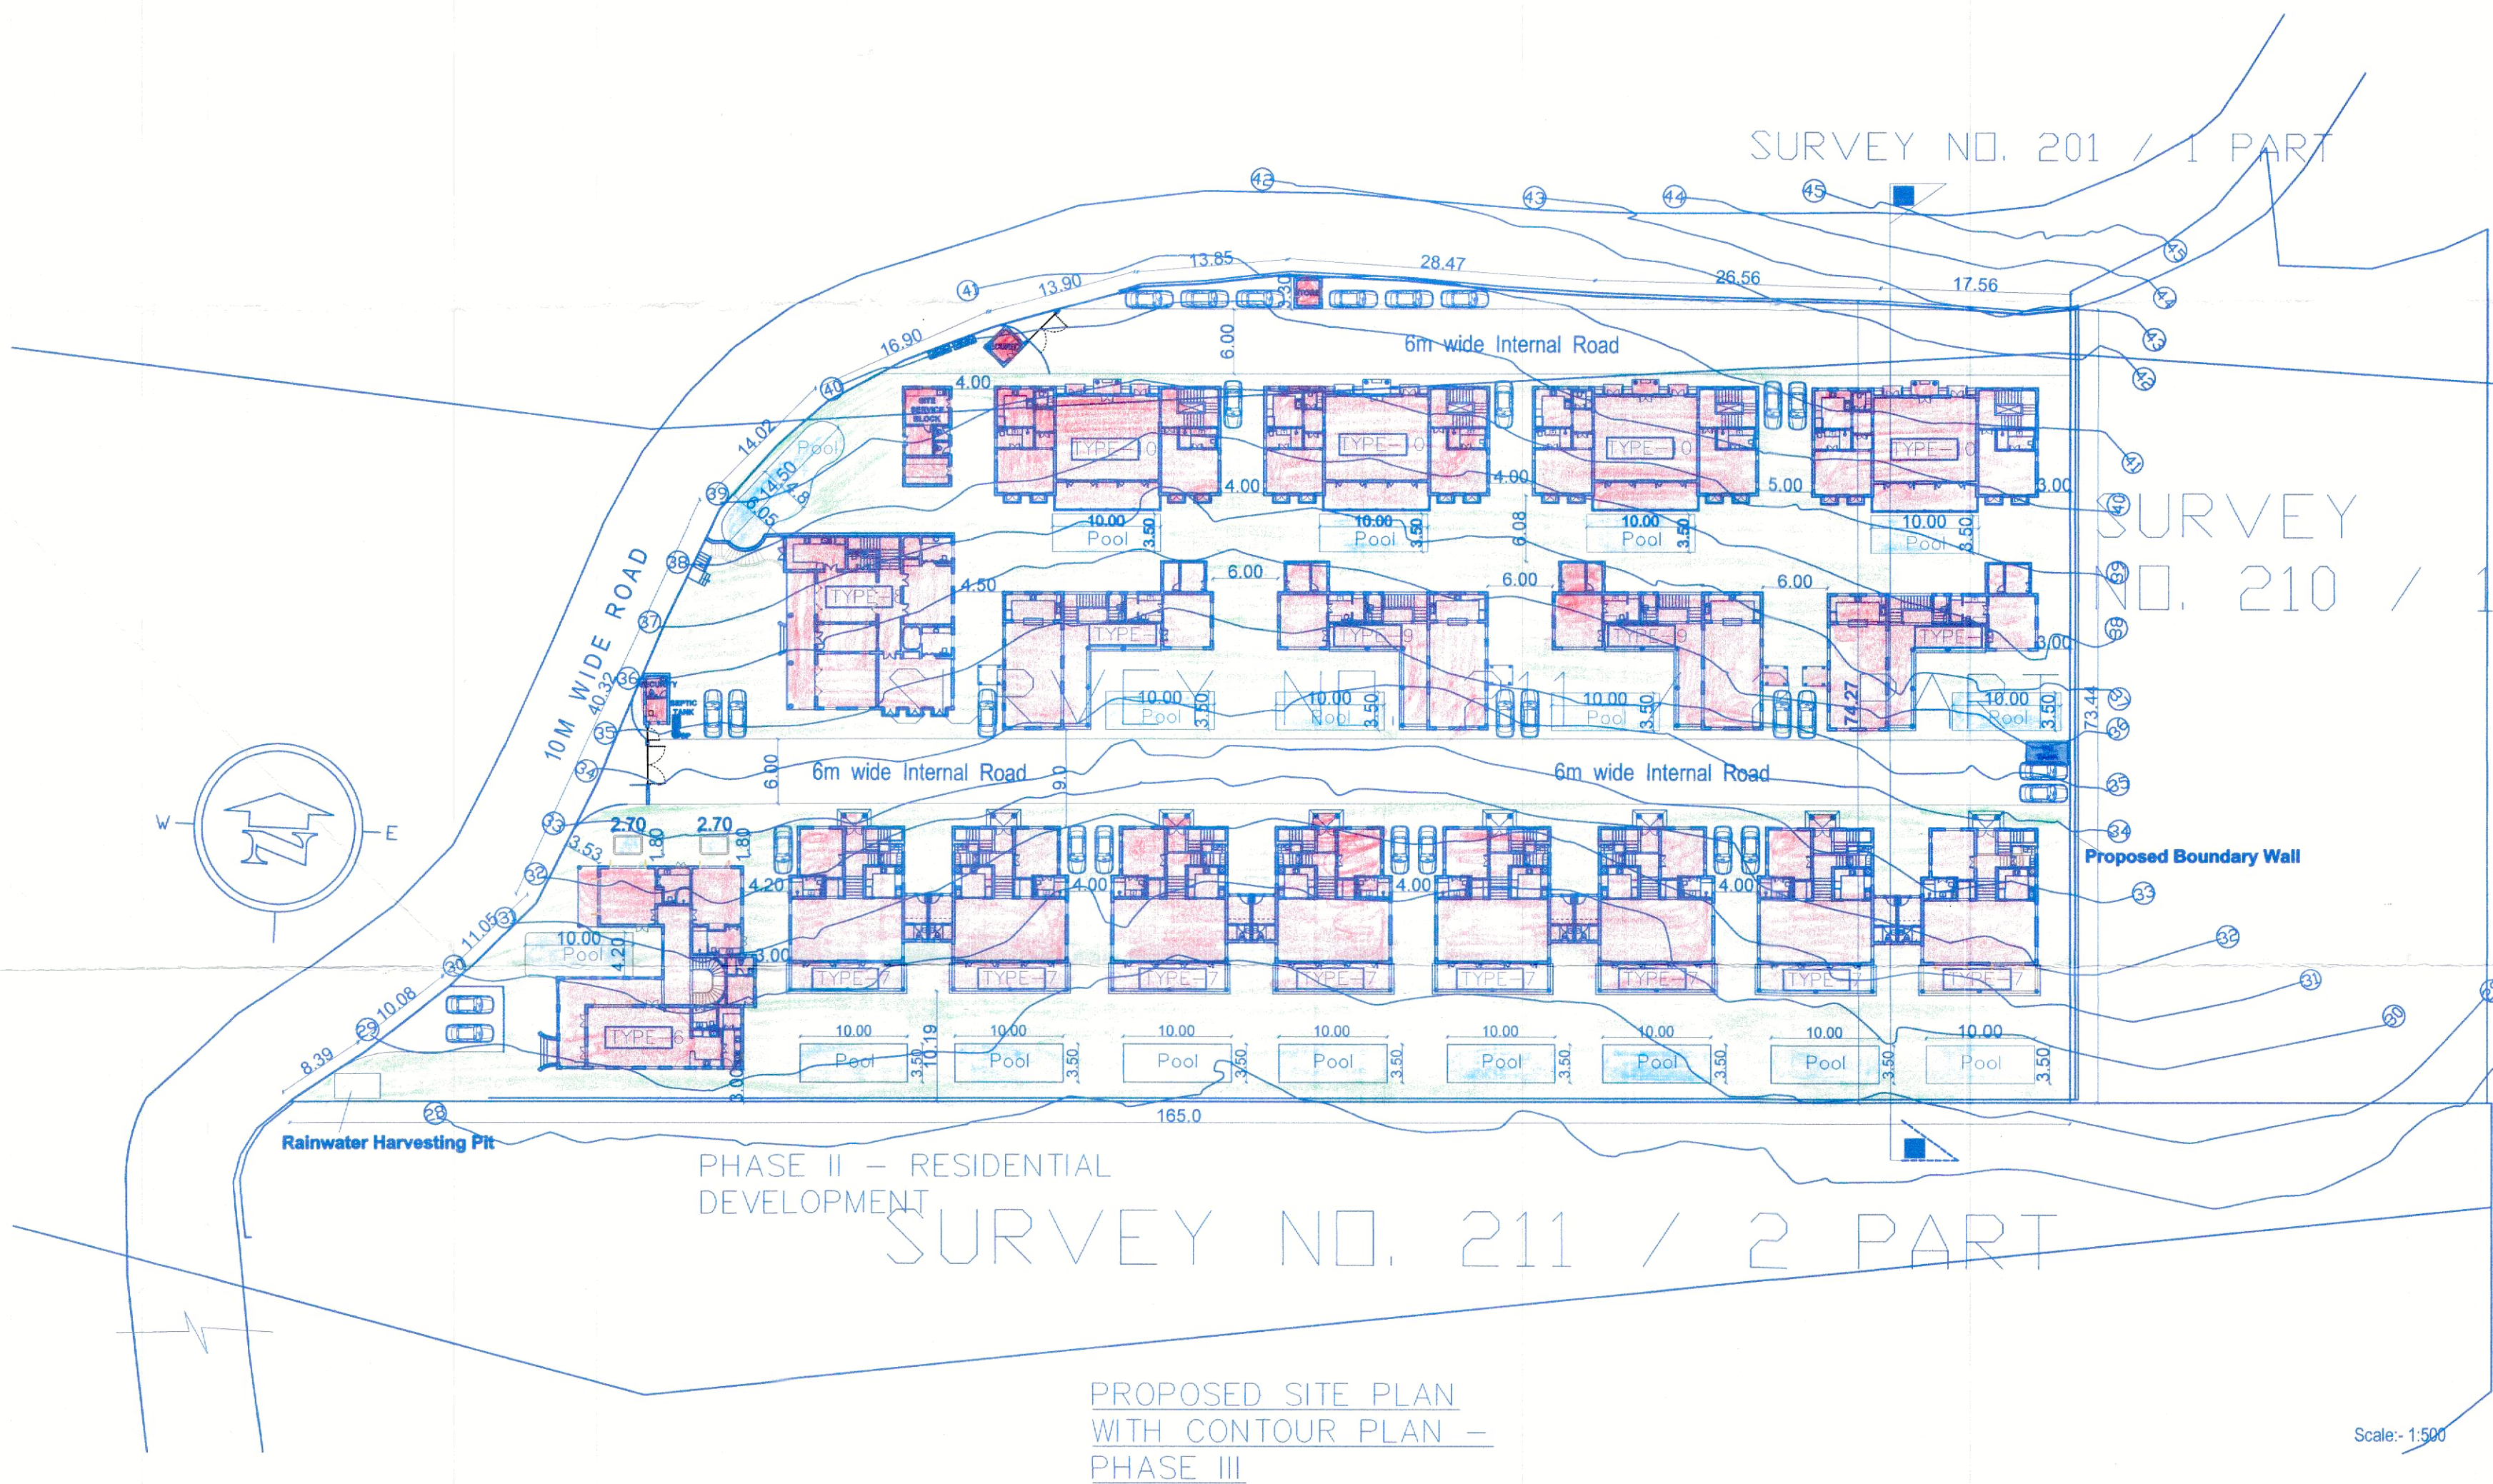

PROPOSED SITE PLAN
WITH CONTOUR PLAN -
PHASE III

Scale:- 1:500

SECTION HH'

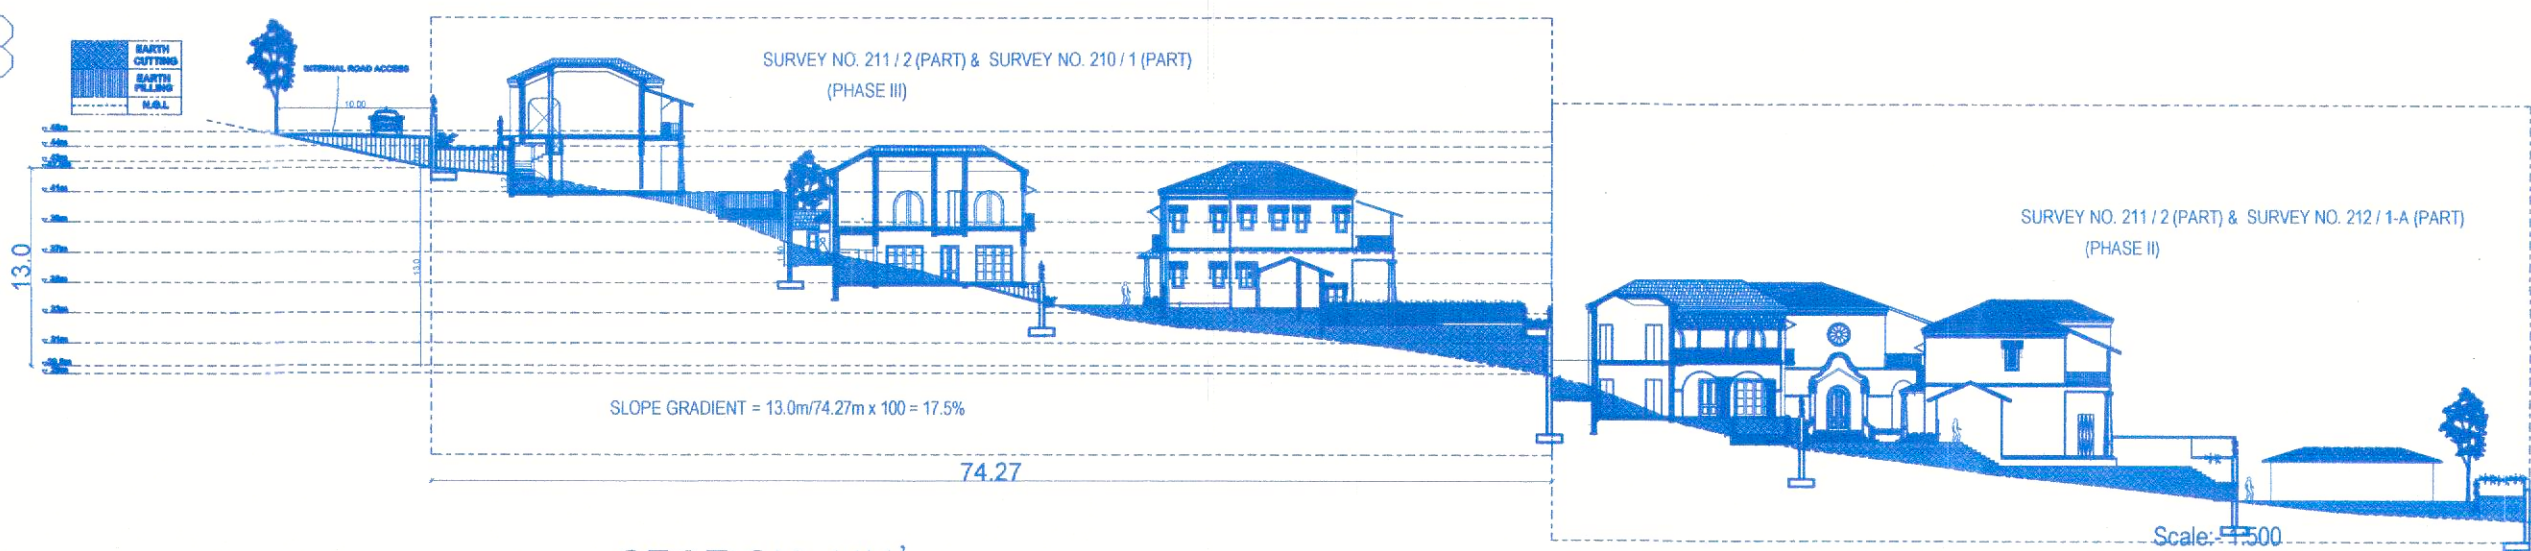

SECTION HH'

PROJECT TITLE :
PROPOSED CONSTRUCTION OF BOUNDARY WALL &
RESIDENTIAL UNITS ALONGWITH POOL ON PROPERTY
BEARING SY. NO. 211/2(part) & 210/1(part) OF MANDREM
VILLAGE, SITUATED AT MANDREM VILLAGE, PERNEM
TALUKA, NORTH GOA.

FOR- MAHASEER HOTELS & RESORTS PVT. LTD.

SUBMISSION DRAWING SHEET : CONTOUR PLAN & SITE SECTION

OWNER SIGN CONSULTANT SIGN

[Signature]

PARESH GAYTONE
BE(CIVIL) AND PIV
CHARTERED ENGINEER
E.C.P. Reg. No. E/00272010

Approved and Pass in
Panchayat Meeting Vide
R. No. *6(2)* dtd. *17/04/2025*



[Signature]
SECRETARY
Village Panchayat
Mandrem - Goa