
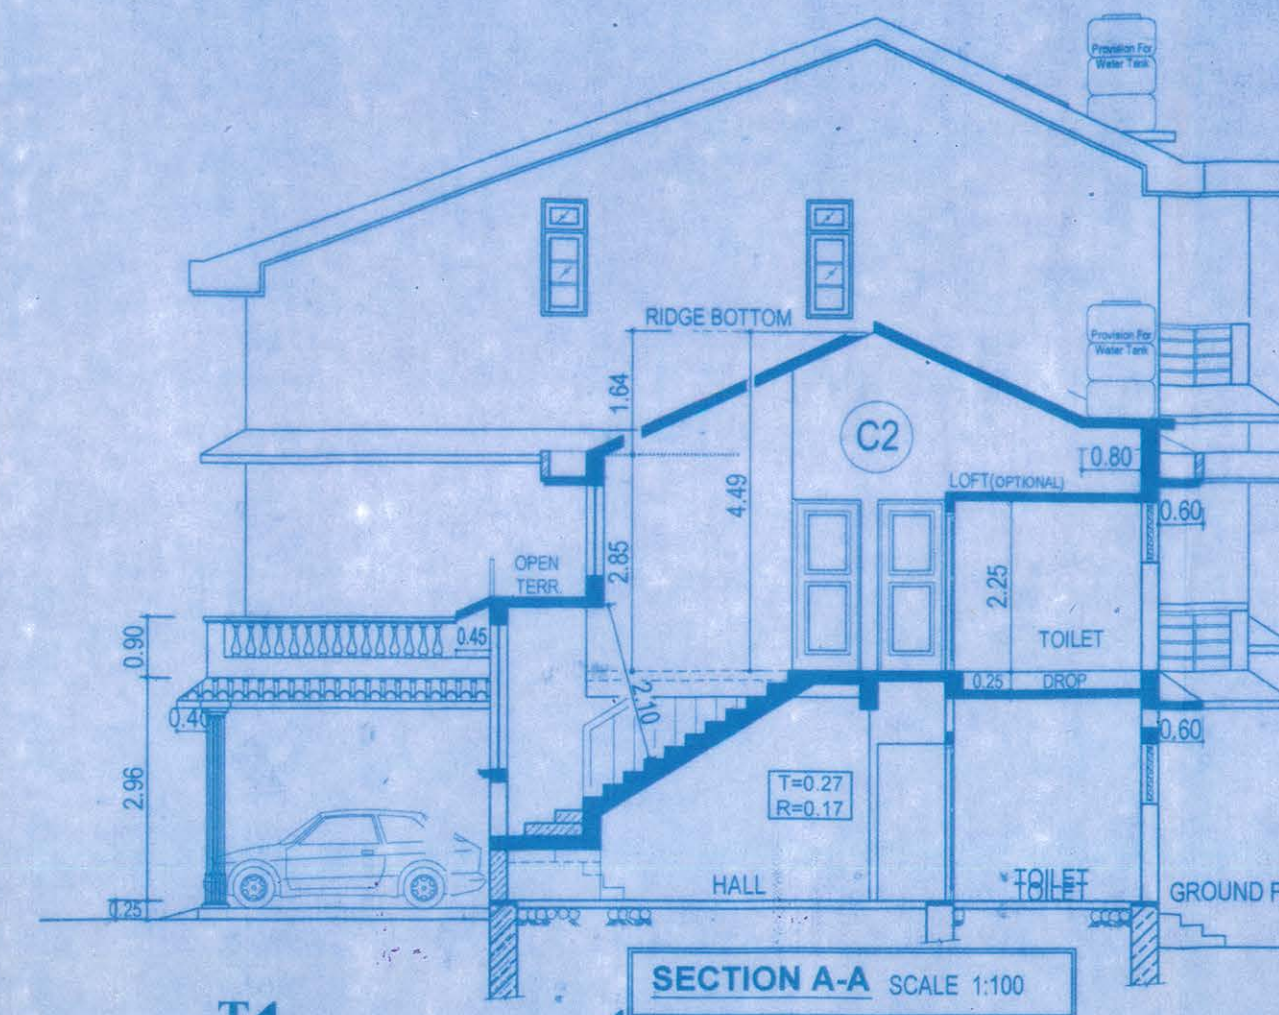






REVISED ROW HOUSES (BUILDING- C) IN SURVEY NO 51/6-B (OLD SURVEY NO. 51/6) & SURVEY NO. 51/1(part) AT PRIOL VILLAGE OF PONDA TALUKA FOR **Mr. ROOFMAN**

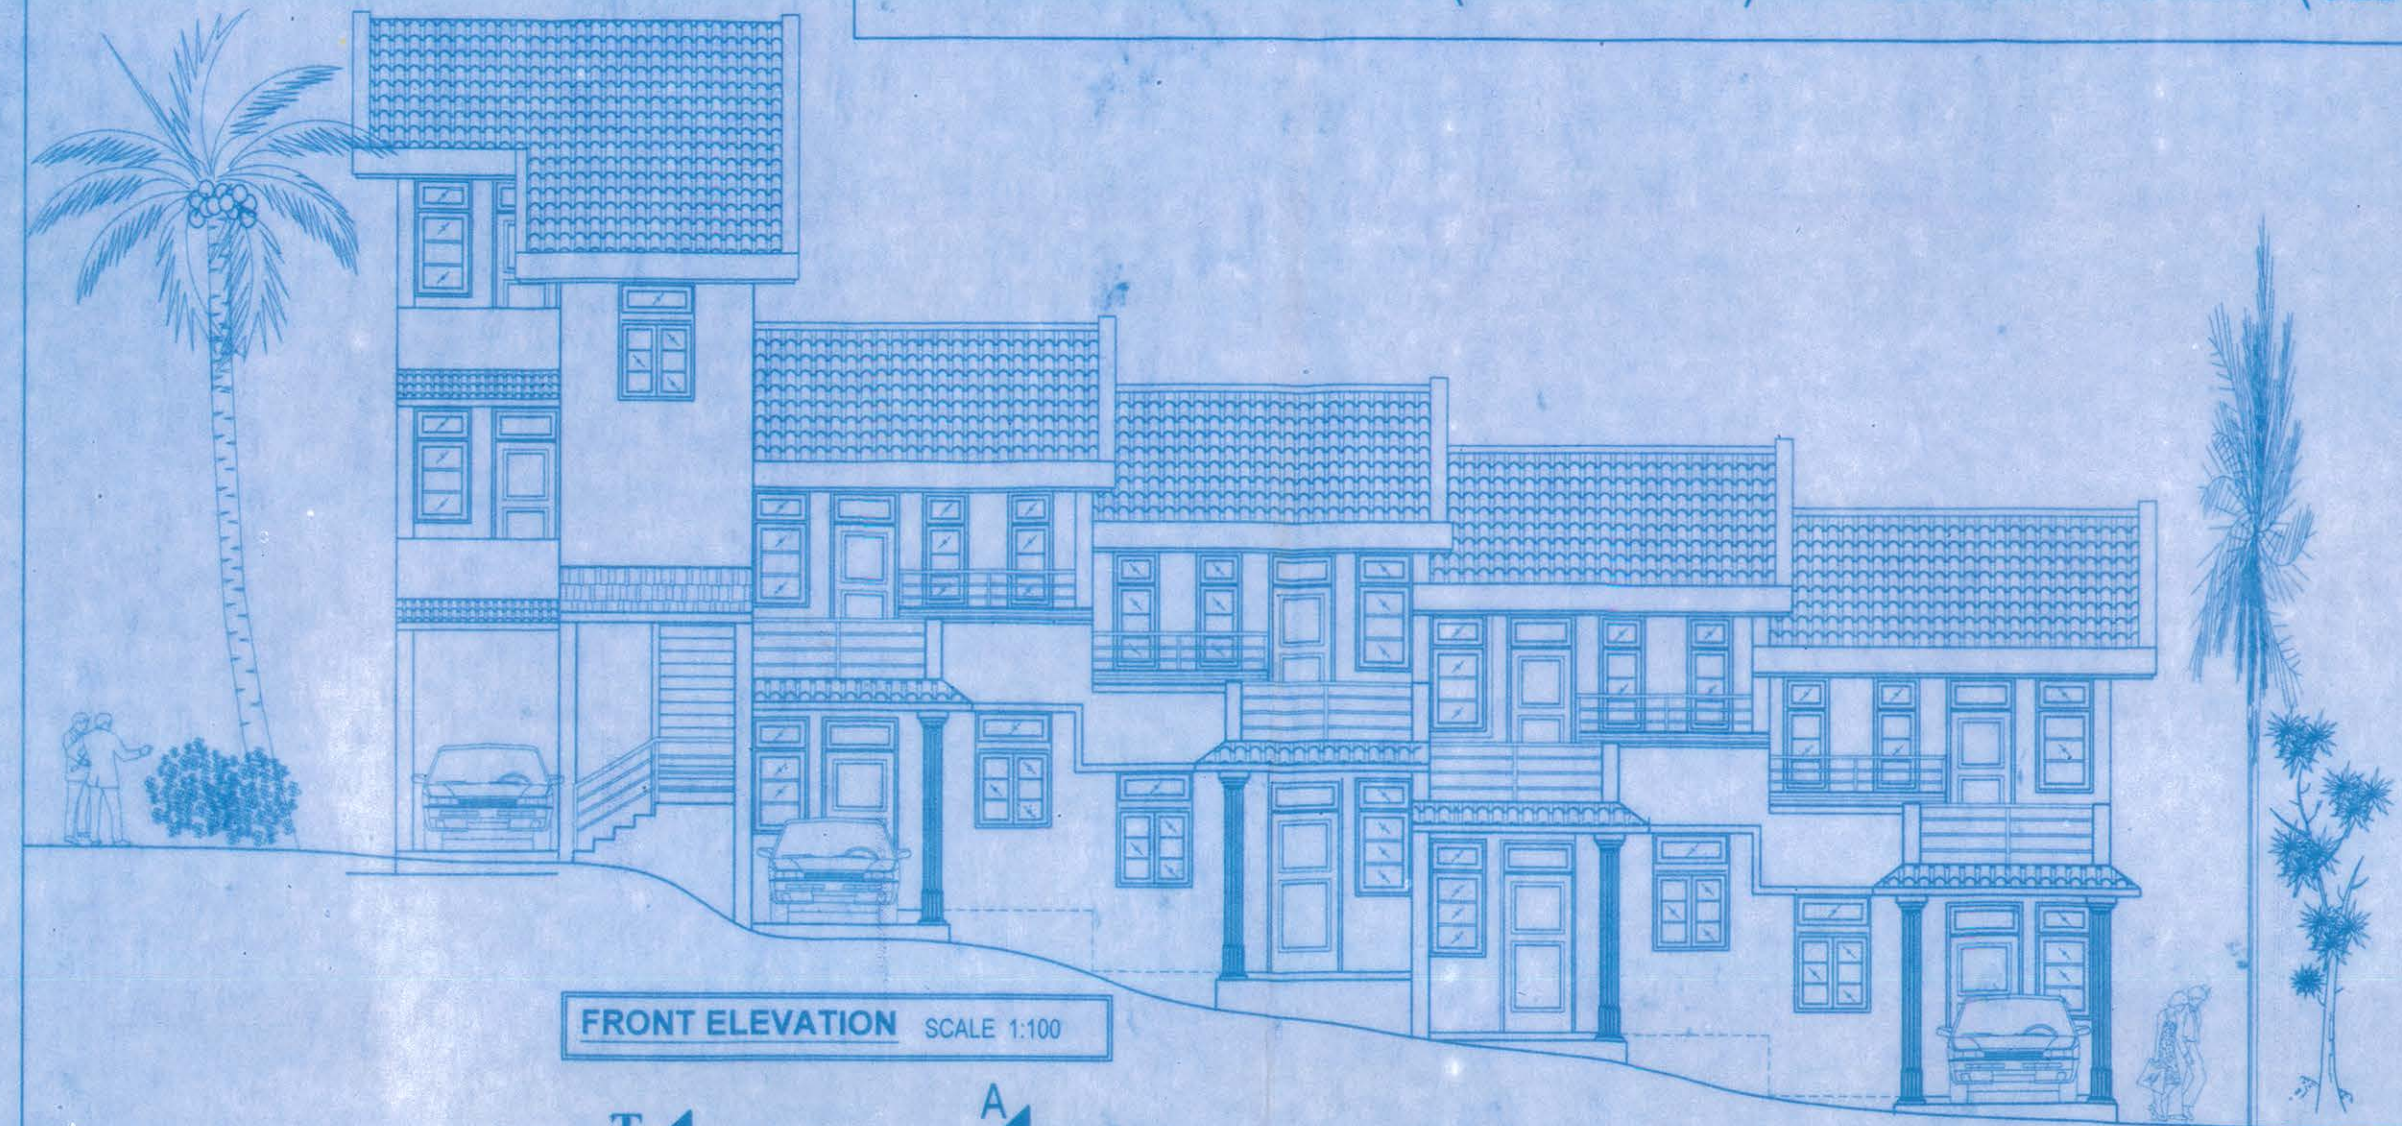

Please check letter No. T.P. 157/PRIOL/51/ dated 14/10/2019 regarding the Plans

permission is granted vide resolution No 6/1 meeting date 16/10/2019 Ref No -VP/VP/constructive/1000/2014-20/2064 date 22/10/2019

V.P. SECRETARY
G.I.V. P. VELING PRIOL CUNCOLIEM
SARPANCH
V.P. VELING, PRIOL - CUNCOLIEM
MARDOL - GOA

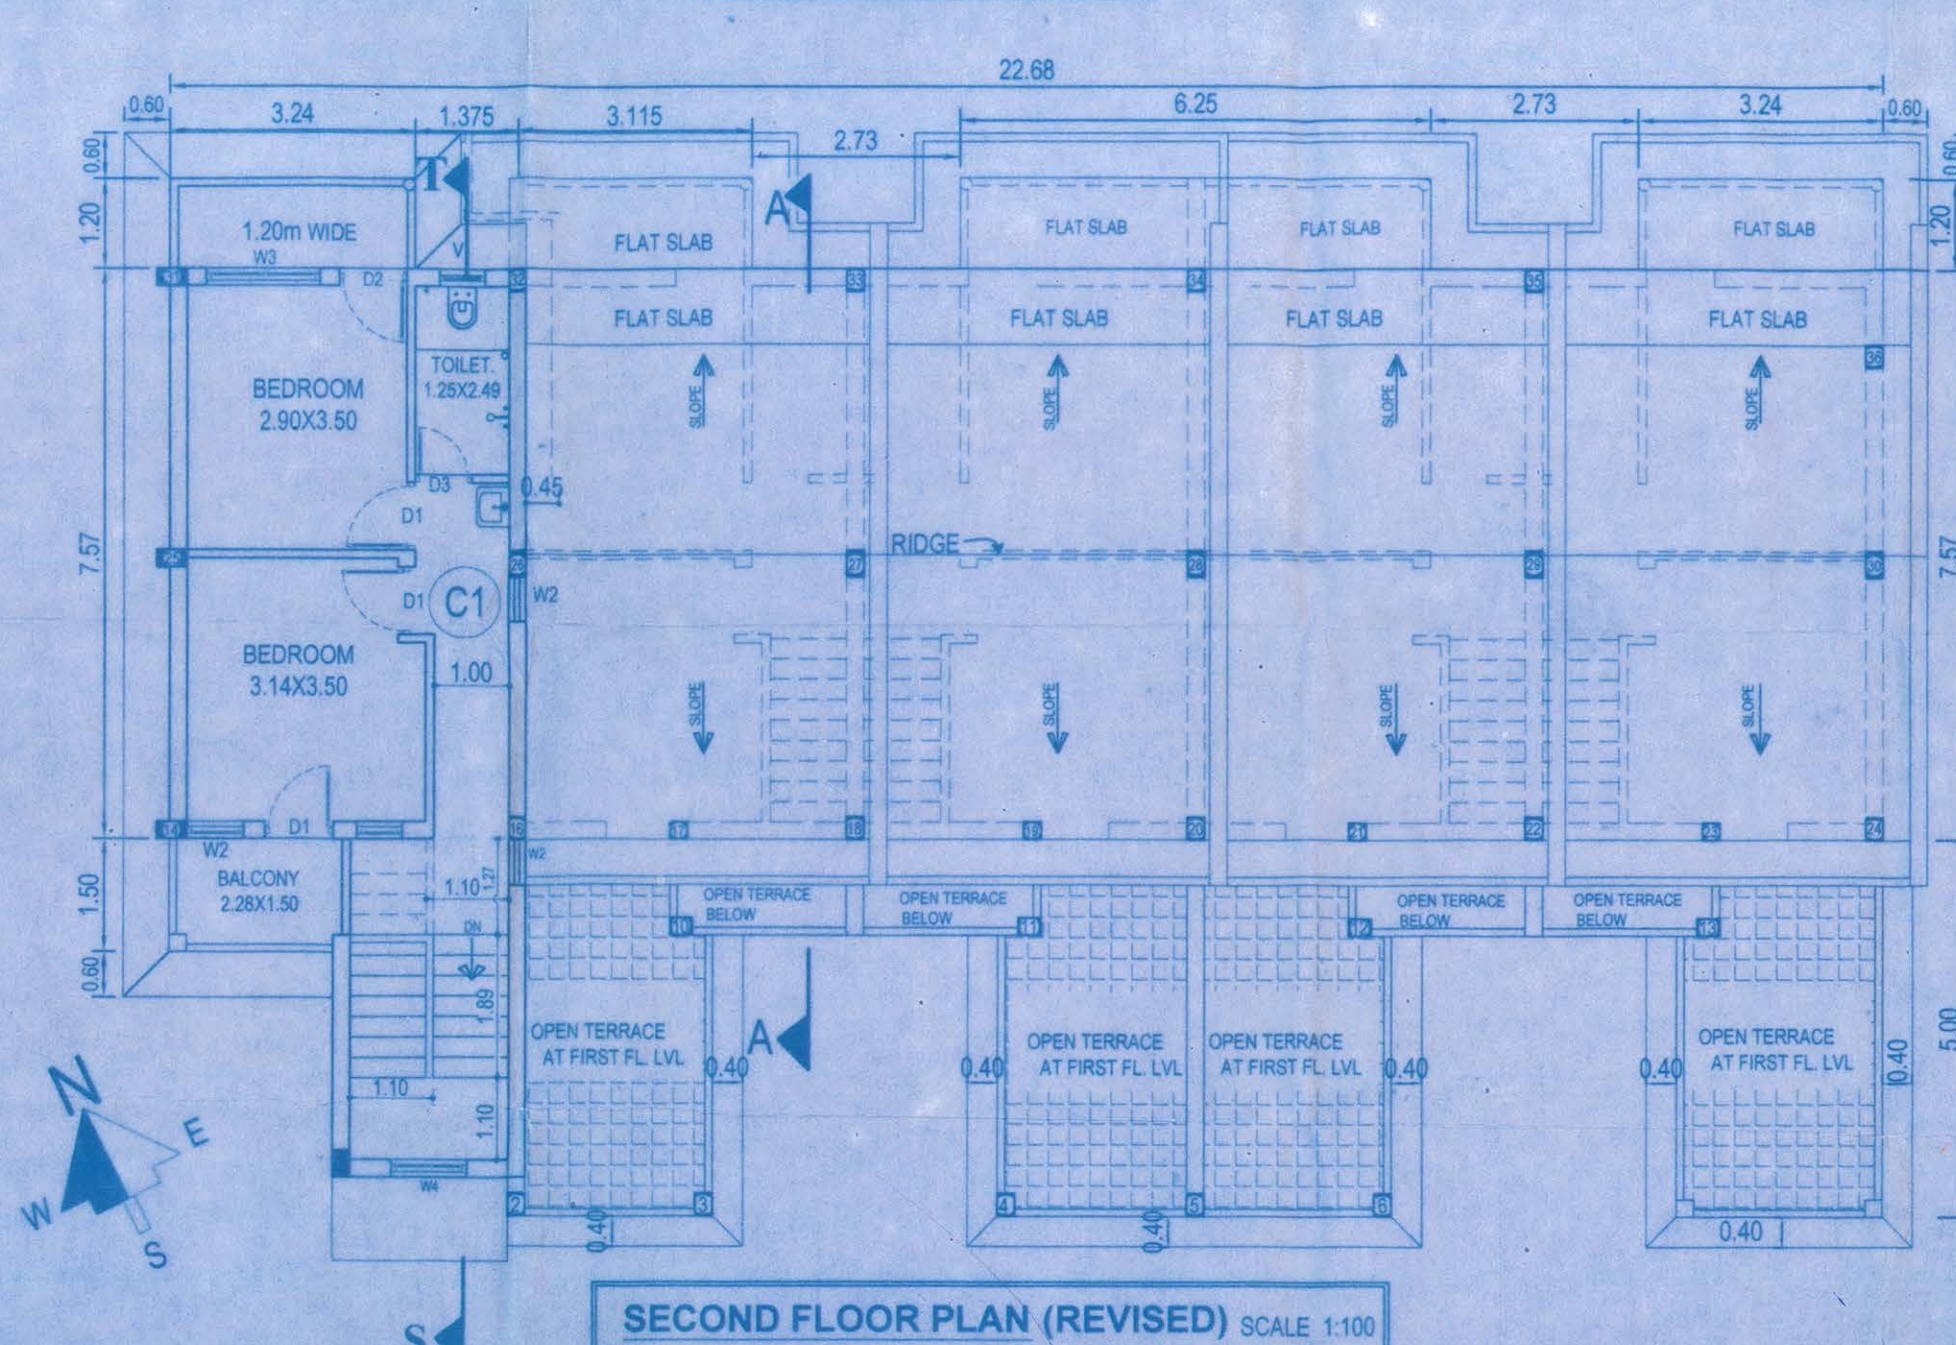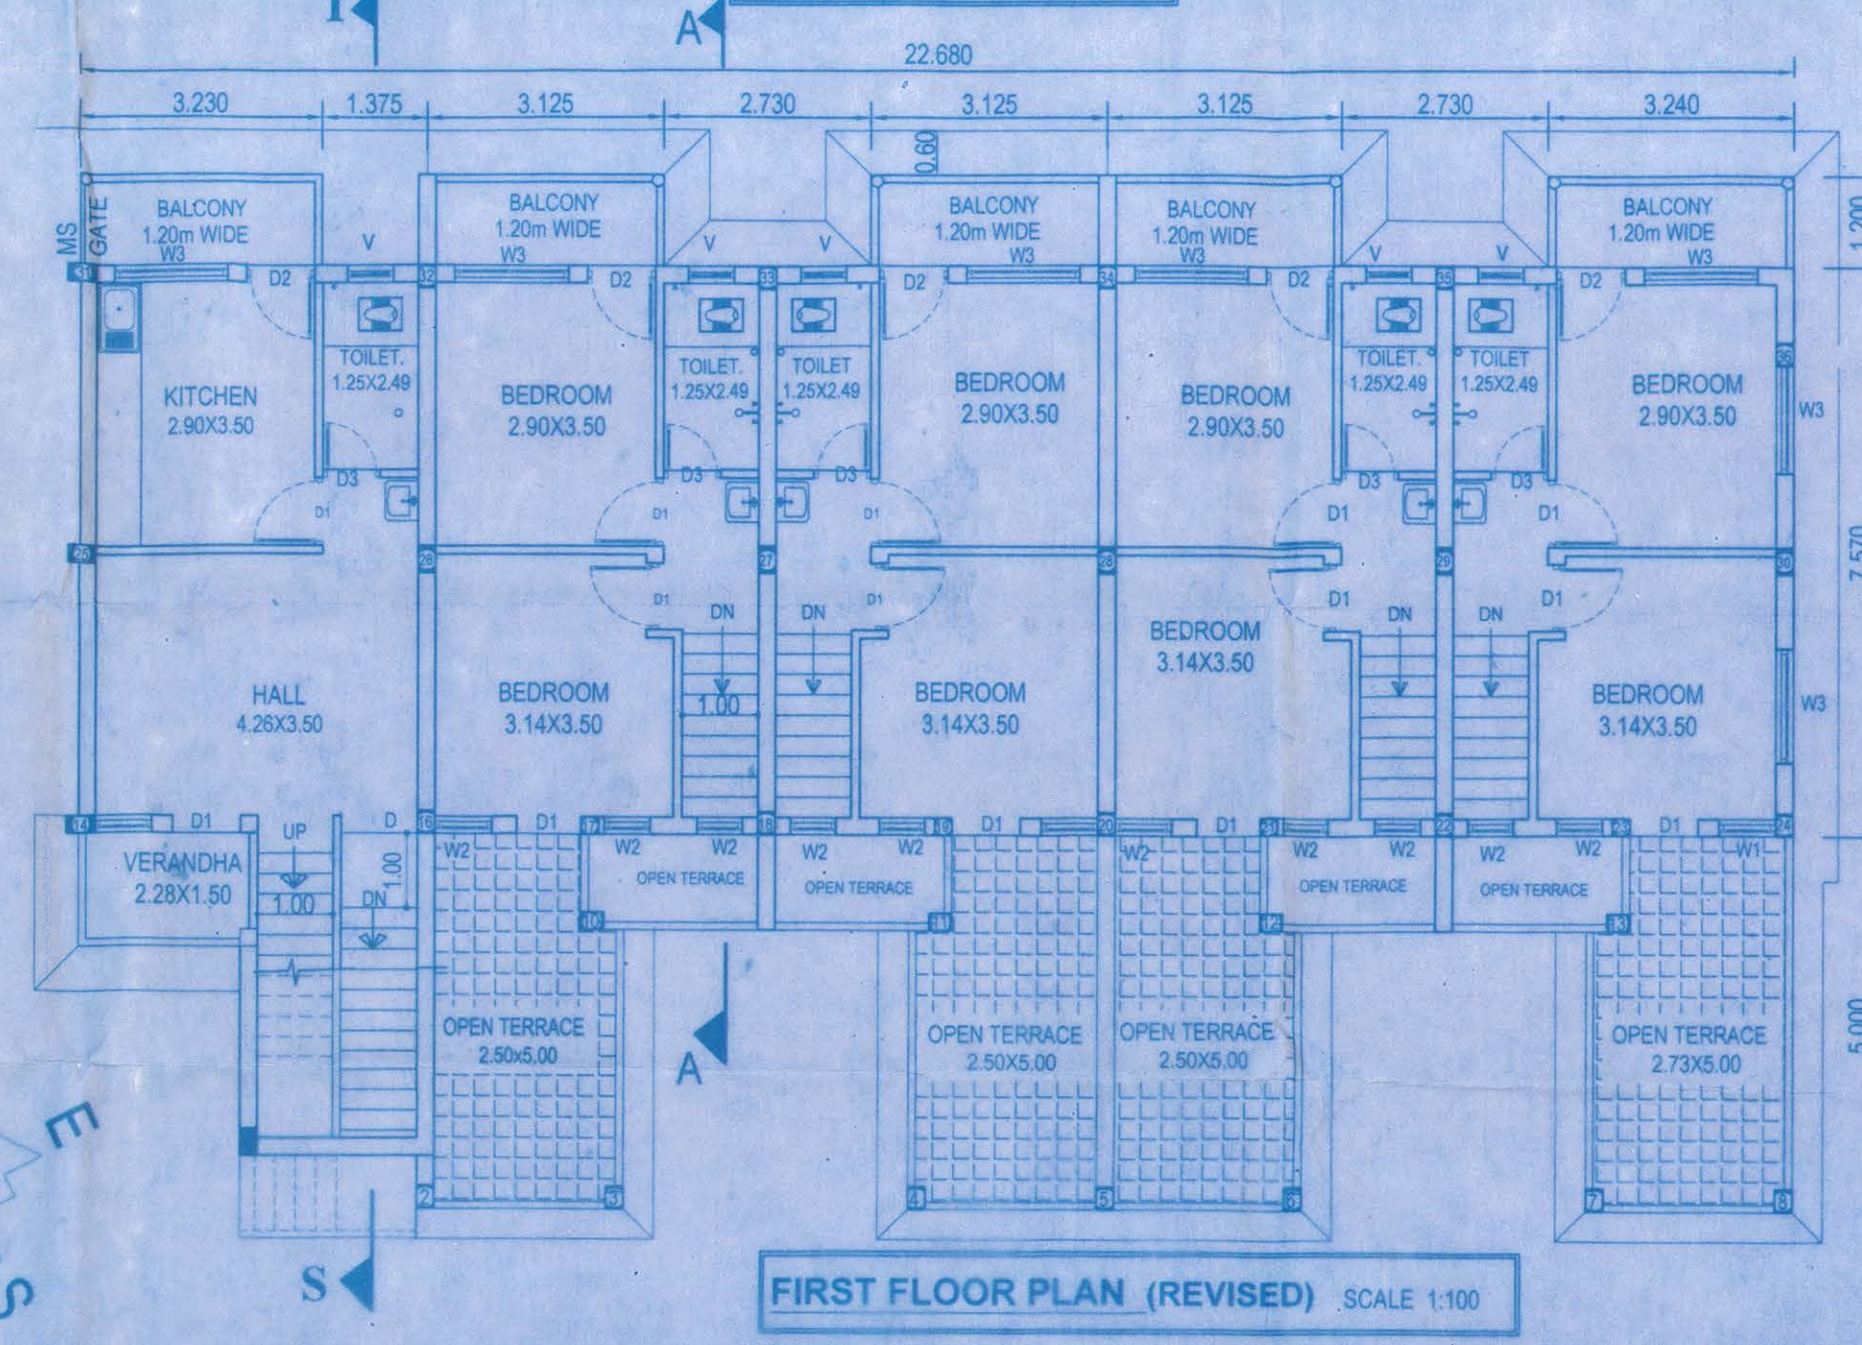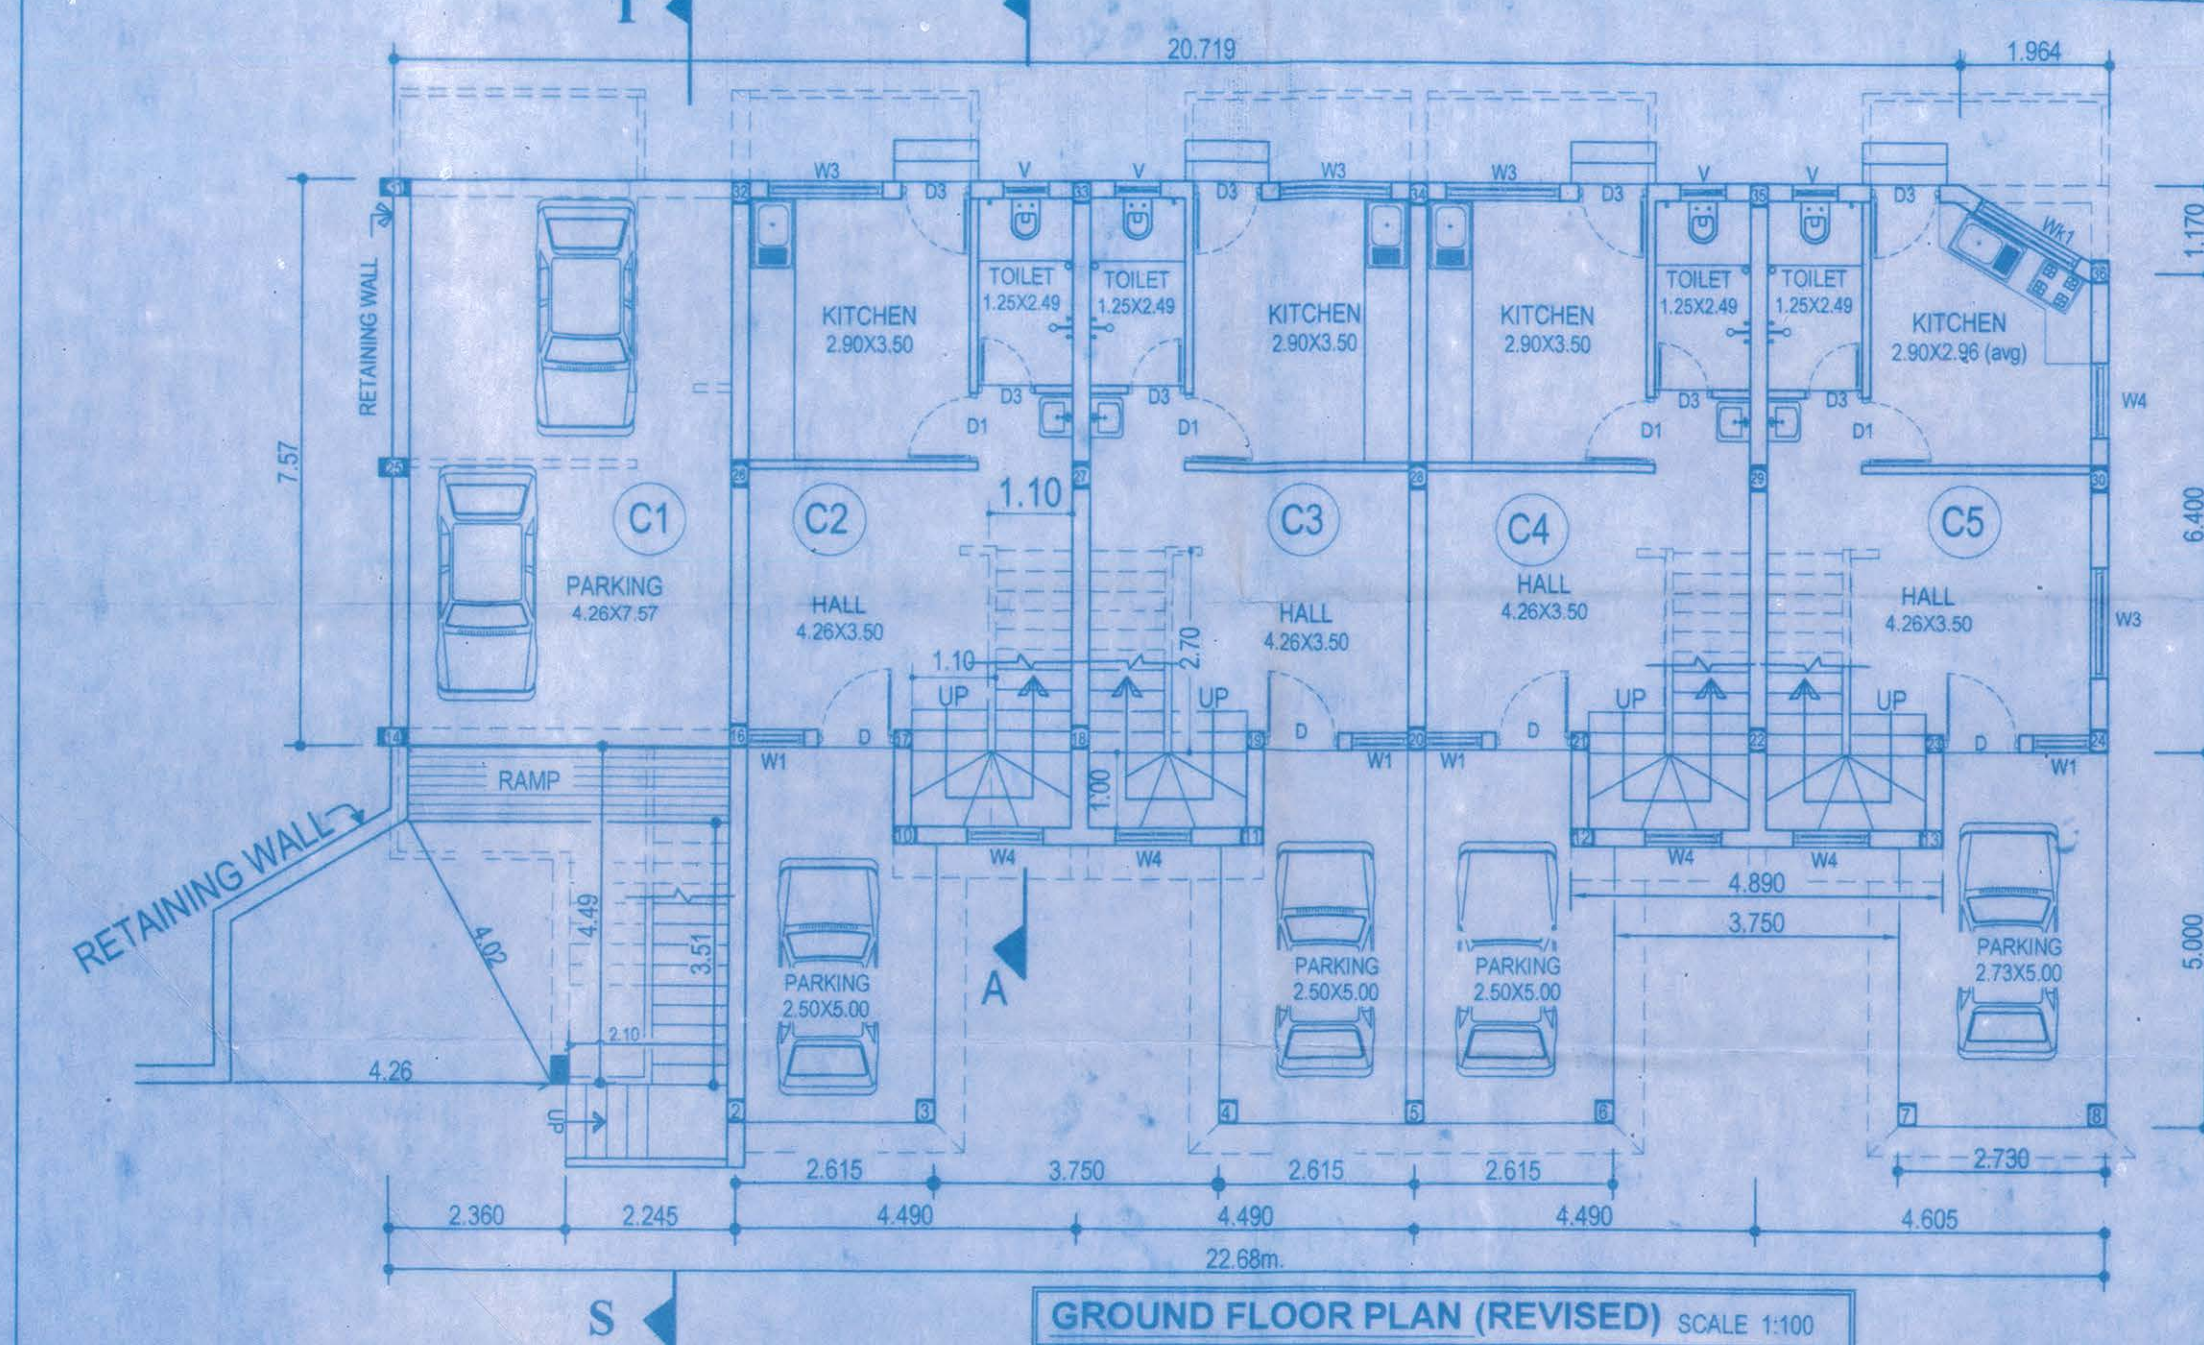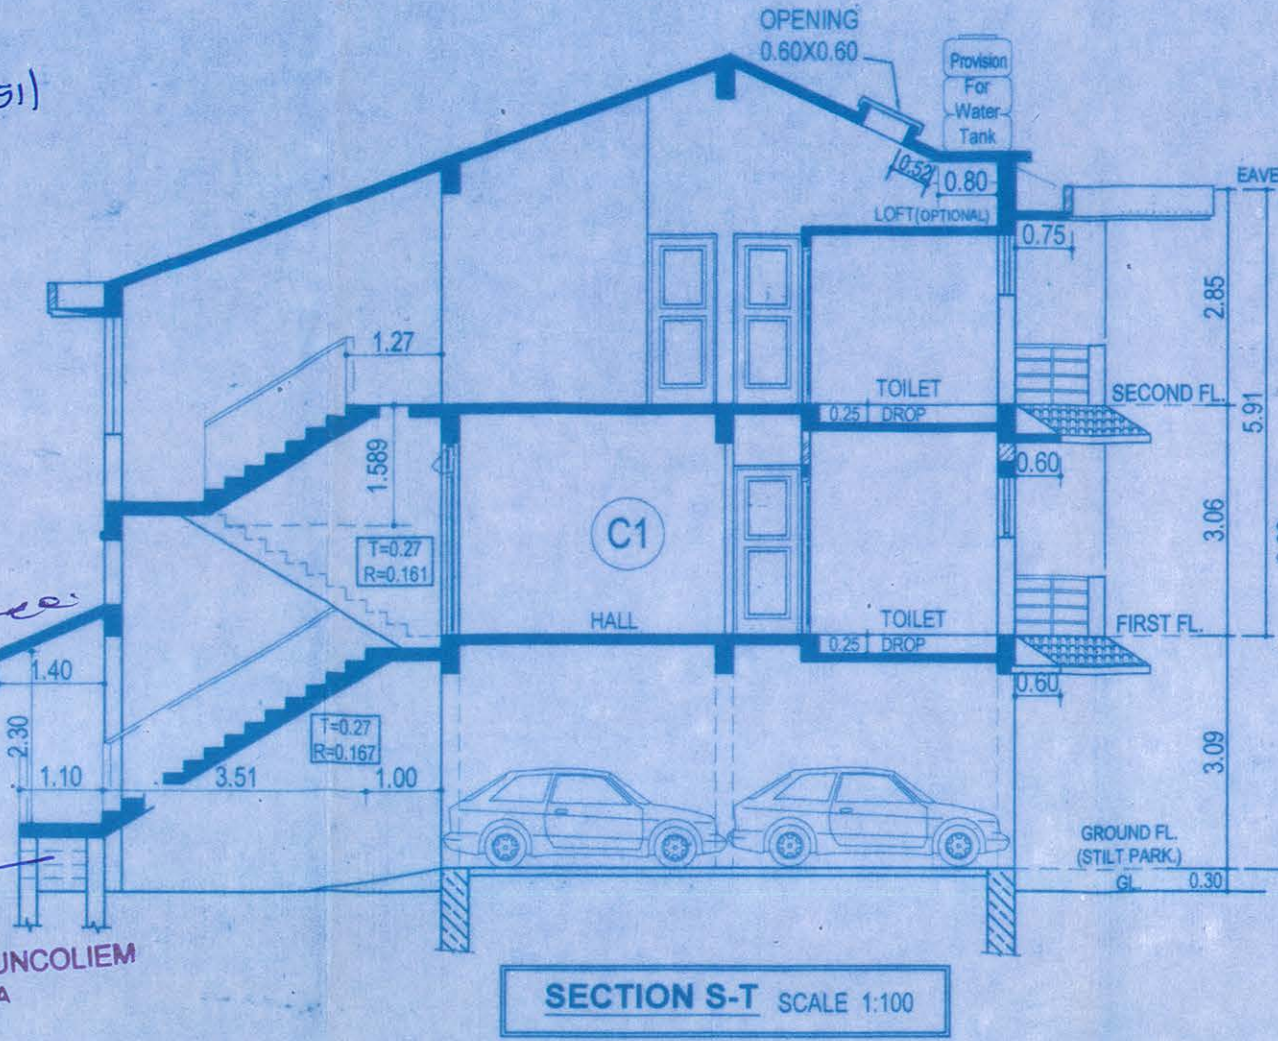

ROW HOUSES (BUILDING- C)

AREA STATEMENT

GROUND FLOOR AREA	154.46 m ²
FIRST FLOOR AREA	170.87 m ²
SECOND FLOOR AREA	38.82 m ²

TOTAL FLOOR AREA 363.95 m²

ADD : AREA FREE FROM FAR

CAR PORCH AREA	50.02 m ²
OPEN TERRACE AREA	49.55 m ²
BALCONY AREA	29.82 m ²
STILT PARKING	33.99 m ²

SCHEDULE OF OPENING

DOORS	WINDOWS
D 1.00 X 2.56	W1 0.75 X 1.55
D1 0.90 X 2.25	W2 0.60 X 1.55
D2 0.90 X 2.56	W3 1.50 X 1.55
D3 0.75 X 2.10	W4 1.00 X 1.55
	Wk 1.50 X 1.30
	V 0.60 X 0.80

OWNER'S SIGNATURE

Jeetendra D. Devari
JEETENDRA D. DEVARI
ARCHITECT
Reg. No. AR/0101/2010
F-9, Angarki Bldg., Opp. Fire Station, Ponda-GOIA
Tel/Fax: (0832) 2314566
E-mail: jdevari@yahoo.com

JEETENDRA D. DEVARI
'ARCHITECT'
F-9, ANGARKI BUILDING,
OPPOSITE FIRE STATION,
PONDA - GOA
Reg. No. AR/0101/2010

TEL / FAX 2314566

DRN. Sanjay Naik	JOB NO. 578/2008
DATE: 07/02/2014 (REVISED 1) 16/09/2019 (REVISED 2)	DRG. NO. R2