




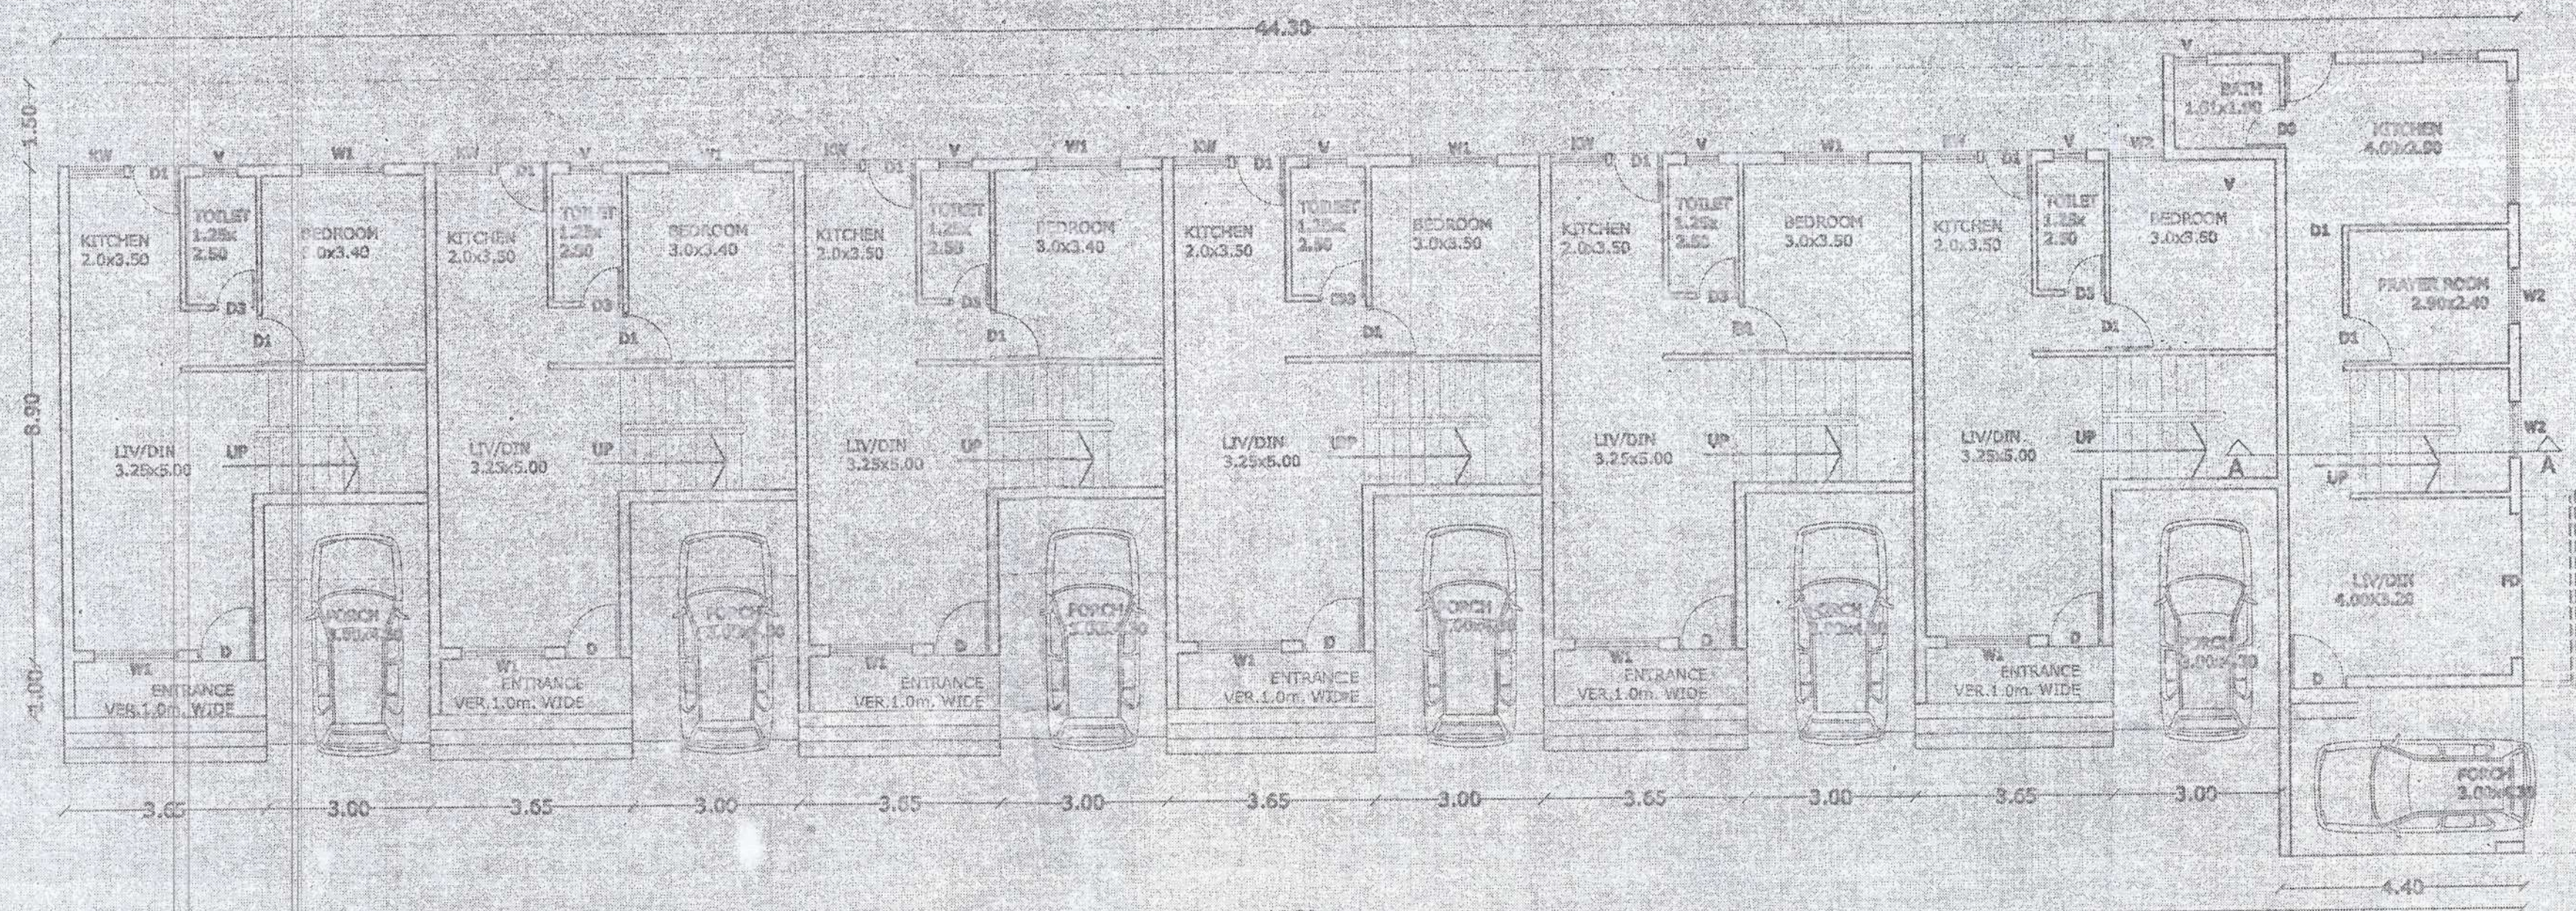


GROUND FLOOR PLAN

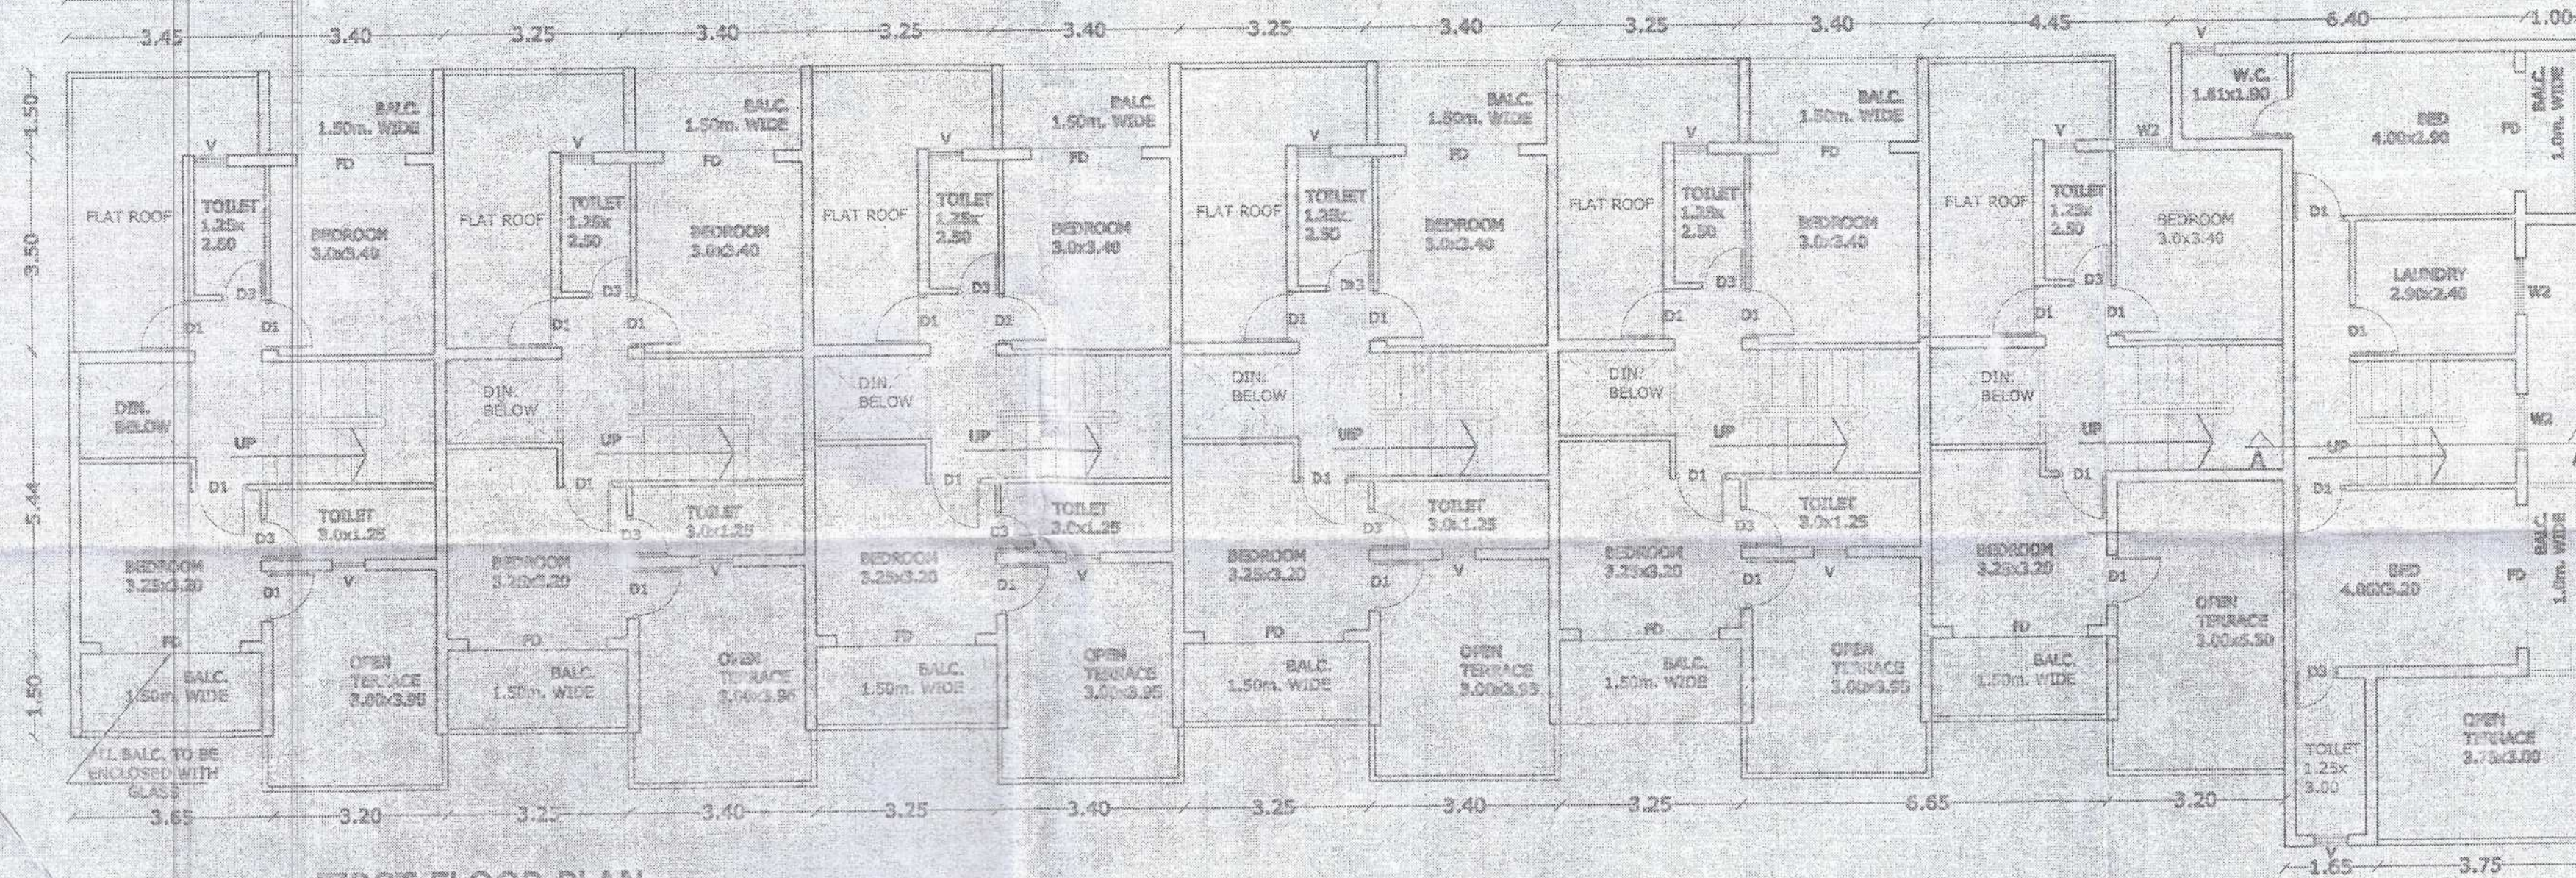

FIRST FLOOR PLAN

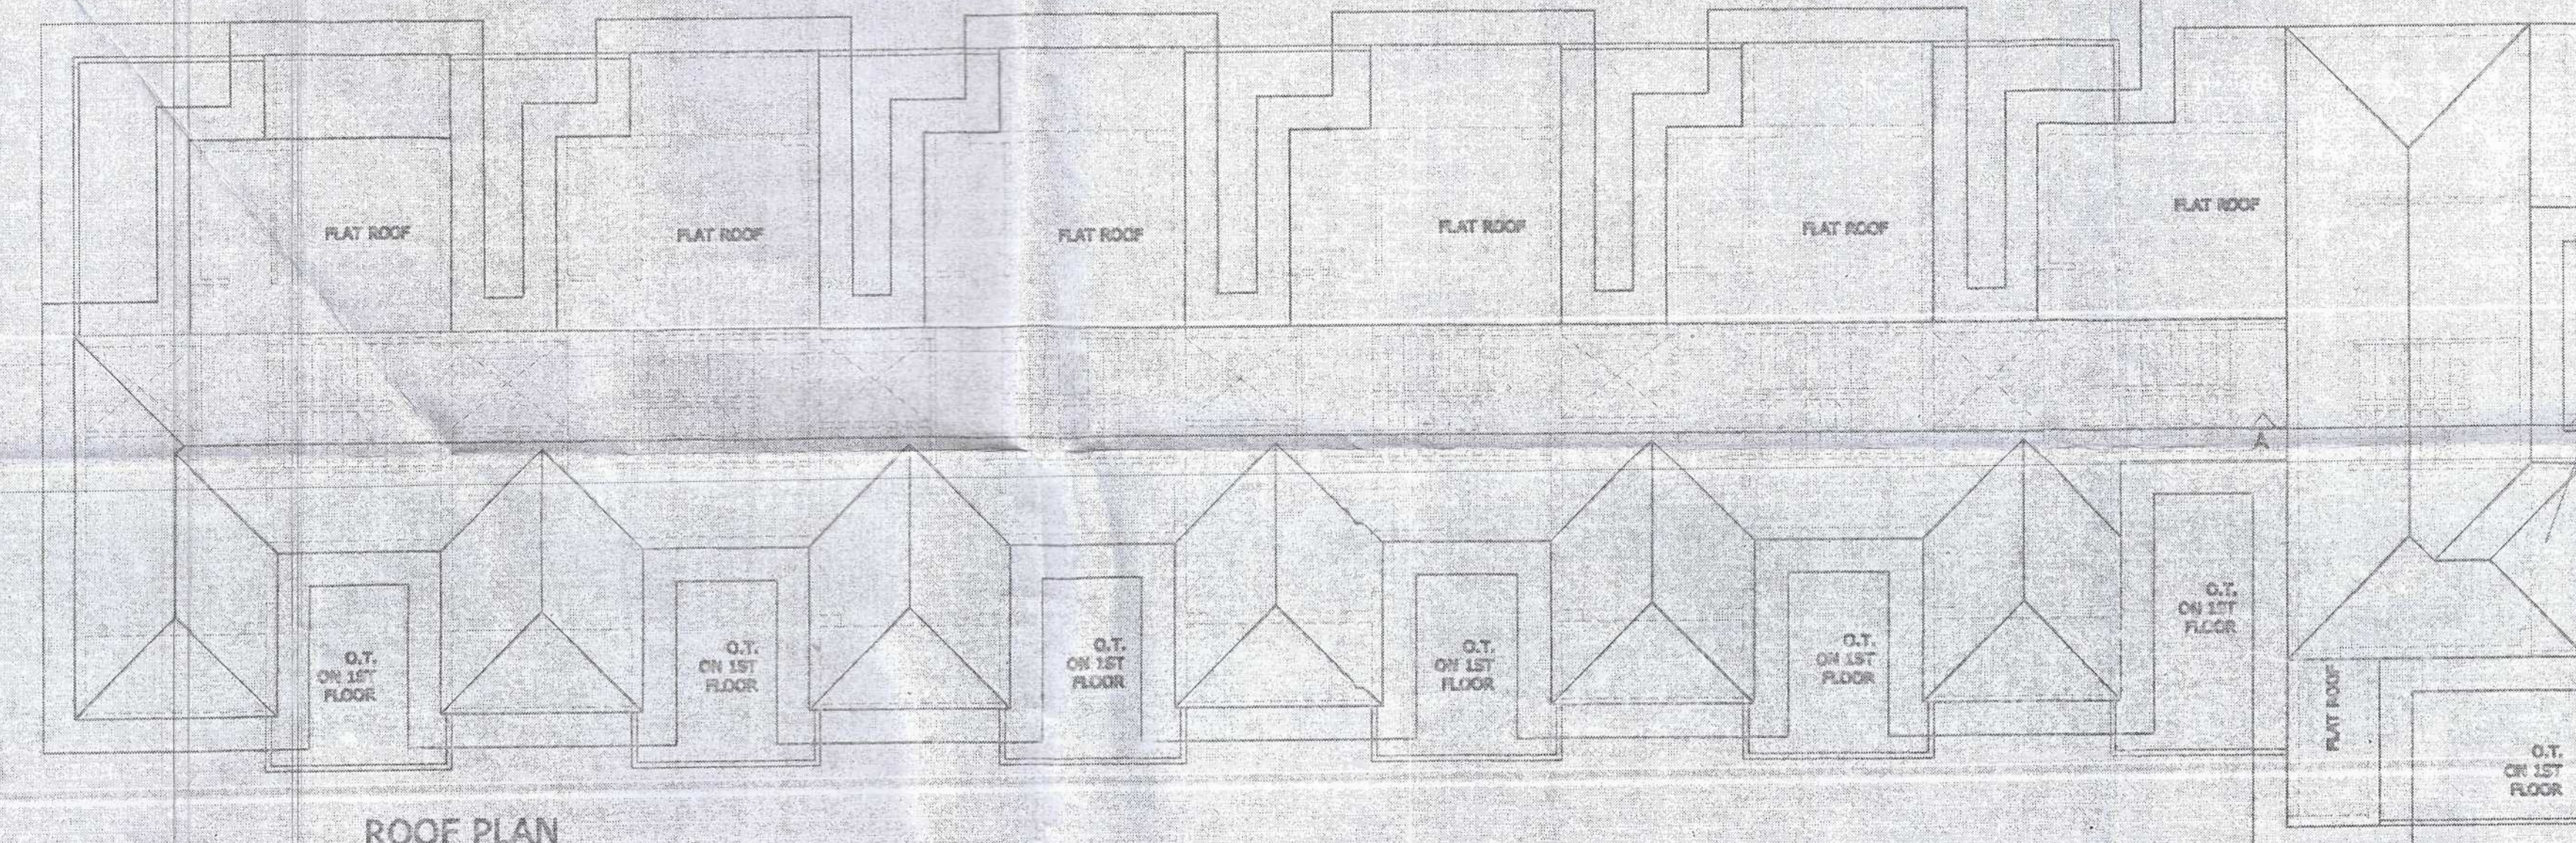

ROOF PLAN

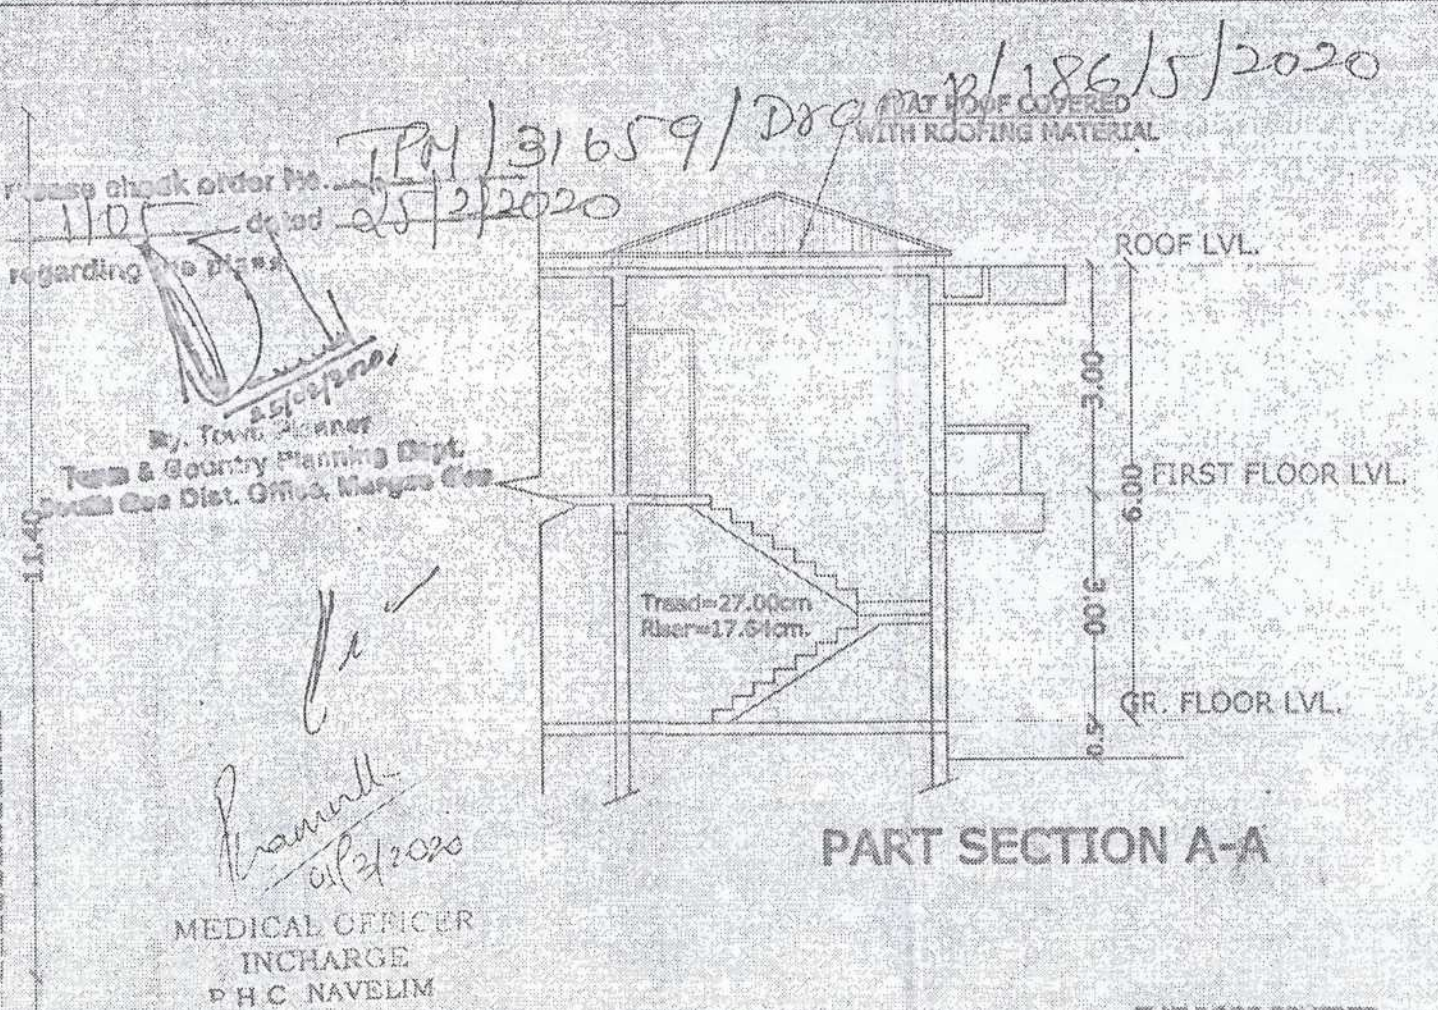

PART SECTION A-A



FRONT ELEVATION

SCHEDULE OF OPENINGS	
TYPE	SIZE
D	1.00 X 2.50
D1	0.90 X 2.20
D3	0.75 X 2.20
V	0.60 X 1.00
W1	1.50 X 1.60
KW	1.0 X 1.30

OWNER : MR.MEHBOOB ALAM KHAN

PROJECT : PROPOSED ROW HOUSES & COMP/WALL AT DRAMAPUR

JOB NO- SURVEY NO. 186/5

DATE :13-08-2019

DEALT-ADITI SCALE - 1:100 & 1:500

OWNER:

For RADIANCE ESTATES
Mehboob
PARTNER

ARCHITECT:

ADITI D. KORGANIKAR
ARCHITECT
Reg. No. AR/0011/2014

ARCHITECT
ADITI KORGANIKAR
-9673525634-

FLAT ROOF COVERED WITH ROOFING MATERIAL
16/3/2020
17/3/2020
OFFICE OF THE VILLAGE PANCHAYAT
SALCETE-00A
NAVELIM

"THE MEADOWS" RESIDENTIAL PROJECT FOR RADIANCE DEVELOPERS IN PLOT BEARING SURVEY NO 186/5,AT DRAMAPUR VILLAGE,SALCETE TALUKA