




BUILDING - D

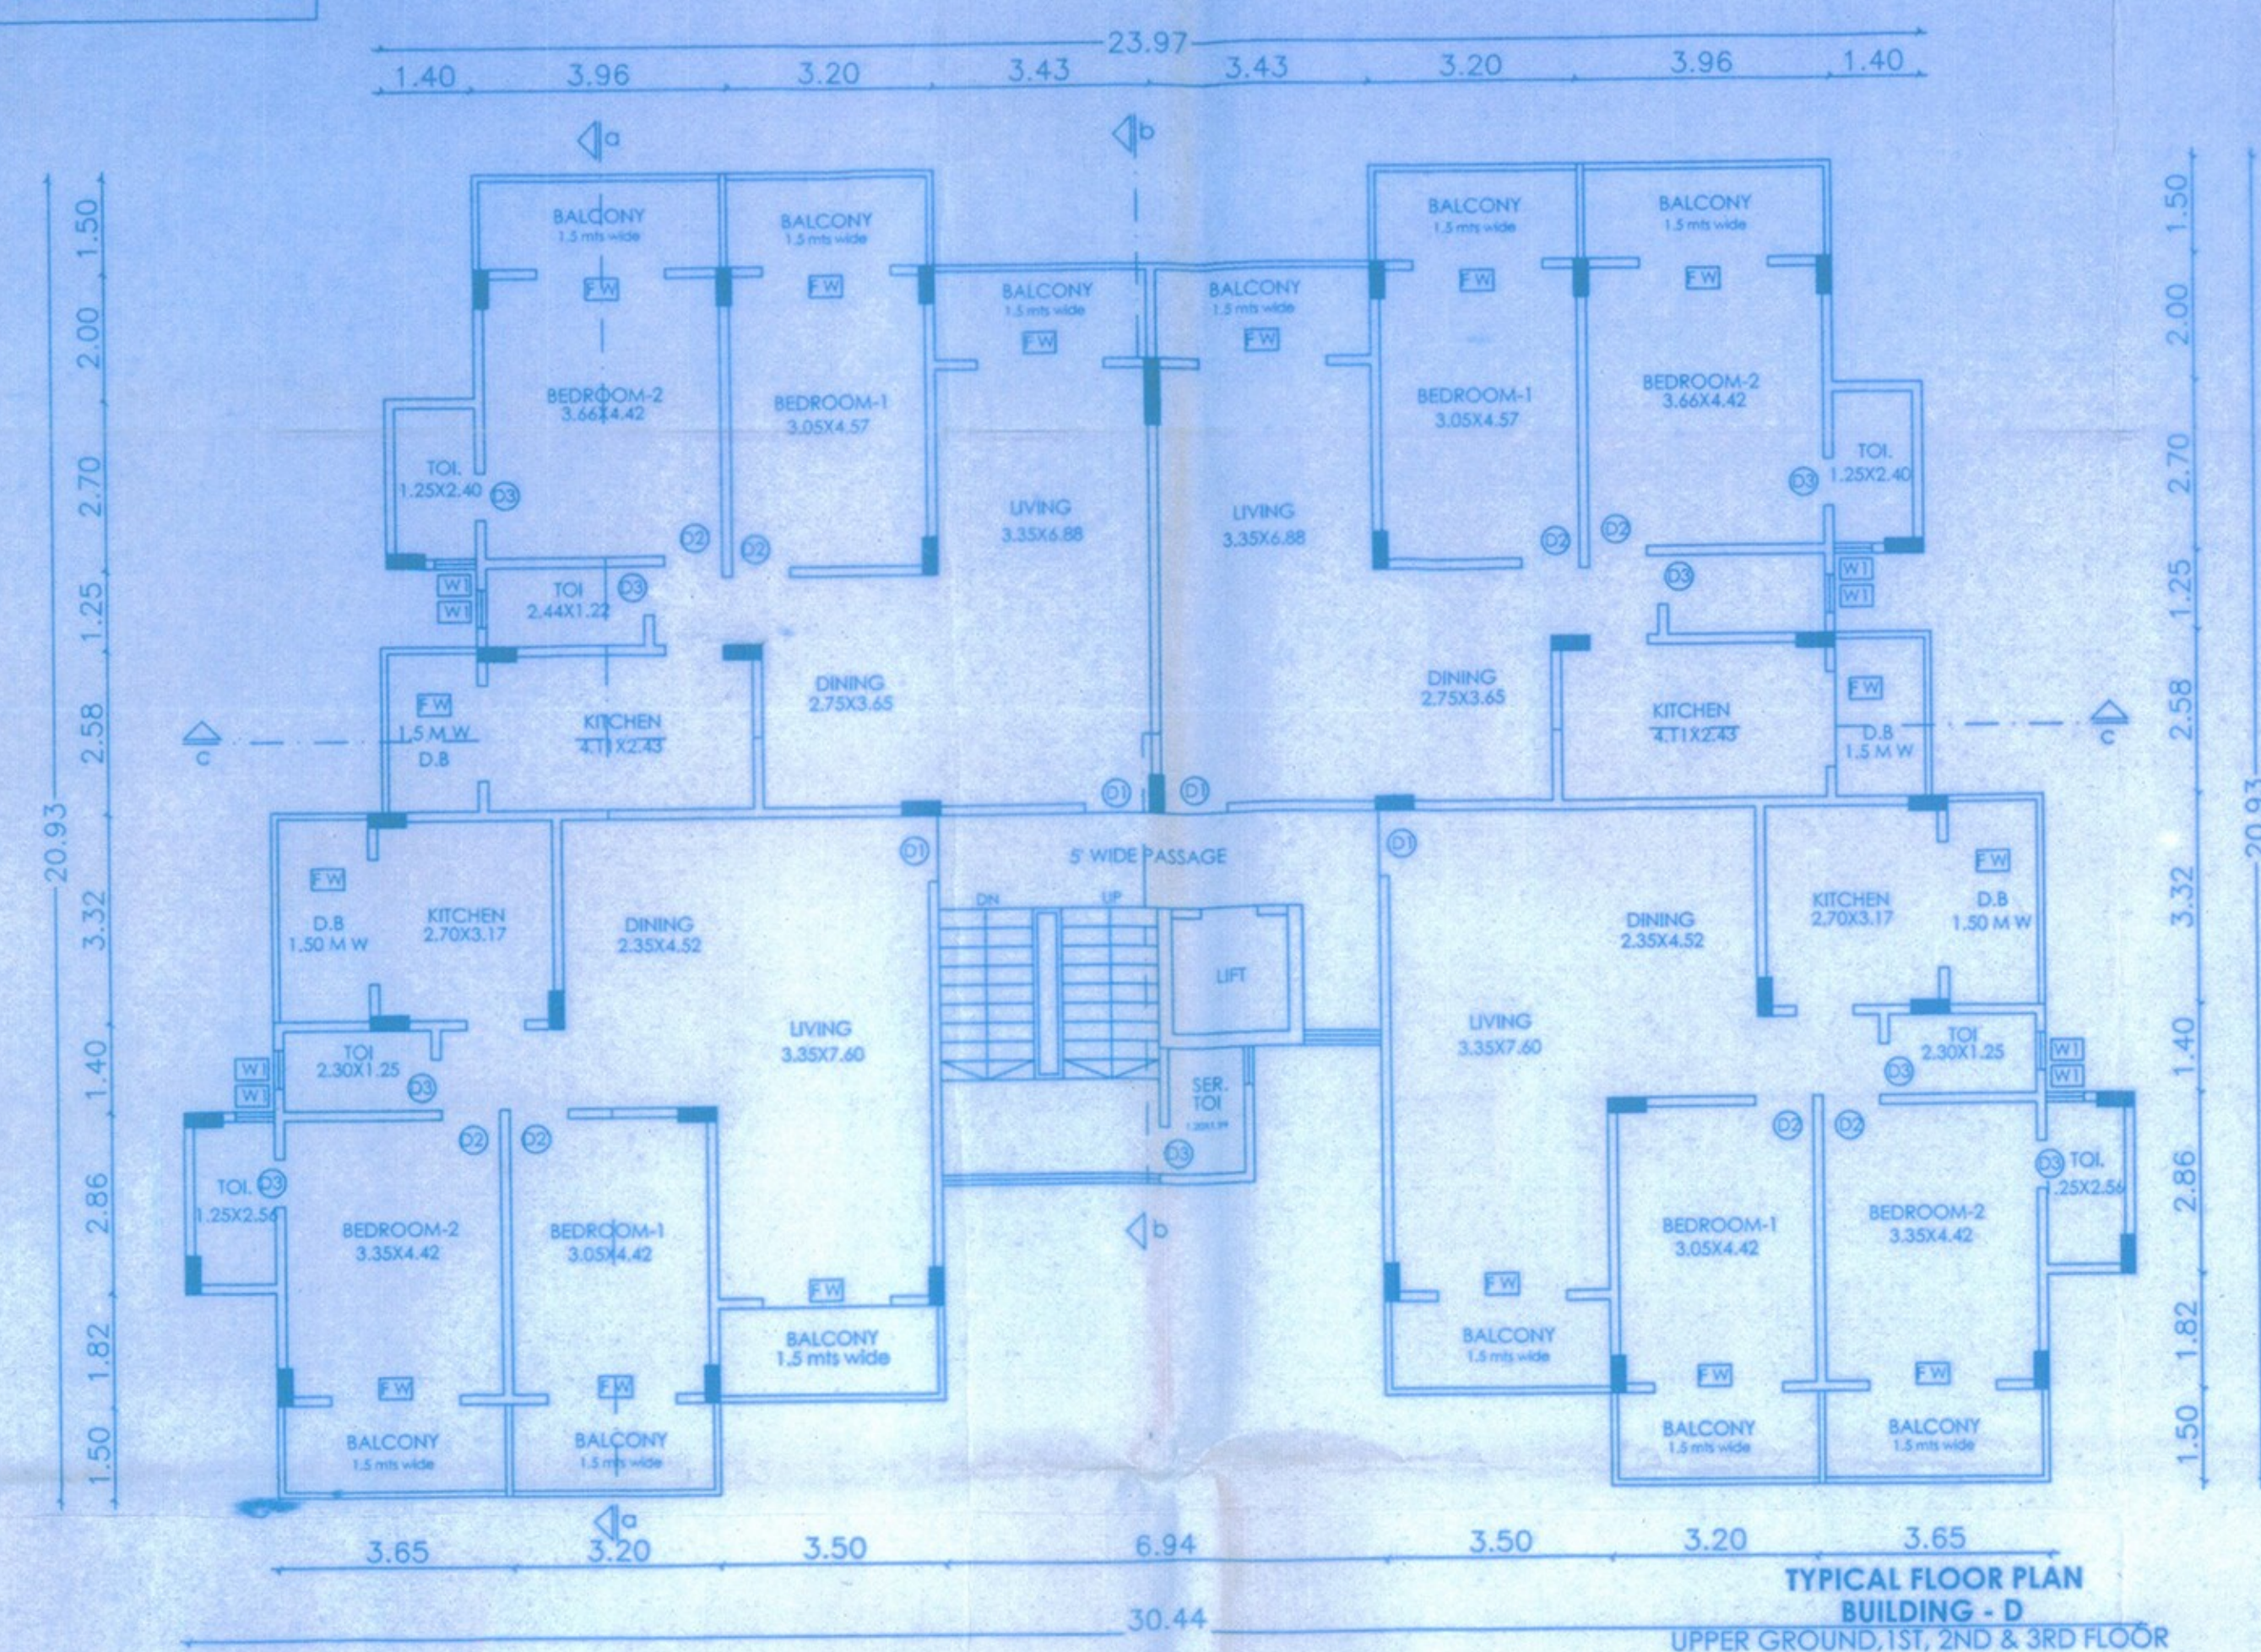


**TYPICAL FLOOR PLAN
BUILDING - D**
UPPER GROUND, 1ST, 2ND & 3RD FLOOR

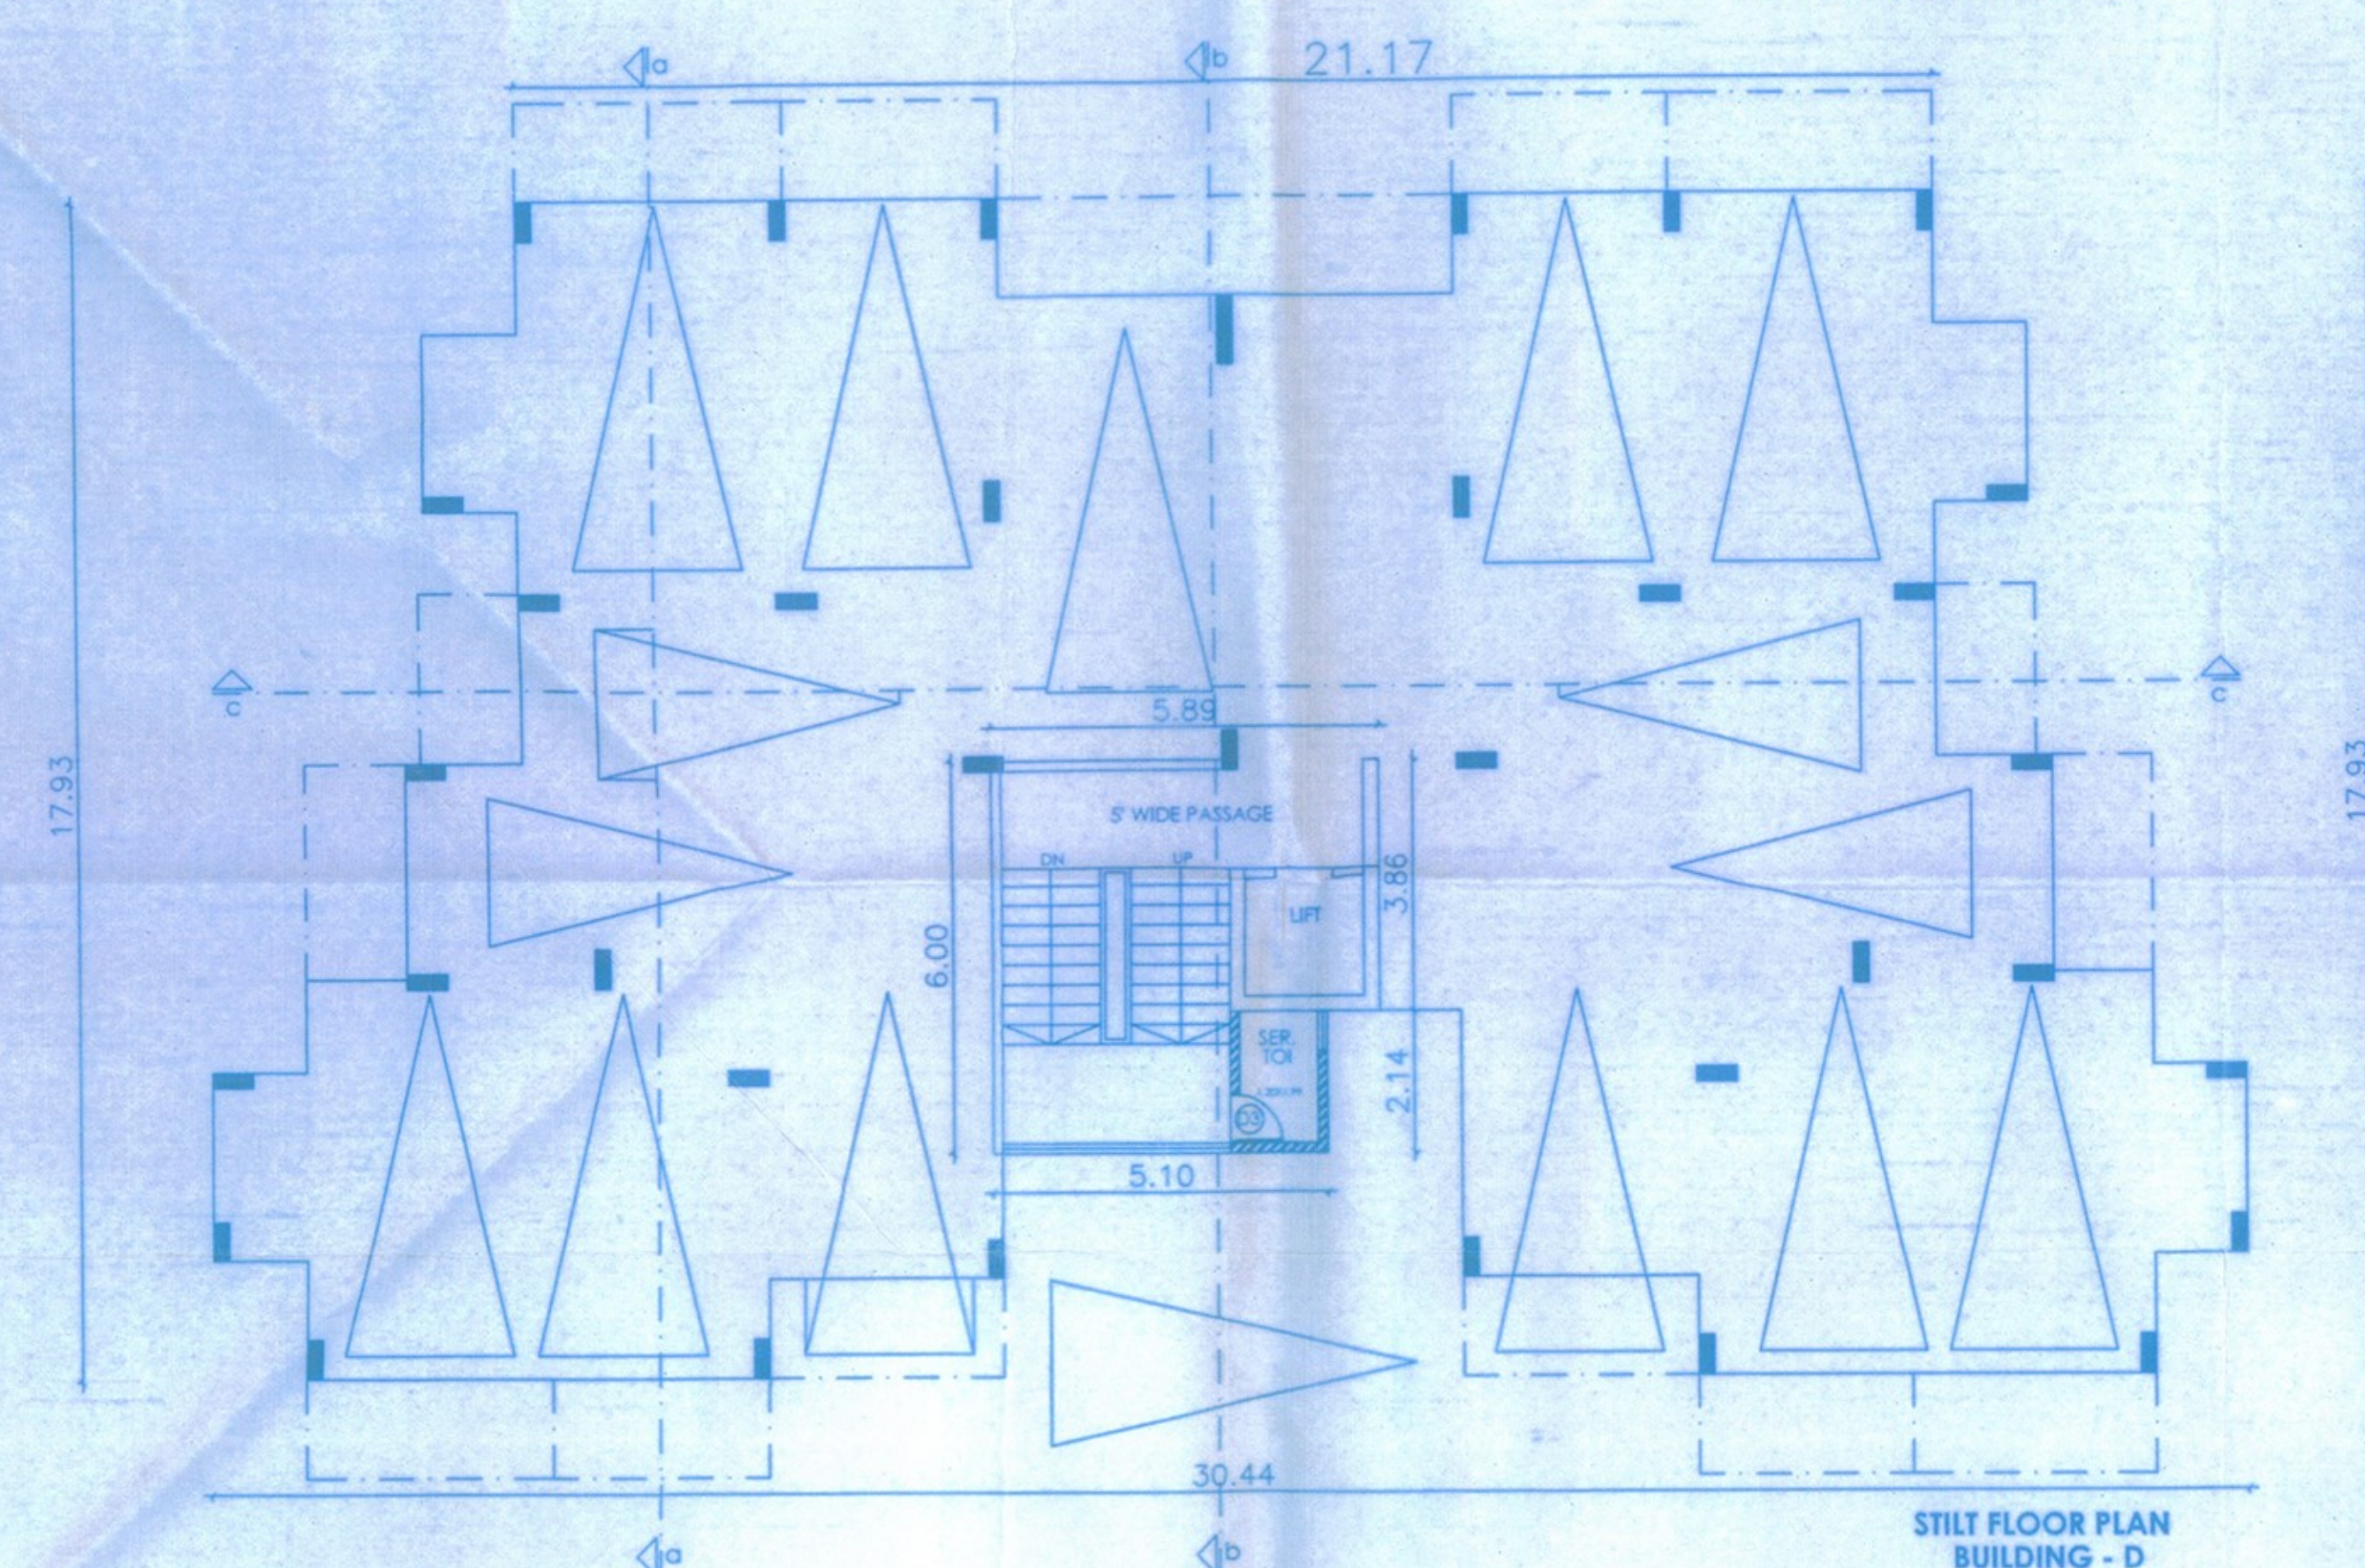


STILT FLOOR PLAN
BUILDING - D

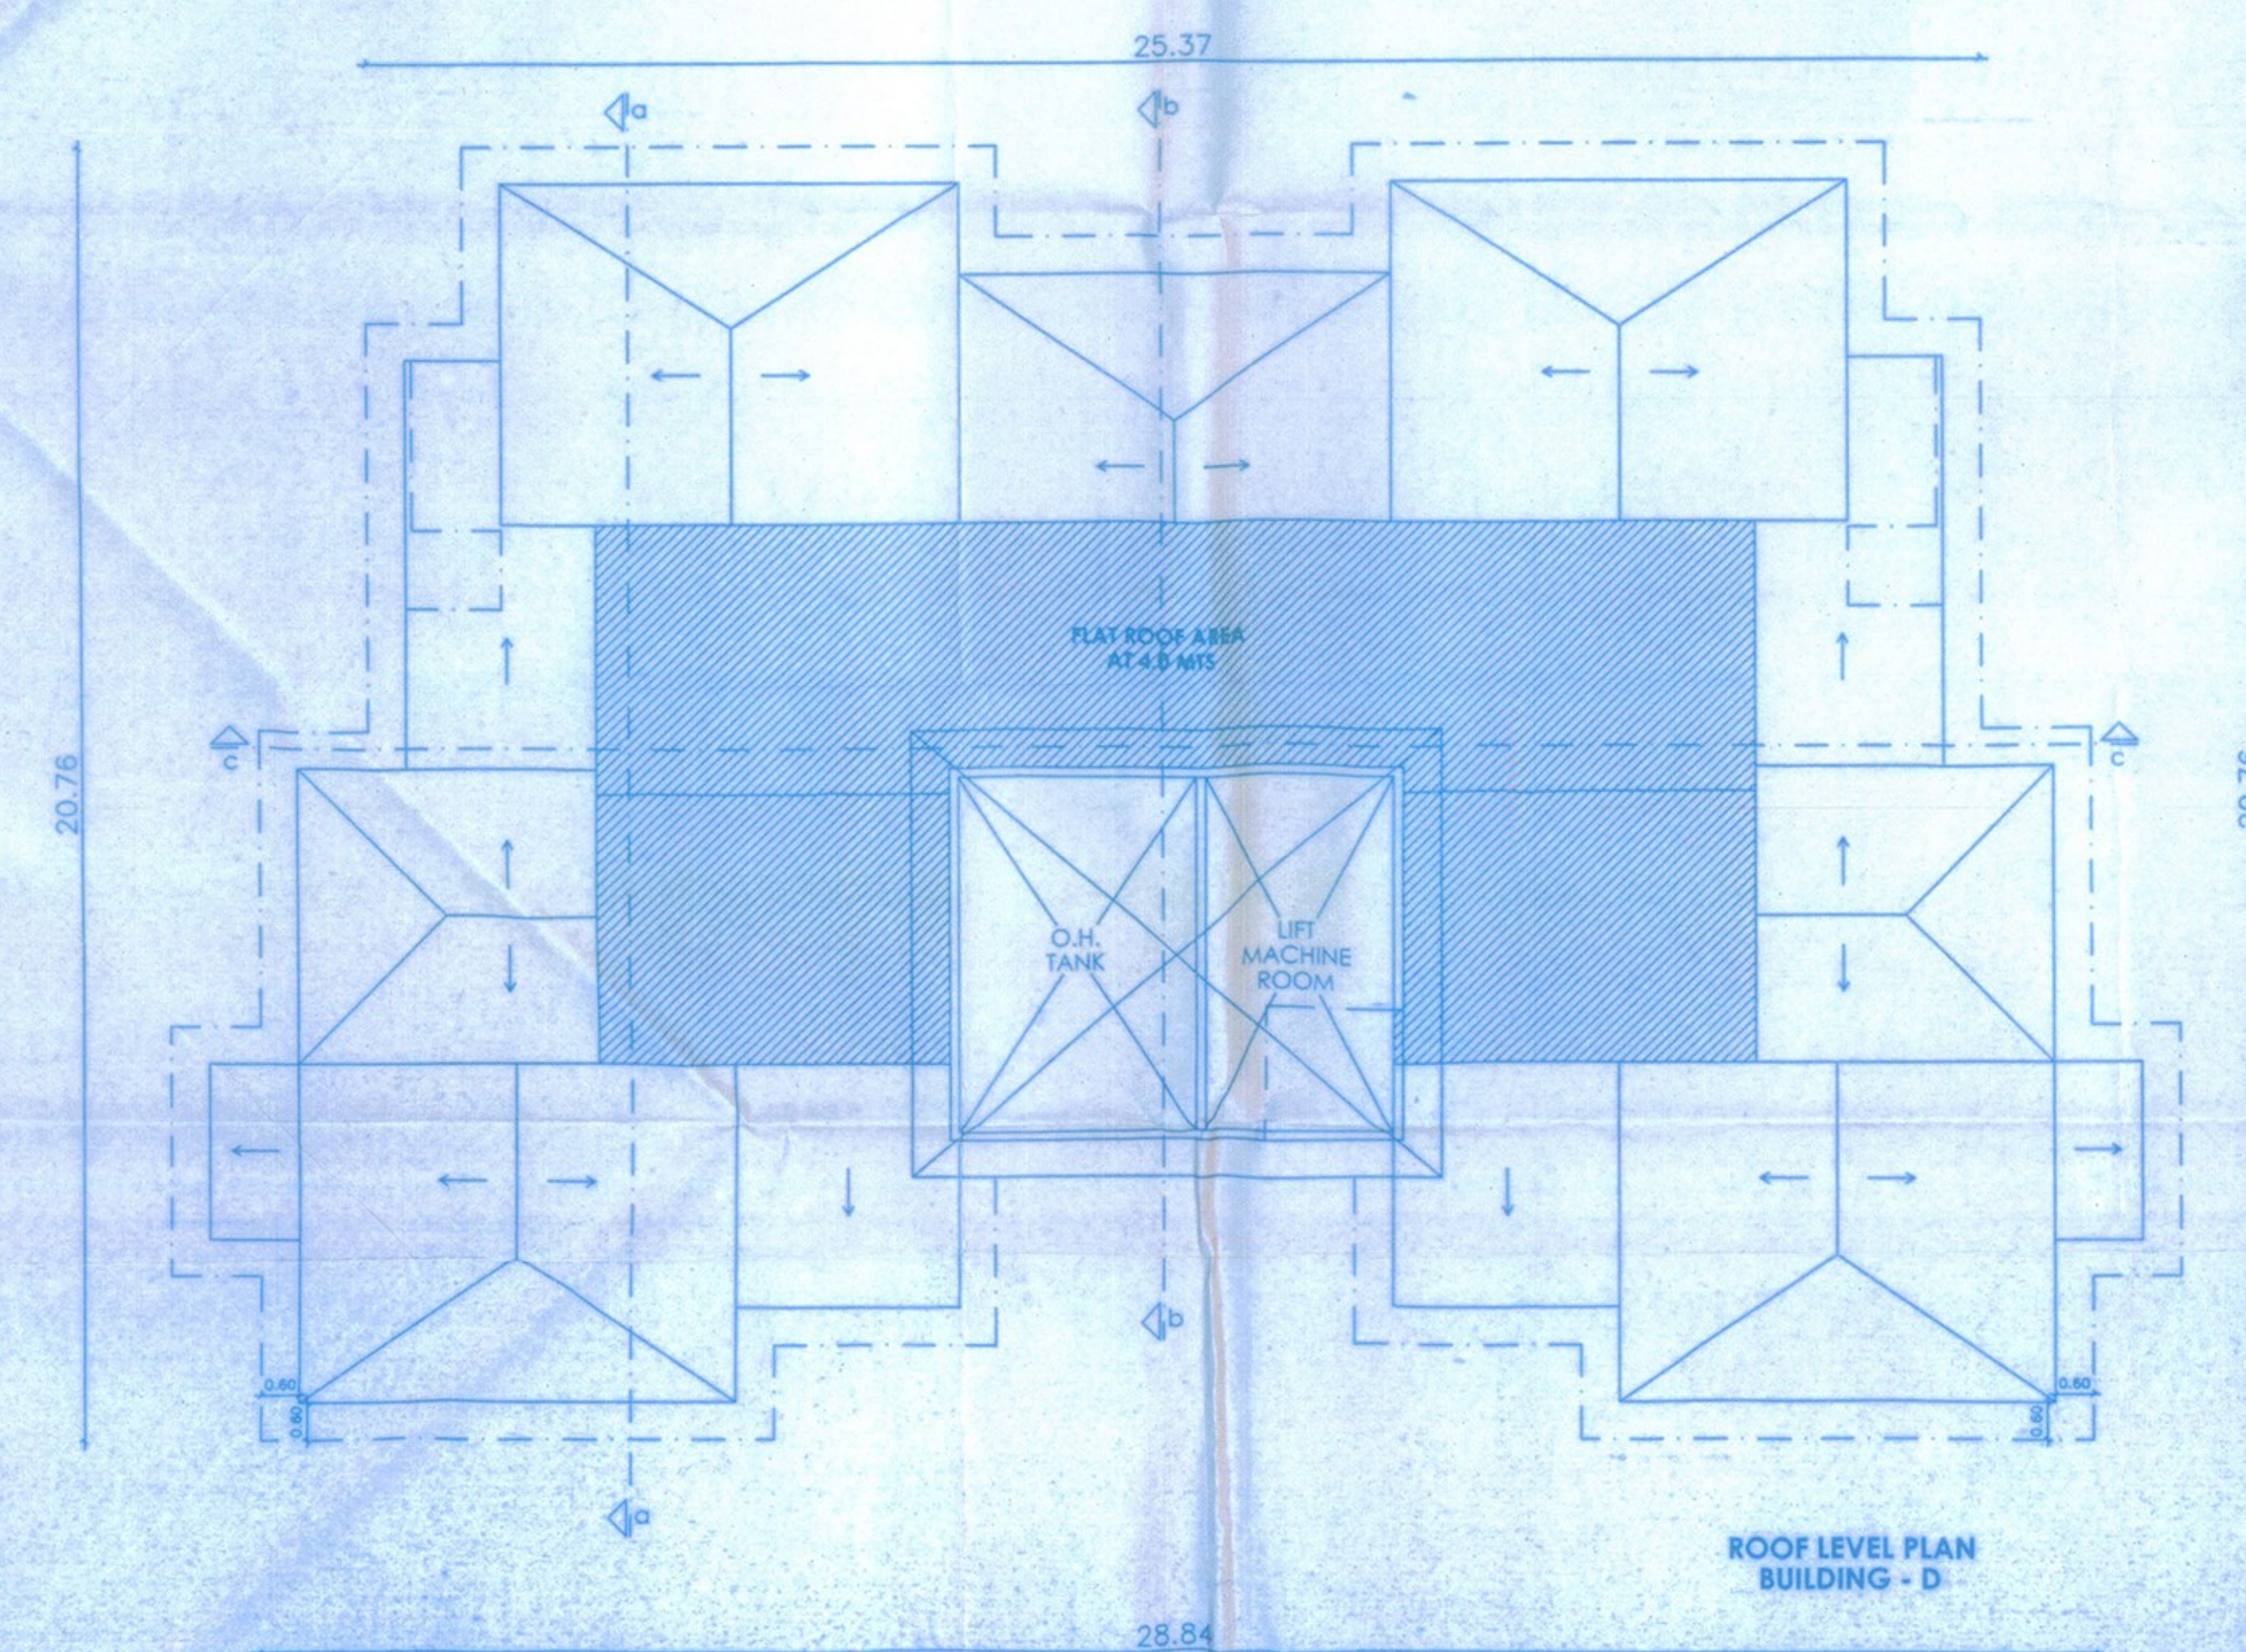


ROOF LEVEL PLAN
BUILDING - D

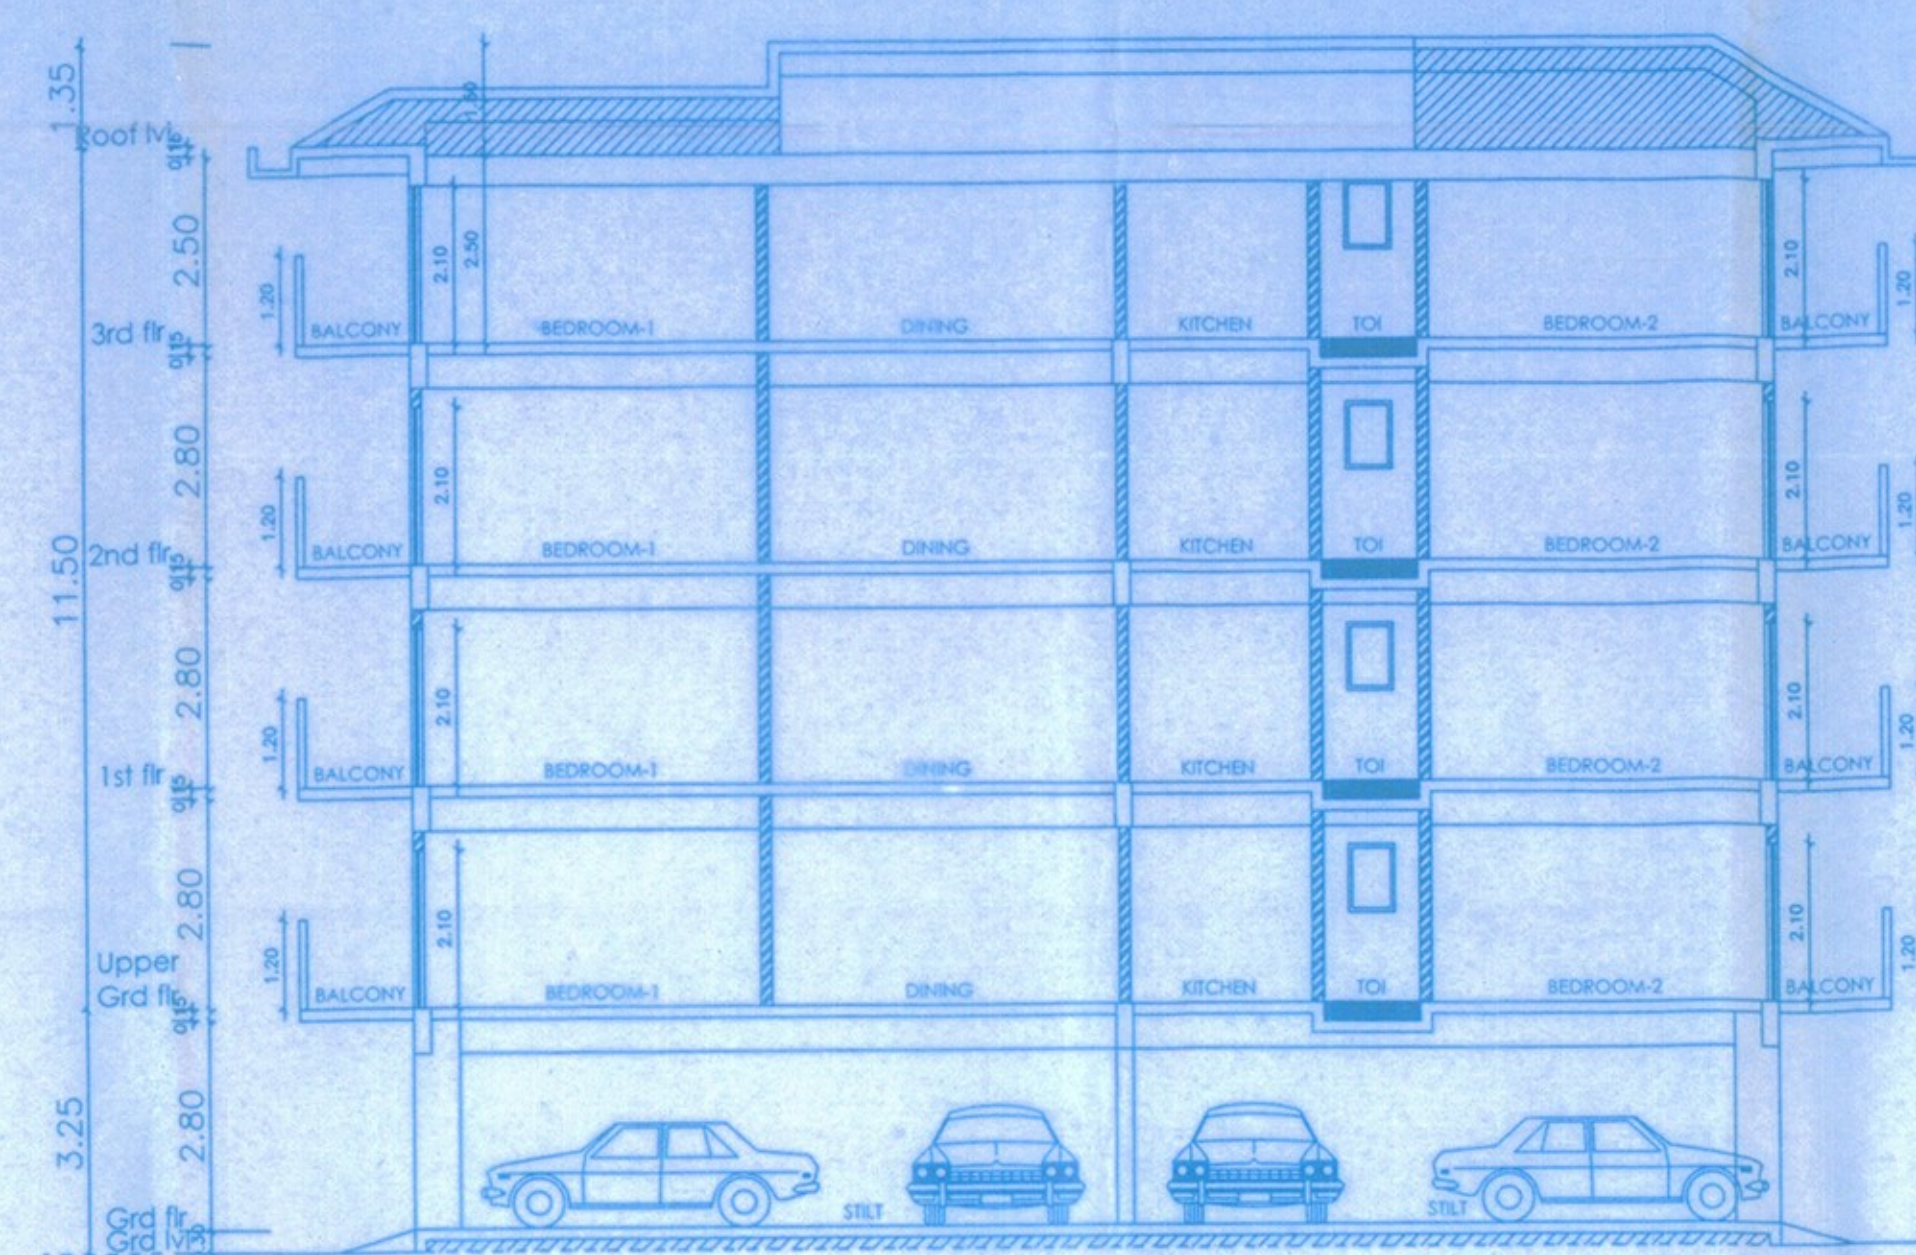


section a-a

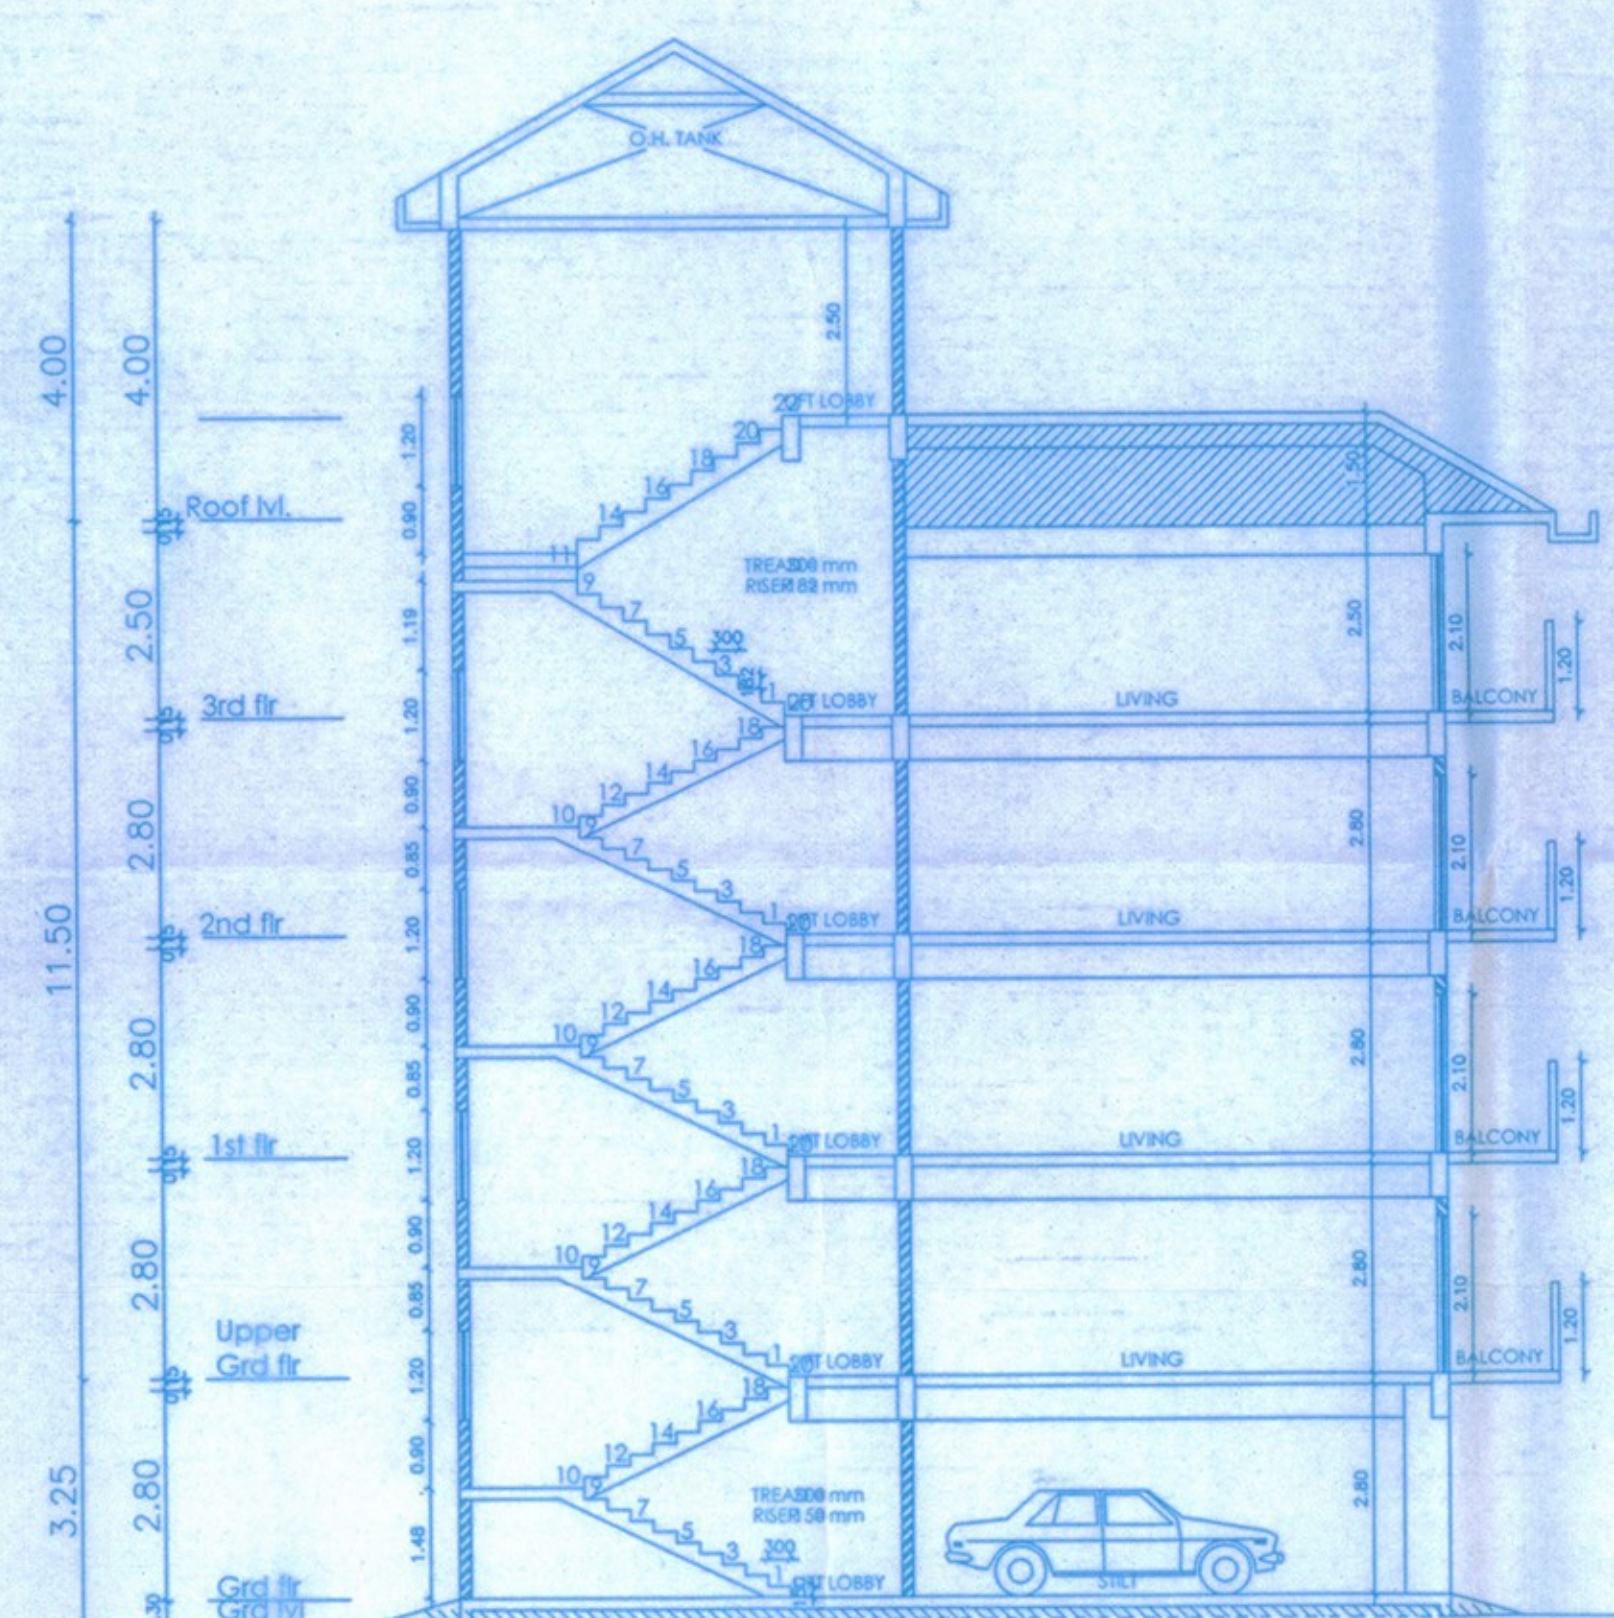


section b-b
BUILDING - D

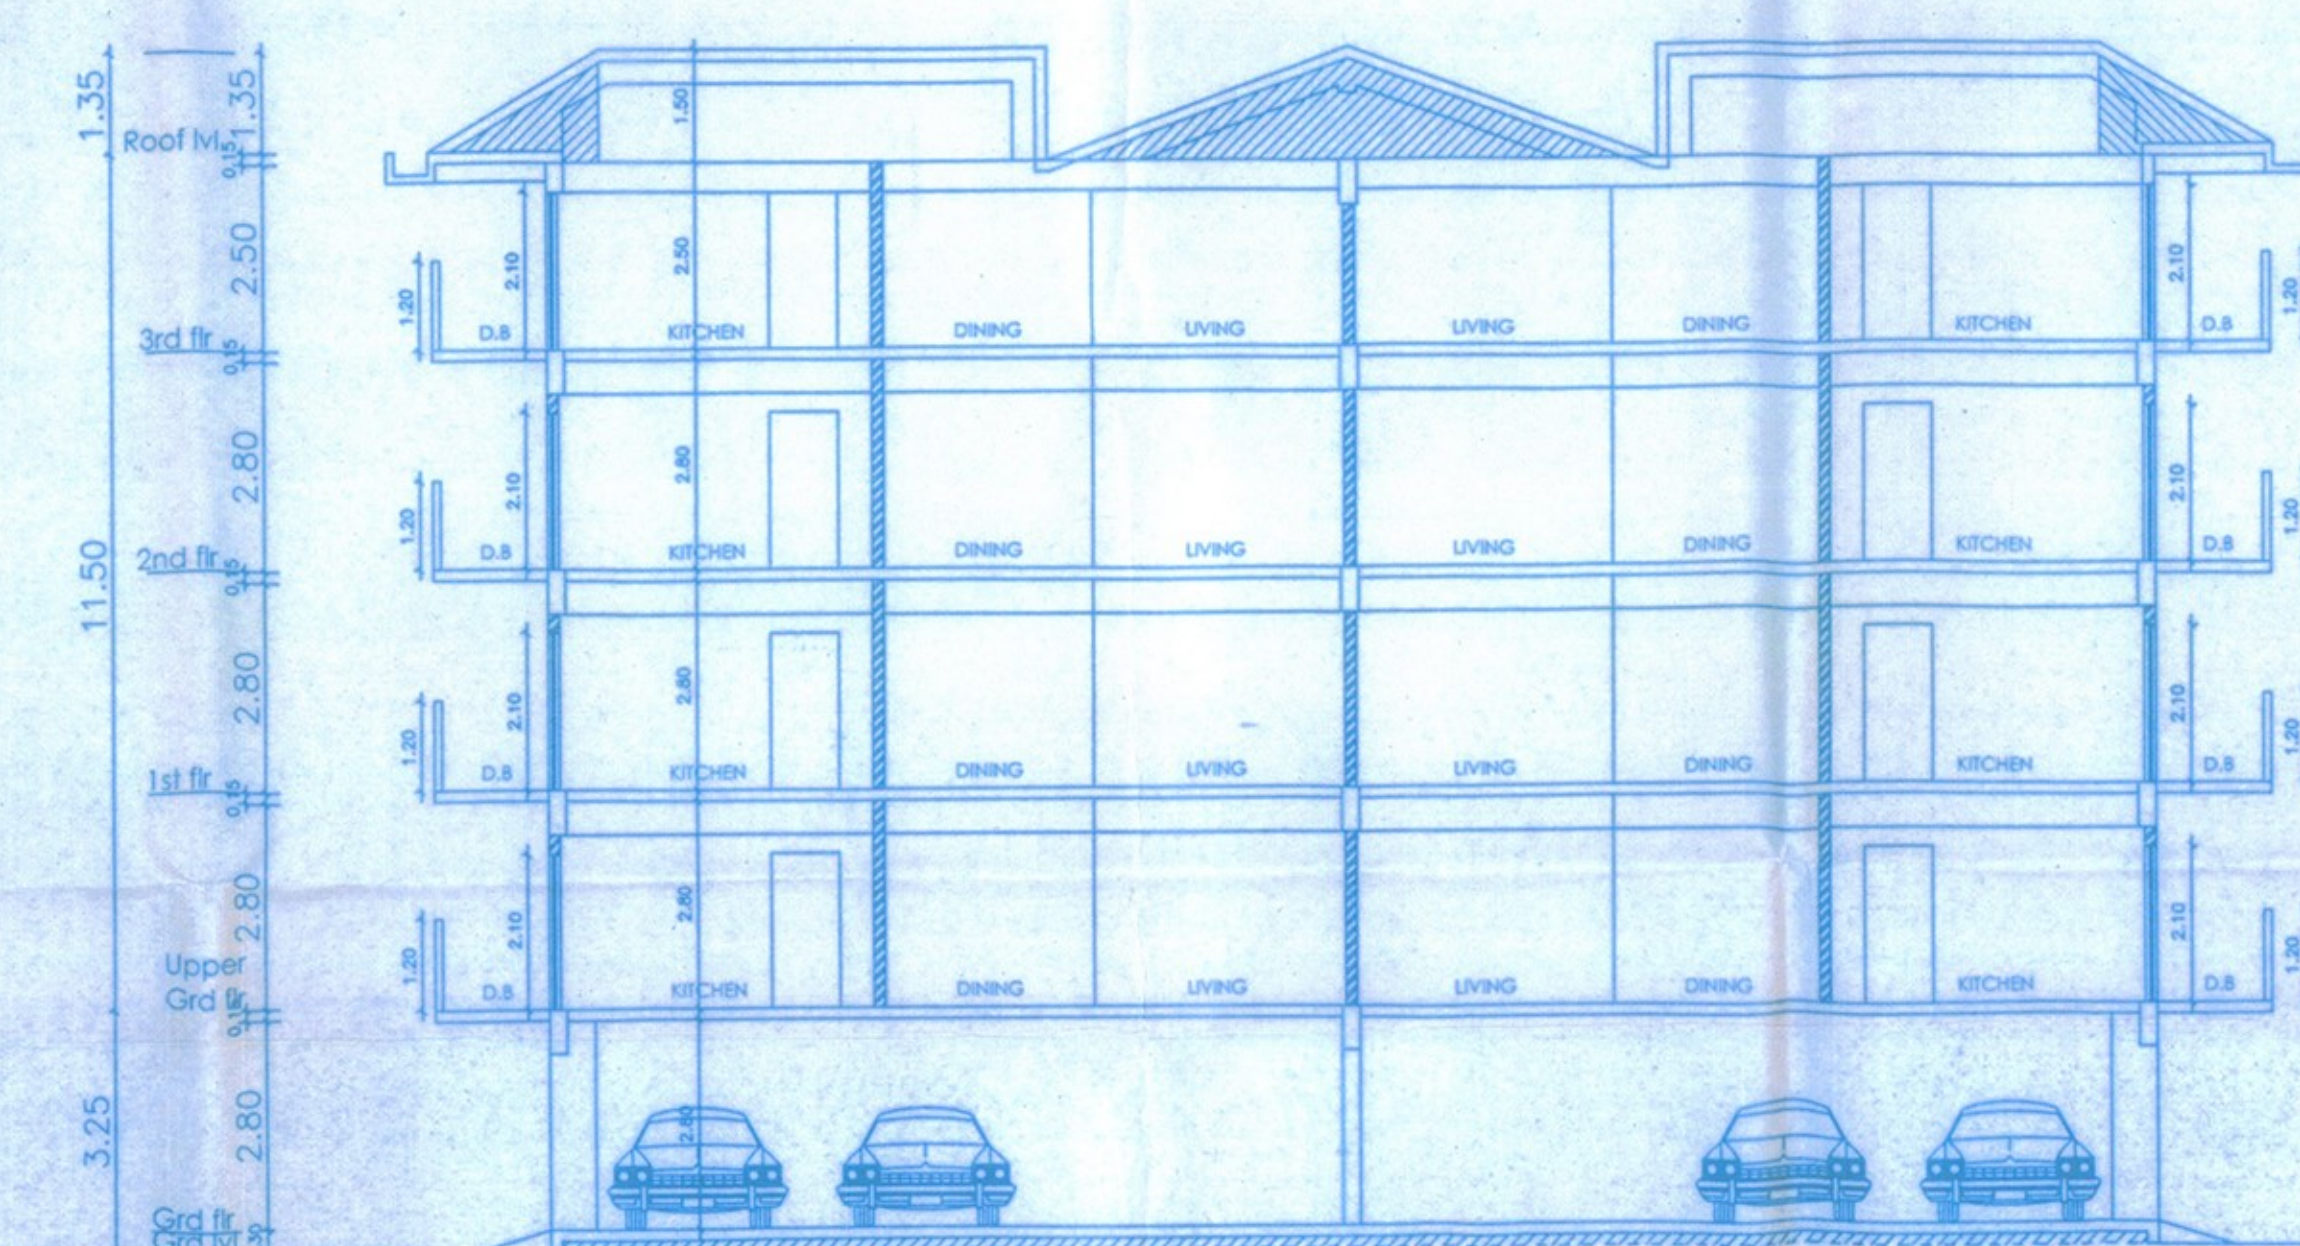


section c-c
BUILDING - D

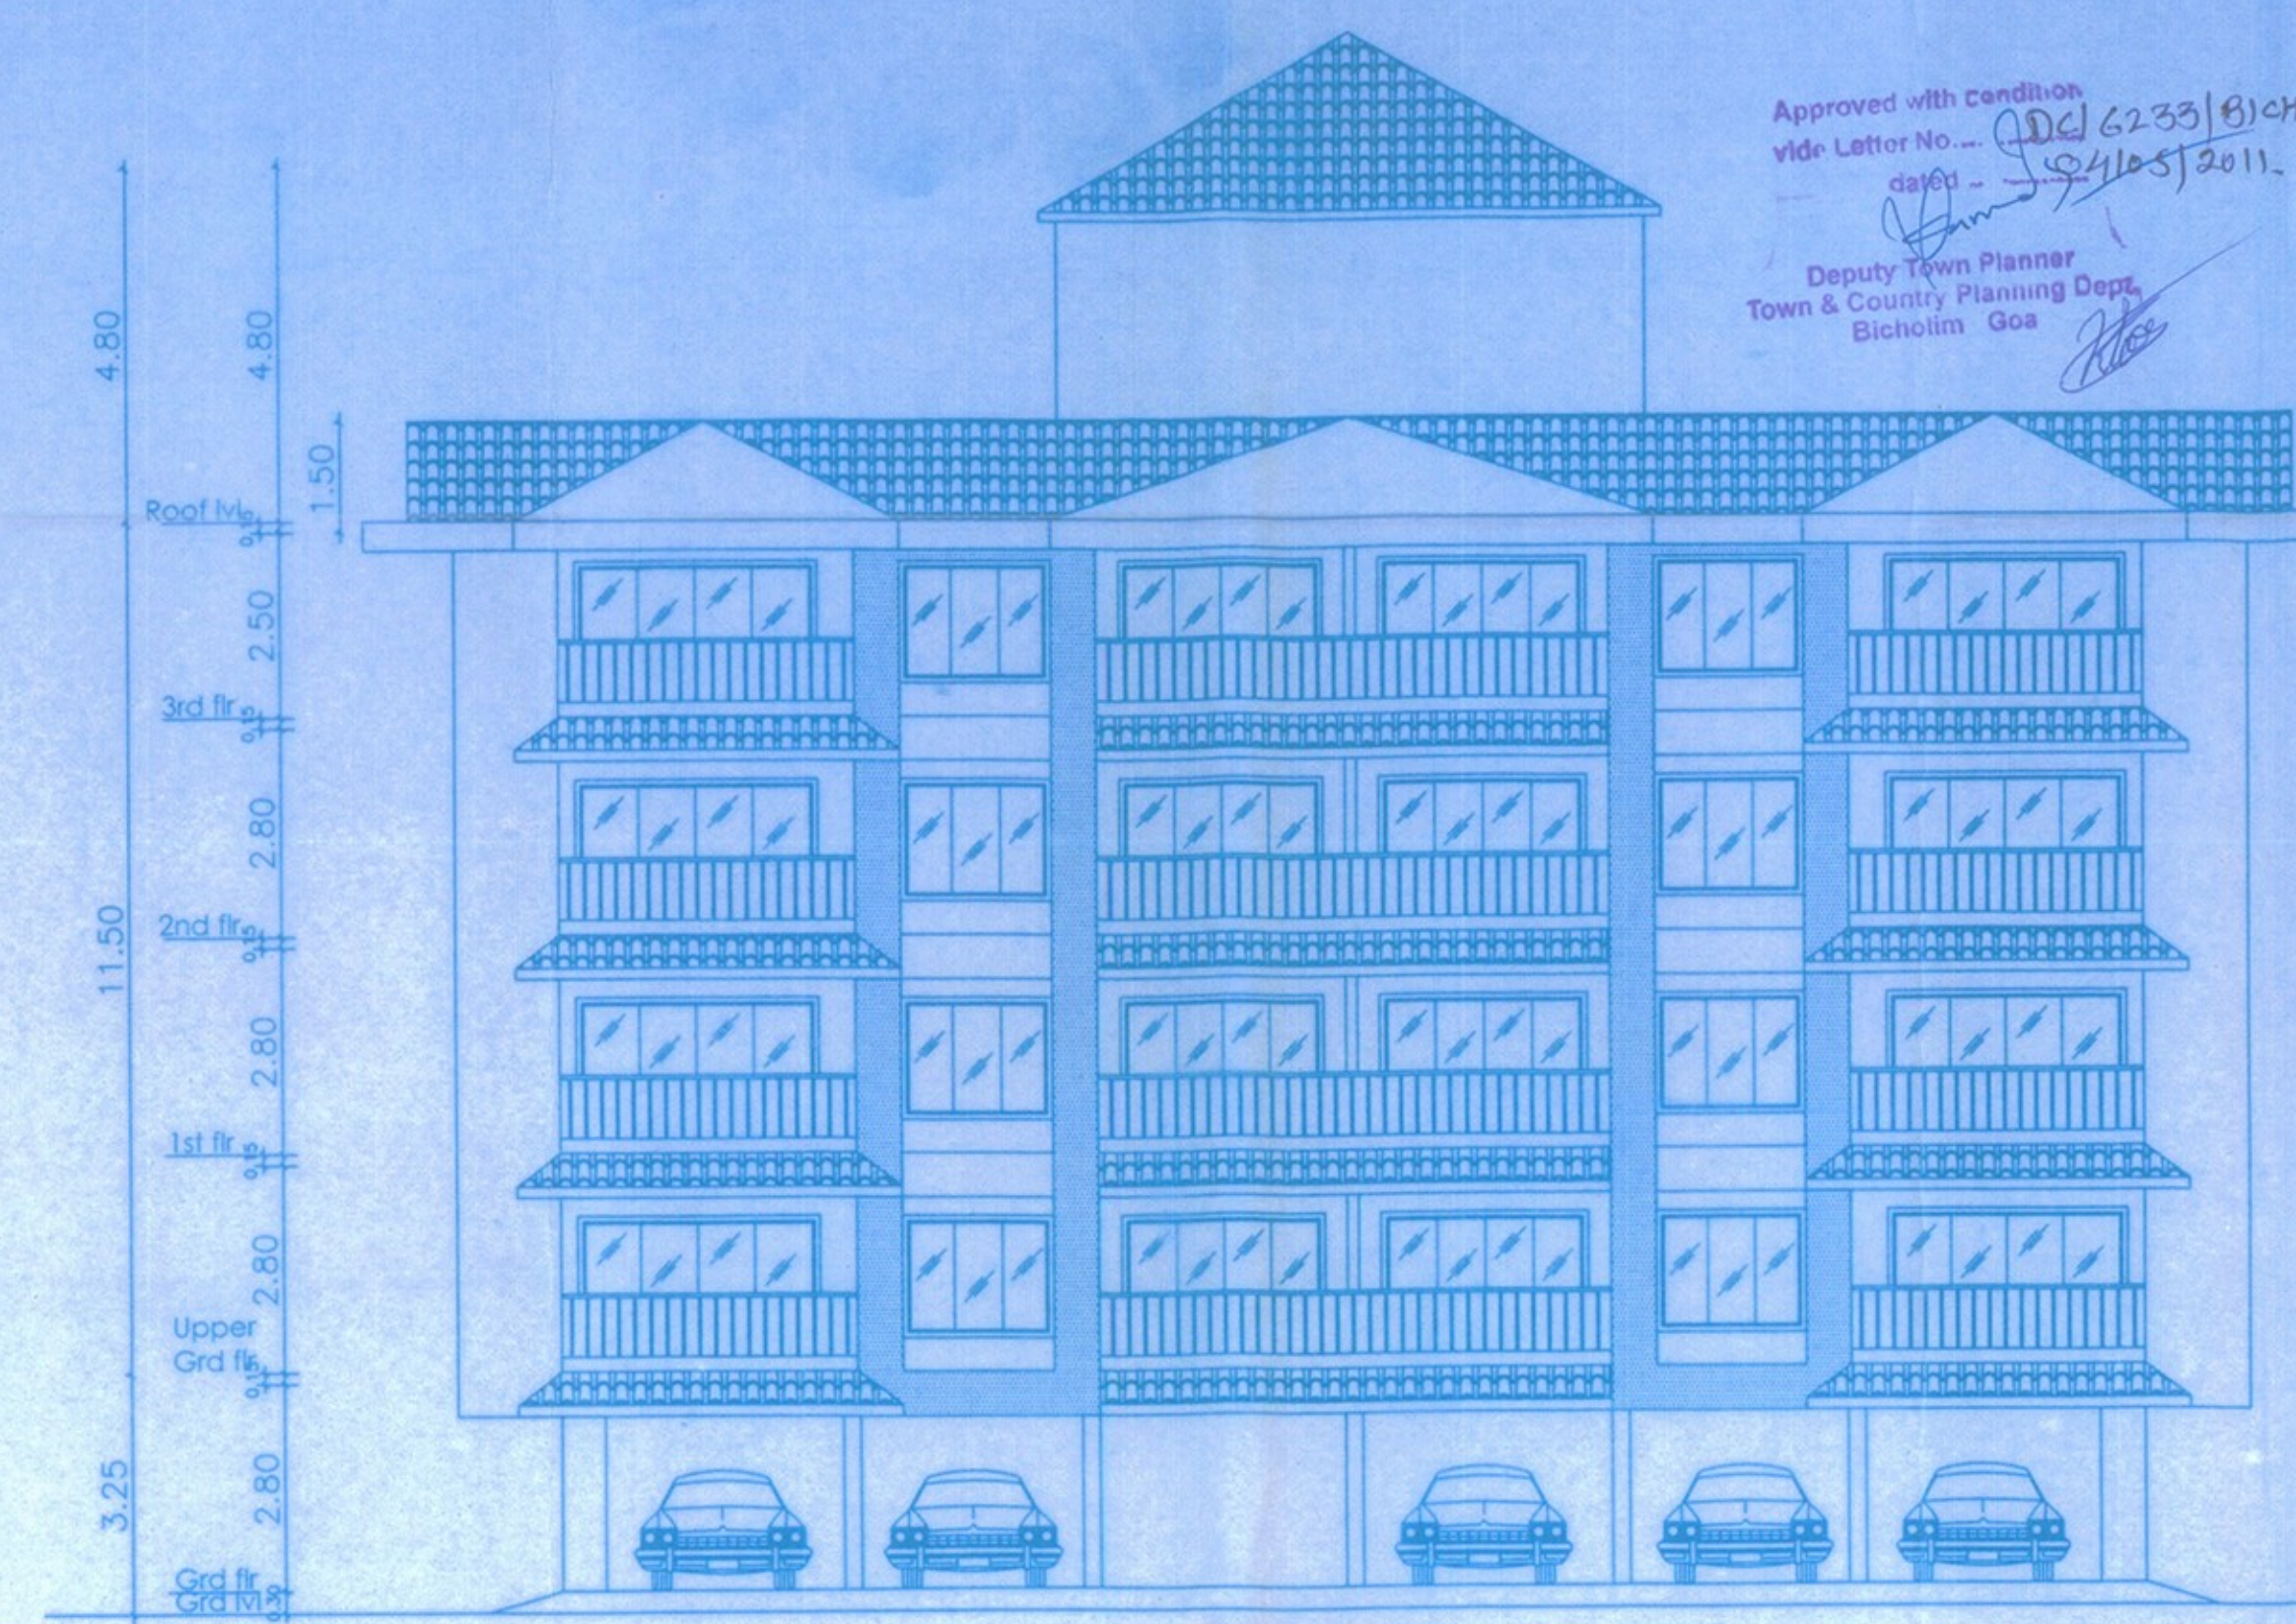

ELEVATION	BUILDING - D
1	1
2	2
3	3
100	100

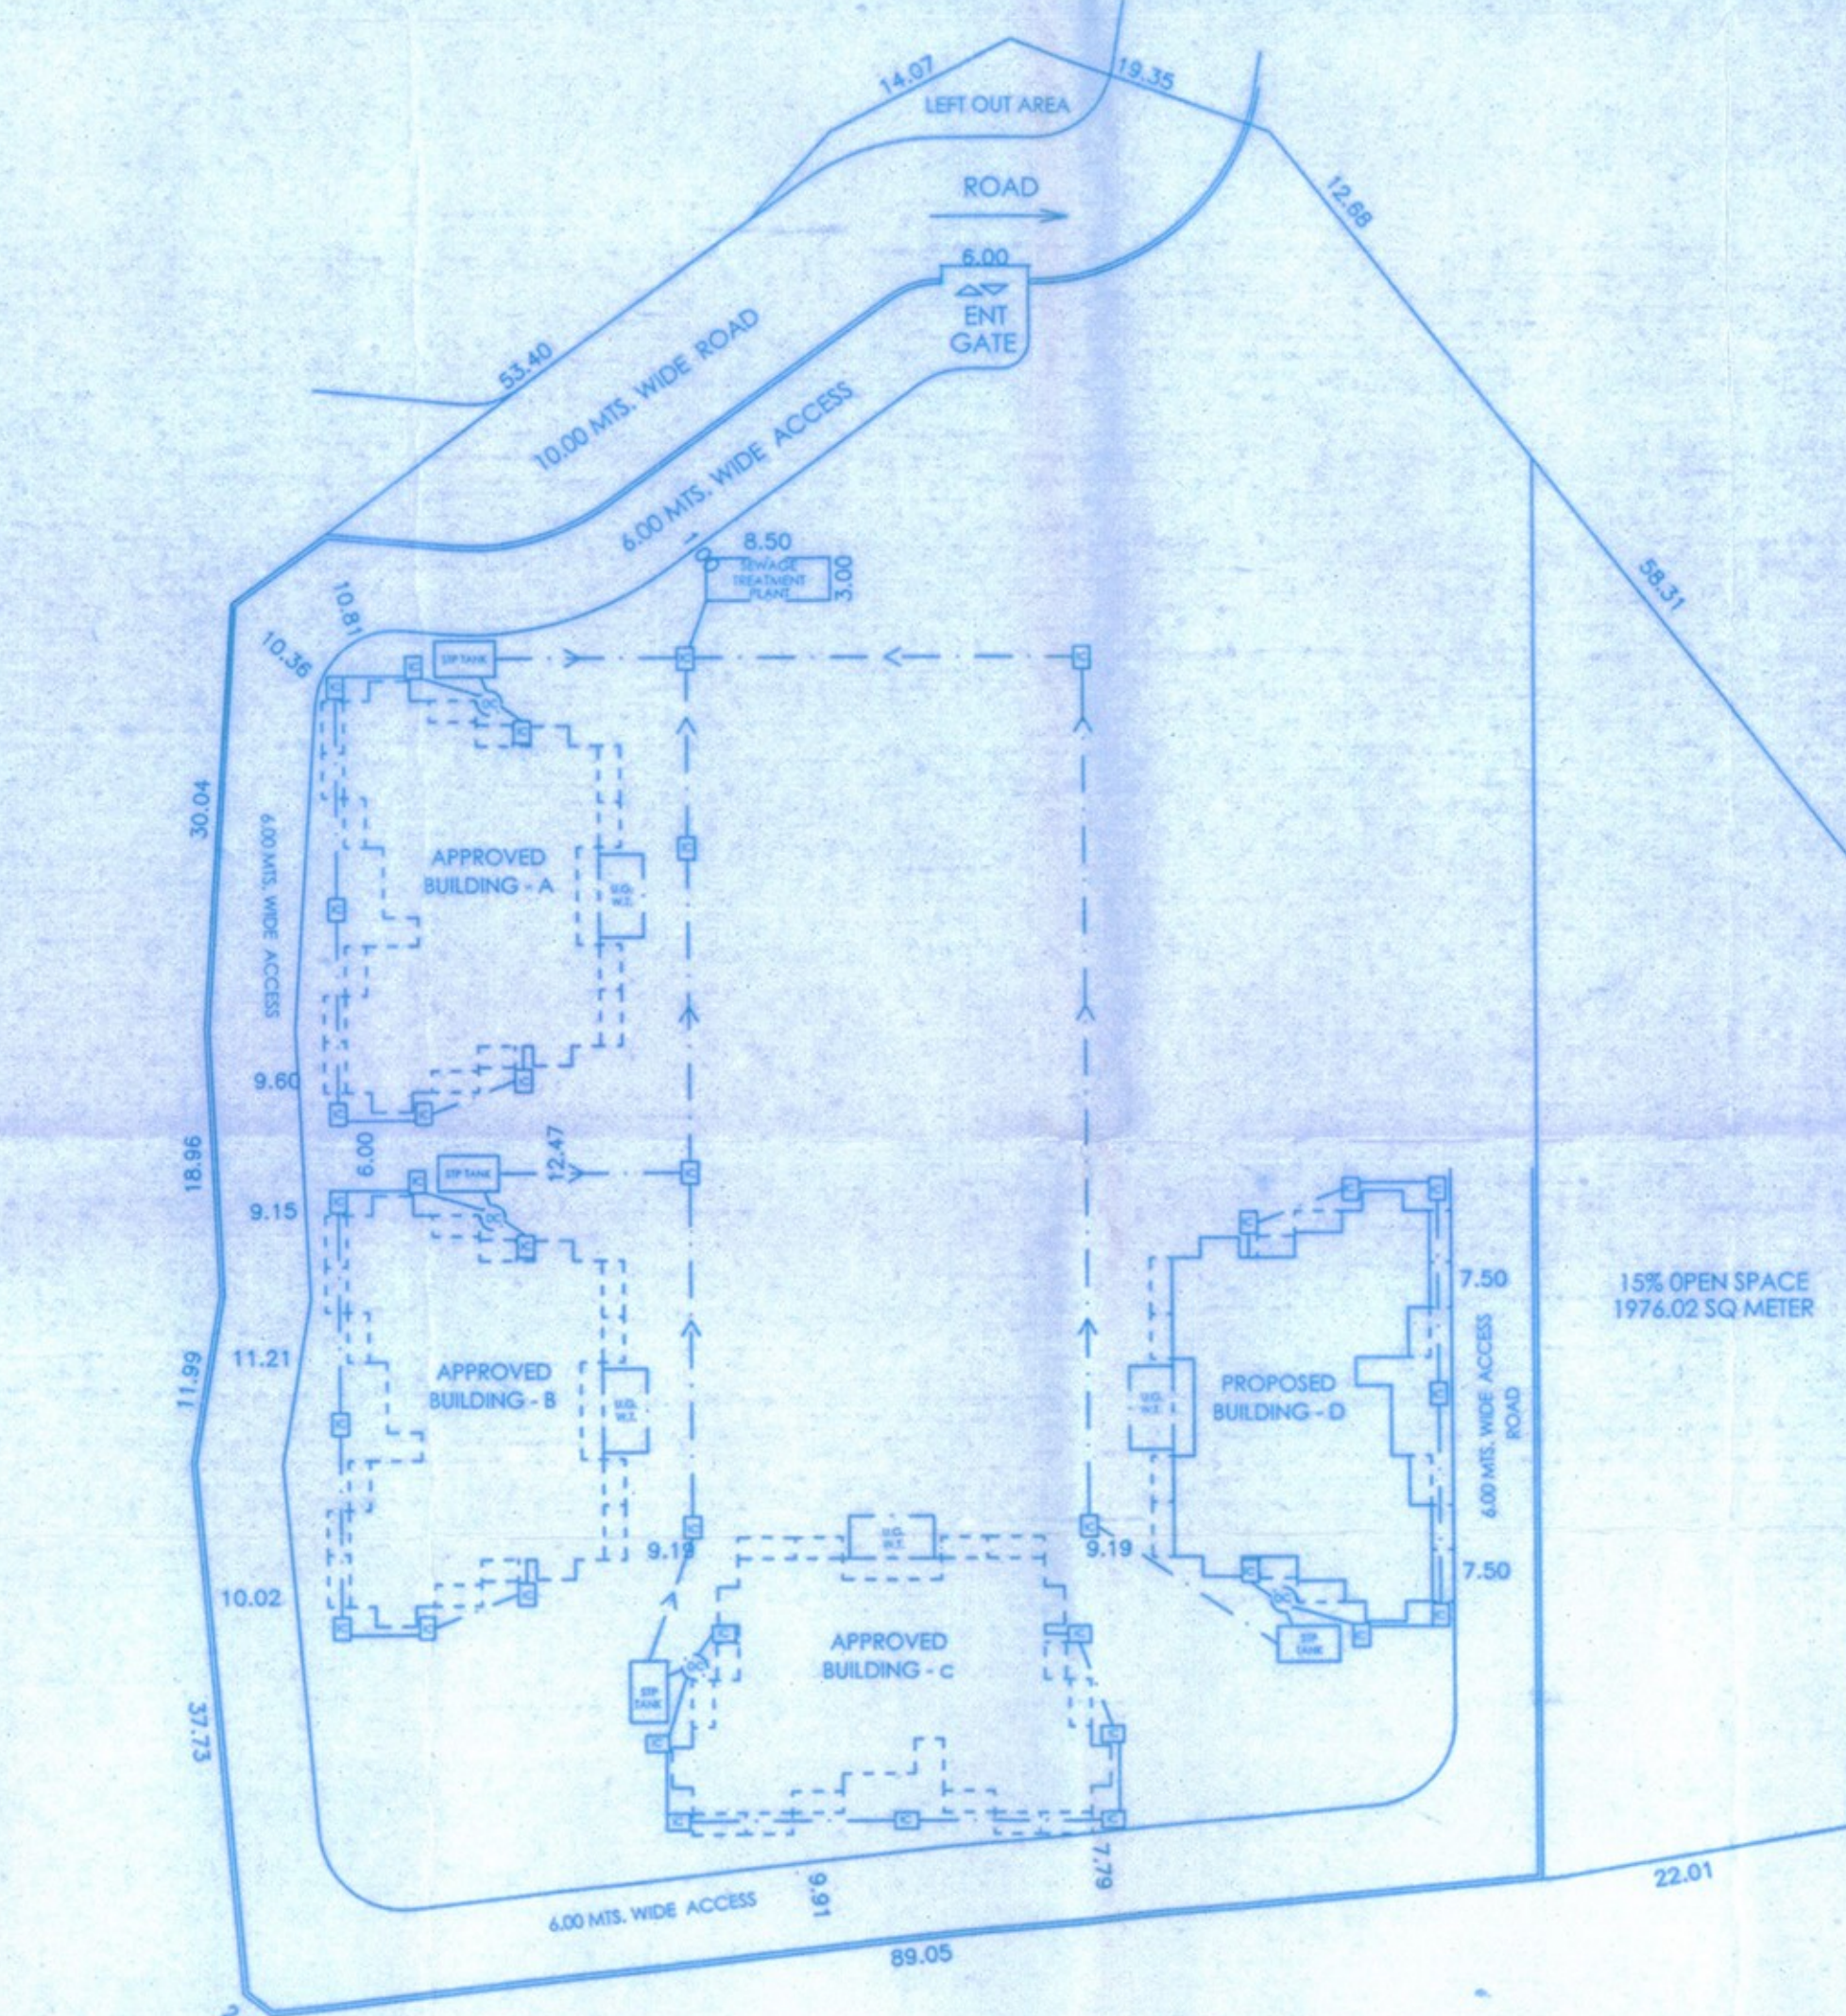

SITE PLAN
BUILDING - D
SCALE - 1:500

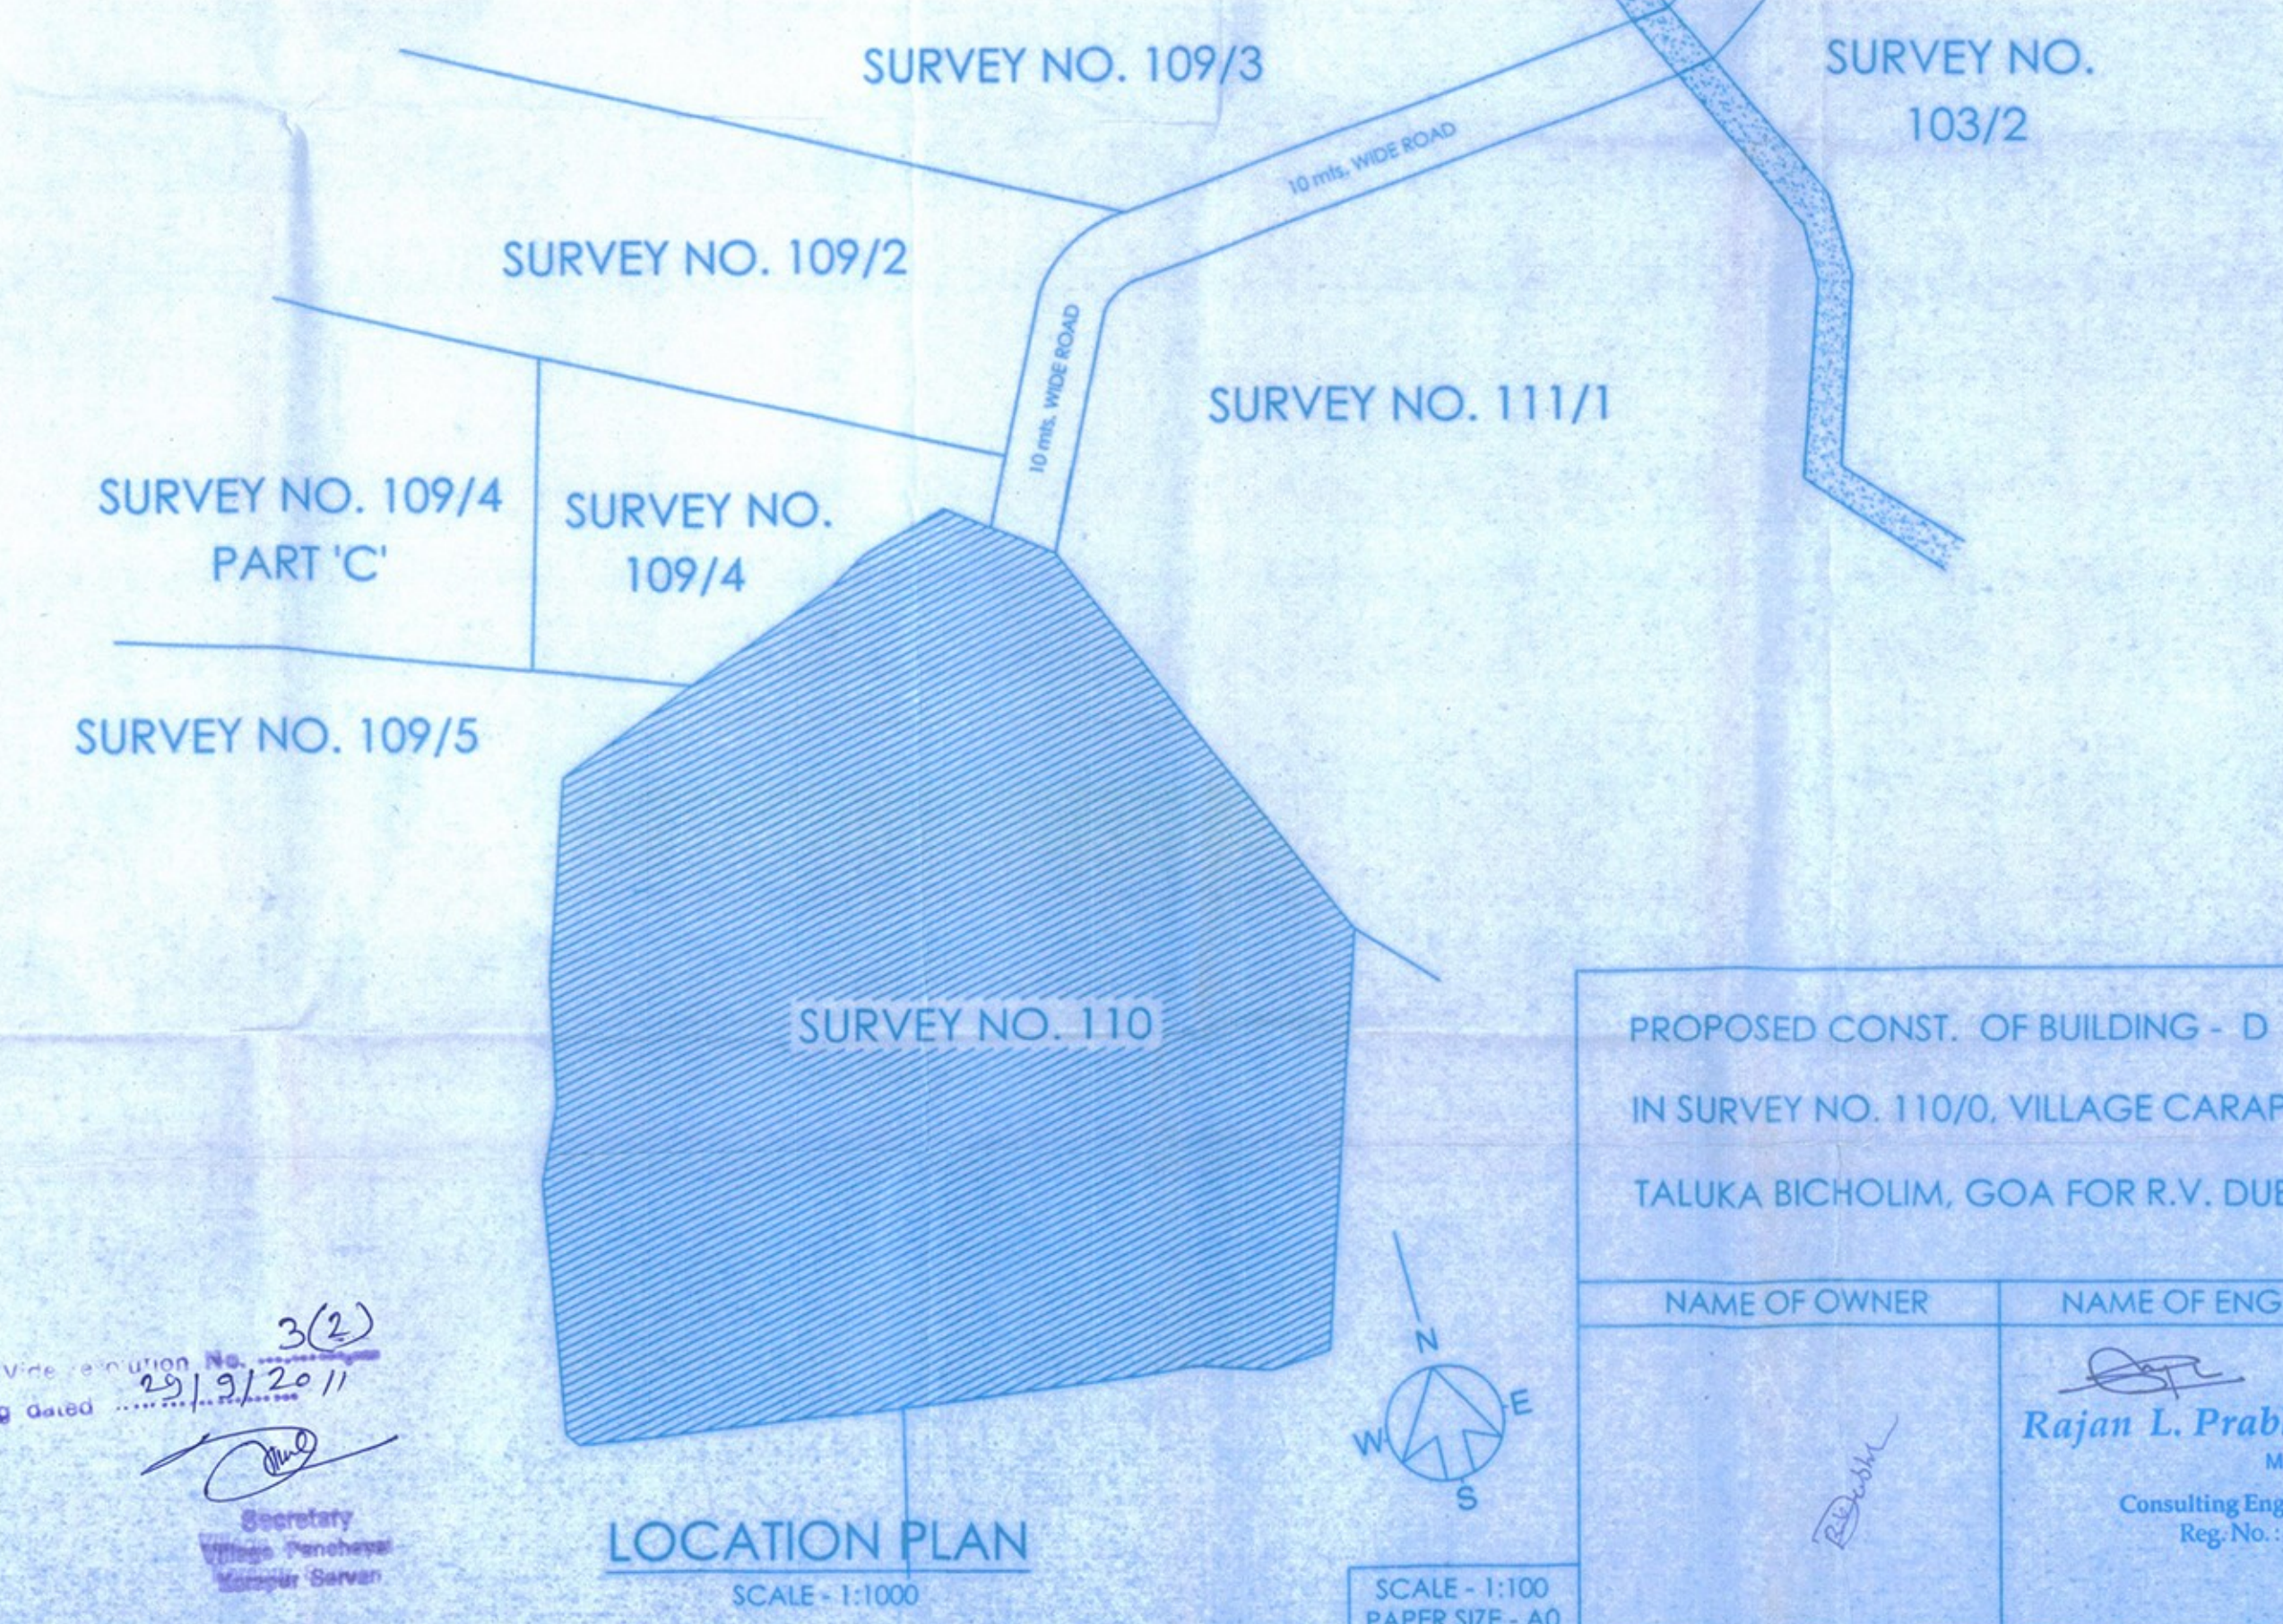

LOCATION PLAN
SCALE - 1:1000

PROFORMA - B		
CONTENTS OF SHEET		
FLOOR PLAN, SITE PLAN, PLOT AREA DIAGRAM		
STAMP OF RECEIPT		
FLOOR PLAN, SITE PLAN, SECTION & ELEVATION		
STAMP OF APPROVAL OF PLANS		
PROFORMA - A		
A.	AREA STATEMENT	SQ MT
1	AREA OF PLOT	12730.00
2	DEDUCTION FOR SETBACK/ PROP. ROADS / RESERVATION	716.4
3	NET EFFECTIVE AREA PLOT	12033.6
4	TOTAL COVERAGE OF BLDG A+B+C	11921.2
5	TOTAL F.A.R CONSUMED OF BLDG A+B+C	4385.8
BUILDING D		
6	STILT AREA, STAIR, LIFT, & T.O.I FOR COVERAGE PURPOSE	397.3
7	GROUND FLOOR AREA FOR F.A.R. PURPOSE	35.6
8	UPPER GROUND FLOOR AREA	364.4
9	FIRST FLOOR AREA	364.4
10	SECOND FLOOR AREA	364.4
11	THIRD FLOOR AREA	364.4
12	TOTAL FLOOR AREA ON ALL FLOORS FOR F.A.R PURPOSE	1461.9
13	COVERAGE % OF BLDG D	3.3
14	F.A.R.% CONSUMED OF BLDG D	12.1
15	TOTAL % COVERAGE OF BLDG A+B+C+D	13.3
16	TOTAL % F.A.R CONSUMED A+B+C+D	48.6
17	TOTAL COVERAGE OF BLDG A+B+C+D	1589
18	TOTAL F.A.R CONSUMED A+B+C+D	5847
BUILDING - D		
TOTAL BUILDING PERIMETER		116.42
TOTAL BALCONY LENGTH		53.68
C.	DOOR & WINDOW SCHEDULE	
D1.	1.02 x 2.10 mtrs	13 T.Y. FRAMED FLUSH DOOR
D2.	0.90 x 2.10 mtrs	13 T.Y. FRAMED FLUSH DOOR
D3.	0.75 x 2.10 mtrs	13 T.Y. FRAMED FLUSH DOOR
F.W	2.00 x 2.10 mtrs	BRONZE ANODIZED CLEAR GLASS ALU SLIDING WINDOW
F.W	1.50 x 2.10 mtrs	BRONZE ANODIZED CLEAR GLASS ALU SLIDING WINDOW
WT	0.60 x 0.90 mtrs	BRONZE ANODIZED FROSTED GLASS LOUVERED WINDOW
D.	PARKING STATEMENT	AS PER STATEMENT










PROPOSED CONST. OF BUILDING - D
IN SURVEY NO. 110/0, VILLAGE CARAPUR,
TALUKA BICHOLIM, GOA FOR R.V. DUBHAS

NAME OF OWNER	NAME OF ENGINEER
Devi	 Rajan L. Prabhu M.E.(Co.) Consulting Engineer

Technically approved Subject
in condition mentioned in
this Office Letter No. 18 PWD/
S.D. II, WD V (B.N.) 521 15/12
Dt. 15/9/2011

Chinnappa
Assistant Engineer
S. D. II Div. V (Side work) P. W. D.
Bijbehalli - Goa.

BUILDING - E

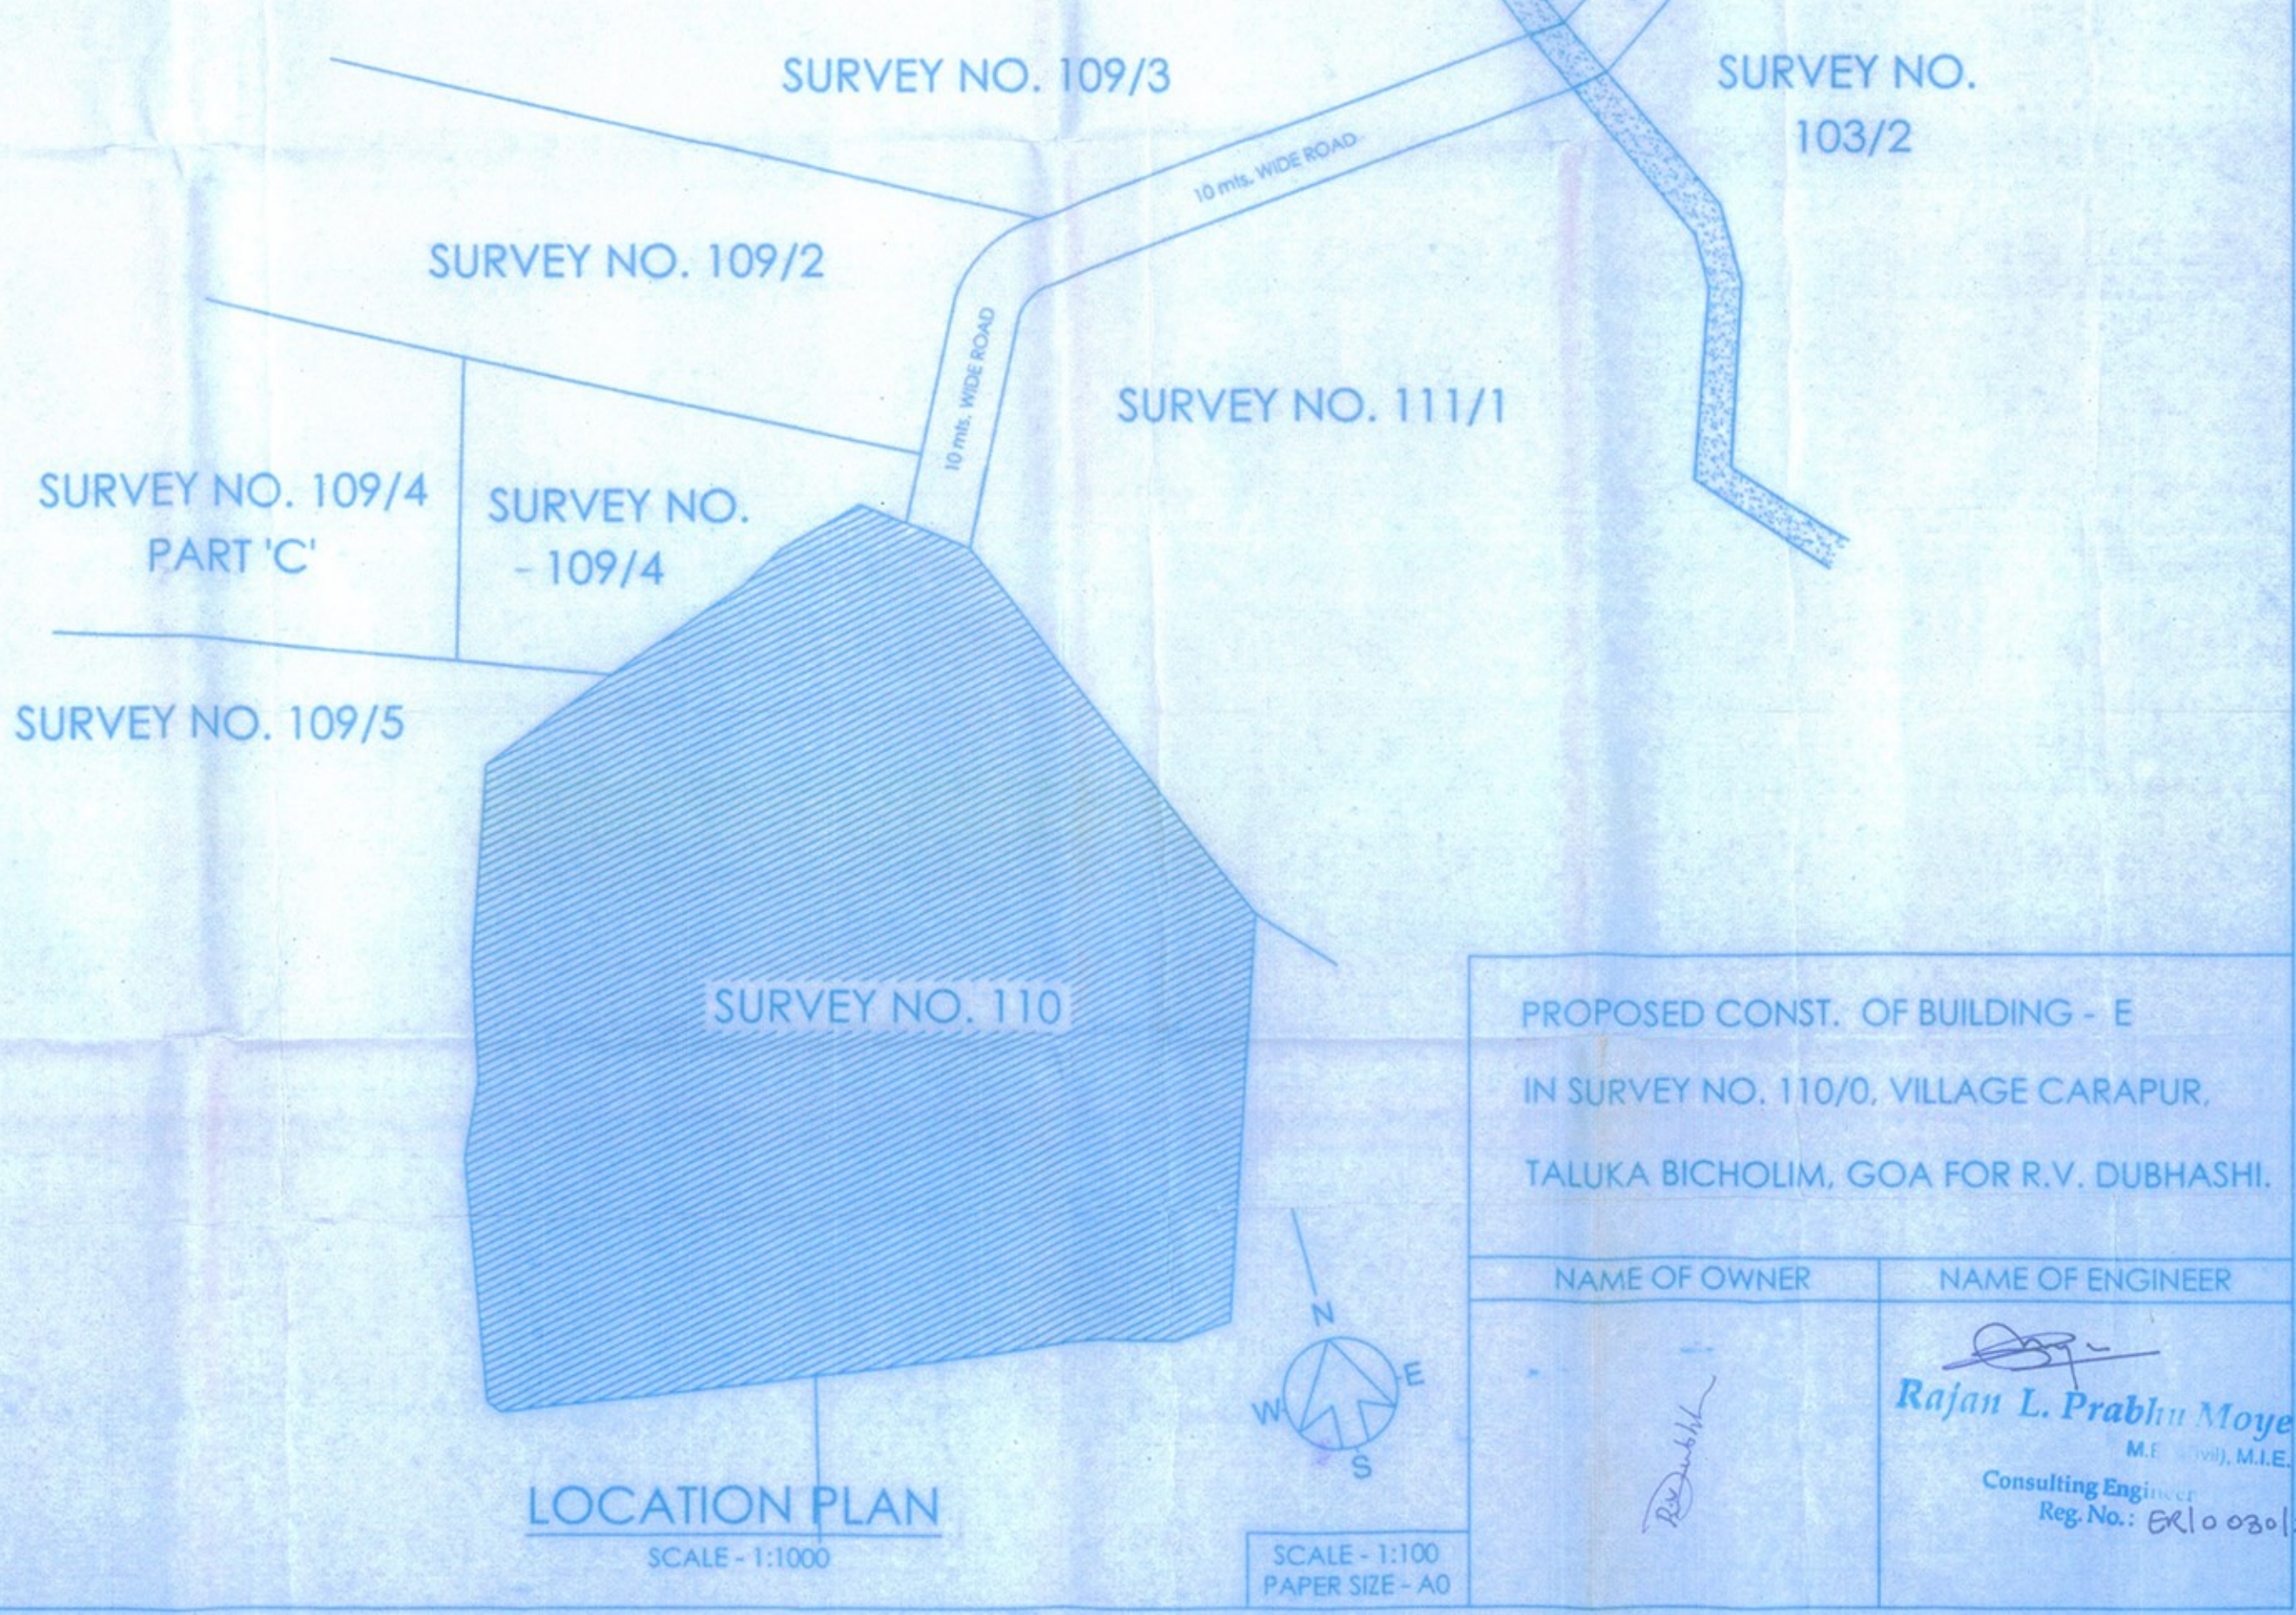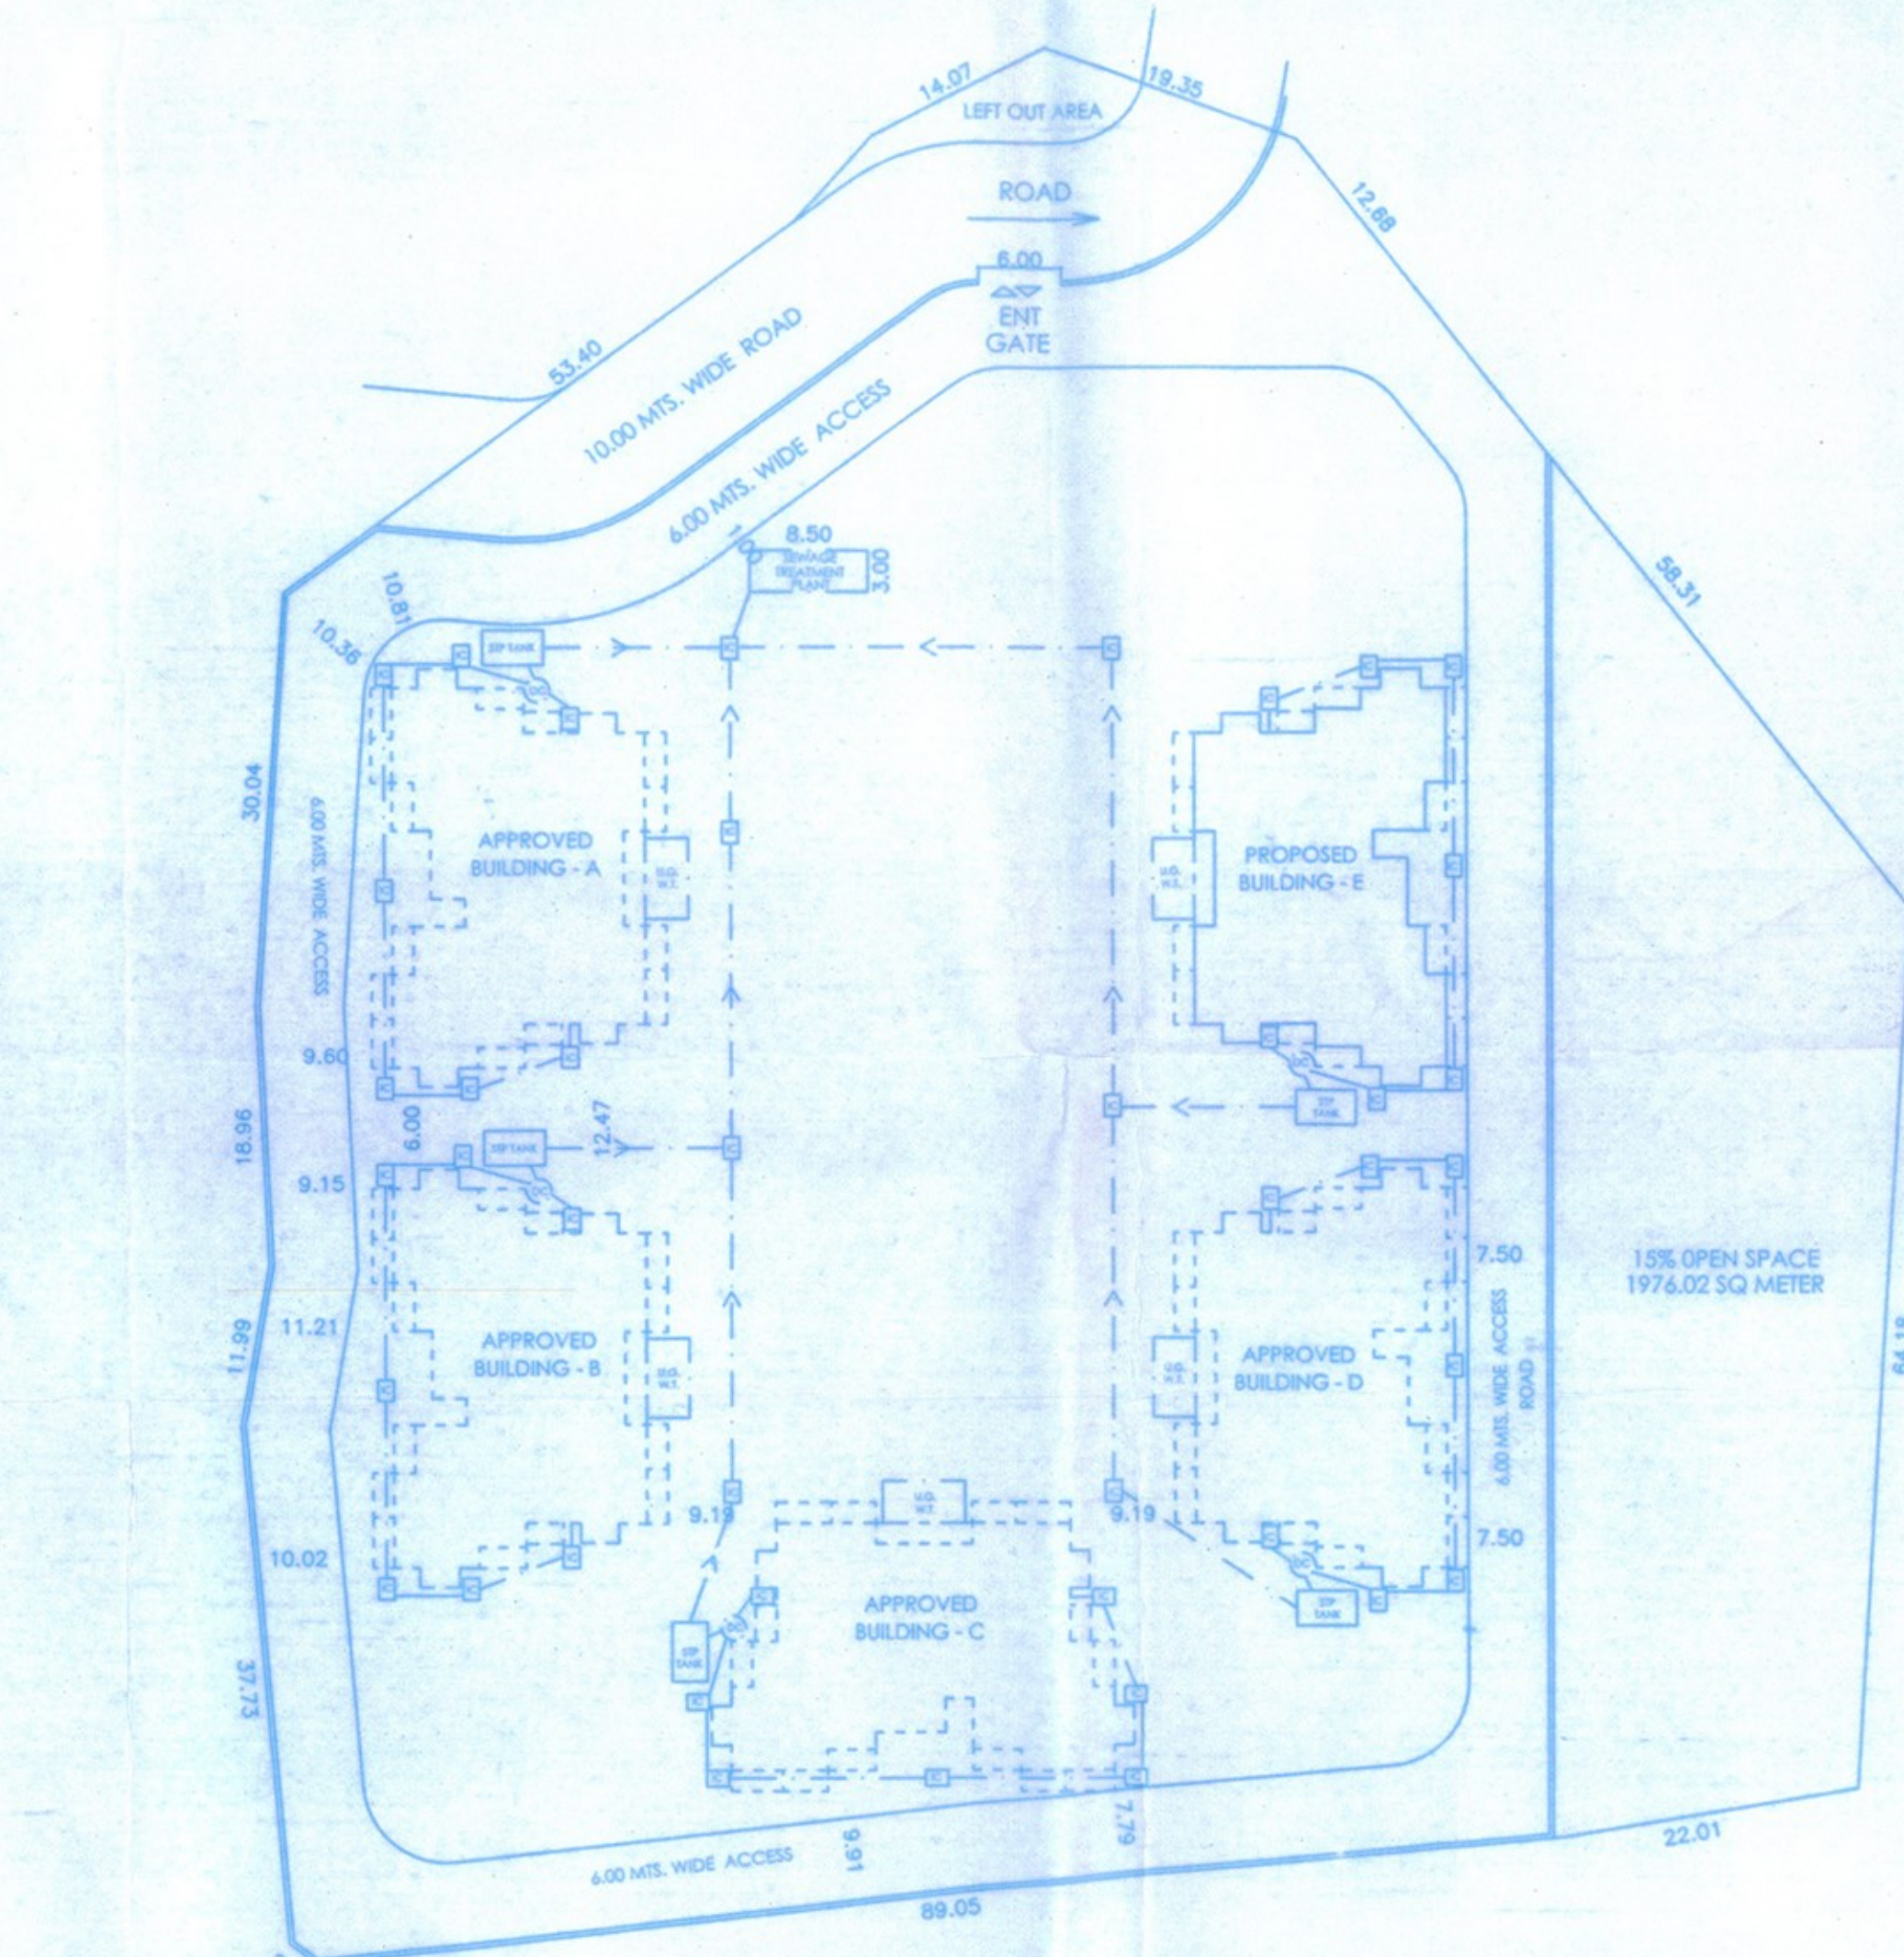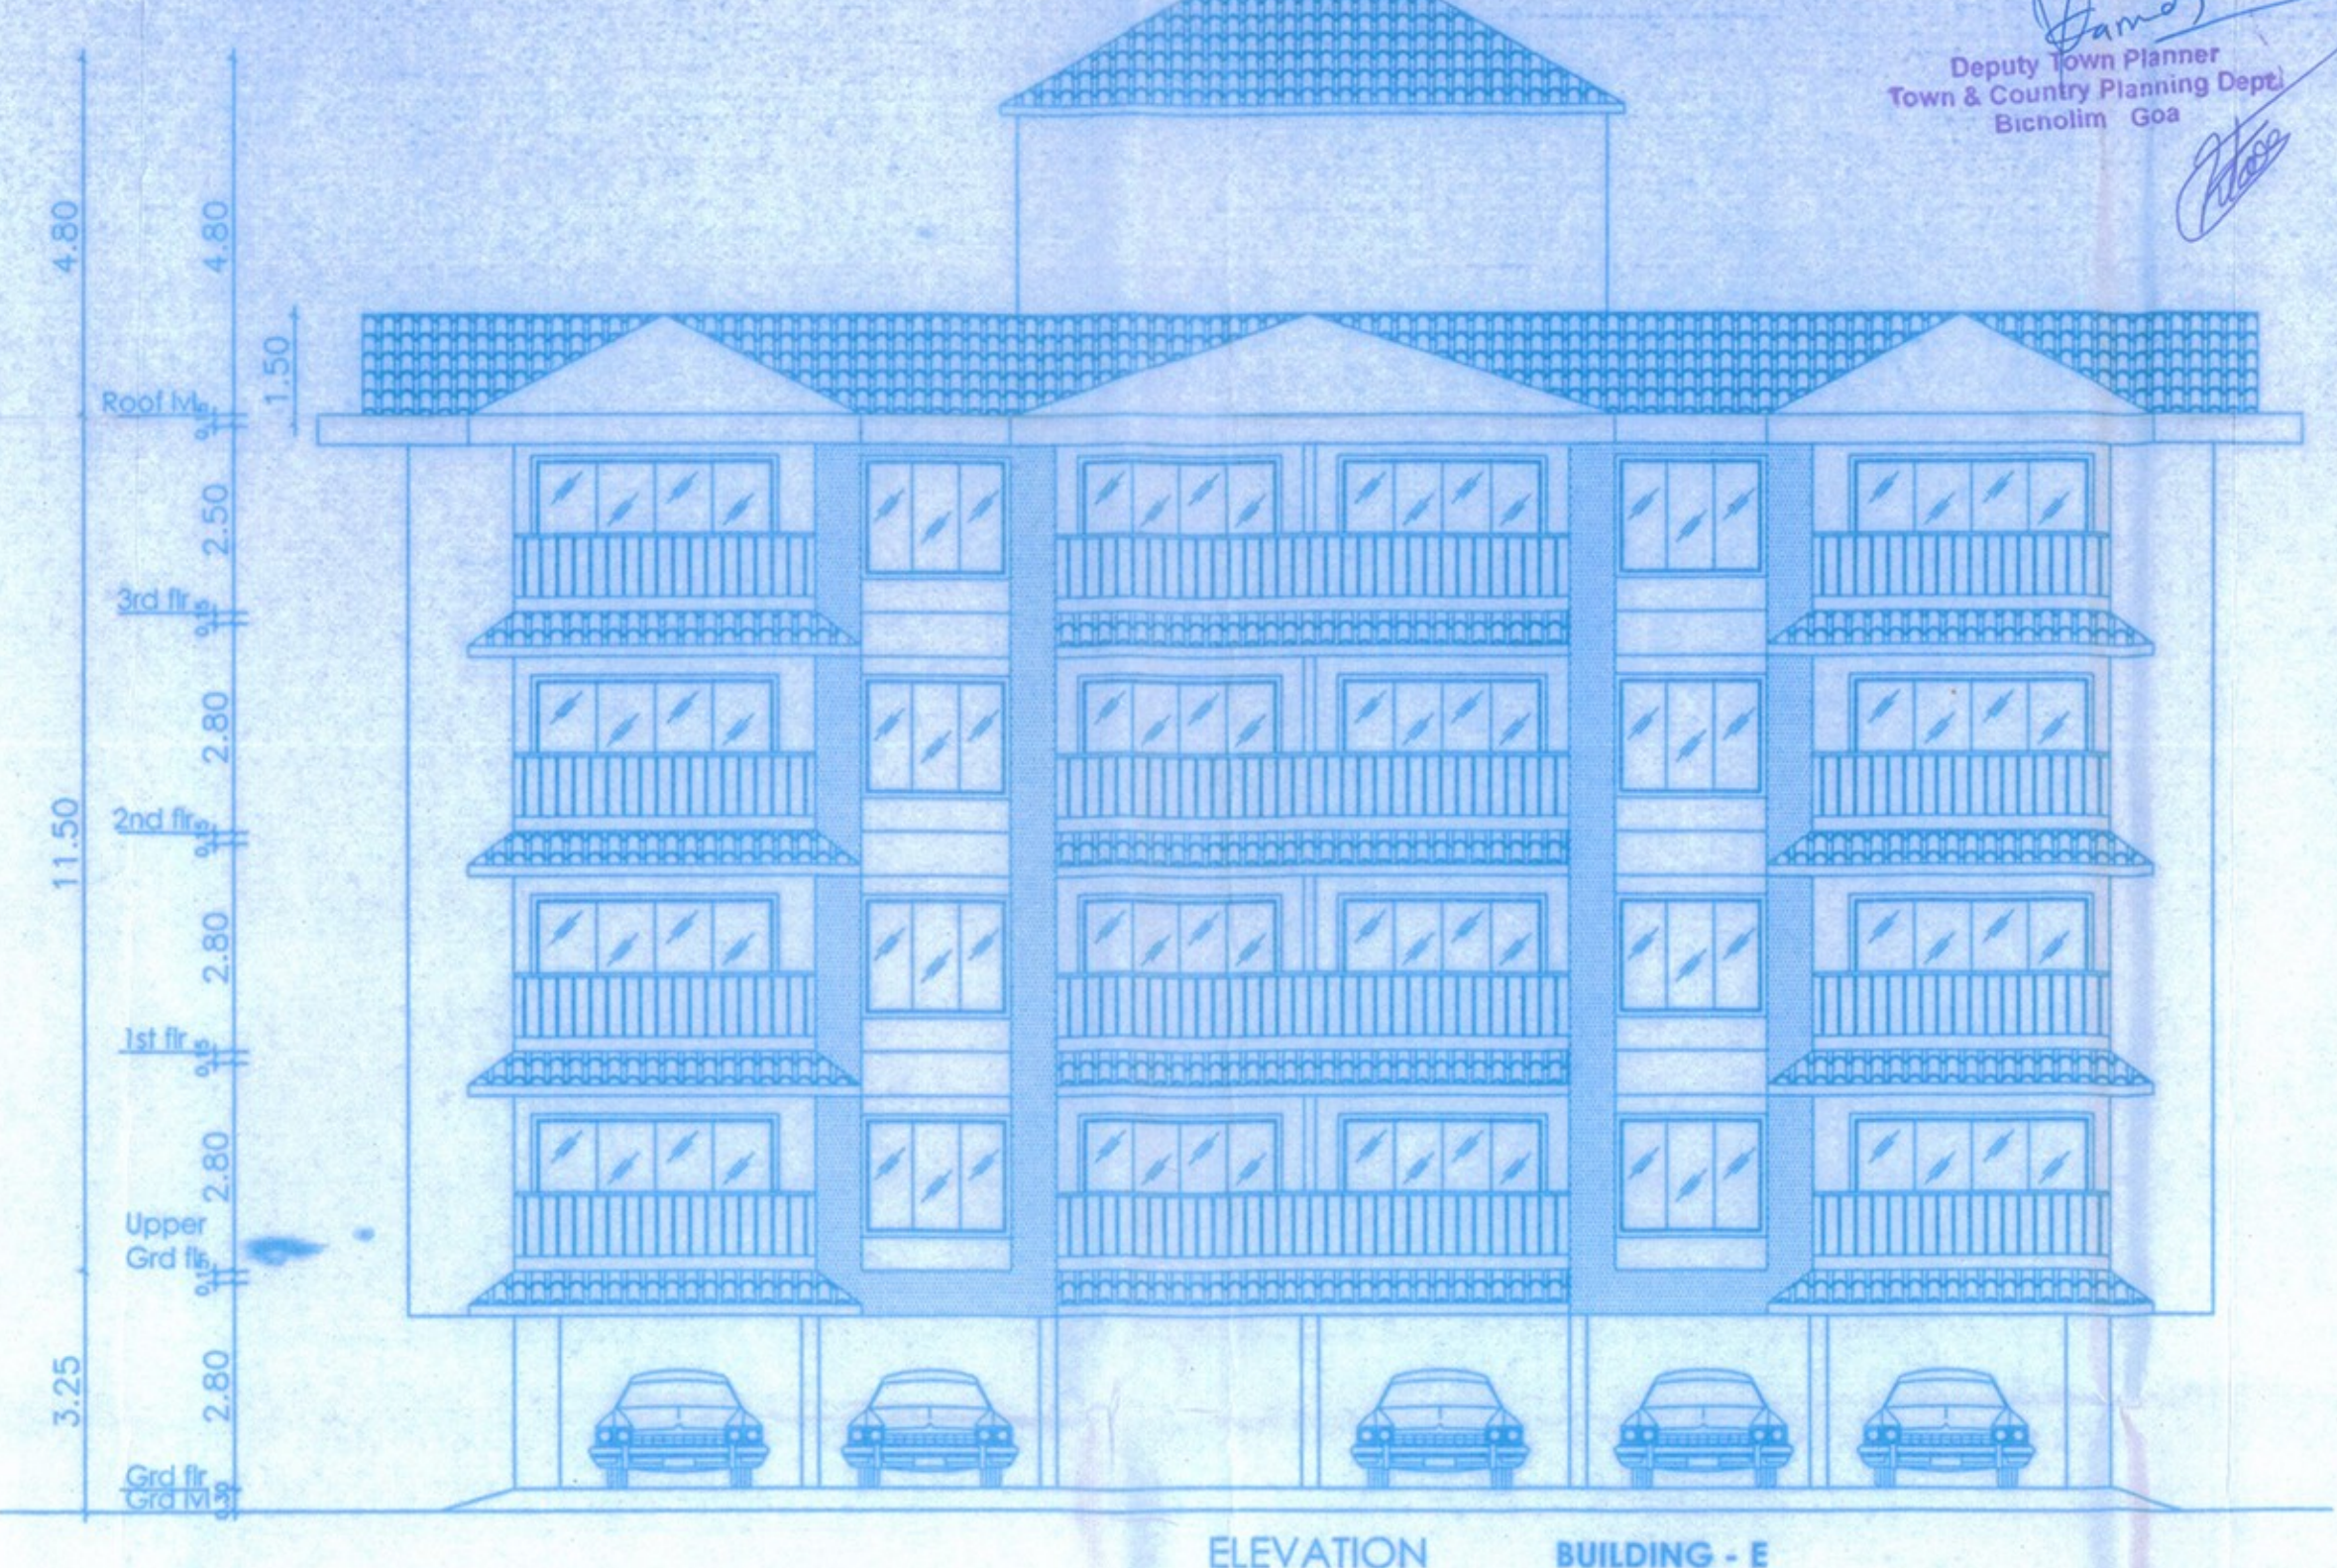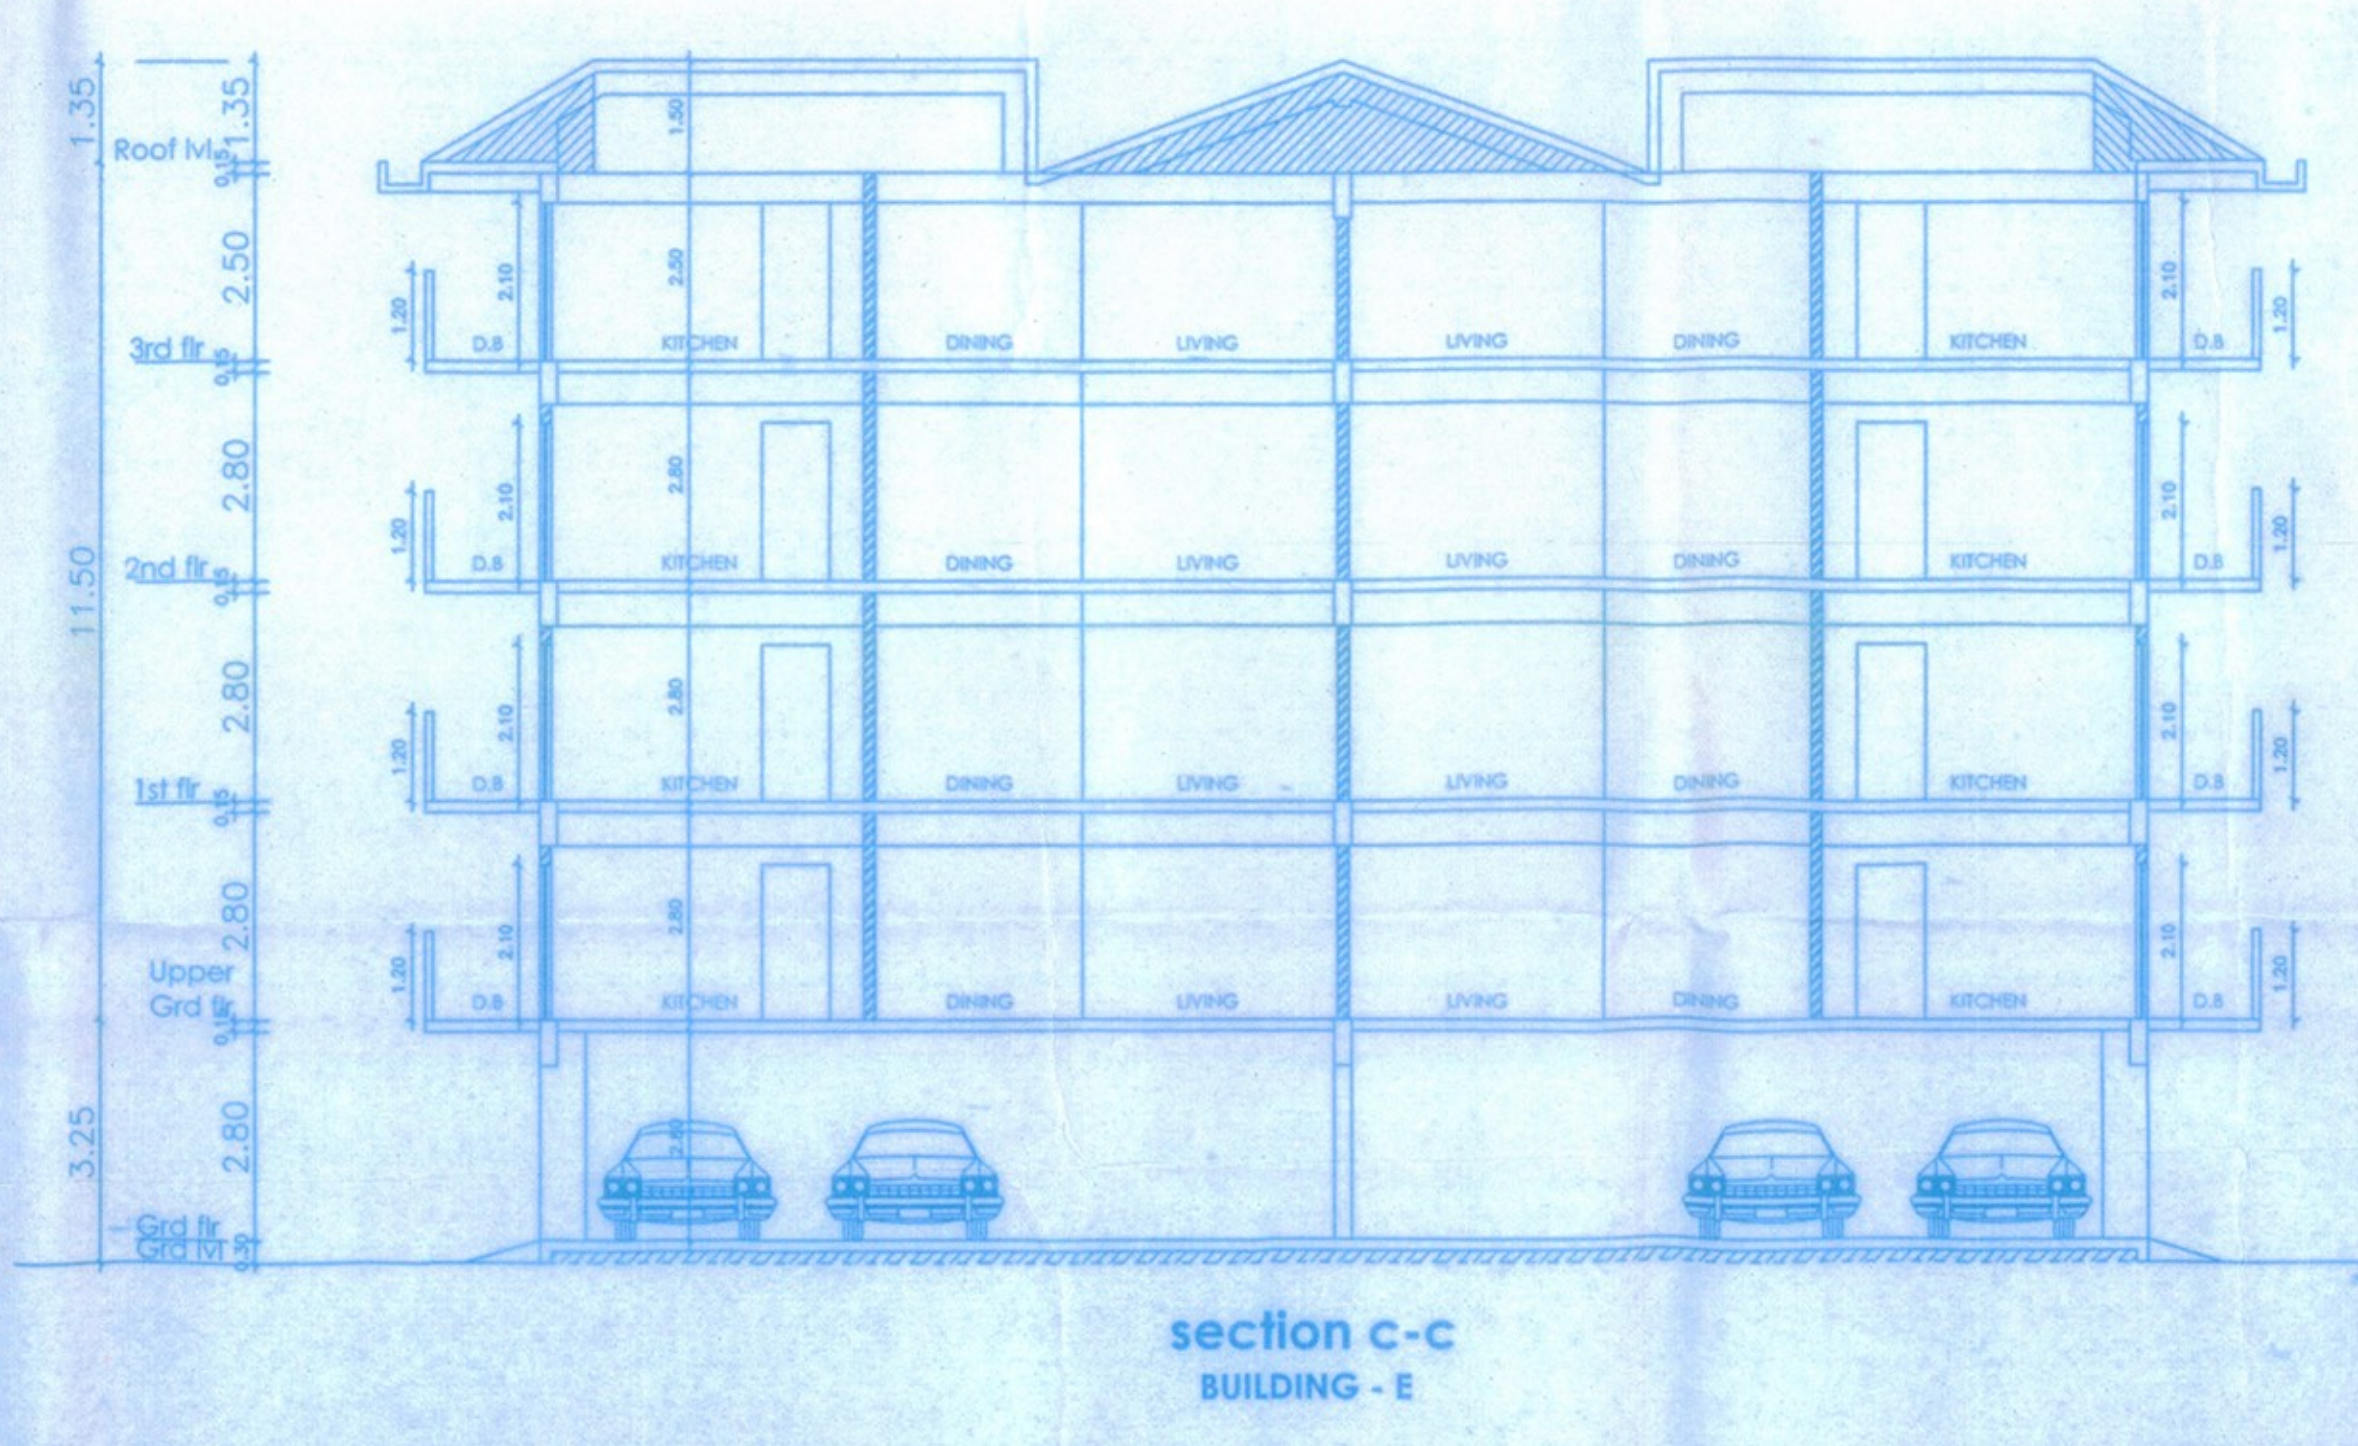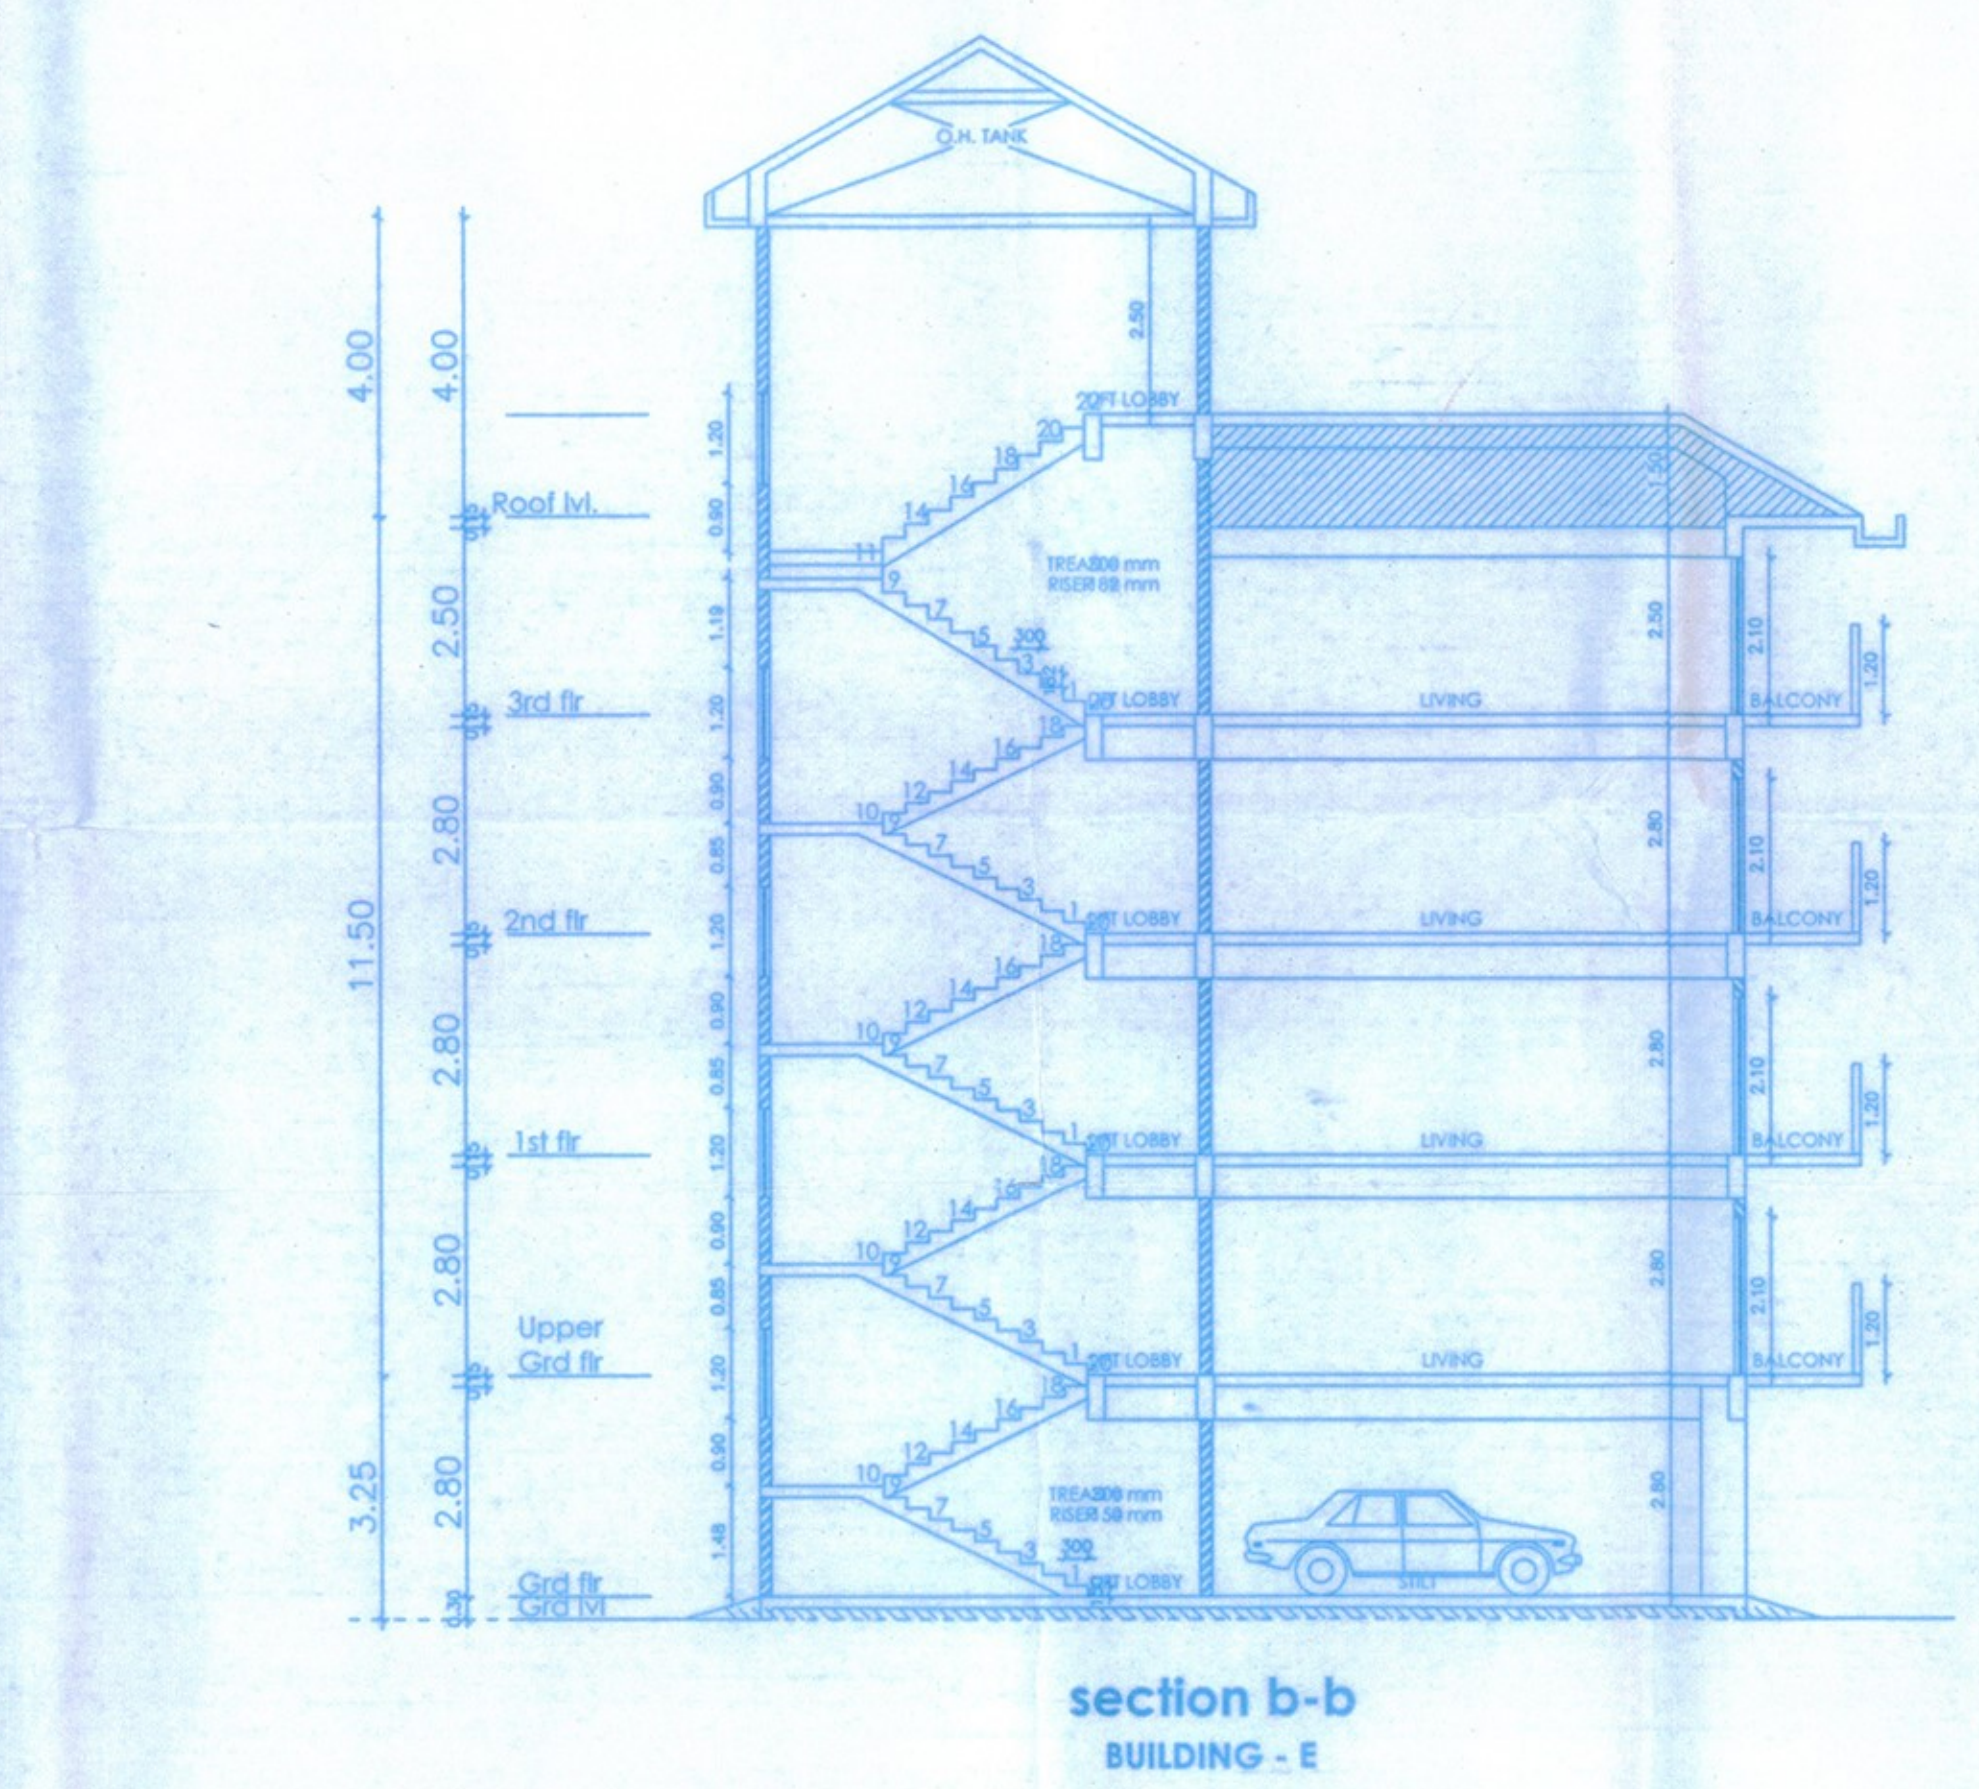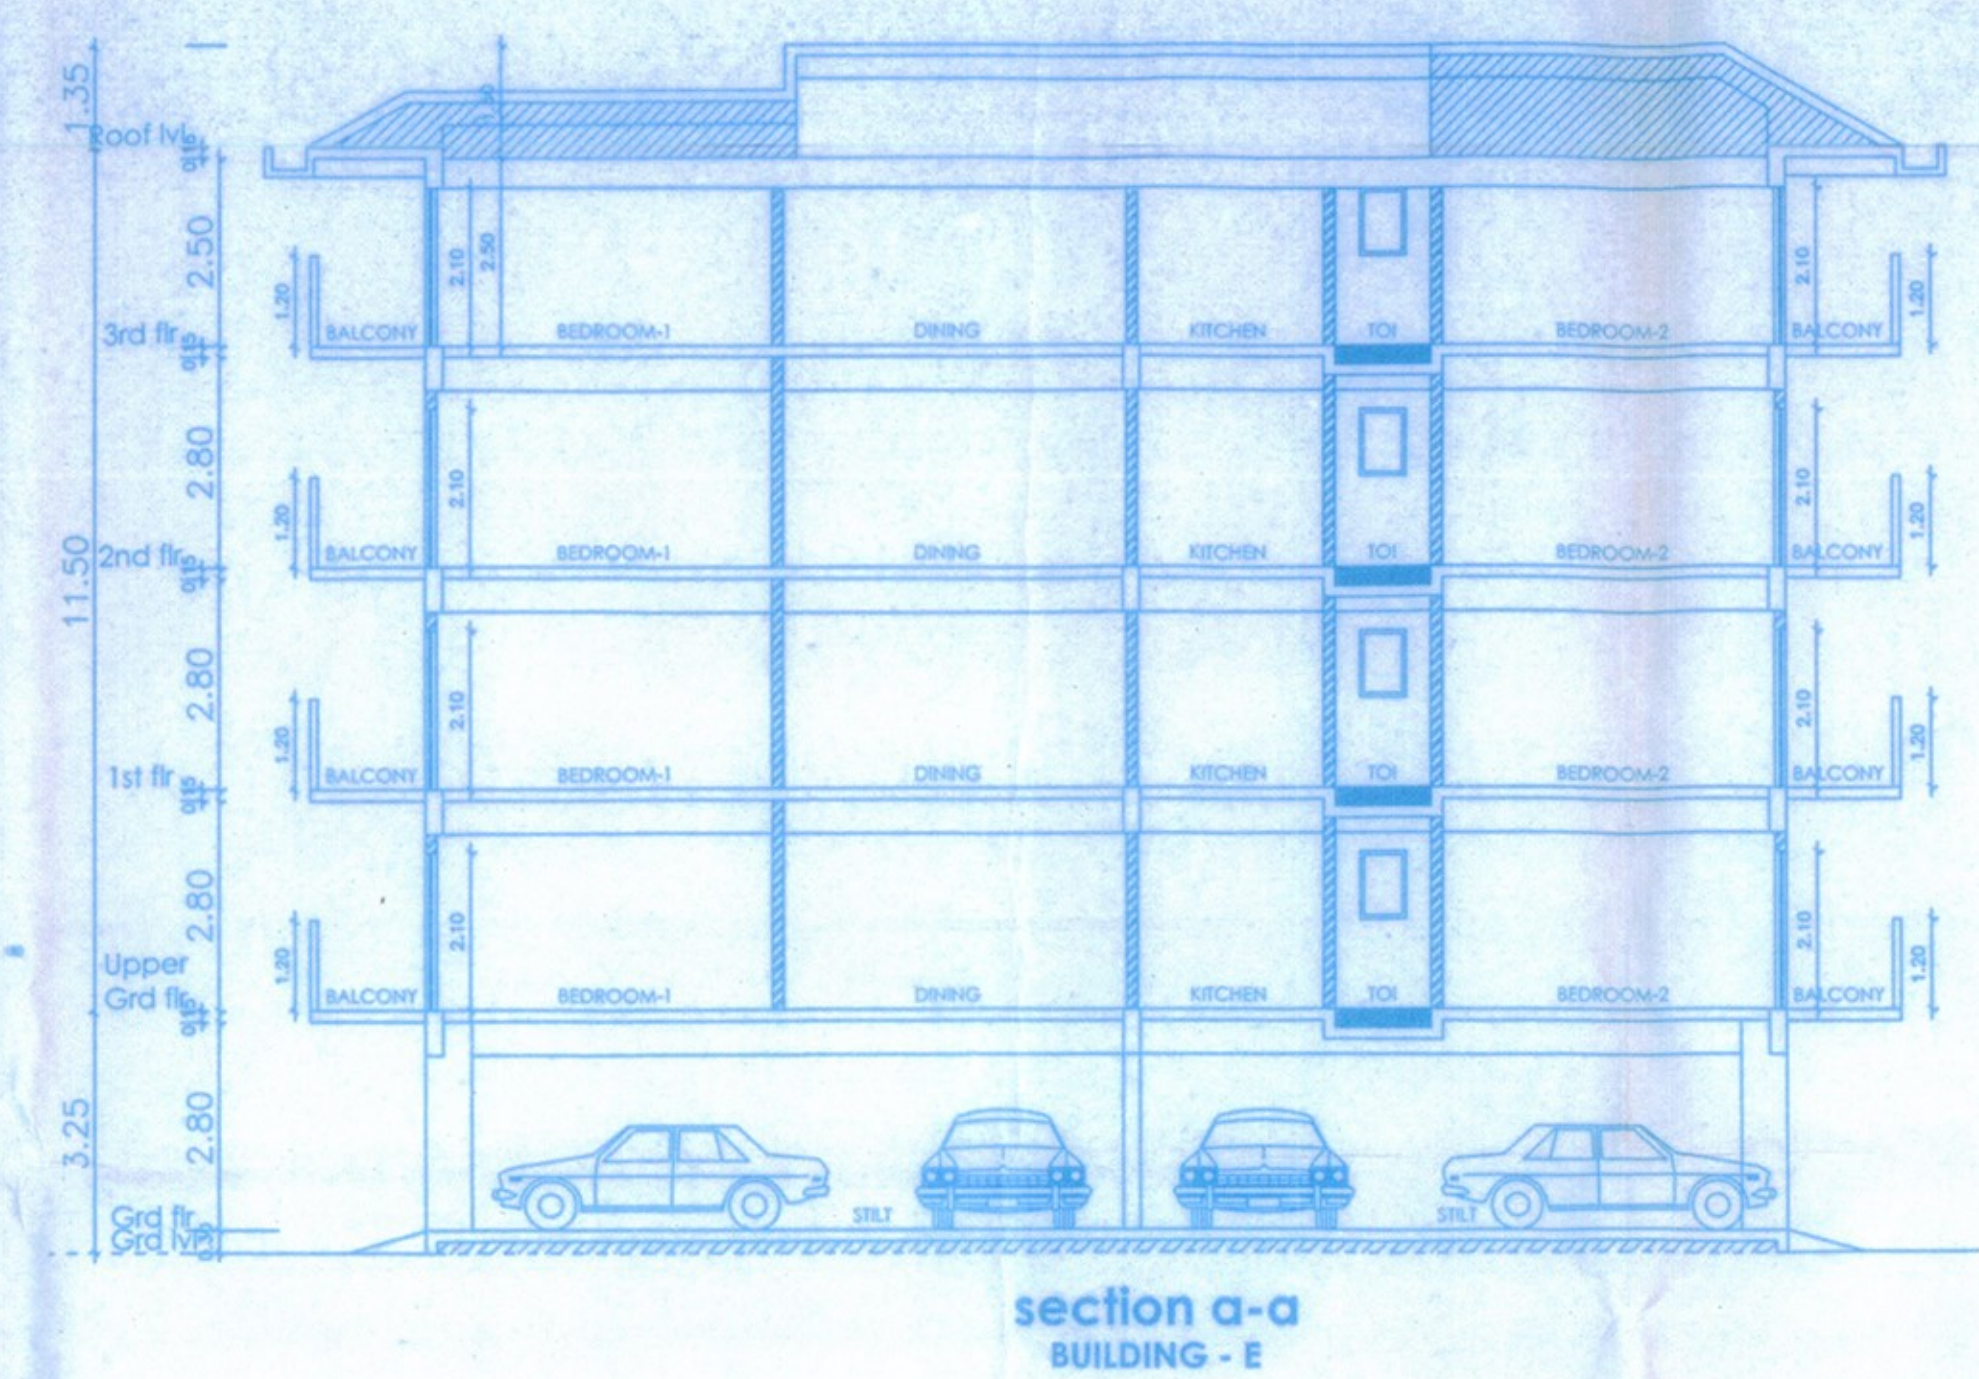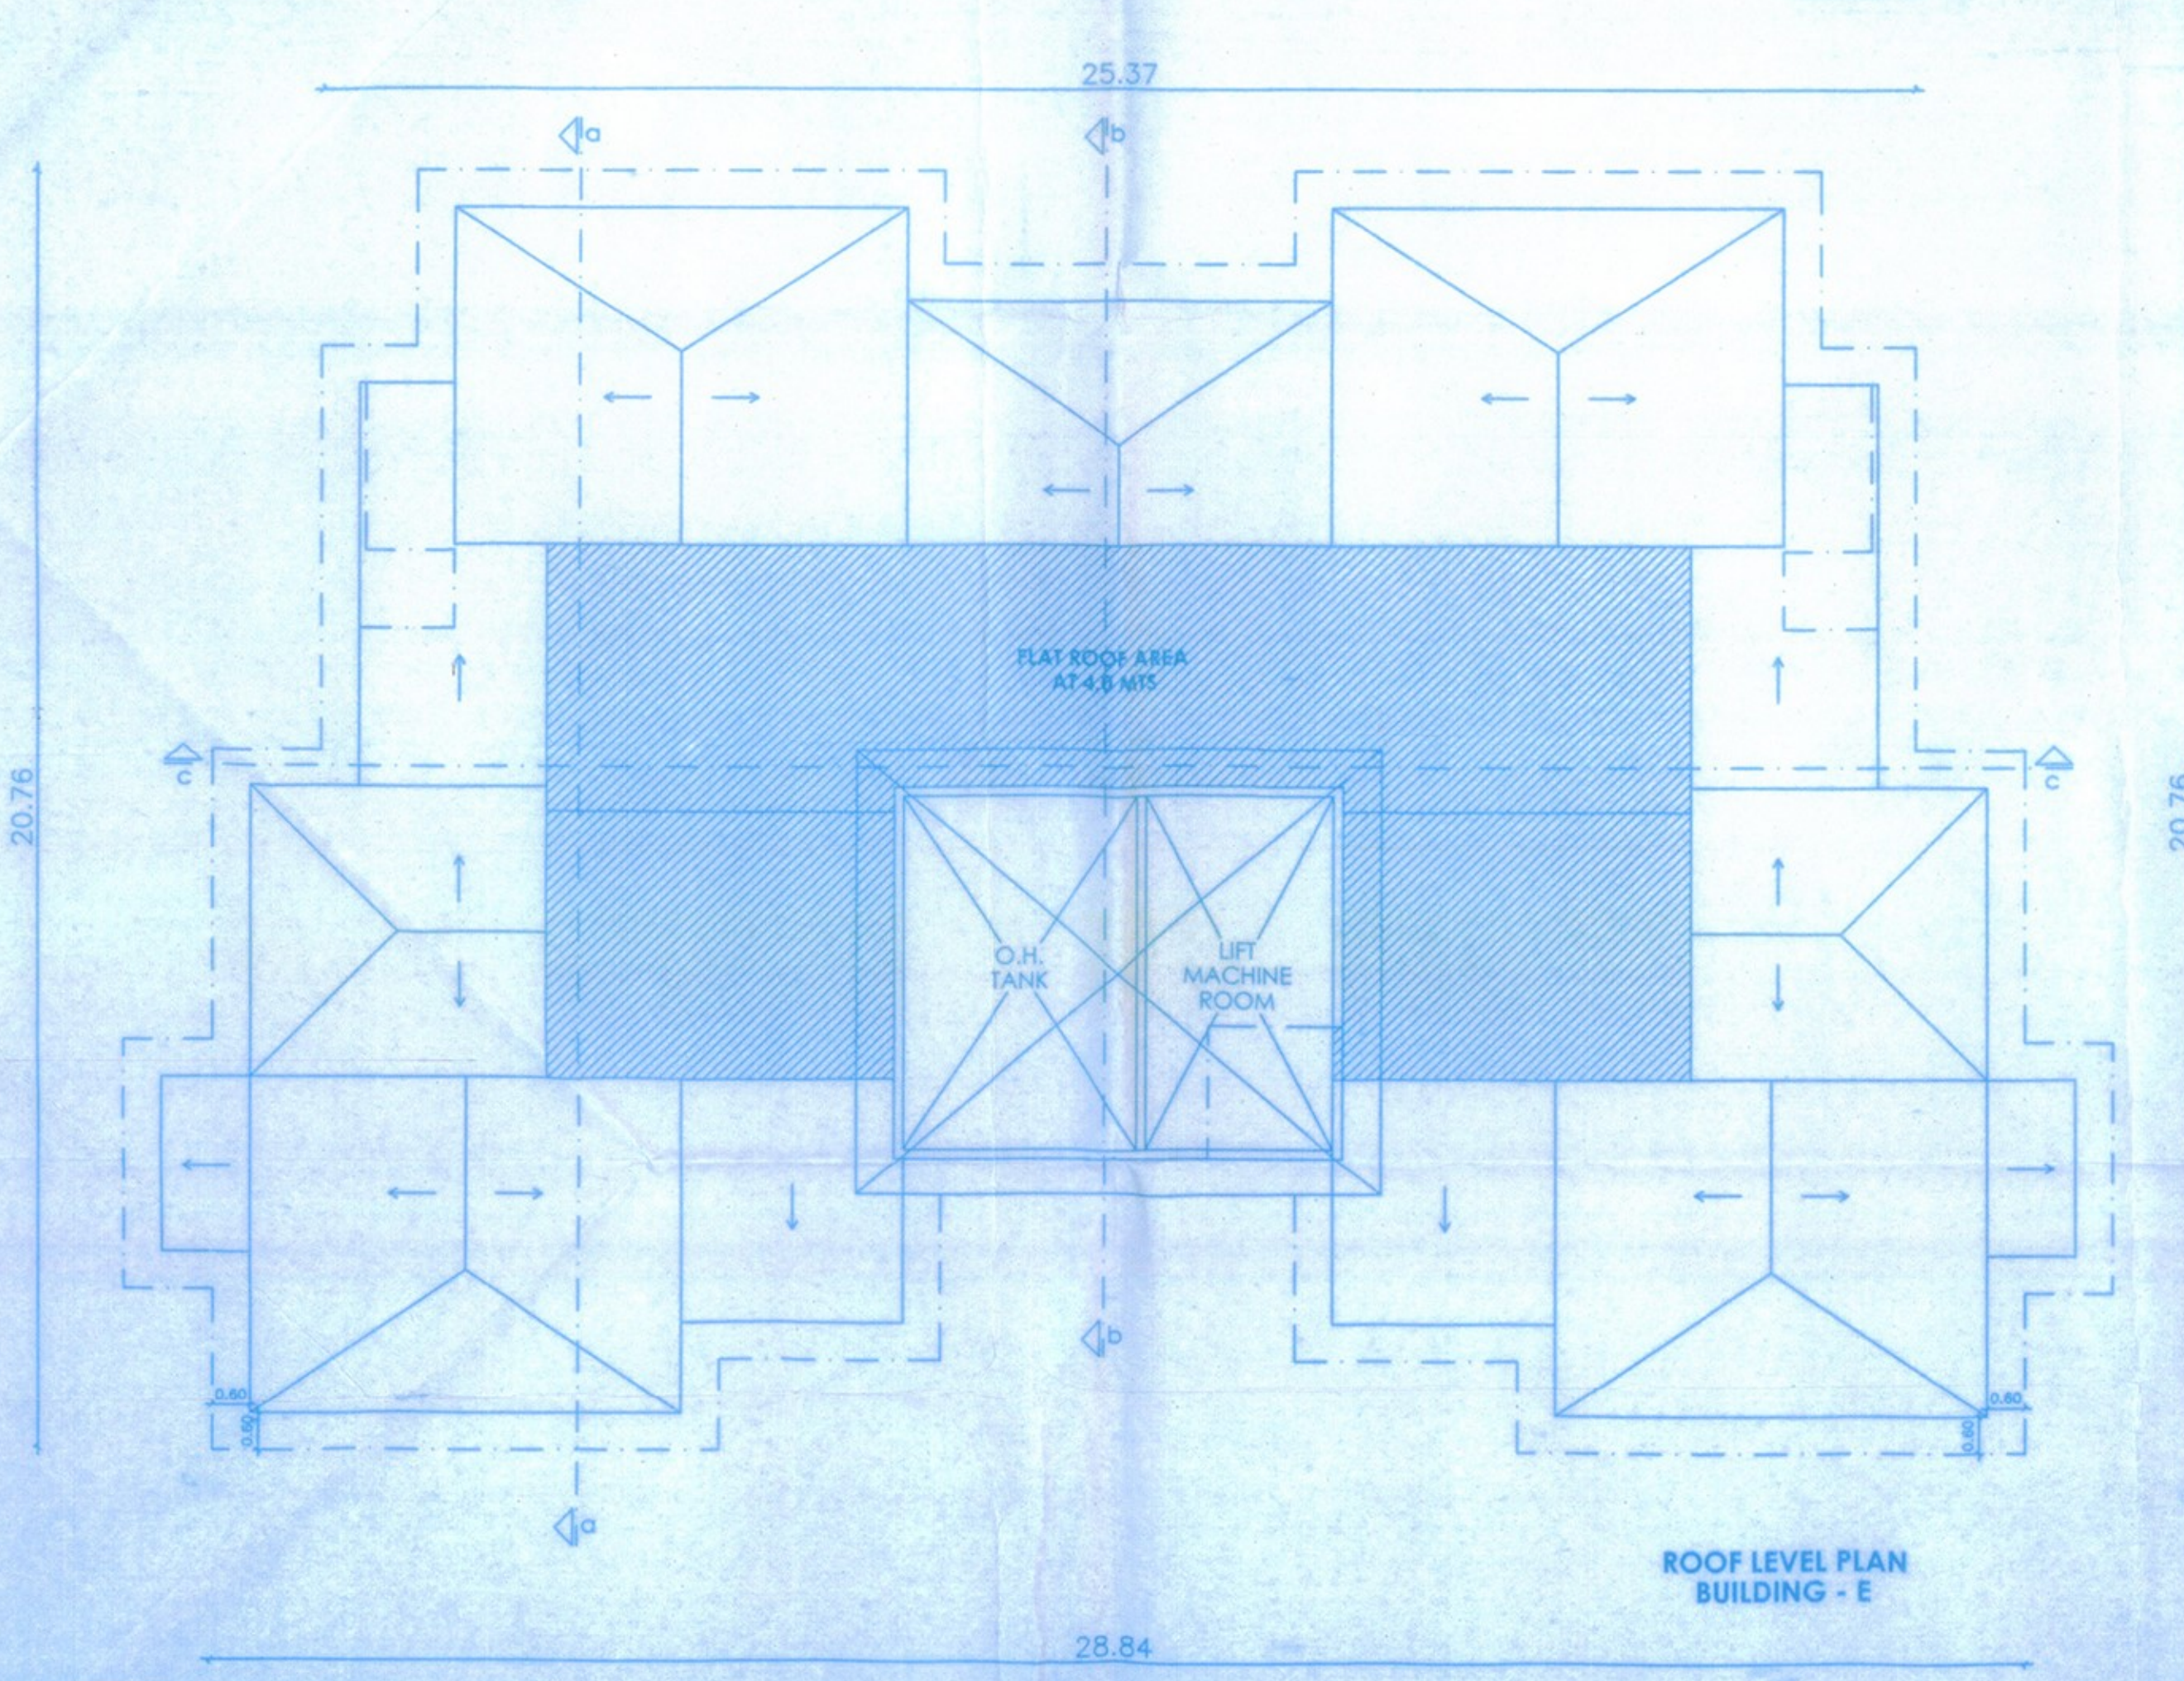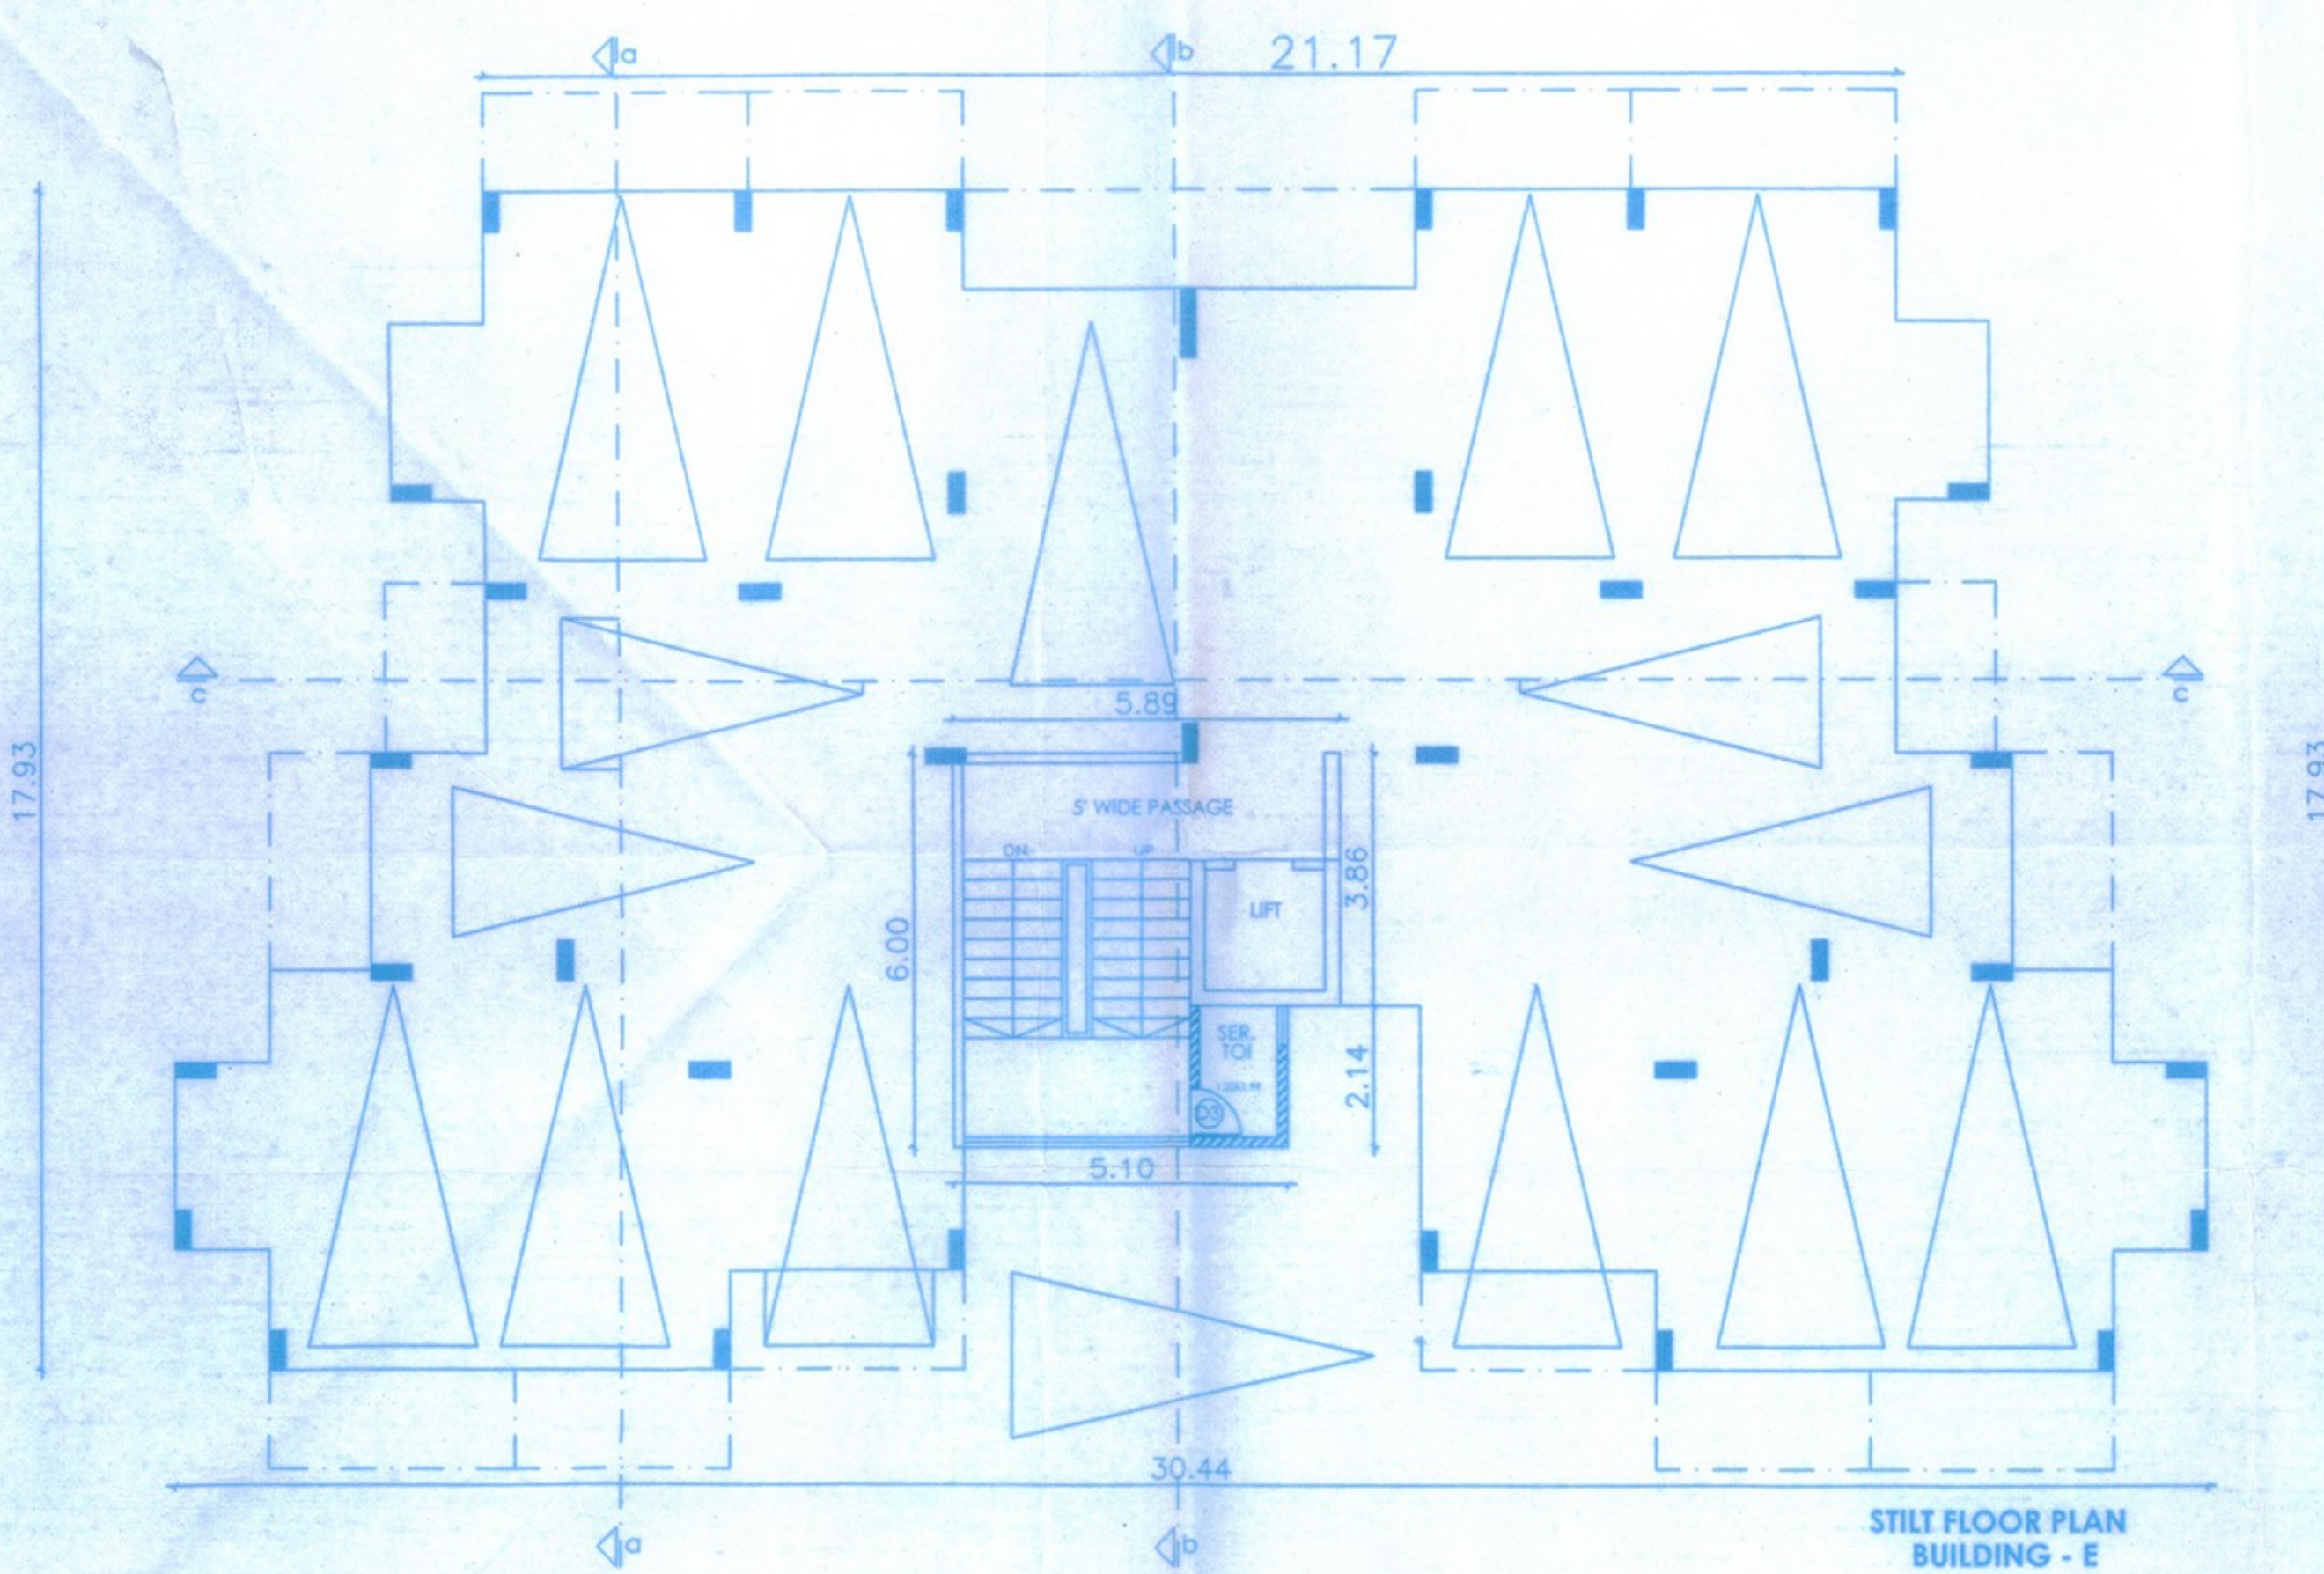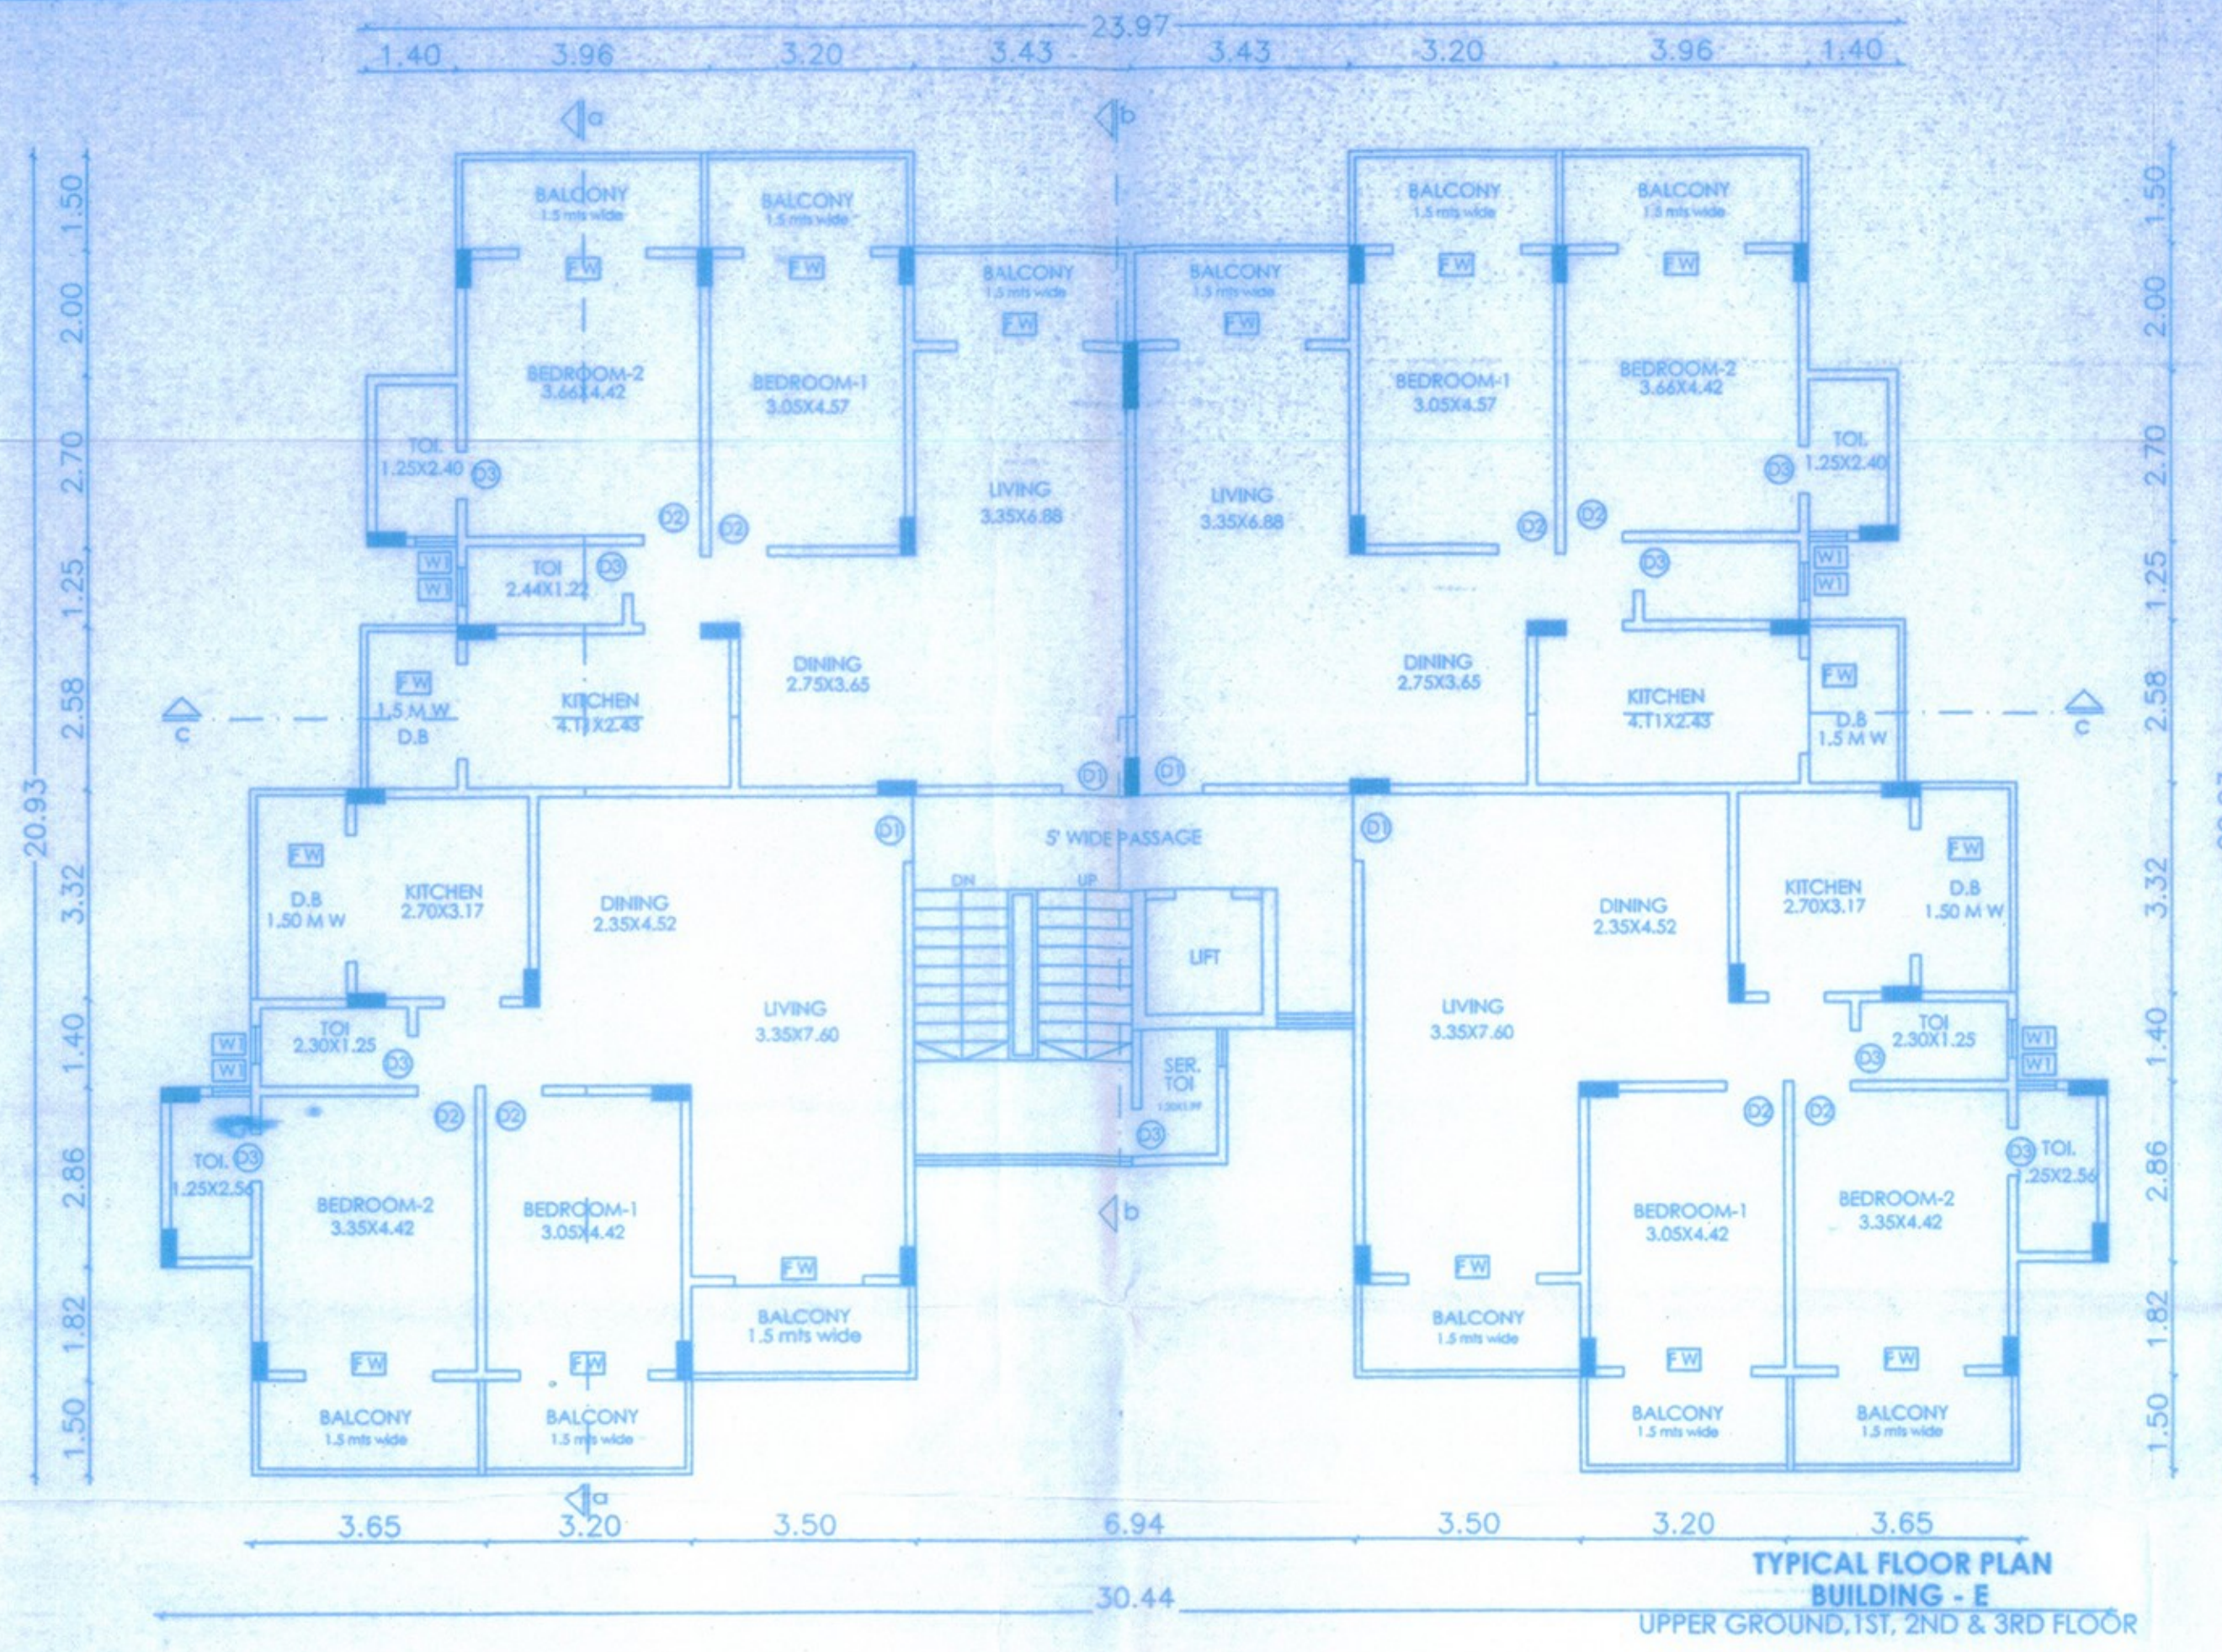

PROFORMA - B

CONTENTS OF SHEET

FLOOR PLAN, SITE PLAN, PLOT AREA DIAGRAM
STAMP OF RECEIPT
FLOOR PLAN, SITE PLAN, SECTION & ELEVATION
STAMP OF APPROVAL OF PLANS

PROFORMA - A

A. AREA STATEMENT	SQ. MT.
1. AREA OF PLOT	12750.00
2. DEDUCTION FOR SETBACK/PROP. ROADS / RESERVATION	714.40
3. NET EFFECTIVE AREA PLOT	12035.60
4. TOTAL COVERAGE OF BLDG. A+B+C+D	1089.55
5. TOTAL F.A.R. CONSUMED OF BLDG. A+B+C+D	5847.80
BUILDING - E	
6. STILT AREA, STAIR, LIFT, & TQ FOR COVERAGE PURPOSE	397.38
7. GROUND FLOOR AREA FOR F.A.R. PURPOSE	3.55
8. UPPER GROUND FLOOR AREA	344.60
9. FIRST FLOOR AREA	344.60
10. SECOND FLOOR AREA	344.60
11. THIRD FLOOR AREA	344.60
12. TOTAL FLOOR AREA ON ALL FLOORS FOR F.A.R. PURPOSE	1441.95
13. COVERAGE % OF BLDG. E	3.30
14. F.A.R. % CONSUMED OF BLDG. E	12.18
15. TOTAL % COVERAGE OF BLDG. A+B+C+D+E	16.30
16. TOTAL % F.A.R. CONSUMED A+B+C+D+E	60.78
17. TOTAL COVERAGE OF BLDG. A+B+C+D+E	1996.40
18. TOTAL F.A.R. CONSUMED A+B+C+D+E	7309.25
BUILDING - E	
TOTAL BUILDING PERIMETER	116.42 MTS
TOTAL BALCONY LENGTH	53.68 MTS
C. DOOR & WINDOW SCHEDULE	
D1. 1.05 x 2.10 mts S.S. T.W. FRAMED FLUSH DOOR	
D2. 0.90 x 2.10 mts S.S. T.W. FRAMED FLUSH DOOR	
D3. 0.75 x 2.10 mts S.S. T.W. FRAMED FLUSH DOOR	
F.W. 2.00 x 2.10 mts BRONZE ANODISED CLEAR GLASS. ALL SLIDING WINDOW	
F.W. 1.50 x 2.10 mts BRONZE ANODISED CLEAR GLASS. ALL SLIDING WINDOW	
W1. 0.60 x 0.90 mts BRONZE ANODISED / FROSTED GLASS LOUVERED WINDOW	
D. PARKING STATEMENT	
AS PER STATEMENT	

PROPOSED CONST. OF BUILDING - E
IN SURVEY NO. 110/0, VILLAGE CARAPUR,
TALUKA BICHOLIM, GOA FOR R.V. DUBHASHI.

NAME OF OWNER	NAME OF ENGINEER
	Rajan L. Prabhu Moys M. E. (S. E.) Consulting Engineer Reg. No. 681099/2011

SCALE - 1:100
PAPER SIZE - A0

Approved with condition
vide Letter No. 1525/11/12/1350
dated 22/3/2011
S.D. 11/10/11 (S.N. 11/12/1350)
D. 11/12/11

Respectfully approved Subj. to condition mentioned in this Office Letter No. 1525/11/12/1350 dated 22/3/2011

Secretary
Village Panchayat
Laxman Saven

Assistant Engineer
Bicholim - 305