
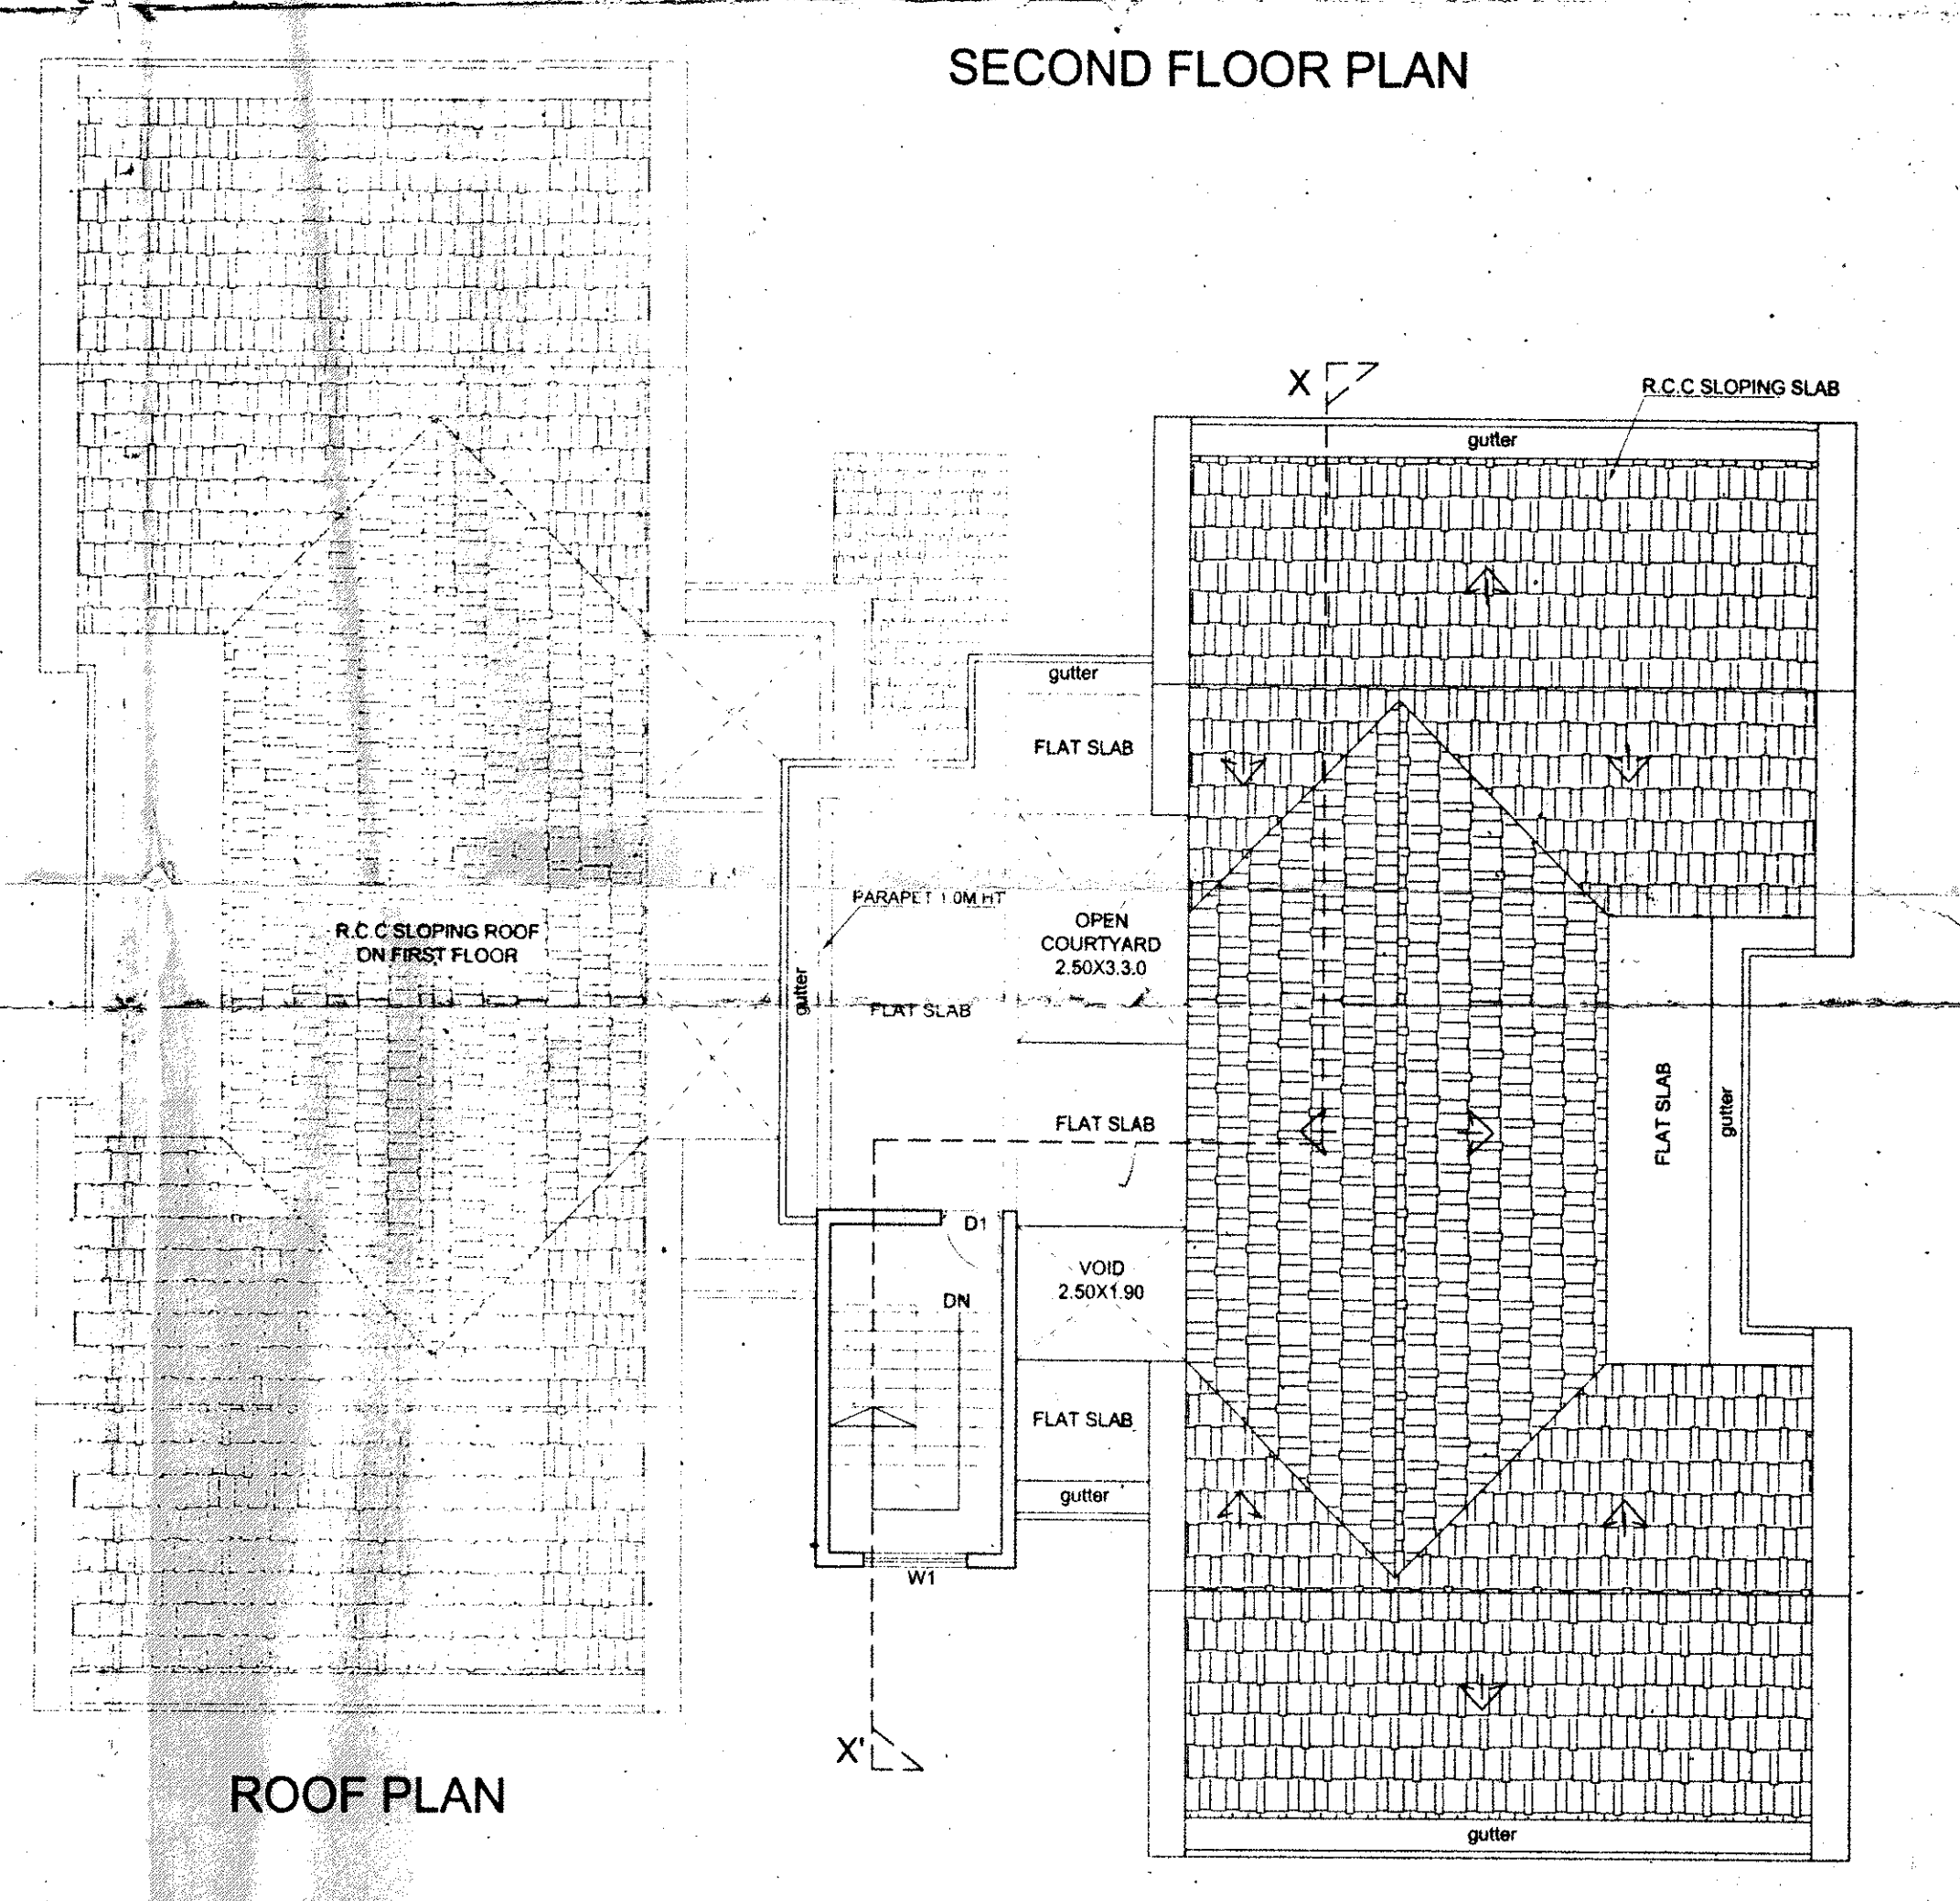
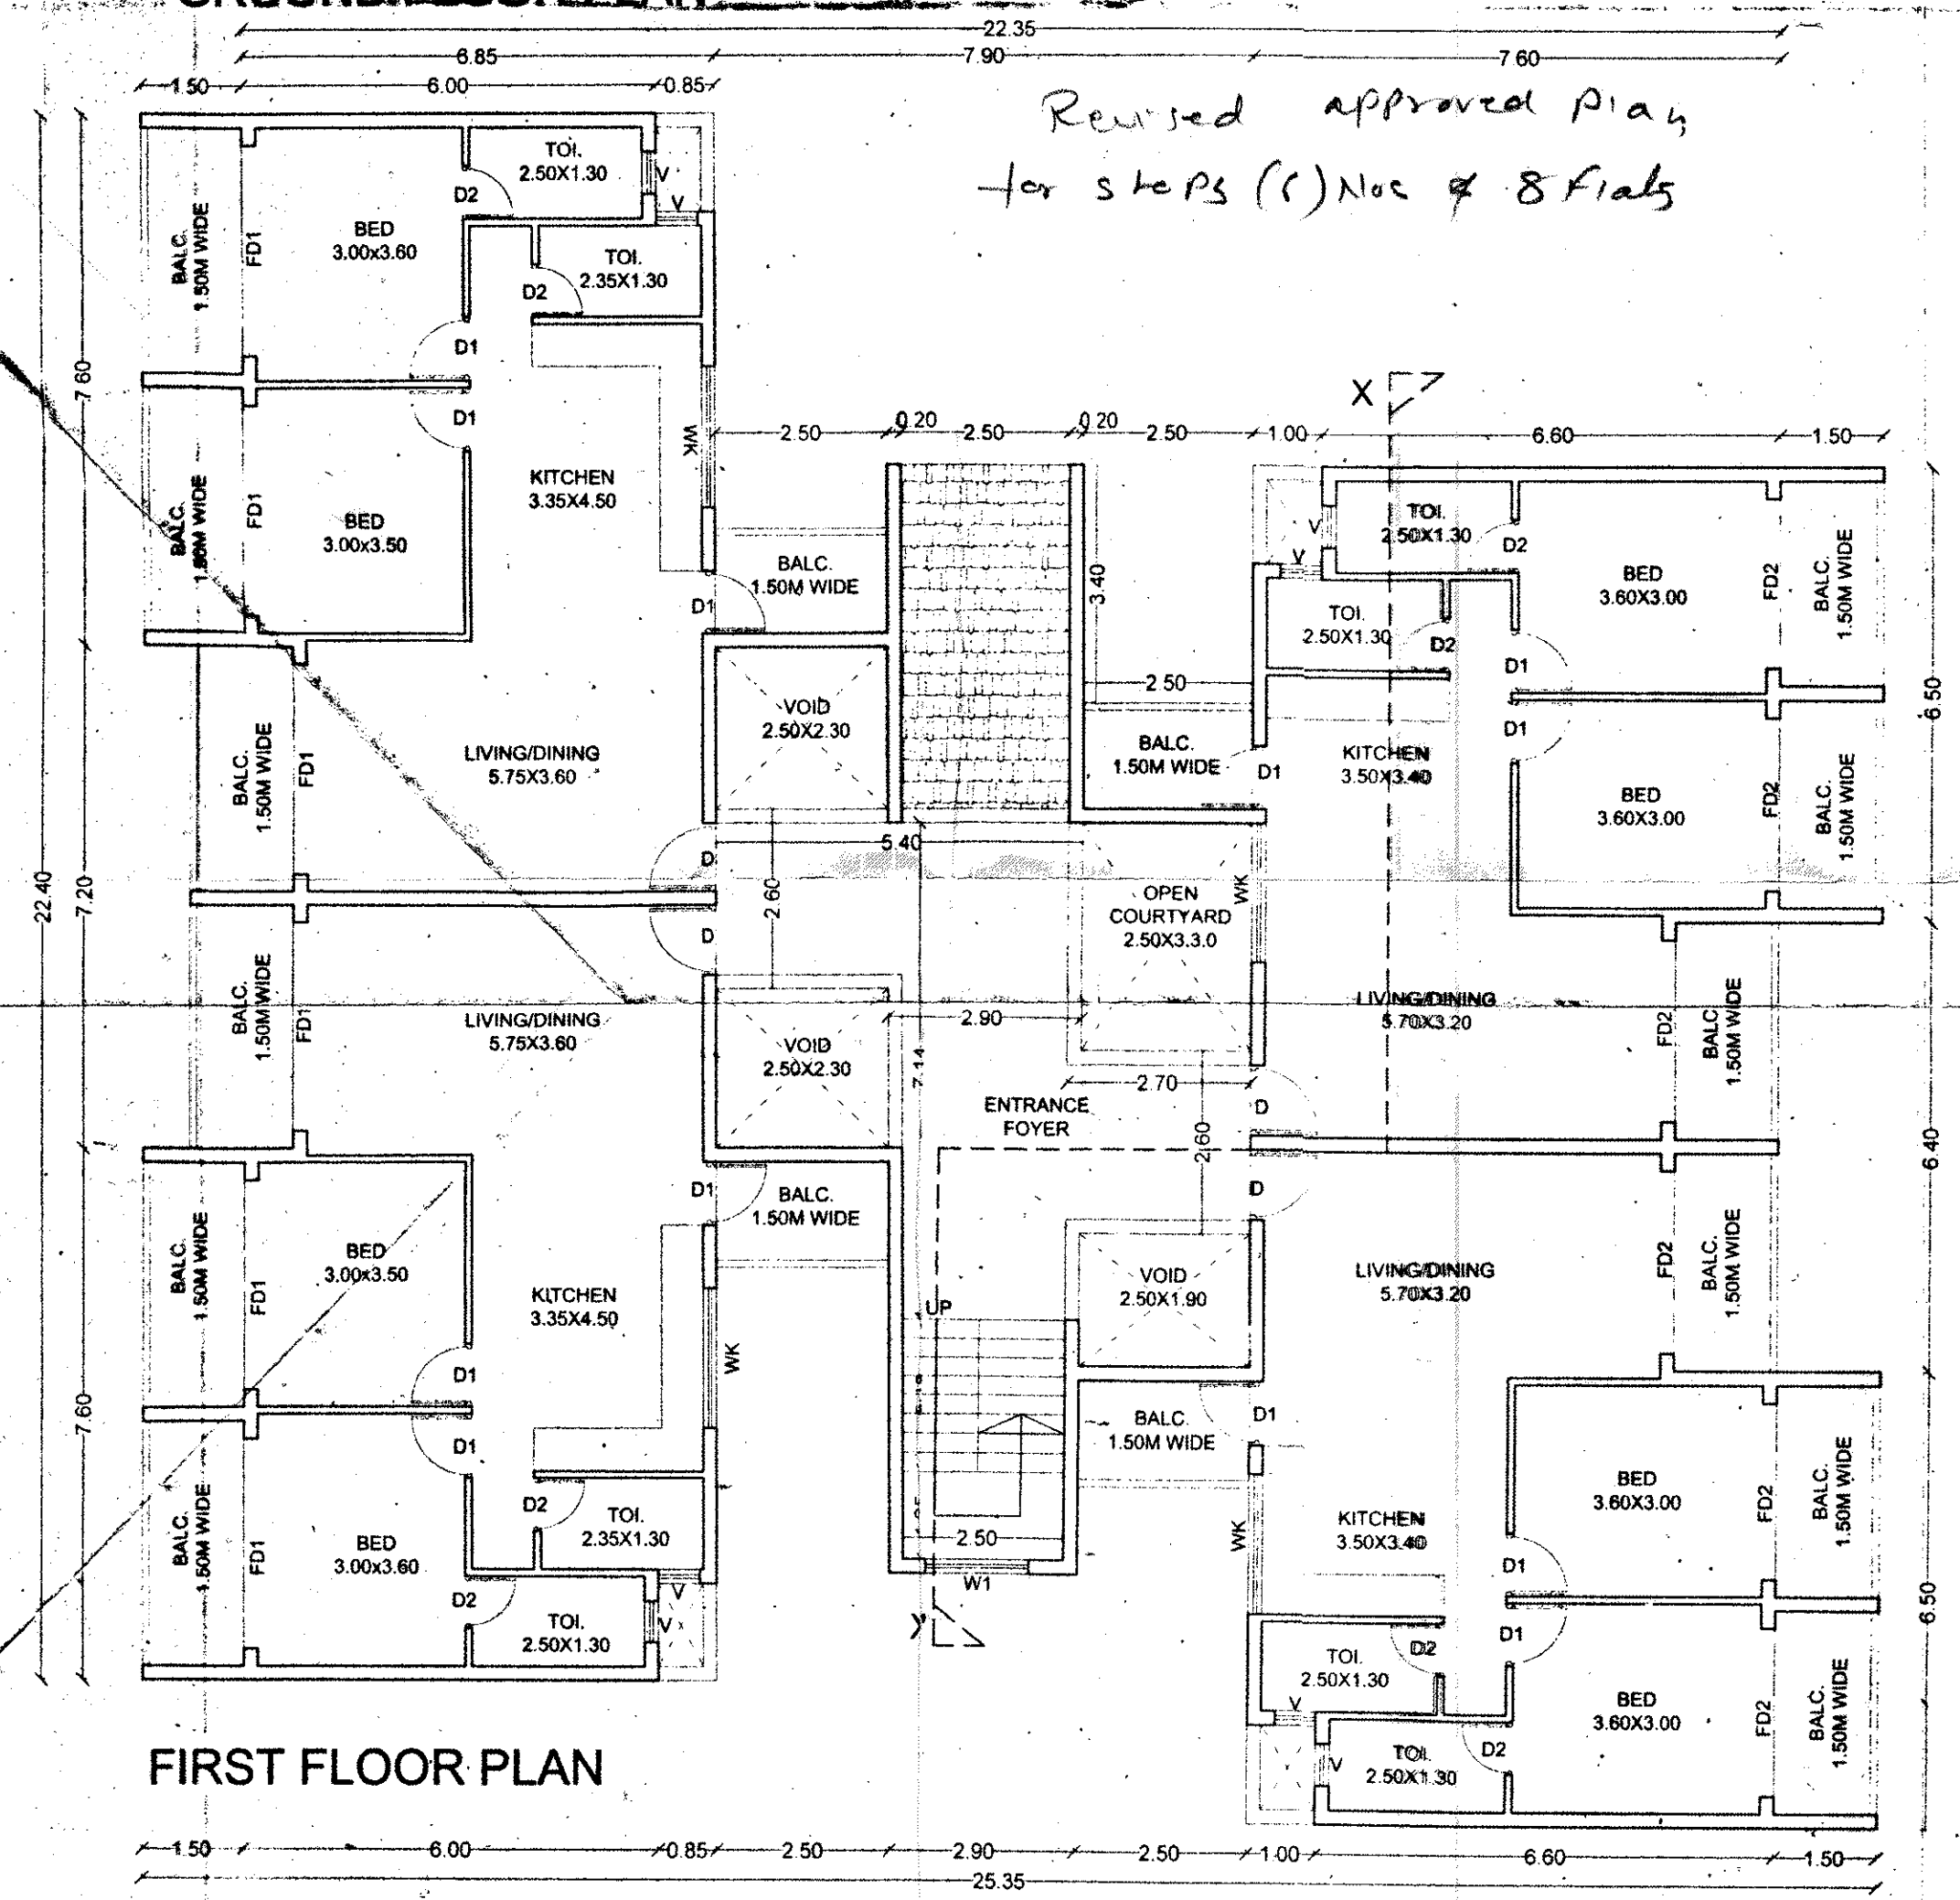
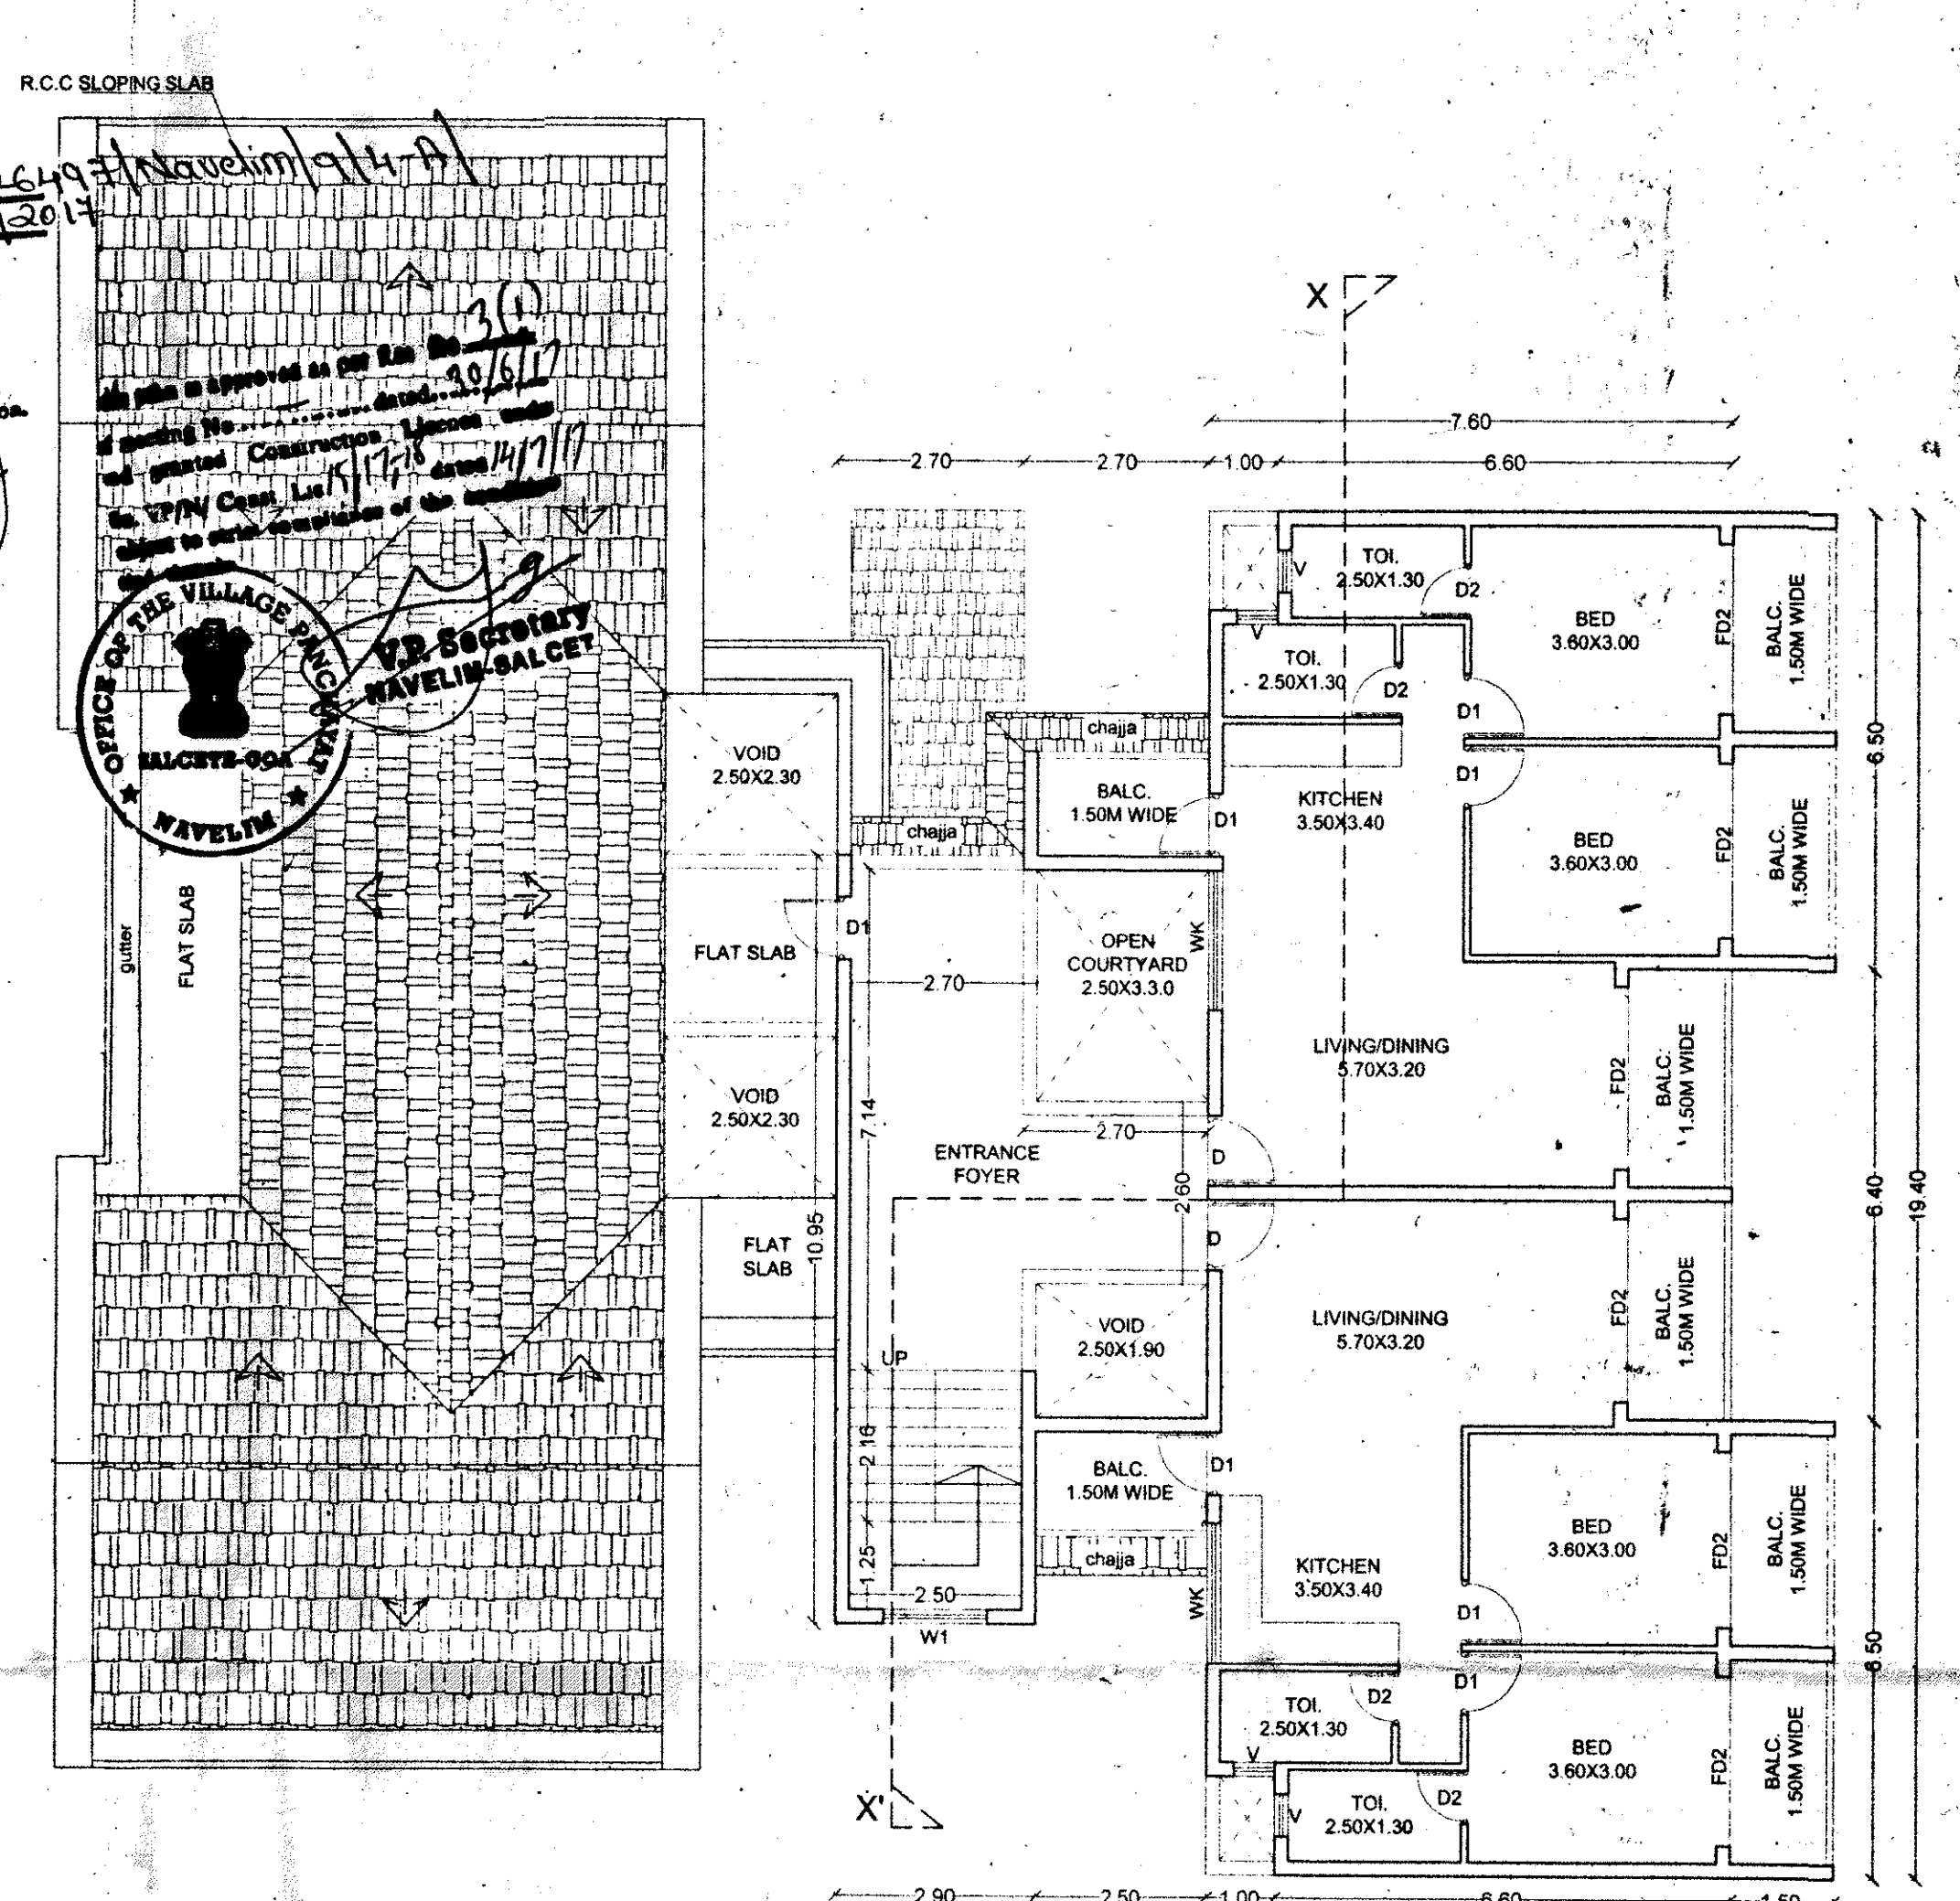


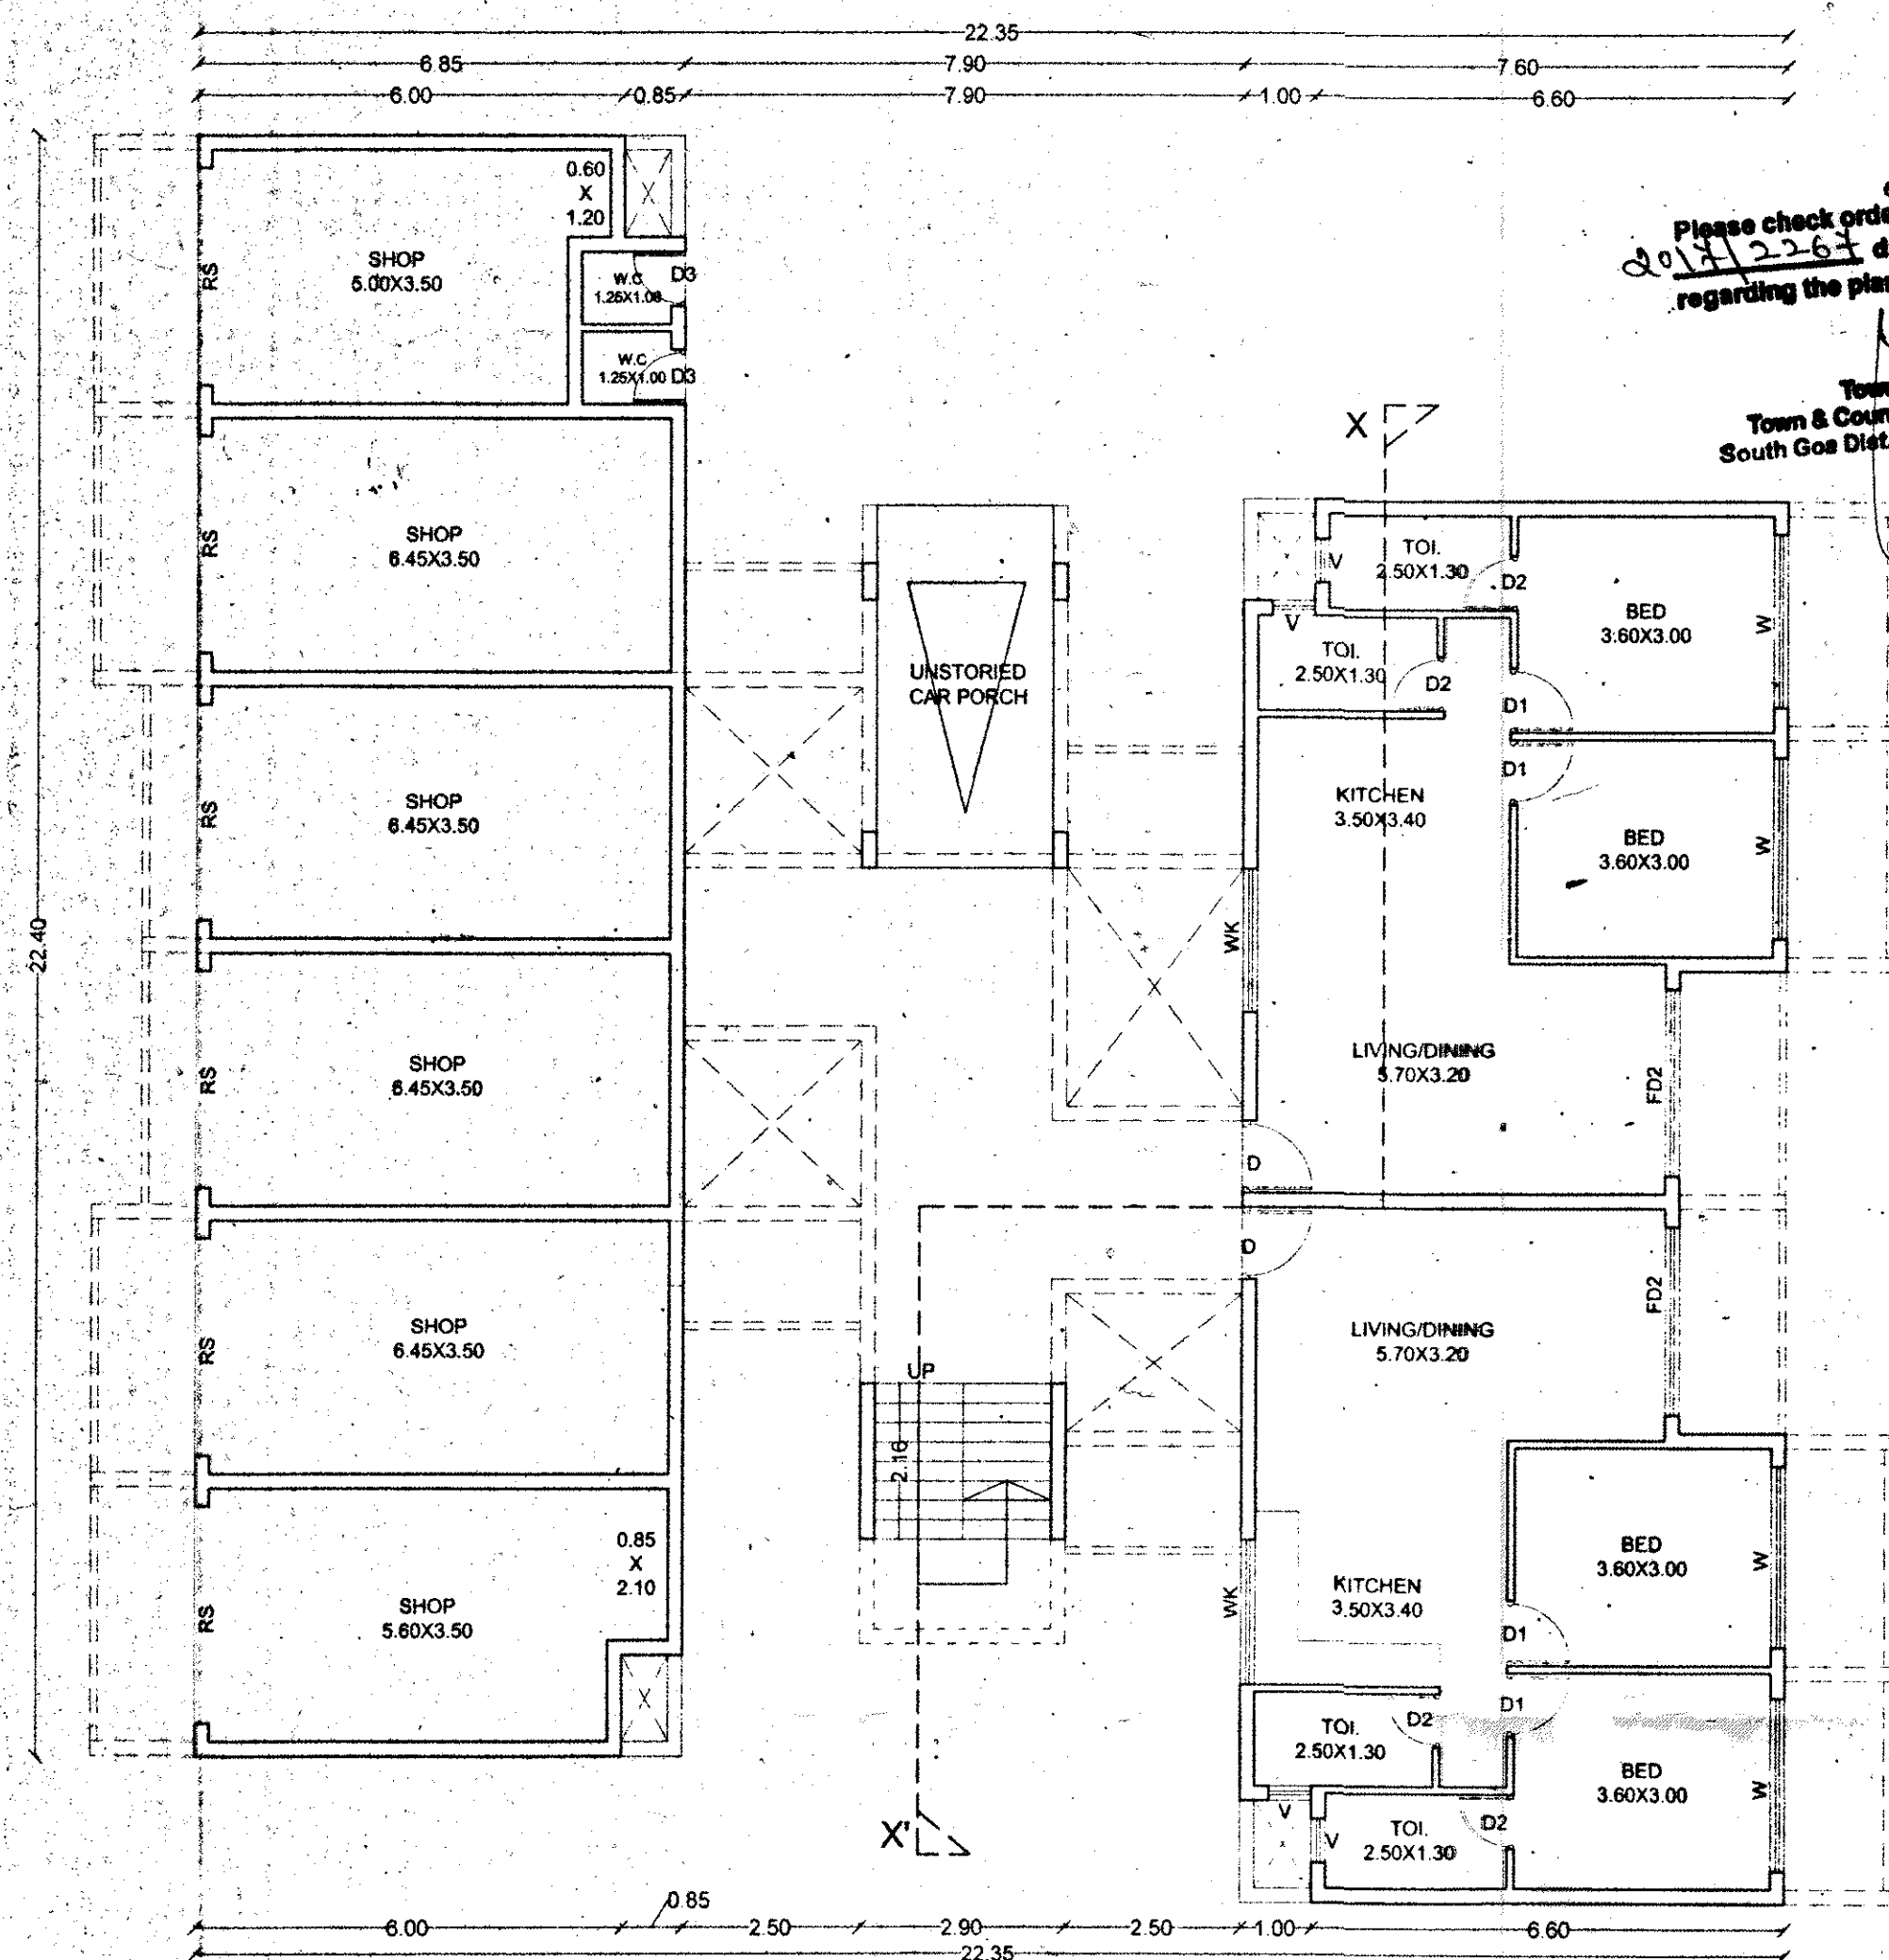

SCHEDULE OF OPENINGS				
DOORS				
TYPE	SIZE	LINTEL	SILL	
D	1.00 X 2.50	+2.20	+0.00	
D1	0.90 X 2.20	+2.20	+0.00	
D2	0.75 X 2.20	+2.20	+0.00	
D3	0.75 X 2.50	beam bottom	+0.00	
FD1	3.00 X 2.50	beam bottom	+0.00	
FD2	2.50 X 2.50	beam bottom	+0.00	
RS	3.00 X 4.50	beam bottom	+0.00	
WINDOWS				
W	2.50 X 1.70	beam bottom	+0.80	
W1	1.50 X 1.70	beam bottom	+0.80	
W2	2.00 X 1.50	beam bottom	+1.00	
V	0.60 X 1.00	beam bottom	+1.50	

D' TYPE BUILDING

OWNER'S SIGNATURE:

Inacio Fernandes

ENGINEER'S SIGNATURE:

UDAY SAWANT
Reg. No. ER/0022/2010

Owner's: MRS. VIOLA FERNANDES &
MR. INACIO FERNANDES

PROJECT: REVISED PLANS OF COMM/RES BUILDING &
UNSTORIED CAR PORCH AT NAVELEM, SALTETE - GOA

JOB NO-2161 SURVEY NO. 9/4 & 9/4-A
DATE: 13-02-2017 DRG. NO-615 / 02
DEALT- Vishwesh SCALE - 1:100 & 1:500

SAWANT & ASSOCIATES
ARCHITECTS, ENGINEERS
INTERIOR DESIGNERS
BAPANA ARCADE, 1ST FLOOR
MALHAT, BDA
PHONE NO. 021 2736693