


Hum Dé Oné



A Signature Project by
M/S. Hum Infra Private Limited



GROUND FLOOR PLAN

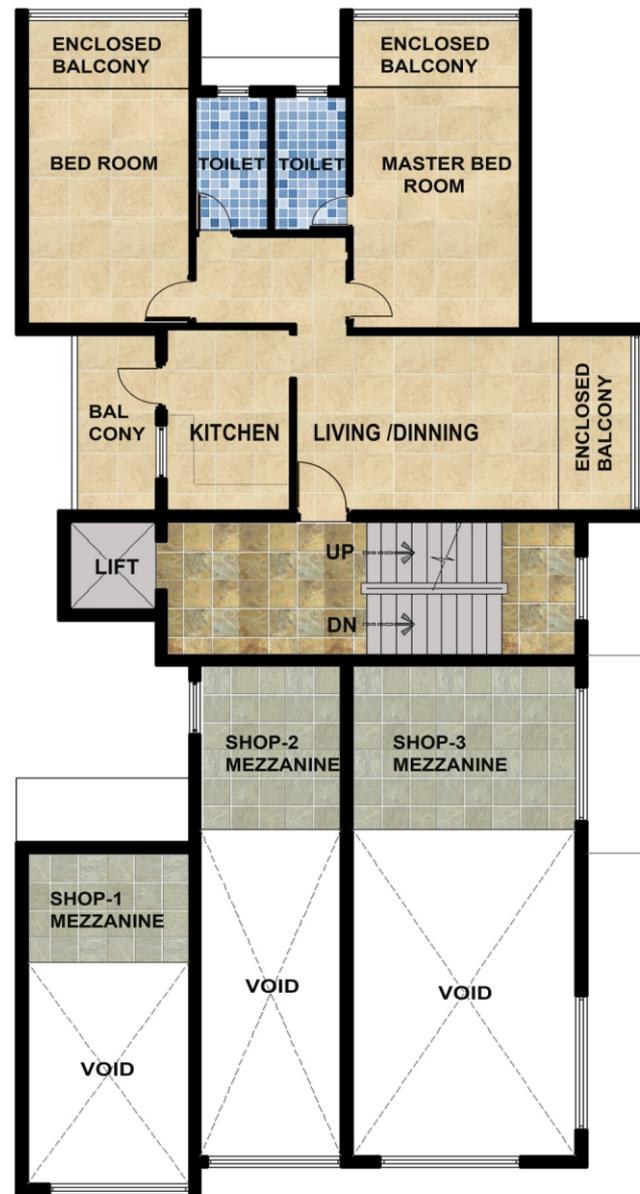

UPPER GROUND FLOOR PLAN



TYPICAL FIRST, SECOND & THIRD FLOOR PLAN

PREMIUM PROJECT SPECIFICATIONS

Structure of the building shall have R.C.C. framed. The roof slab shall be waterproofed.

Vitrified flooring in Apartment.

Bathroom flooring shall be of anti - skid tiles & ceramic wall tiles on the bathroom wall.

Branded S.S. bathroom fixtures.

Branded Sanitaryware in white shade.

Branded concealed copper wiring

Provision for hot&cold water system in bathroom

Branded modular switches

Aluminium sliding windows with powder coating.


The walls will be painted with acrylic paint. The ceiling with white wash & doors with enamel paint.

The main door of the apartment will be panelled and rest of the doors will be flush laminated



FIRST SECOND & THIRD TYPICAL FLOOR PLAN

LOCATION MAP (not to scale)

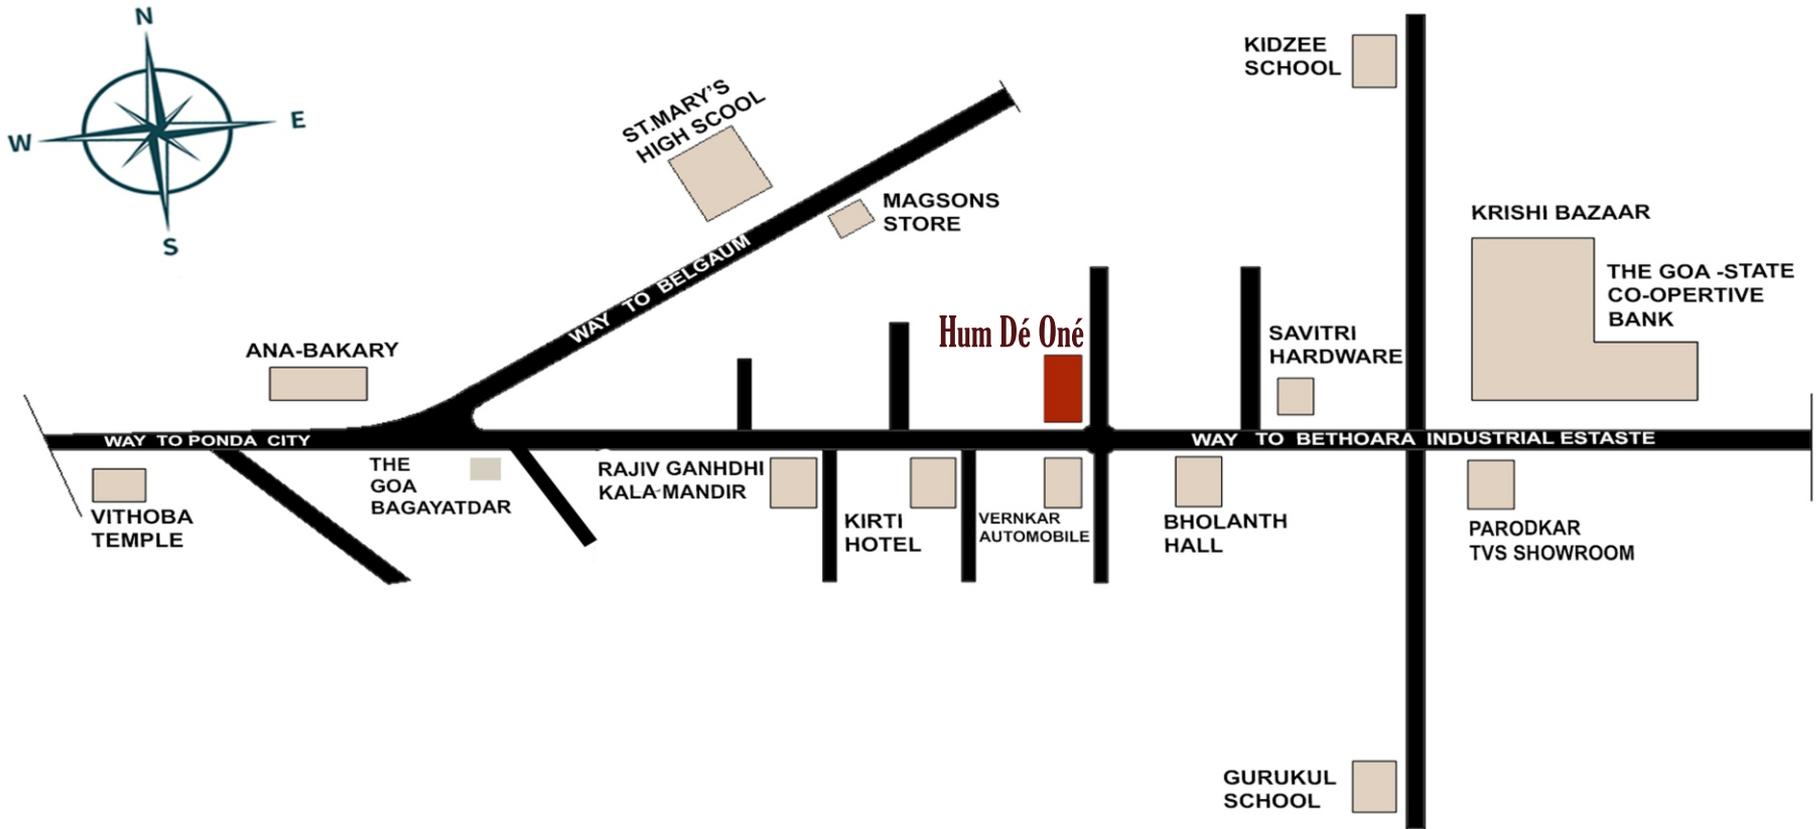

FOR BOOKINGS & ENQUIRIES PLEASE CONTACT

M/S. Hum Infra Private Limited

Office No.11, Hum Twin Tower,2nd Floor,Opp.Union Bank of India

Kaziwada, Ponda Goa.403401.

Tel.No.0091-832-2313963

Mobile: 0091-9022912441/9022912442/9022912443

Email: info@huminfra.com

Website: www.huminfra.com

Architect: M/s Ulysis | RCC Consultant : Mr.Parkash S.P Lawande | Legal Consultant : Adv.Pranav P.P. Tendolkar

The information contained in this brocher is subject to change and cannot form part of legal offer or contract