

Please Check Letter No. T.15/9515/6.110  
 Top Case 135 dated 21/11/2020  
 regarding the Plan.


Approved with condition vide No.  
 PHC/Chimbel/Const./19-2020/1693  
 Date: 04/02/2020

Dy. Town Planner  
 Town & Country Planning Dept  
 Govt. of Goa  
 Tiswadi, Panaji, Goa


Approved vide No. V.P.15/201-22 dated 25/01/2022  
 dt. 04/02/2022 and order dt. 25/01/2022  
 DPN/Curca-Bambolim Tal. 10/2022 of Dy. Town Planner  
 Panchayats, Bambolim, Panaji - Goa.




SECRETARY  
 V.P. CURCA BAMBOLIM & TALAUIM

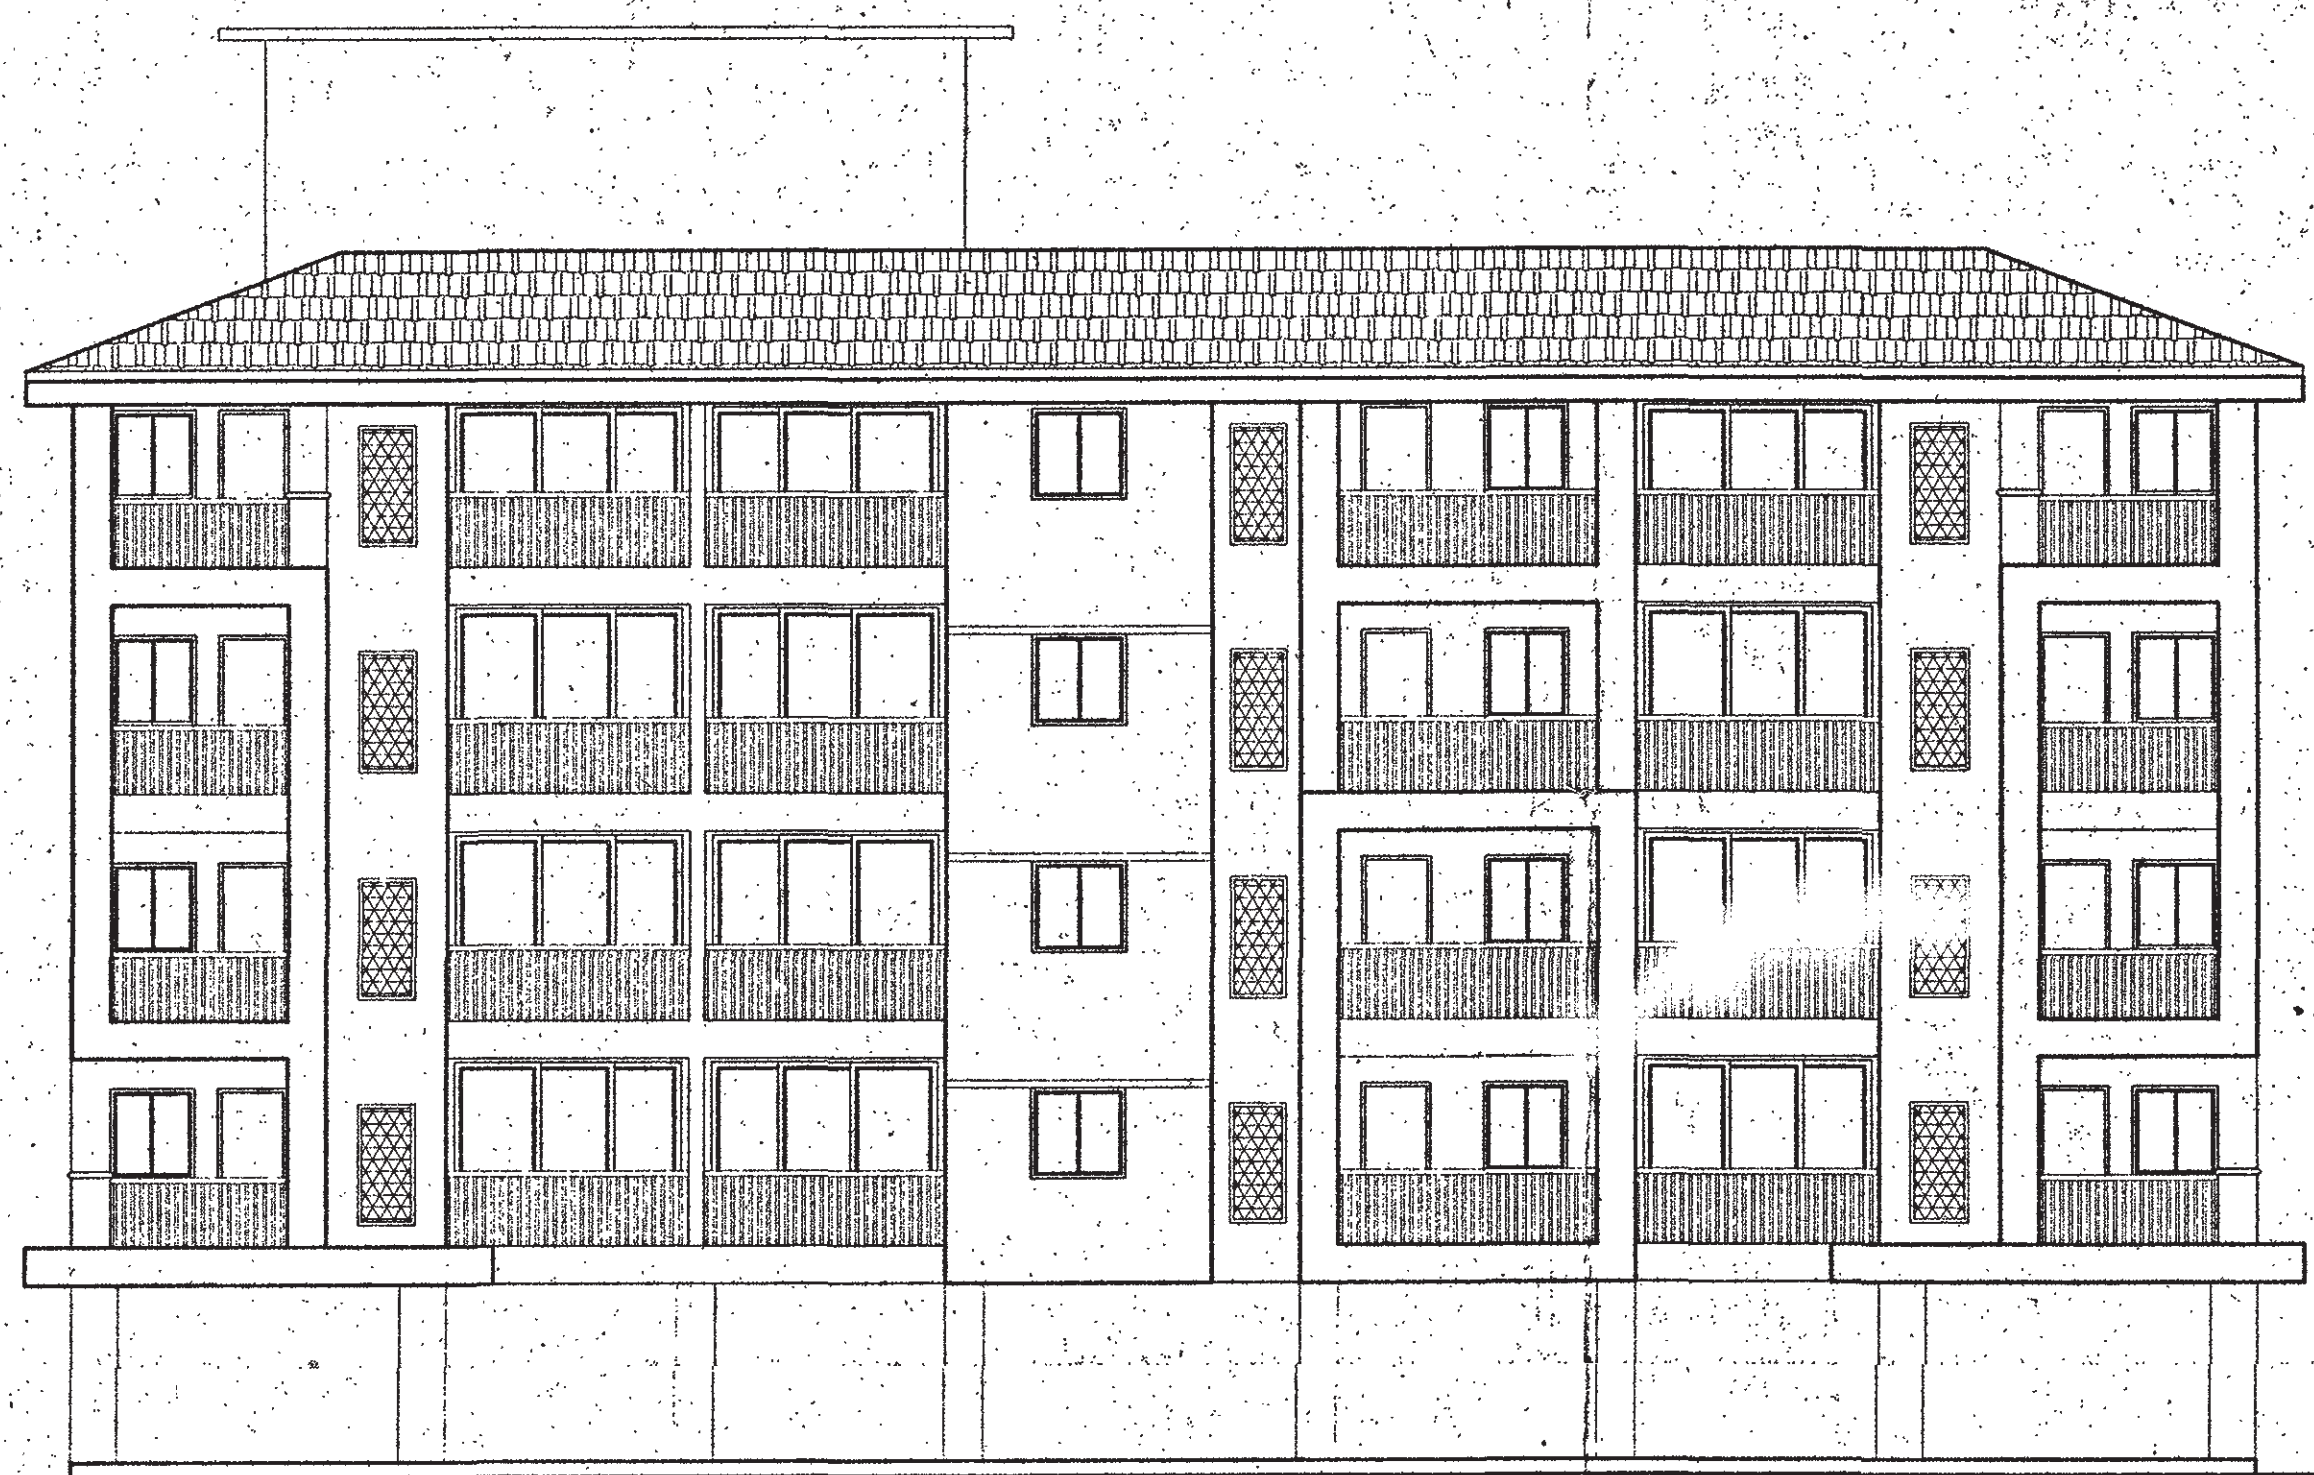


FRONT ELEVATION  
 SCALE-1:100

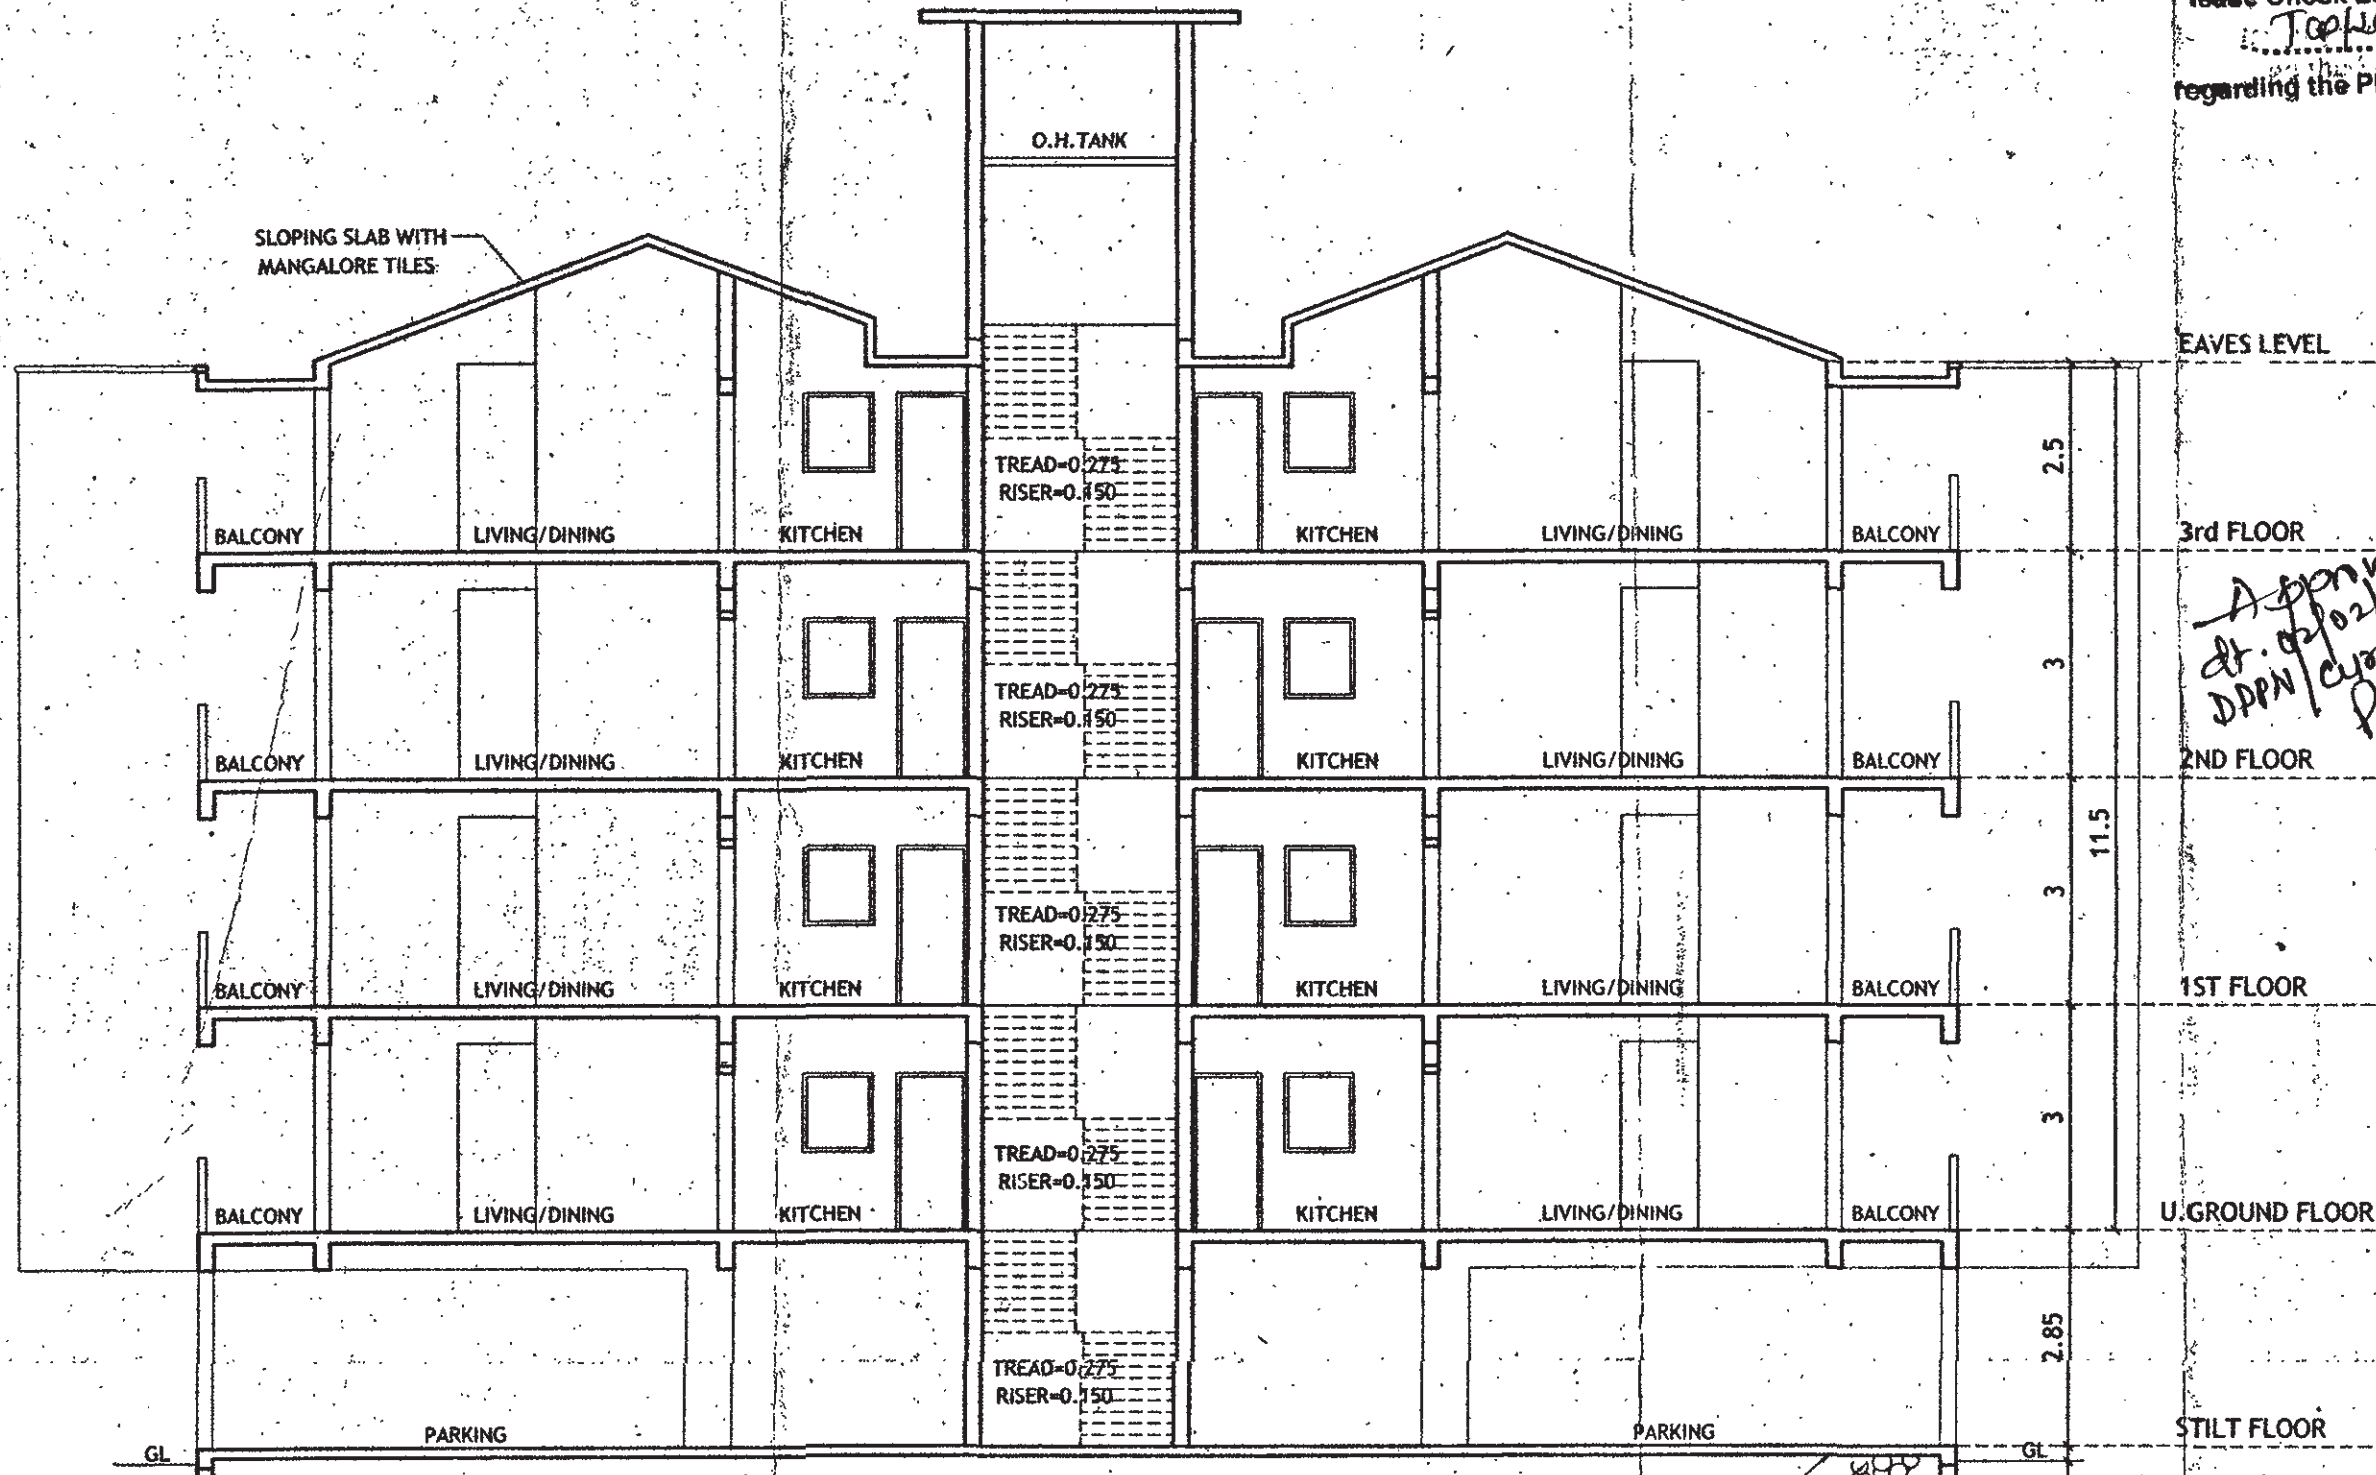

SECTION 1-1  
 SCALE-1:100

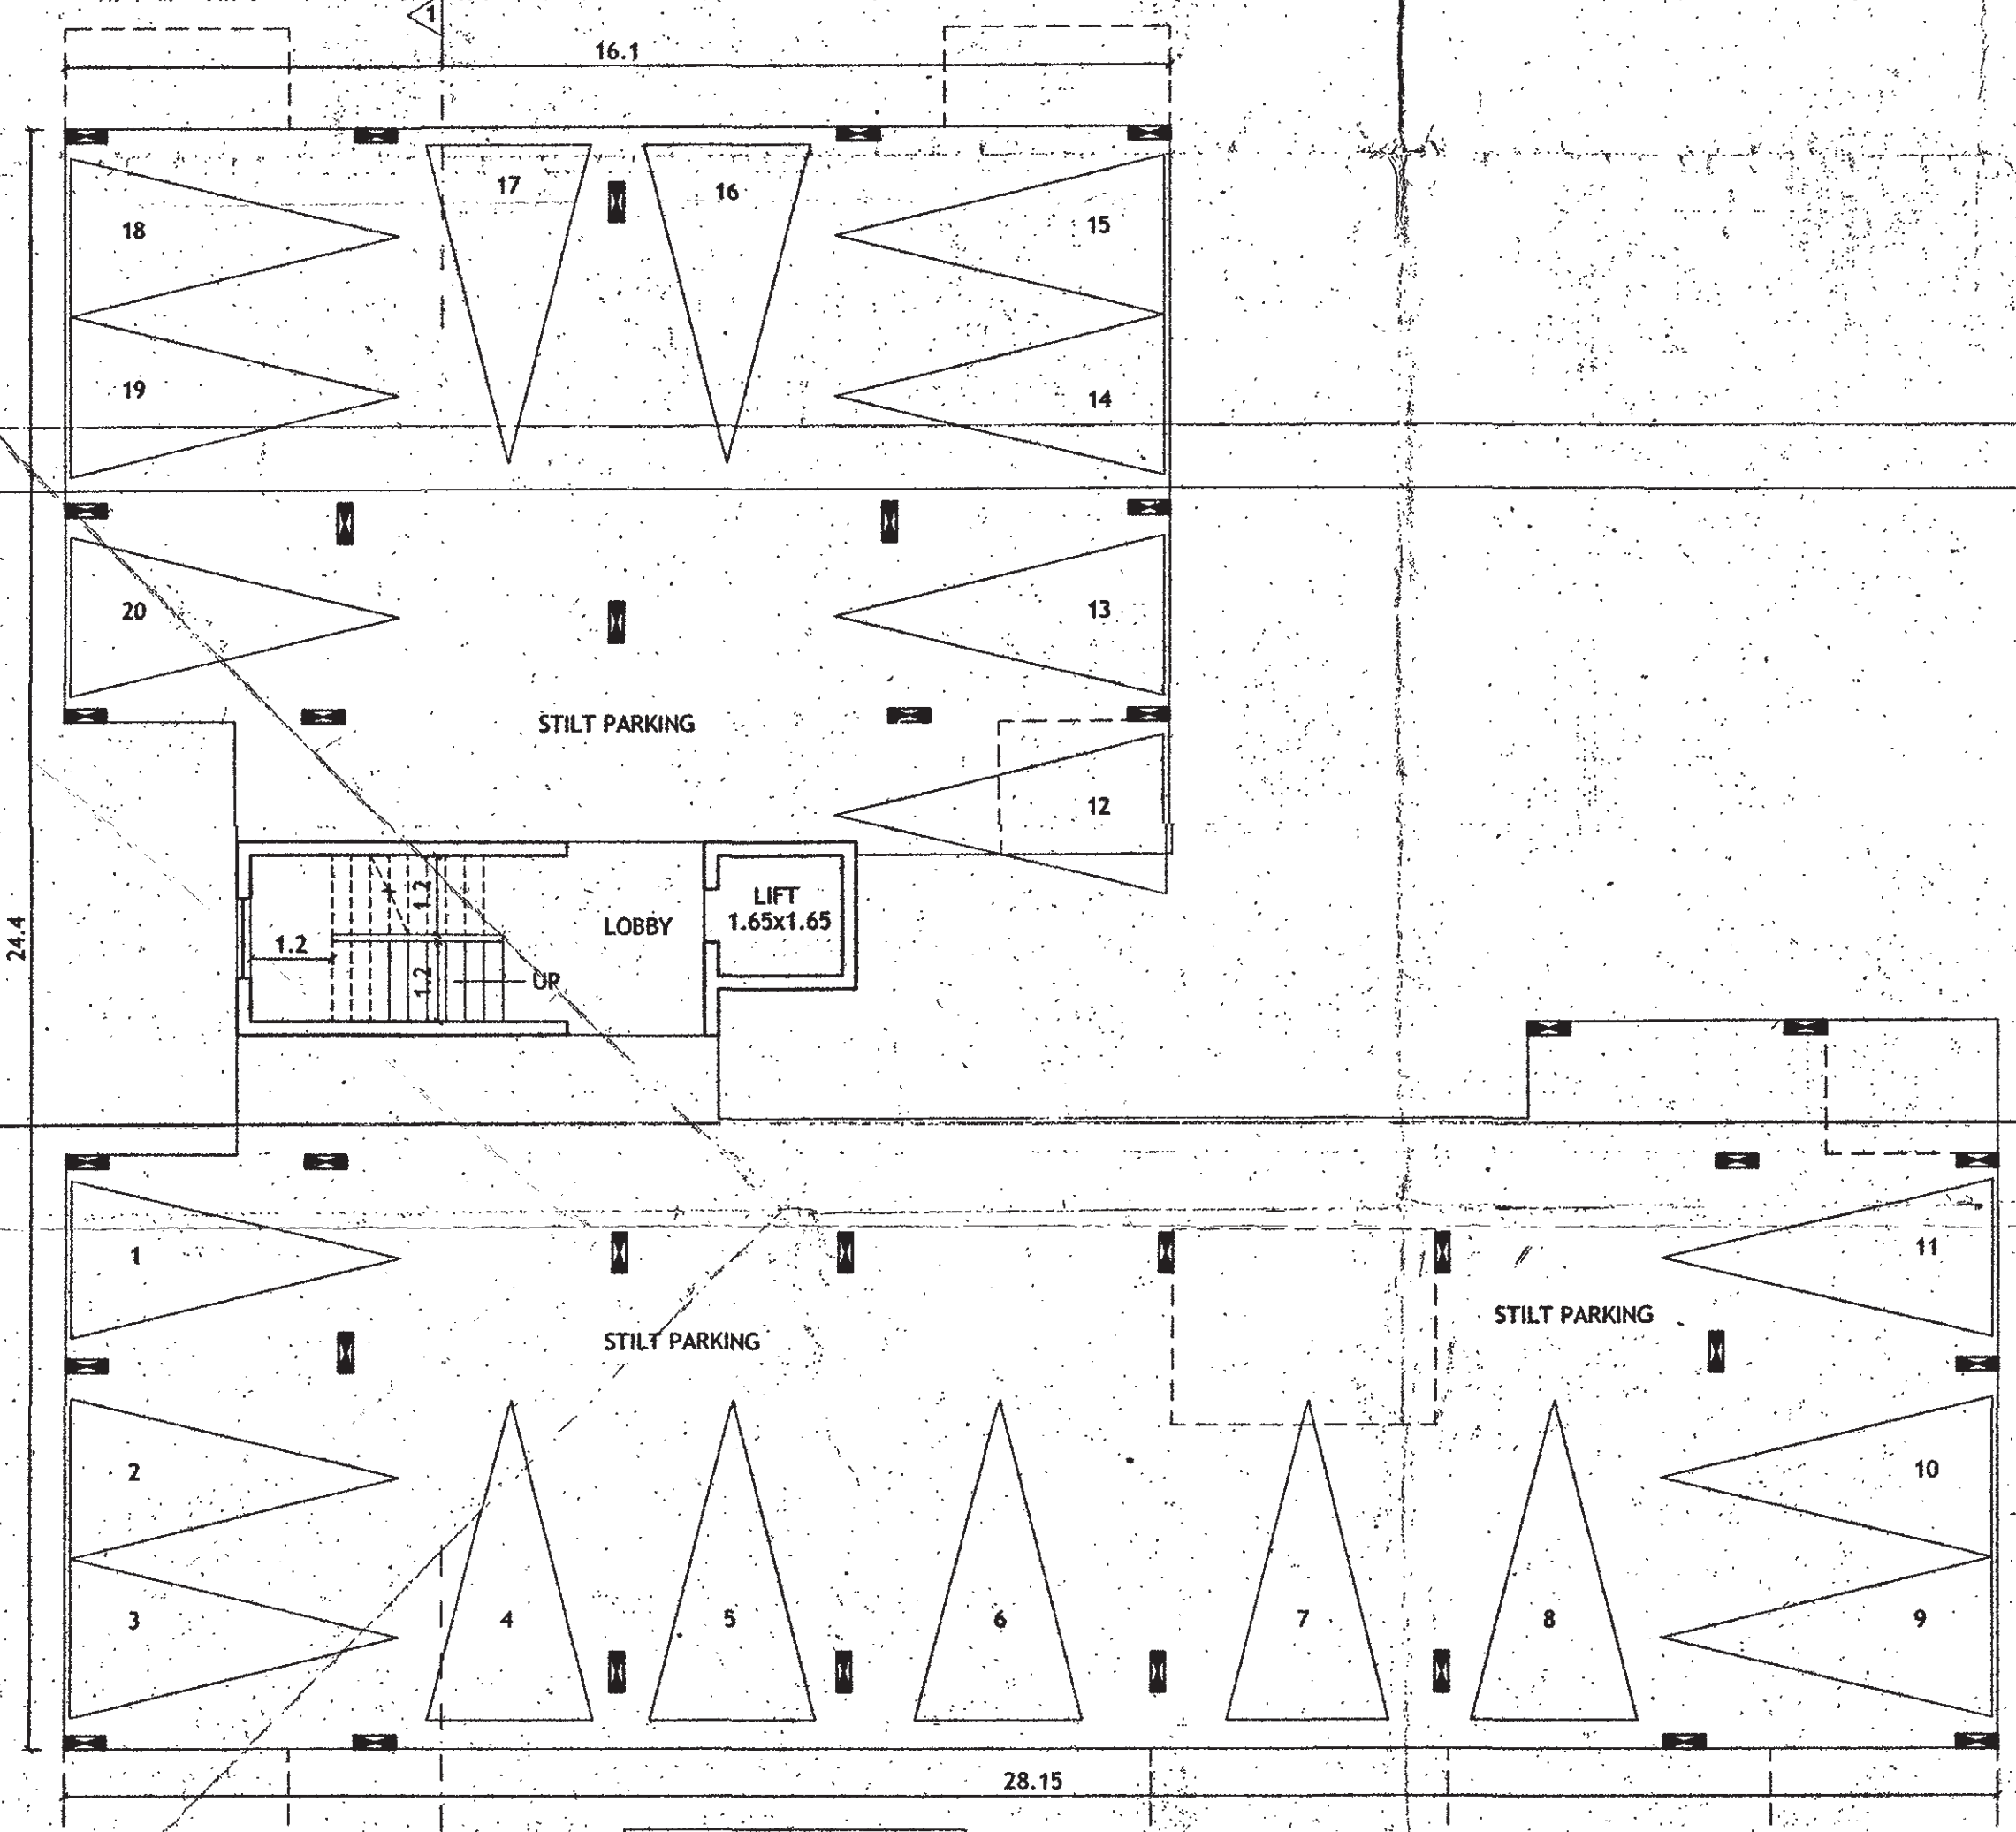

STILT FLOOR PLAN  
 SCALE-1:100

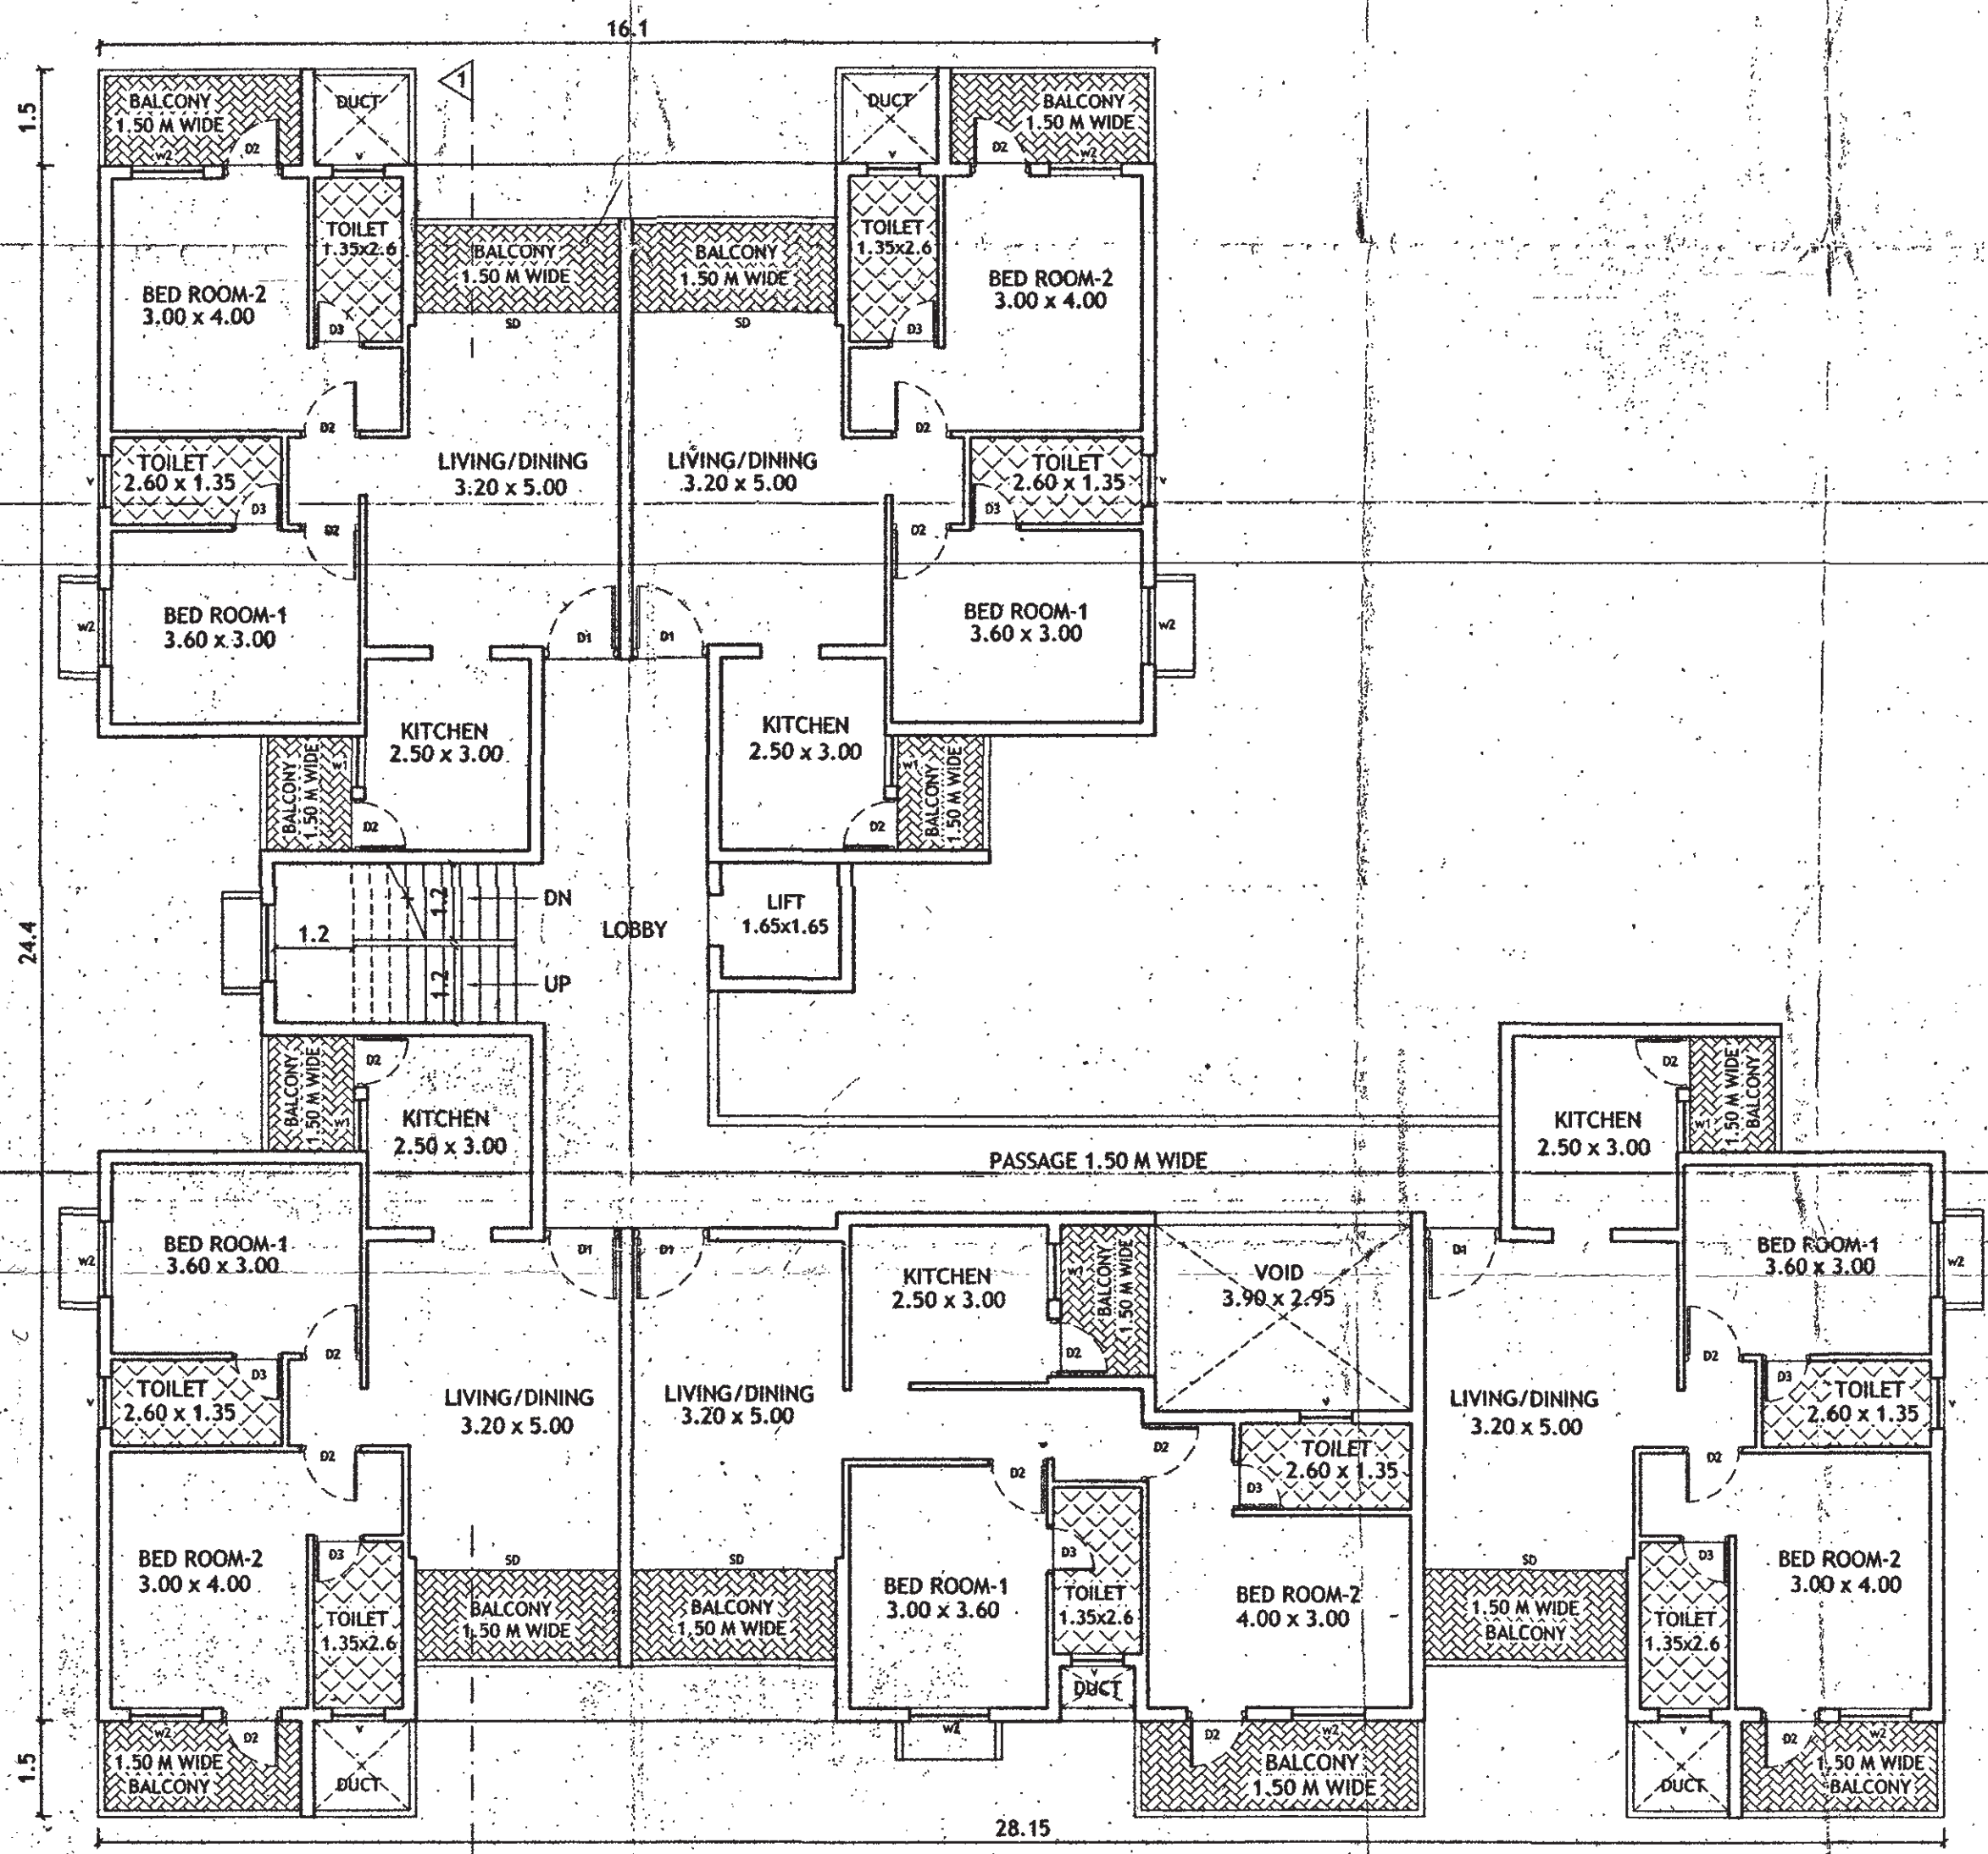

U.GROUND FLOOR TO 3RD FLOOR PLAN  
 SCALE-1:100

SCHEDULE OF OPENINGS

TYPE	CLEAR DIMENSIONS LENGTH IN MTRS	HEIGHT IN MTRS
D3	0.75	2.15
D2	0.90	2.15
D1	1.10	2.15
SD	3.00	2.15
W1	0.90	1.10
W2	1.20	1.25
V	0.80	0.90

PROJECT :-  
 PROPOSED CONSTRUCTION ON PLOT BEARING  
 SY.NO/SUB-DIV NO :11/5-A, OF VILLAGE  
 BAMBOLIM, TISWADI TALUKA GOA.

OWNER :-  
 M/s KAYJI REAL ESTATE PVT. LTD

DRN BY: S.A CHKD BY: B.S  
 JOB NO : 683/19 DRGS :- FLOOR PLAN  
 DATED: 23.05.19 SCALE - 1:100

ARCHITECT'S SIGNATURE : CLIENT'S SIGNATURE :

Bryan J. Soares  
 Reg. No. CA/89/12085  
 AR/0031/2010  
 For KAYJI REAL ESTATES PVT. LTD  
 Director/Attorney

ARCHITECTS :-  
**SOARES & ASSOCIATES**  
 G-1, VIKAS BUILDING,  
 18TH JUNE ROAD,  
 PANJIM, GOA.  
 PH./FAX : 2228040 , 2430010  
 e-mail: soares8@gmail.com