
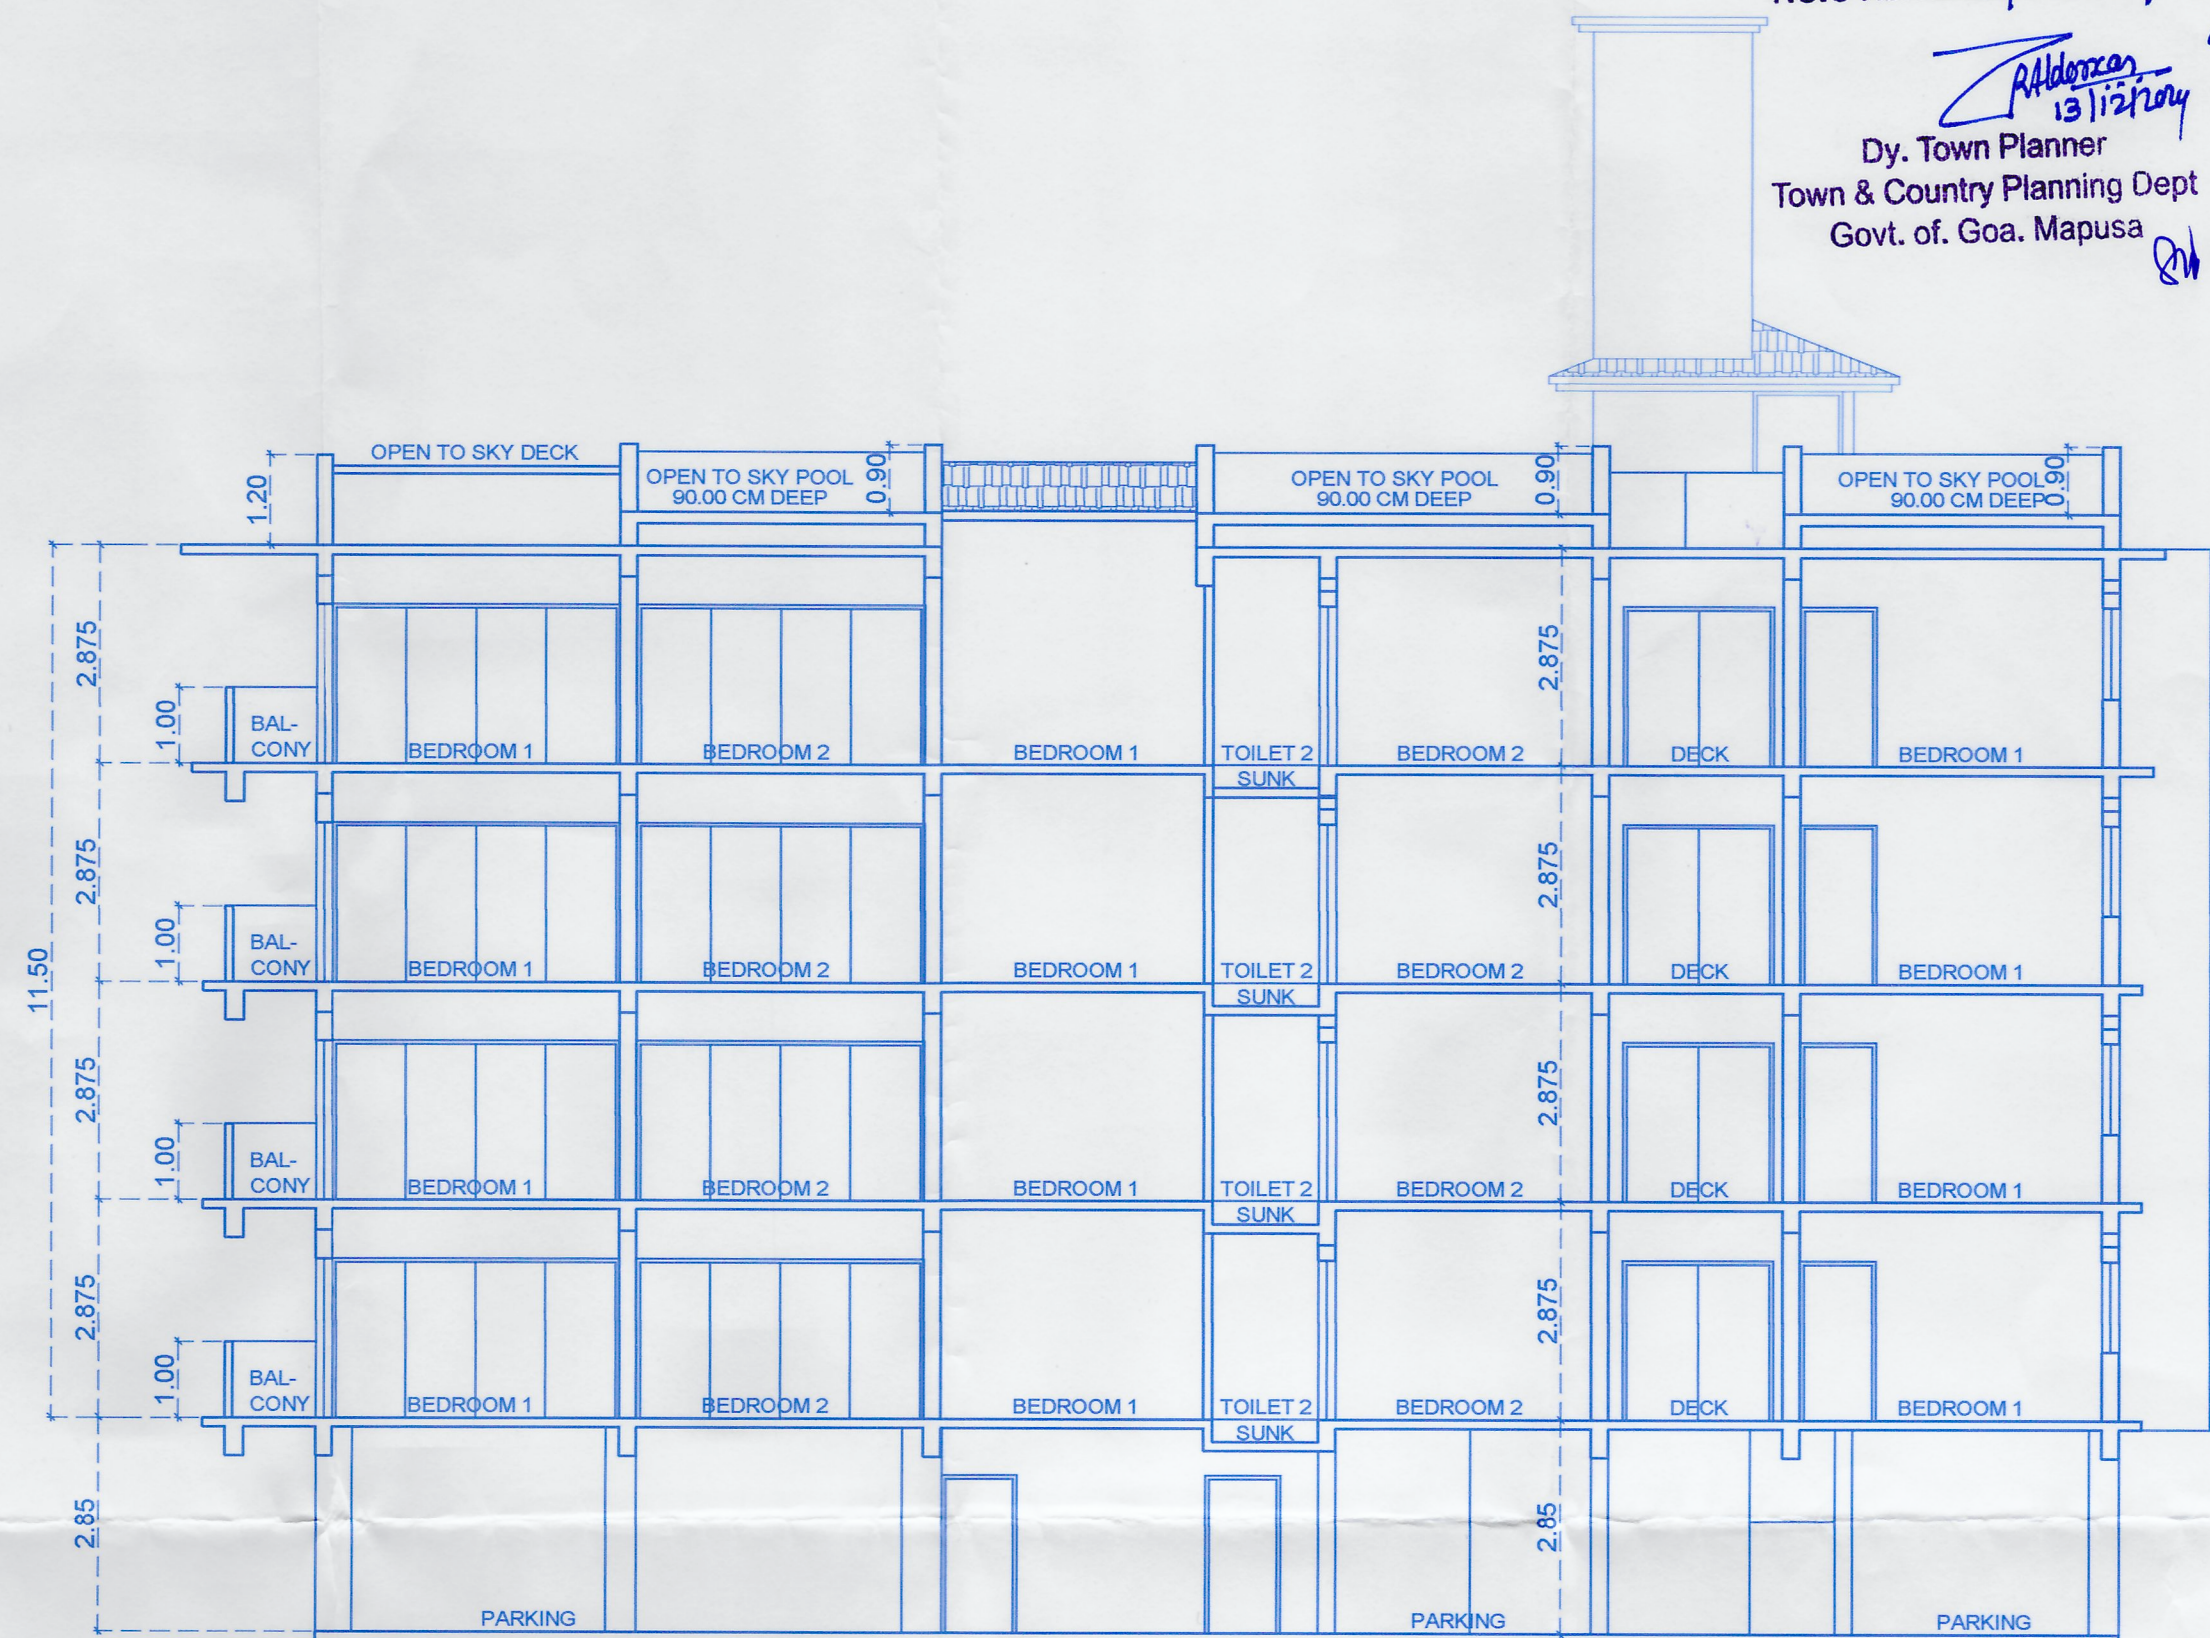


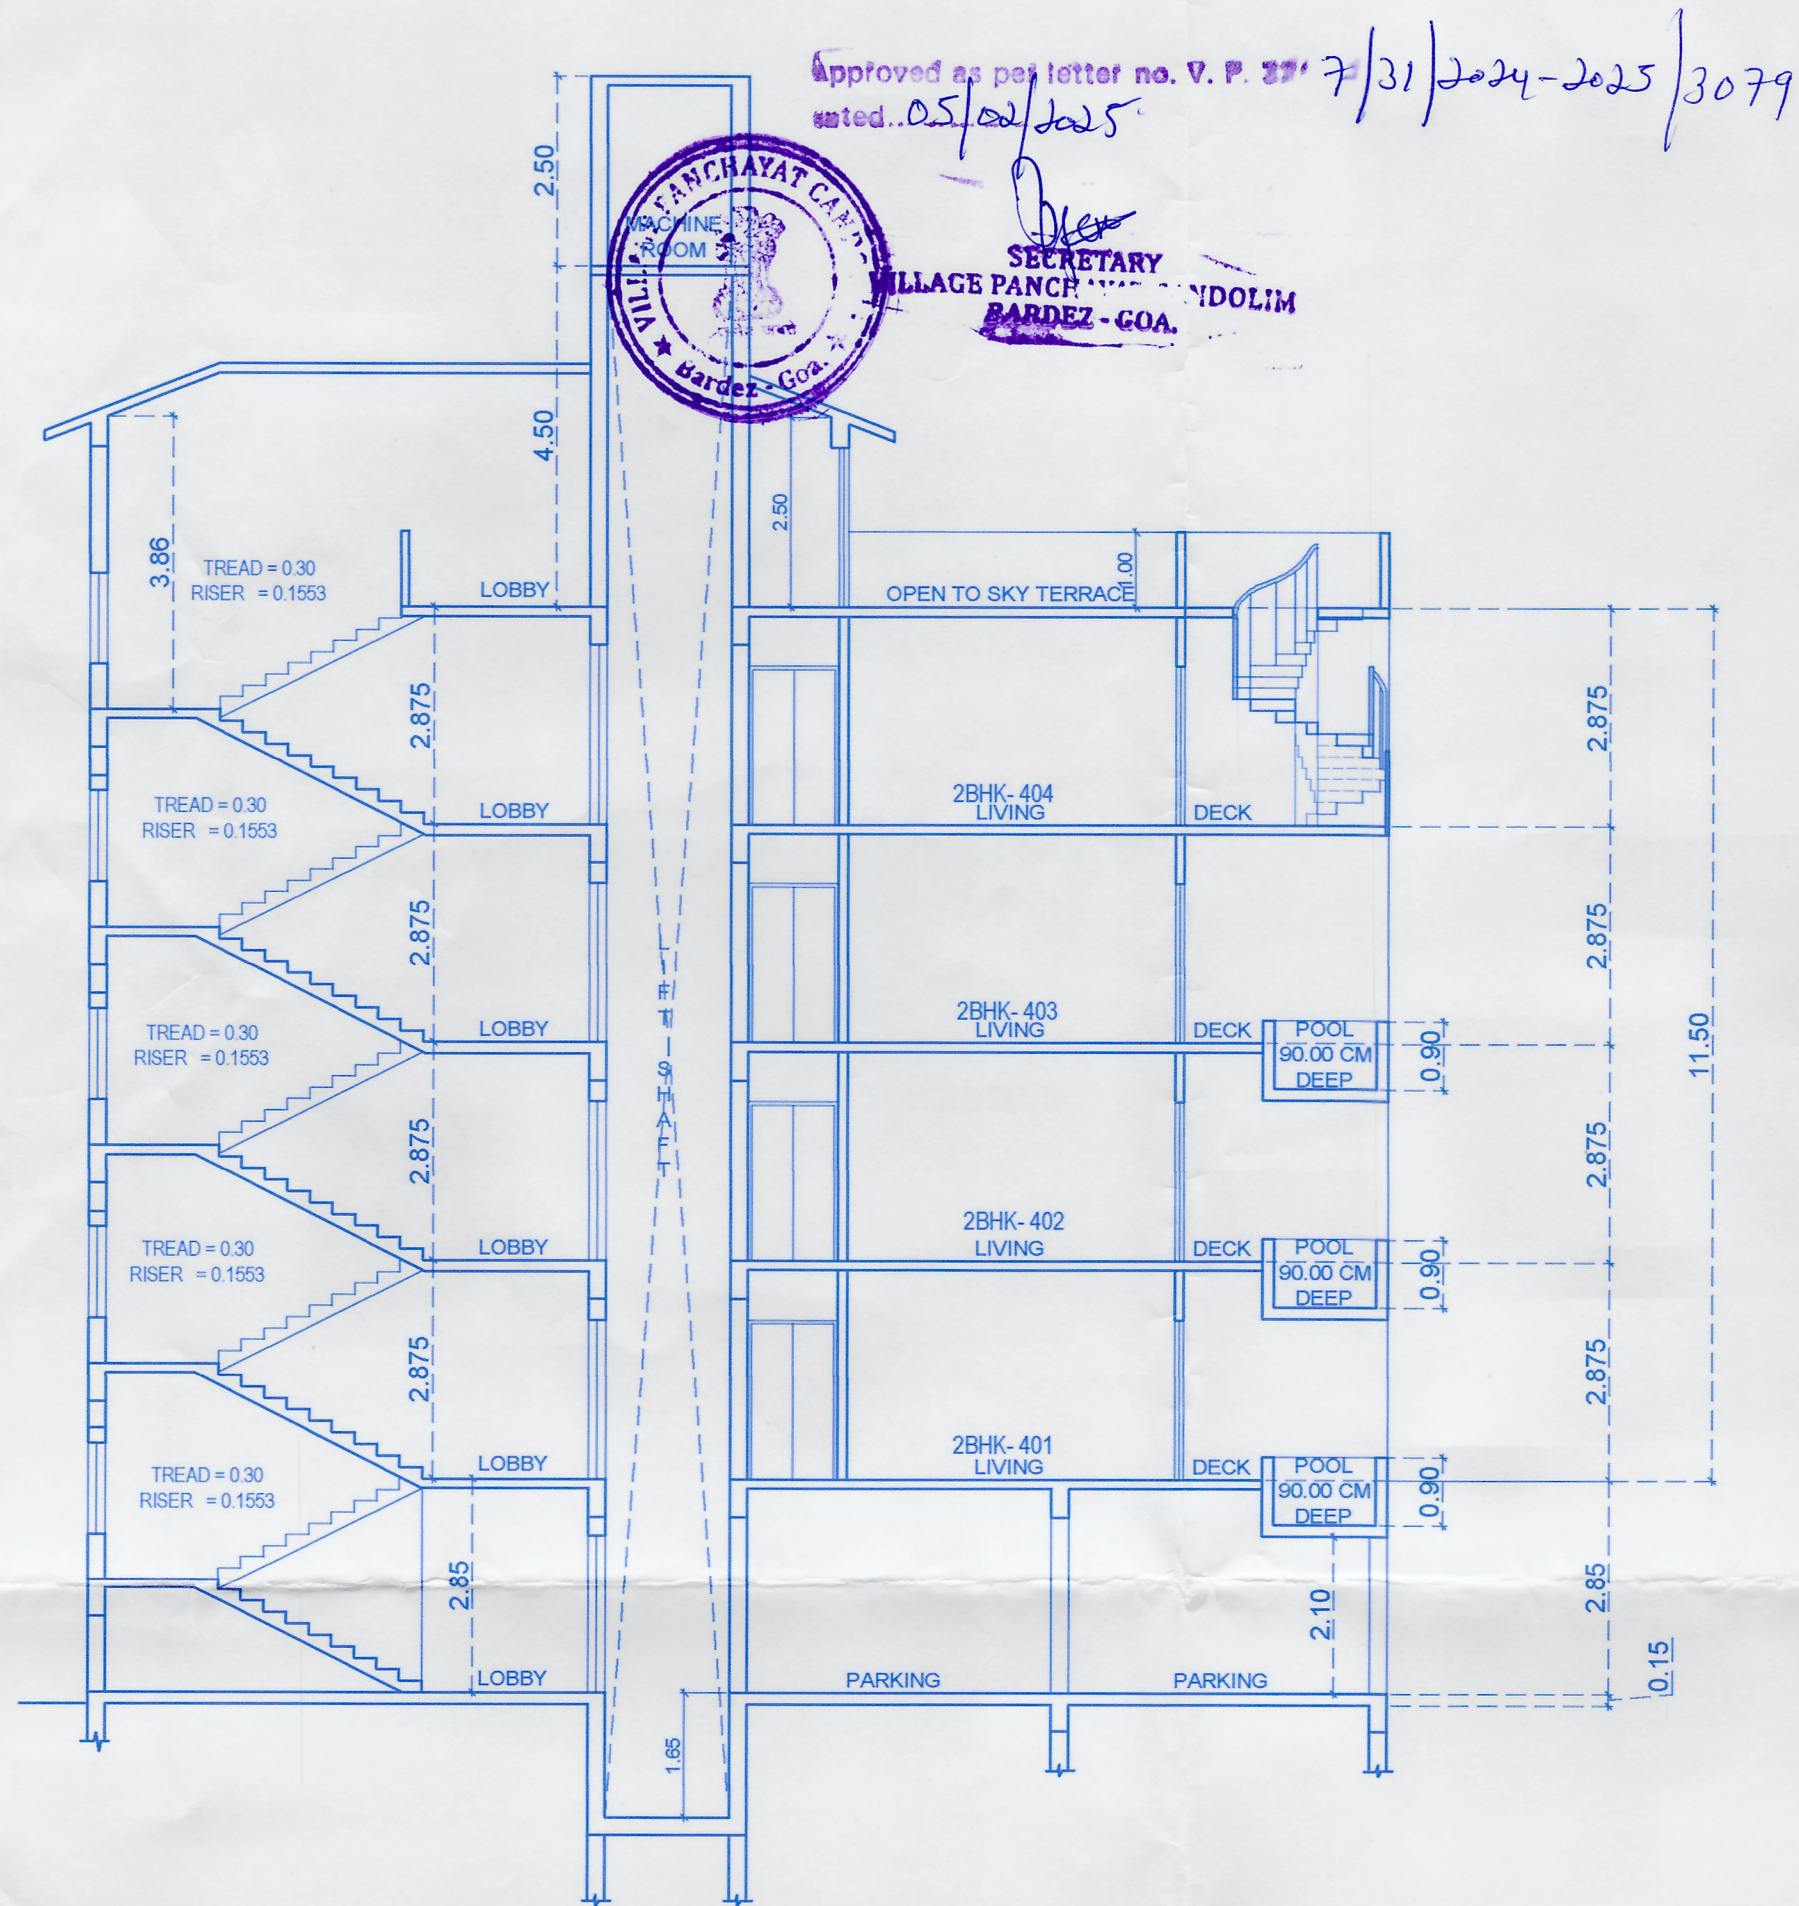

Approved With Condition Vide
T.C.O No: 10002/CGN/10502/13/12/2024

Dy. Town Planner
Town & Country Planning Dept
Govt. of Goa, Mapusa

DRG. - 03 / 03

NOTE : ALL DIMENSION ARE IN Mts.

ARCHITECT

AR. SIDDHARTH D. NAIK
201 - A, MATHIAS PLAZA
PANAJI - GOA 403 001
Reg. No : AR/0027/2010

SCALE - 1:100

OWNER :

For AAROHA DEVELOPERS
Vist.
AUTHORISED SIGNATURE

PROPOSED RESIDENTIAL BUILDING,
COMPOUND WALL, SWIMMING POOLS
AND SECURITY CABIN ON PLOT BEARING
SURVEY NO. 227/3 - A LOCATED AT
CANDOLIM VILLAGE, BARDEZ, GOA

M/S ULYSIS

ARCHITECTURAL INTERIOR & LANDSCAPE CONSULTANTS
#.201 - A, SECOND FLOOR, MATHIAS PLAZA,
PANJIM - GOA 403001
PH. - 91 832 2421950
e-mail : ulysis goa@gmail.com