
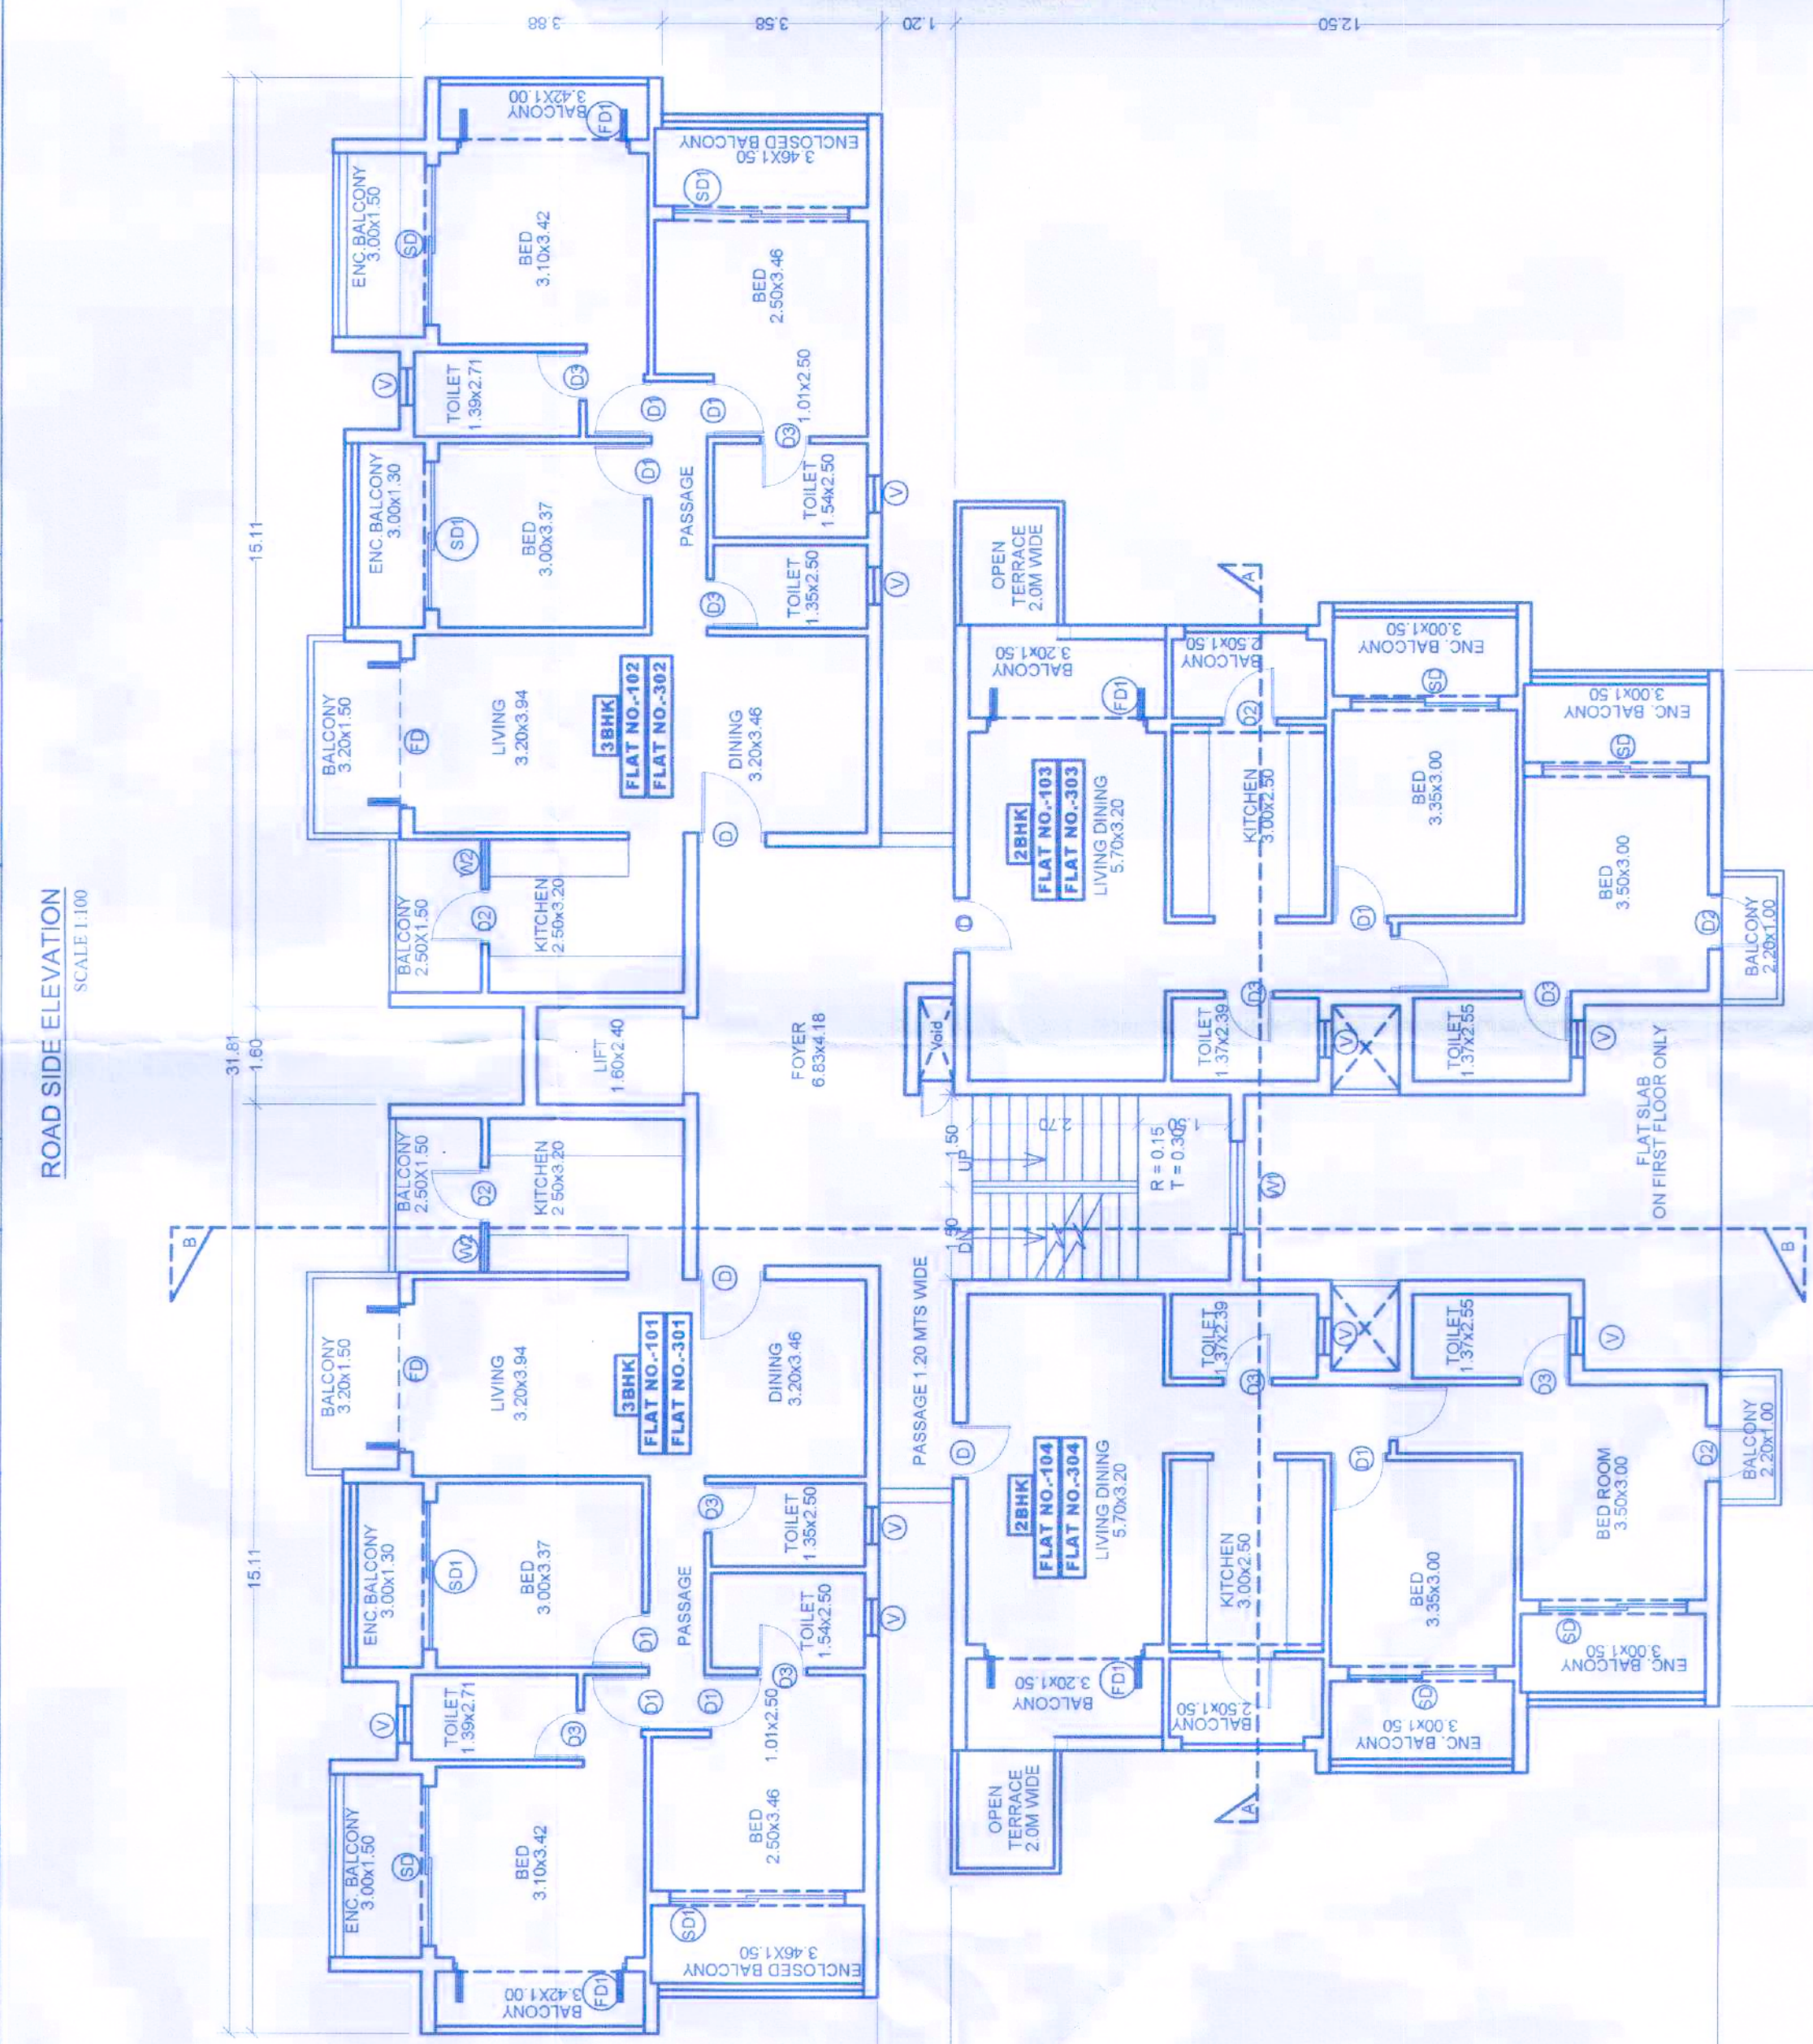
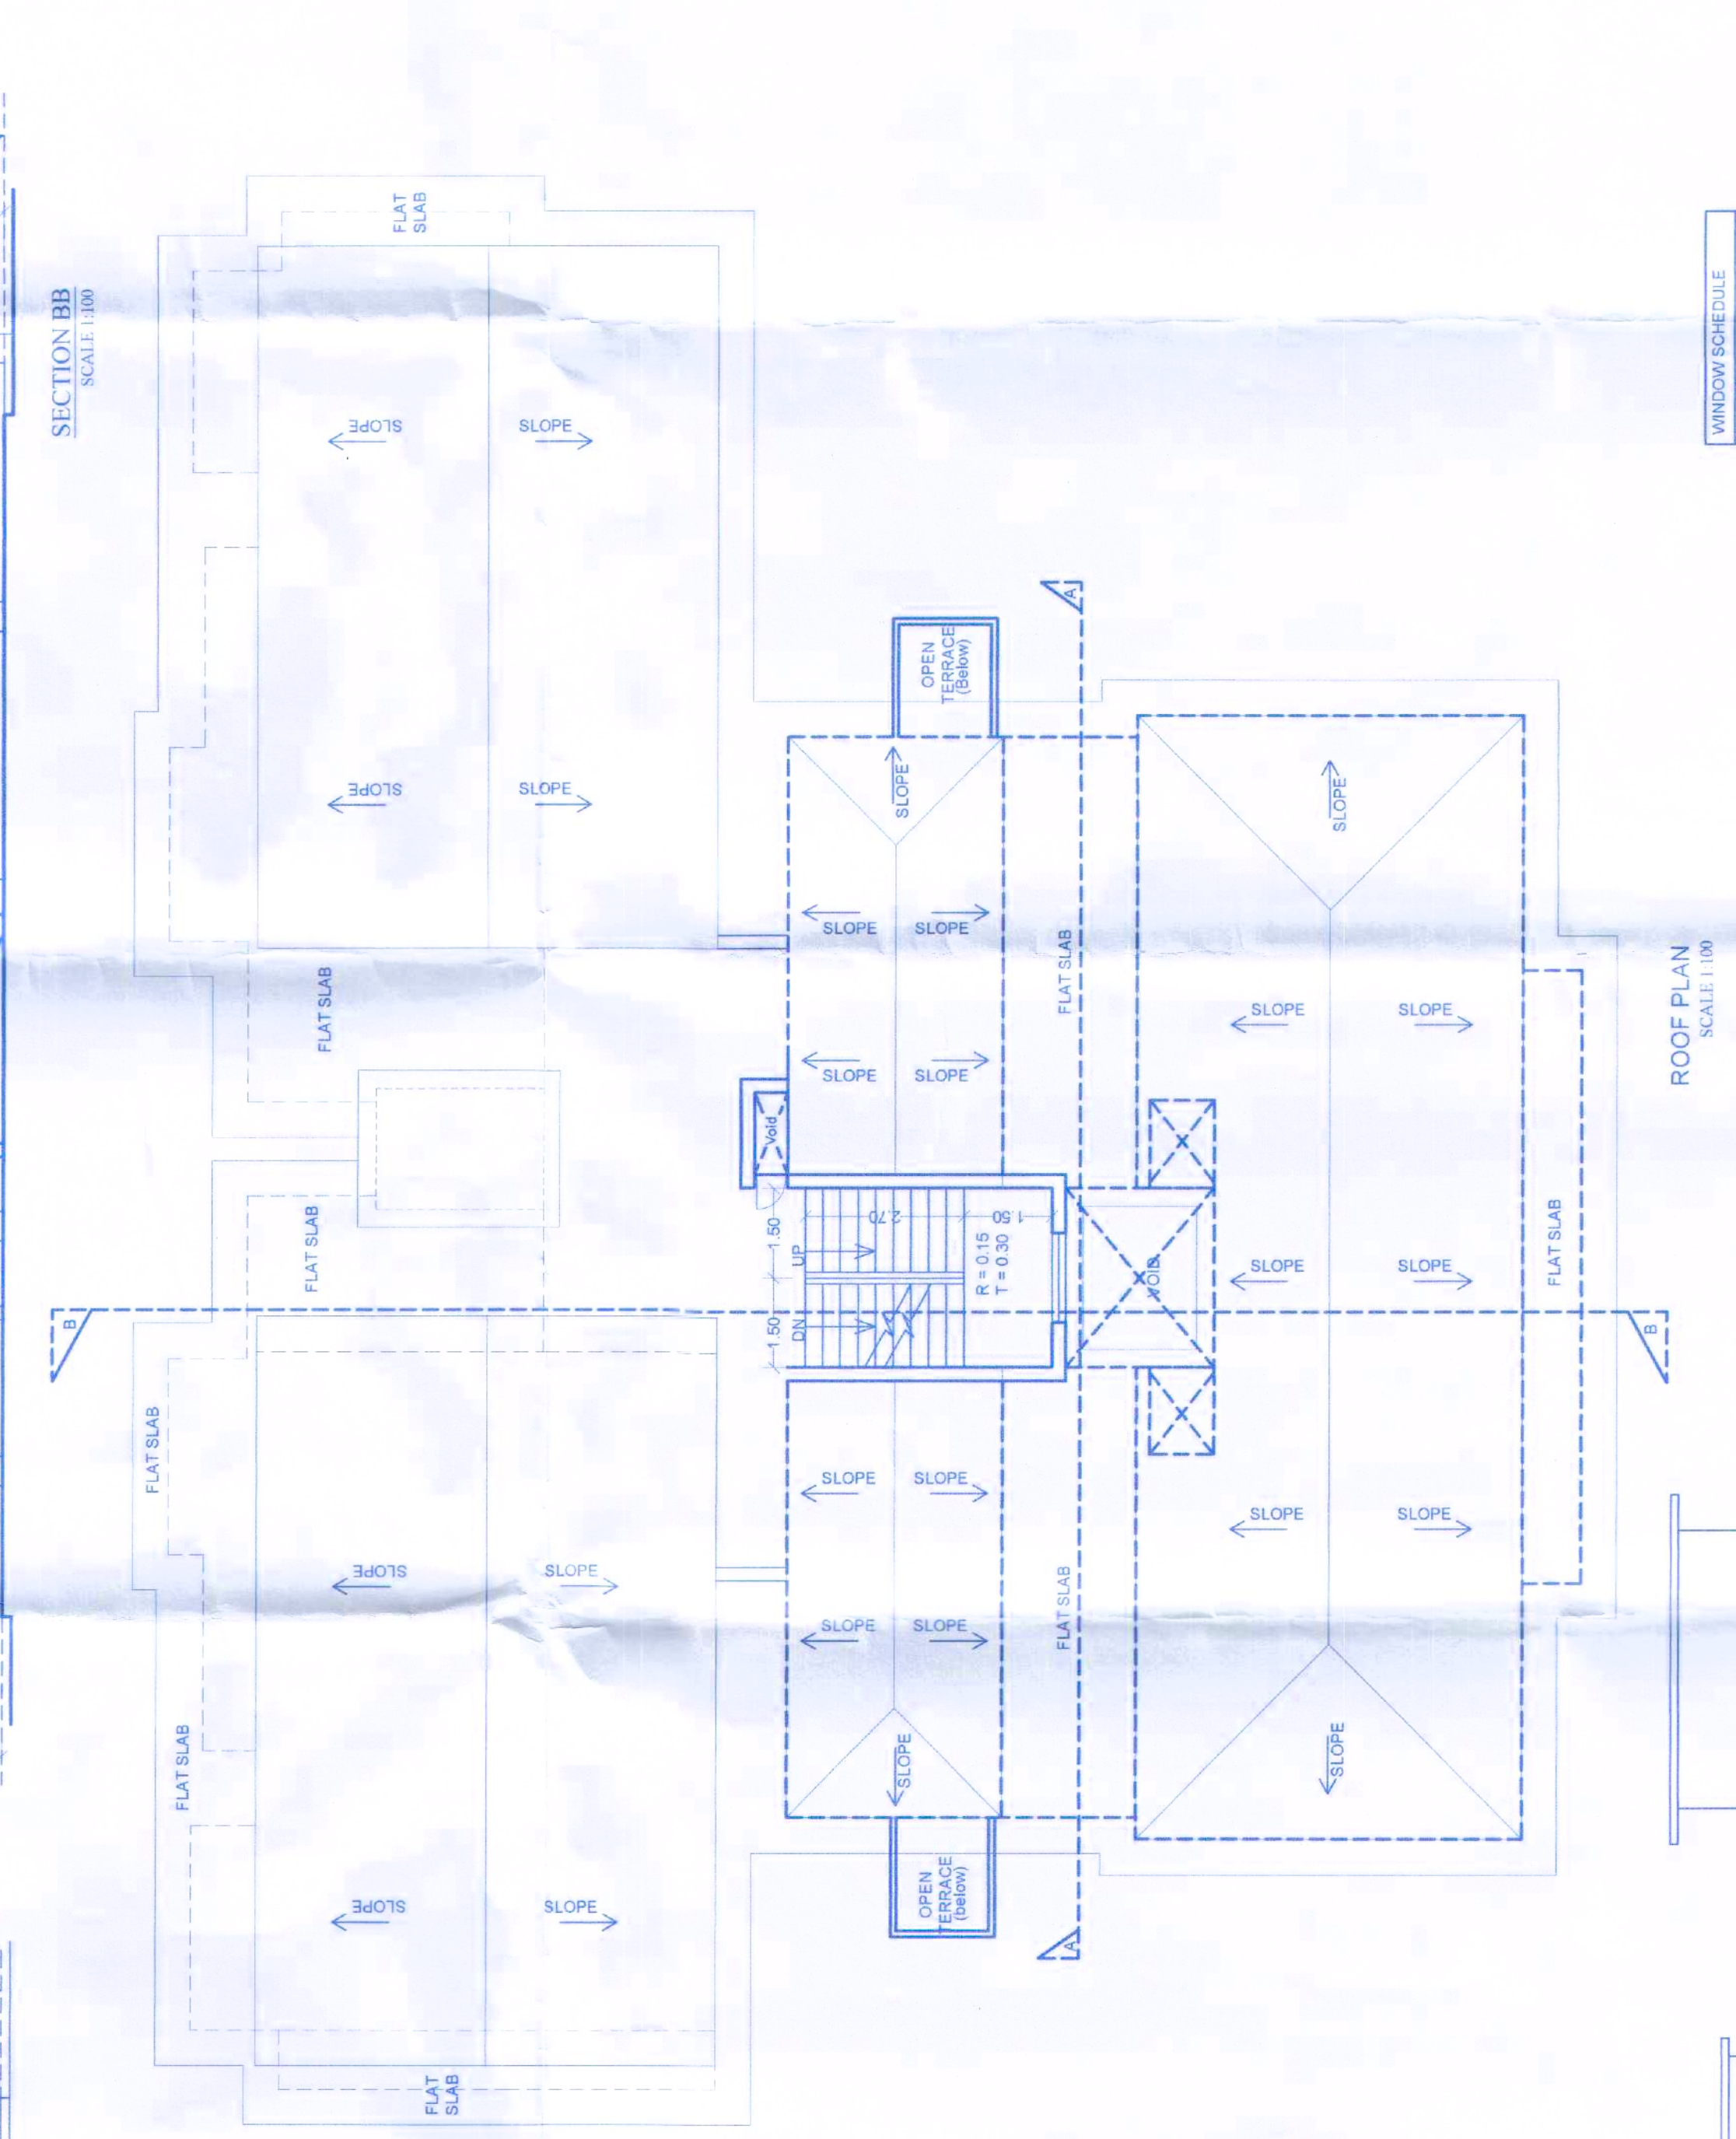
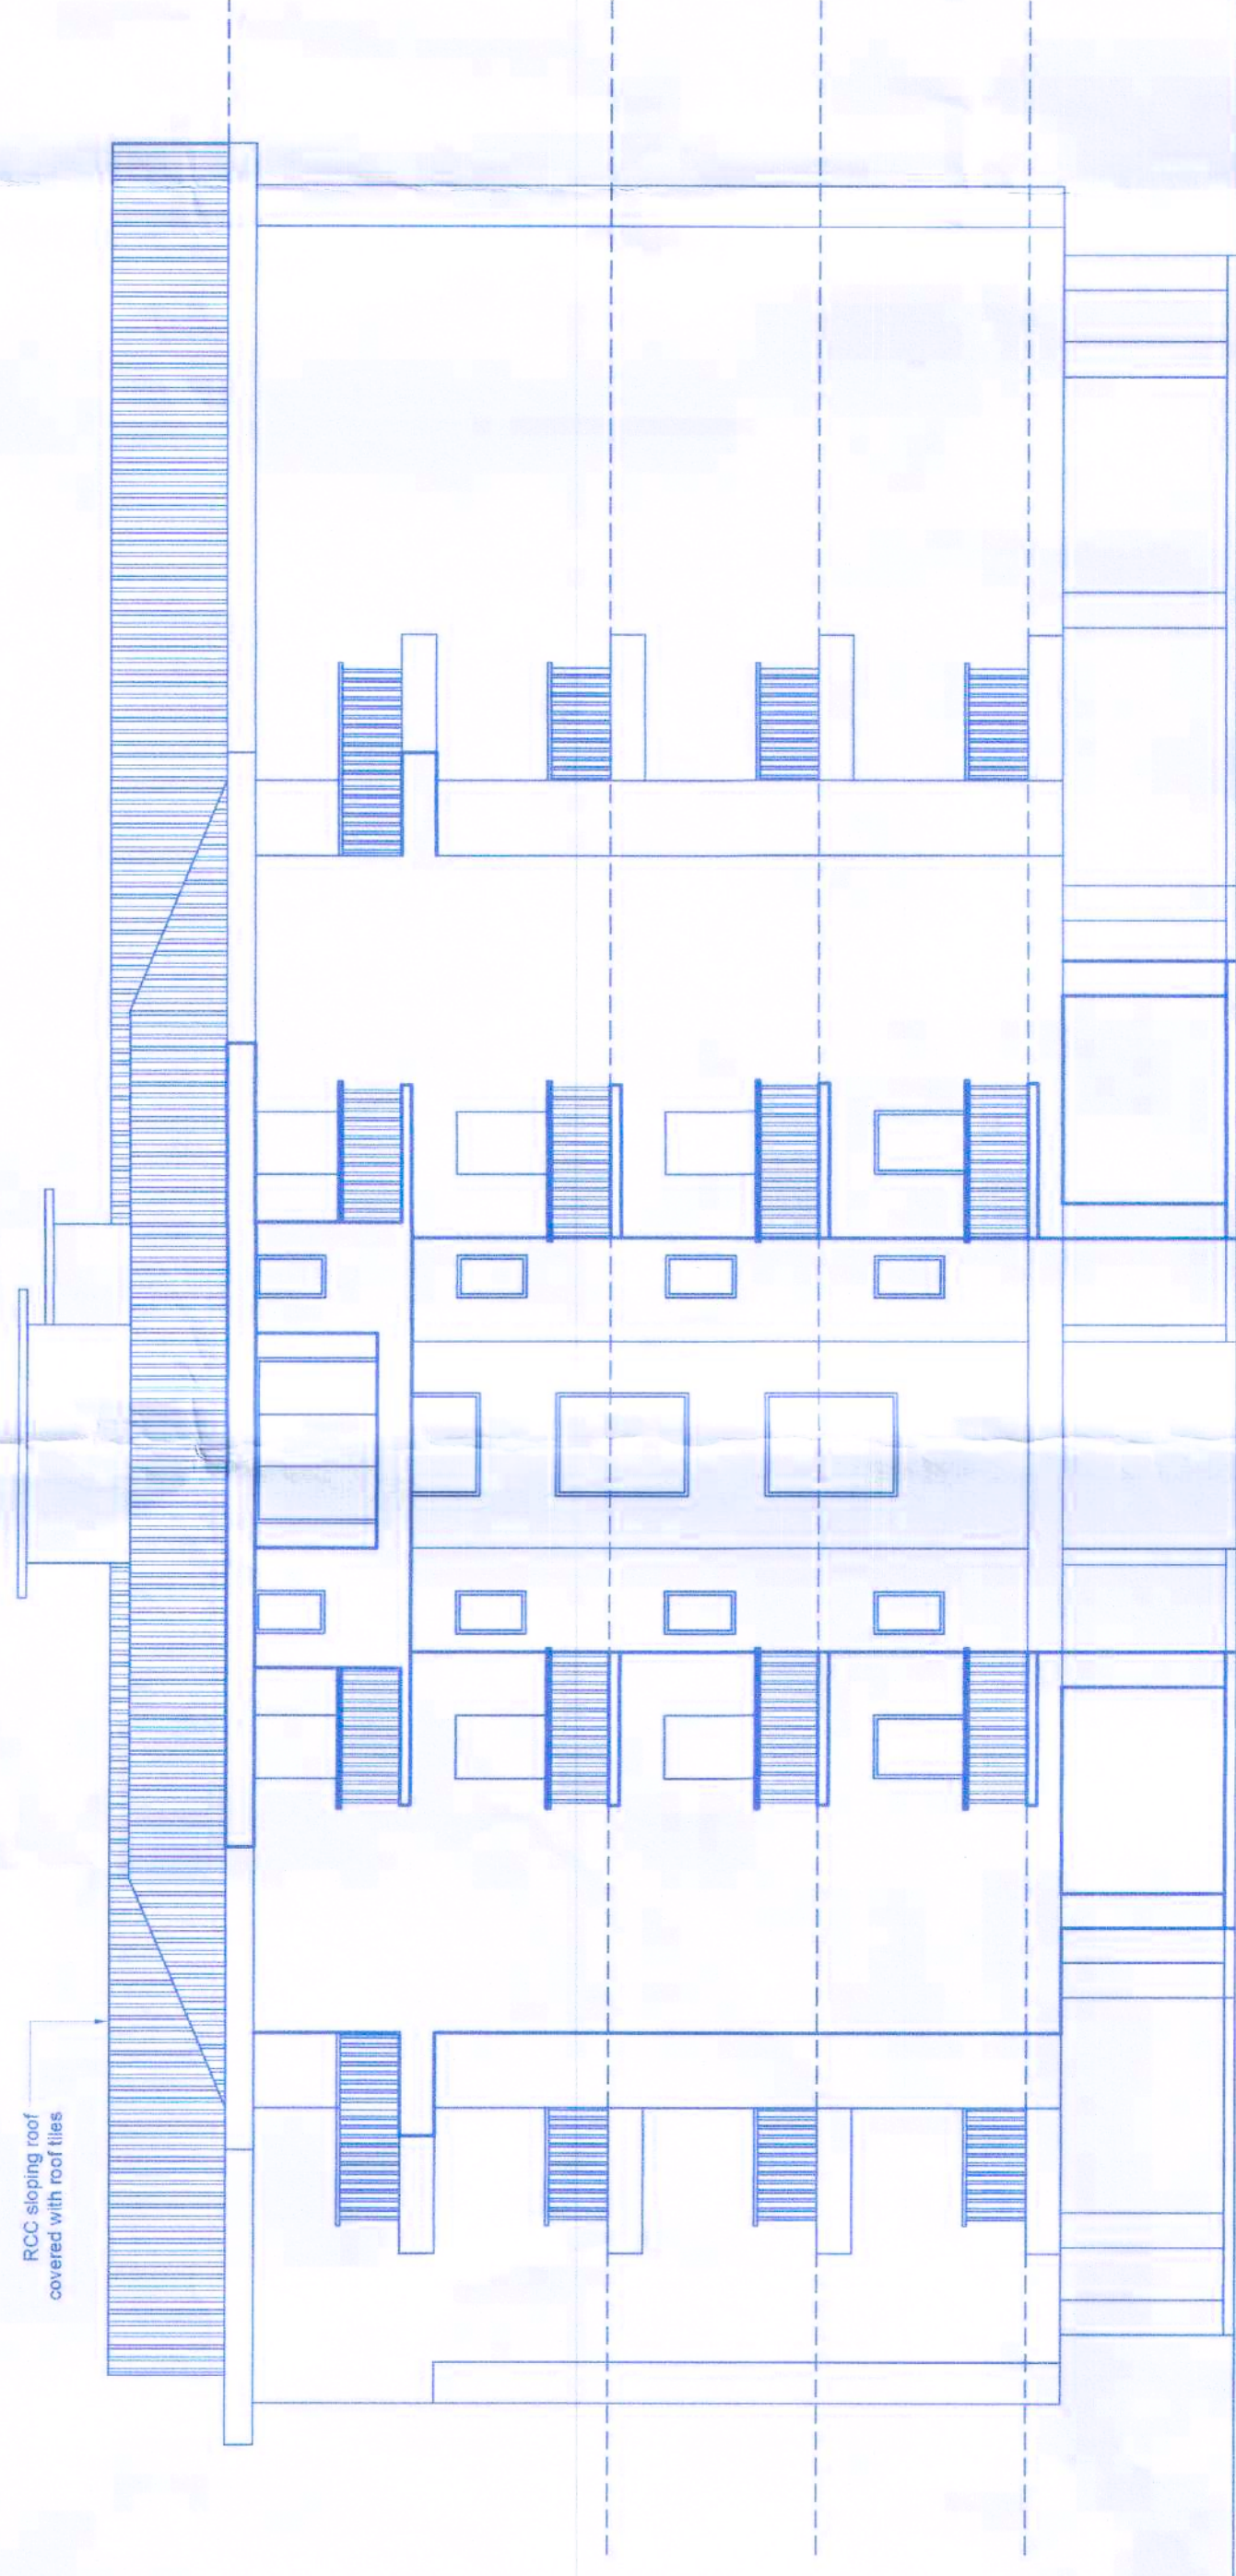
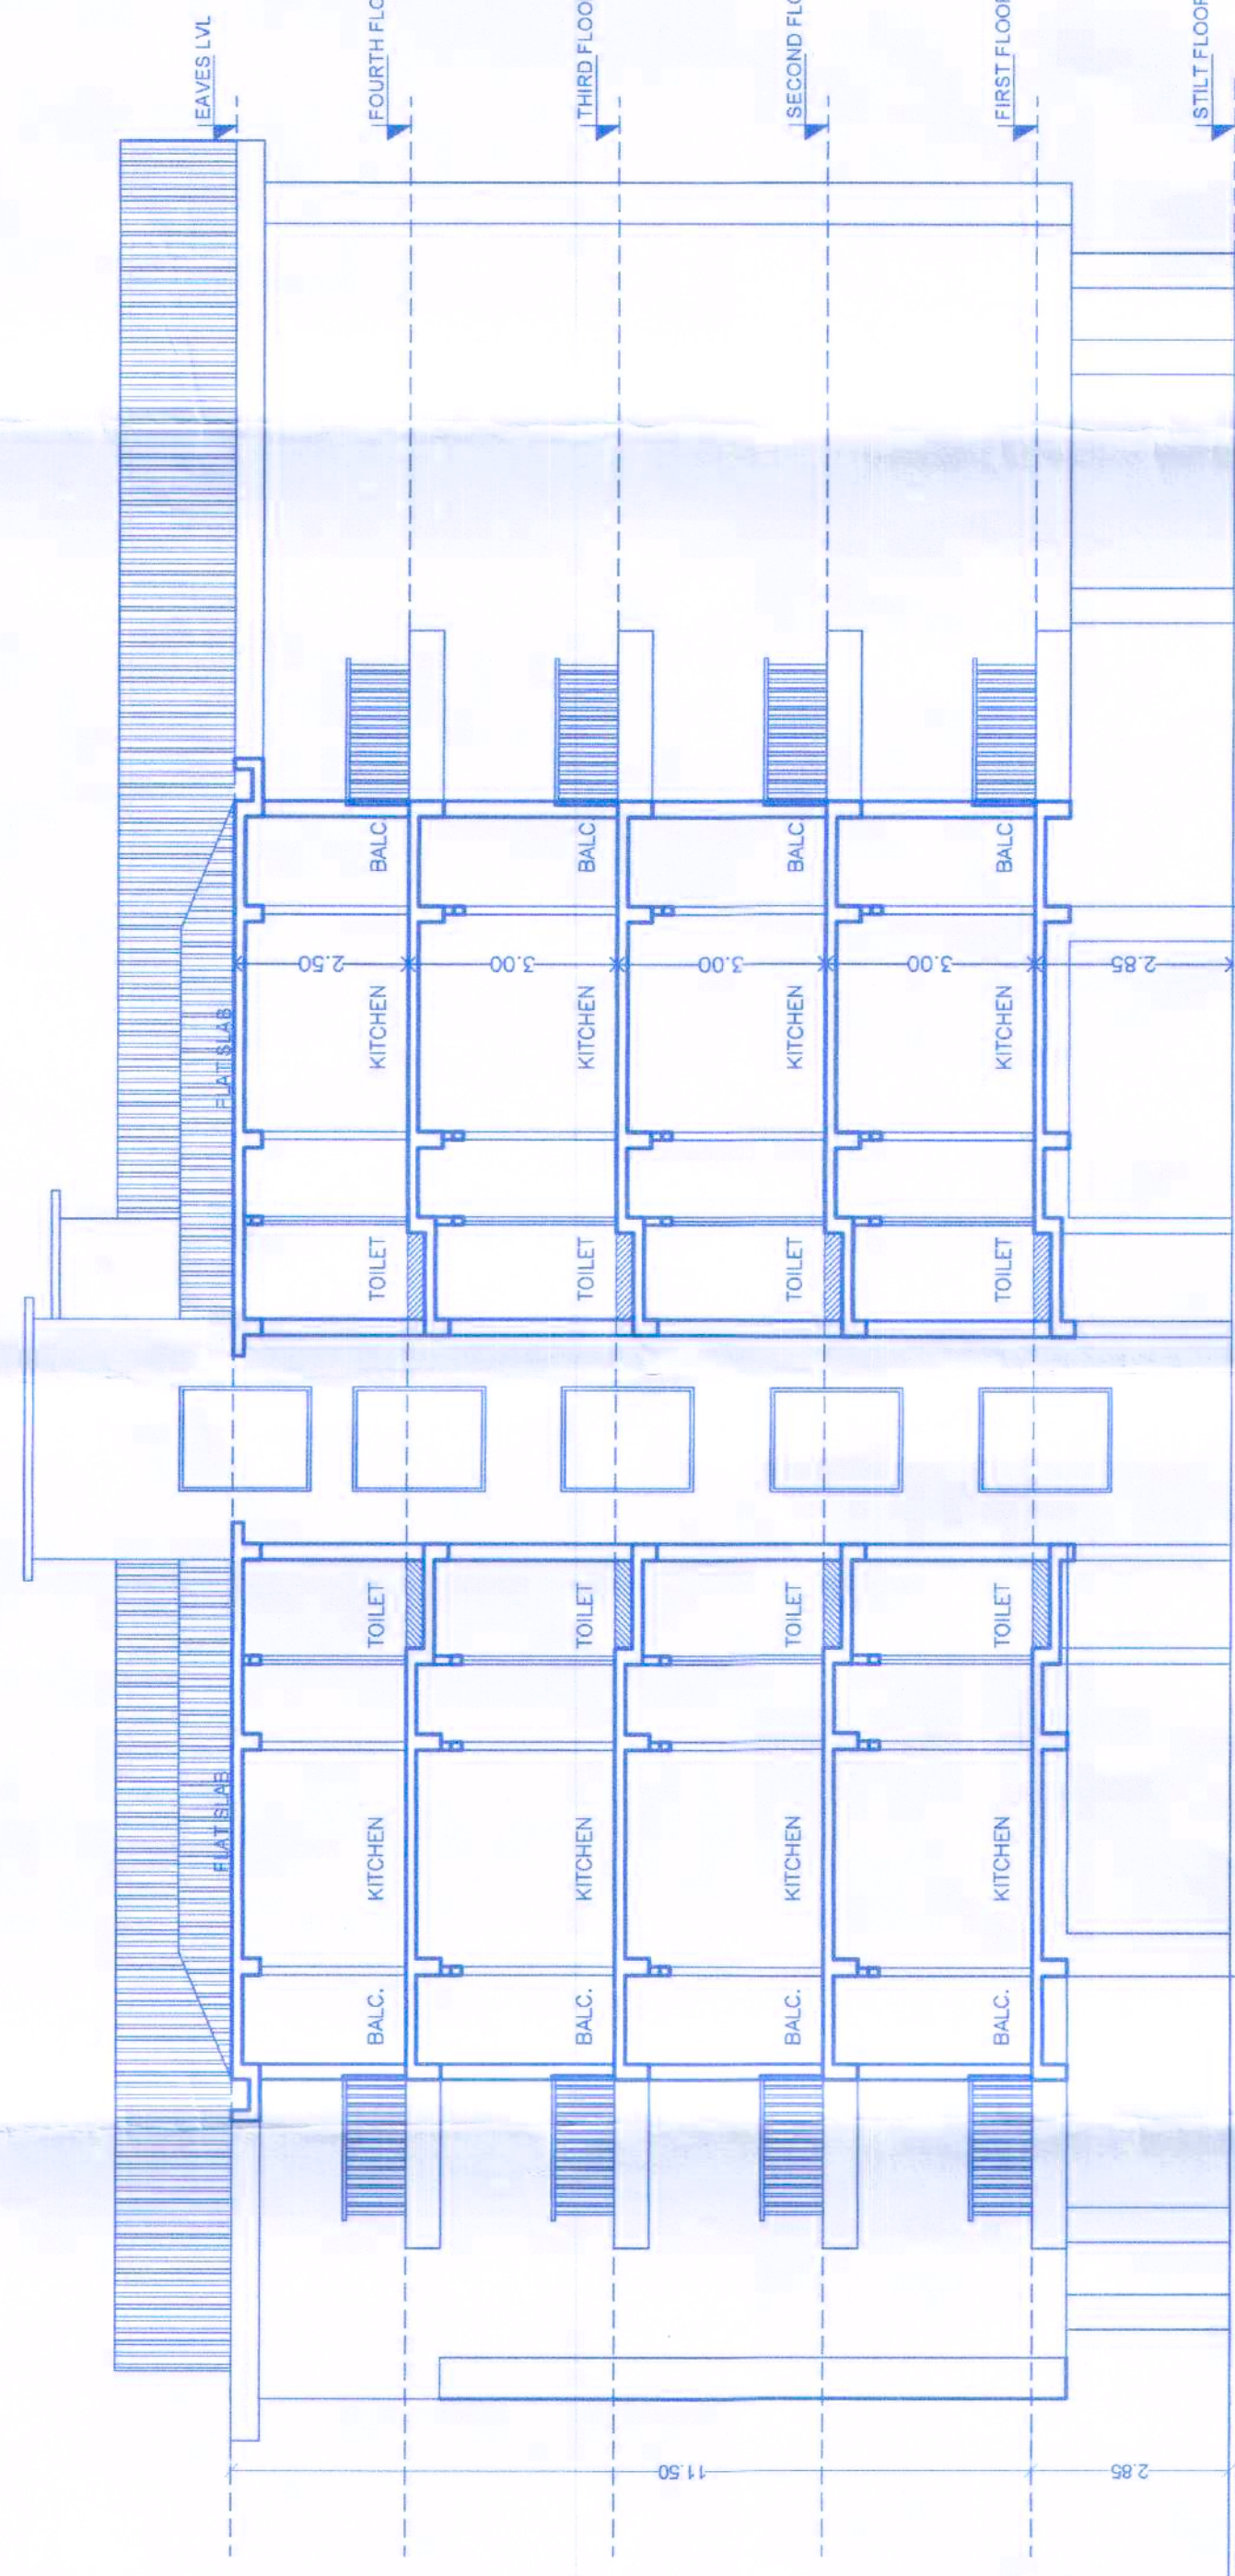


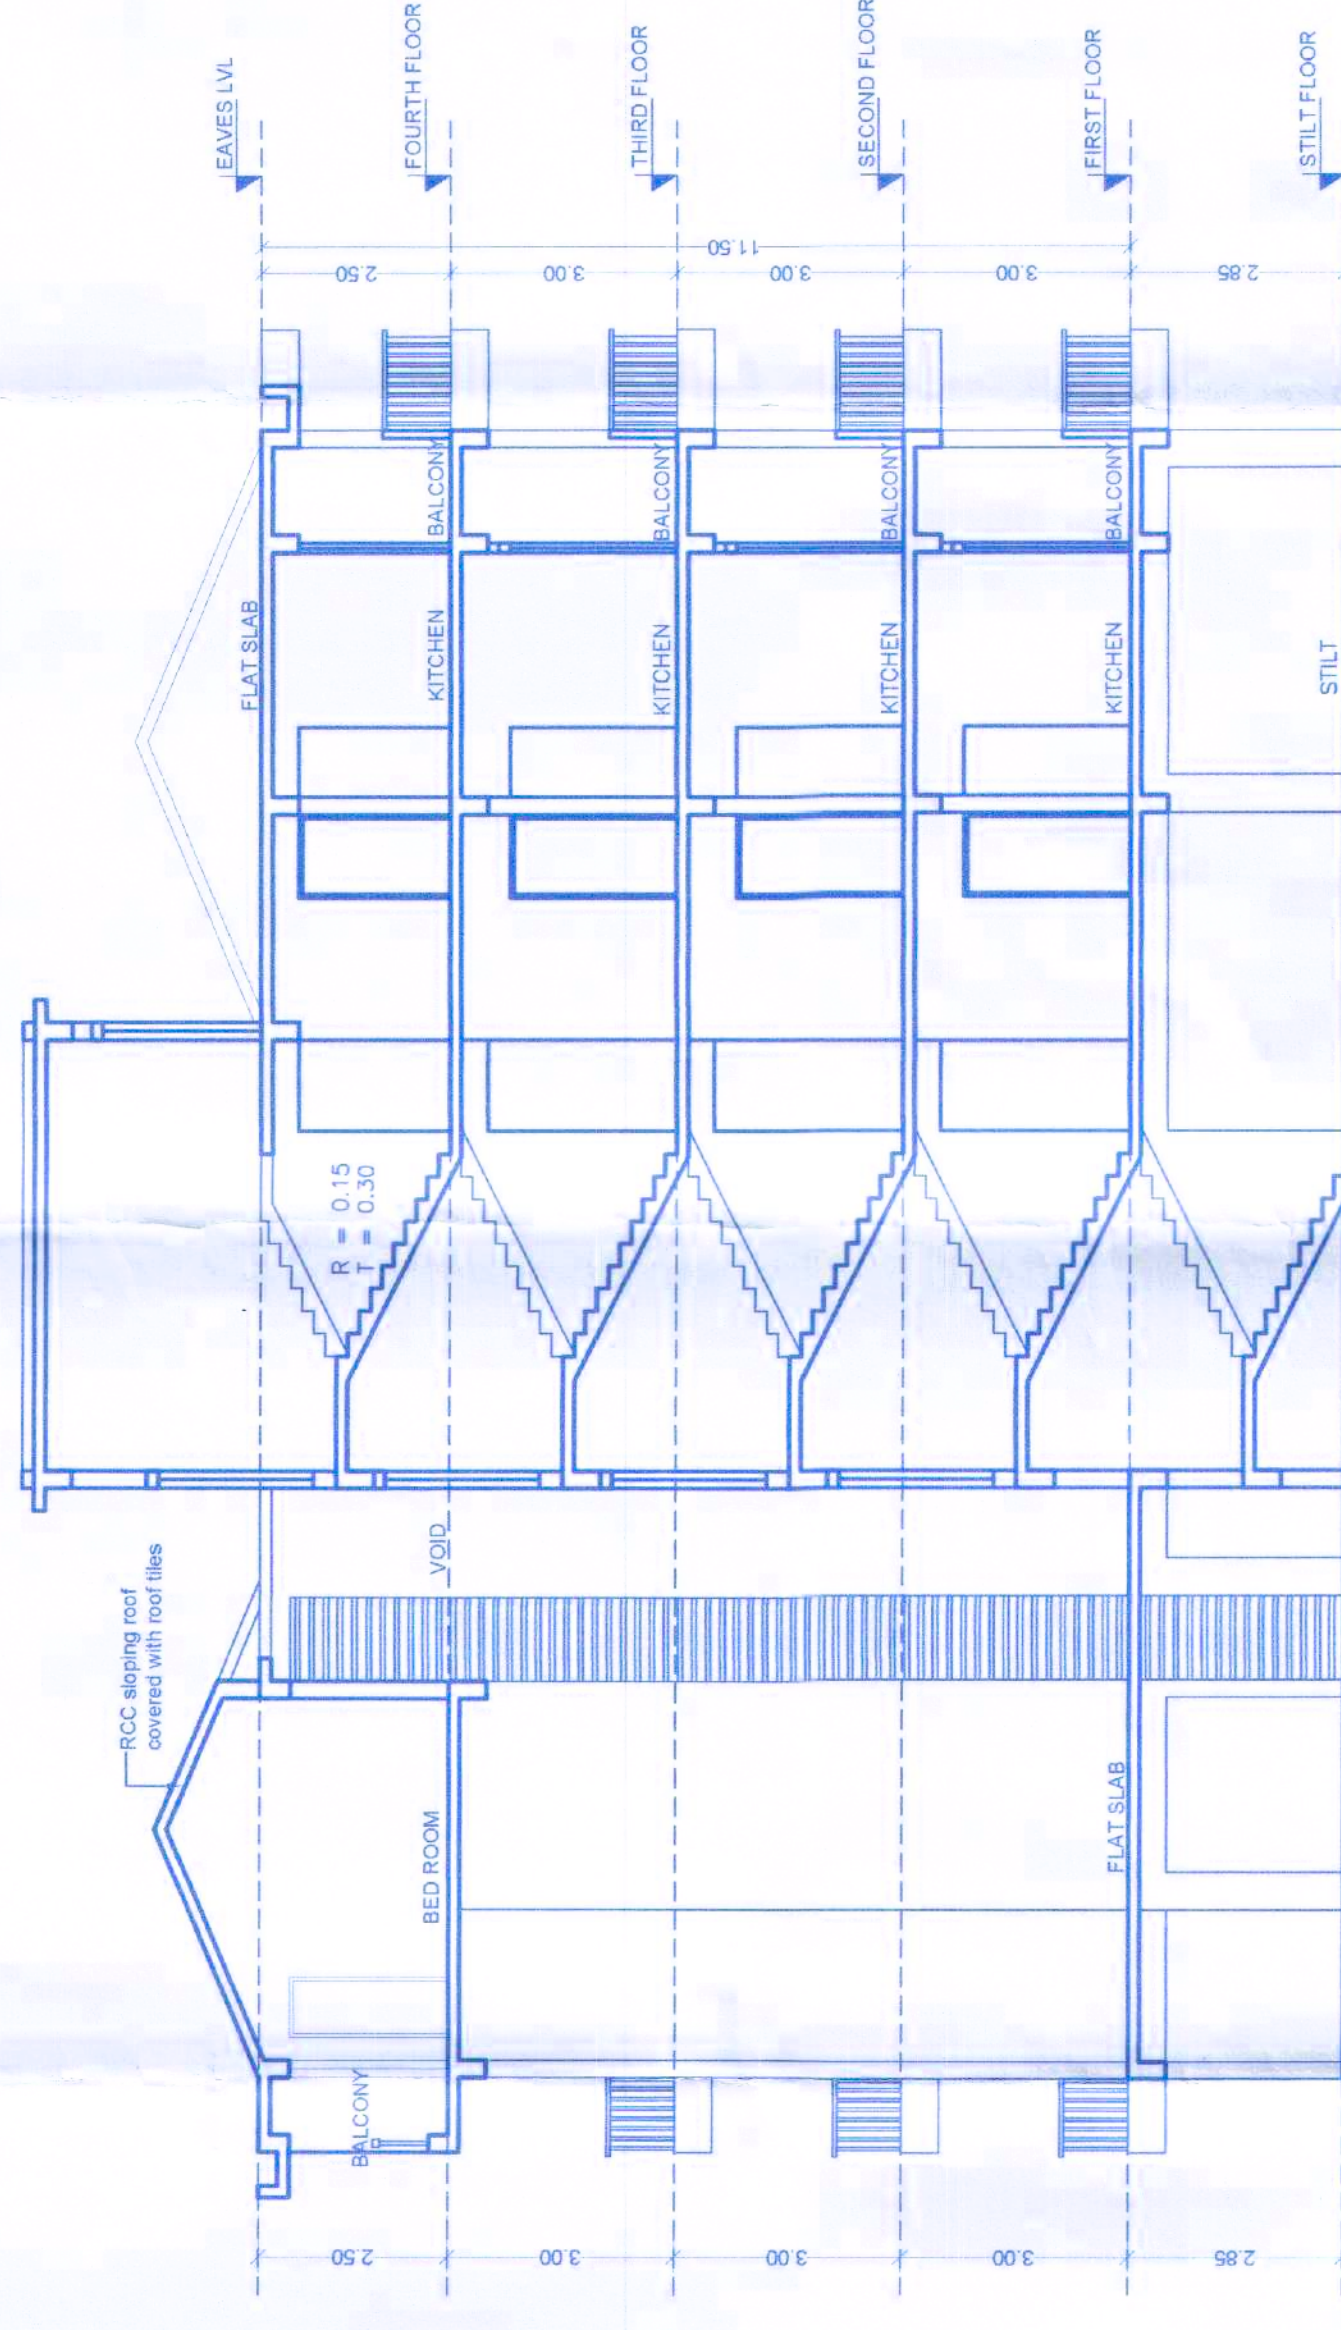

NO.	DESCRIPTION	UNIT	QTY	REMARKS
1	ROOF R.C.C. SLAB	SQ. M	100.00	
2	ROOF R.C.C. SLAB	SQ. M	100.00	
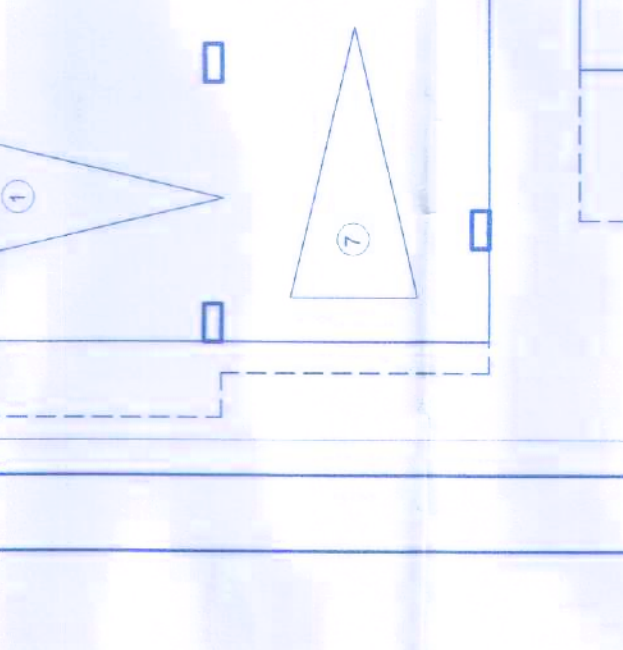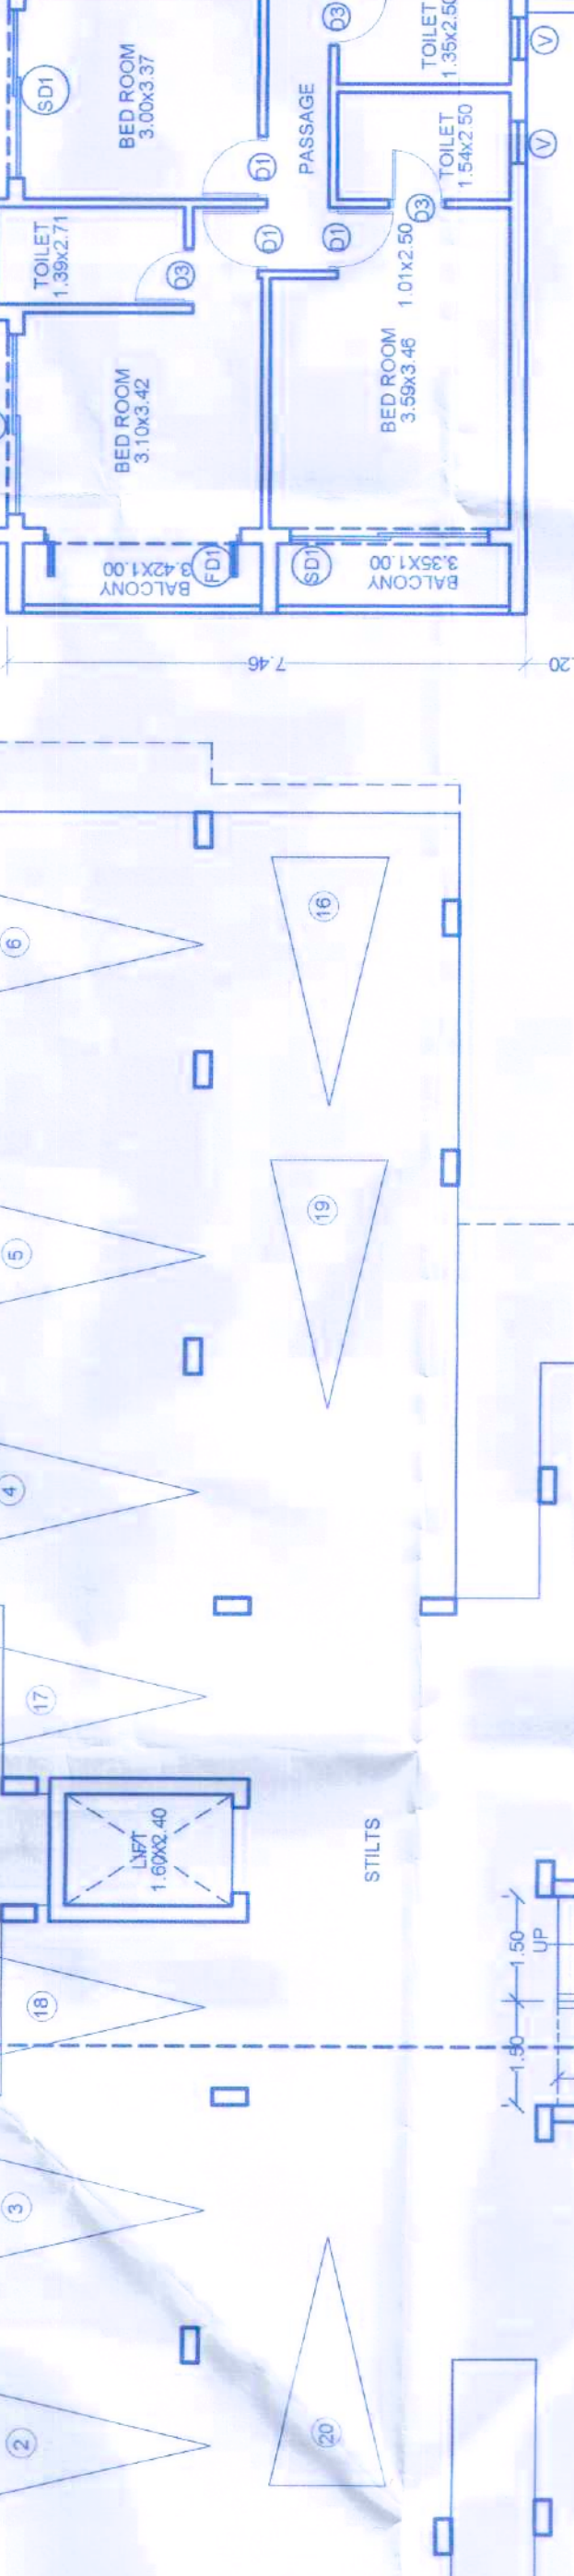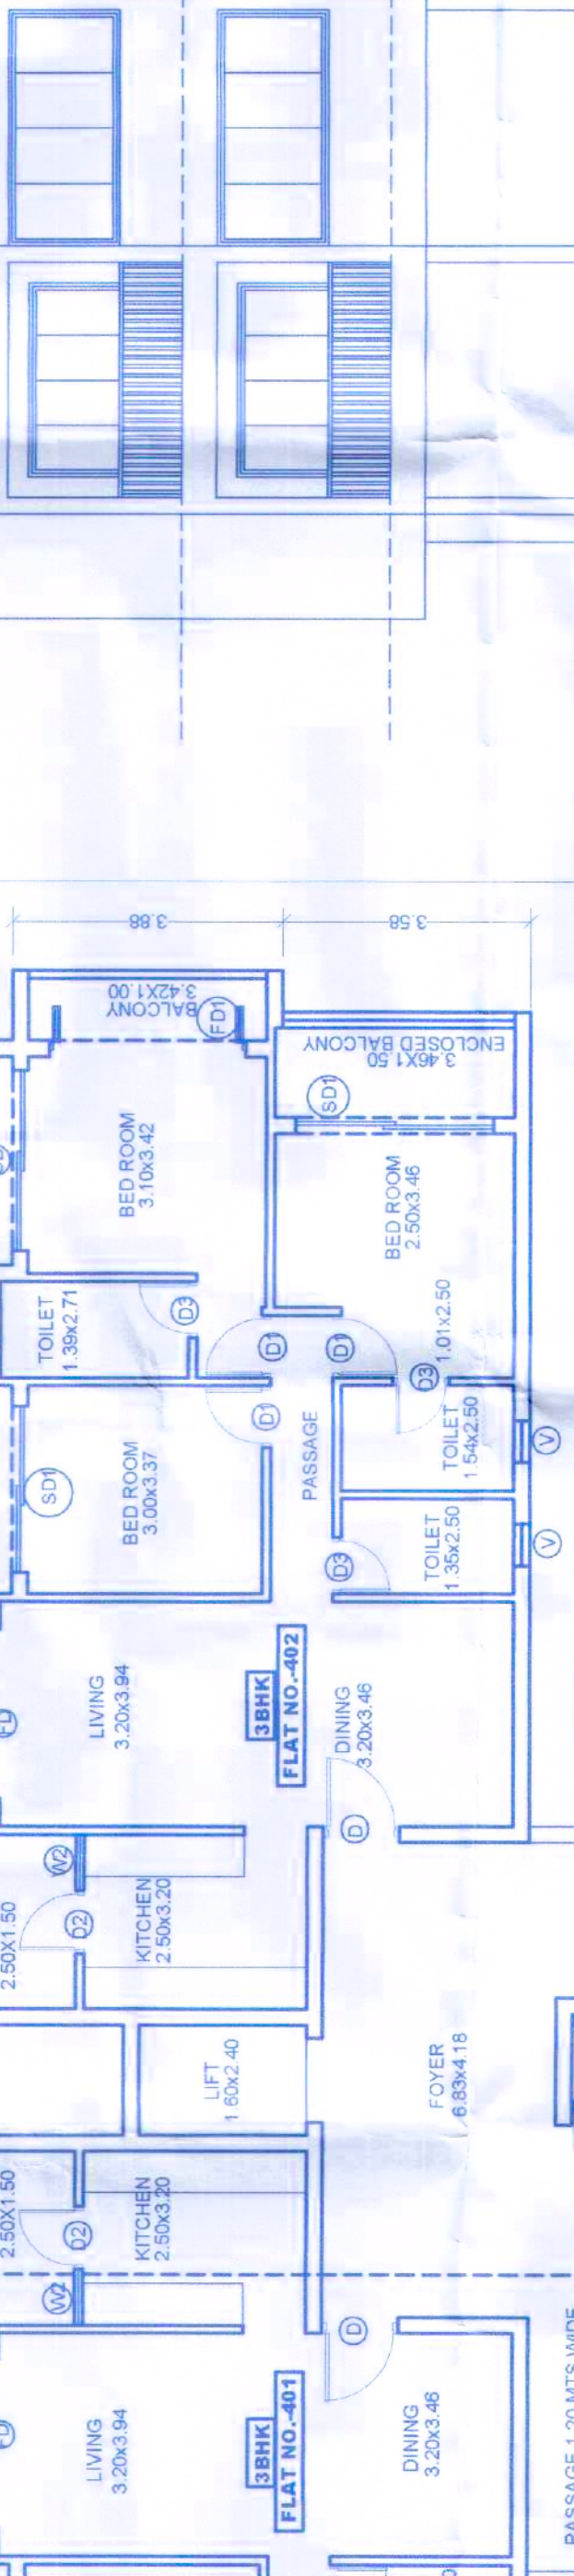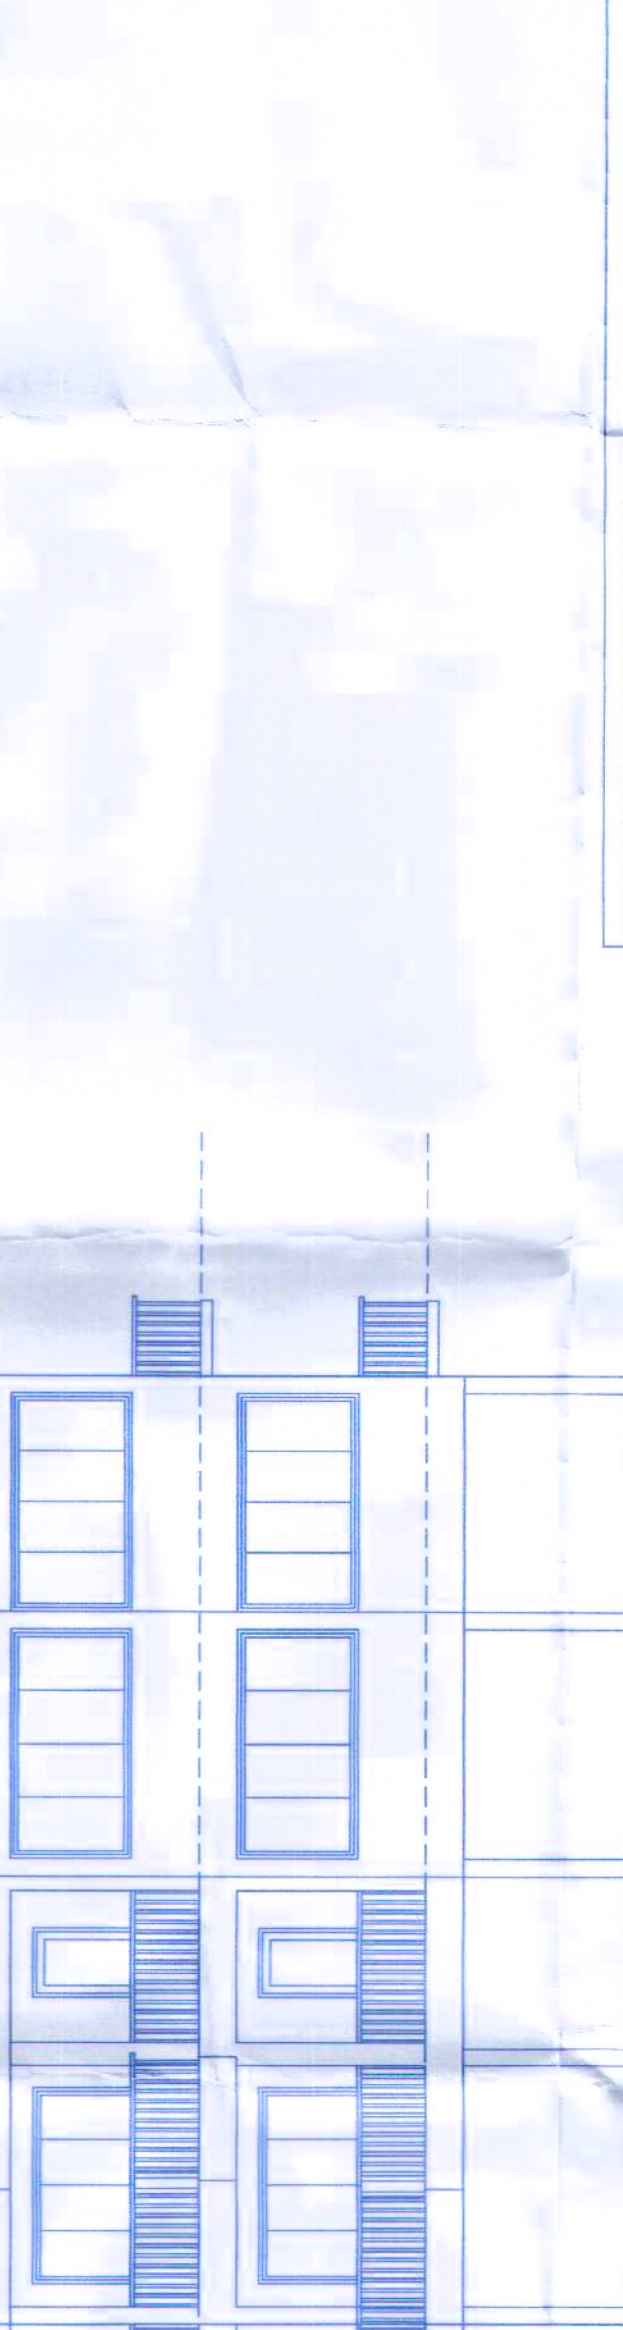

REVISED SUBMISSION
FOR PROPOSED ADDITION TO APPROVED PROJECT
OF RESIDENTIAL BUILDINGS IN AROUND SURVEY
AND SWIMMING POOL IN LAND BEARING SURVEY
No. 3712 IN PLOT Nos. 27, 28, 29, 30 & 31 SITUATED
AT SOCORRO VILLAGE, BARDEZ TALUKA OF
NORTH GOA
NAME OF THE OWNER:
MS KAMAT REALTY
NAME & ADDRESS ARCHITECT:
A/ MELVILLE DSOQUIZA
S/S SAPANA PARADISE
NEAR CMM SHOWROOM
MERCES, GOA.
SIGNATURE OF OWNER:
SIGNATURE OF ARCHITECT:
SCALE 1:100
SHEET NO. 407/03

FOURTH FLOOR BUILT-UP AREA = 520.35 m²
AREA TO BE DEDUCTED
LIFT - 27.50 m²
BALCONY - 96.15 m²
FOYER - 20.36 m²
TOTAL - 144.01 m²
520.35 - 144.01 = 376.34 m²

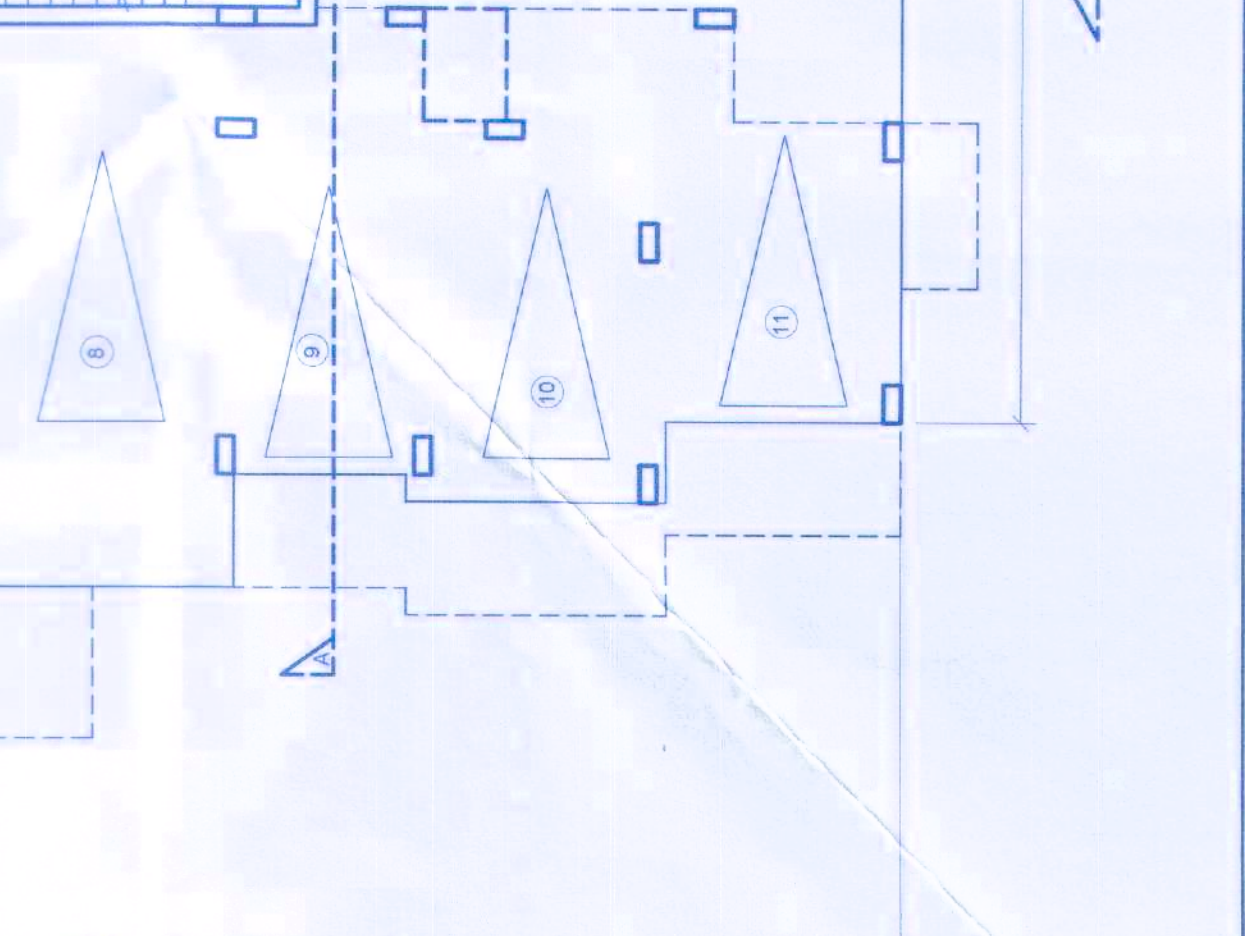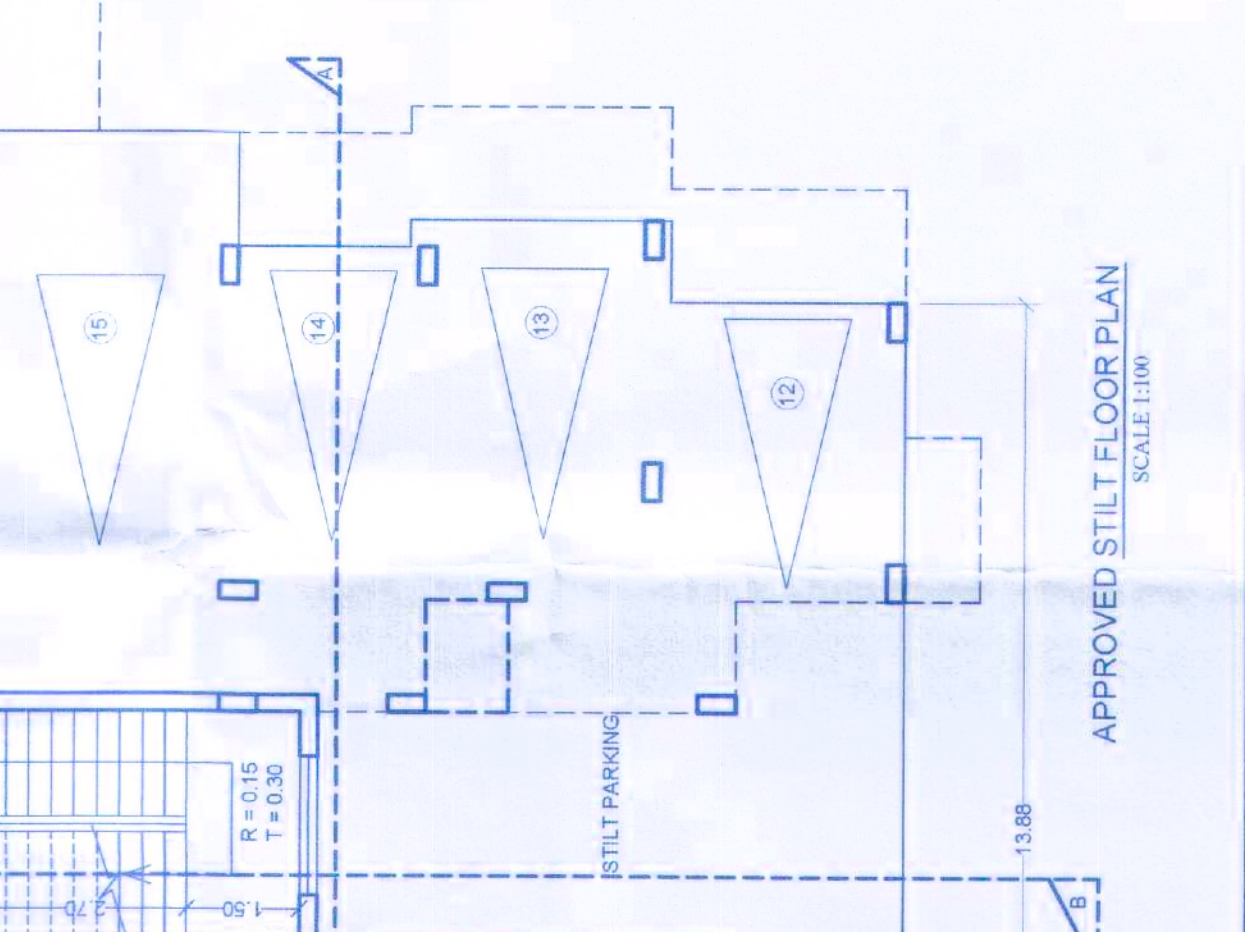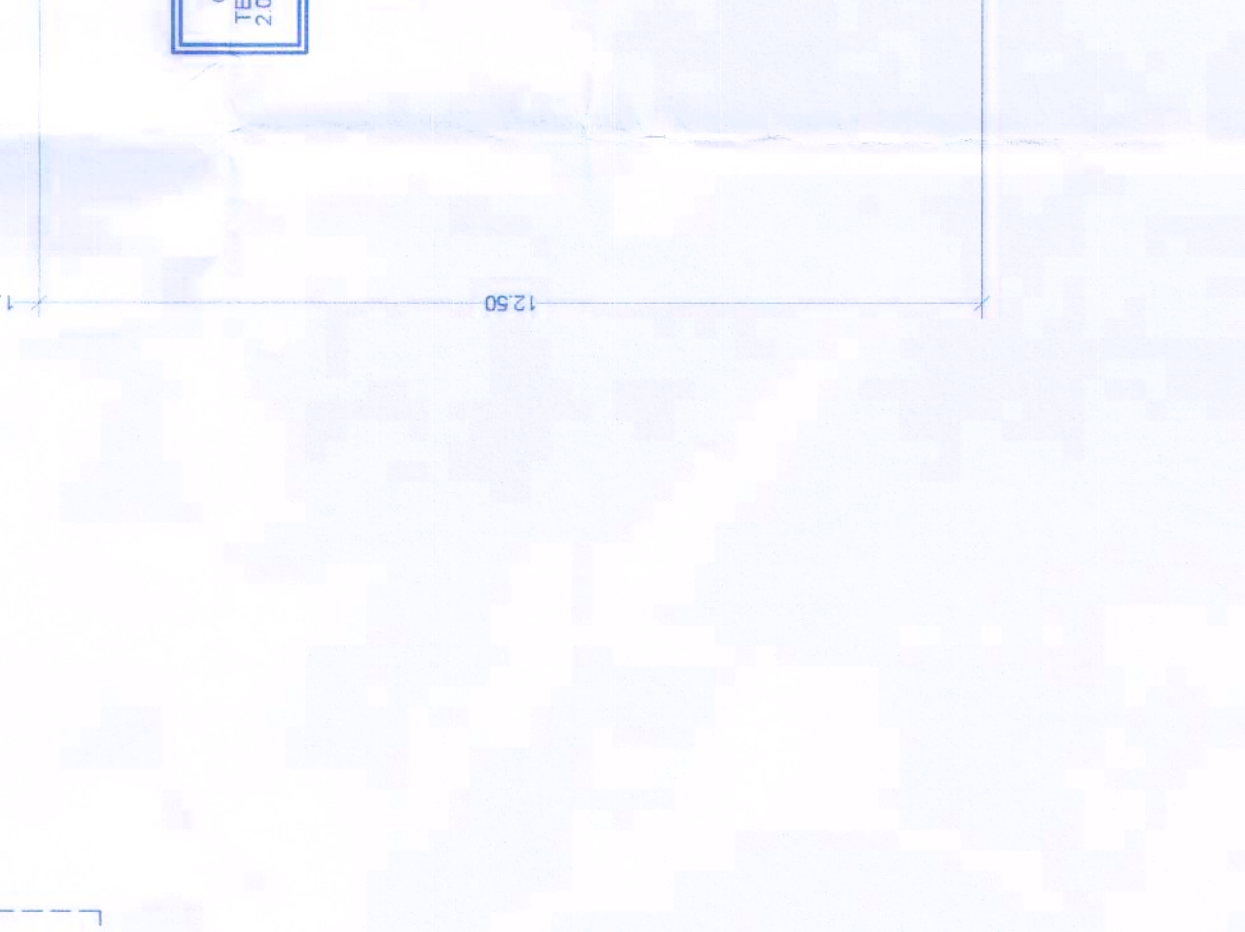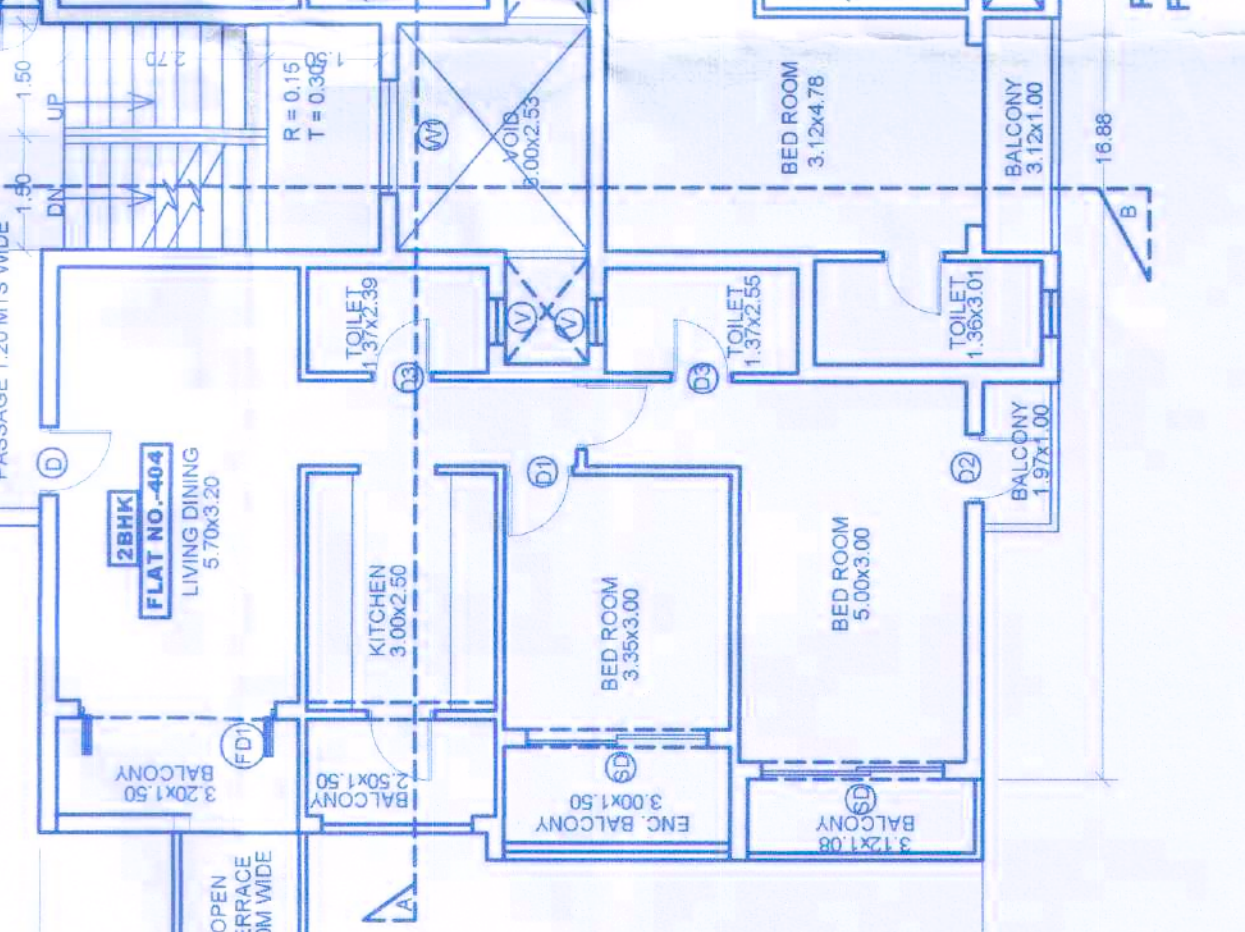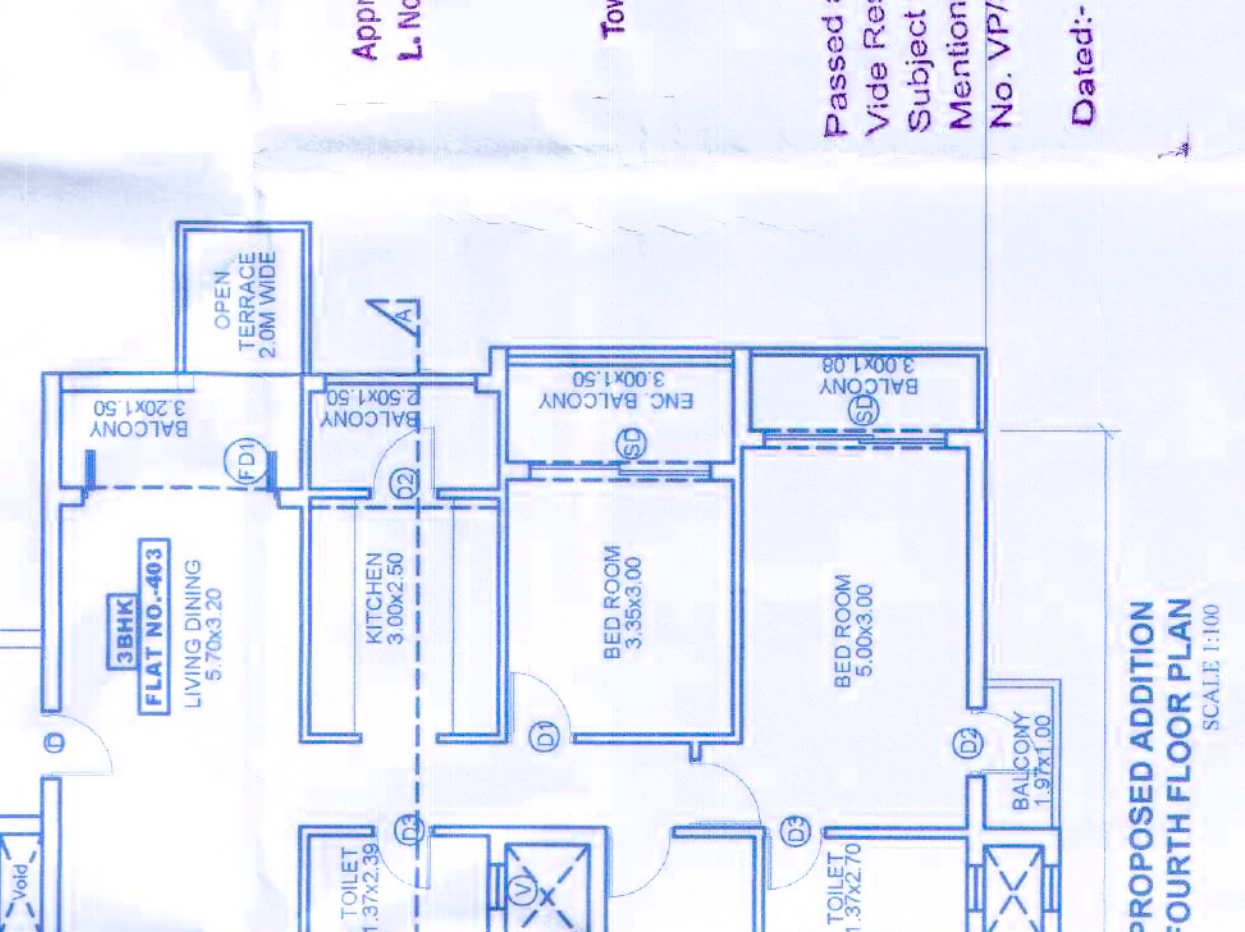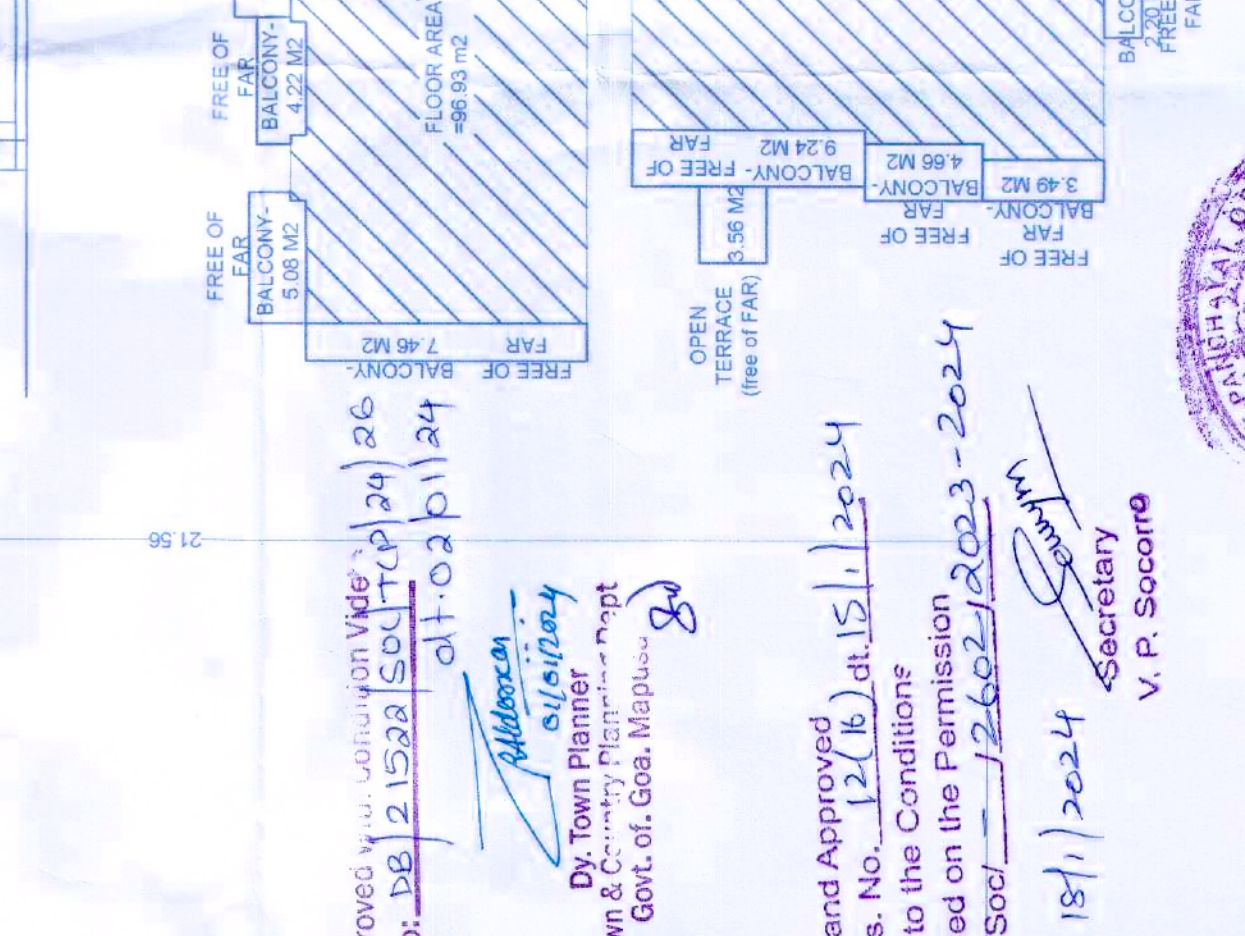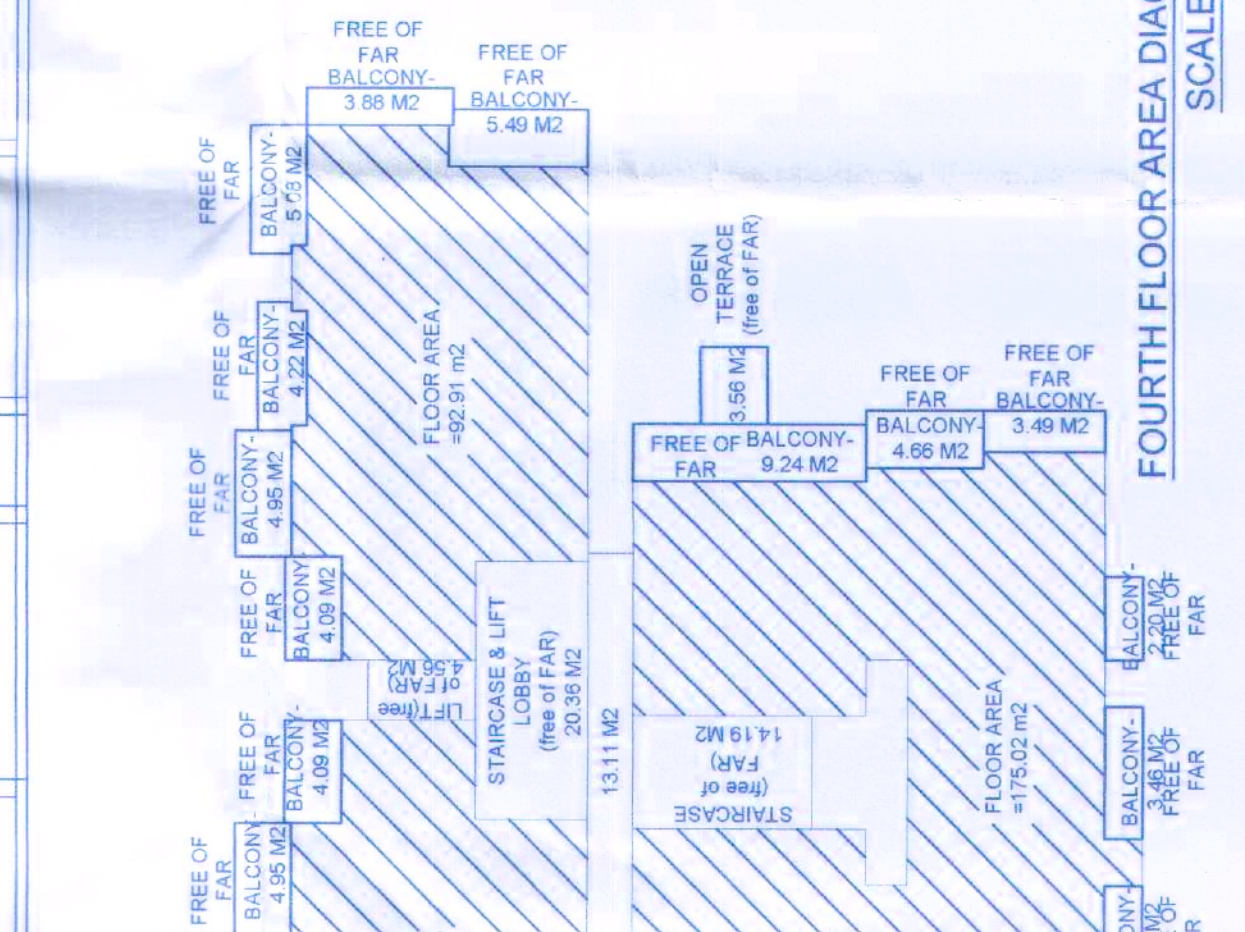

APARTMENT BLOCK - A
SCALE 1:100
SHEET NO. 407/03