



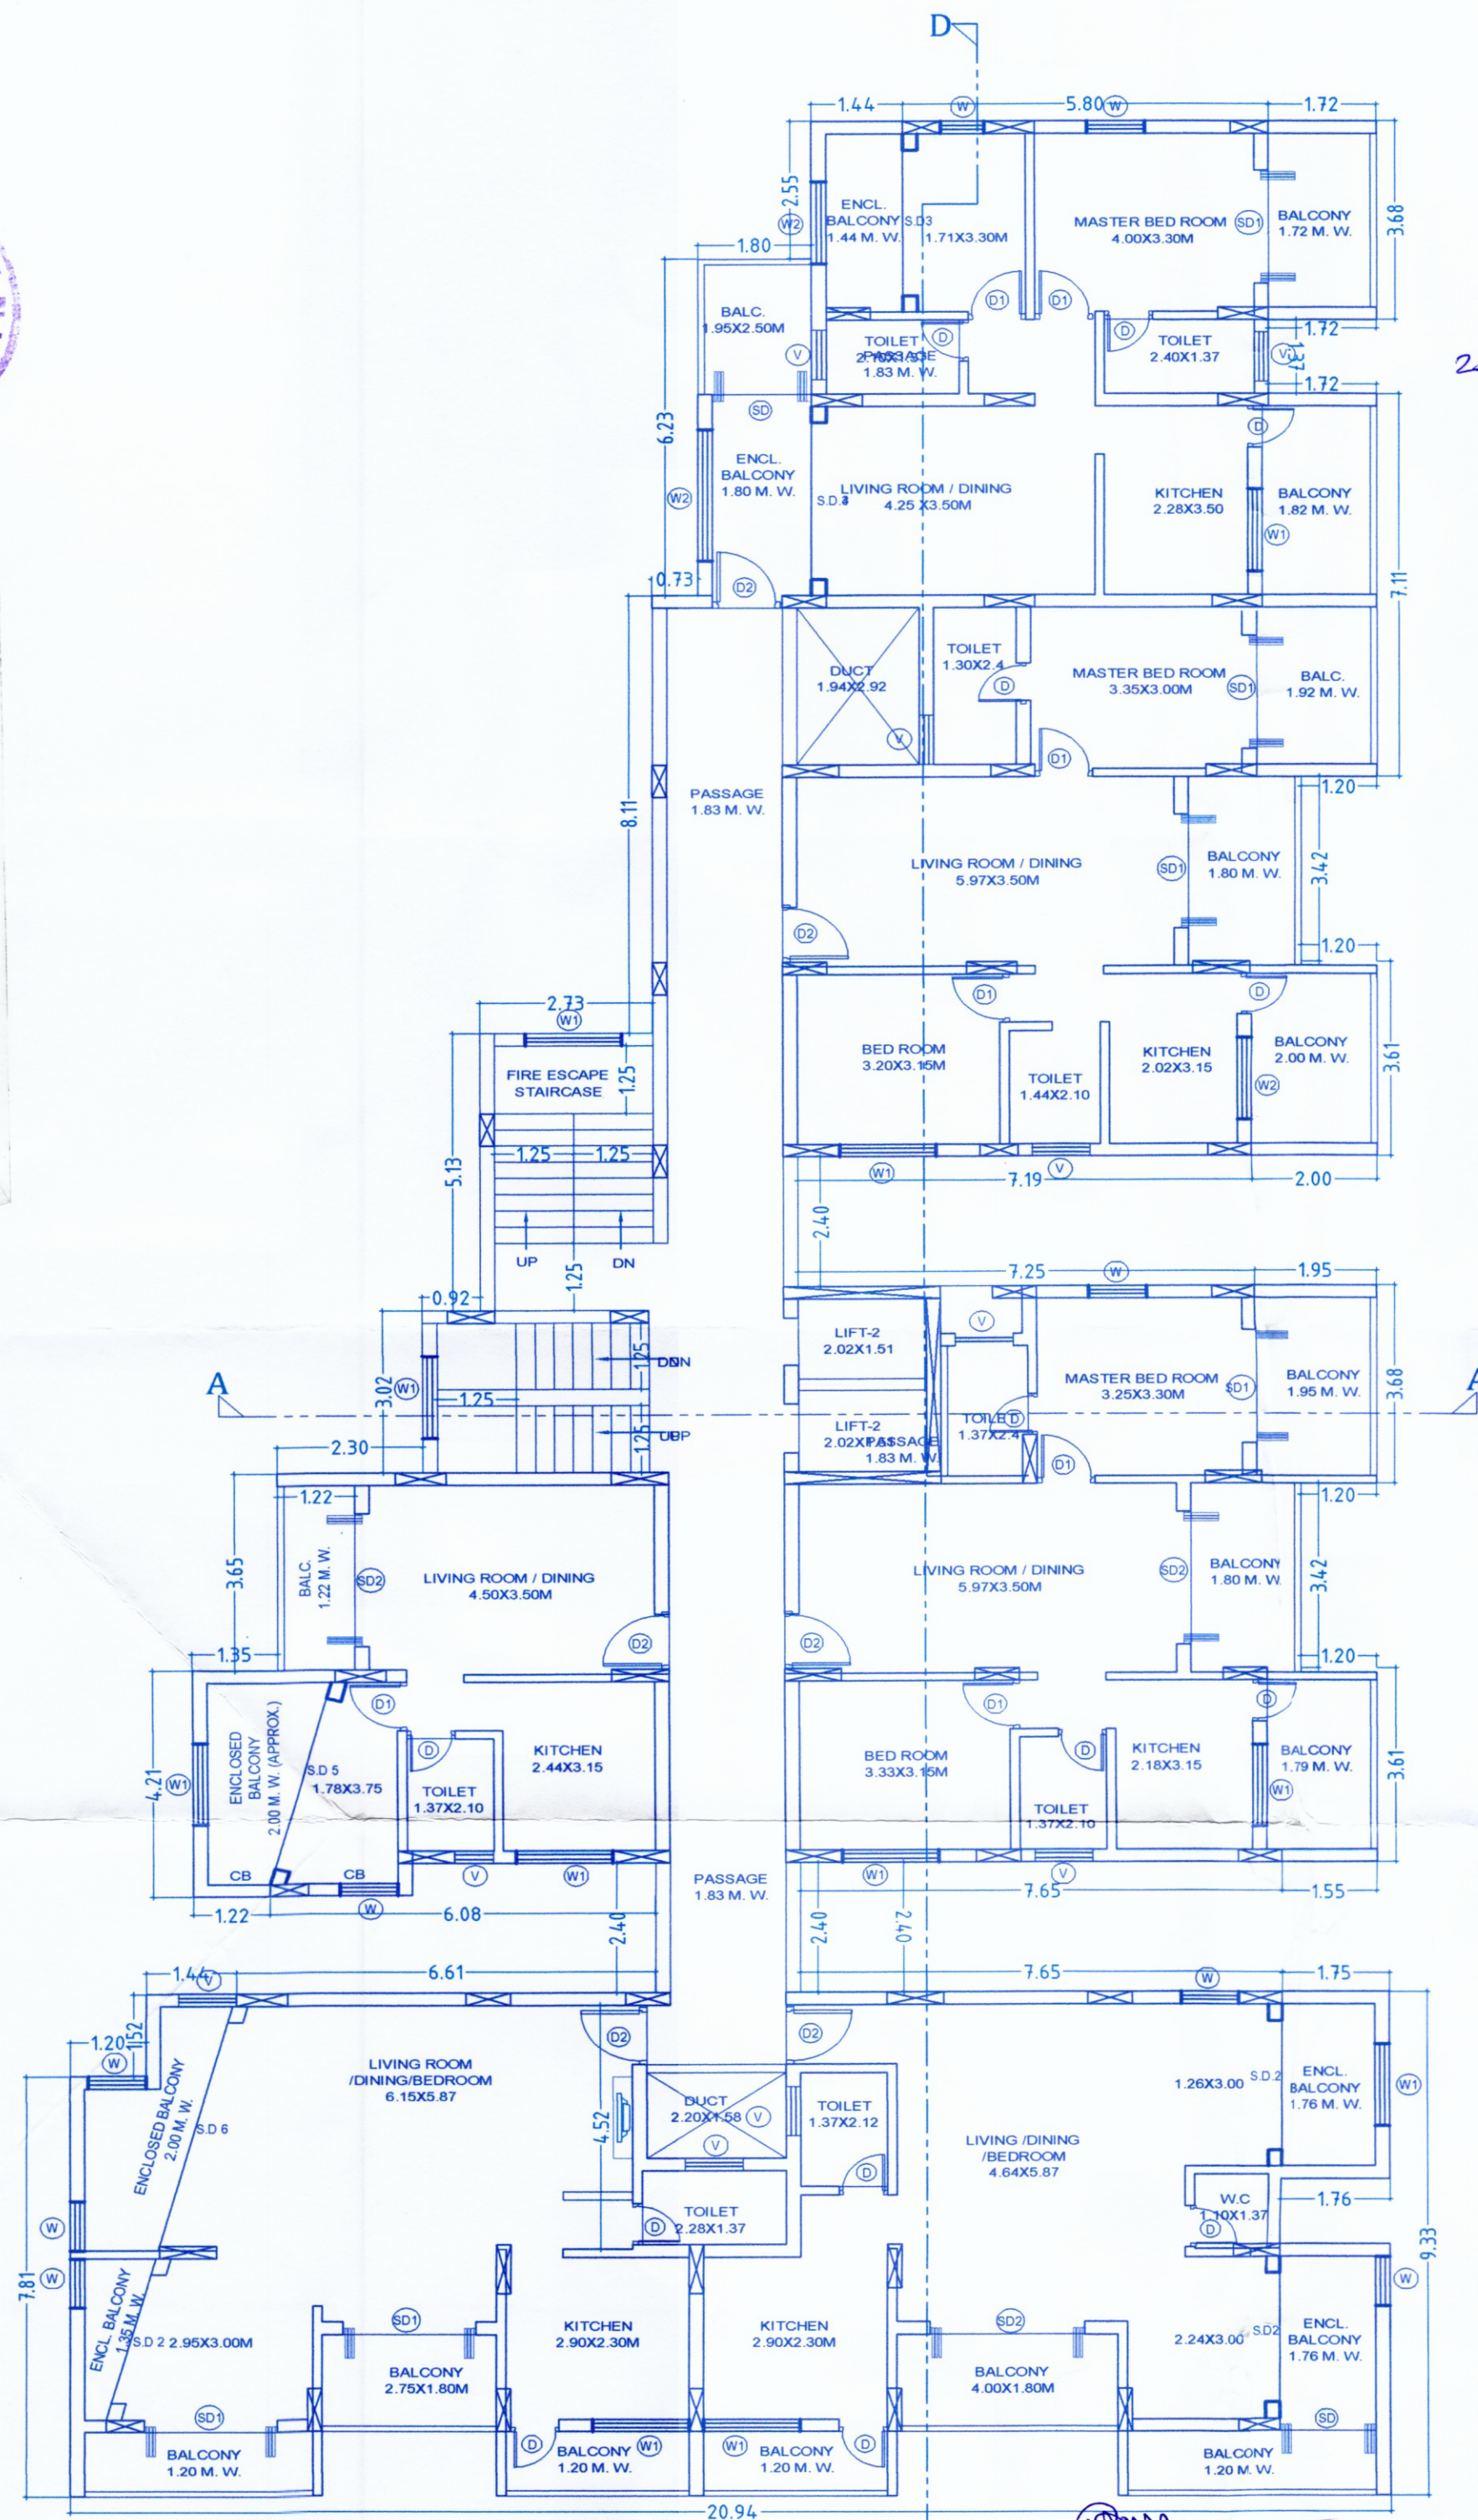

Please Check Letter No. TP/2233/Nag-Pal
225/2-H/2024/88 Dated 06/02/24
 regarding the Plans.....

Living
 Dy. Town Planner
 Officer - in - Charge
 Town & Country Planning Dept.
 Taluka Office Canacona
 Canacona - Goa

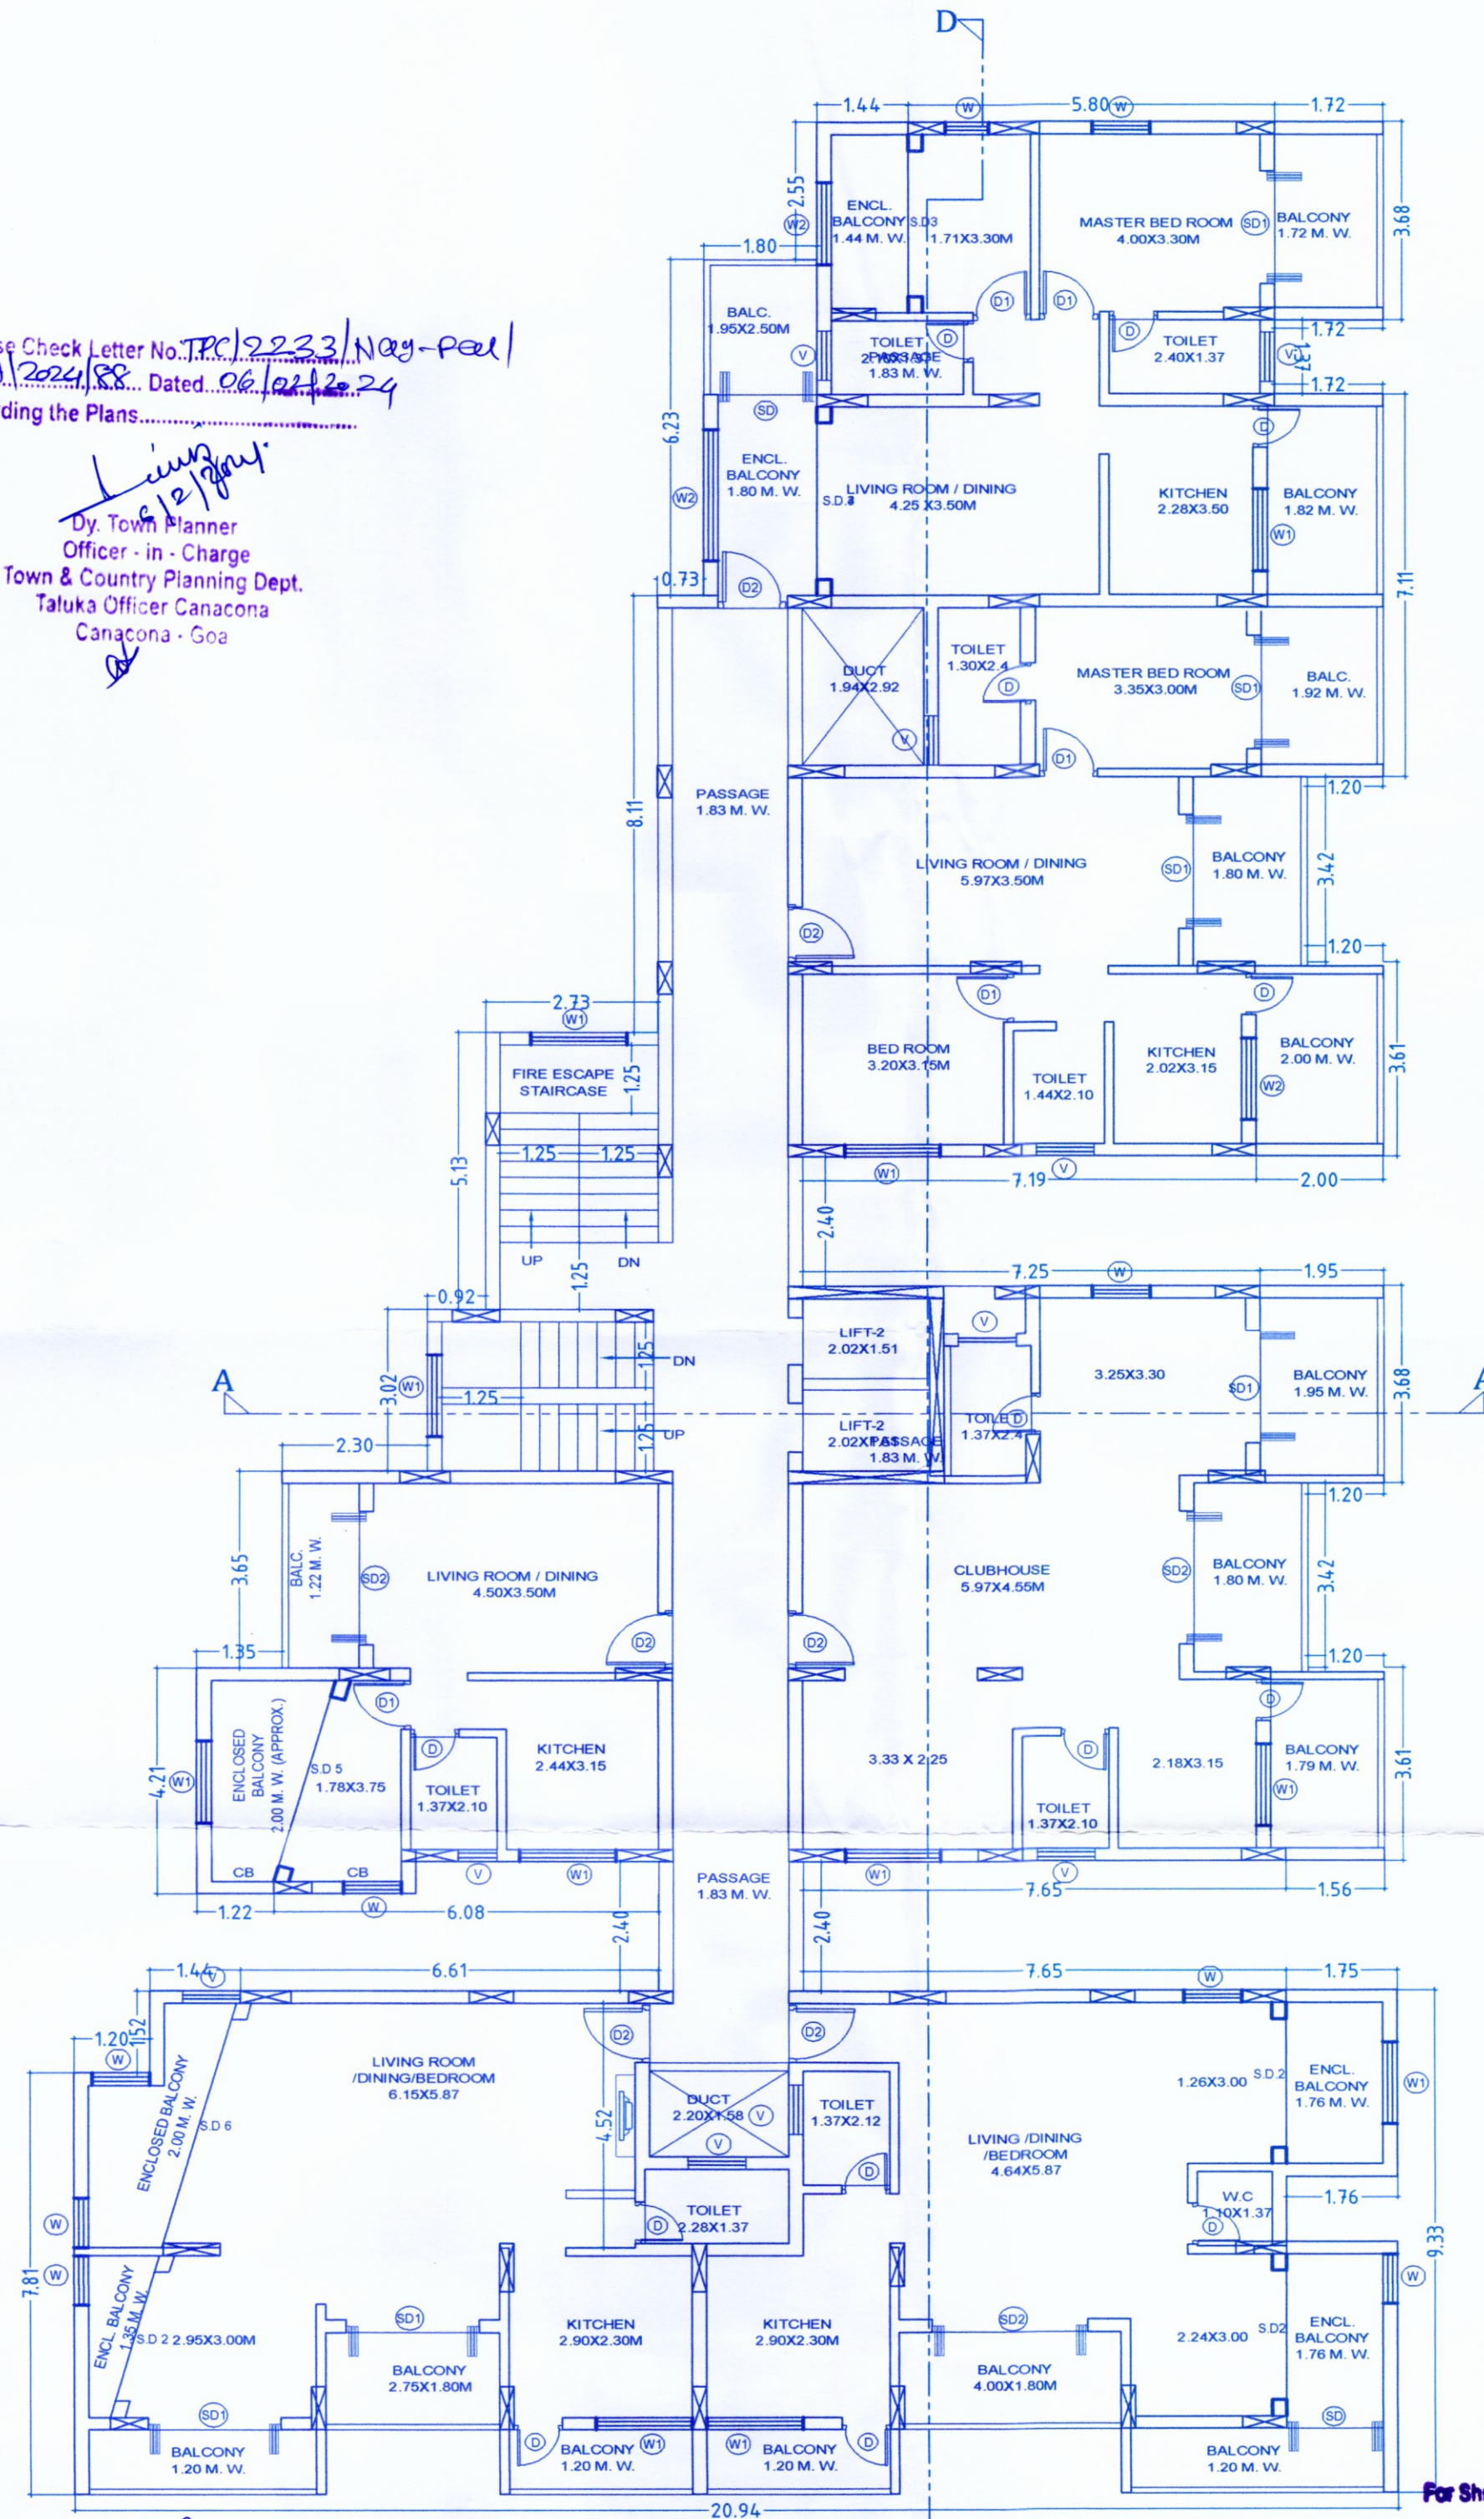

DOOR SCHEDULE

D	0.80 X 2.20 M
D1	0.90 X 2.20 M
D2	1.10 X 2.20 M
SD	1.50 X 2.20 M
SD1	2.10 X 2.20 M
SD2	2.45 X 2.20 M

WINDOW SCHEDULE

V	0.90 X 0.80 M
W	0.90 X 1.30 M
W1	1.50 X 1.30 M
W2	2.40 X 1.60 M

PROJECT TITLE :
 REVISED PLANS WITH 150 F.A.R FOR RESIDENTIAL
 /COMMERCIAL BUILDING A & RESIDENTIAL
 BUILDING B, ON PLOT BEARING SURVEY NO. 225/2-H,
 SITUATED AT- NAGORCEM-PALOLEM VILLAGE OF
 CANACONA, TALUKA- GOA.

FOR: SHRI VENKATESH INFRASTRUCTURE PVT. LTD.,

SUBMISSION DRAWING

OWNER SIGN CONSULTANT SIGN

For Shri Venkatesh Infrastructure Pvt. Ltd.

PRATHAMESH BHAT
 BECN
 Authorized Signatory
 Reg. No. PN/0020/2022
 (FOR ER. PARESH GAITONDE)

MUNICIPAL ENGINEER - II
 Canacona Municipal Council
 Canacona - GOA

MUNICIPAL ENGINEER - II
 Canacona Municipal Council
 Canacona - GOA

Chief Officer
 Canacona Municipal Council
 Canacona - GOA