






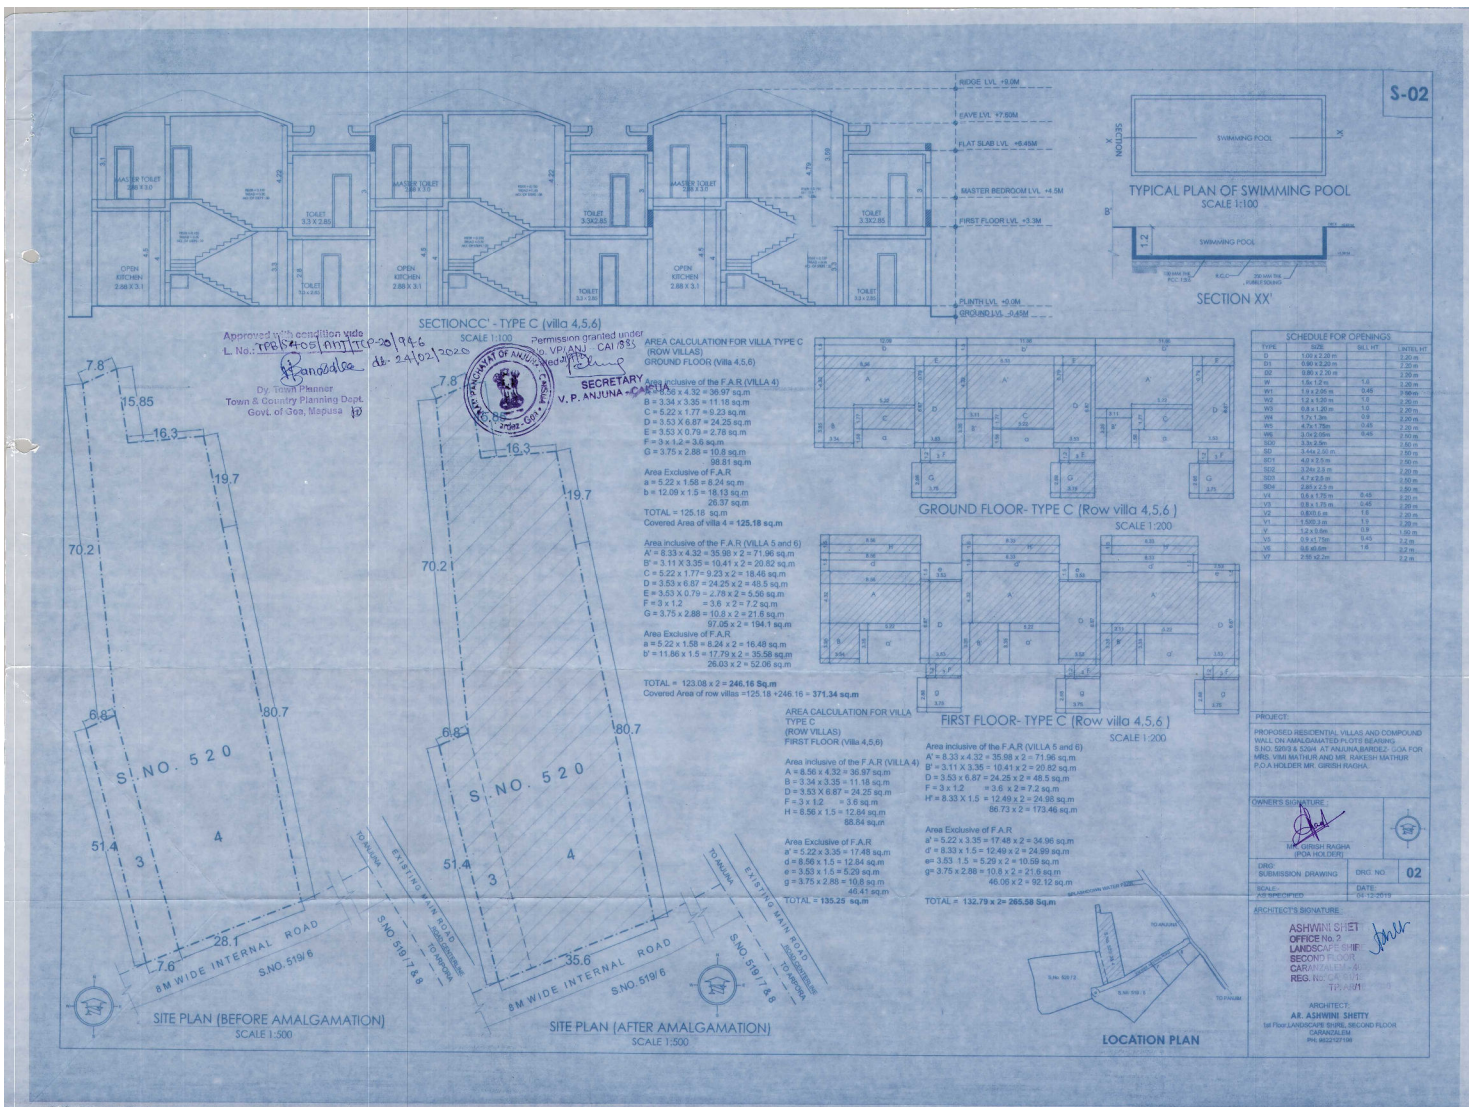

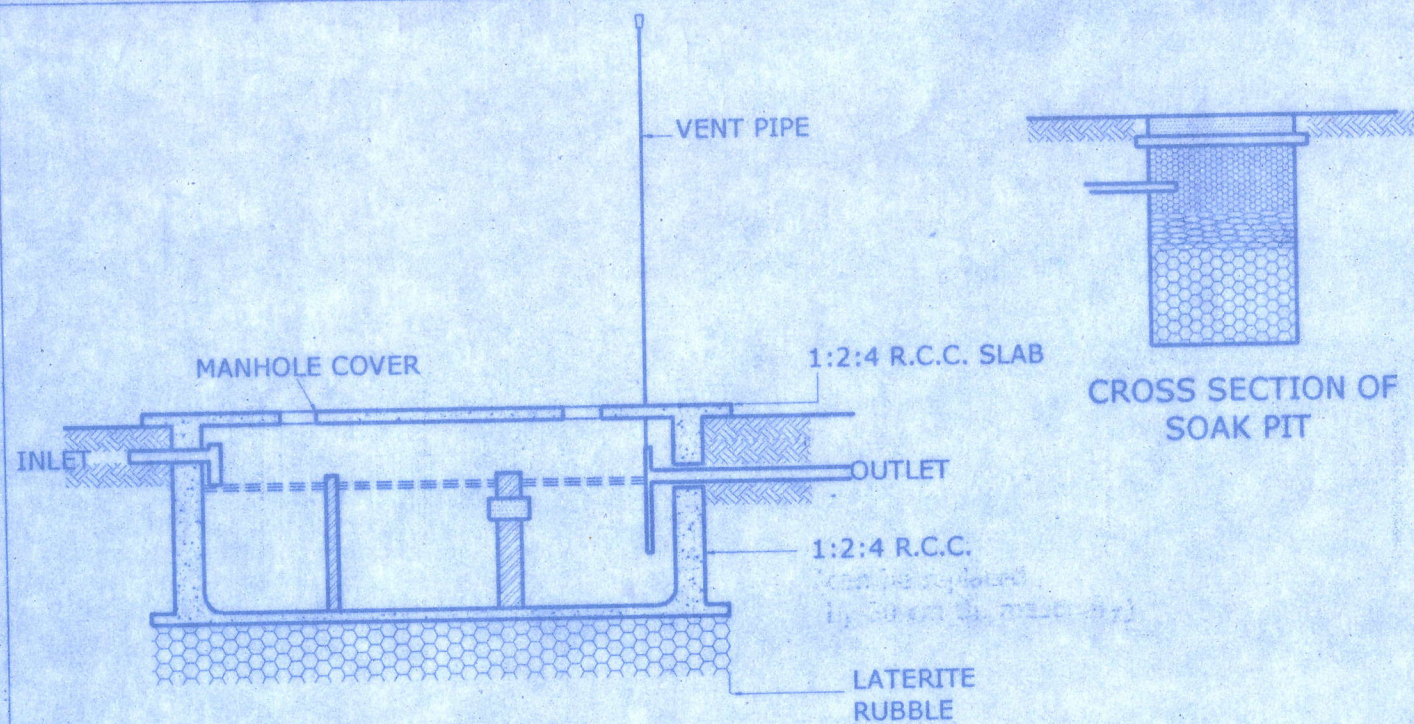

LONGITUDINAL SECTION

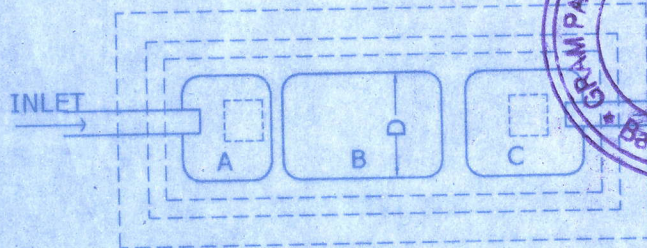


PLAN



Permission granted under
VP/ANJ - CAI/883
Dated 21/7/20

SECRETARY
V. P. ANJUNA - CASUA

HEALTH OFFICER
PRIMARY HEALTH CENTER
SIOLIM

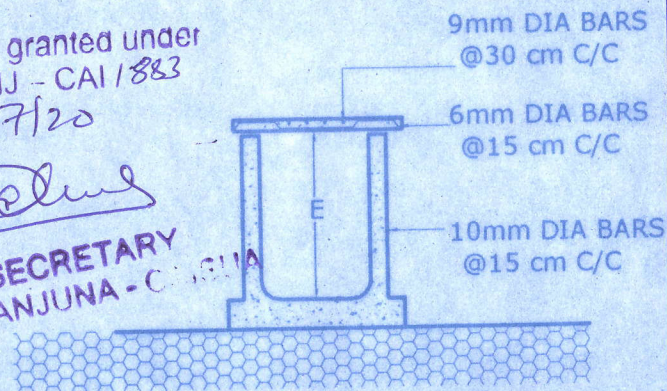

SEPTIC TANK DETAILS

	PERSONS 10	PERSONS 20	PERSONS 50	PERSONS 100
A	0.6	0.8	1.2	1.5
B	1.2	1.6	2.0	3.0
C	1.0	1.3	1.5	1.6
D	0.9	1.0	1.2	1.5
E	1.0	1.3	1.5	1.8
F	1.2	1.4	1.85	2.0
G	0.8	0.9	1.5	2.5

PROJECT

PROPOSED RESIDENTIAL
VILLAS & COMPOUND
WALL ON AMALGAMATED
PLOTS BEARING SNO
520/3 & 4 AT ANJUNA
BARDEZ, GOA.

CLIENT

MRS VIMI MATHUR
& MR. RAKESH MATHUR
(P.O. A. MR. GIRISH PANTHA)

ARCHITECT

ASHWINI SHETTY
OFFICE No. 2
LANDSCAPE SHIRE
SECOND FLOOR
CARANZALEM - 403002
REG. No: CA: 91/19971
TP: AR/100/2010



Approved with condition vide
L. No. TPB/5405/ANJ/1747
28/08/2026

Dy. Town Planner
Town & Country Planning Dept.
Govt. of Goa, Mapusa

Permission granted under
No. VP/ANJ - CAI/883
Dated 21/7/20



SECRETARY
P. ANJUNA - CAISUA

TO ANJUNA
EXISTING MAIN ROAD
ROAD CENTERLINE
TO ARPORA

S.NO. 519/7 & 8

118.3

8M WIDE INTERNAL ROAD
S.NO. 519/6

SPS
12/5/2020
HEALTH OFFICER
PRIMARY HEALTH CENTER
SIOLIM

PROJECT		
REVISION OF STP TO SEPTIC TANK & SOAK PIT FOR PROPOSED RESIDENTIAL VILLAS AND COMPOUND WALL ON AMALGAMATED PLOTS BEARING S.NO. 520/3 & 520/4 AT ANJUNA, BARDEZ - GOA FOR MRS. VIMI MATHUR AND MR. RAKESH MATHUR.		
OWNER'S SIGNATURE:		
MRS. VIMI MATHUR & MR. RAKESH MATHUR		
DRG. SUBMISSION DRAWING	DRG. NO.	01
SCALE: 1:500	DATE: 28-04-2020	
ARCHITECT'S SIGNATURE:		
ASHWINI SHETTY		
OFFICE No. 2		
LANDSCAPE SHIRE		
SECOND FLOOR		
CARANZALEM - 403002		
REG. No: CA: 97700/2010		
TP: AR/100/2010		
1st FLOOR, CARANZALEM		
PH: 9822127198		