

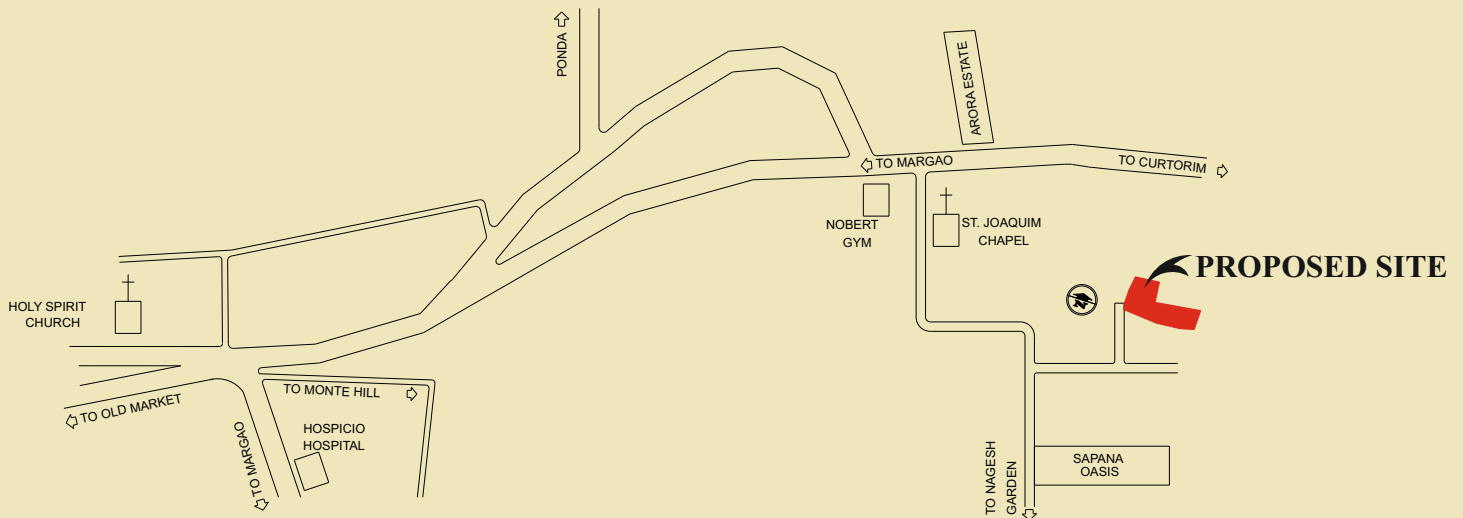
SAPANA PRIVY

AT BORDA, MARGAO - GOA

AMENITIES IN THE PROJECT

Society office & Gym
Stilt parking
Lift with backup generator
Gated complex with Security cabin
CCTV at entrance at ground level
Internal roads with interlocking pavers

LOCATION MAP (NOT TO SCALE)



FOR BOOKINGS CONTACT

 **NANU**
ESTATES PVT. LTD.
Whenever Wherever Forever with You

A member of

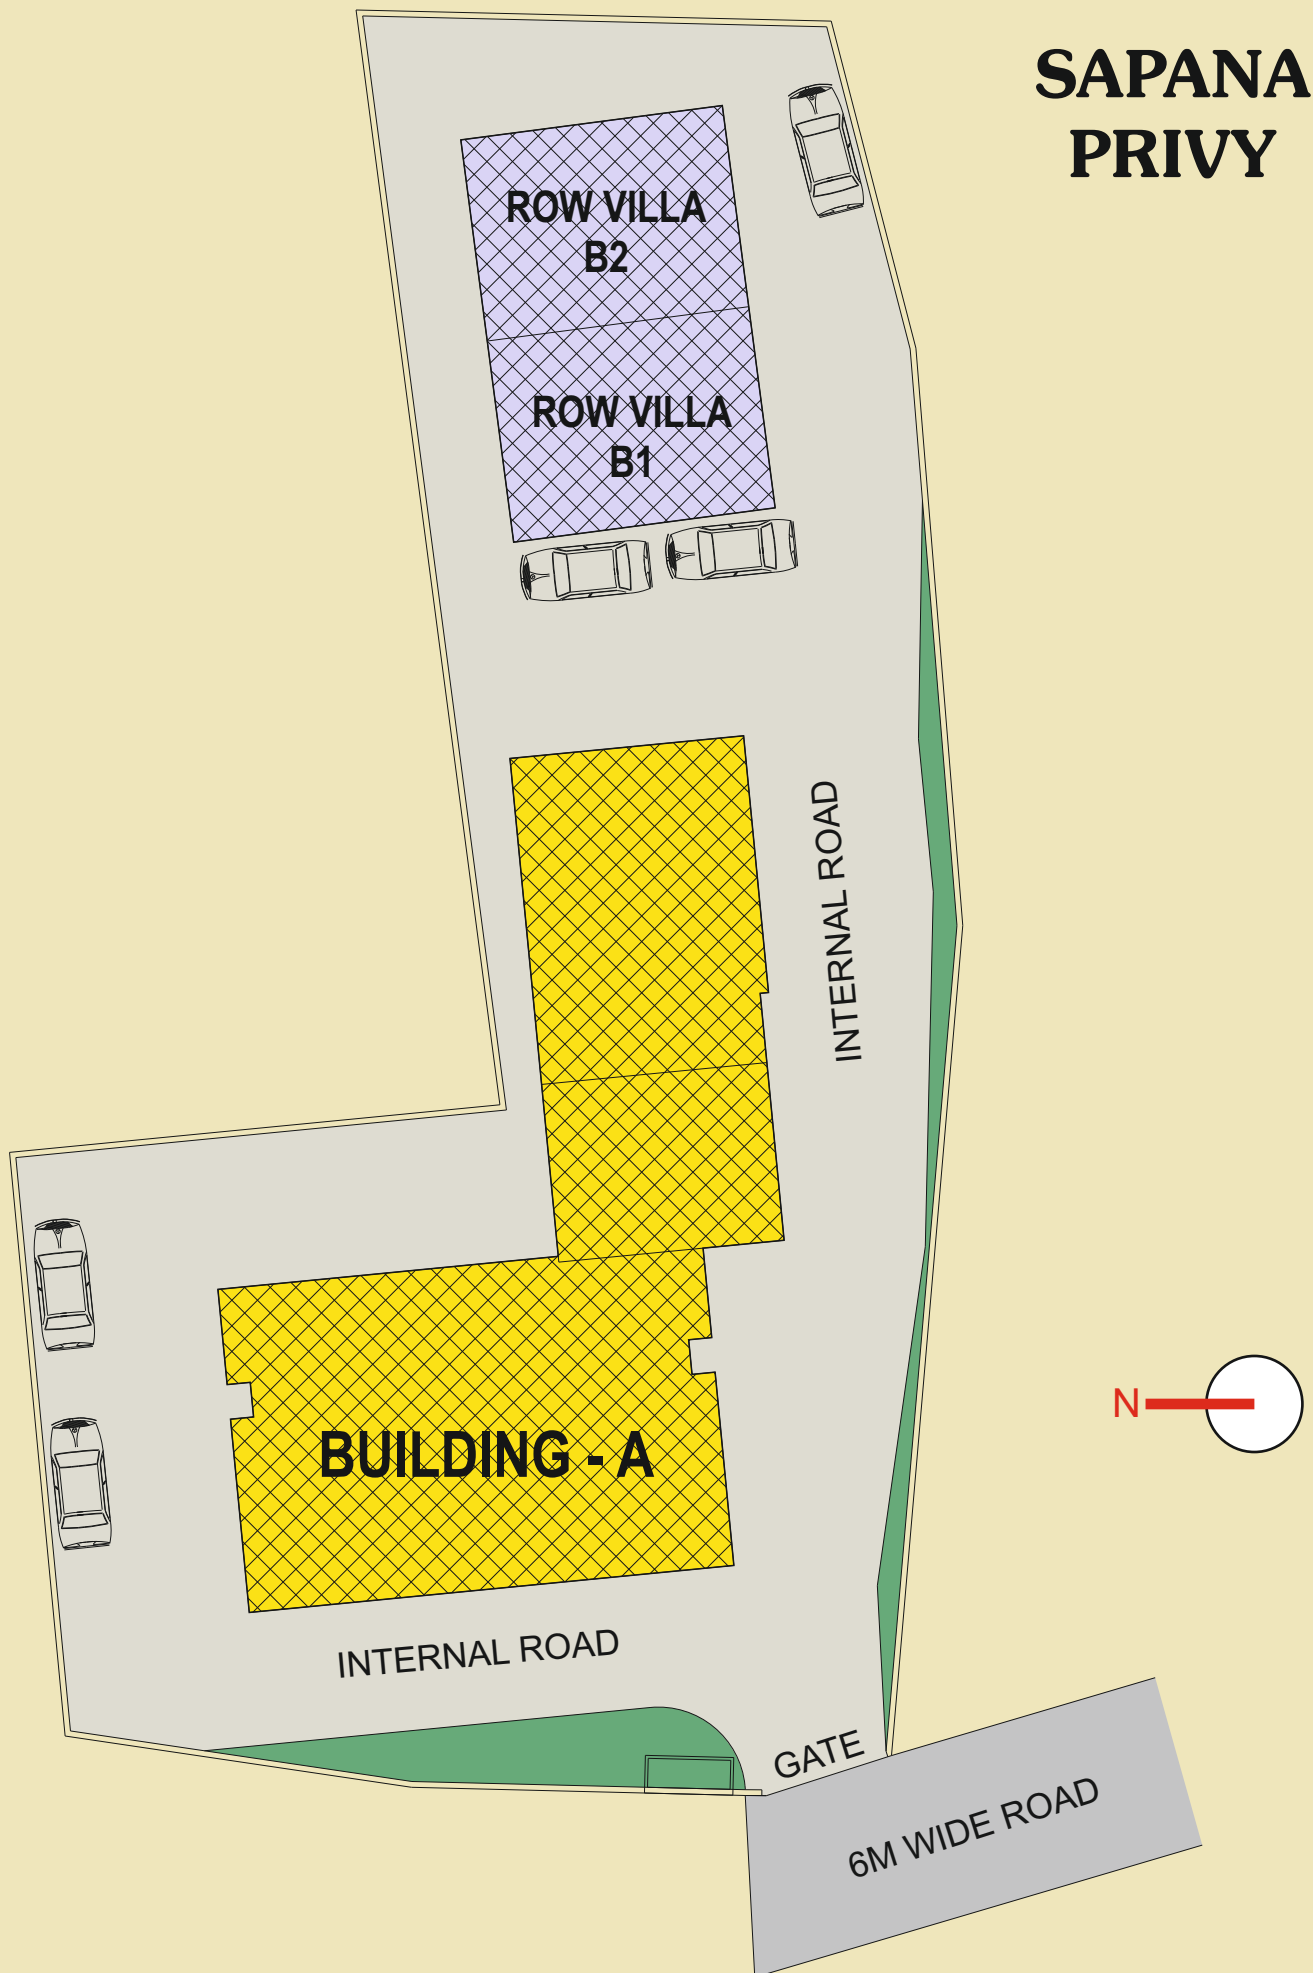

Nanu House, V. V. Road, Margao, Goa 403601

Mobile: +91 8888 22 7777

Web: www.nanuestates.in

E mail: sales@nanuindia.com

SAPANA PRIVY



SITE PLAN

SAPANA PRIVY



TYPICAL LEVEL PLAN - 1ST & 3RD FLOOR

SAPANA PRIVY



TYPICAL LEVEL PLAN - 2ND & 4TH FLOOR

SAPANA PRIVY



FIFTH LEVEL PLAN