


**PROPOSED RESIDENTIAL CUM COMMERCIAL COMPLEX IN SURVEY NO
92/13 AND 88/1,3,4**

88/1-I, 3 & 4 area is 1549.34 Sq. mts
92/13 area is 700.00 Sq. mts
 Total area is 2249.34 Sq. mts

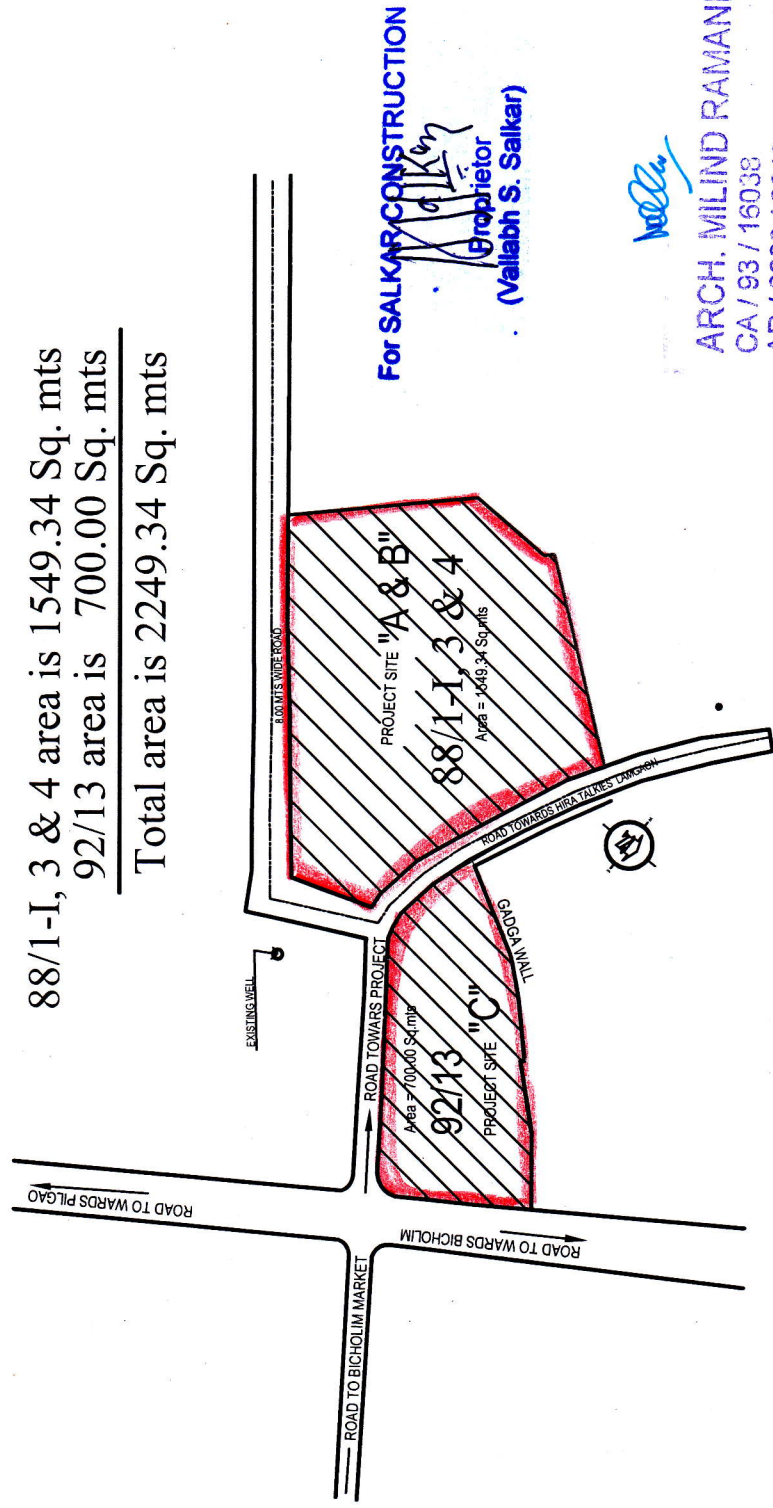

For SALKAR CONSTRUCTION
(Signature)
 Proprietor
 (Vallabh S. Salkar)

(Signature)
ARCH. MILIND RAMANI
 CA / 93 / 16038
 AR / 0099 / 2010
 A / 17, Dr. Rego Baug
 Bambolim Complex,
 GOA - 403 202.

LOCATION PLAN
 NOT TO SCALE