


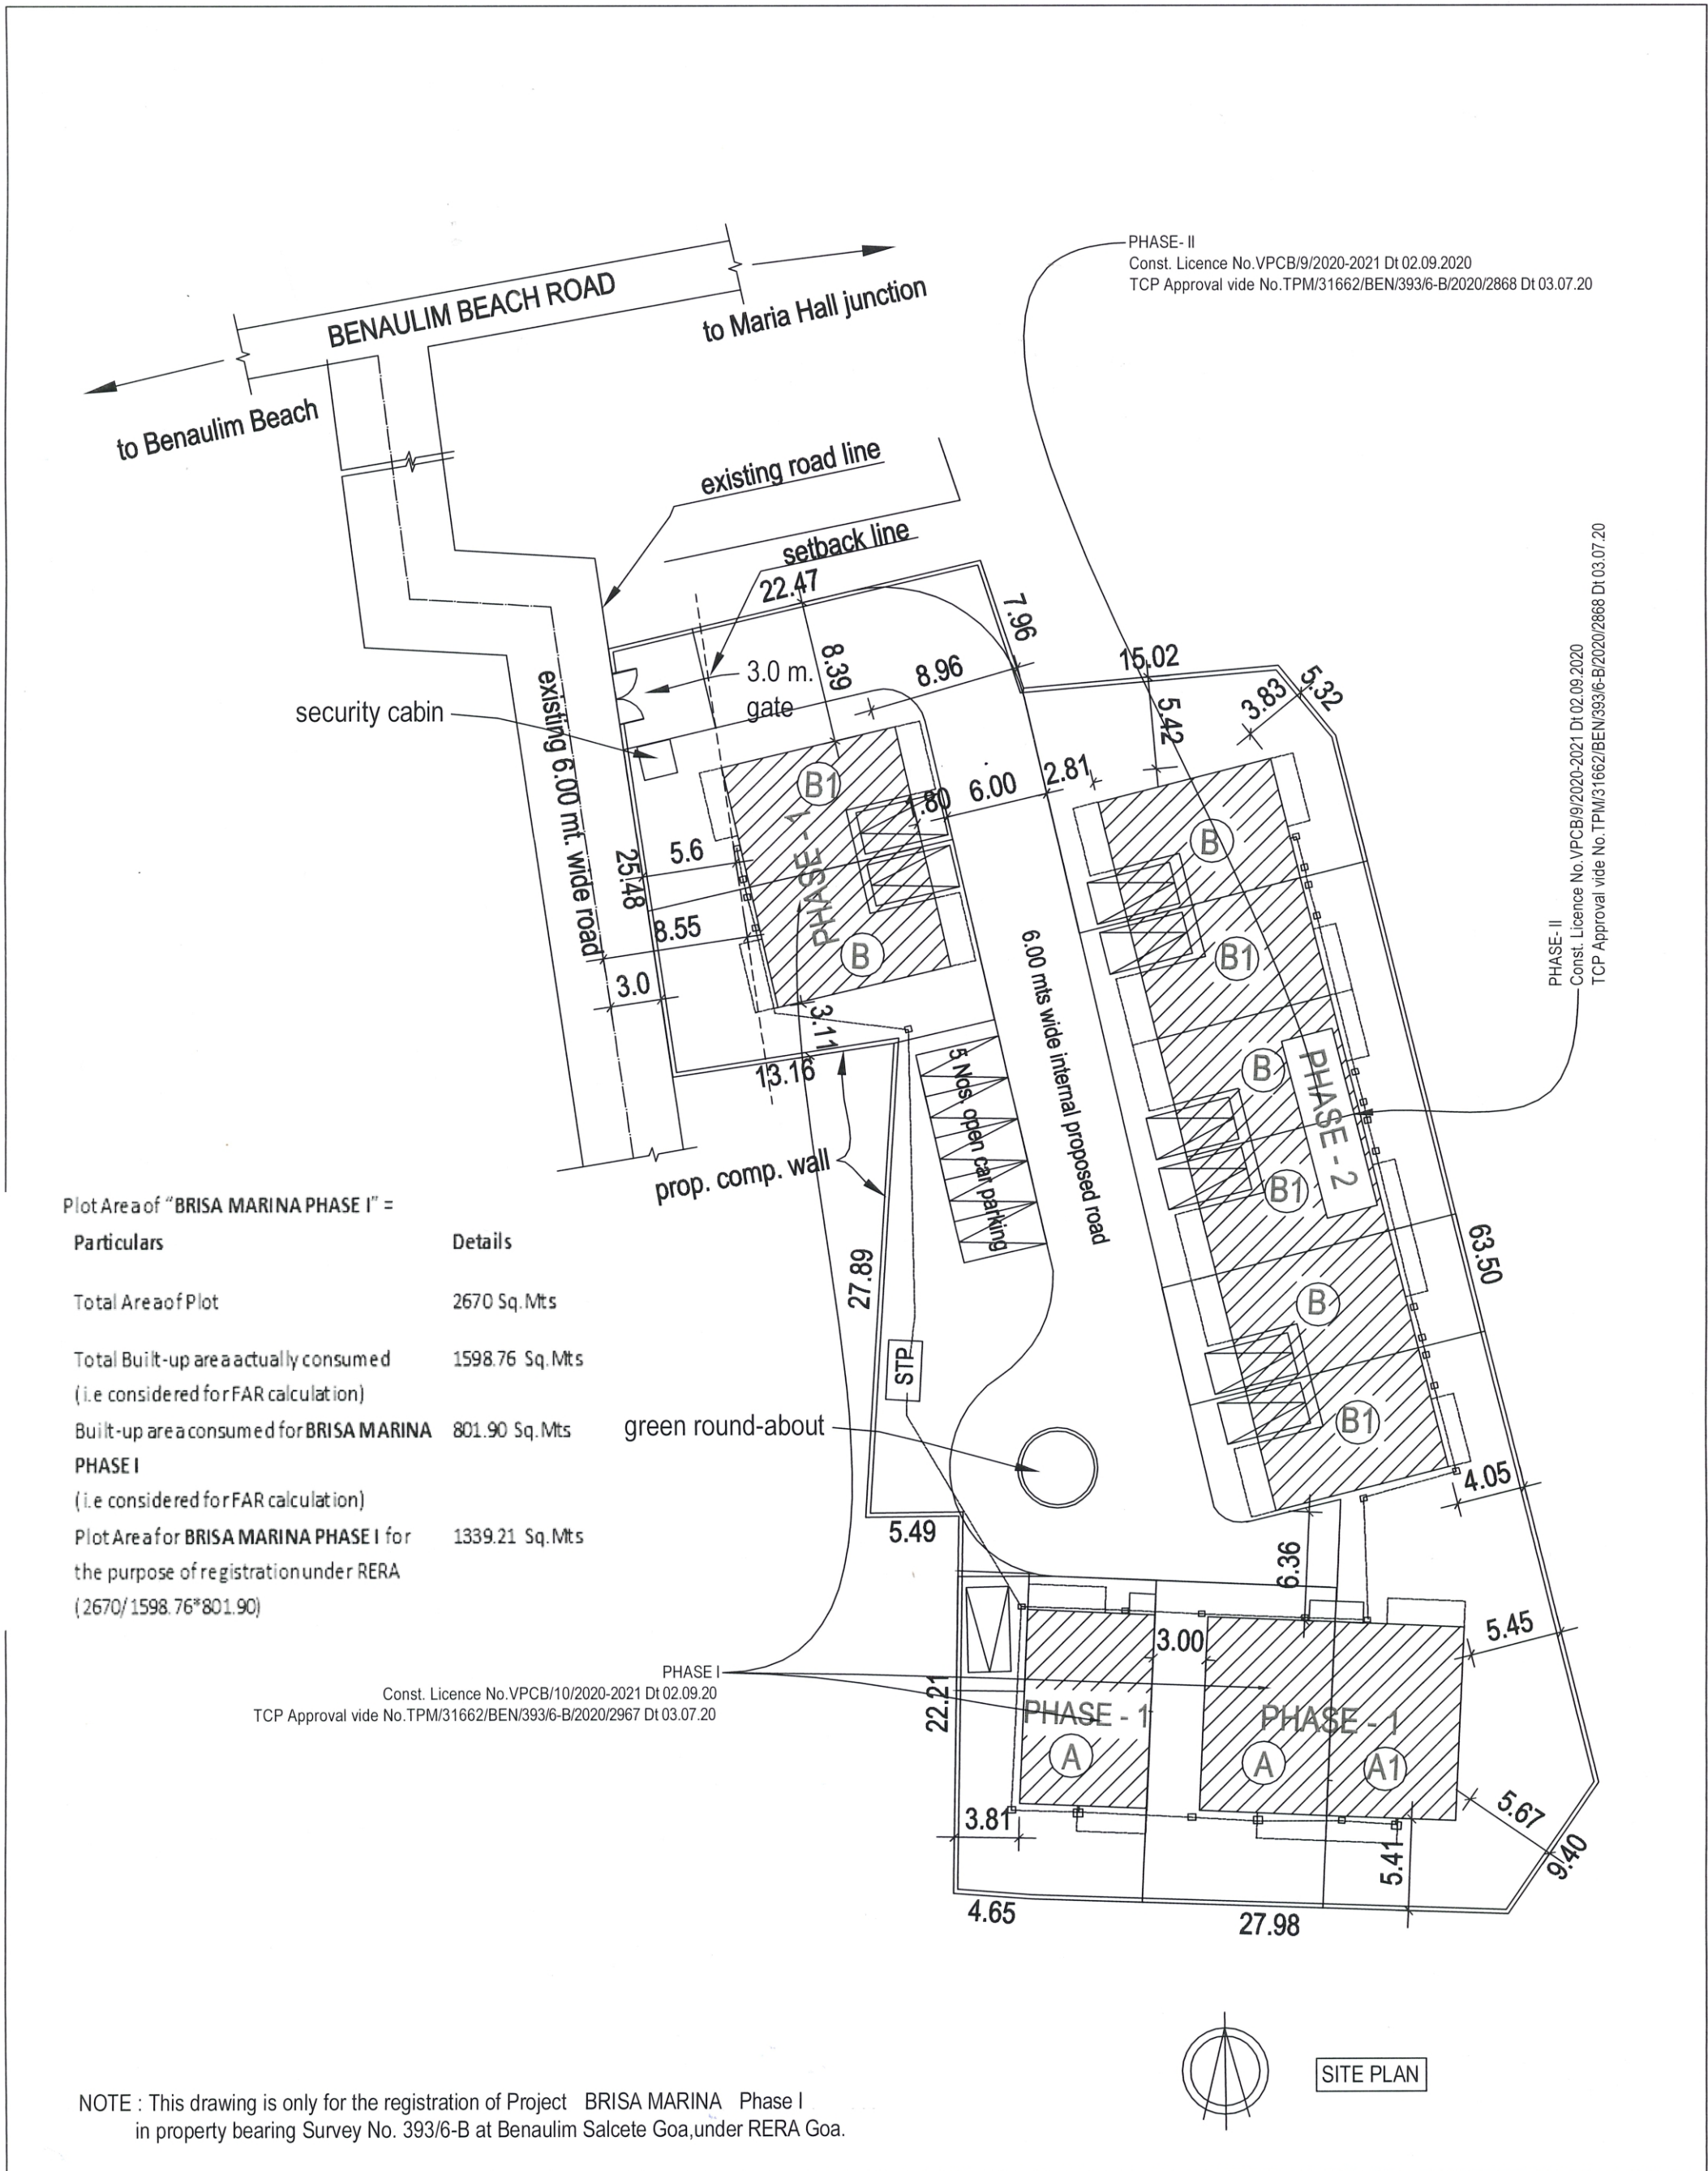

PROPOSED PROJECT NAMED 'BRISA MARINA PHASE I' . CONSISTING OF
VILLAS & COMPOUND WALL IN PROPERTY BEARING SURVEY NO. 393/6-B AT BENAULIM
SALCETE GOA FOR MR. SHRINIVAS THORWAT.

SIGNATURE OF ARCHITECT (Seal & Sign)

SIGNATURE OF APPLICANT (Seal & Sign)

Reg. No.
P.V. RAIKAR (B.Arch.)
Reg. Nos.: AR/0048/2011 (TCP); CA/89/12760 (COA)
GOA
ARCHITECT

Shrinivas Thorwat

SCALE: 1:250

DATE: 16/11/2020