



[Signature]
Town & Country Planning Dept.,
South Goa Dist. Office Margao

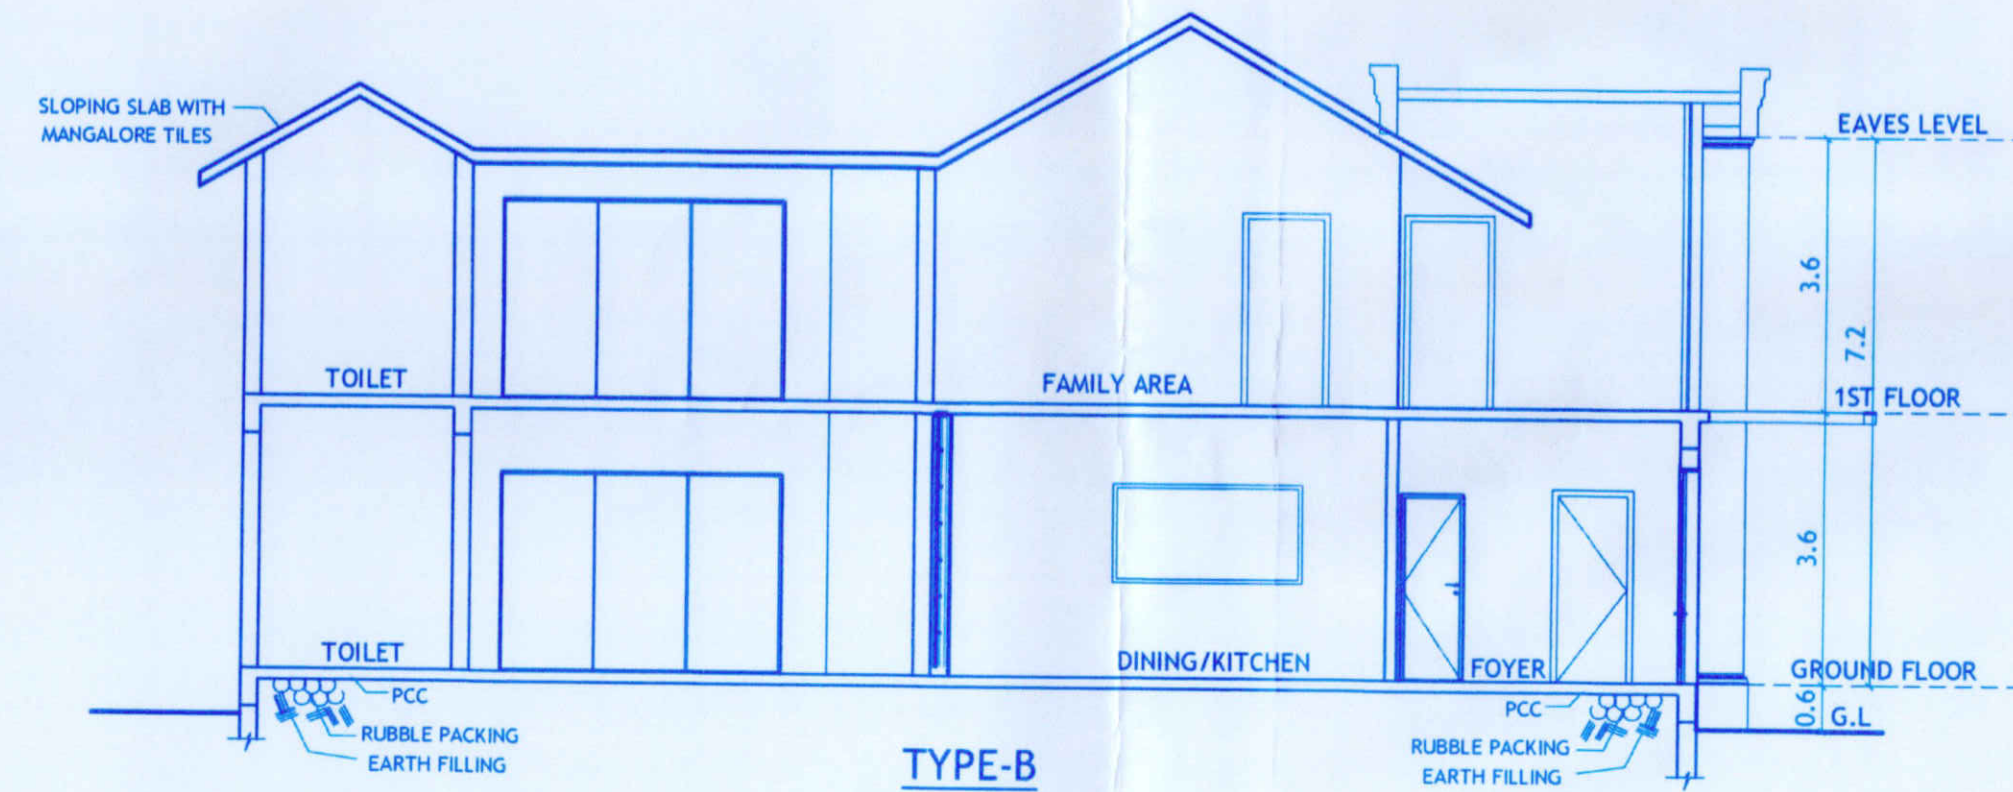

TYPE-B
SECTION 2-2
SCALE-1:100

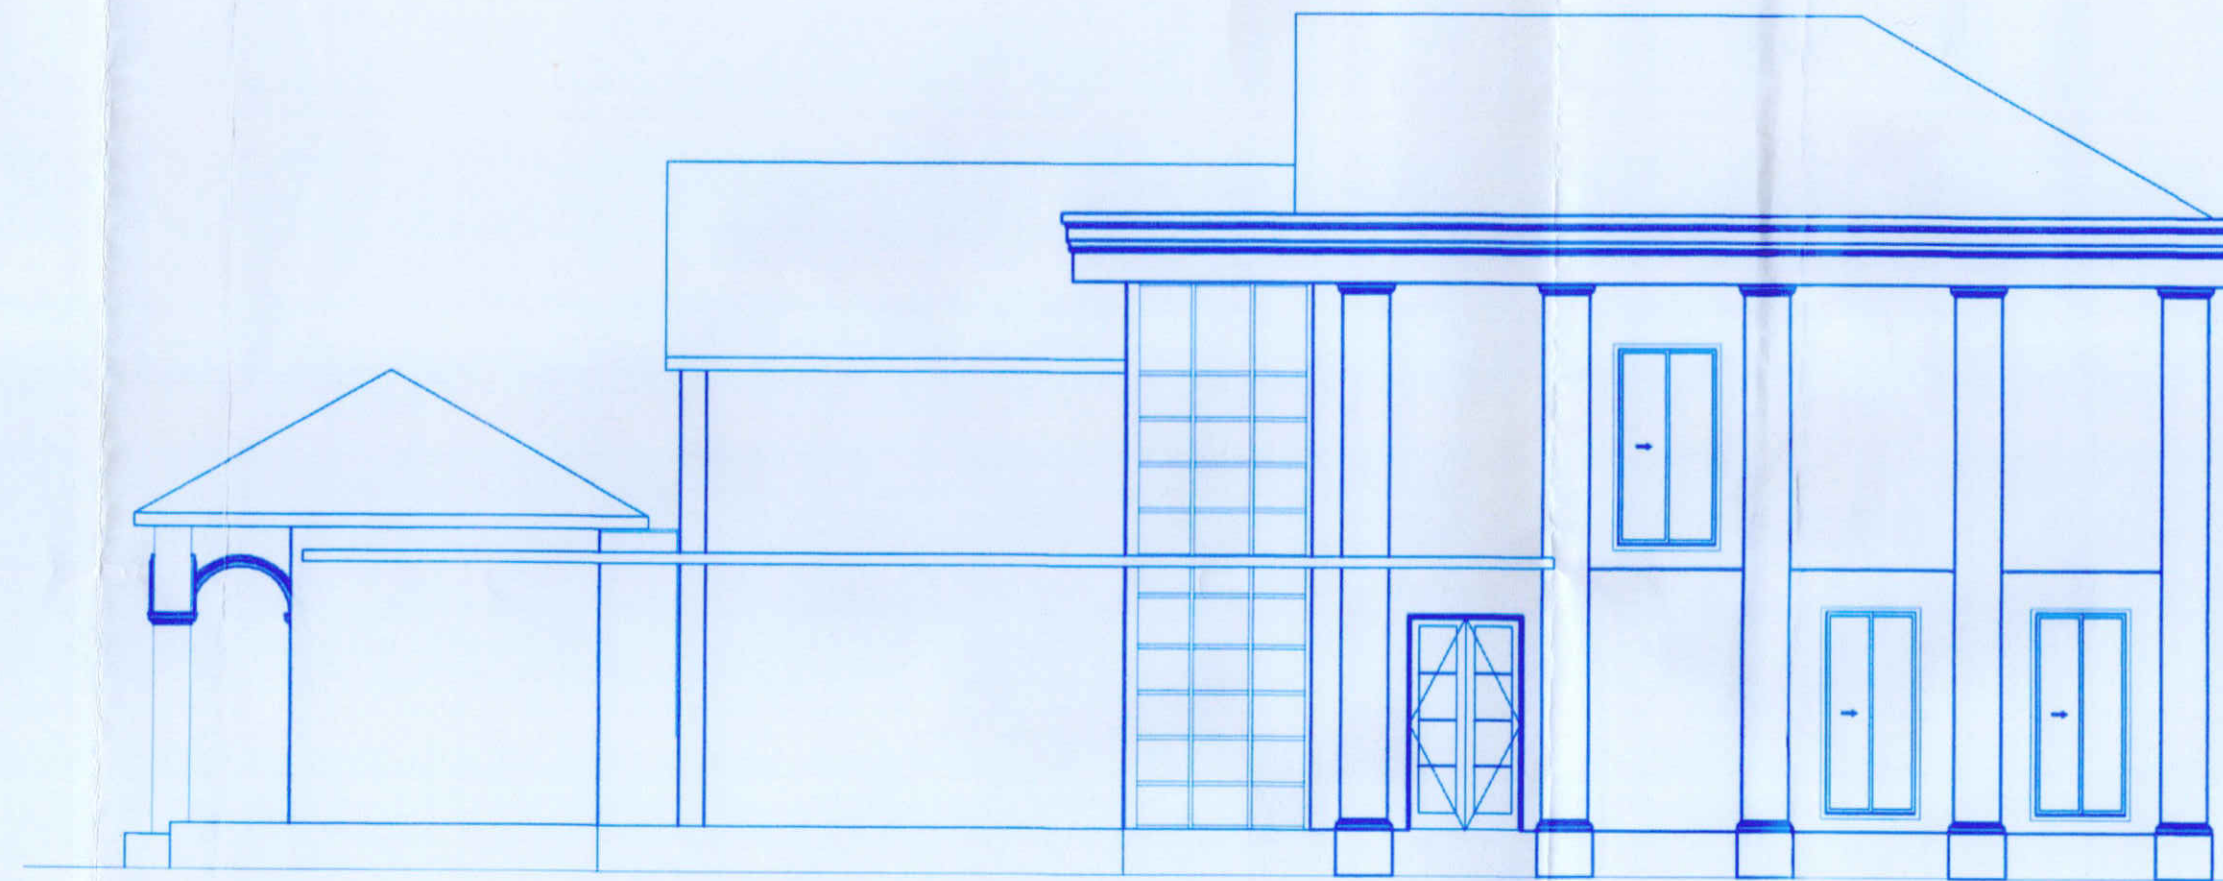

TYPE-B
FRONT ELEVATION
SCALE-1:100

AREA CALCULATION :- TYPE-B

FLOORS	USE	TOTAL B.U.A (sq.m.)	AREA FREE OF F.A.R.				NET F.A.R (sq.m.)
			STAIRCASE (sq.m.)	BALCONY (sq.m.)	TERRACE (sq.m.)	PARKING (sq.m.)	
GROUND FLOOR	RESIDENTIAL	281.82	10.00	36.45	0.00	0.0	235.37
1ST FLOOR	RESIDENTIAL	242.84	10.00	8.90	0.00	0.0	223.94
TOTAL		524.66	20.00	45.35	0.00	0.0	459.31

PROPOSED COVERED AREA = 281.82 m² X 2 nos = 563.64 m²


PROPOSED F.A.R = 459.31 X 2nos = 918.62 m²

PROPOSED B.U.A = 524.66 X 2nos = 1049.32 m²


POOL (TYPE-B) = 45.34 X 2nos = 90.68 m²

DOOR/ WINDOW SCHEDULE


FD	2.10 X 2.15
V1	0.60 X 0.65
D	0.80 X 2.15
D1	0.90 X 2.15
D2	1.00 X 2.15
WK	1.20 X 1.05
W1	1.50 X 1.25
W2	1.20 X 1.25

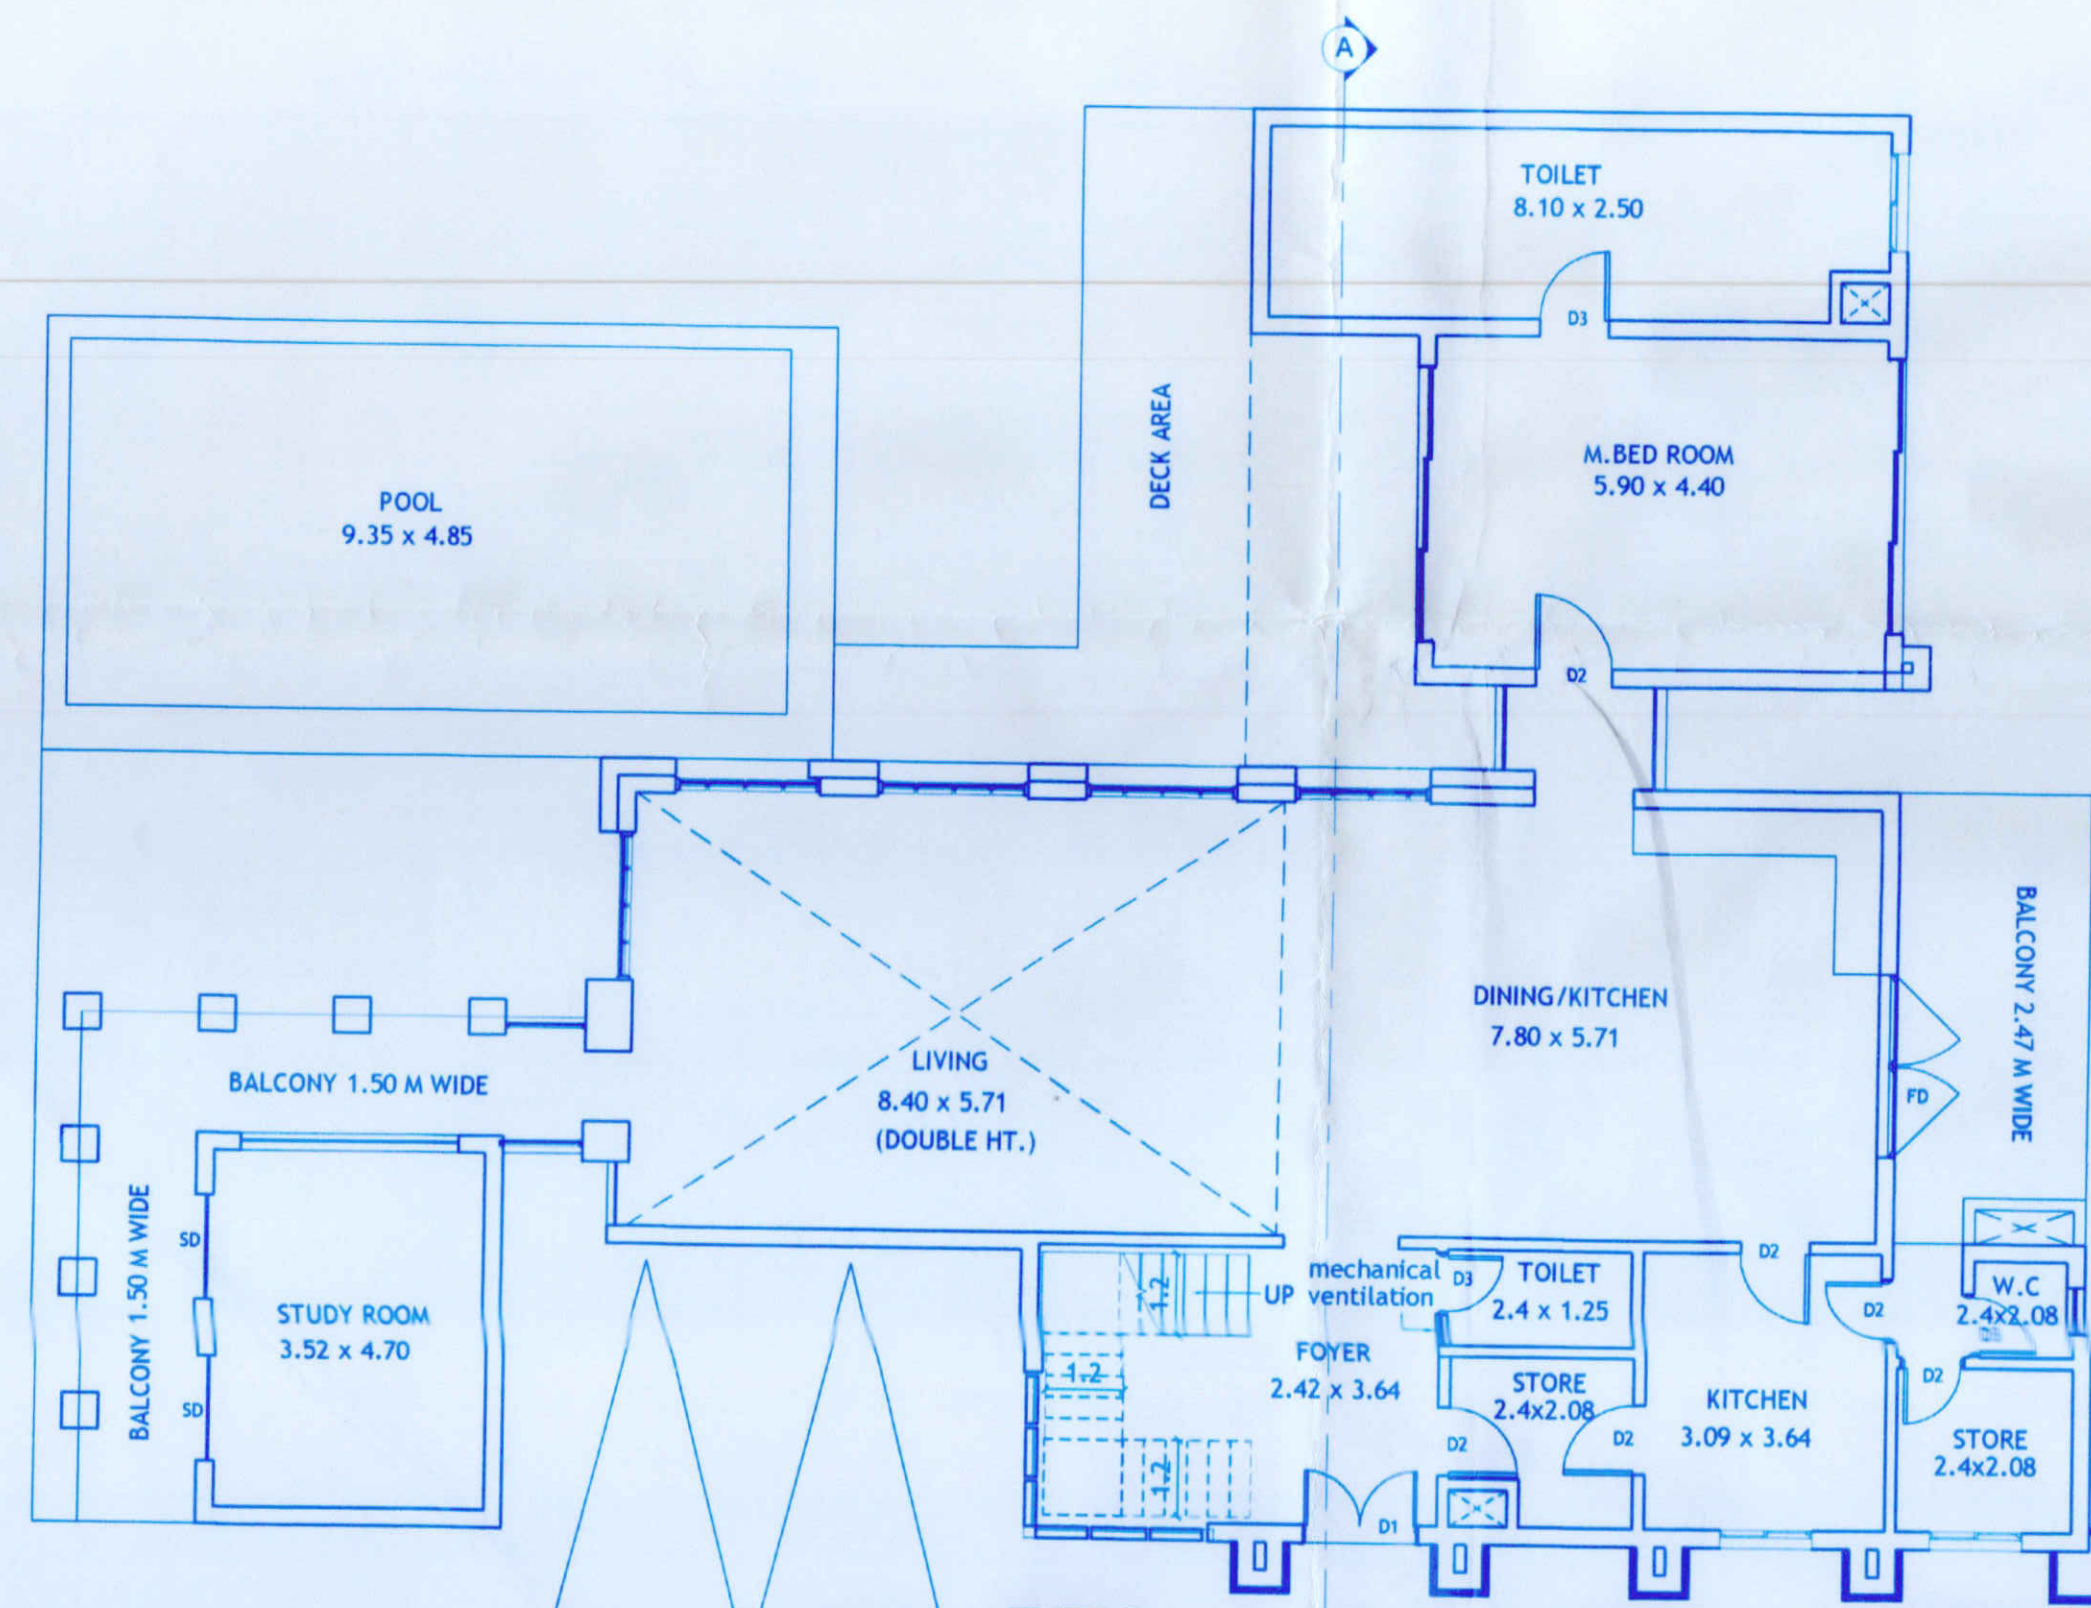

TYPE-B
GROUND FLOOR PLAN
SCALE-1:100

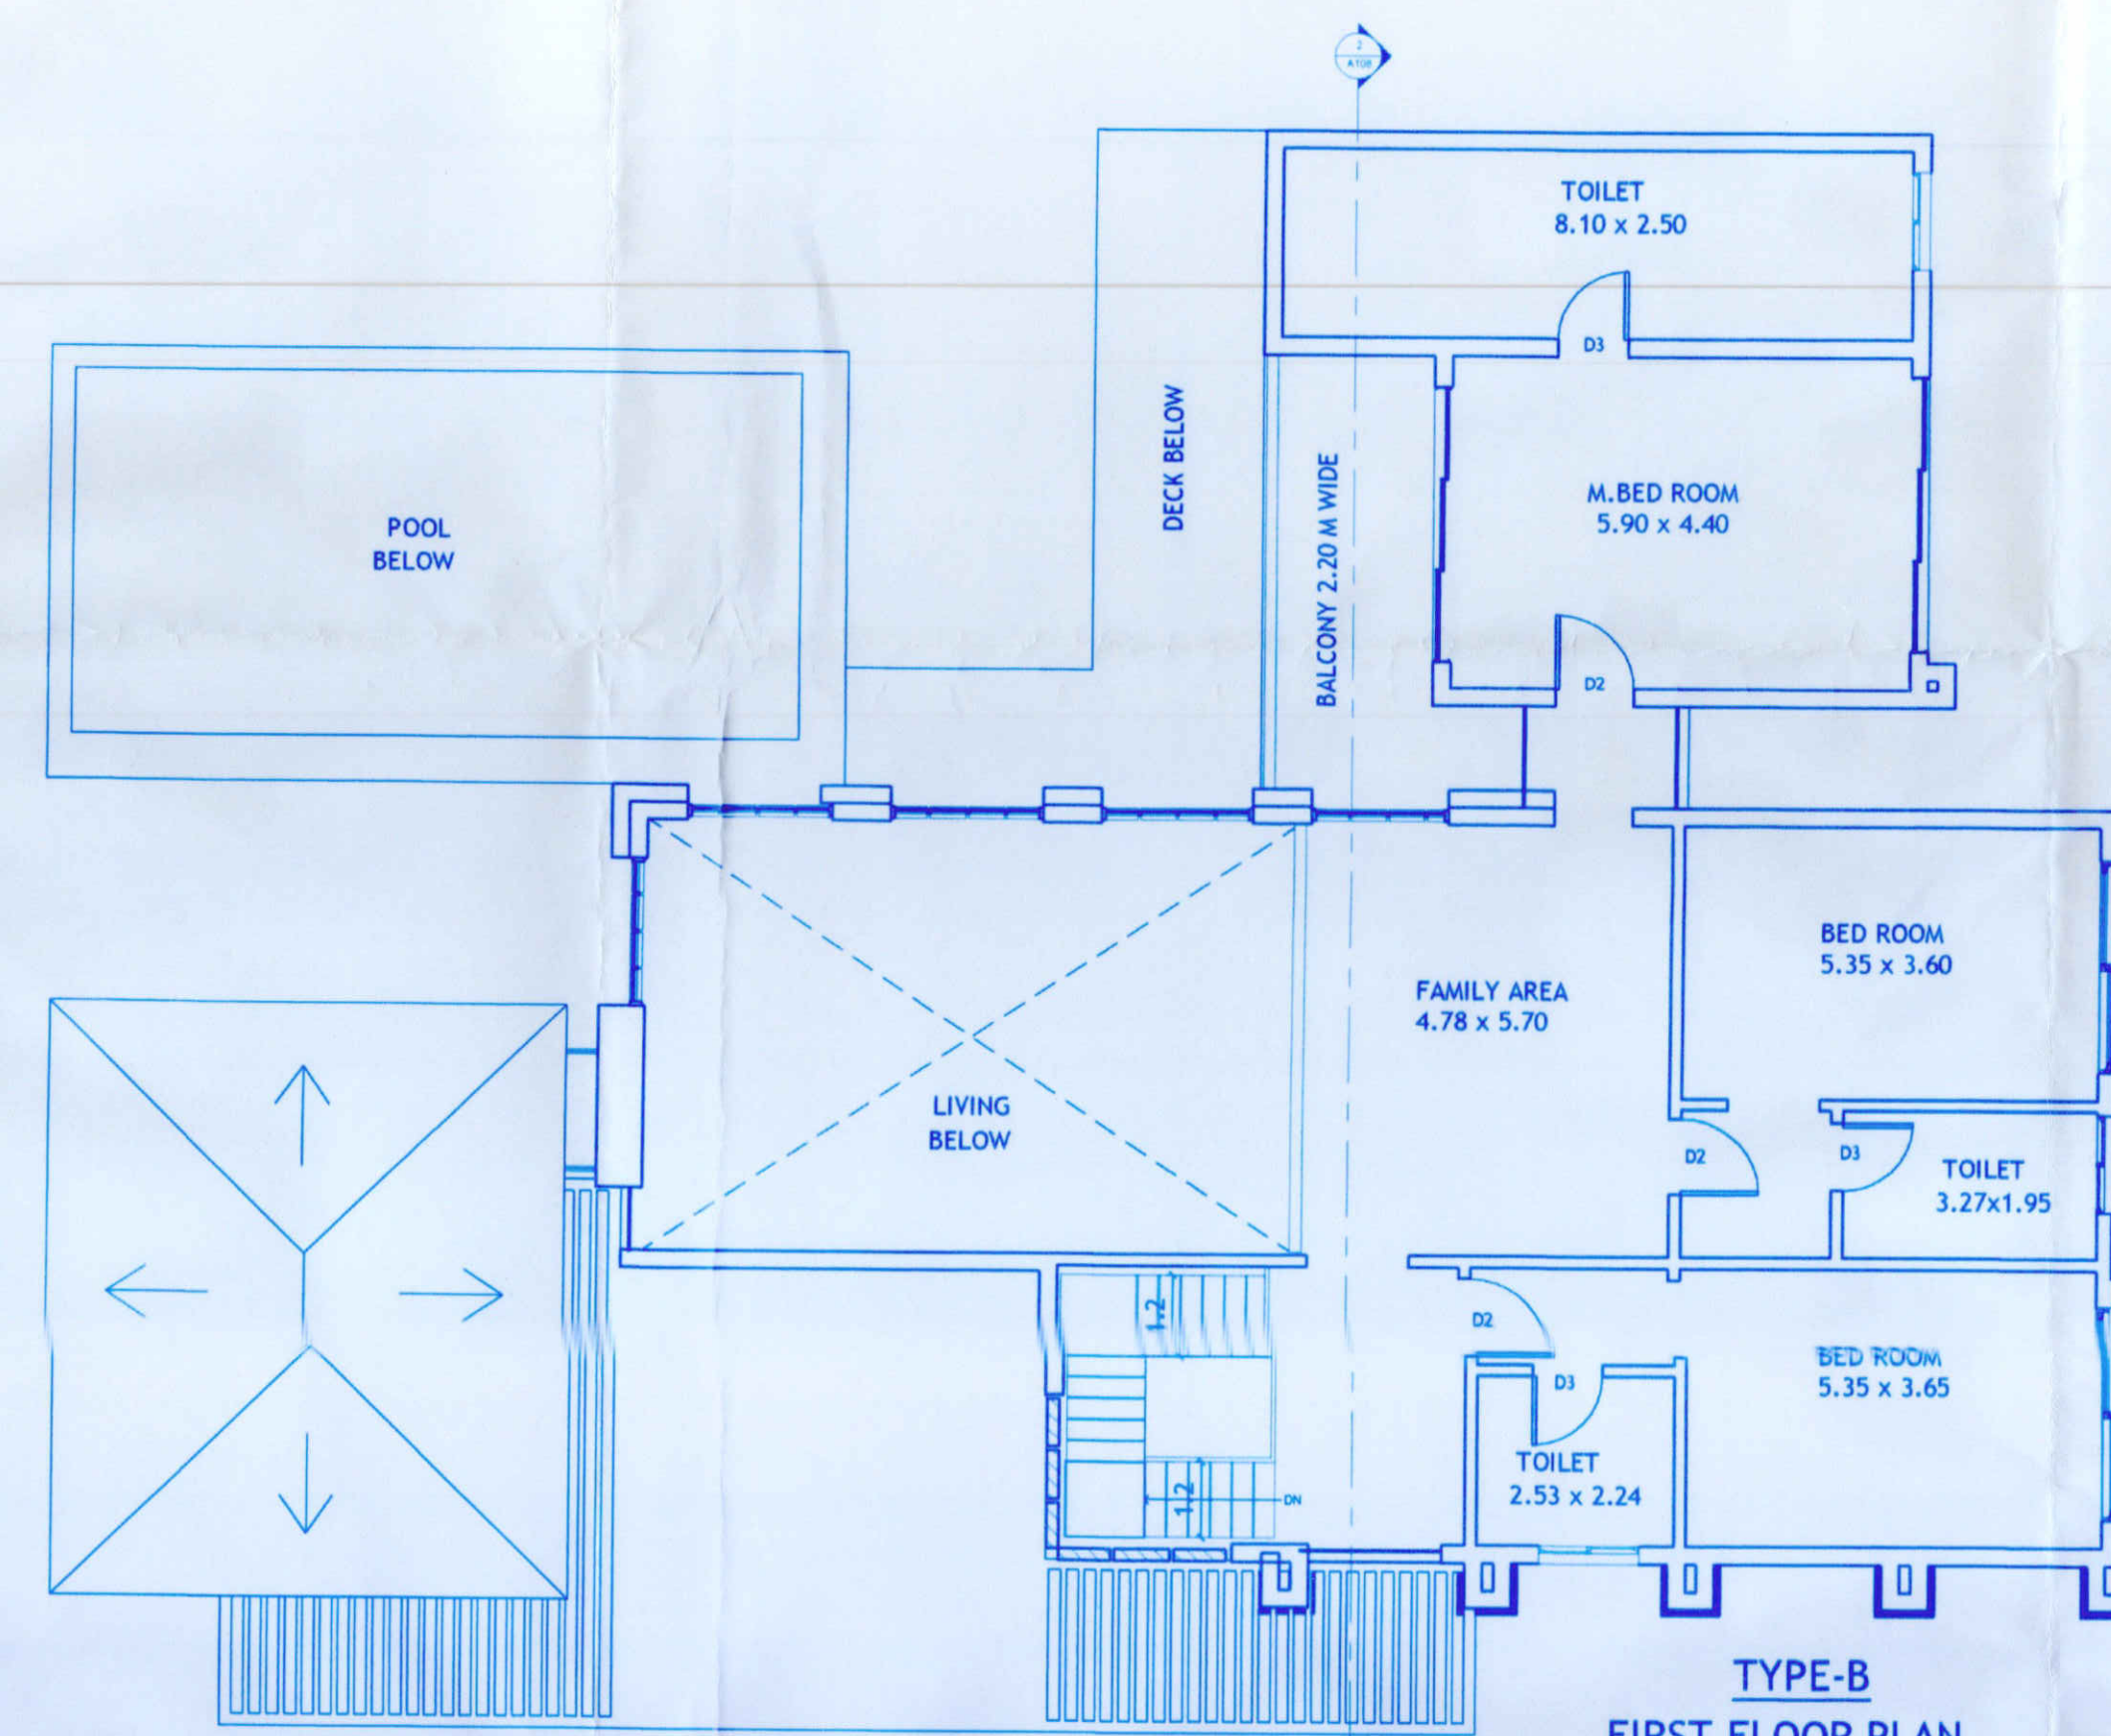

TYPE-B
FIRST FLOOR PLAN
SCALE-1:100

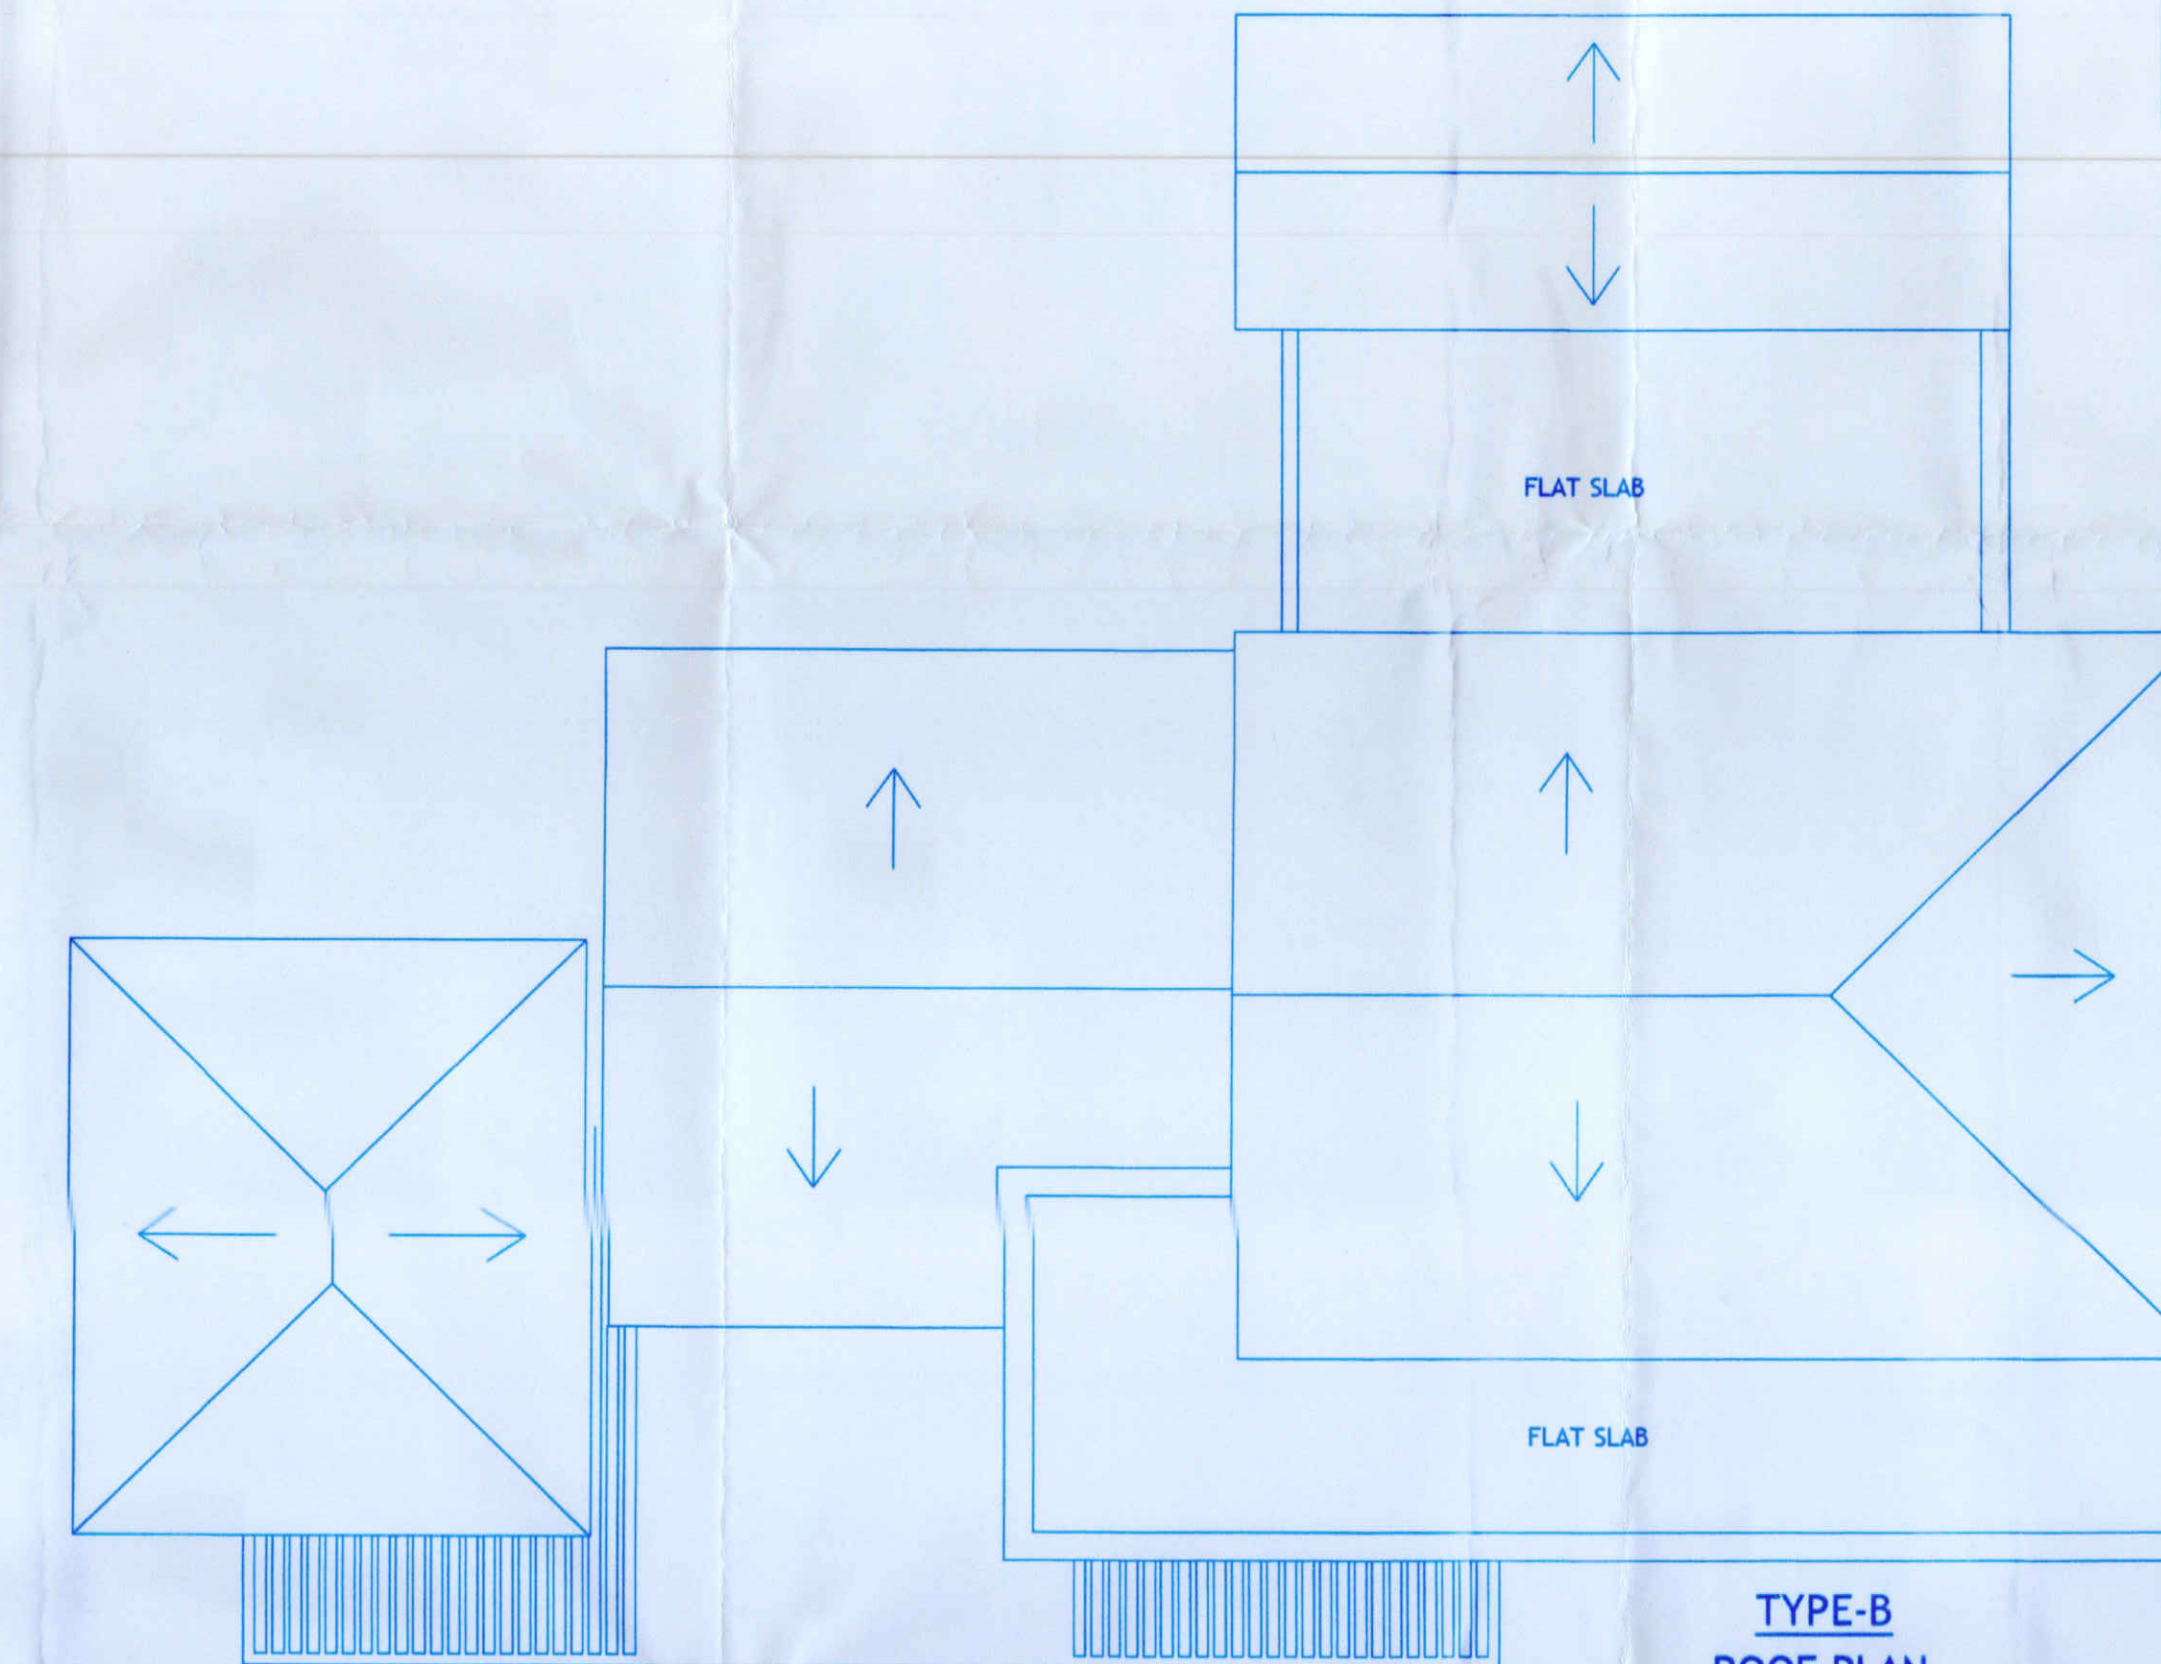

TYPE-B
ROOF PLAN
SCALE-1:100

TYPE-B

APPROVAL REFER NO:-
TPM/33279/Var/100/2B/2021/3085, DATED-12/07/21
VP/Var/2021-2022/11, DATED-31/01/22

PROJECT :-
PROPOSED REVISION OF RESIDENTIAL BUILDING
ON PLOT BEARING SURVEY NO. 100/2-B
AT VARCA VILLAGE SALCETE TALUKA

OWNER :-
SOCIEDADE DE FOMENTO INDUSTRIAL PVT. LTD.

DATED: 03.11.22 SCALE - 1:100

ARCHITECT'S SIGNATURE : CLIENT'S SIGNATURE :

[Signature] *[Signature]*
MARGAO
GOA