




GOVERNMENT OF GOA
Directorate of Settlement and Land Records
Office of Inspector of Survey and Land Records
MAPUSA - GOA

CBAR 121-29276



Plan Showing plots situated at
 Village : MARRA
 Taluka : BARDEZ
 Survey No./Subdivision No. : 10/ 4
 Scale :1:1000

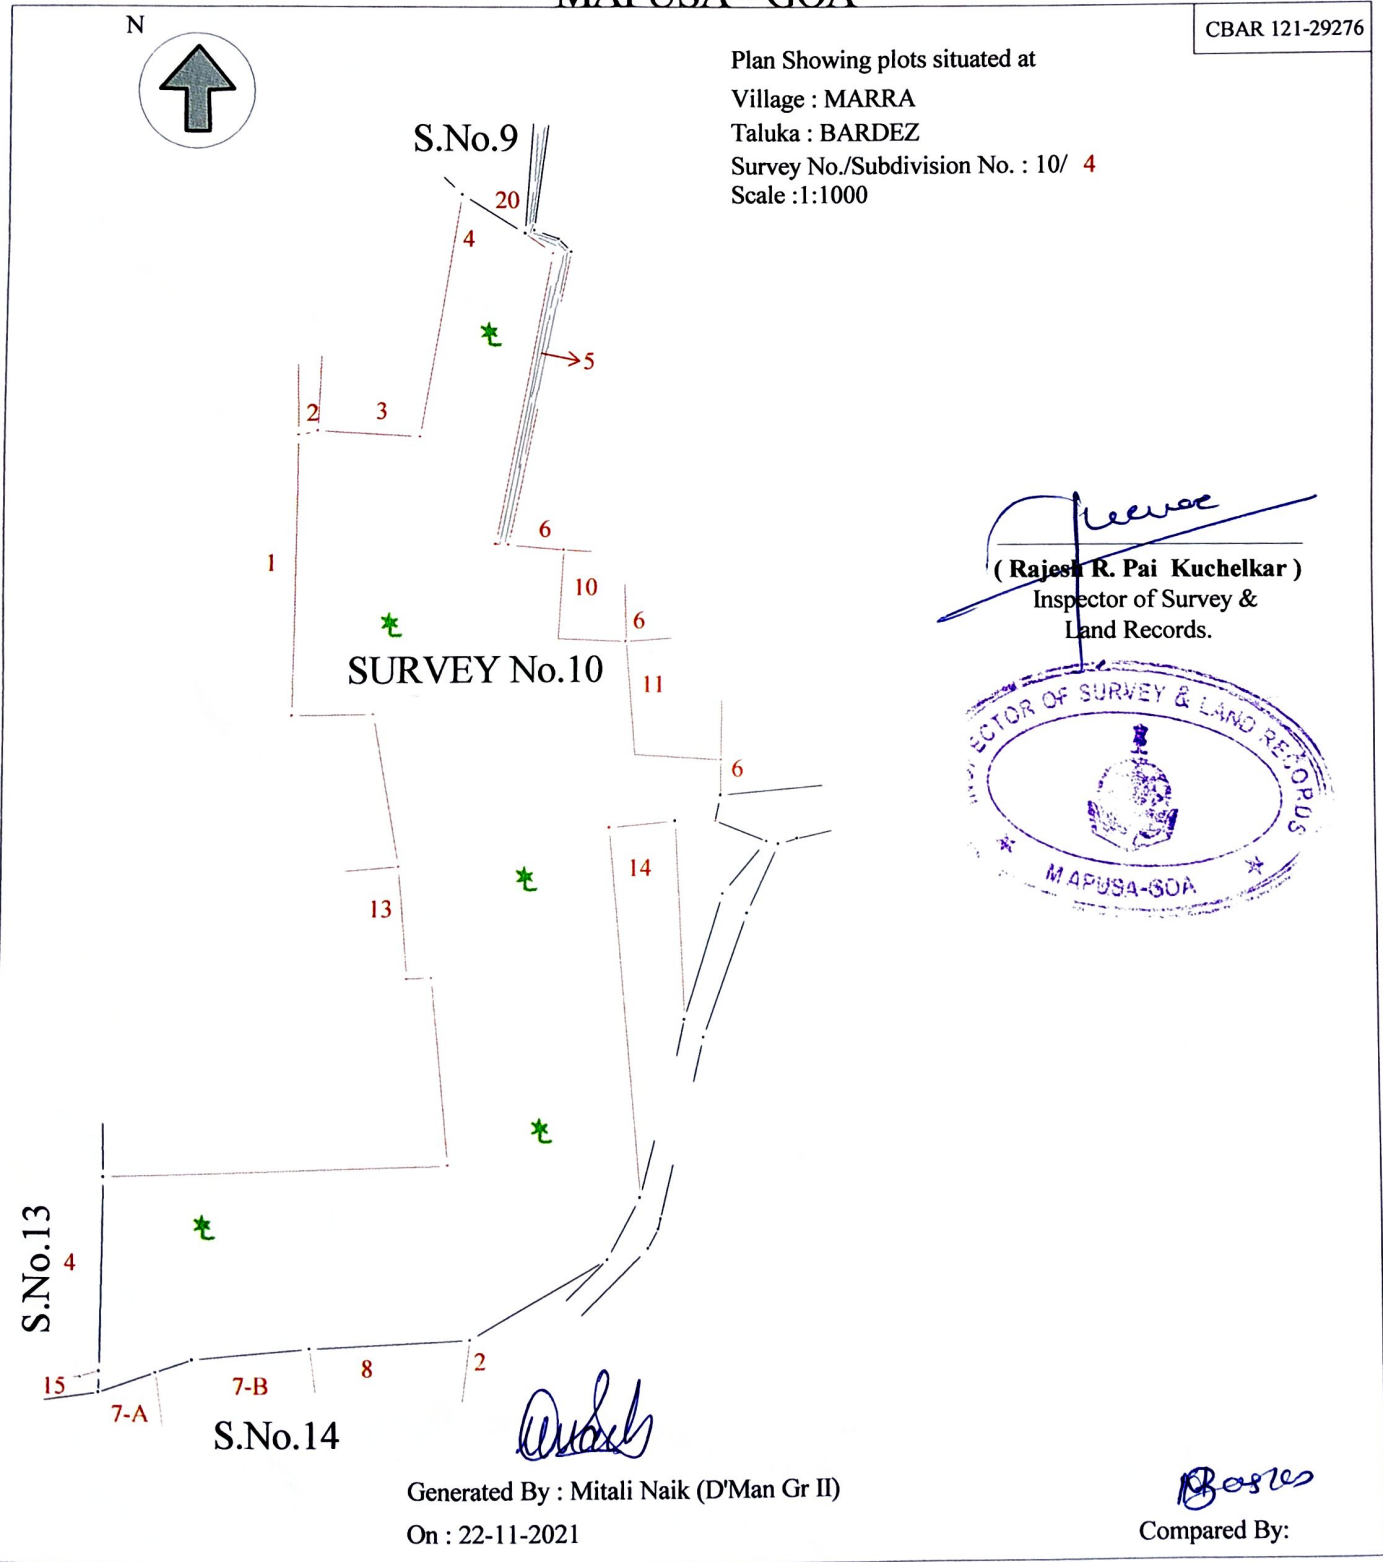

Rajesh R. Pai Kuchelkar
(Rajesh R. Pai Kuchelkar)
 Inspector of Survey &
 Land Records.



Mitali Naik

Generated By : Mitali Naik (D'Man Gr II)
 On : 22-11-2021

Bosles
 Compared By:




GOVERNMENT OF GOA
Directorate of Settlement and Land Records
Office of Inspector of Survey and Land Records
MAPUSA - GOA

CBAR 121-29276



Plan Showing plots situated at
Village : MARRA
Taluka : BARDEZ
Survey No./Subdivision No. : 10/ 13
Scale : 1 :1000

Rajesh R. Pai Kuchelkar
(Rajesh R. Pai Kuchelkar)
Inspector of Survey &
Land Records.

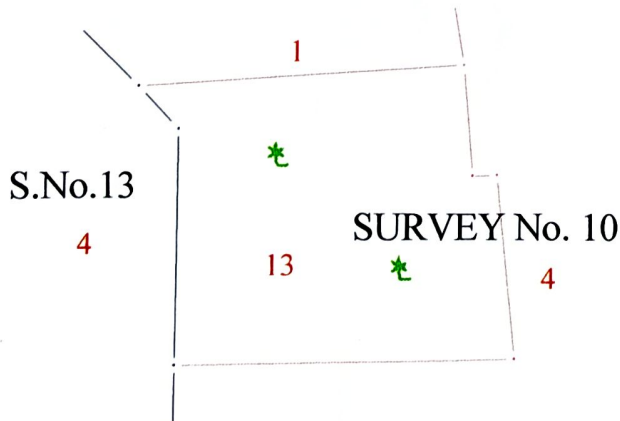

Mitali Naik

Generated By : Mitali Naik (D'Man Gr II)
On : 22-11-2021

Compared By: *Basit*



GOVERNMENT OF GOA
Directorate of Settlement and Land Records
Office of Inspector of Survey and Land Records
MAPUSA - GOA


CBAR 121-29276



Plan Showing plots situated at
Village : MARRA
Taluka : BARDEZ
Survey No./Subdivision No. : 10/ 14
Scale : 1 :1000

(*Rajesh R. Pai Kuchelkar*)
Inspector of Survey &
Land Records.

SURVEY No. 10

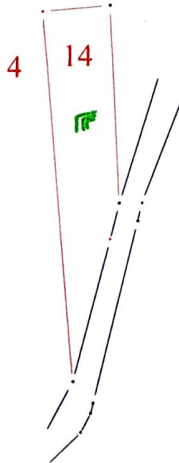

Mitali Naik

Generated By : Mitali Naik (D'Man Gr II)

On : 22-11-2021

Compared By: *Basra*