


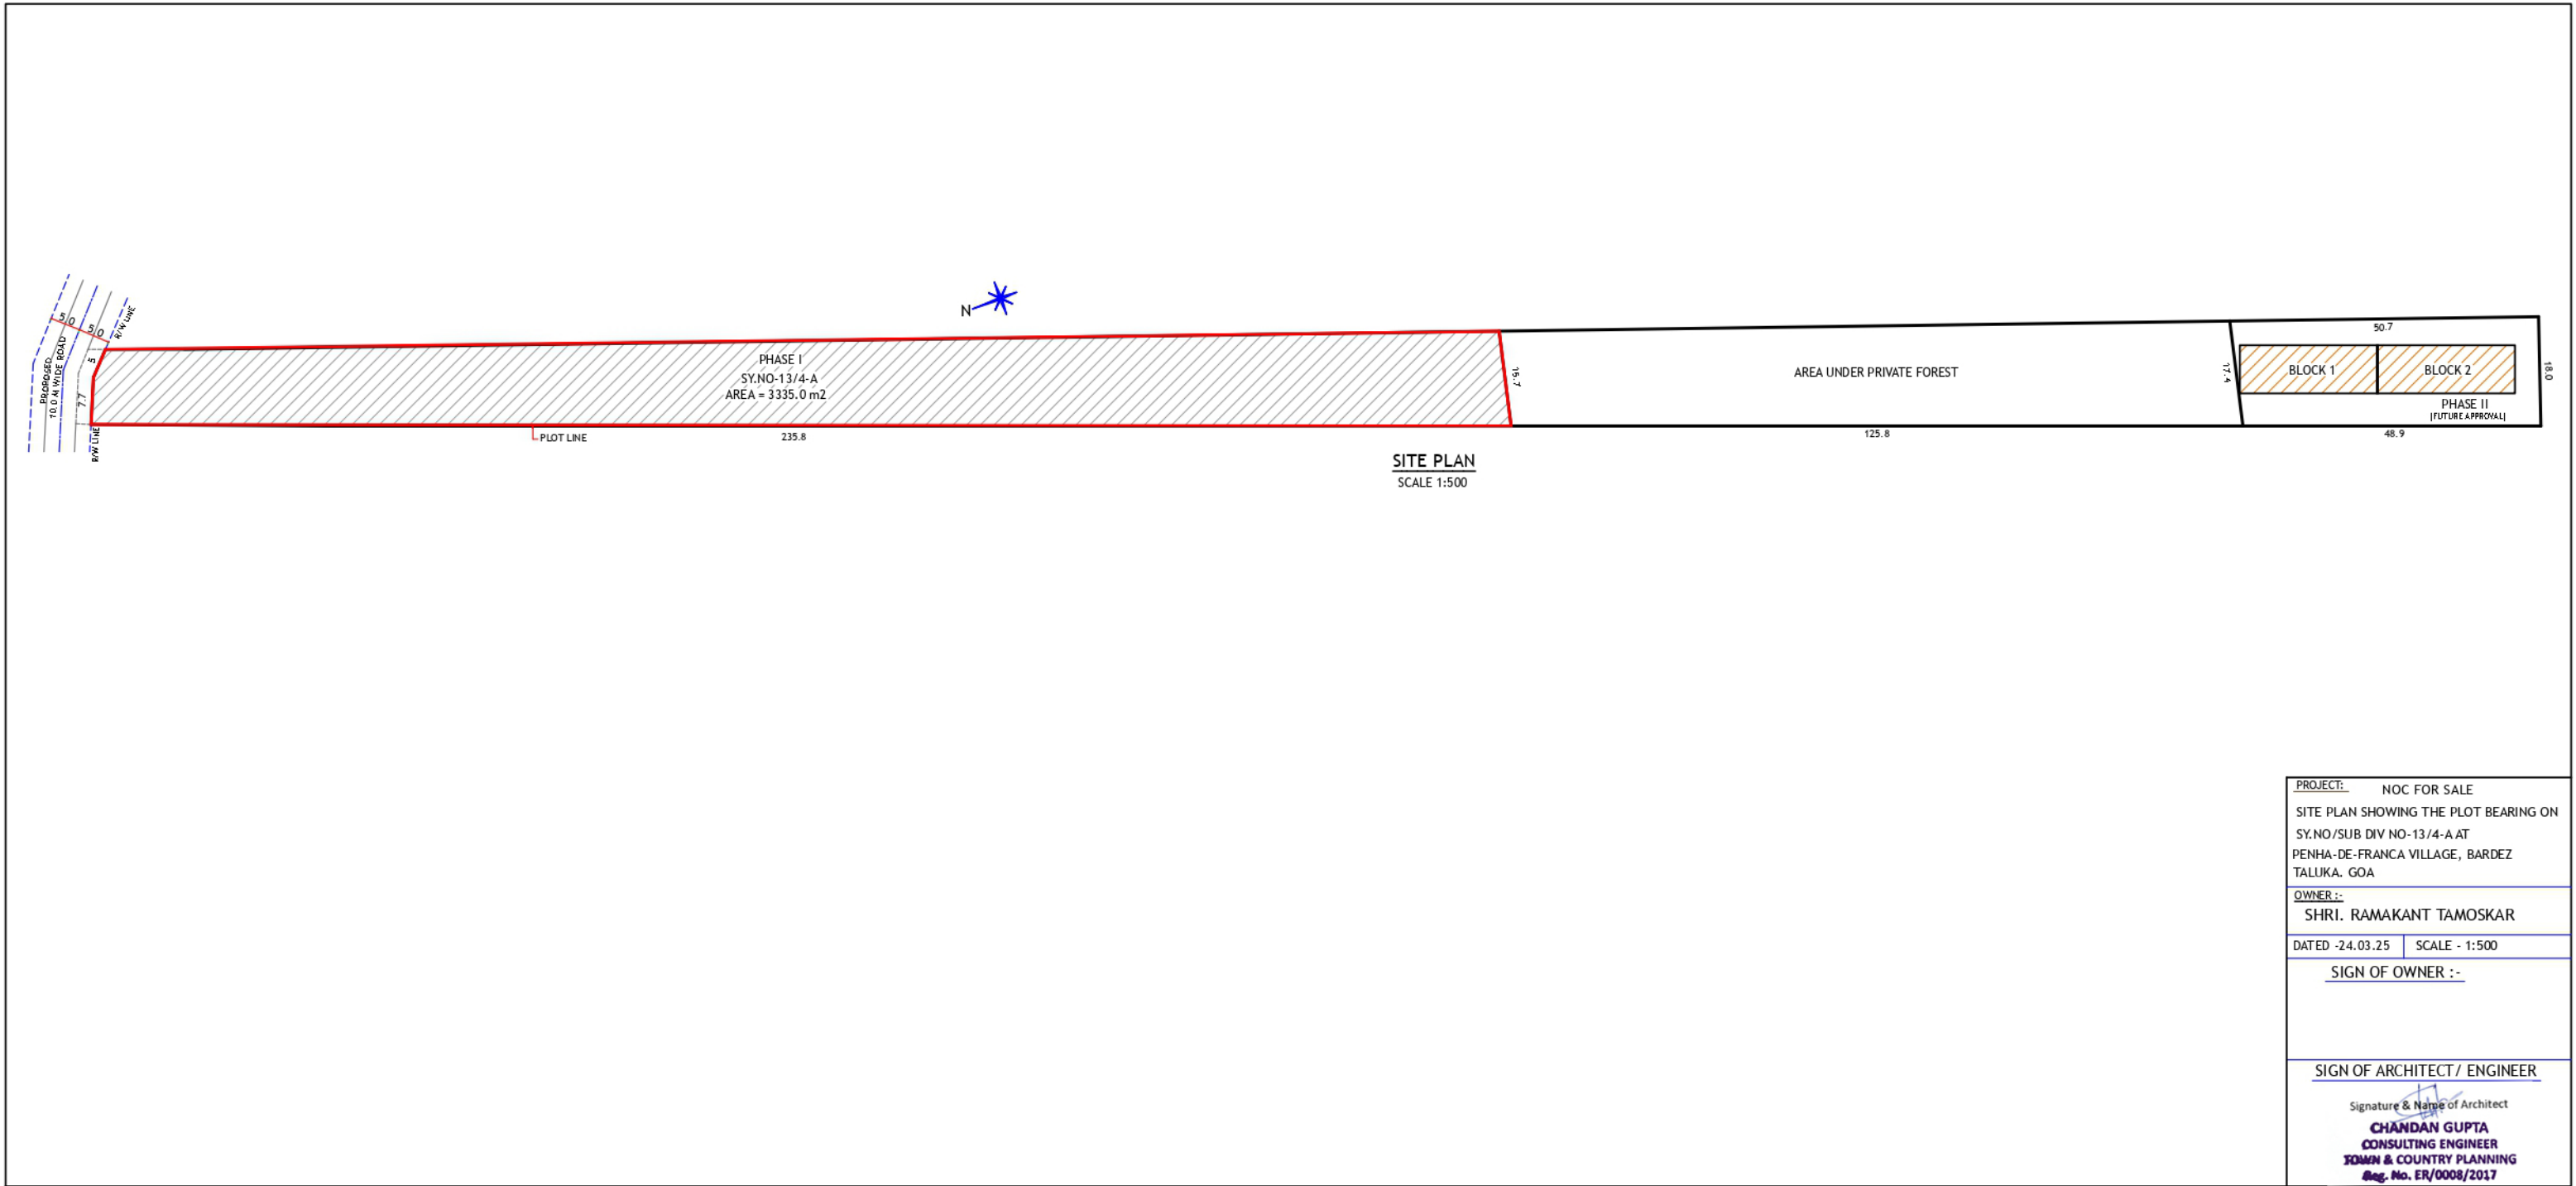

PROJECT:	
NOC FOR SALE	
SITE PLAN SHOWING THE PLOT BEARING ON SY.NO/SUB DIV NO-13/4-A AT PENHA-DE-FRANCA VILLAGE, BARDEZ TALLUKA. GOA	
OWNER :-	
SHRI. RAMAKANT TAMOSKAR	
DATED -24.03.25	SCALE - 1:500
SIGN OF OWNER :-	
SIGN OF ARCHITECT/ ENGINEER	
Signature & Name of Architect CHANDAN GUPTA CONSULTING ENGINEER TOWN & COUNTRY PLANNING Reg. No. ER/0008/2017	