

VILLAGE PANCHAYAT QUELOSSIM
Approved Construction Licence
Resolution No. 101/1
Dated: 24/12/2017

SECRETARY
V.P. QUELOSSIM
QUELOSSIM-GOIA






FRONT ELEVATION
SCALE - 1:100

Please Check Letter No. 211/18626/m/17
dated 22/11/2017 regarding the plans

Town Planner
Town & Country Planning Dept.
Mormugao Taluka Office
Govt. of Goa
Vasco-da-Gama Goa

Medical Officer Incharge
Primary Health Centre
Cortalim - Goa

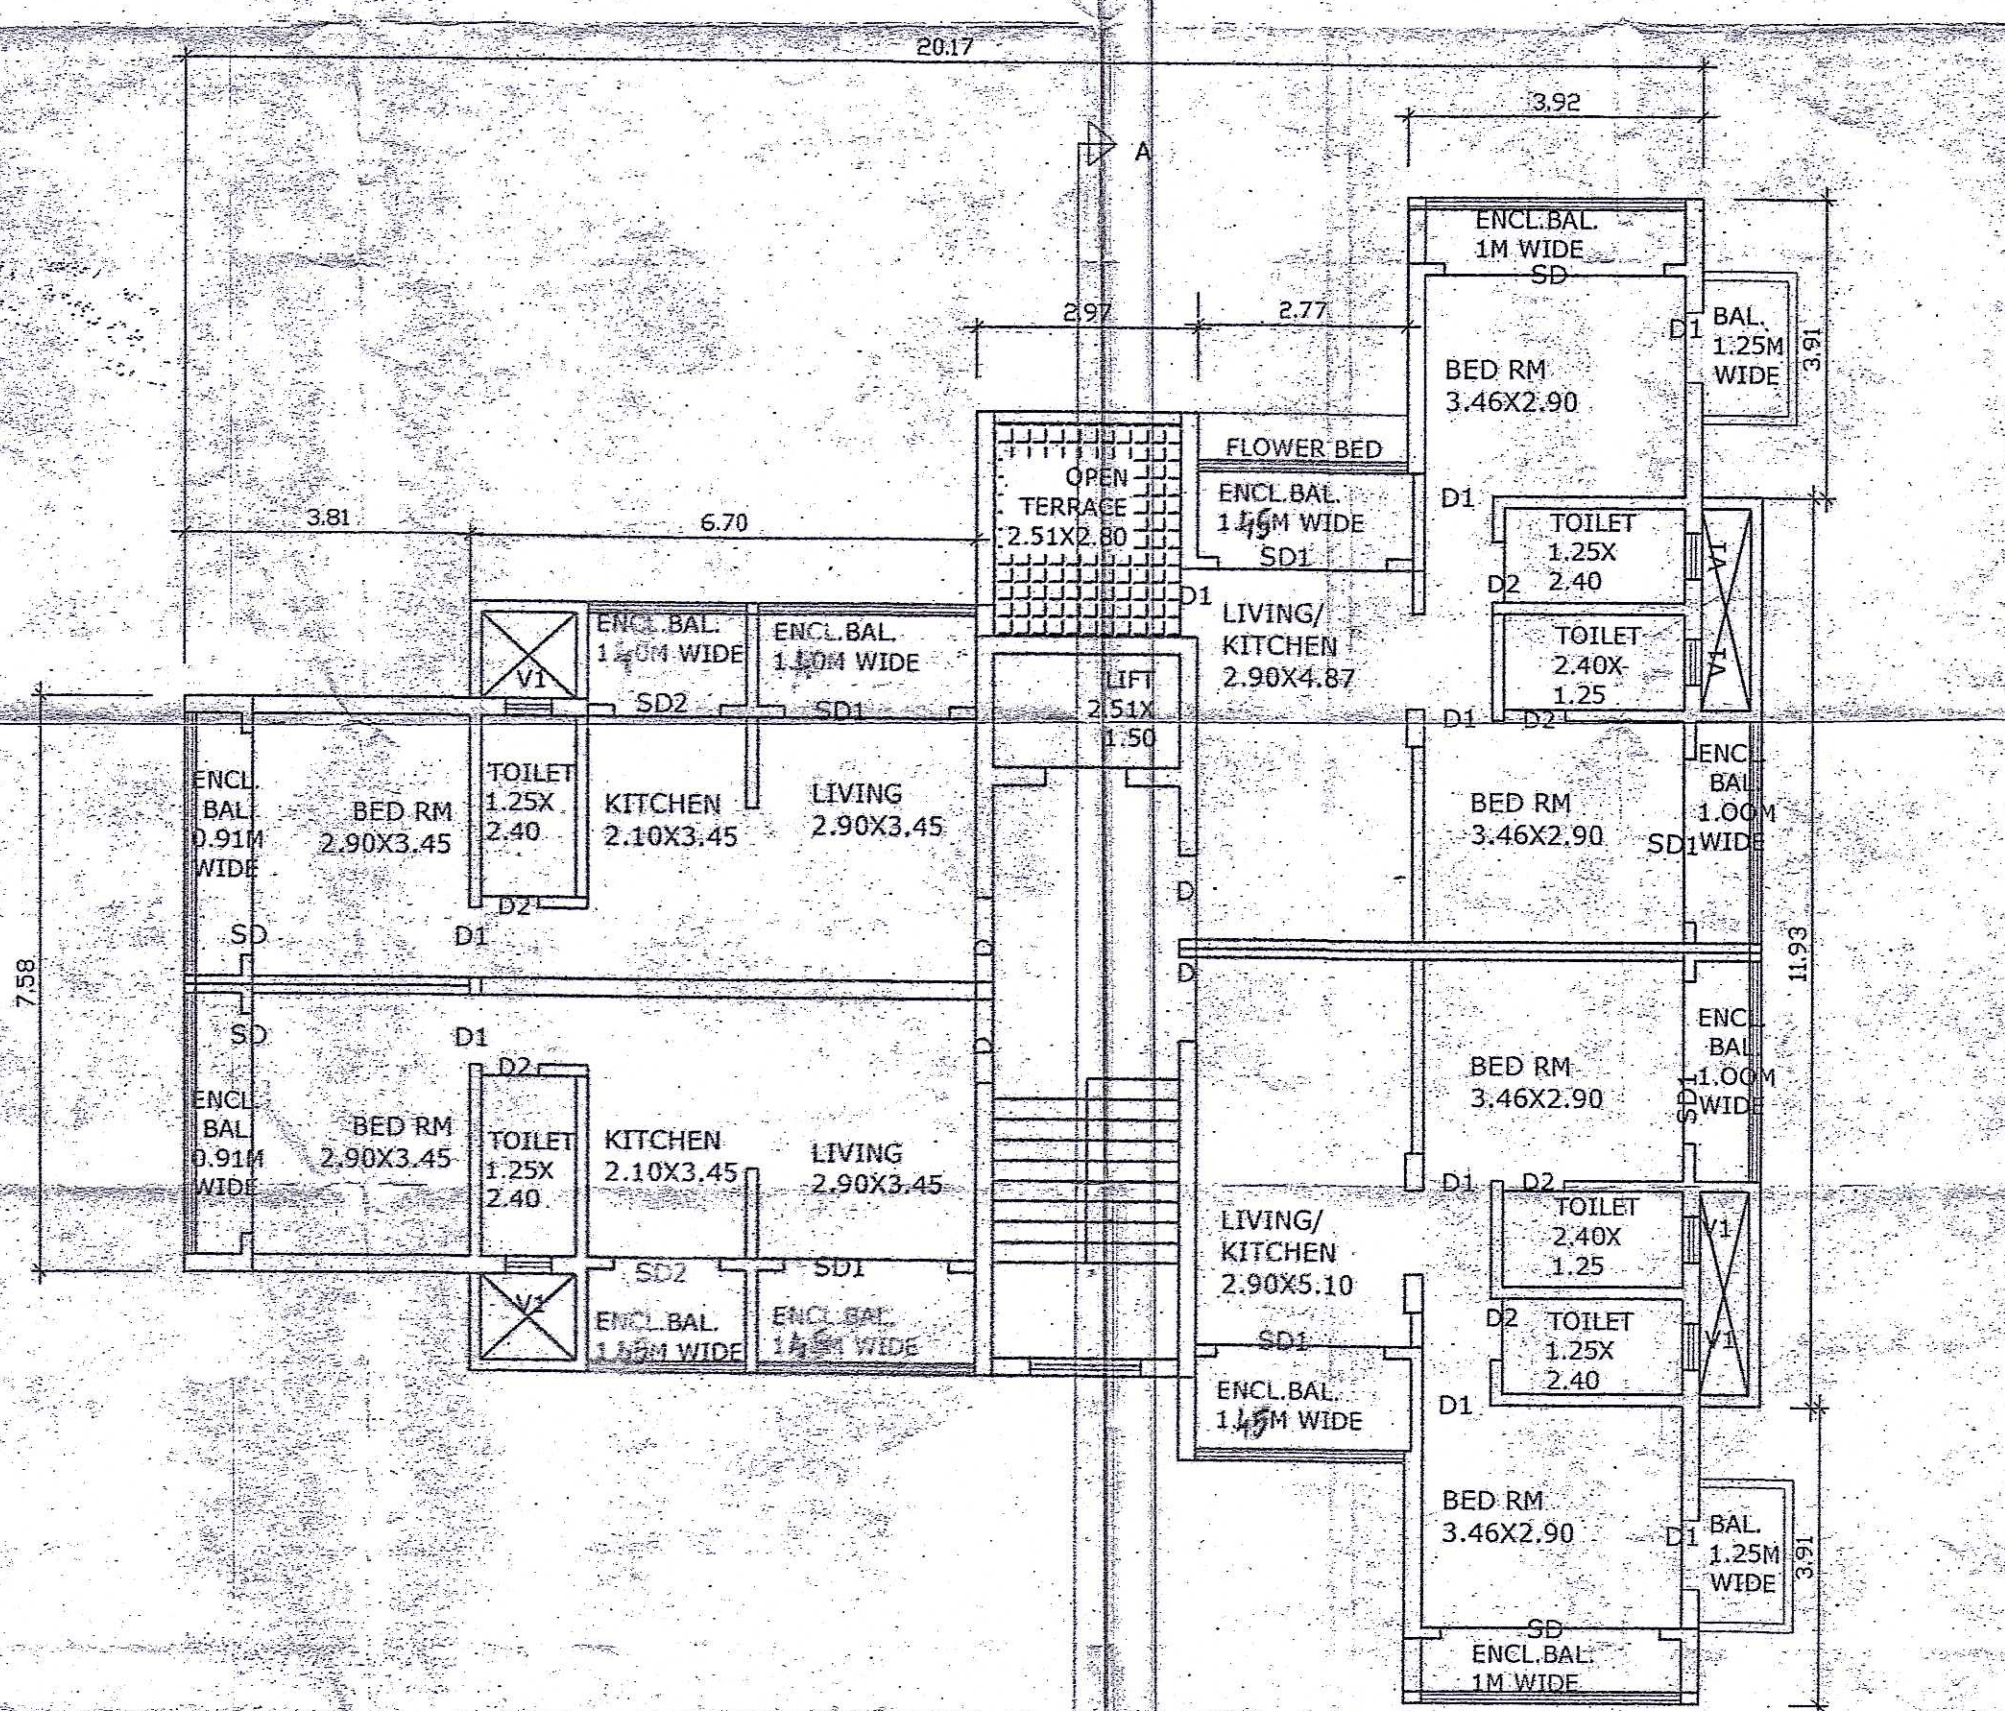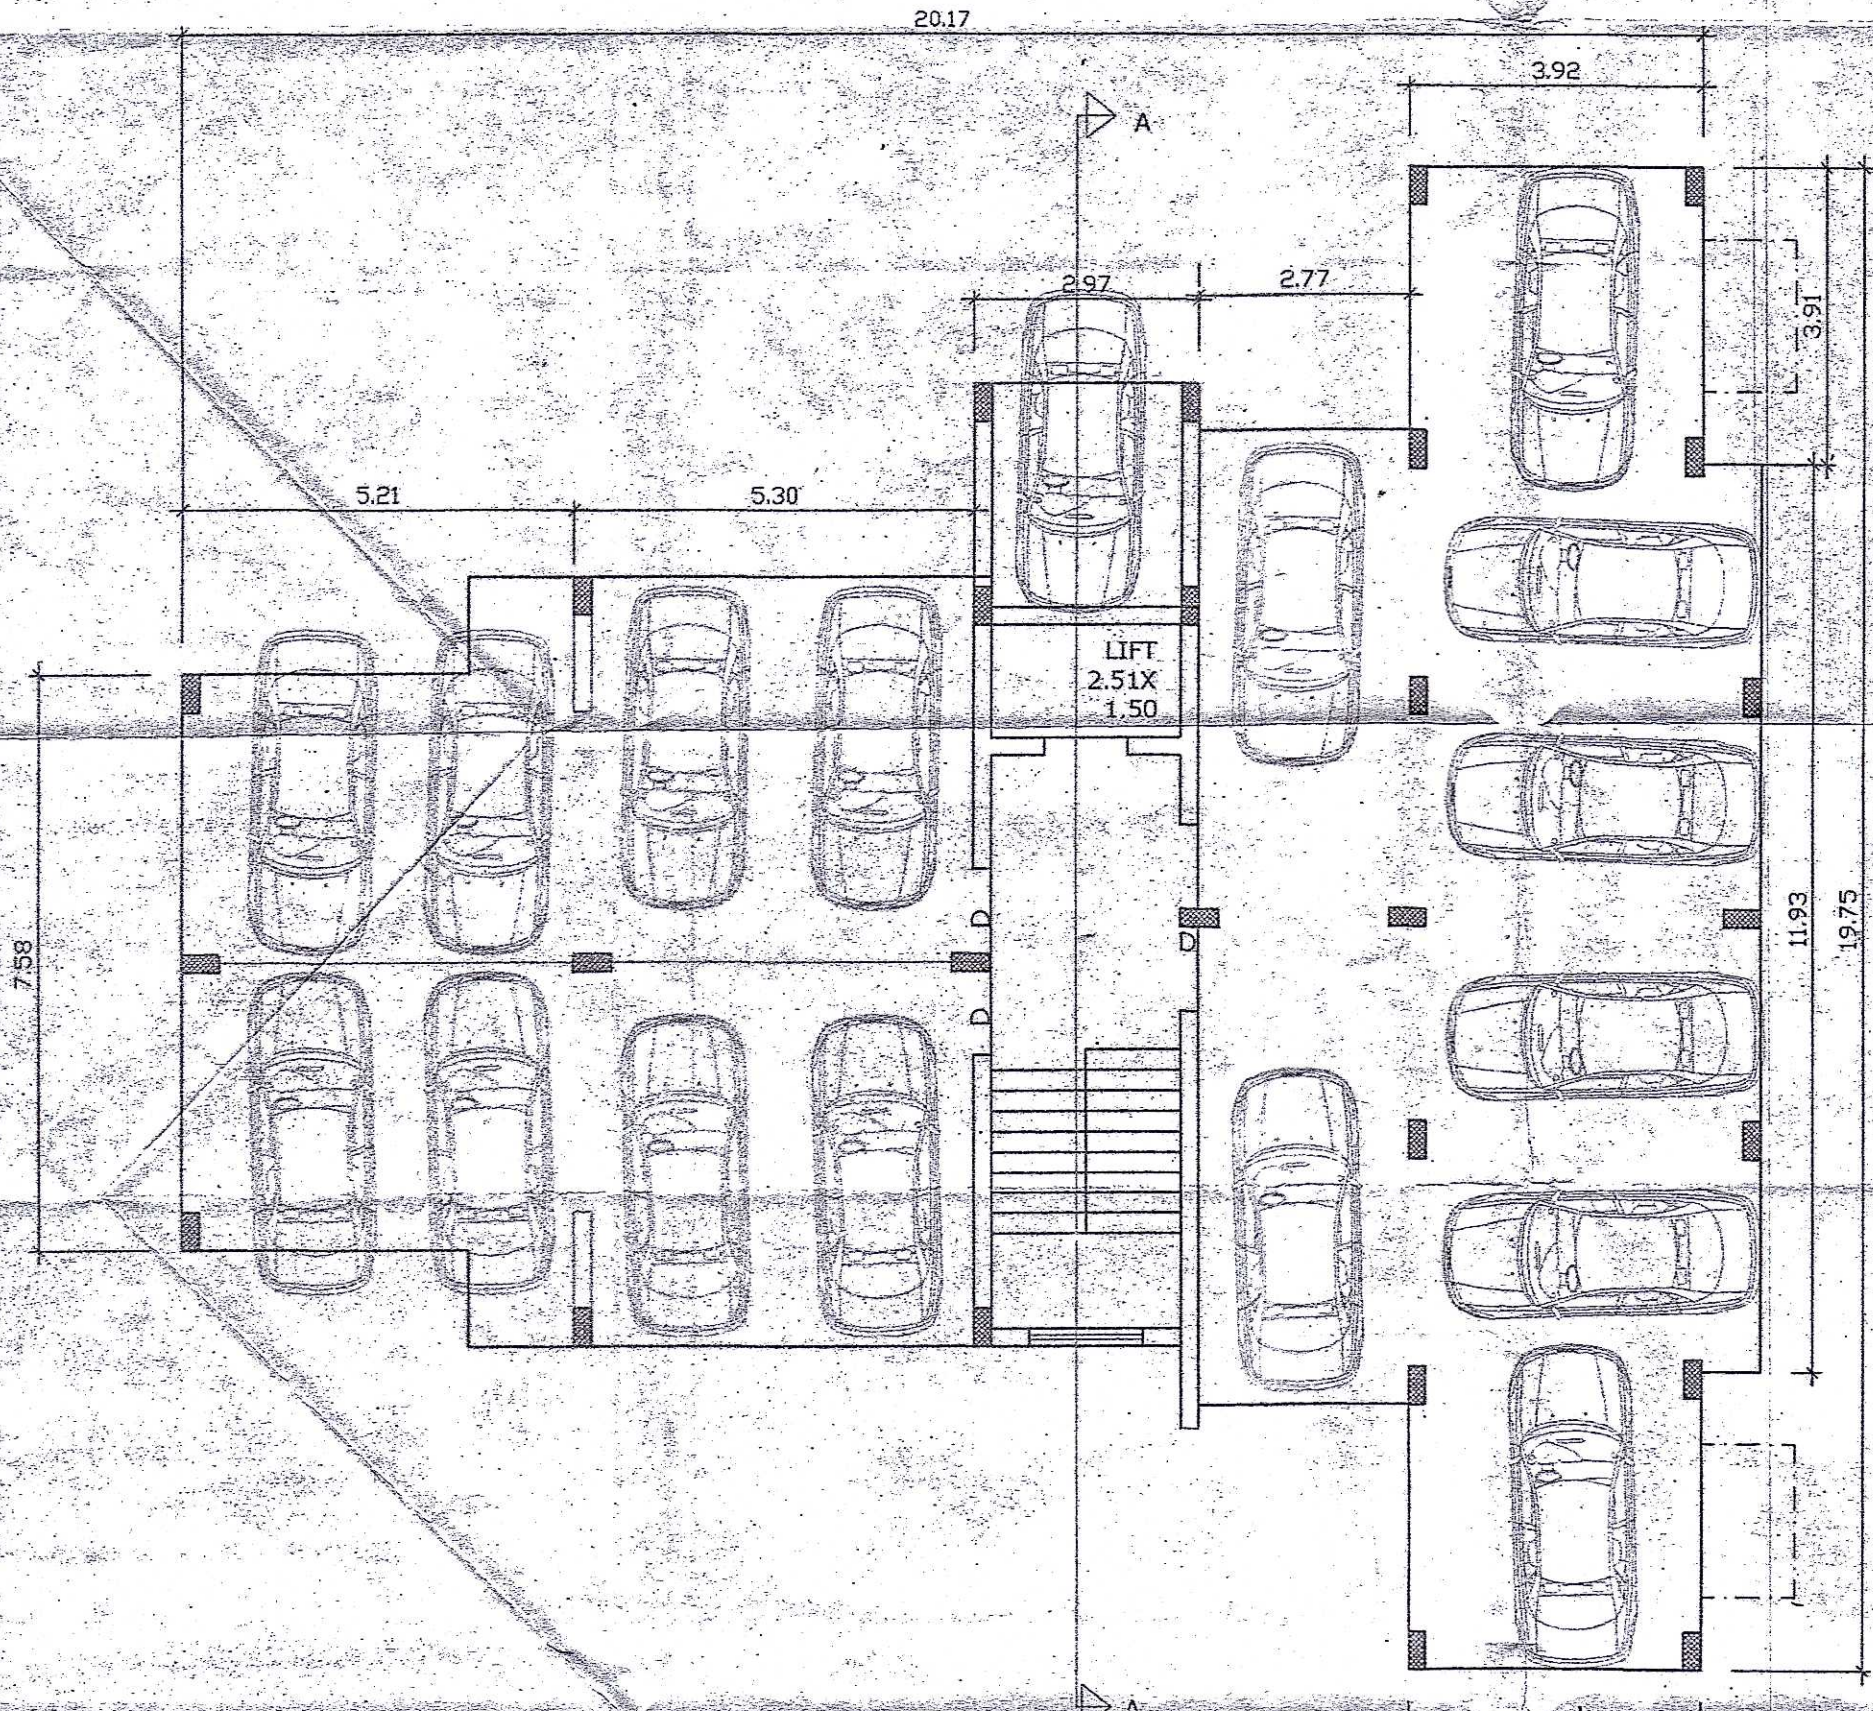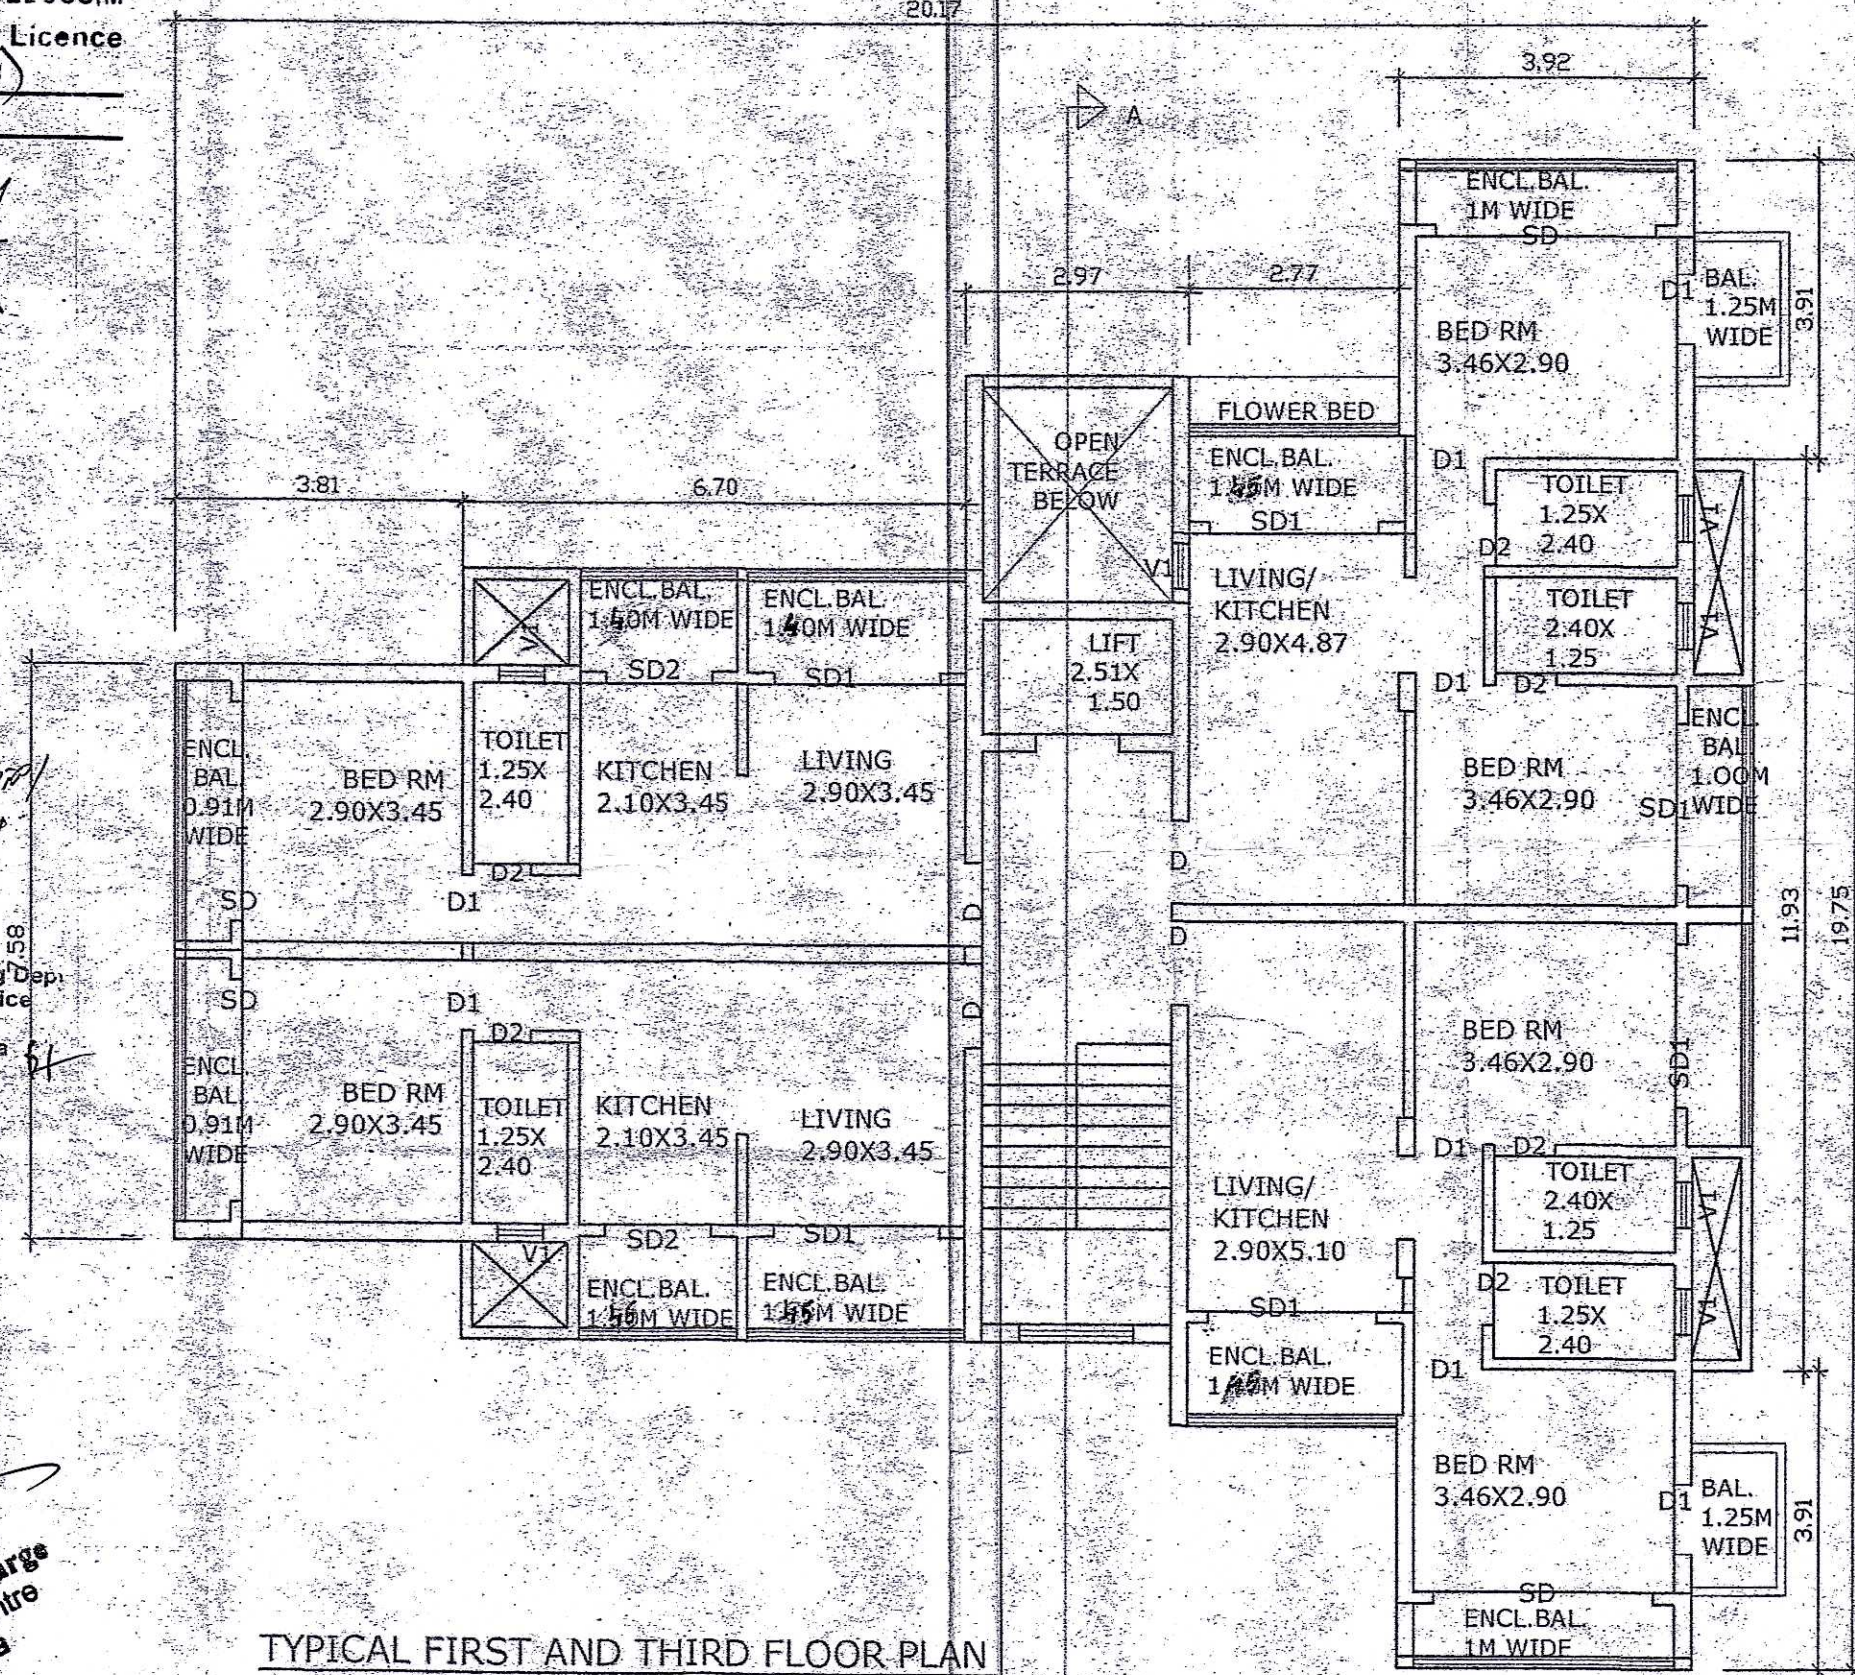

PROPOSED CONSTRUCTION OF RESIDENTIAL BUILDING & COMPOUND WALL IN PLOT SY.NO.100/1-E OF QUELOSSIM VILLAGE MORMUGAO TALUKA. BY MR.MUZAFFER KADRI & SHAIKH JIYAZ AHMED

Datta Prasad & Khala
BE(CIVIL)
CONSULTING ENGINEER
TCP Regd No:SE/2520/0