


MEMBER SECRETARY
NORTH GOA
PLANNING & DEV. AUTHORITY
PANAJI - GOA

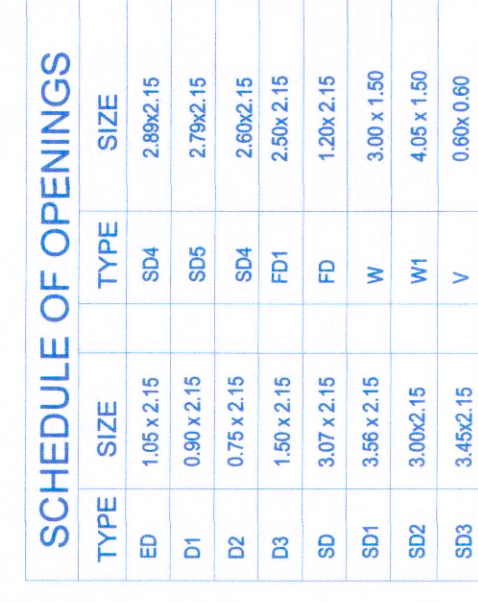

NAME & ADDRESS ARCHITECT:
Ar. MELVILLE D'SOUZA,
S/5, SAPANA PARADISE,
NEAR CMM SHOWROOM,
MERCES, GOA.

SIGNATURE OF OWNER

SCALE 1:100
SHEET NO. - 02 OF 02