


AREA STATEMENT


- 1) TOTAL AREA OF THE PLOT ————— 3975.00 m²
- 2) AREA UNDER SETTLEMENT ZONE ————— 3880.00 m²
- 3) AREA UNDER NO DEVELOPMENT SLOPE ————— 95.00 m²
- 4) NET AREA OF THE PLOT ————— 3880.00 m²
- 5) PROPOSED COVERED AREA ON GROUND
 - HOUSE A ——— 140.22 m²
 - HOUSE B ——— 148.08 m²
 - HOUSE C ——— 138.68 m²
 - HOUSE D ——— 189.65 m²
 - HOUSE E ——— 131.37 m²
 - HOUSE F ——— 124.41 m²
 - HOUSE G ——— 131.37 m²
 - HOUSE H ——— 124.41 m²
 - HOUSE I ——— 171.10 m²
 - 1299.29 m²
- 6) TOTAL COVERED AREA ————— 1299.29 m²
- 7) COVERAGE CONSUMED ————— 33.49 %
- 8) FLOOR AREAS FOR F.A.R
 - a) GROUND FLOOR AREA
 - HOUSE A ——— 136.49 m²
 - HOUSE B ——— 137.42 m²
 - HOUSE C ——— 136.31 m²
 - HOUSE D ——— 185.03 m²
 - HOUSE E ——— 128.67 m²
 - HOUSE F ——— 124.41 m²
 - HOUSE G ——— 128.67 m²
 - HOUSE H ——— 124.41 m²
 - HOUSE I ——— 171.10 m²
 - 1272.51 m²
 - b) FIRST FLOOR AREA
 - HOUSE A ——— 87.48 M²
 - HOUSE B ——— 100.74 M²
 - HOUSE C ——— 90.72 M²
 - HOUSE D ——— 106.95 M²
 - HOUSE E ——— 87.04 M²
 - HOUSE F ——— 84.11 M²
 - HOUSE G ——— 87.04 M²
 - HOUSE H ——— 84.11 M²
 - HOUSE I ——— 54.16 M²
 - 782.35 M²
 - TOTAL ————— 2054.86 m²
- 9) TOTAL FLOOR AREA FOR F.A.R. ————— 2054.86 m²
- 10) F.A.R. CONSUMED ————— 52.96 %
- 11) TOTAL BUILT UP AREA FOR INFRASTRUCTURE TEX
(VER+ BAL+STAIRCASE) ————— 2084.40 m²
- 12) SWIMMING POOL AREA ————— 265.23 m²

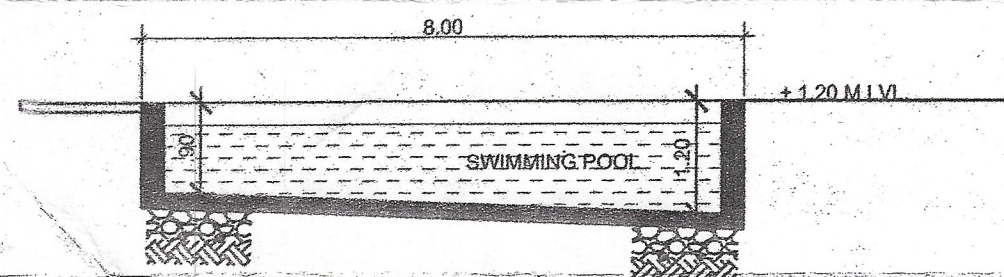

SECTION TT' OF SWIMMING POOL
SCALE - 1:100
SWIMMING POOL DETAILS



SWIMMING POOL AREA	
HOUSE A ———	30.00 m ²
HOUSE B ———	38.25 m ²
HOUSE C ———	40.32 m ²
HOUSE D ———	40.50 m ²
HOUSE E ———	14.18 m ²
HOUSE F ———	28.90 m ²
HOUSE G ———	14.18 m ²
HOUSE H ———	28.90 m ²
HOUSE I ———	30.00 m ²
	265.23 m ²

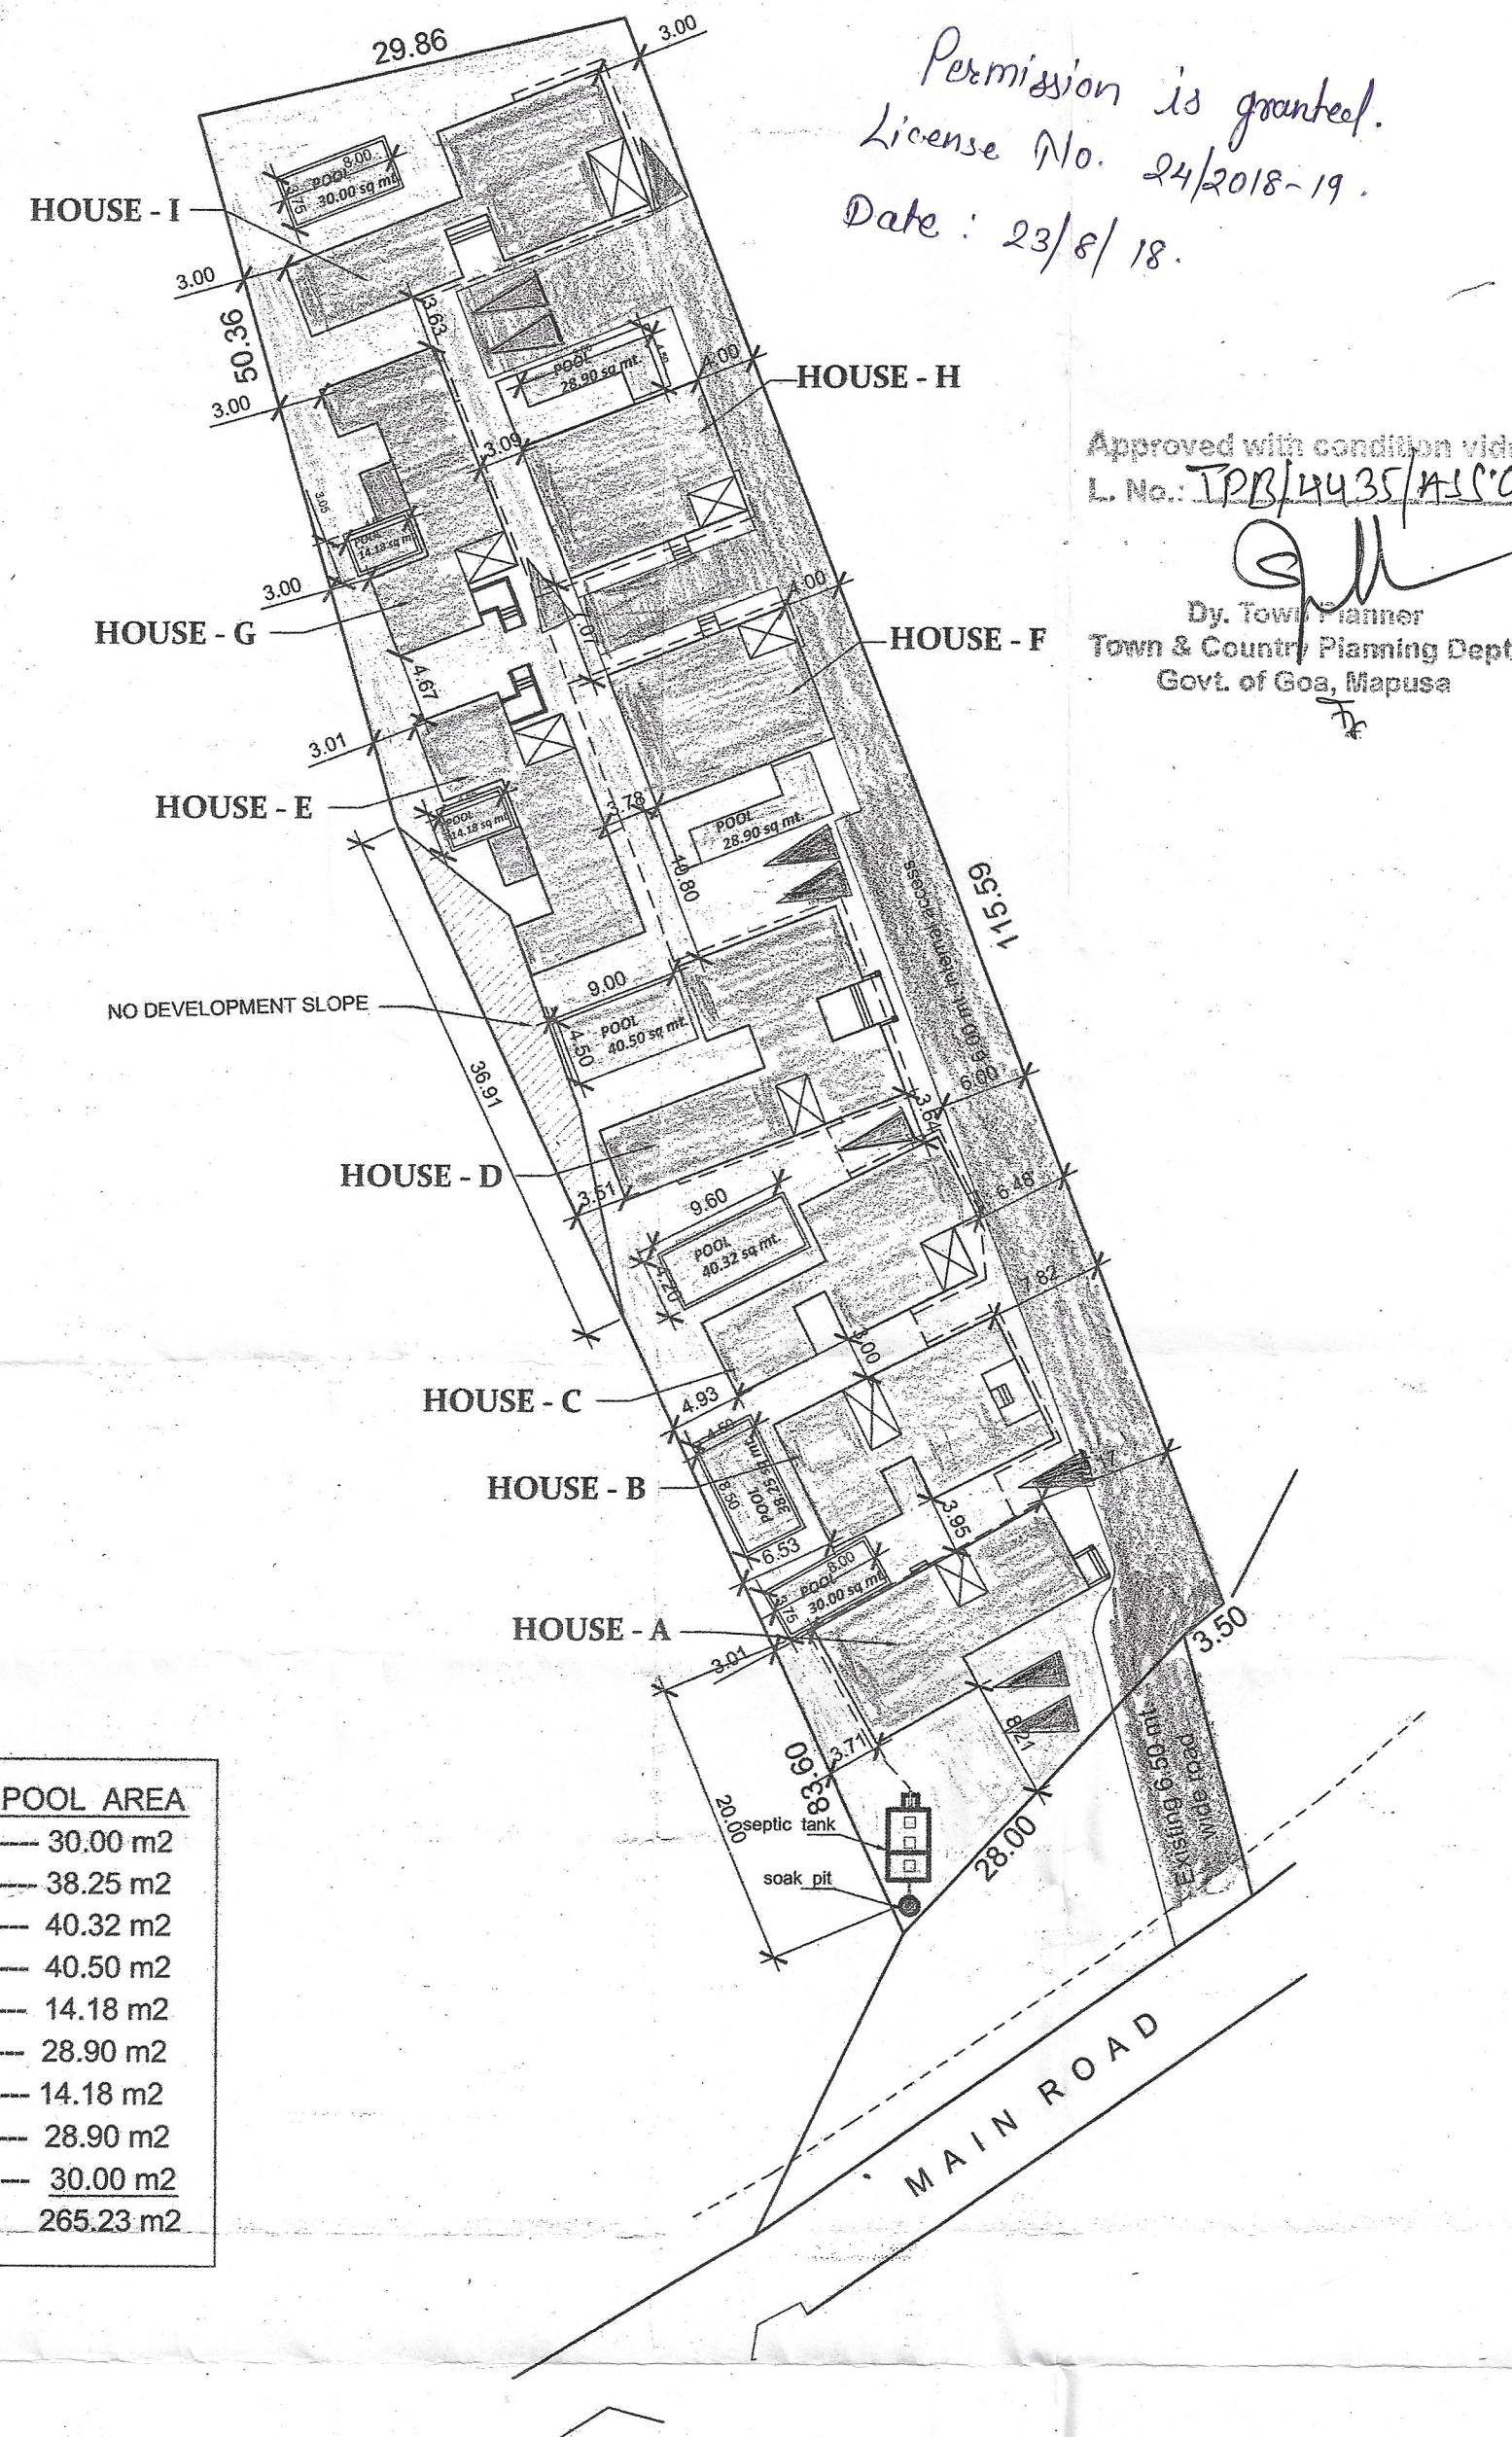

Permission is granted.
License No. 24/2018-19.
Date: 23/8/18.

Approved with condition vide
L. No. TPB/4435/HSCG / TCP-18/3170
24/7/18
Dy. Town Planner
Town & Country Planning Dept.
Govt. of Goa, Mapusa

REMARK'S

c/84


SCHEDULE FOR DOORS & WINDOWS

TYPE	SIZE	TYPE	SIZE
D	1.50X2.15	W	1.22X1.50
D1	1.00X2.15	W1	1.22X1.10
		V	1.22X0.80

SCALE - 1:100, 1:40 DRG 08/08

starchitecture
15, Jenkinshse, Henryrd,
Colaba, Mumbai

IN ASSOCIATION WITH:

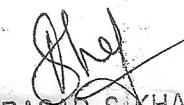
DATTAPRASAD S. KHALAP
BE (CIVIL)
CONSULTING ENGINEER
TCP/Regd No: SE/25

SIGN OF ENGINEER

SIGN OF OWNER

PROPOSED CONSTRUCTION OF
HOUSE'S AND SWIMMING POOL
ON PLOT BEARING
SURVEY No. 117/1-A
AT ASSAGAO VILLAGE,
BARDEZ TALUKA, GOA.
FOR-- VICENTE JOSE LISBOA
alias VICENTE JOSE CAETANO LISBOA.