


GARBAGE BIN / COMPOSTING UNIT

6 mt x 2 mt

TRANSF(7 mt x

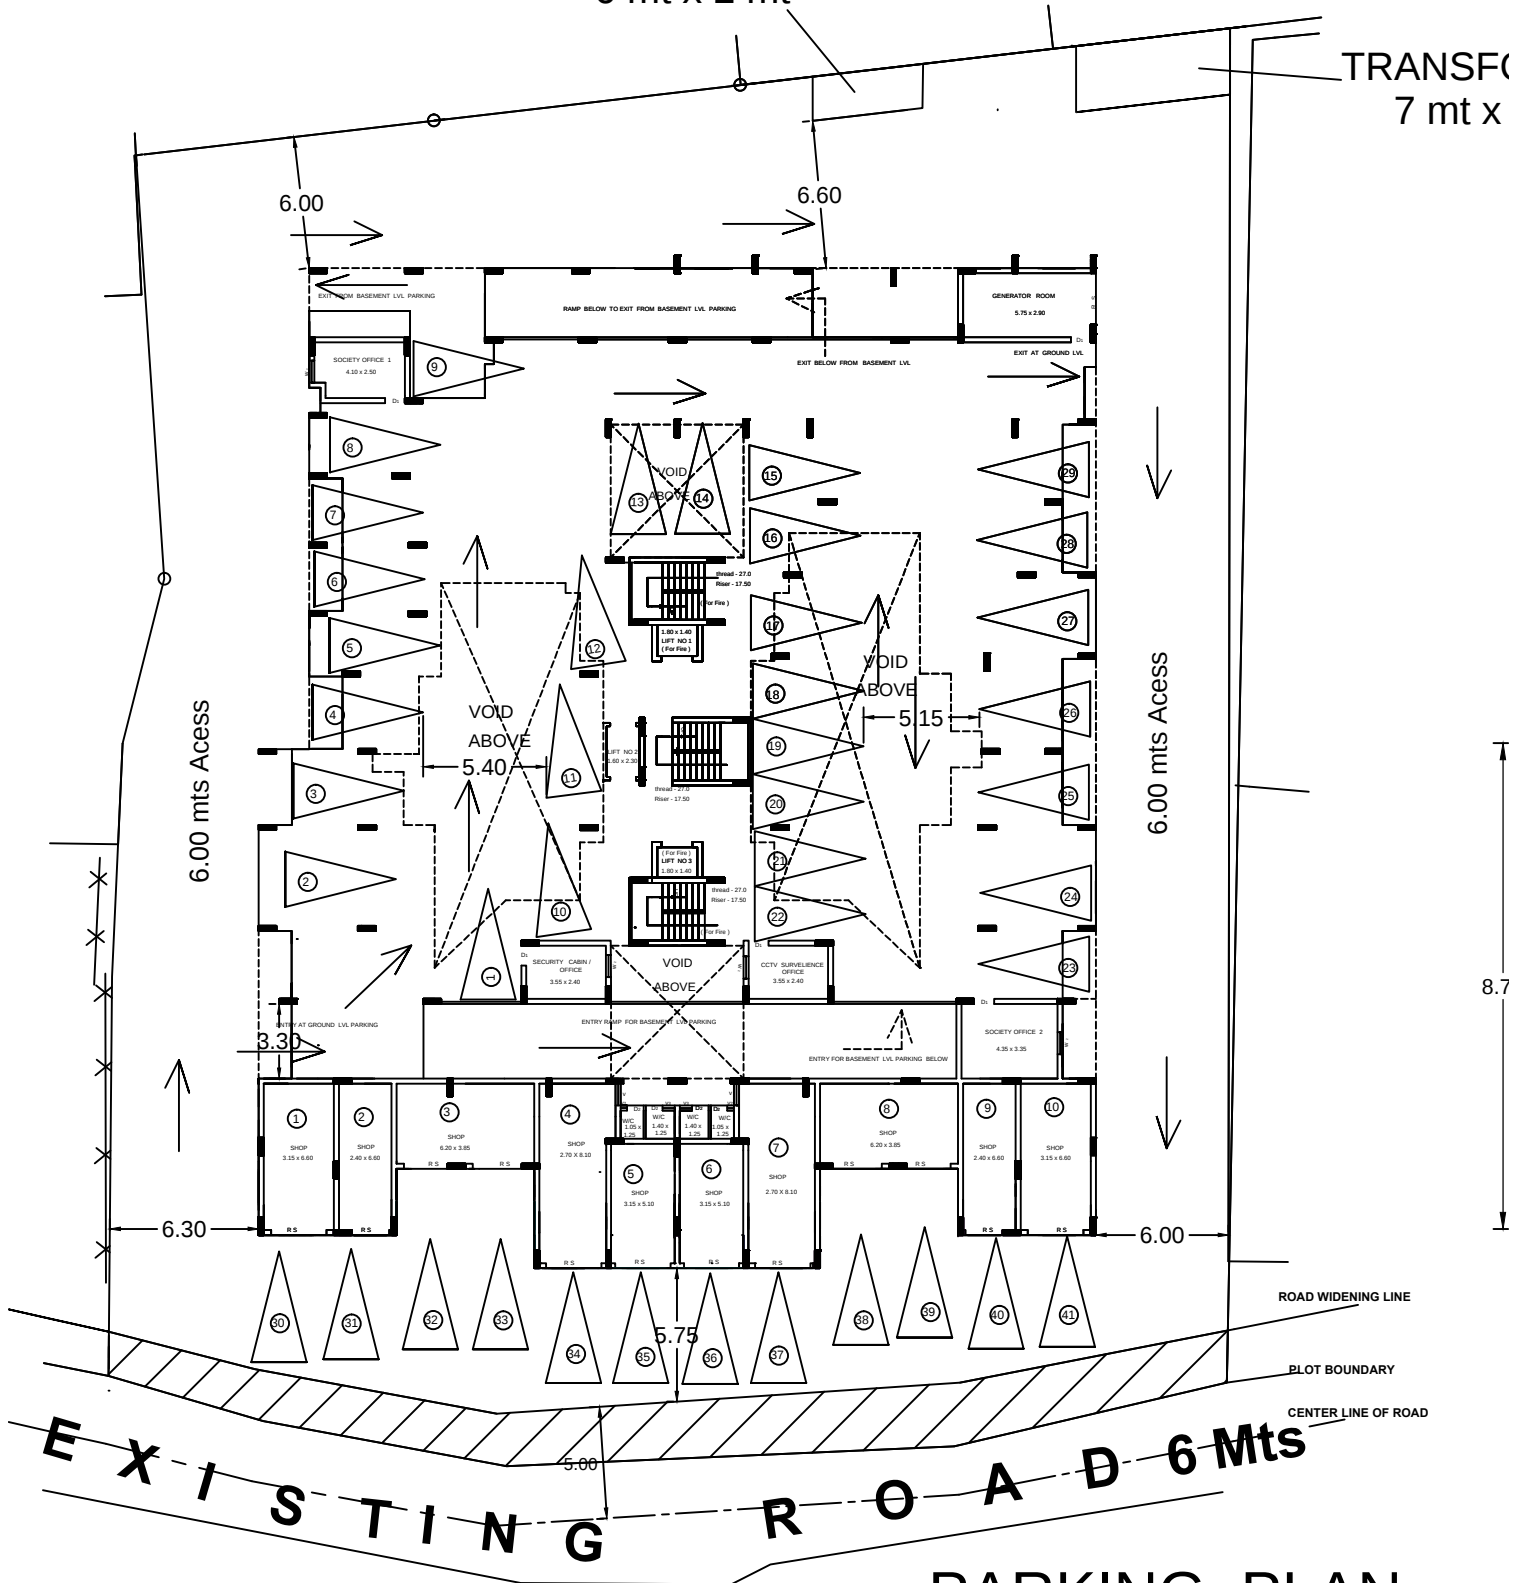

PARKING PLAN

Scale 1 : 250 (Ground Floor)
Total 41 Nos