

CLUB HOUSE (GROUND+1st & 2nd)

Municipal Engineer (G.A. 17)
 Corporation of the City of Panaji
 APPROVED FOR THE USE OF PAPER
 NO. 111/CE/PLC/LOW/2017-18/1240
 DATED 20/11/2017
Specijans
 Corporation of the City of Panaji


KEY PLAN




APPROVED FROM PLANNING POINT
 SUBJECT TO CONDITIONS GIVEN
 VIDE ORDER NO. GP/PA/323/PAJ/TIS/2020
 DATED 27 NOV 2020

Member Secretary
 MEMBER SECRETARY
 Greater Panaji
 Planning & Control Authority
 Panaji, Goa


SECOND FLOOR LEVEL SCALE 1:100

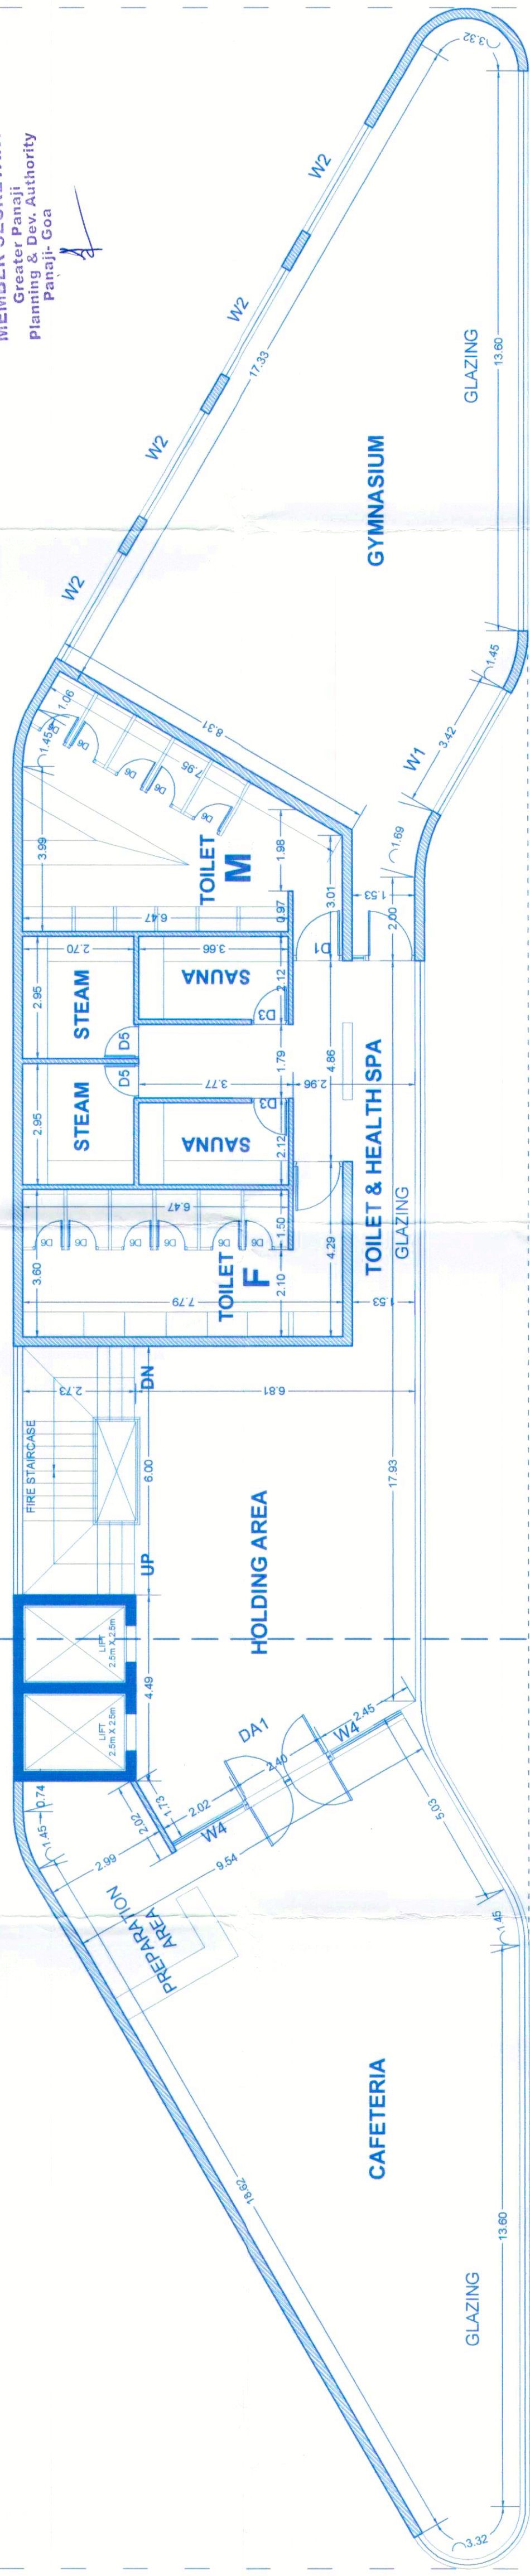

FIRST FLOOR LEVEL SCALE 1:100

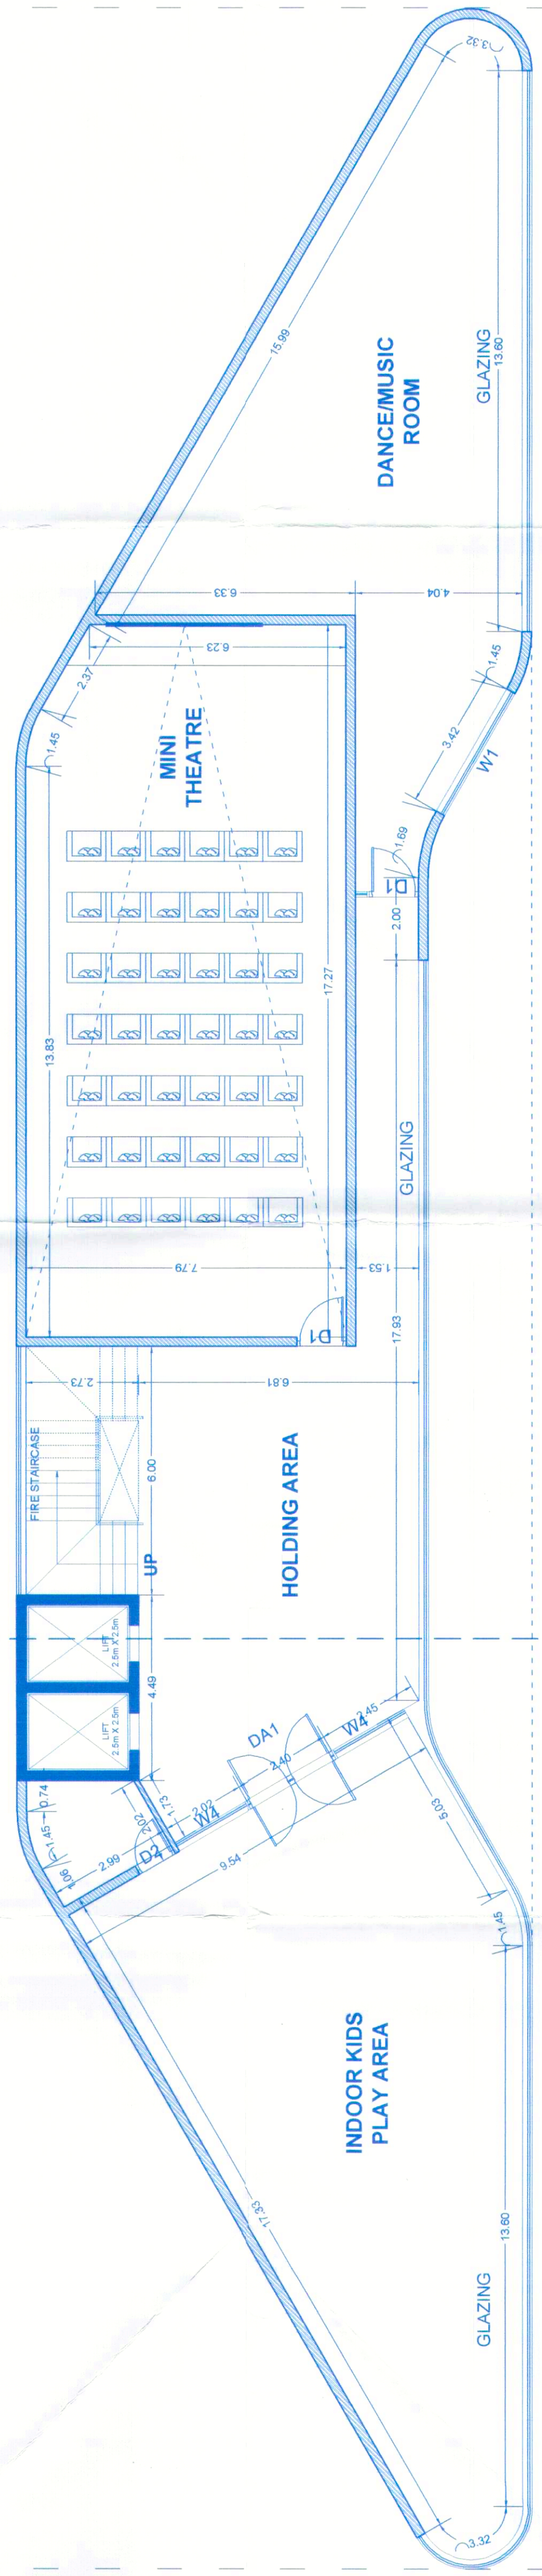

GROUND FLOOR LEVEL SCALE 1:100

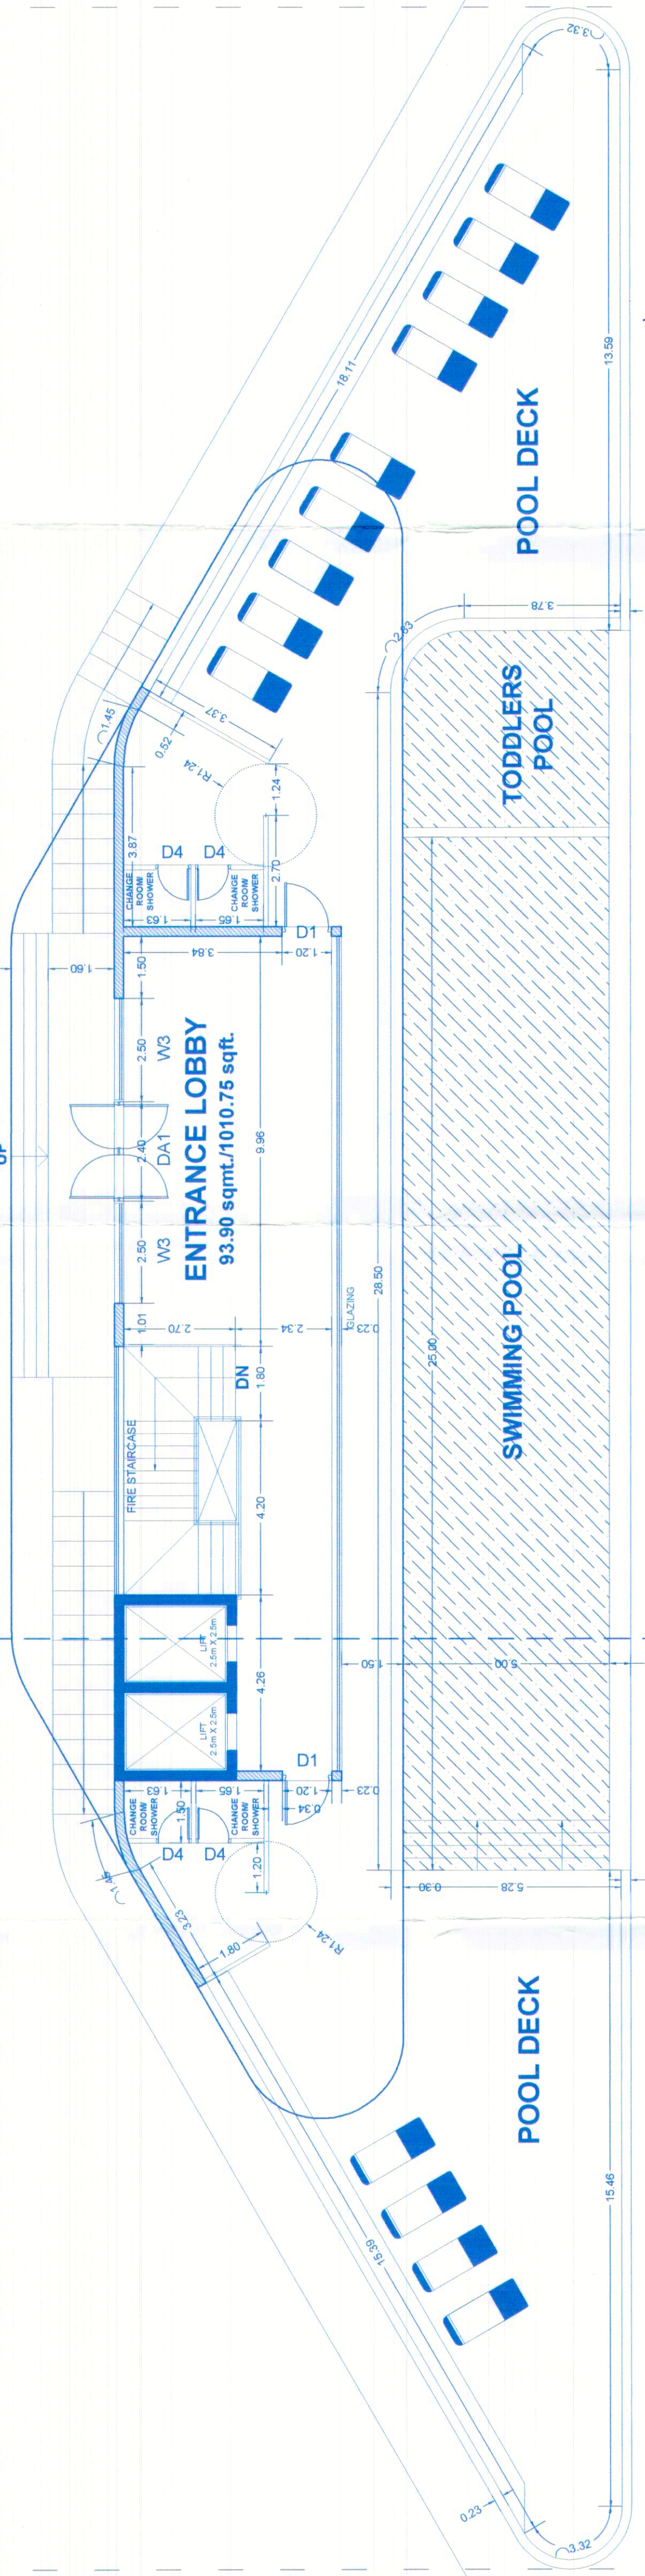

OWNER'S SIGNATURE :
 For SIR BIO TECH INDIA LTD
 Director / Authorized Signatory

ARCHITECT'S SIGNATURE :
 GAUTAM V. DESAI
 ARCHITECT
 Regd. No. CA/2001/27339
 4, SAPANA SUNSHINE,
 MARBEL, MARGAO - GOA, 403801

OWNER
 SIR BIOTECH INDIA LTD.
 PLOT NO. N-50, PHASE IV,
 VERNA INDUSTRIAL ESTATE,
 VERNA - GOA, 403722.

GAUTAM DESAI
 MARCH, M.V.A.L, A.J.I.A, F.I.V, M.R.I.C.S
 ARCHITECT, CHARTERED SURVEYOR,
 GOVT. REGISTERED VALUER
 C.O.A. REGD. NO : CA/2001/27339
 TCPD REGD NO : AR/0051/2010
 4, SAPANA SUNSHINE, MADEL,
 MARGAO - GOA, 403601.

NOTE:- ALL DIMENSIONS ARE IN METER
 PROPOSED COMMERCIAL AND RESIDENTIAL BUILDING PROJECT IN PLOT BEARING CHALTA NO.4-C OF P.T.SHEET NO. 17
 OF CITY OF PANAJICITY