

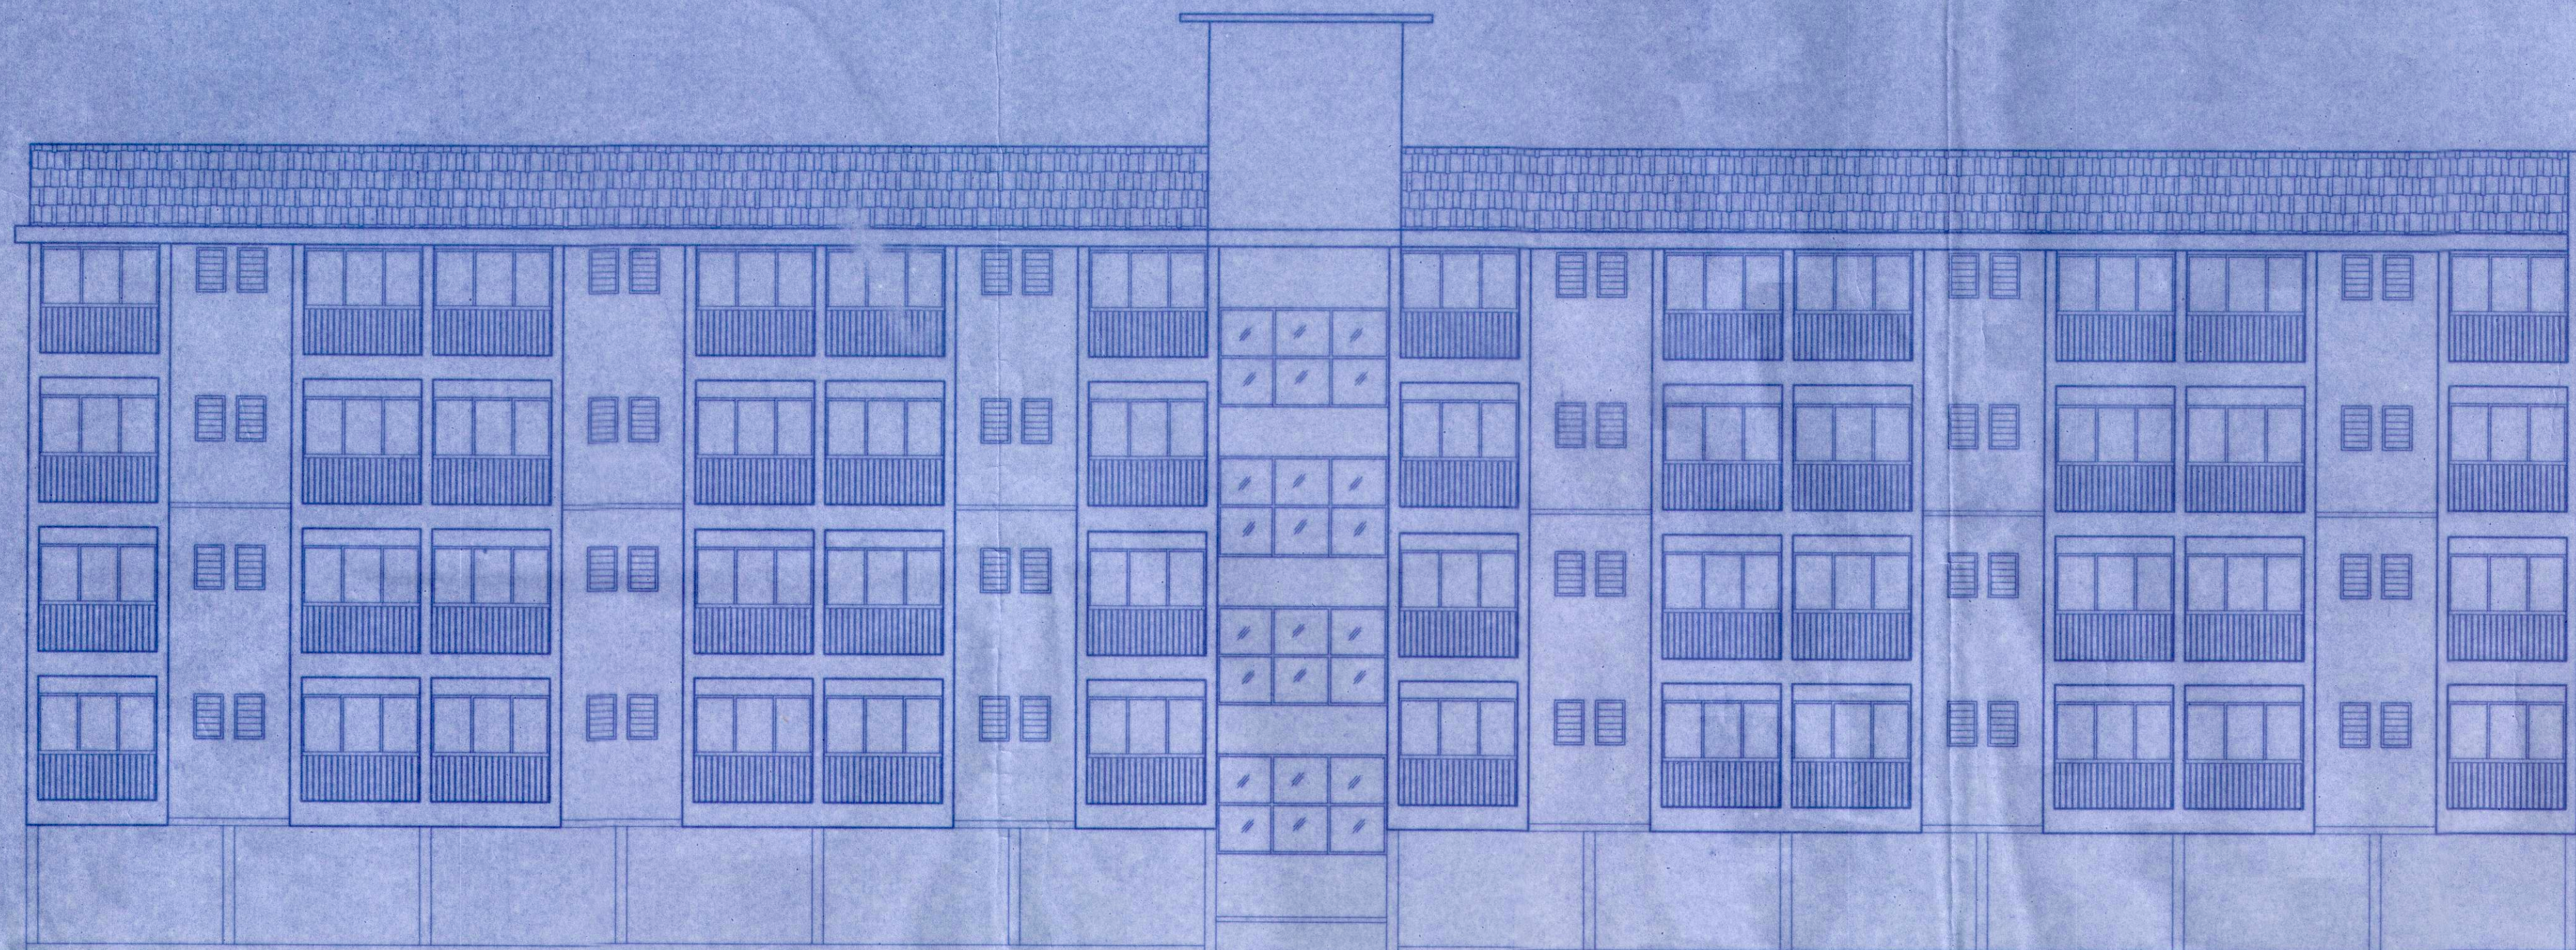


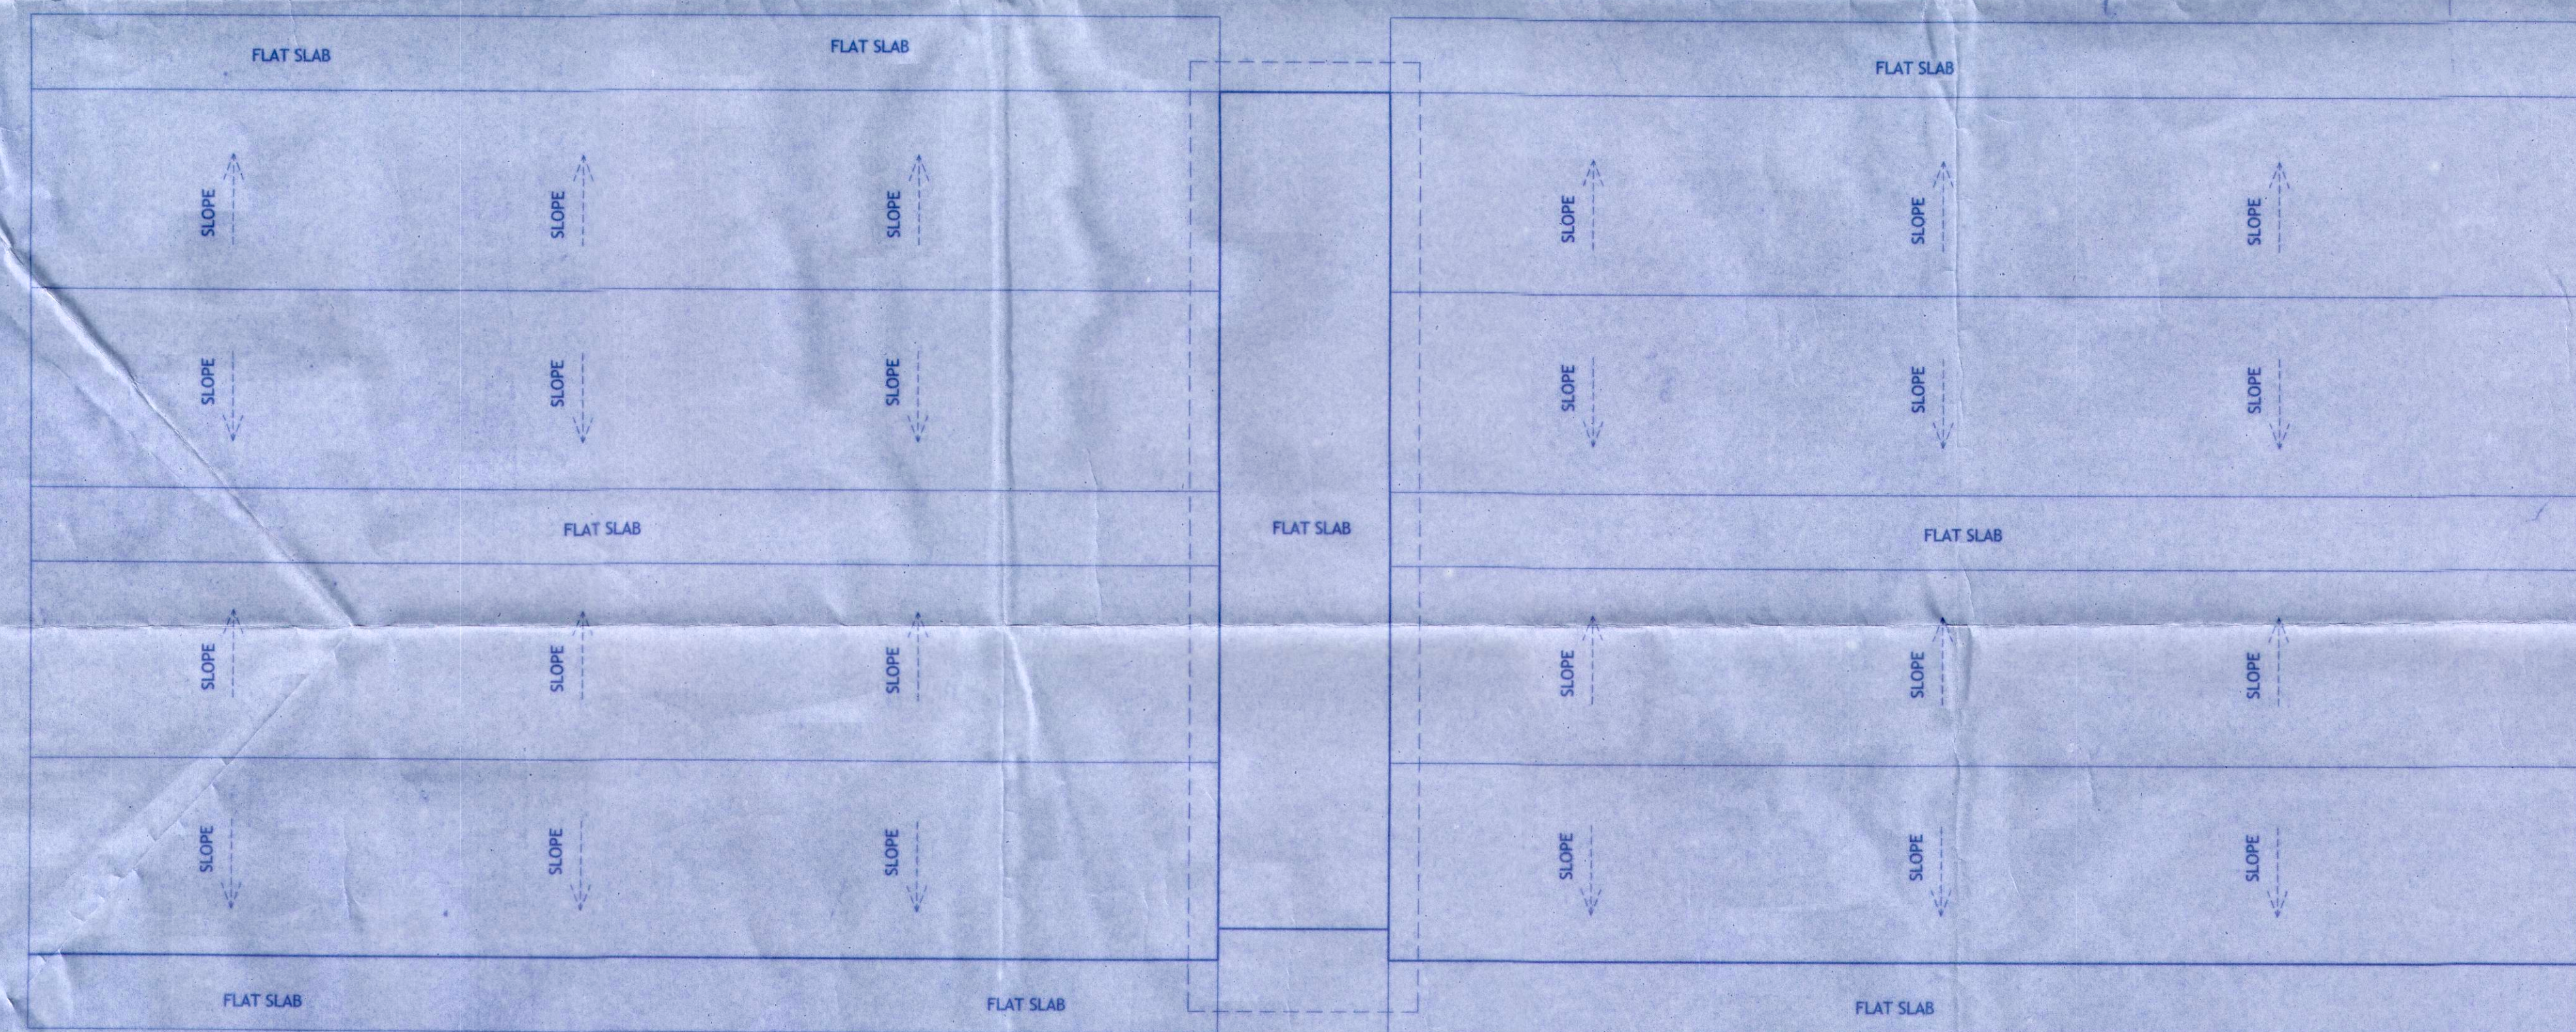

FRONT ELEVATION
SCALE - 1:100

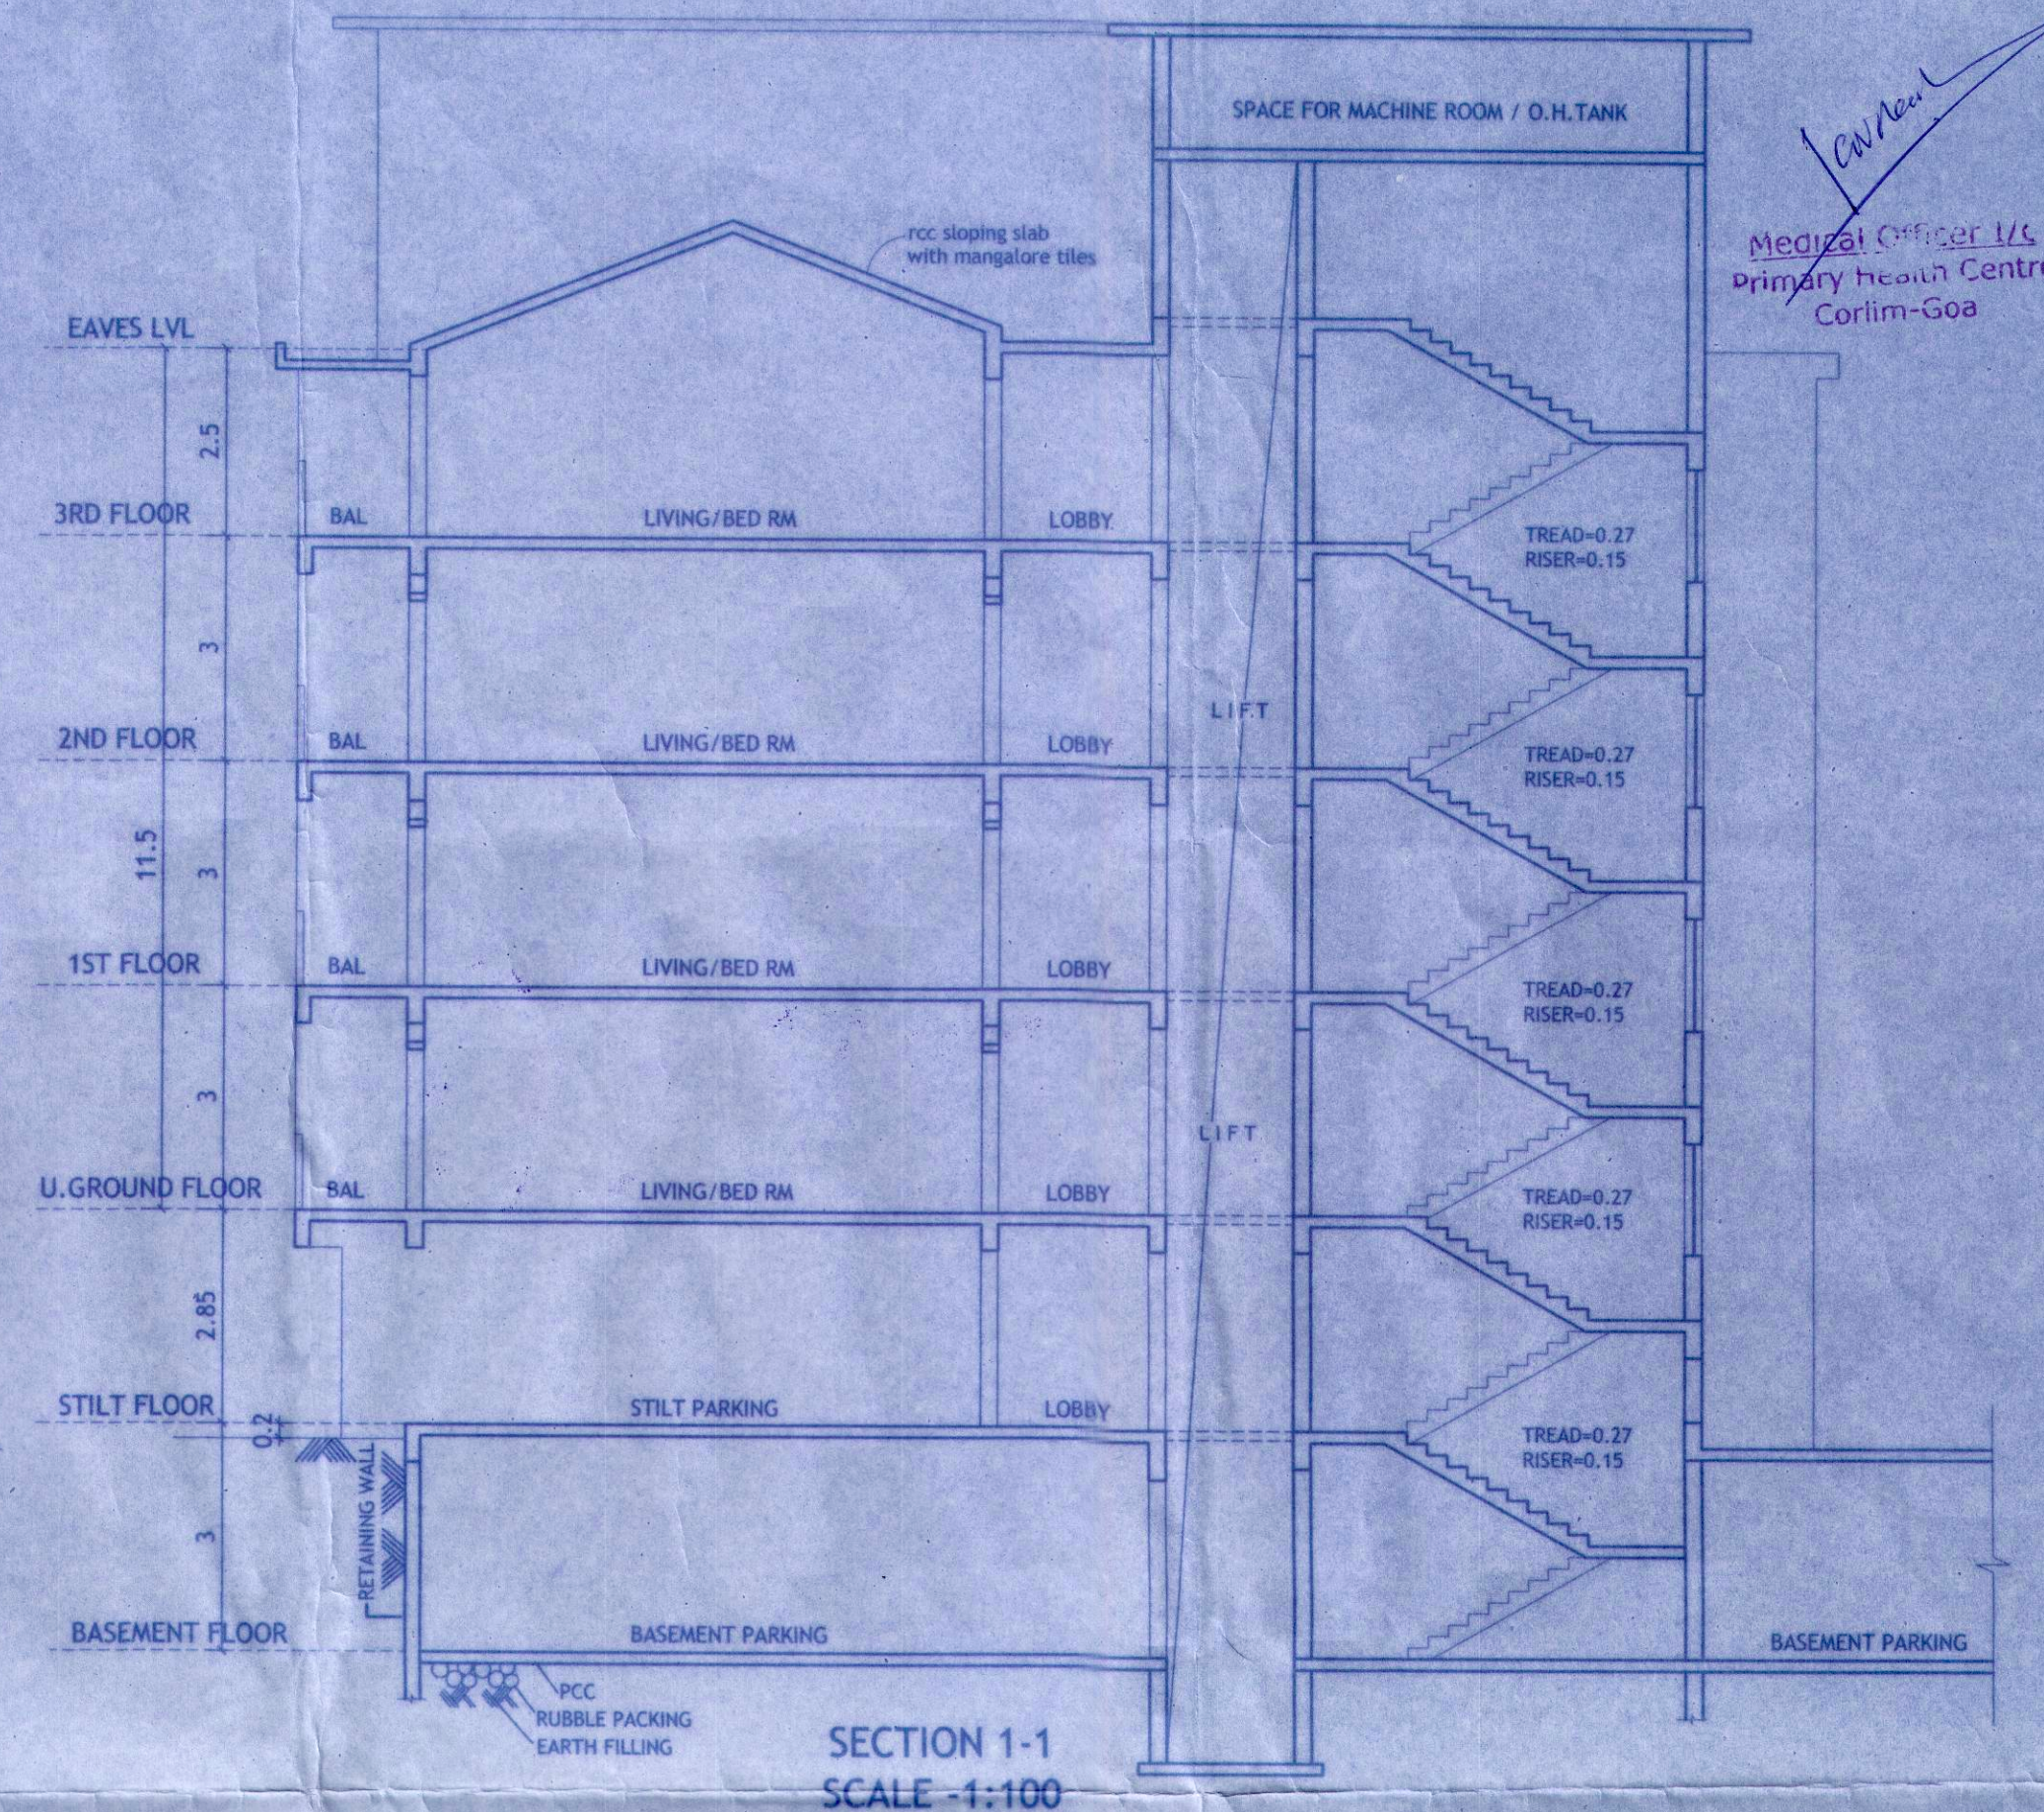

ROOF PLAN
SCALE - 1:100

Please Check Letter No. T-15/697/PANELIM/ dated 7/2/2018 regarding the Plan.

Dy. Town Planner
Town & Country Planning Dept.
Govt. of Goa.
Tiswadi, Panaji, Goa.



SECRETARY
V. P. SE OLD-GOIA

TYPICAL BLOCK B1,B2,B3,B4

PROJECT :
PROPOSED REVISION ON PLOT BEARING
SY.NO. 13/1-C AT PANELIM VILLAGE
TISWADI TALUKA, GOA.

OWNER :-
M/S NAIKNAVARE CONSTRUCTION PVT.LTD

DRN BY: CHKD BY: B.S
JOB NO: DRGS :- ELEVATION & ROOF PLAN
DATED: 28.09.17 SCALE - 1:100

ARCHITECT'S SIGNATURE : CLIENT'S SIGNATURE :

Bryan J. Soares
Reg. No. C-1/89/12085
AR/0081/2010

ARCHITECTS:
SOARES & ASSOCIATES
G-1, VIKAS BUILDING,
18TH JUNE ROAD,
PANJIM, GOA.
PH./FAX : 228040 , 430010
e-mail: soares88@gmail.com