



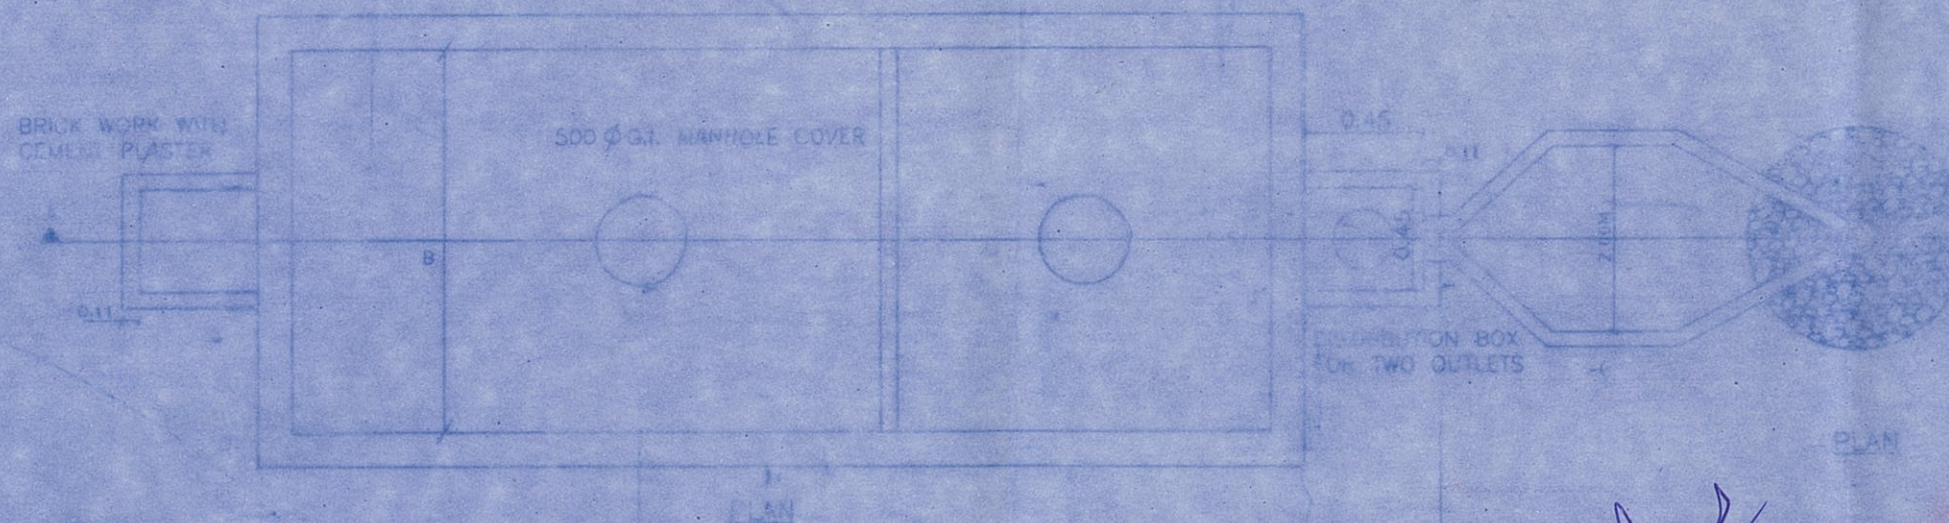

SCHEDULE OF DIMENSION

CAPACITY USERS	L	B	A	D	H	VOL. M ³	E	F	J	K
10	2.00	1.30	0.80	0.90	1.20	2.40	1.00	2.15	1.33	0.07
20	2.50	1.30	1.00	1.125	1.425	4.28	1.00	2.50	1.67	0.83
30	3.25	1.20	1.00	1.20	1.50	6.75	1.25	3.25	2.50	1.25
50	5.00	2.00	1.05	1.275	1.575	10.63	1.30	3.50	3.00	1.50
100	7.50	2.65	1.425	1.70	2.00	22.00	4.50	4.15	3.67	1.83
200	12.00	3.30	1.50	1.90	2.20	42.24	5.00	4.50	5.33	2.67
300	15.00	4.00	1.50	2.00	2.30	69.00	5.50	5.00	5.67	3.33

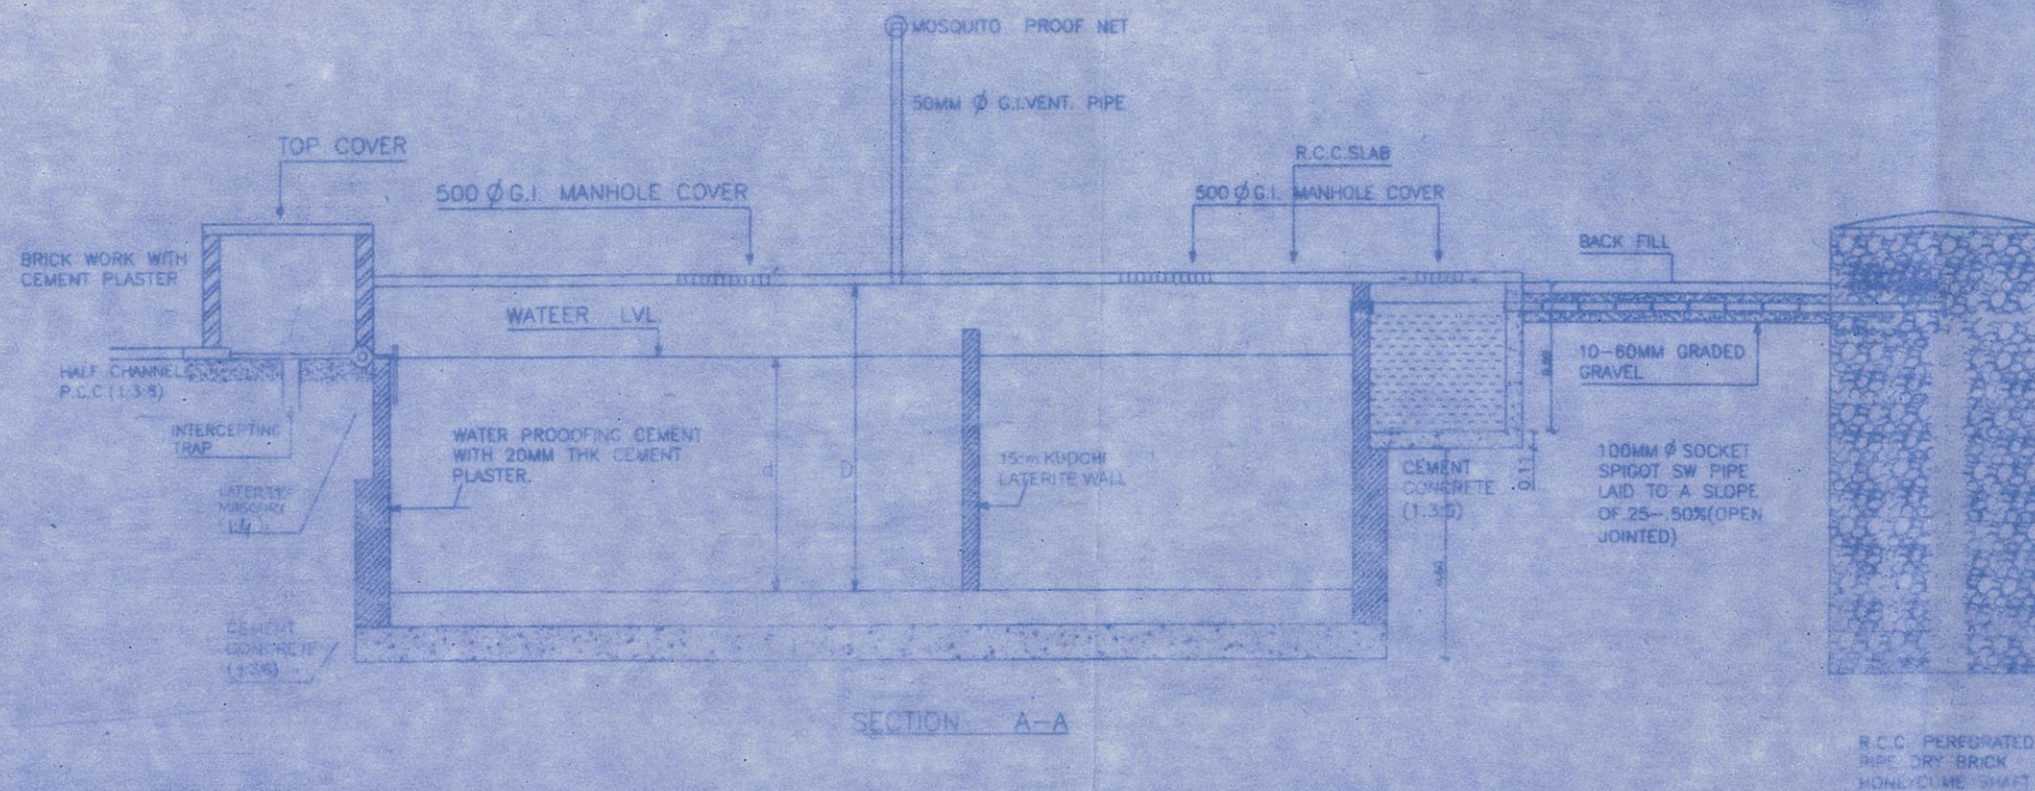

15/11/2010
HEALTH OFFICER
PRIMARY HEALTH CENTER
STOLIM

PARESH GAITONDE
BE(CIVIL) AME FIV
CHARTERED ENGINEER
T.C.E. Reg. No. ER/0057/2010

PARESH GAITONDE R.C.C. CONSULTANTS
PROJECT: Proposed construction of residential villas A, B, C, D, E & F, on plot bearing sy. no. 1215-A, situated at Assagao village, Bardez, Goa.
For: Mrs. Rita Mendonca
Mr. Richard John Mendonca, &
POA Holder: Mr. Mario Agnello Peter Lou

TITLE: DETAIL OF SEPTIC TANK AND SOAK PIT	
DRG NO. 01	
DATE:	SCALE: N.S.
DRN BY:	CHECKED BY: