


TYPE 'B' - UNIT - 3 BHK

Approved vide Res.No-701
Dated- 05/08/2021




Secretary
V. P. Siolim Marna

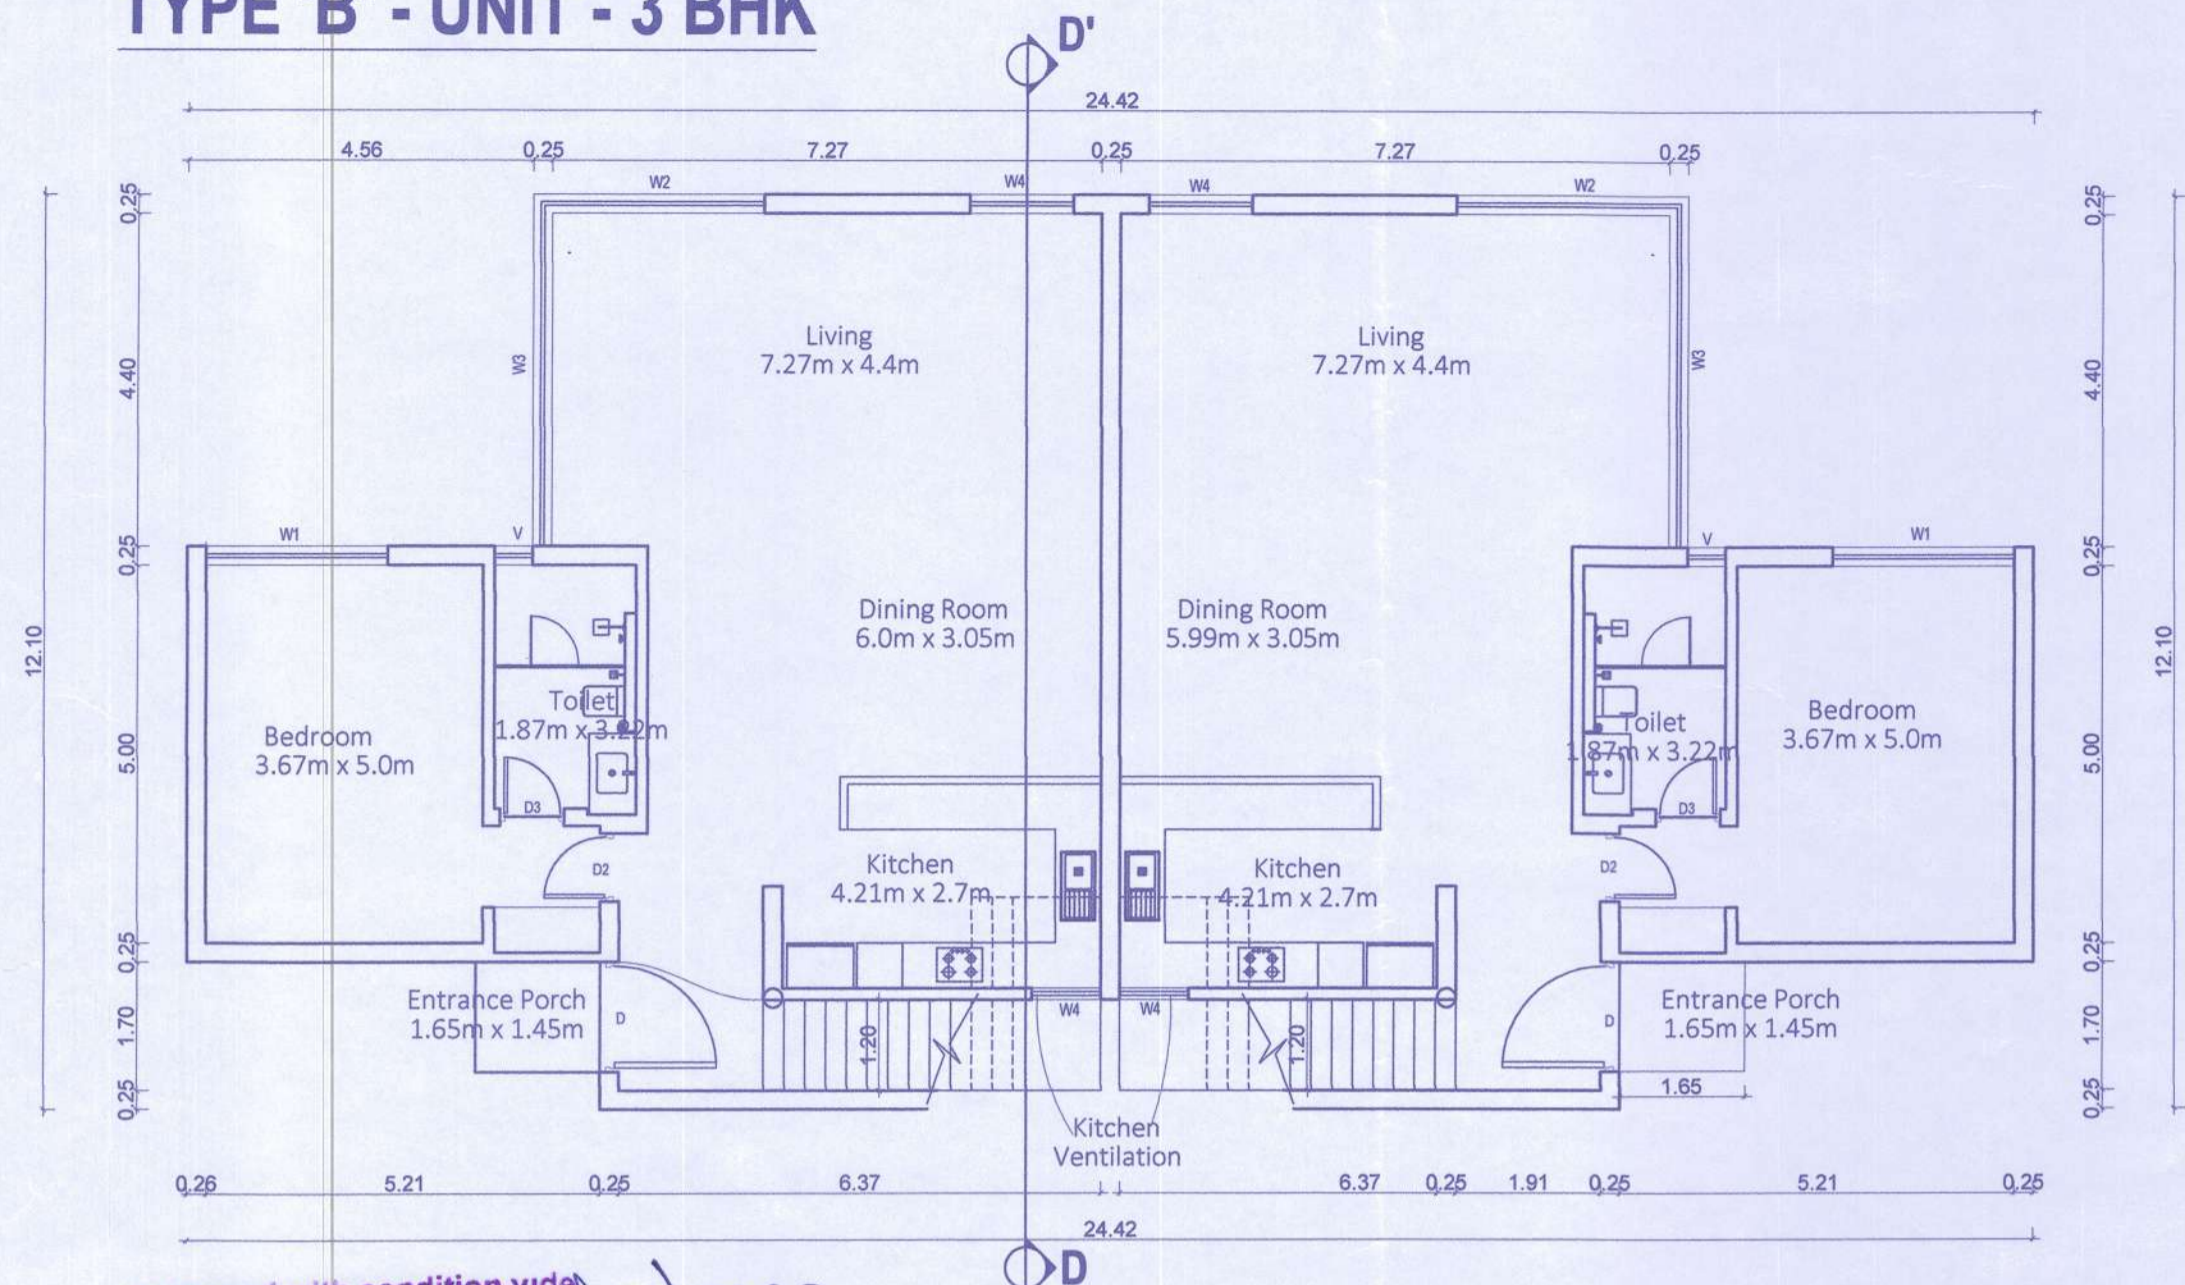


GROUND FLOOR PLAN
Scale:- 1:100


Approved with condition vide
L. No.: IPB/6705/SIO/2021-21 dt 09/06/2021
Braganza
Dy. Town Planner
Town & Country Planning Dept.
Govt. of Goa, Mapusa

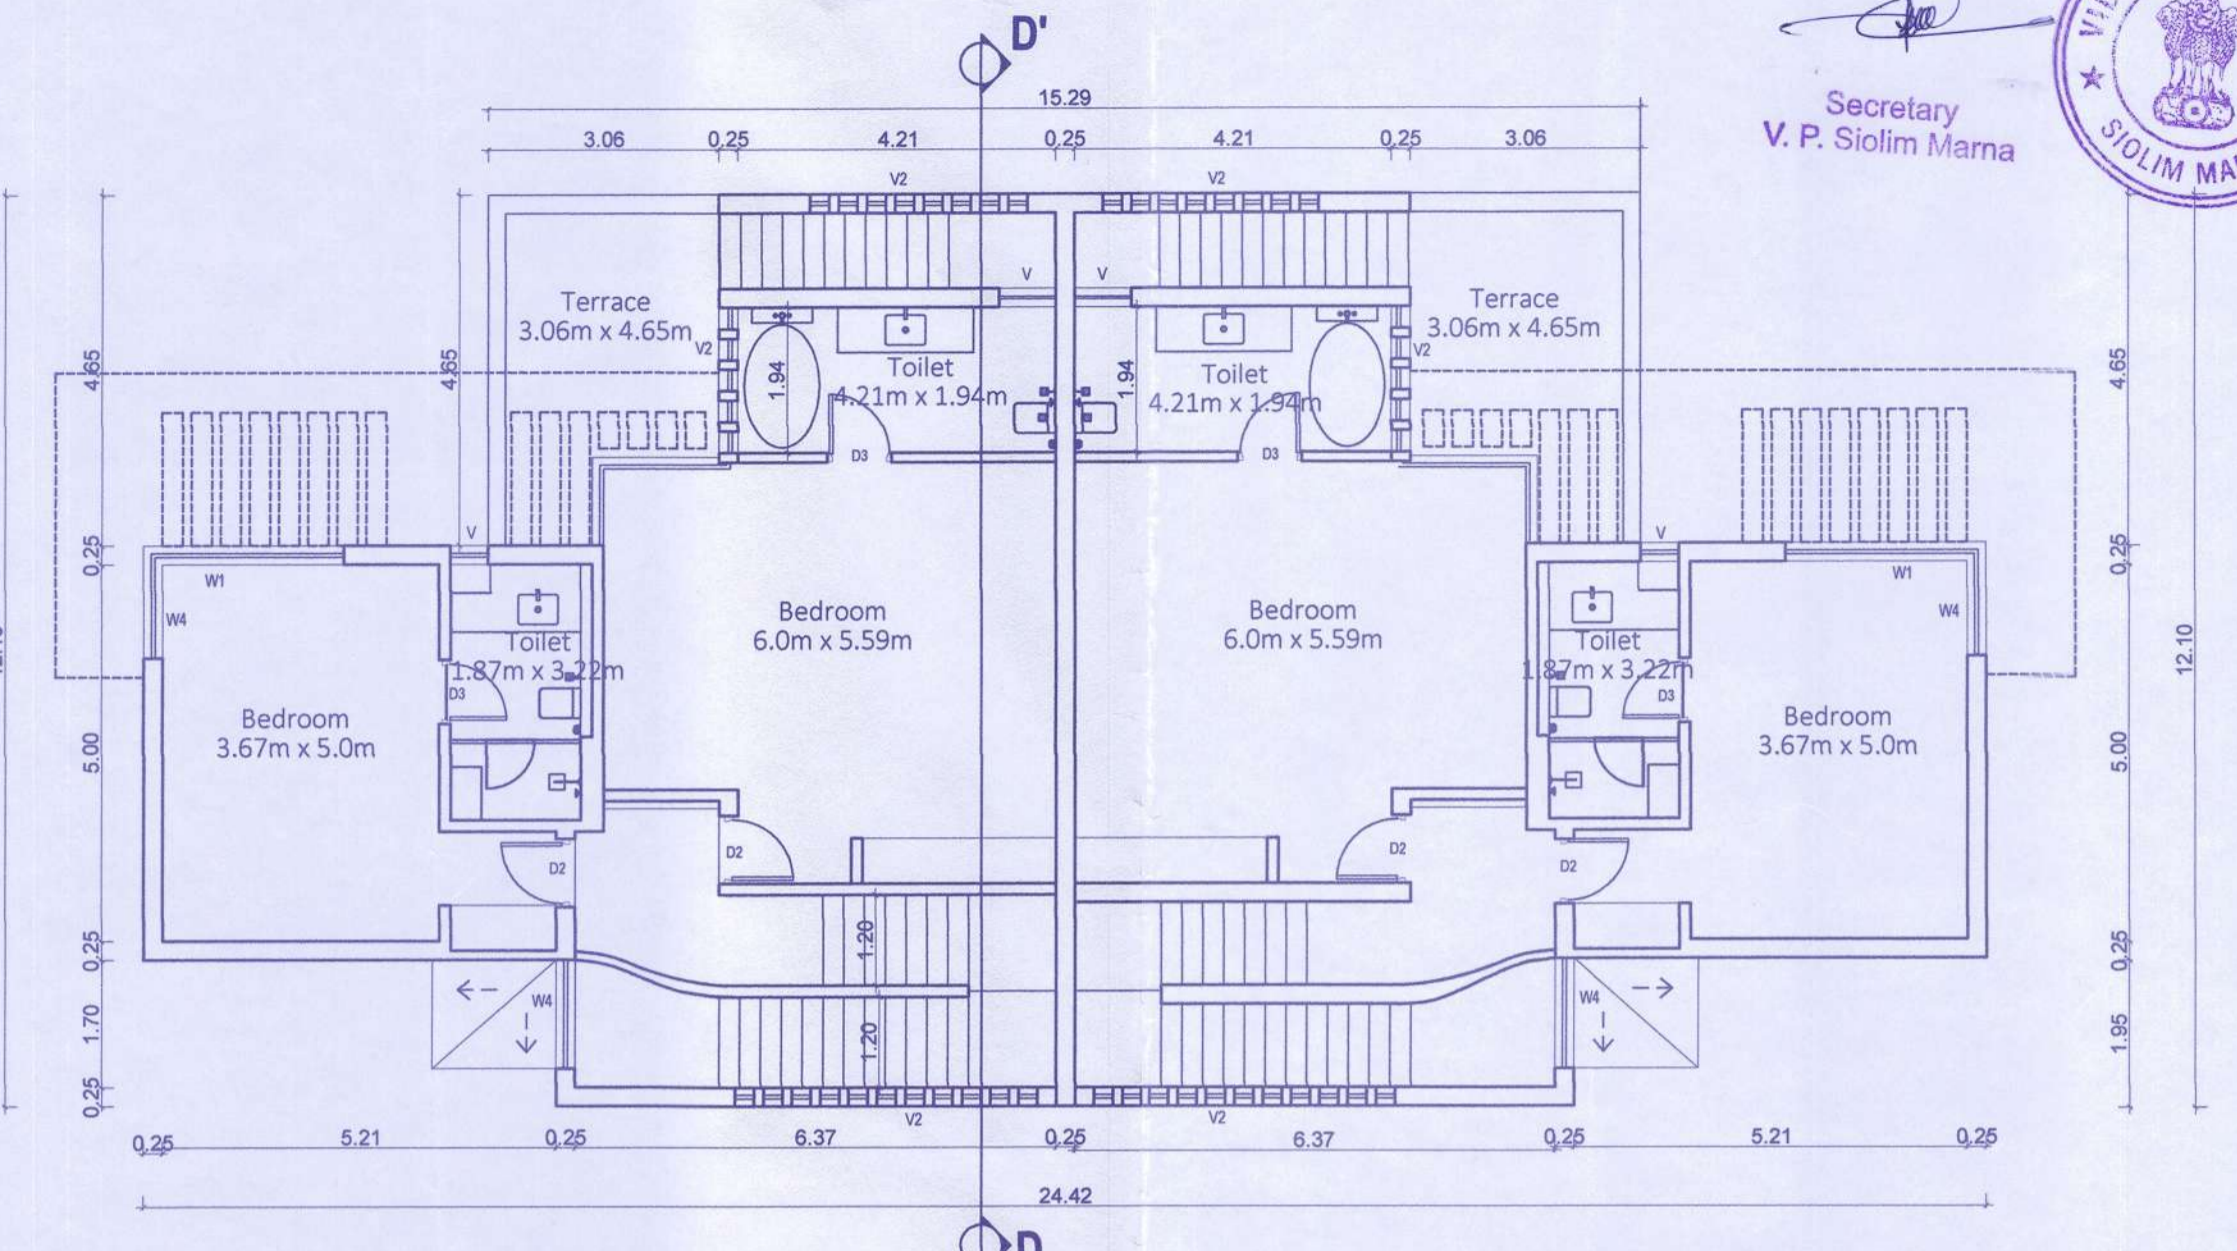


FIRST FLOOR PLAN
Scale:- 1:100

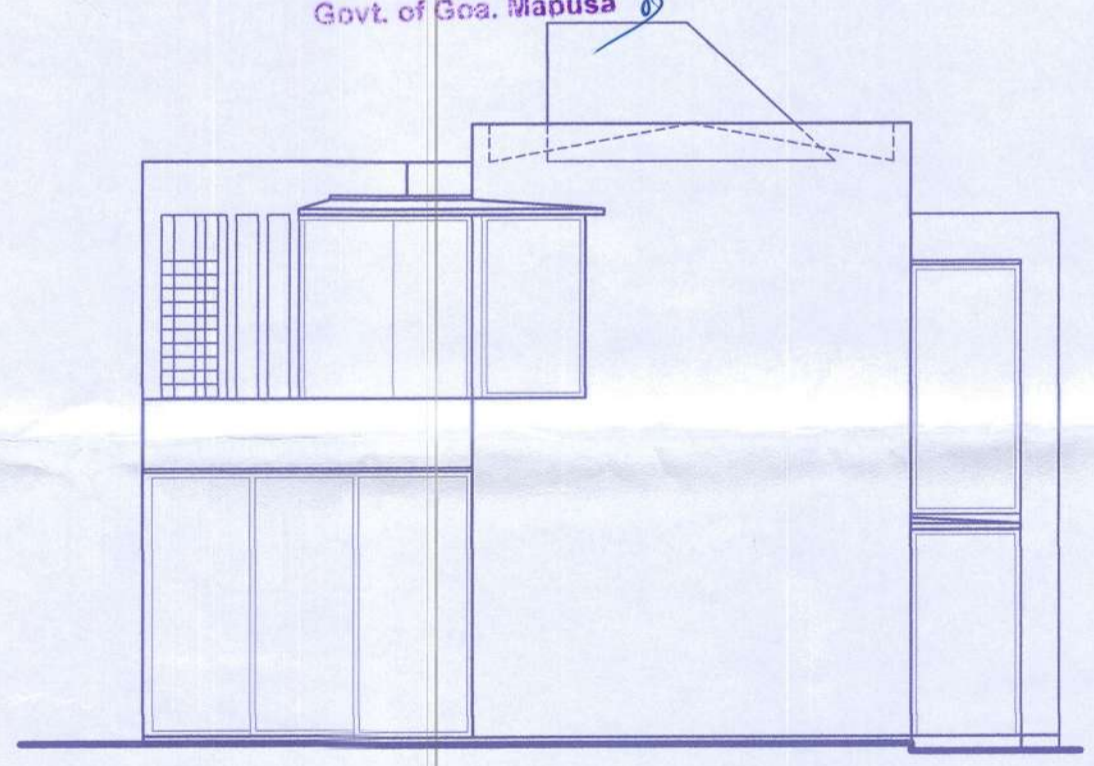

ENTRANCE ELEVATION
Scale:- 1:100

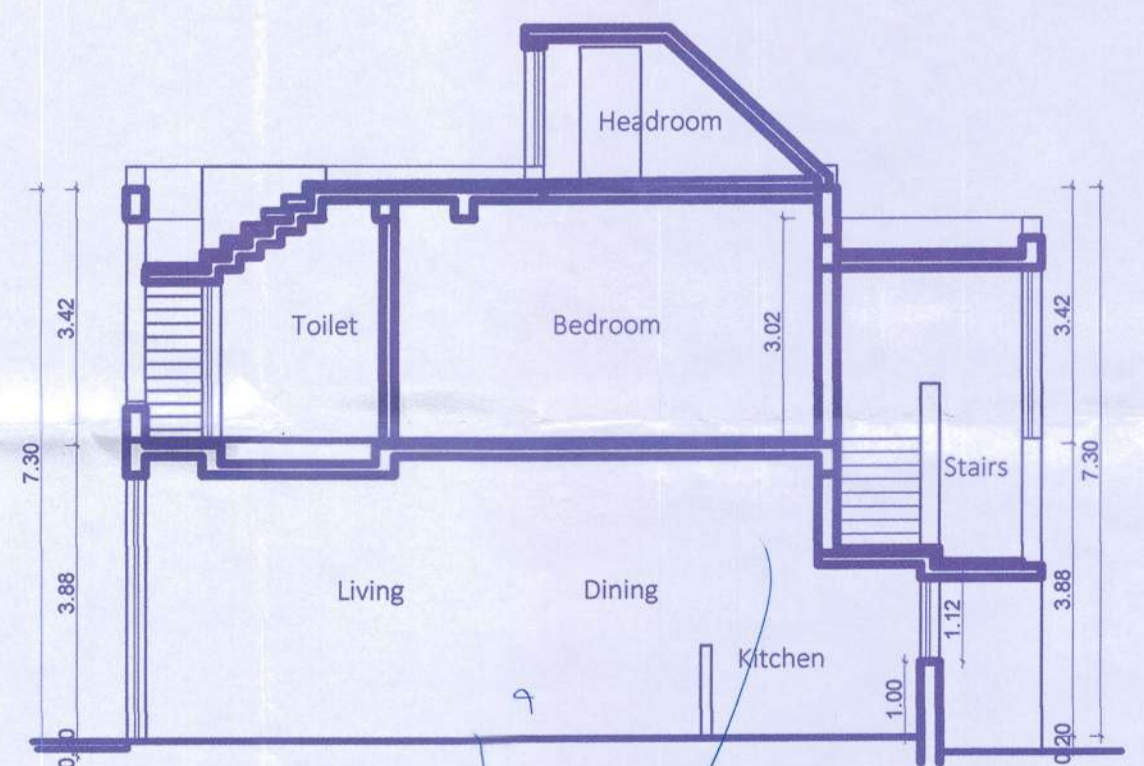

SECTION DD
Scale:- 1:100

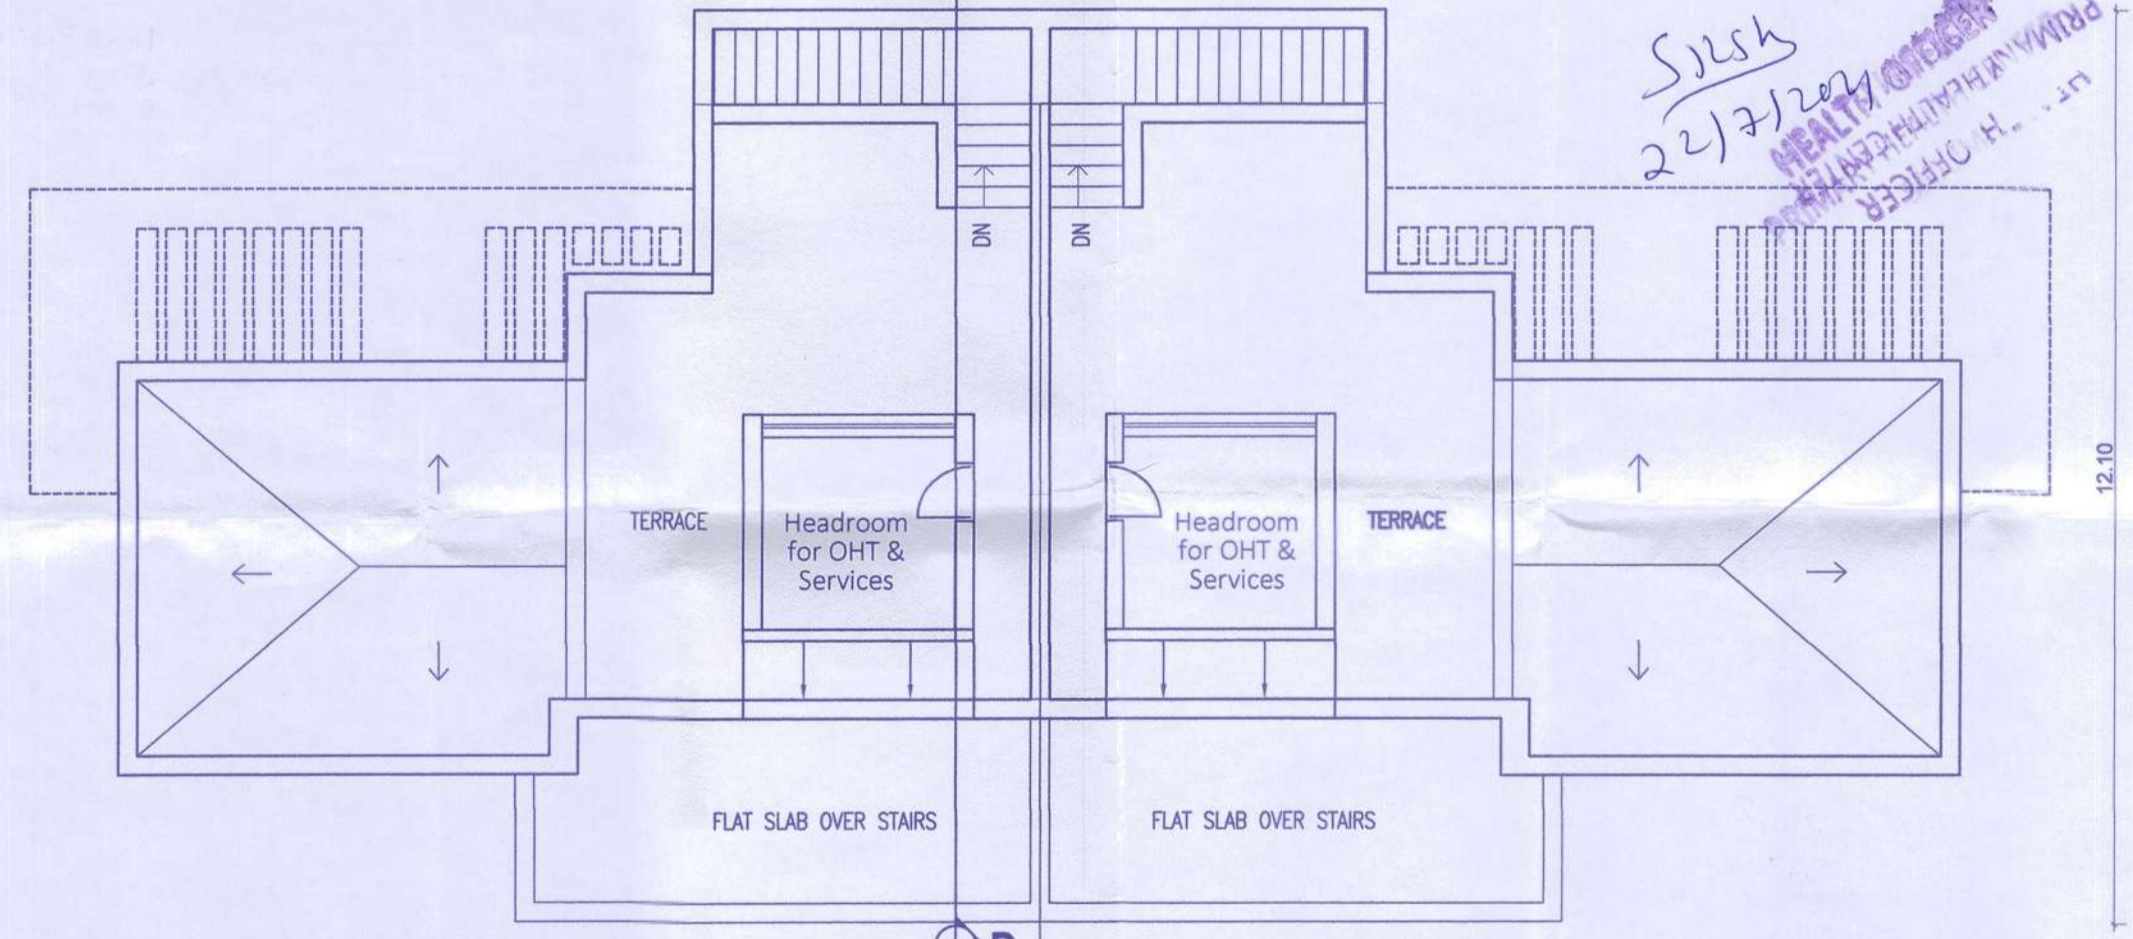

ROOF PLAN
Scale:- 1:100

| SCHEDULE OF OPENINGS | |
|----------------------|-----------|
| TYPE | |
| D1 | 100X250 |
| D2 | 90X210 |
| D3 | 80X210 |
| W1 | 2.40X1.80 |
| W2 | 2.80X1.80 |
| W3 | 4.40X1.80 |
| W4 | 0.90X1.80 |
| V | 0.75X1.80 |
| V2 | 0.30X1.80 |

PROJECT TITLE:
PROPOSED CONSTRUCTION OF RESIDENTIAL UNITS
ALONG WITH POOL ON PROPERTY BEARING SY. NO.
177/15 OF SIOLIM VILLAGE, BARDEZ TALUKA, GOA
FOR NEON L&P

SUBMISSION DRAWING
OWNER'S SIGN: *Braganza*
CONSULTANT SIGN: *P. Gaitonde*
P. GAITONDE
REGISTERED ARCHITECT
T.C. No. 100/2010