



Please Check Letter No. PC/2233/Na9-Pa/
225/2-H/2021/88 Dated. 06/02/2024
regarding the Plans.

6/2/2024
Dr. Town Planner
Officer - in - Charge
Town & Country Planning Dept.
Taluka Office Canacona
Canacona - Goa

BLOCK A

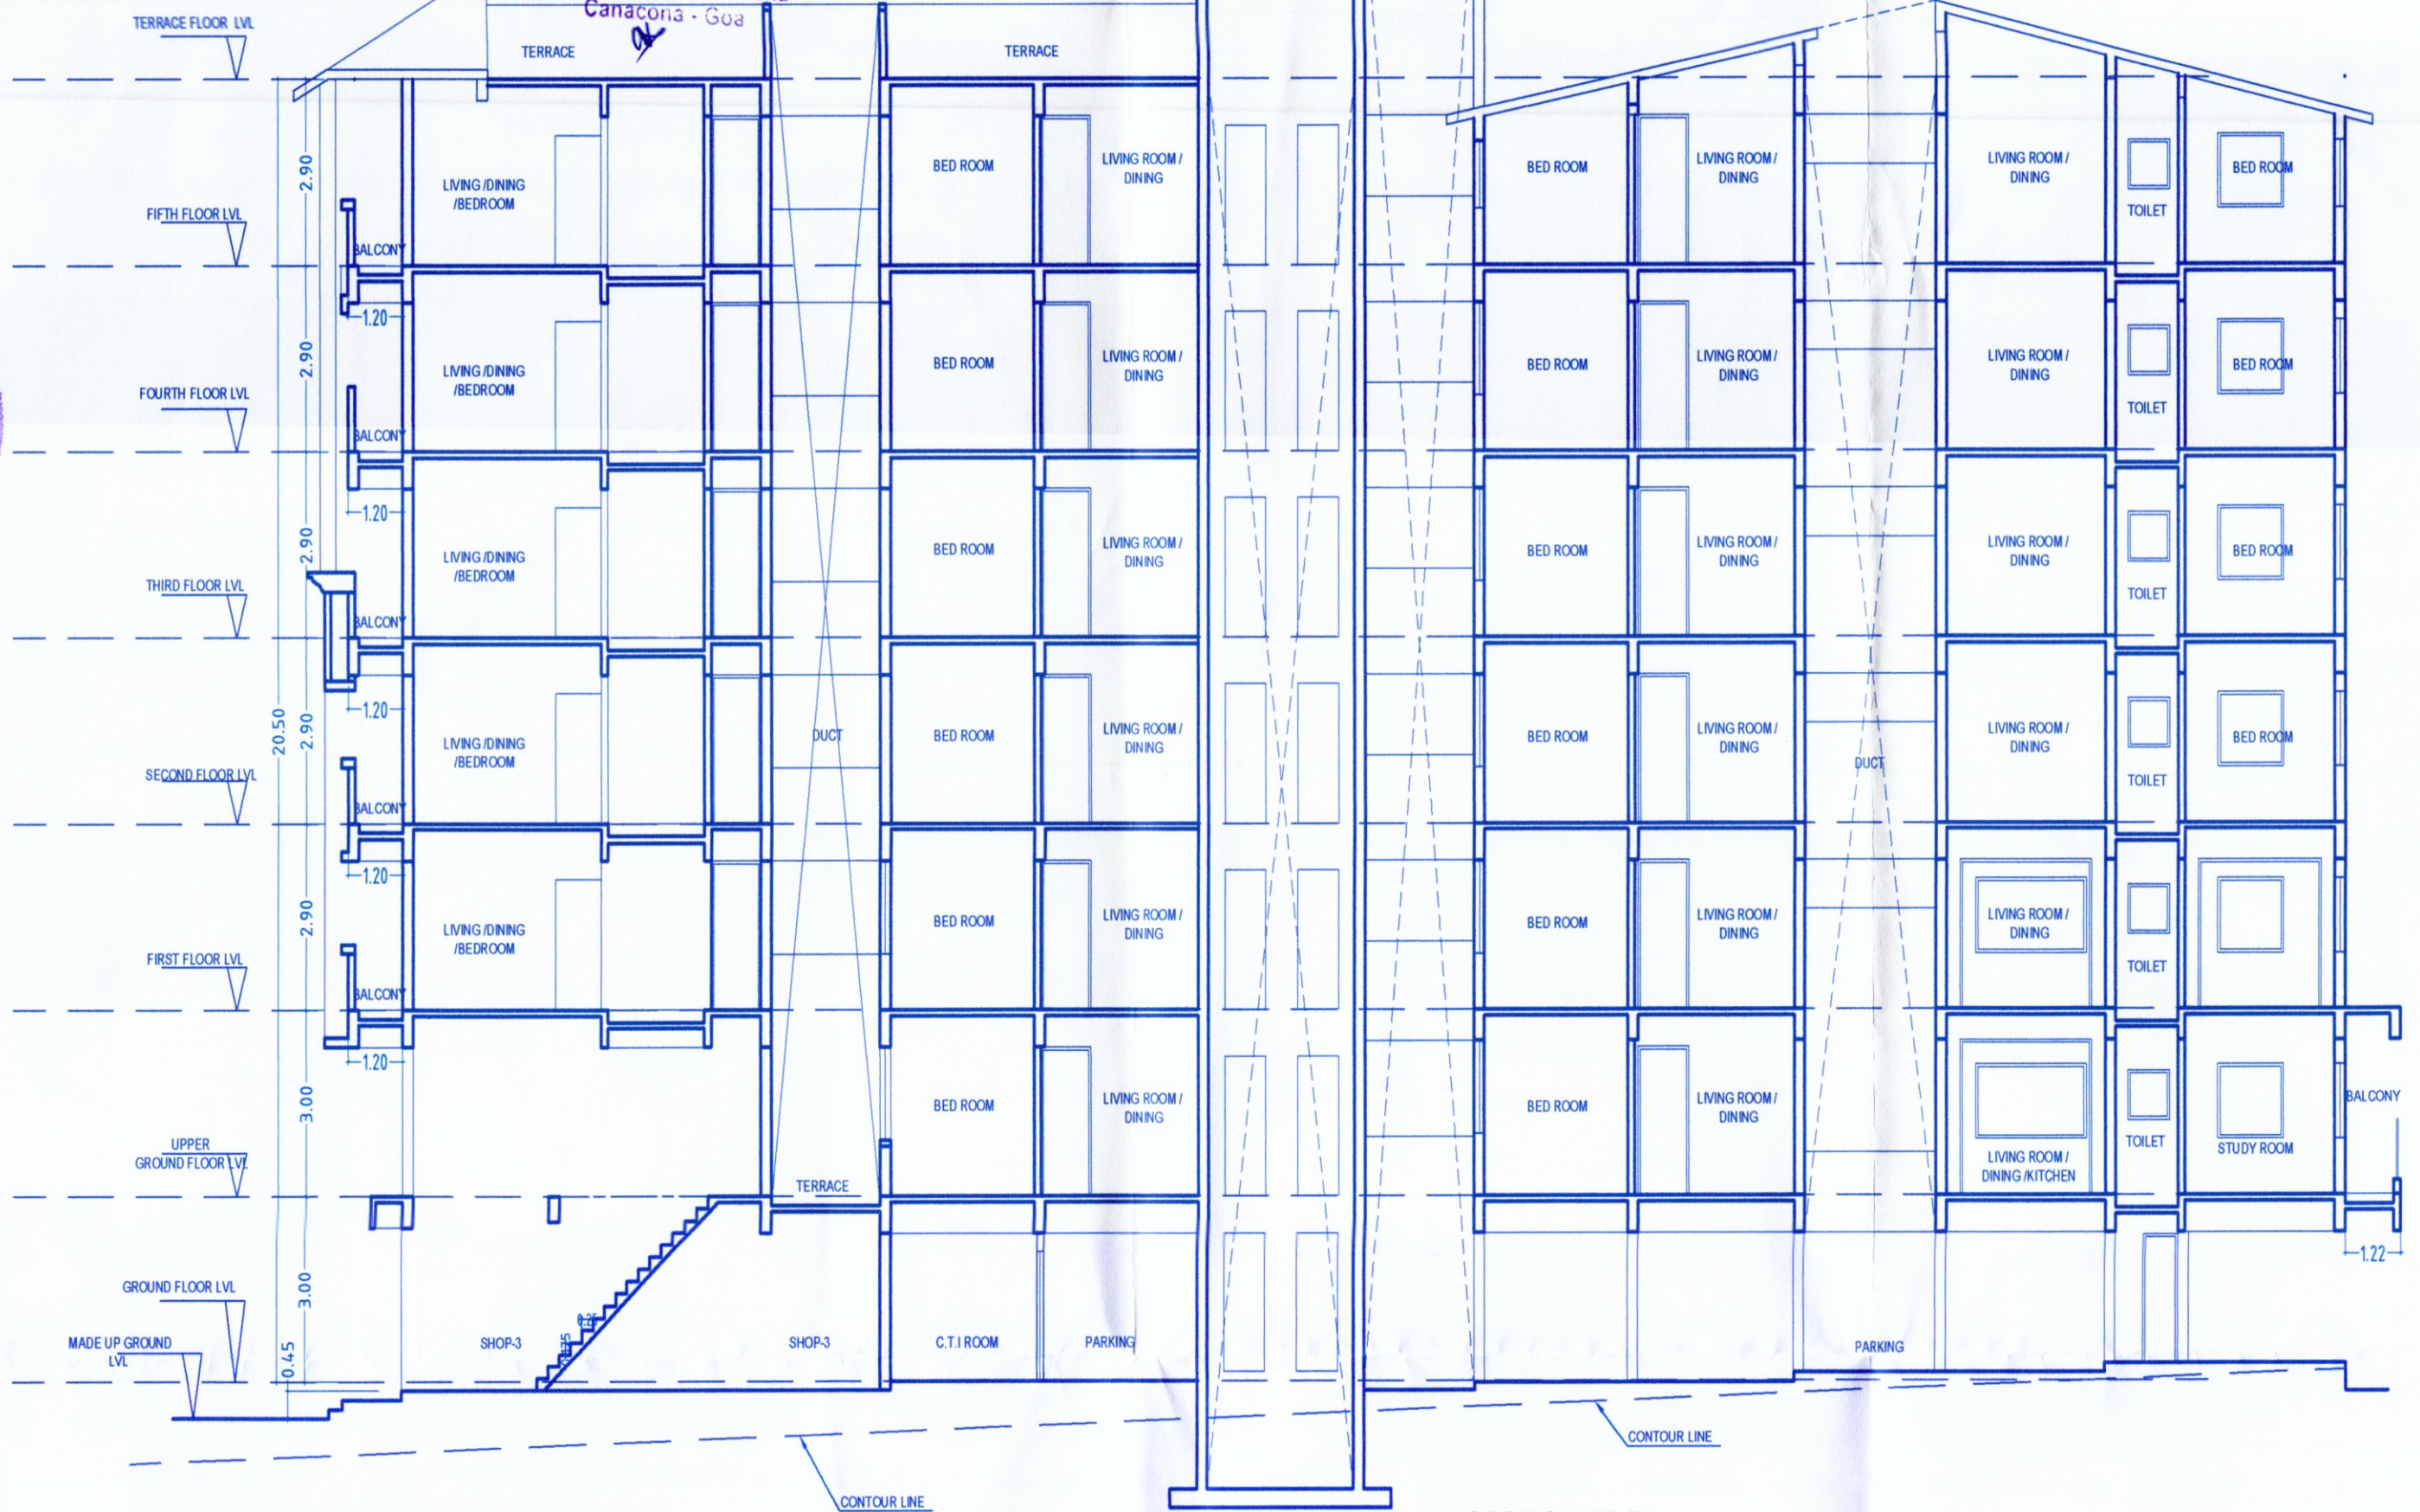

SECTION- "B-B"
SCALE 1:100

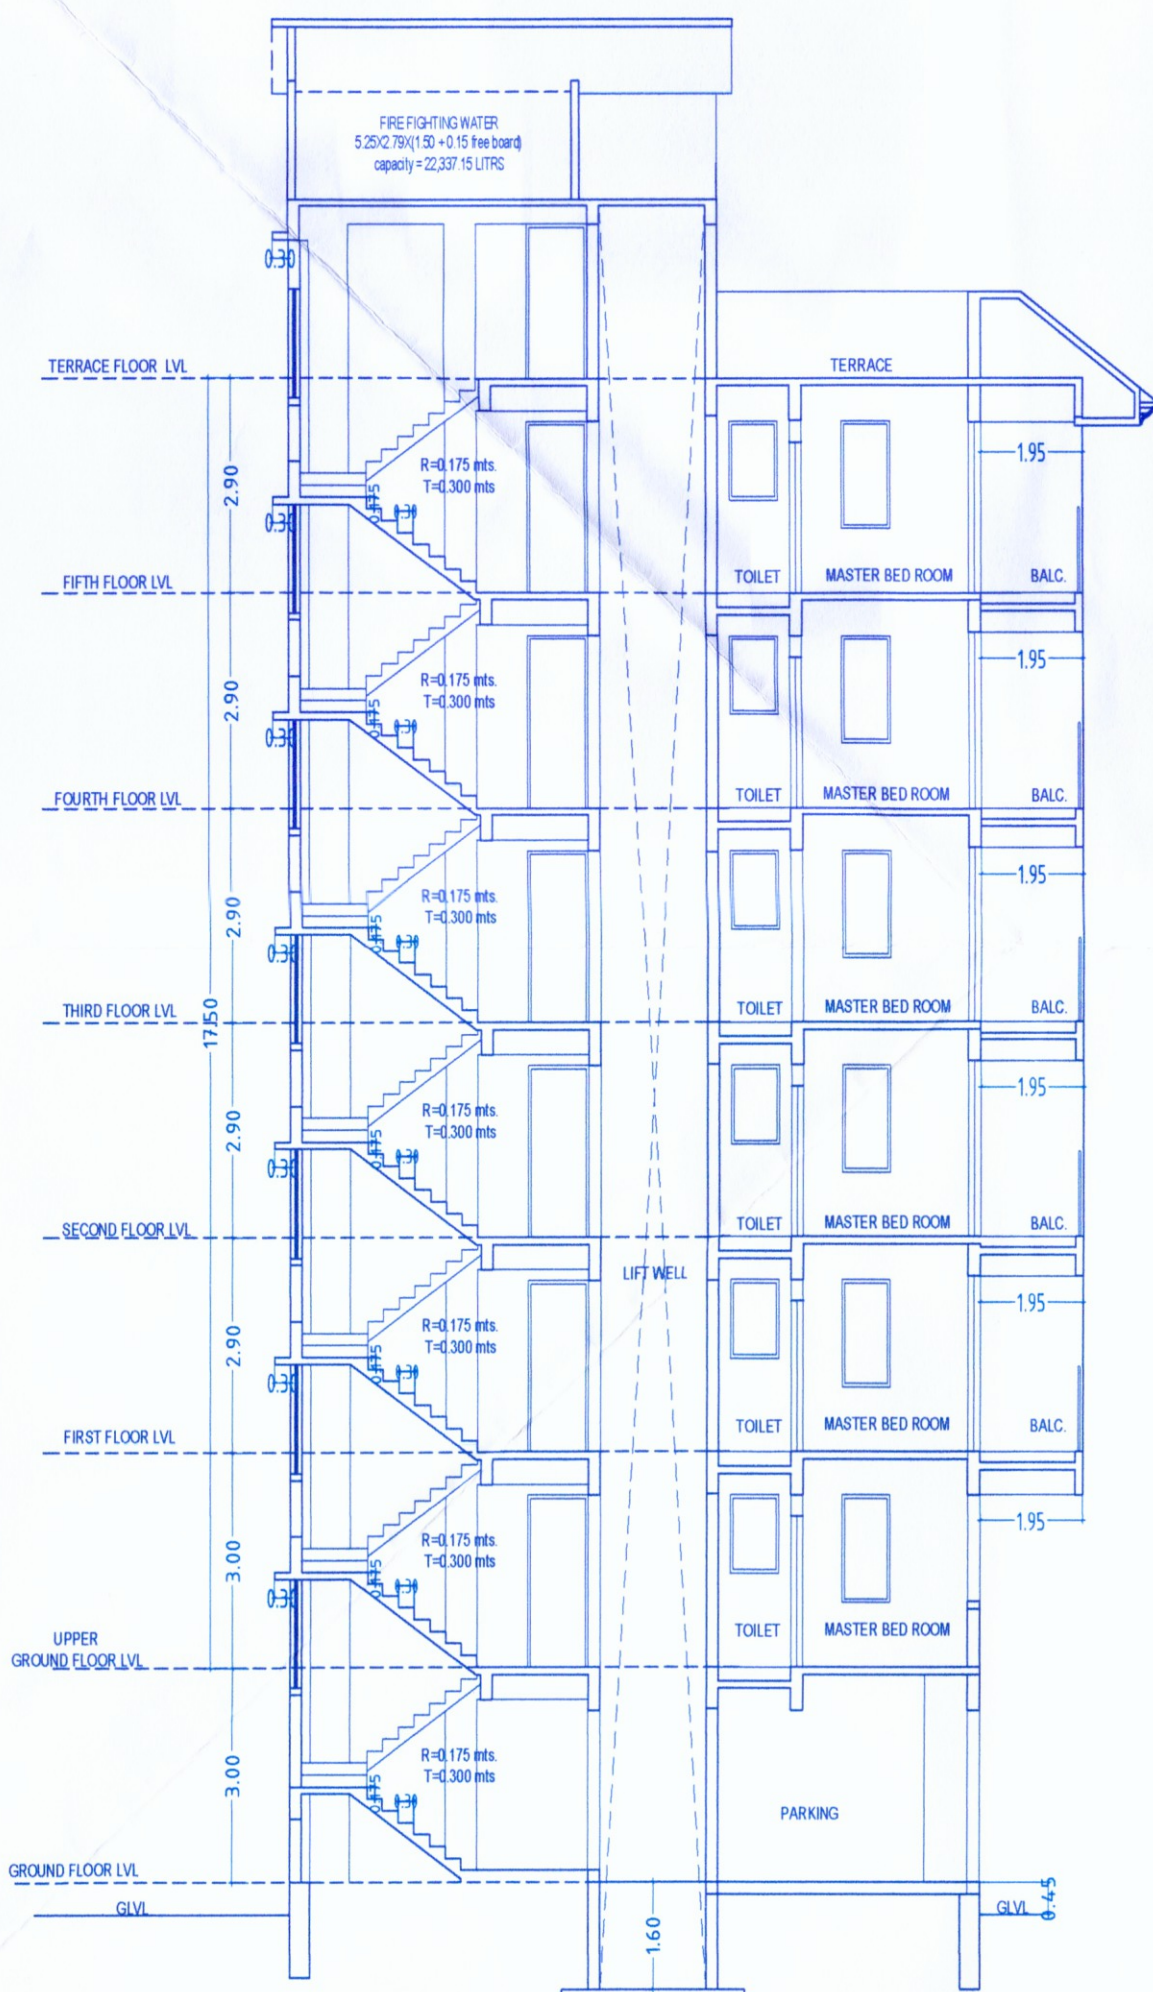

NORTH SIDE ELEVATION
SCALE 1:100

MUNICIPAL ENGINEER
Canacona Municipal Council
Canacona - GOA

MUNICIPAL ENGINEER
Canacona Municipal Council
Canacona - GOA

Chief Officer
Canacona Municipal Council
Canacona - Goa.

For Shri Venkatesh Infrastructure Pvt. Ltd.

Authorized Signatory

PROJECT TITLE:
REVISED PLANS WITH 150 F.A.R. FOR RESIDENTIAL
/COMMERCIAL BUILDING A & RESIDENTIAL
BUILDING B, ON PLOT BEARING SURVEY NO. 2252-H,
SITUATED AT- NAGORCEM -PALOLEM VILLAGE OF
CANACONA, TALUKA- GOA.

FOR: SHRI VENKATESH INFRASTRUCTURE PVT. LTD.,
SUBMISSION DRAWING

OWNER SIGN CONSULTANT SIGN

PRATHAMESH BHAT
BE (PVT.)

T.C.P. Reg. No. 00020/2022
(FOR ER. PARESH GAITONDE)