


SHUBH
SHANTI

SHUBH
SHANTI



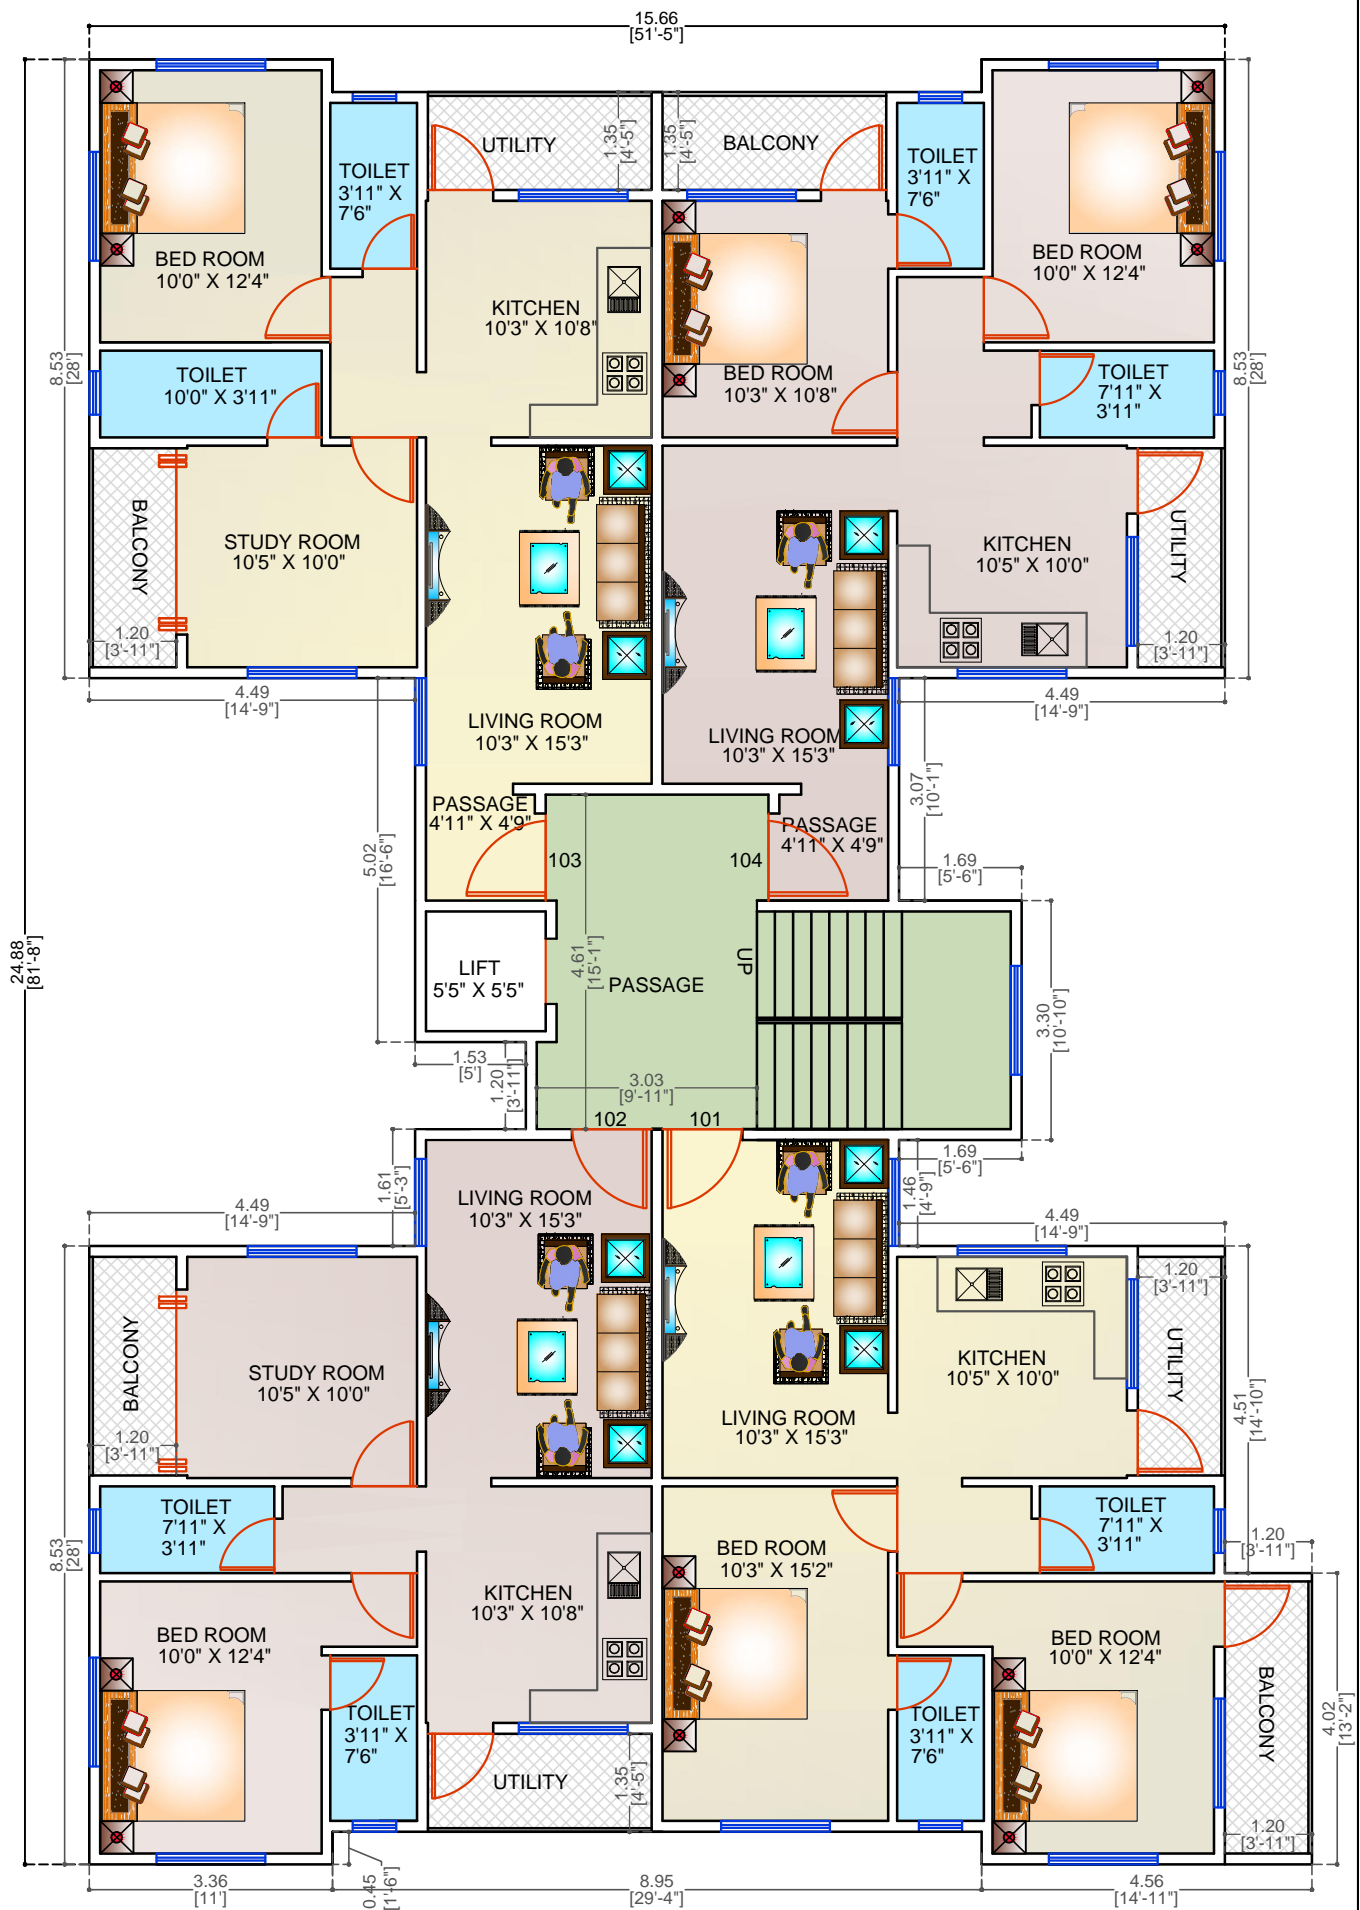

FIRST FLOOR
WING 'B' & WING 'C'

PROP. CONST. FOR PRASHANT THAKKAR SIR AT GOA

DRG. NO.	
DATE	20.02.2021
SCALE.	
DRWN. BY	C7 R



ARCHITECT
 SACHIN KANOJE
 14, MANISHA, UDAY COLONY,
 NEMINATHNAGAR, SANGLI.
 MB. 98220 90021