
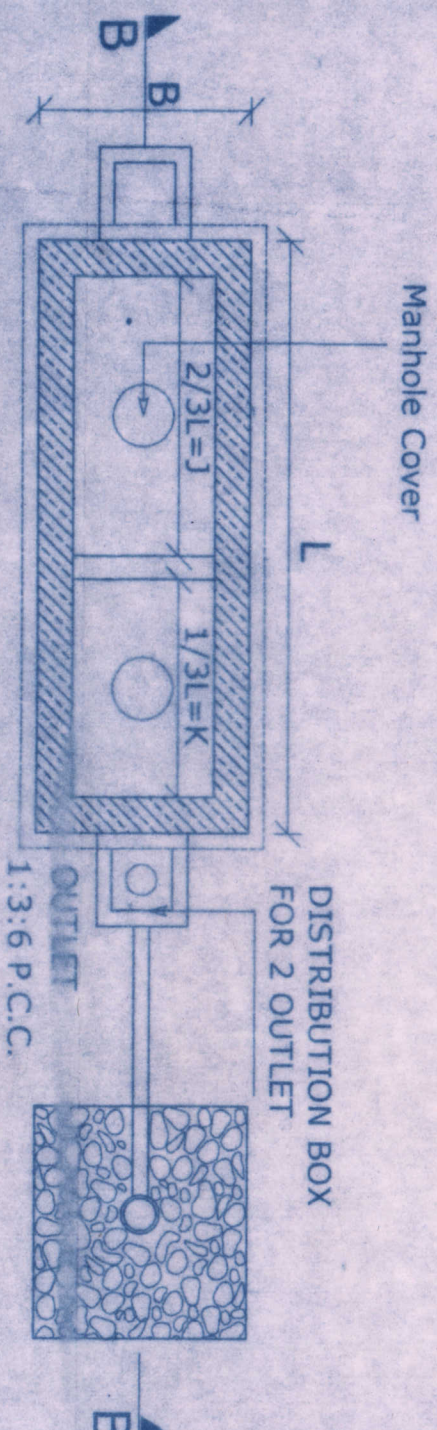


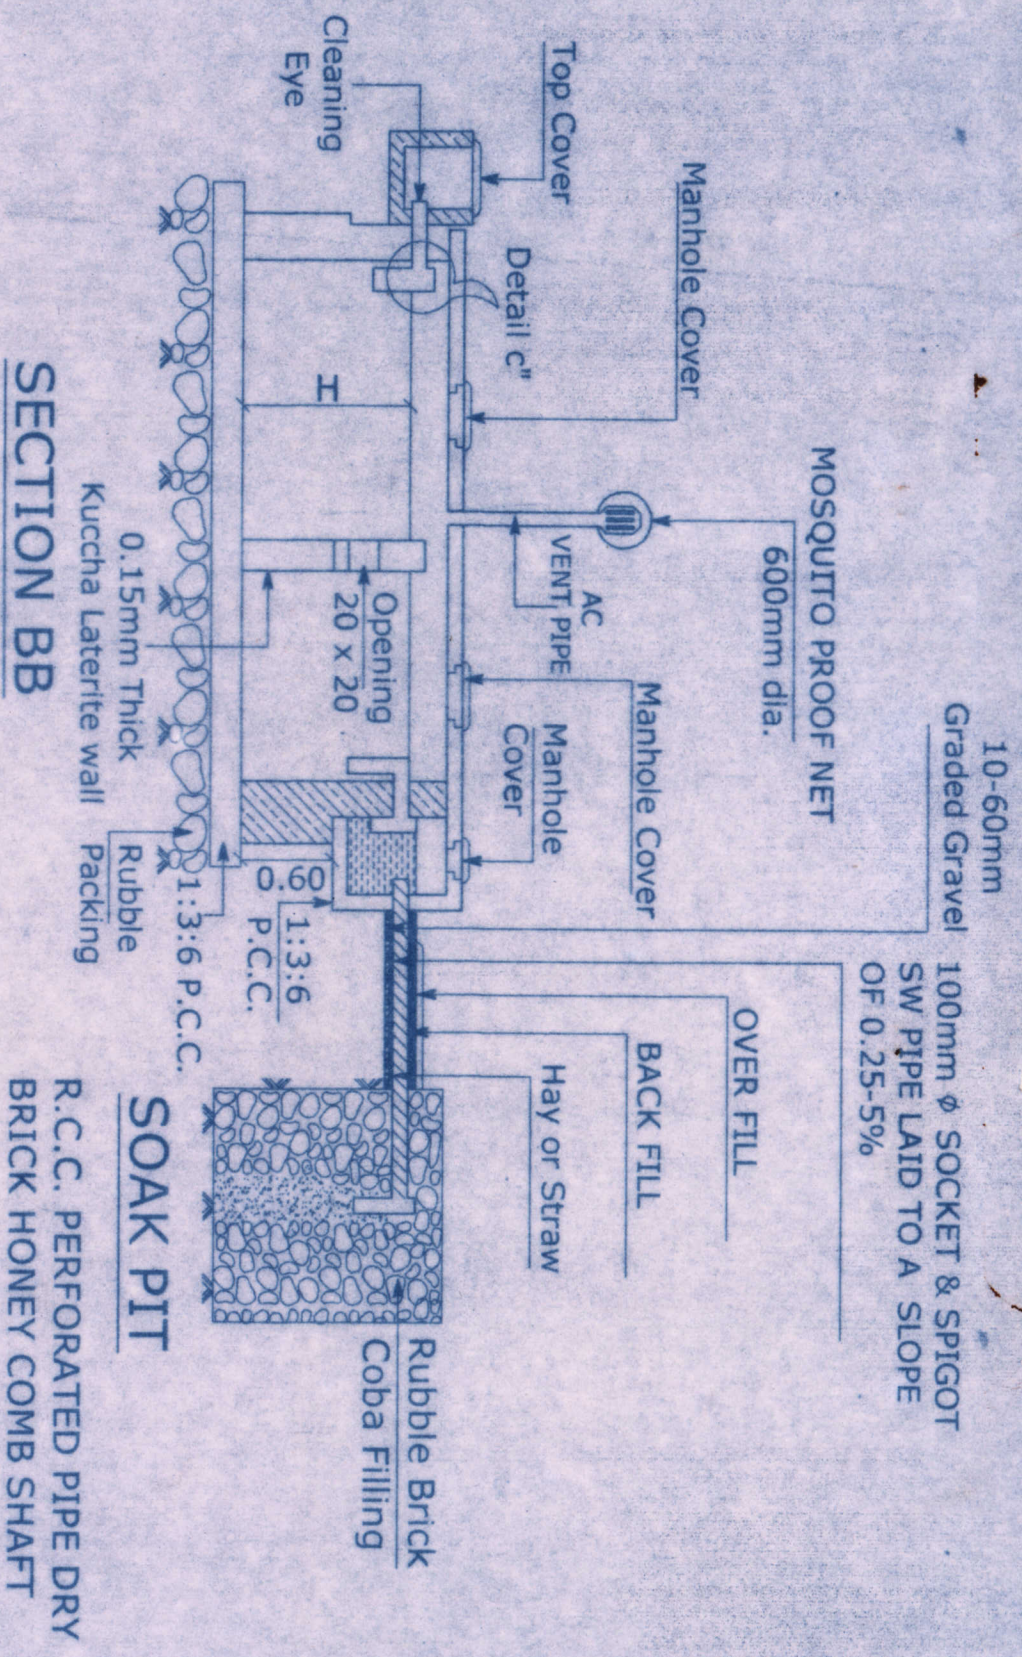

PLAN OF SEPTIC TANK

PLAN OF SOAK PIT

SCHEDULE OF DIMENSION

SEPTIC TANK MEASUREMENT				LIQUID DEPTH
USE	NO. OF USERS	LENGTH(m)	BREADTH(m)	HEIGHT(m)
RESIDENTIAL BUILDING	75	6.00	2.50	1.24

PROJECT: PROPOSED RESIDENTIAL BUILDING, SECURITY CABIN & COMPOUND WALL IN PLOT BEARING SY. NO. 123/7 SITUATED AT PENHA-DE-FRANCA VILLAGE, BARDEZ TALUKA-GOA.

OWNER SIGN

Signature
PARTNER

KUNDAN V. PARBHU

KUNDAN V. PARBHU
ARCHITECT & INTERIOR DESIGNER
CONTACT NO. 982232816

CLIENT:- GENERAL CONSTRUCTION AND INFRASTRUCTURE.