


SECTION A-A

R.C.C. PERFORATED PIPE DRY BRICK HONEYCOMB SHAFT

Handwritten signature
 22/2/17
 Medical Officer MC
 Primary Health Centre
 Siolim, Bardez Goa

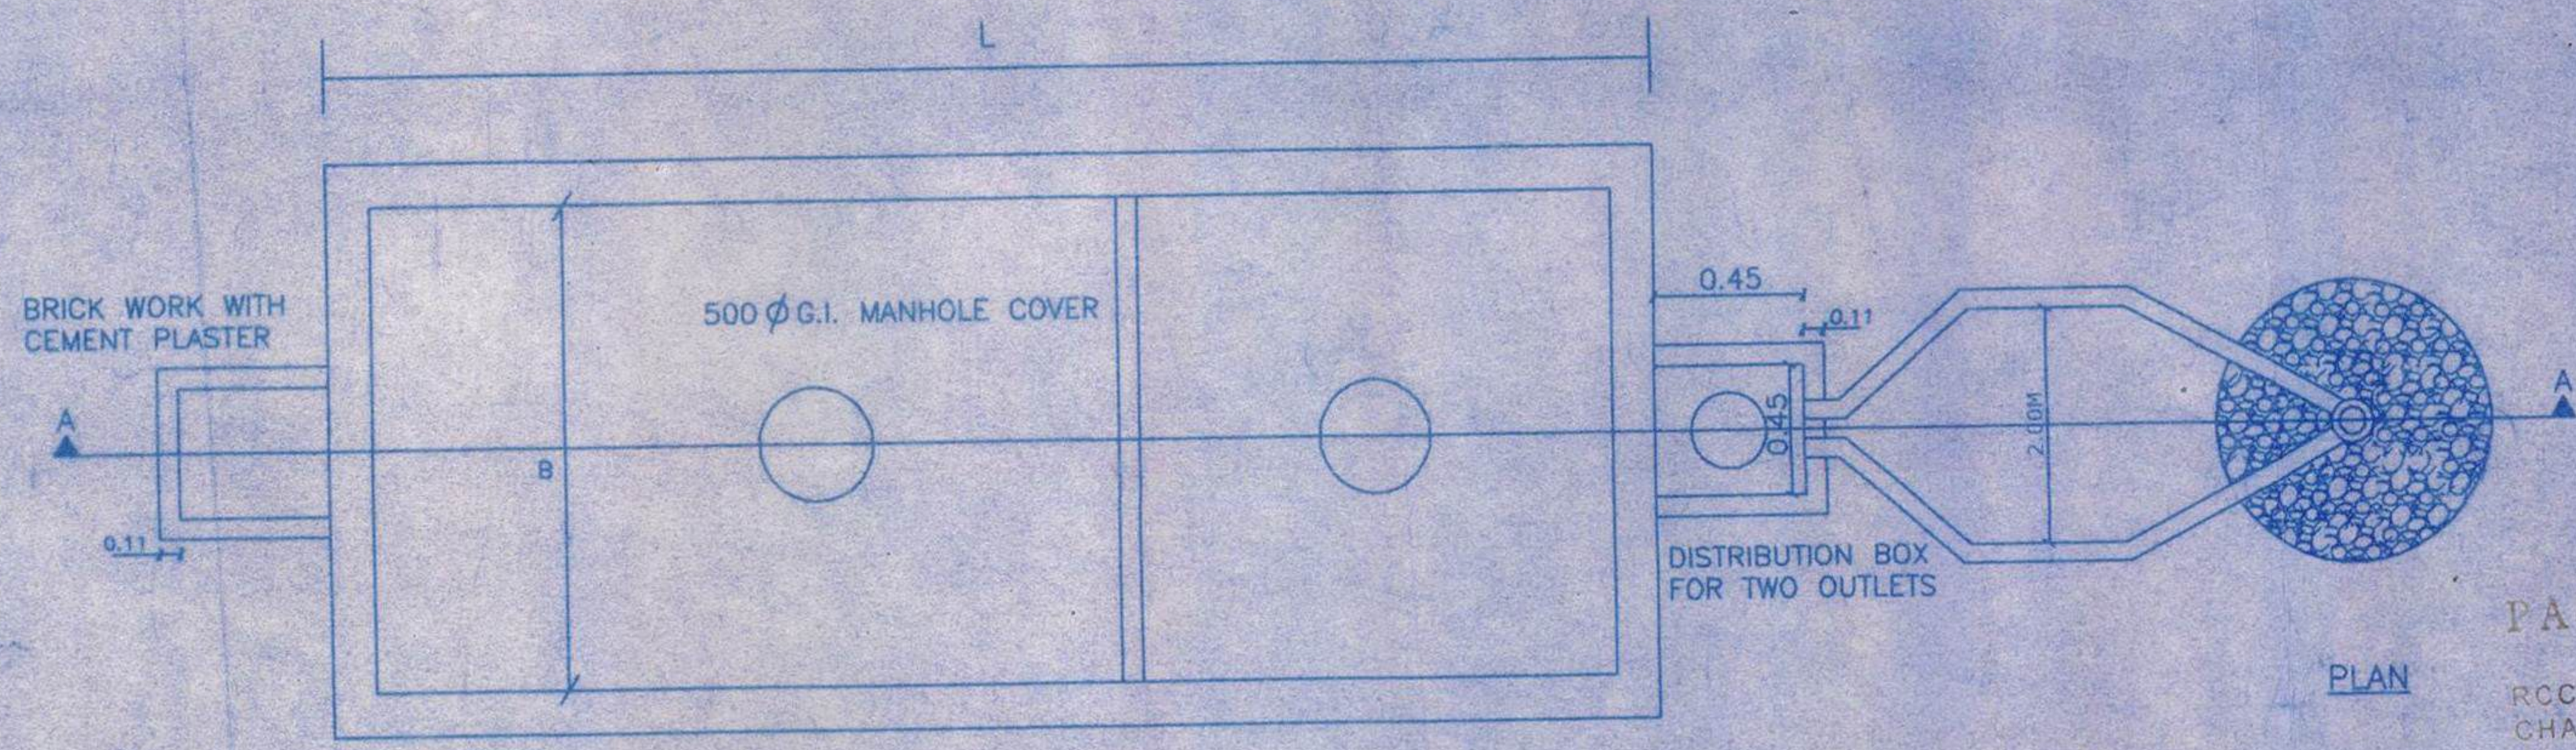

PLAN

PARESH GAITONDE
 B.E.(CIVIL) AMIE CIV
 RCC CONSULTANT, GOVT. VALUER
 CHARTERED ENGINEER
 BT-15, Campal, Panaji, Goa
 Nr. Military Hospital, Panaji, GOA
 Ph.: 2423527 Mob.: 9822102762

SCHEDULE OF DIMENSION

CAPACITY USERS	L	B	d	D	H	VOL.M ³	E	F	J	K
10	2.00	1.00	0.80	0.90	1.20	2.40	1.00	2.16	1.33	0.67
20	2.50	1.20	1.00	1.125	1.425	4.28	1.00	2.50	1.67	0.83
30	3.75	1.20	1.00	1.20	1.50	6.75	1.25	3.25	2.50	1.25
50	5.00	2.00	1.05	1.275	1.575	10.63	1.30	3.50	3.00	1.50
100	7.50	2.65	1.425	1.70	2.00	22.00	4.50	4.15	3.67	1.83
200	12.00	3.30	1.50	1.90	2.20	42.24	5.00	4.50	5.33	2.67
300	15.00	4.00	1.50	2.00	2.30	69.00	5.50	5.00	5.67	3.33

PARESH GAITONDE R.C.C CONSULTANTS	
PROJECT: Proposed construction of residential building A, B, C, swimming pool & apartment block on plot bearing Sy.no. 42/9, at Parra, Bardez - Goa	
For: Sunveer Residency Pvt. Ltd	
TITLE	DETAIL OF SEPTIC TANK AND SOAK PIT
DRG NO.	01
DATE:	SCALE, N/S
DRN BY:	CHEKED BY: