
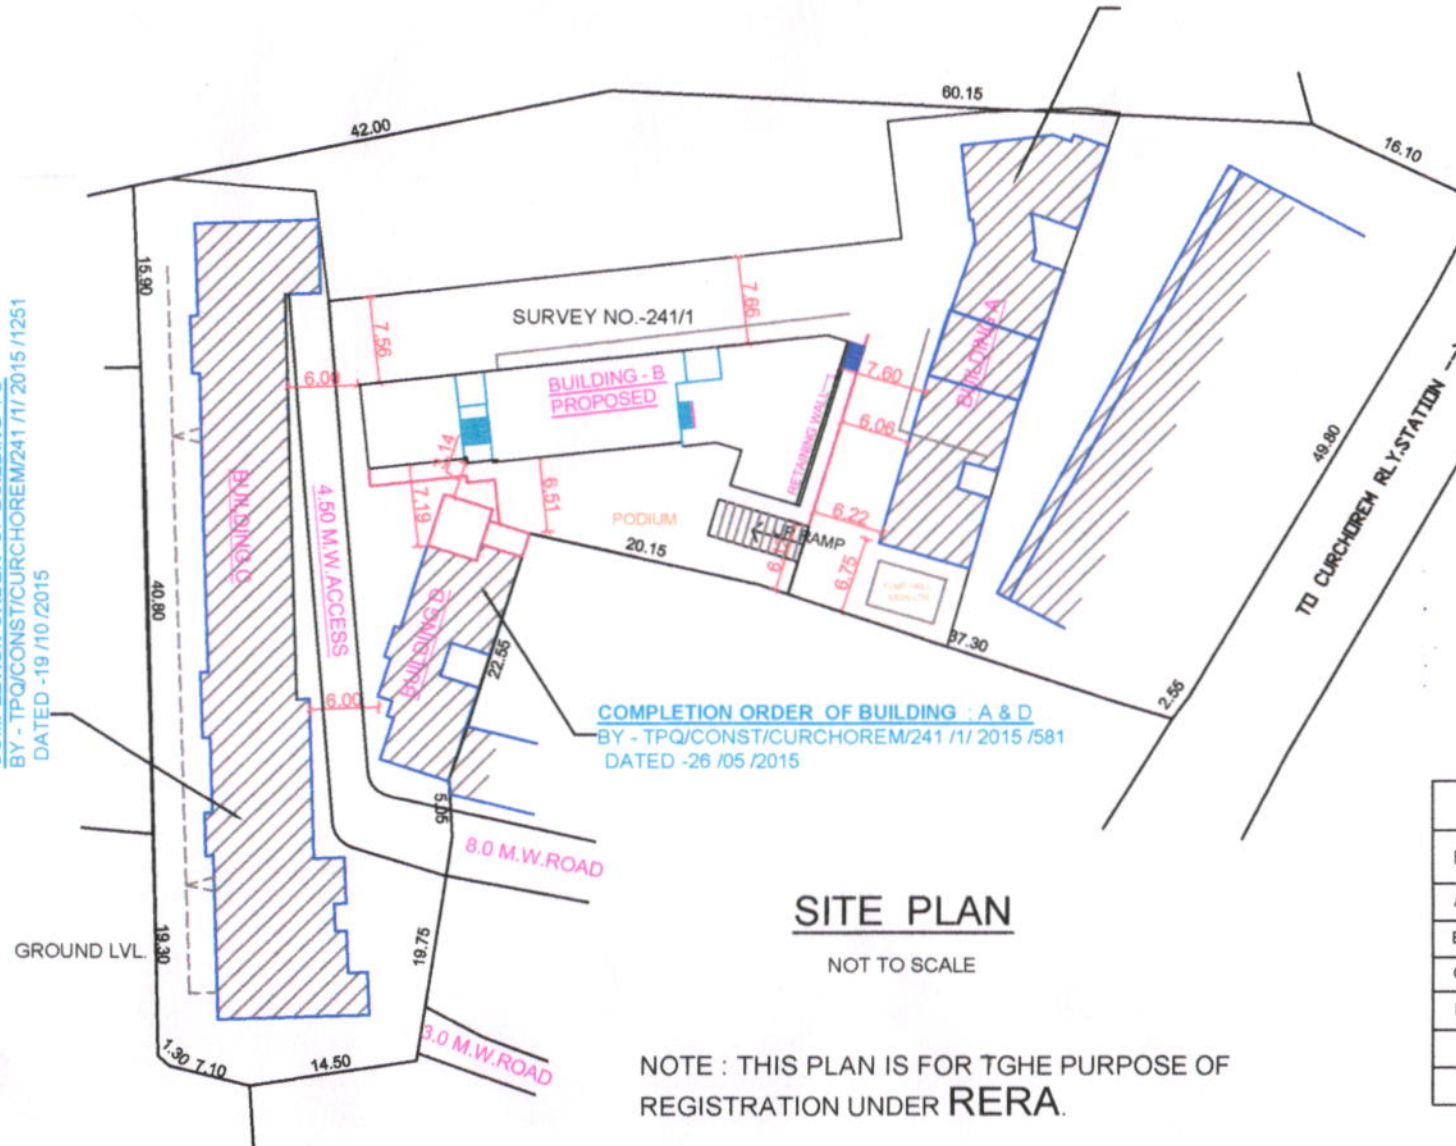


COMPLETION ORDER OF BUILDING - C  
BY - TPQ/CONST/CURCHOREM/241 /1/ 2015 /1251  
DATED -19 /10 /2015

COMPLETION ORDER OF BUILDING : A & D  
BY - TPQ/CONST/CURCHOREM/241 /1/ 2015 /581  
DATED -26 /05 /2015

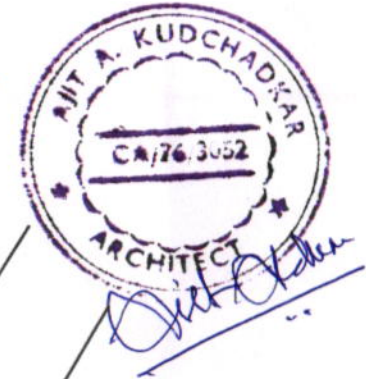

## SITE PLAN

NOT TO SCALE

NOTE : THIS PLAN IS FOR TGHE PURPOSE OF  
REGISTRATION UNDER RERA.

OWNER  
*Sanjay V. Naik*  
**Eng. Sanjay V. Naik**  
(CIVIL ENGINEER)  
TCDP REG. No.: EN/0088/2010  
PWD. REG. No.: 190/92  
Off: Vishwanath Mansion Af-5,  
First Floor, Curchorem - Goa.

ENGINEER

F.S.I. STATEMENT		
BUILDING	FLOOR AREA	GR. COVERAGE
A (EXIST)	991.46	308.20
B (PROP.)	1001.75	349.52
C (EXIST)	2336.37	603.63
D (EXIST)	515.36	140.00
TOTAL	4844.94	1401.01
%	138.11%	39.93%

PLAN SHOWING COMPLETION ORDERS OF THE RESPECTED BUILDINGS A,C & D  
& PROPORTIONATE SHARE OF LAND FOR BLDG. -B OF SHIVANI ESTATE