



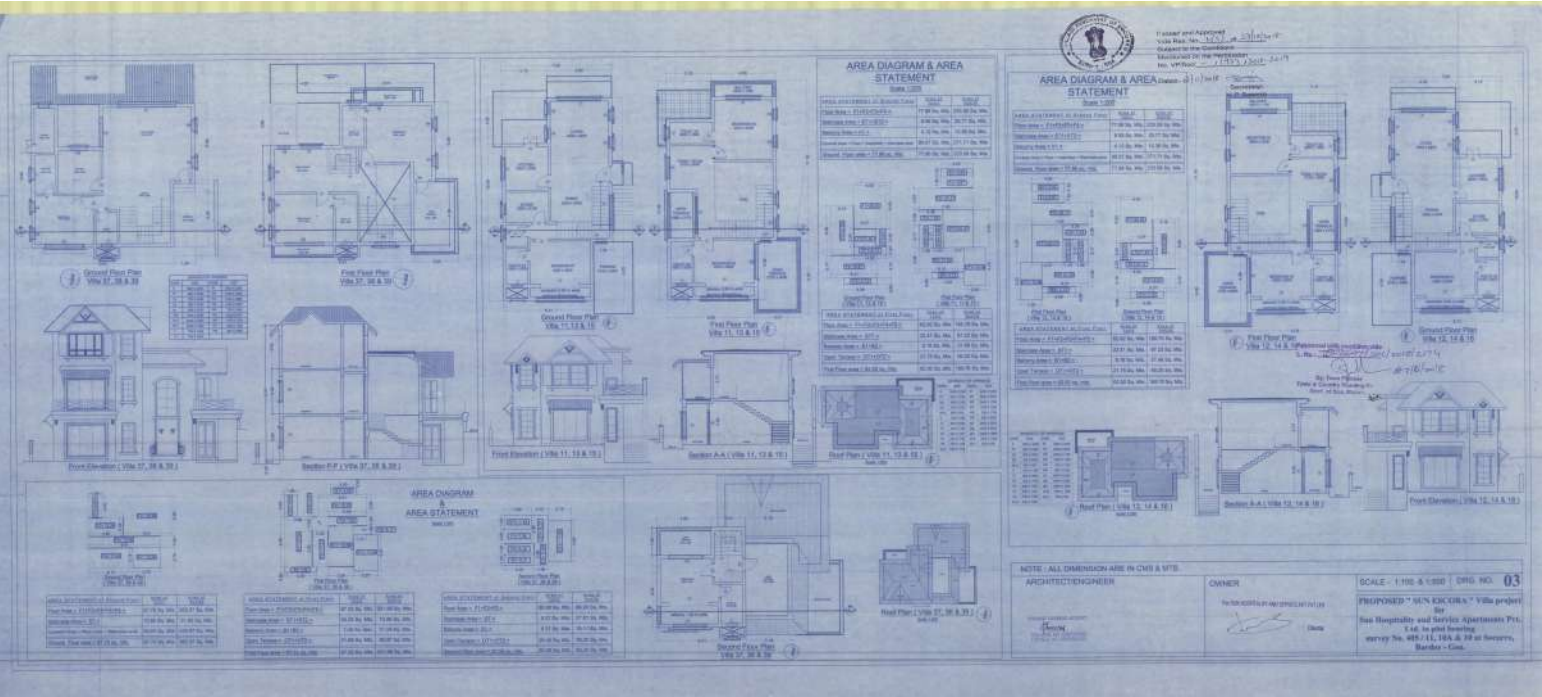






AREA DIAGRAM & AREA STATEMENT


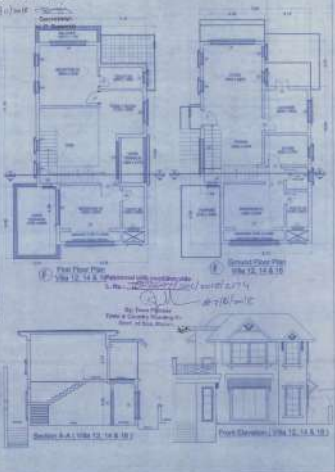

NOTE: ALL DIMENSIONS ARE IN CM & MTS.
ARCHITECT/ENGINEER: [Signature]
OWNER: [Signature]
SCALE: 1:100 & 1:500

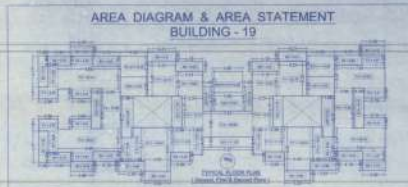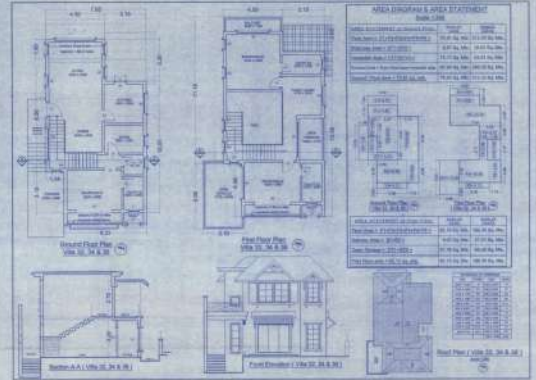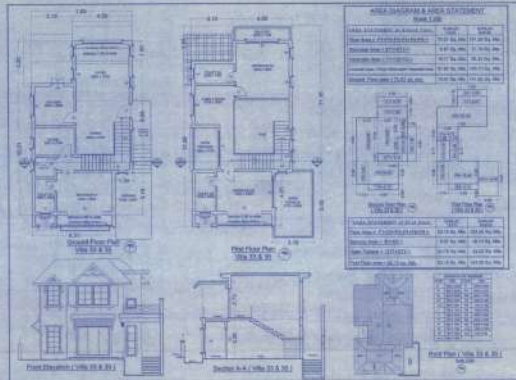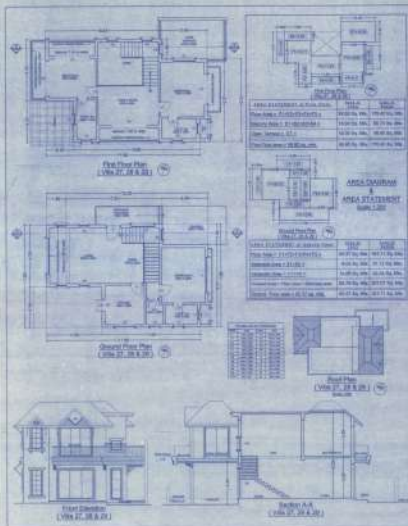













NOTE: ALL DIMENSIONS ARE IN CM & MTS

ARCHITECT/ENGINEER	OWNER	SCALE	DATE
		1:100 & 1:500	05

REVISED DRAWINGS



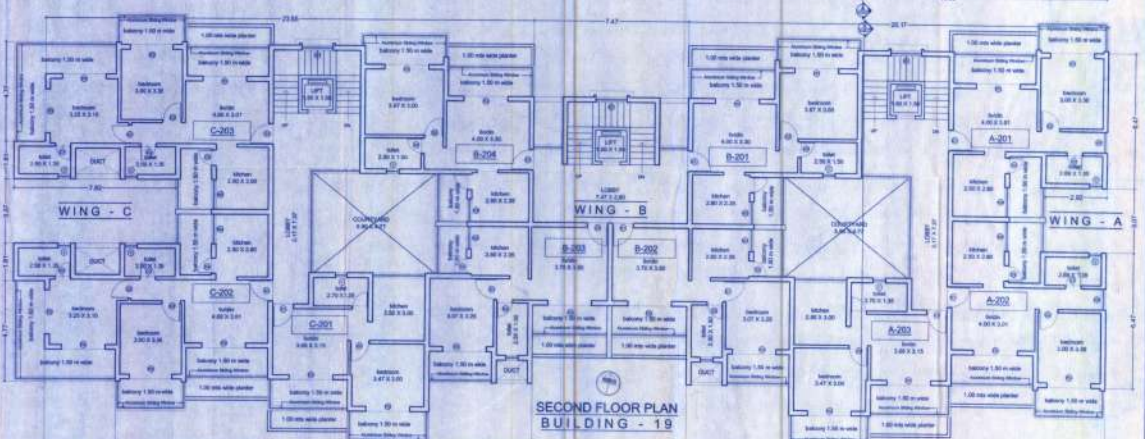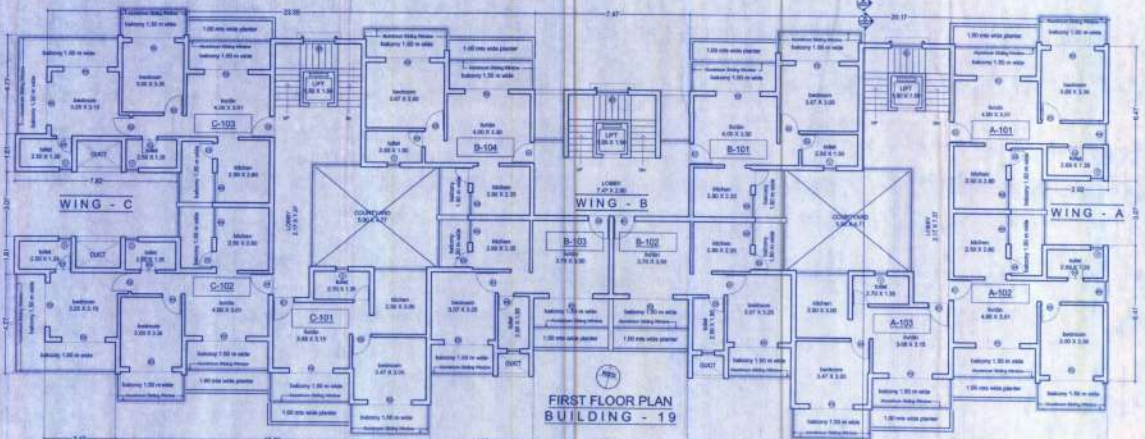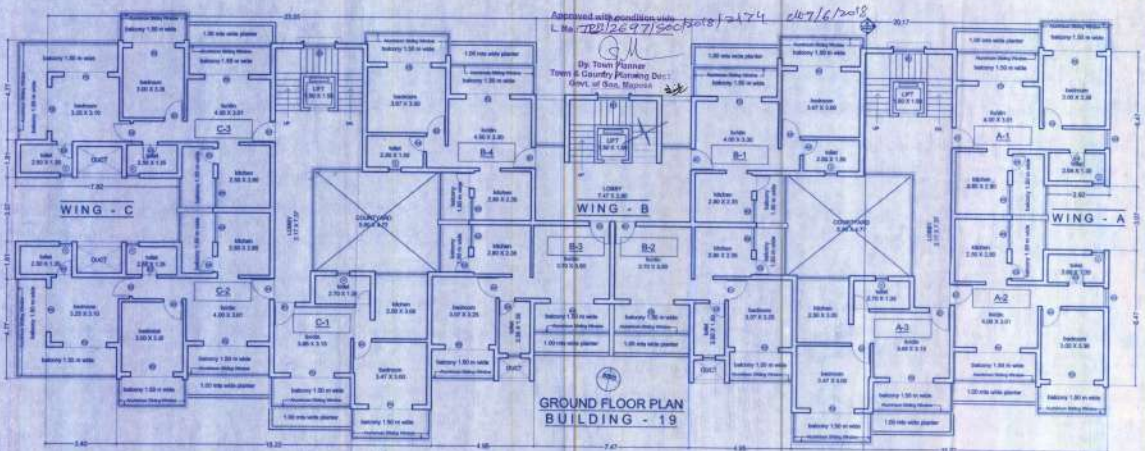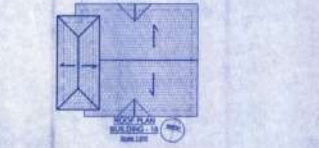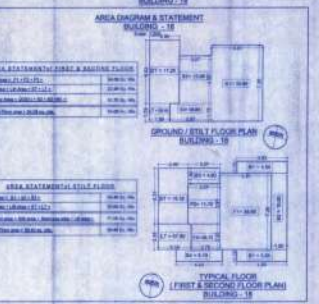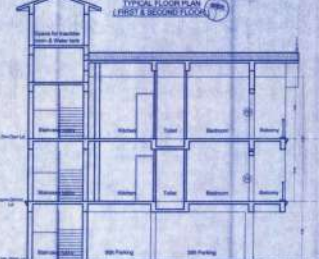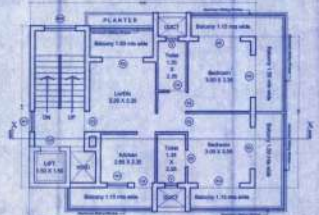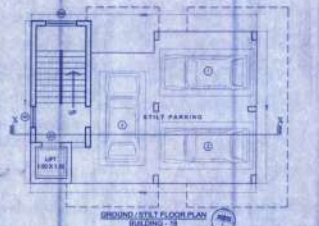

NOTE: ALL DIMENSION ARE IN CMS & MTS.
ARCHITECT/ENGINEER

OWNER: SUN HOSPITALITY AND SERVICE APARTMENTS PVT. LTD.
FOR SUN HOSPITALITY AND SERVICE APARTMENTS PVT. LTD.



Passed and Approved
Vide No. 1773/2018
Subject to the Conditions
Mentioned in the Permission
No. 1773/2018
Date: 21/11/2018
Secretary
V. P. Soman

REVISED DRAWINGS

DRG. NO. 04

SCALE: 1:100 & 1:500

PROPOSED "SUN ESCORA" Villa project for Sun Hospitality and Service Apartments Pvt. Ltd. in plot bearing survey No. 405 / 11, 10A & 10 at Socorro, Bardez - Goa.

