



ANNEXURE C2

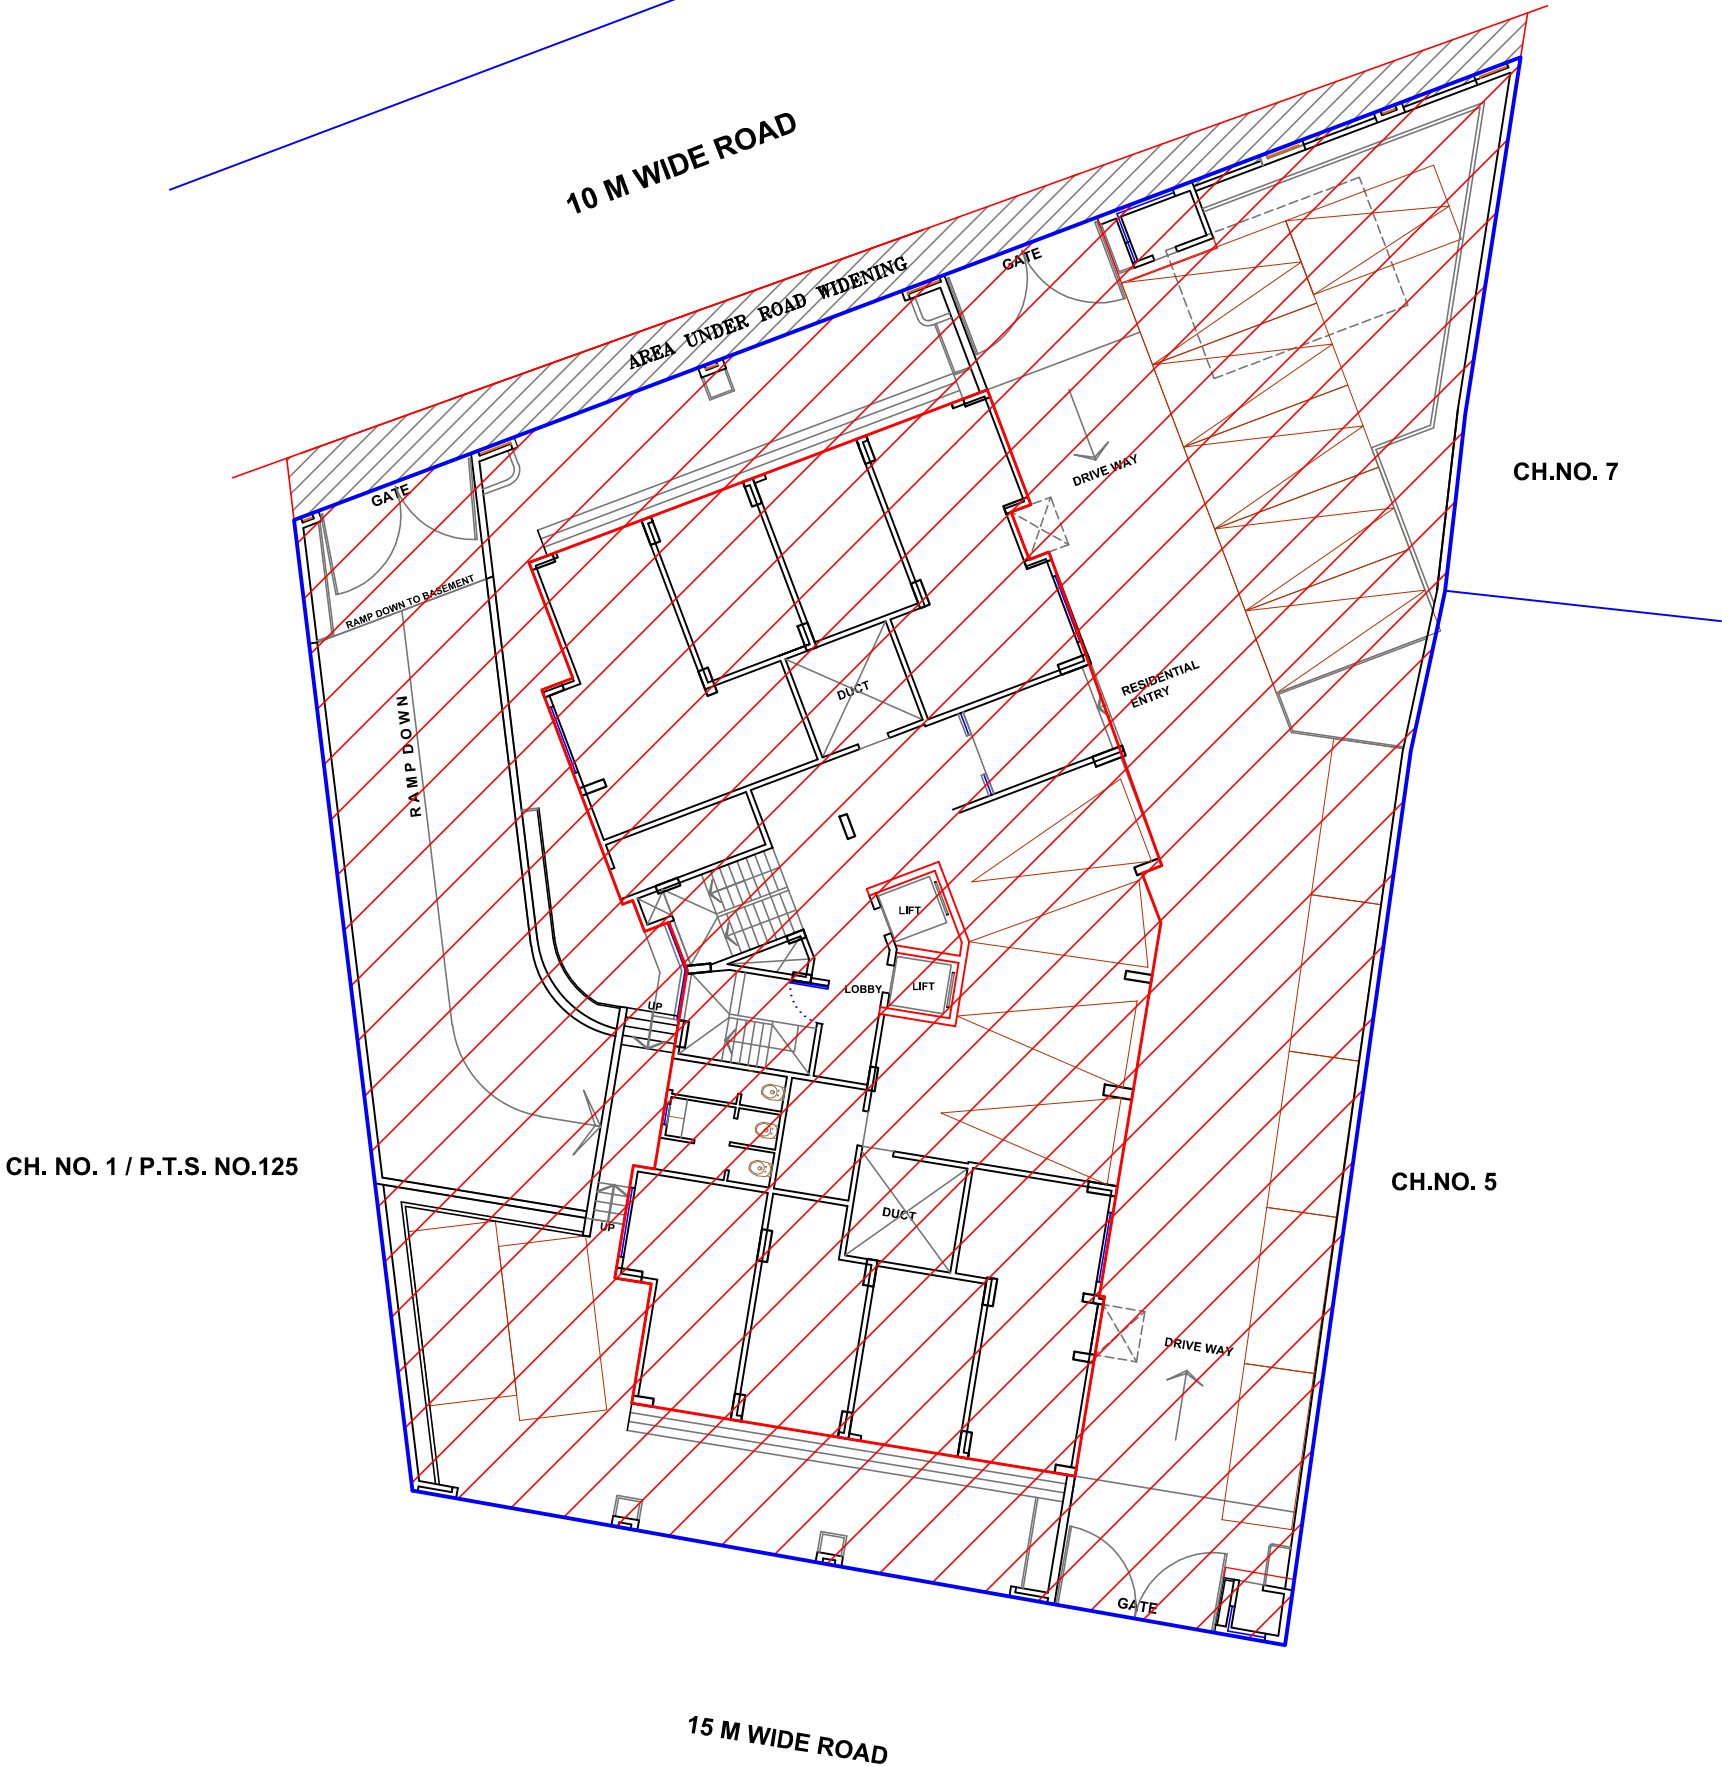

CODE	DETAILS	AREA IN SQ.MT.
	PLOT AREA	1136.00
	AREA UNDER DP ROAD	56.00
	PROJECT AREA	1080.00

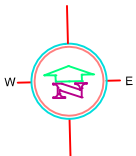

PROJECT TITLE

PROPOSED COMMERCIAL & RESIDENTIAL SCHEME, 'CRESCENT', ON CH. NO. 2,3,4,40 OF P.T. SHEET NO. 125 OF MAPUSA CITY , BARDEZ TALUKA,GOA

M/S PROFILE DEVELOPMENTS PRESTIGE ICON, 14TH LANE CORNER, PRABHAT ROAD, ERANDWANE, PUNE. 411004