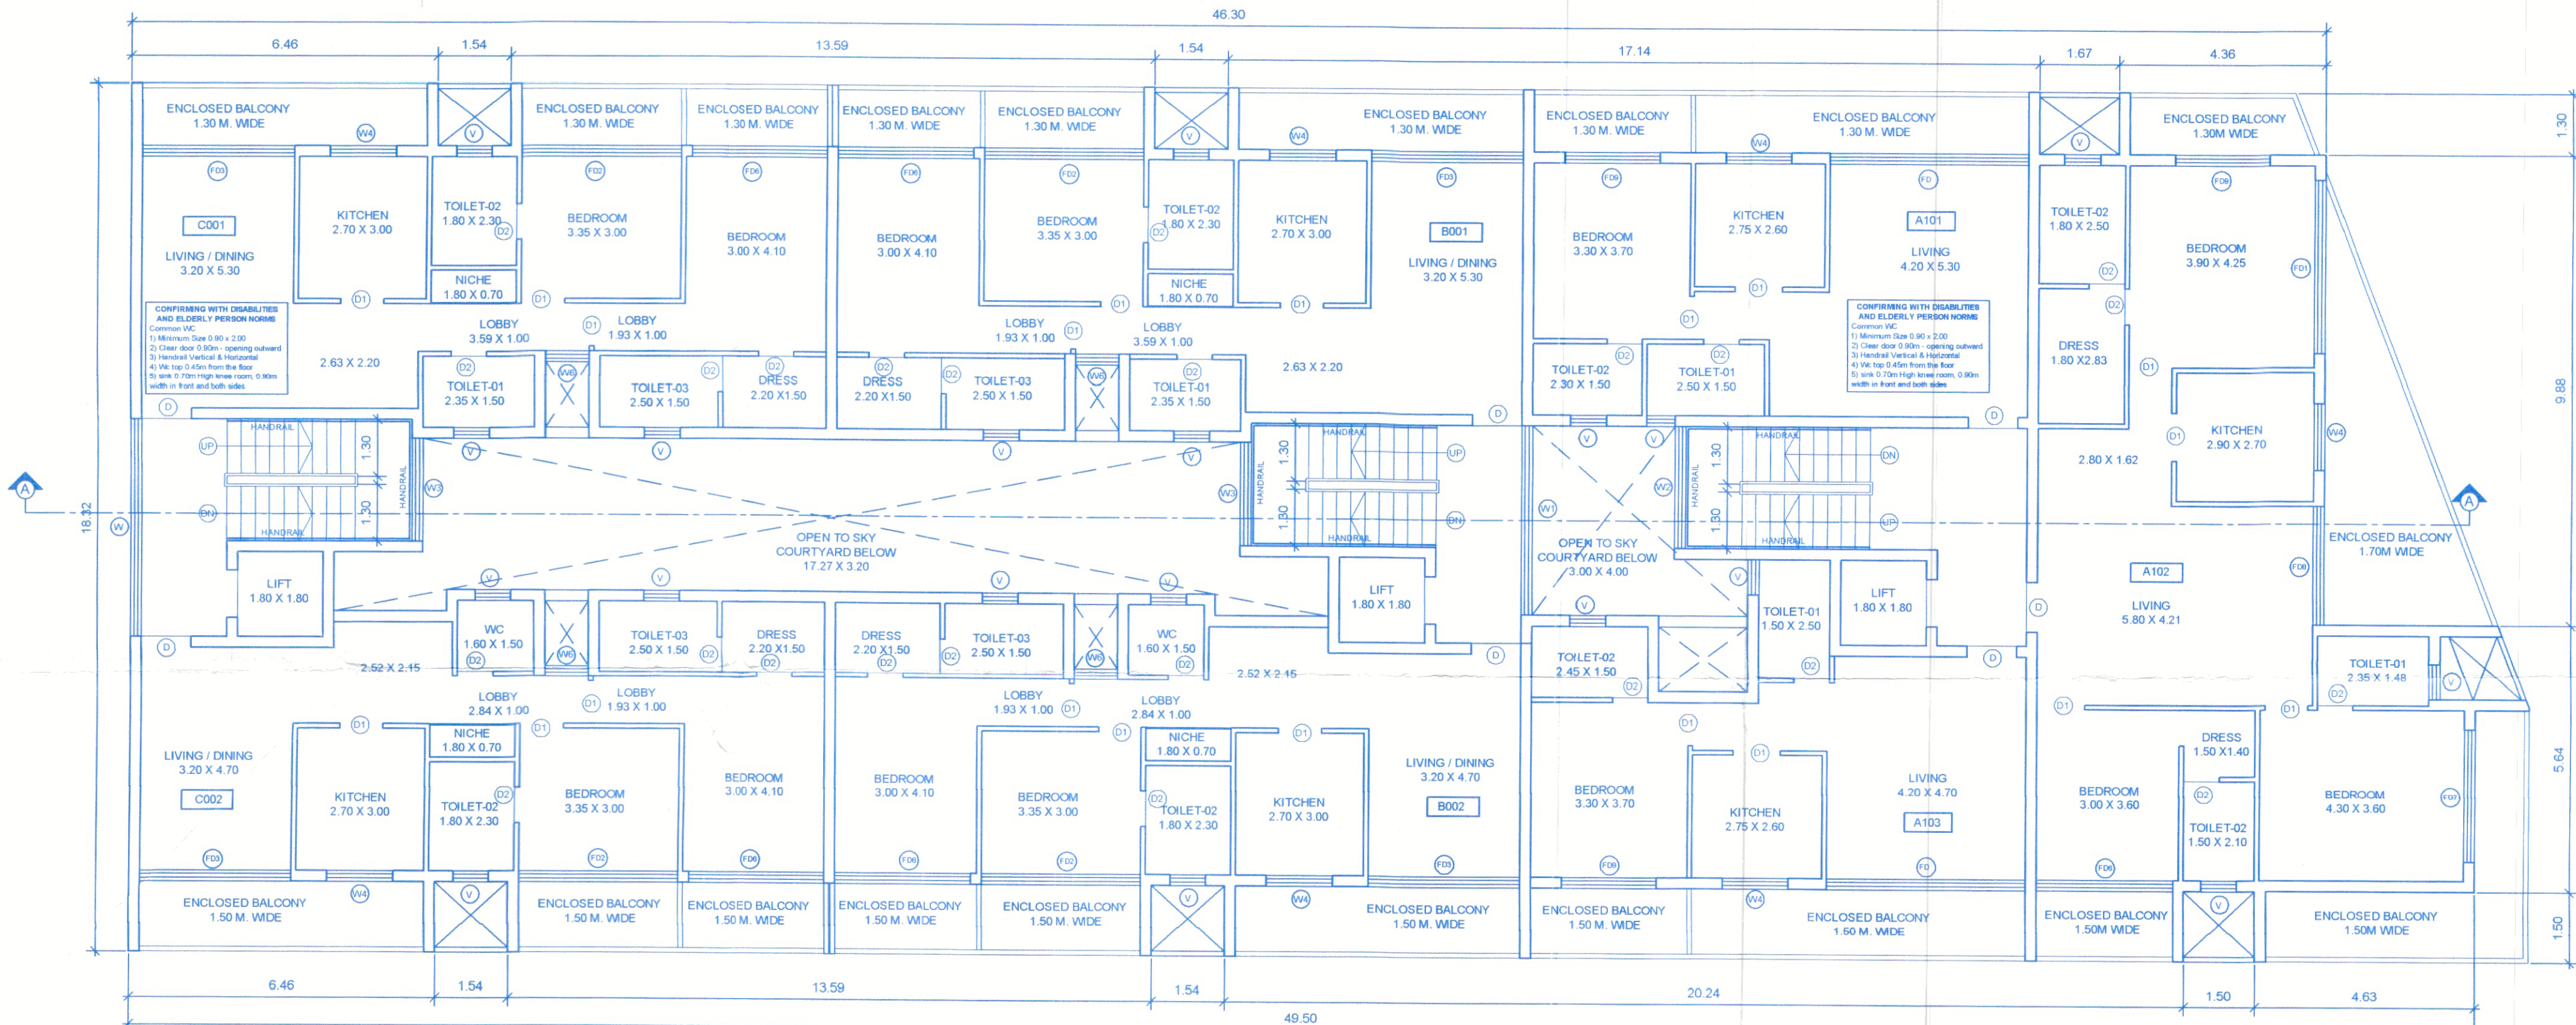
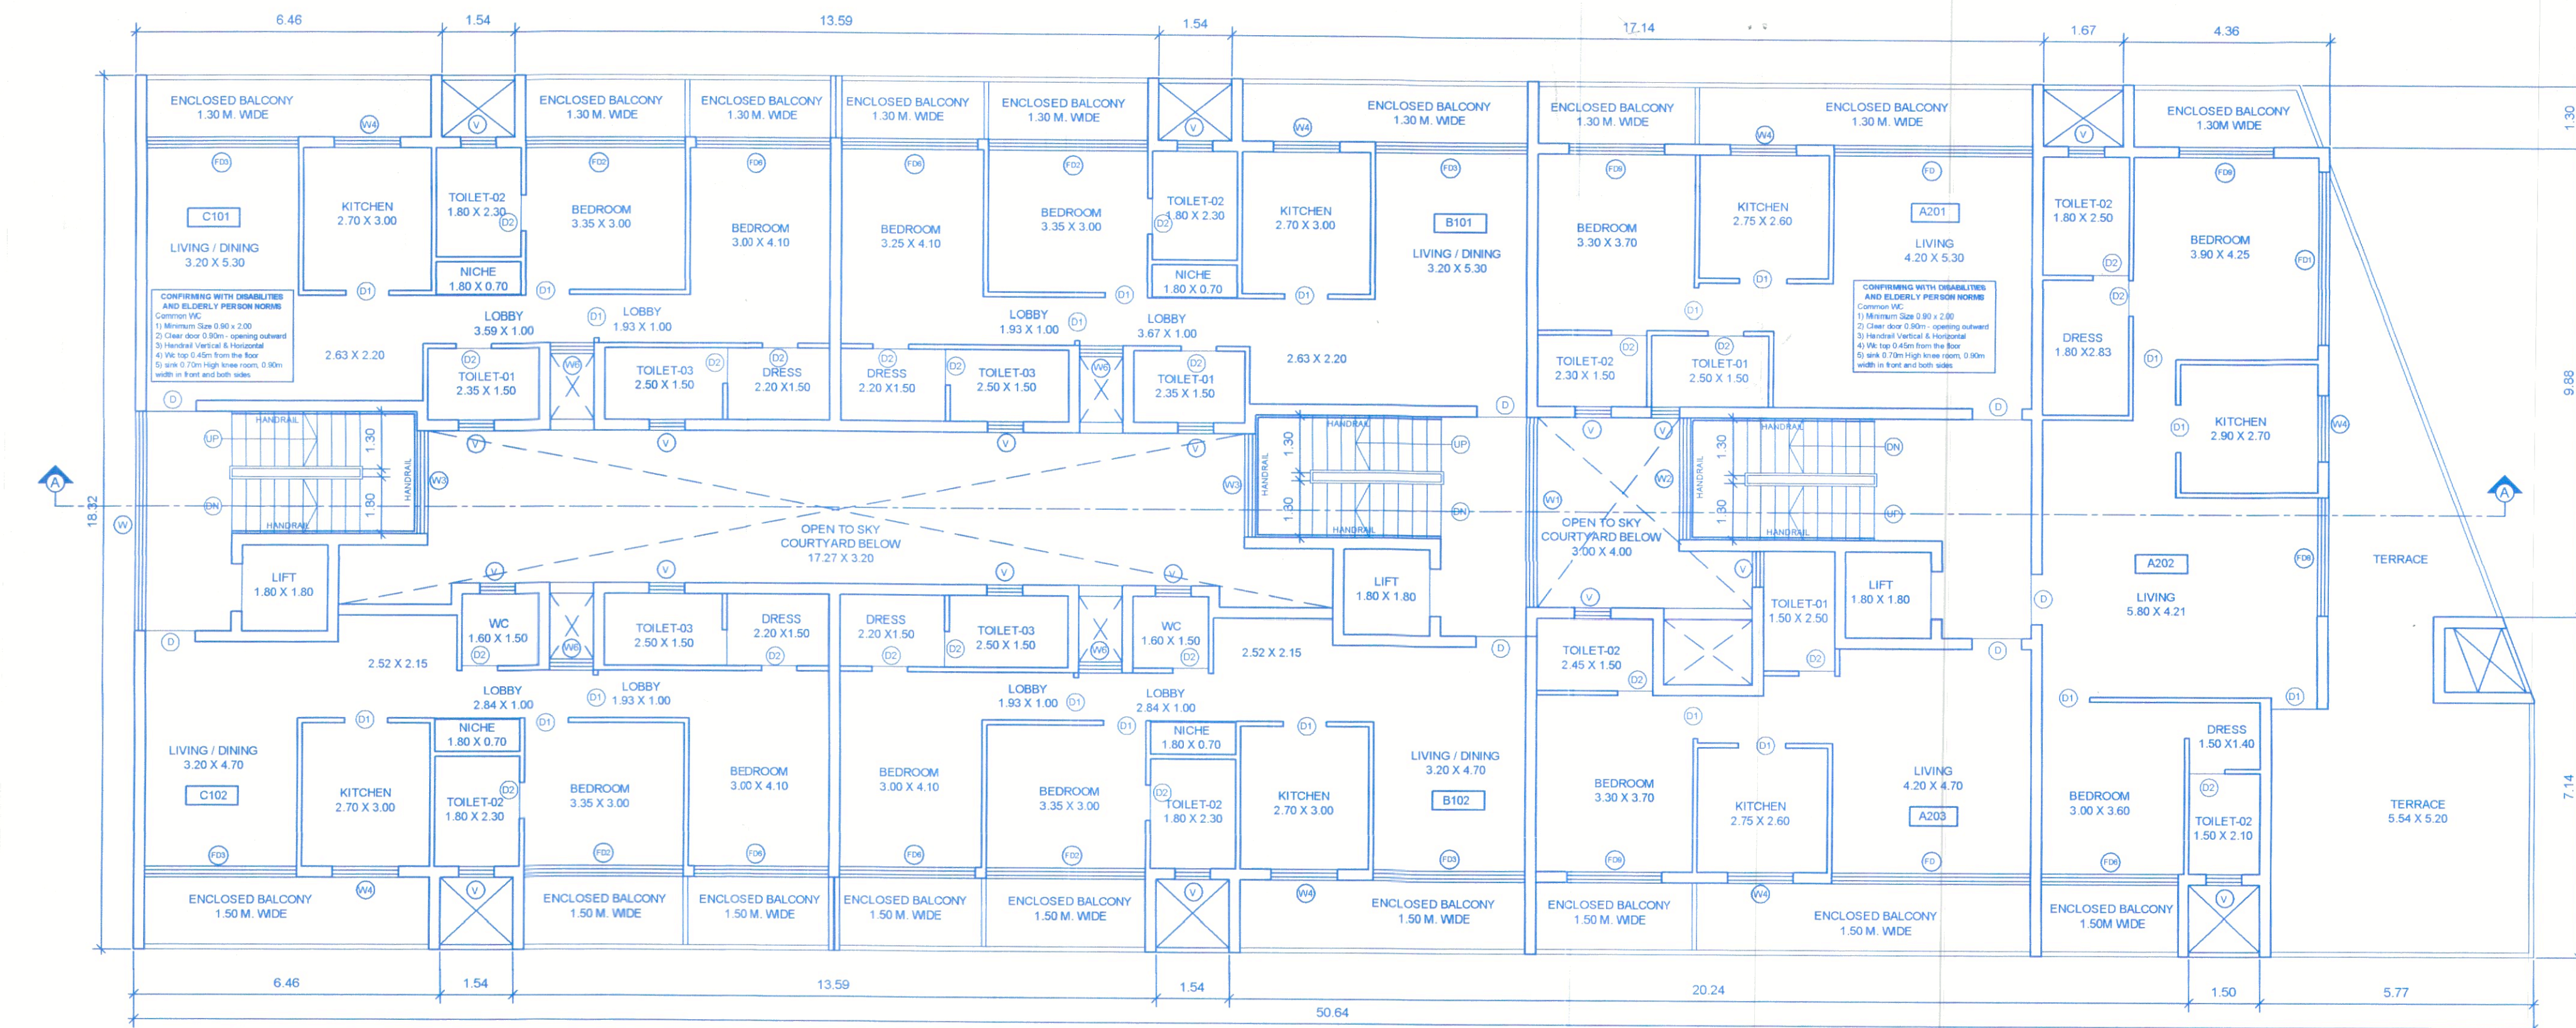


Approved With Condition Vide
T.C.O No: 17/5/2024/164/17/10/15

dt 30/11/2024

Dy. Town Planner
Town & Country Planning Dept
Govt. of Goa, Mapusa

SCHEDULE OF

OPENINGS

TYPE	WIDTH	HEIGHT
D	1.55	2.15
D1	0.90	2.15
D2	0.75	2.15
FD	4.20	2.15
FD1	3.65	2.15
FD2	3.35	2.15
FD3	3.20	2.15
FD4	3.10	2.15
FD5	3.00	2.15
FD6	2.88	2.15
FD7	2.80	2.15
FD8	2.50	2.15
FD9	2.00	2.15
W	4.60	1.25
W1	4.60	1.25
W2	2.57	1.25
W3	2.17	1.25
W4	1.50	1.25
W5	1.40	1.25
W6	0.90	1.25
V	0.75	0.80



SECRETARY
V.P. COLVALE

NOTE :-
1. ALL DRAWING ARE AT 1:100 SCALE UNLESS MENTIONED OTHERWISE
2. ALL DIMENSIONS ARE IN METERS

For DELVIN INFRASTRUCTURES
Partner(s) Authorised Signatory

RAJESH MAHAMBREY
Reg. No: SE/044/2010
B-102, 1st Floor,
Saldanha Business Towers,
At Court Circle, Mapusa,
Goa, 403 507

OWNER'S SIGNATURE ARCHITECT/ ENGINEER'S SIGNATURE

OWNERS NAME : DELVIN INFRASTRUCTURES

TITLE:
PROPOSED AMALGAMATION OF PLOTS AND CONSTRUCTION
OF COMMERCIAL (SHOPS) CUM RESIDENTIAL BUILDING
SWIMMING POOL & COMPOUND WALL IN PLOT BEARING
SURVEY NO. 17/5 & 17/6, SITUATED AT COLVALE VILLAGE OF
BARDEZ TALUKA

SCALE: 1:100, 1:200, 1:500 DRAWN BY: M de Souza DATE: 17/12/2024 SHEET NO. 2 OF 5