
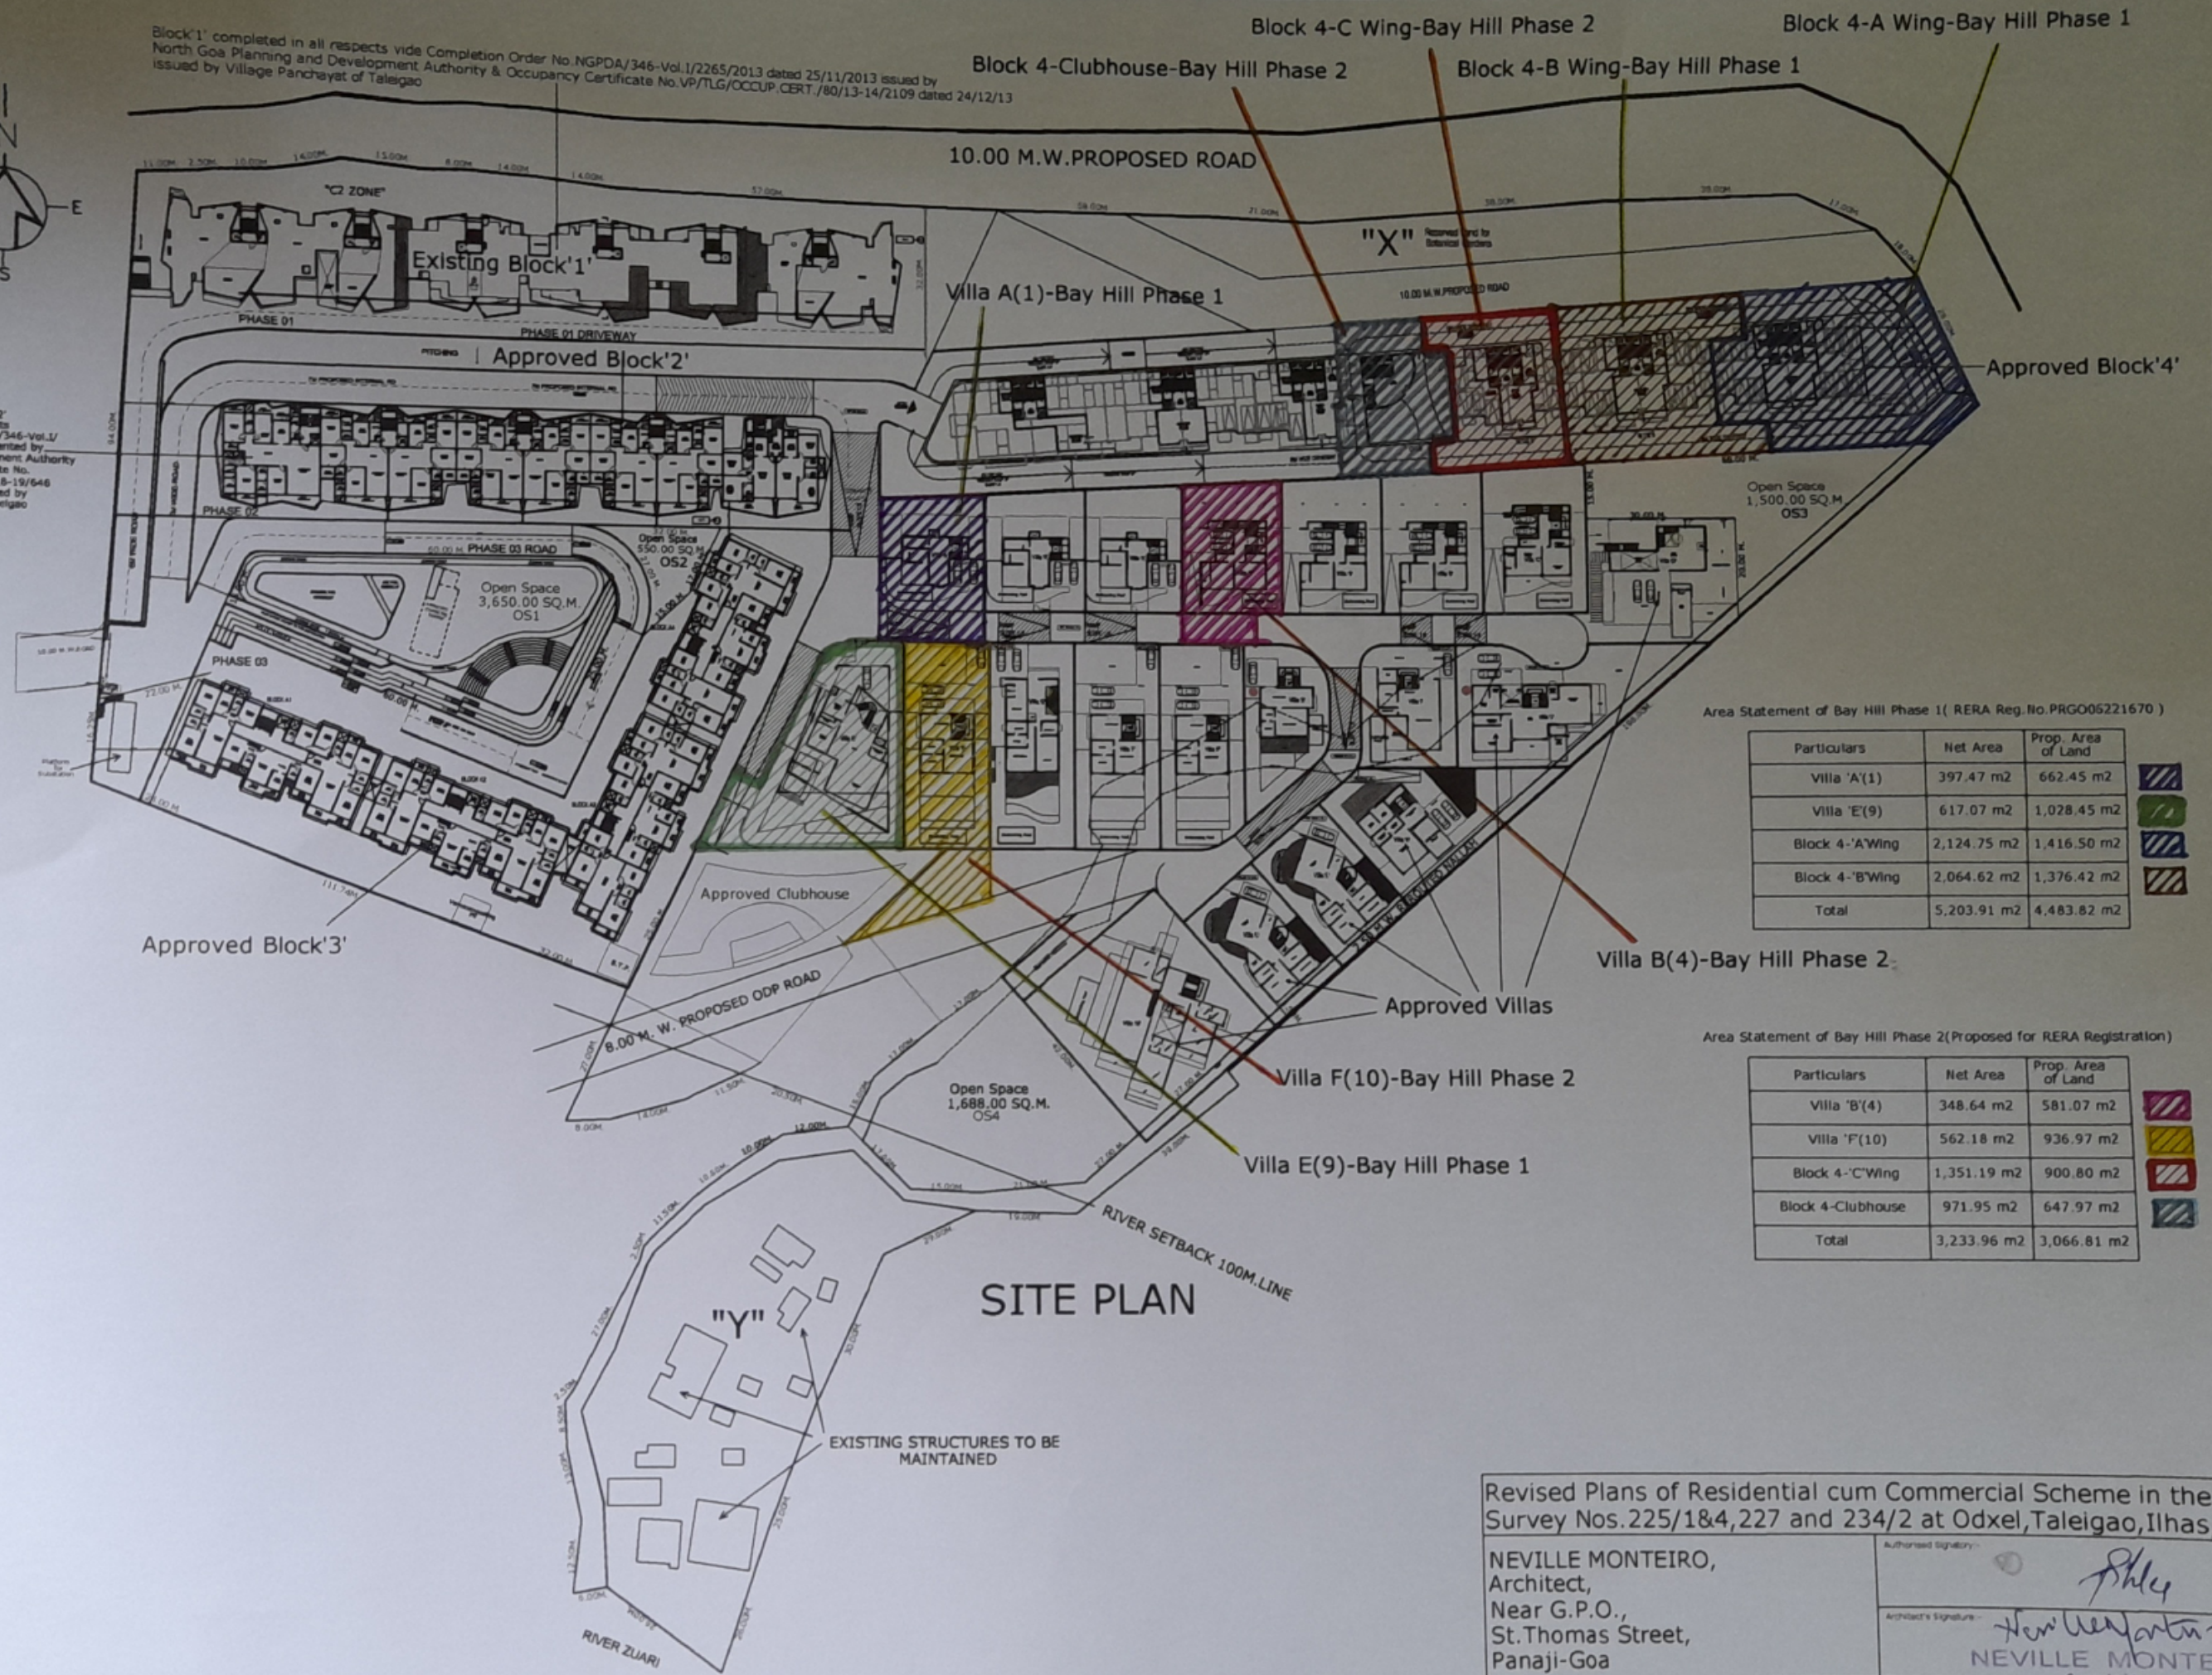


Block '1' completed in all respects vide Completion Order No. NGPDA/346-Vol.1/2265/2013 dated 25/11/2013 issued by North Goa Planning and Development Authority & Occupancy Certificate No. VP/TLG/OCCUP.CERT./80/13-14/2109 dated 24/12/13

Wings 'A/B' of Block '2' completed in all respects Completion Order No. NGPDA/346-Vol.1/1934/18 dated 16/1/2018 granted by North Goa Planning and Development Authority and Occupancy Certificate No. VP/TLG/OCCUP.CERT./16/2018-19/646 dated 19/6/2018 issued by Village Panchayat of Taleigao

PRODUCED BY AN AUTODESK EDUCATIONAL PRODUCT

PRODUCED BY AN AUTODESK EDUCATIONAL PRODUCT

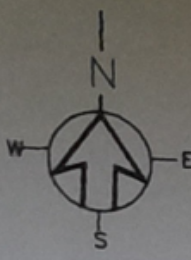

Area Statement of Bay Hill Phase 1 ( RERA Reg.No.PRGO05221670 )

Particulars	Net Area	Prop. Area of Land
Villa 'A'(1)	397.47 m <sup>2</sup>	662.45 m <sup>2</sup>
Villa 'E'(9)	617.07 m <sup>2</sup>	1,028.45 m <sup>2</sup>
Block 4-'A'Wing	2,124.75 m <sup>2</sup>	1,416.50 m <sup>2</sup>
Block 4-'B'Wing	2,064.62 m <sup>2</sup>	1,376.42 m <sup>2</sup>
Total	5,203.91 m <sup>2</sup>	4,483.82 m <sup>2</sup>

Area Statement of Bay Hill Phase 2(Proposed for RERA Registration)

Particulars	Net Area	Prop. Area of Land
Villa 'B'(4)	348.64 m <sup>2</sup>	581.07 m <sup>2</sup>
Villa 'F'(10)	562.18 m <sup>2</sup>	936.97 m <sup>2</sup>
Block 4-'C'Wing	1,351.19 m <sup>2</sup>	900.80 m <sup>2</sup>
Block 4-Clubhouse	971.95 m <sup>2</sup>	647.97 m <sup>2</sup>
Total	3,233.96 m <sup>2</sup>	3,066.81 m <sup>2</sup>

SITE PLAN

Revised Plans of Residential cum Commercial Scheme in the Survey Nos.225/1&4,227 and 234/2 at Odxel,Taleigao,Ilhas,Goa.

NEVILLE MONTEIRO,  
Architect,  
Near G.P.O.,  
St.Thomas Street,  
Panaji-Goa

Authorized Signatory: *[Signature]*  
Architect's Signature: *[Signature]*  
NEVILLE MONTEIRO  
Architect

CA/95/18908  
AR/0055/2010