

AREA STATEMENT

[illegible]

AREA FOR INFRA STRUCTURE TAX	
TOTAL BUILT	3007.45 M2
SWIMMING POOL AREA	325.30 M2
TOTAL	3332.75 M2



Approved with conditions vide
 R. No. 5(1) at 14/02/2022
 Secretary
 Village Panchayat Assesgo
 Bardes - Goa.

PARTICULARS:
PROPOSED CONSTRUCTION OF
RESIDENTIAL VILLAS ON
PROPERTY BEARING SURVEY NO
197 SUB DIV NO. 1 AT ASSAGAO
VILLAGE, BARDEZ TALUKA, GOA
FOR M/S RADVIN MEDIA PVT LTD,
AUTHORISED SIGNATORY
MR. SIDDHANTH KHEMKA

CONSULTANT SIGN:

RADVIN MEDIA PVT. LTD.
Authorised Signatory

SHEET NO:- 1/4

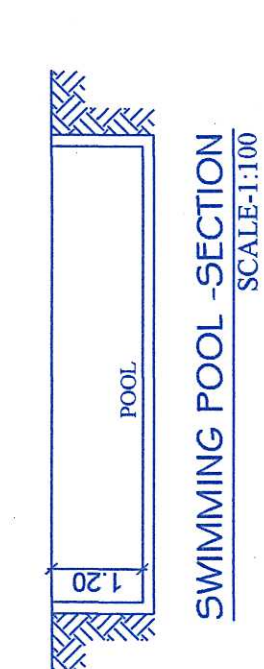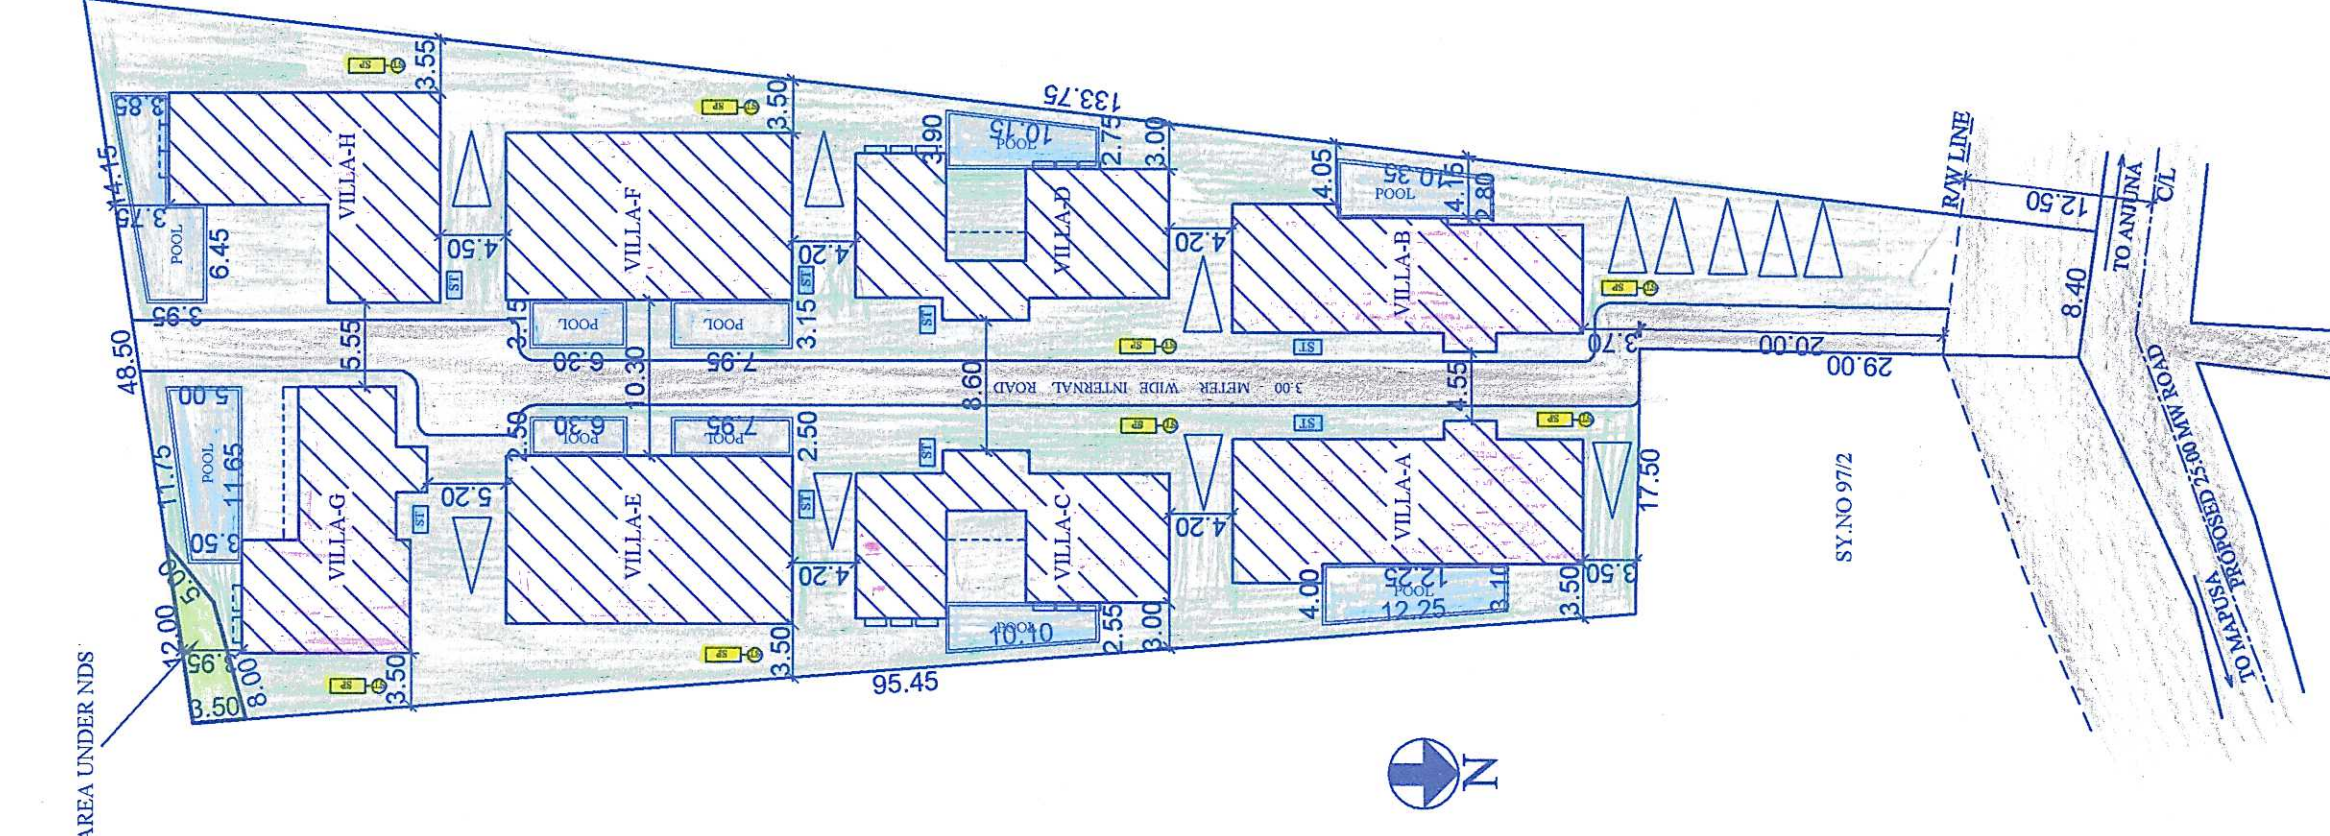

NAME	SIZE
D1	2.0Mx2.4M
D2	1.5Mx2.54
D3	1.2Mx2.4M
D4	1.0Mx2.4M
D5	0.8Mx2.4M
D6	3.0Mx2.4M
D7	2.4Mx2.4M
D8	1.7Mx2.4M
D9	1.27Mx2.4M
W1	3.0Mx1.4M
V1	0.8Mx1.0M

Approved with condition vide
L. No.: TP&Z/158/PC&G/TP-22/765
Dy. Town Planner
Town & Country Planning Dept.
Govt. of Goa, Mapusa

