
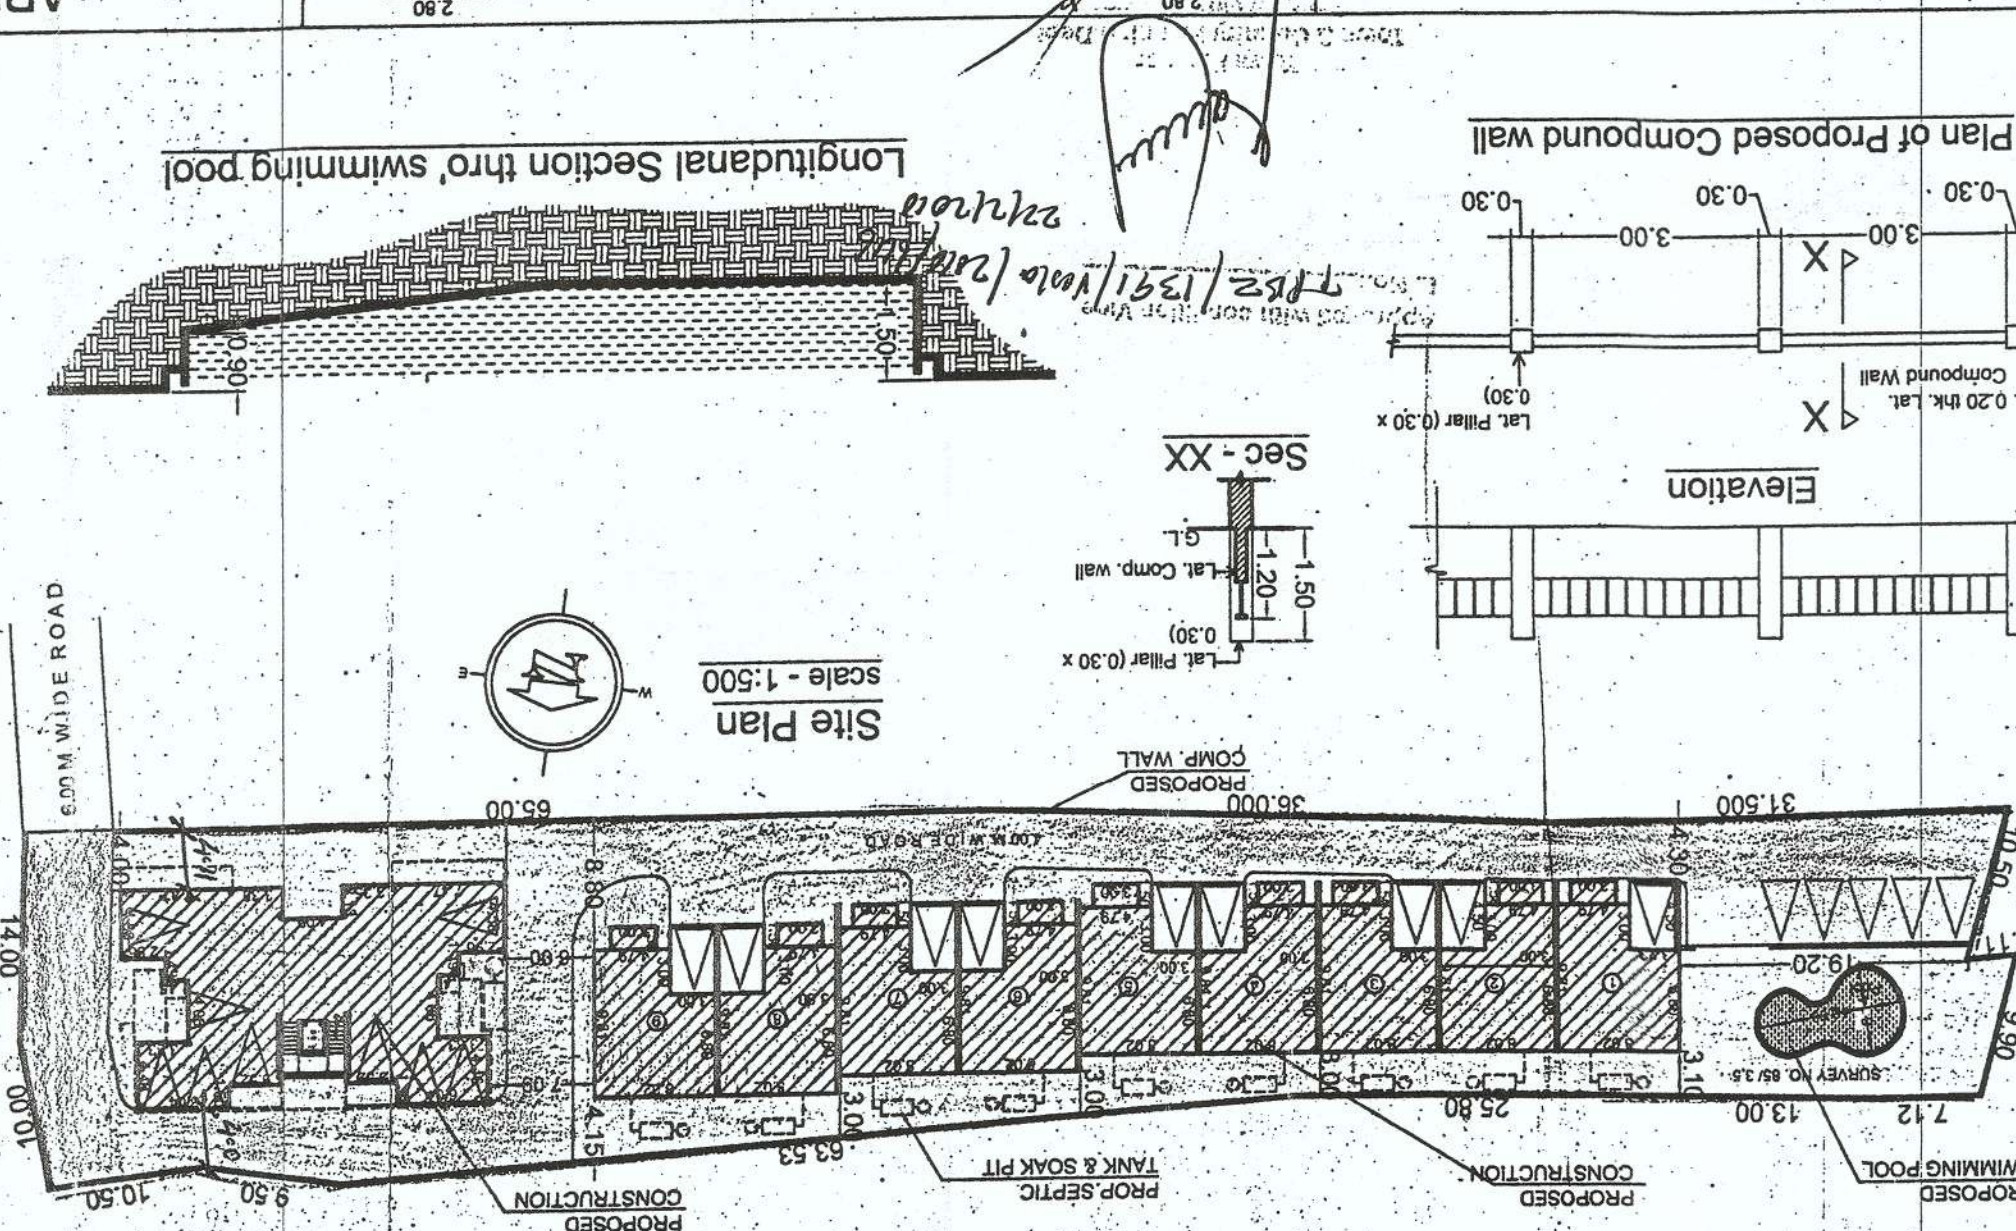
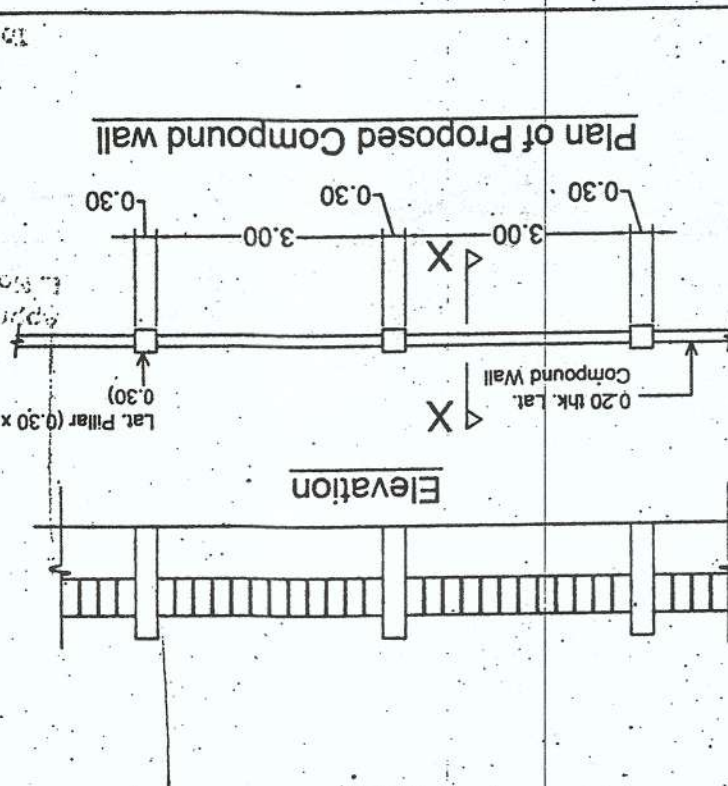
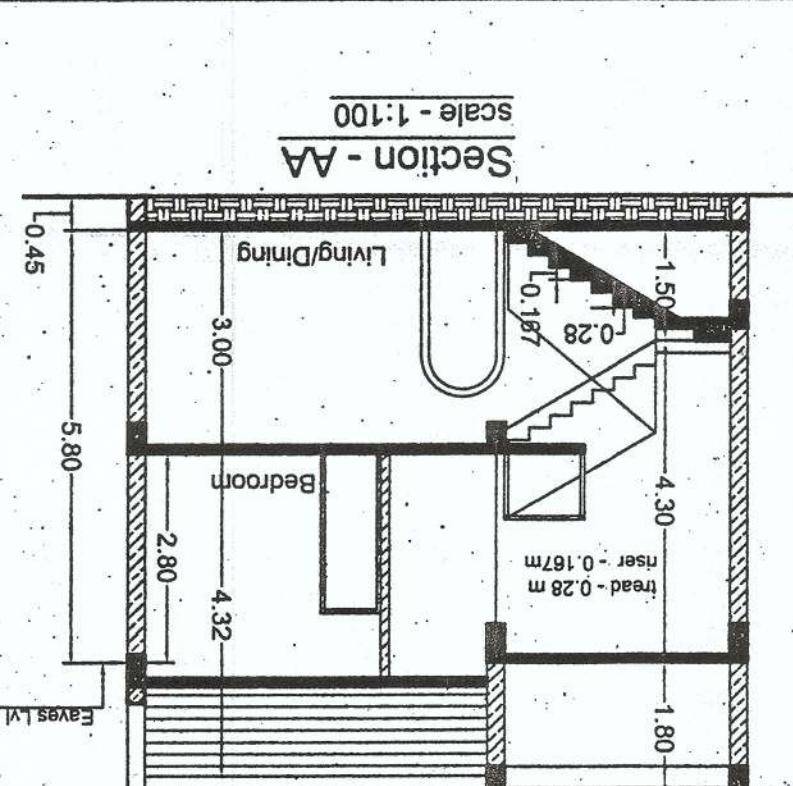
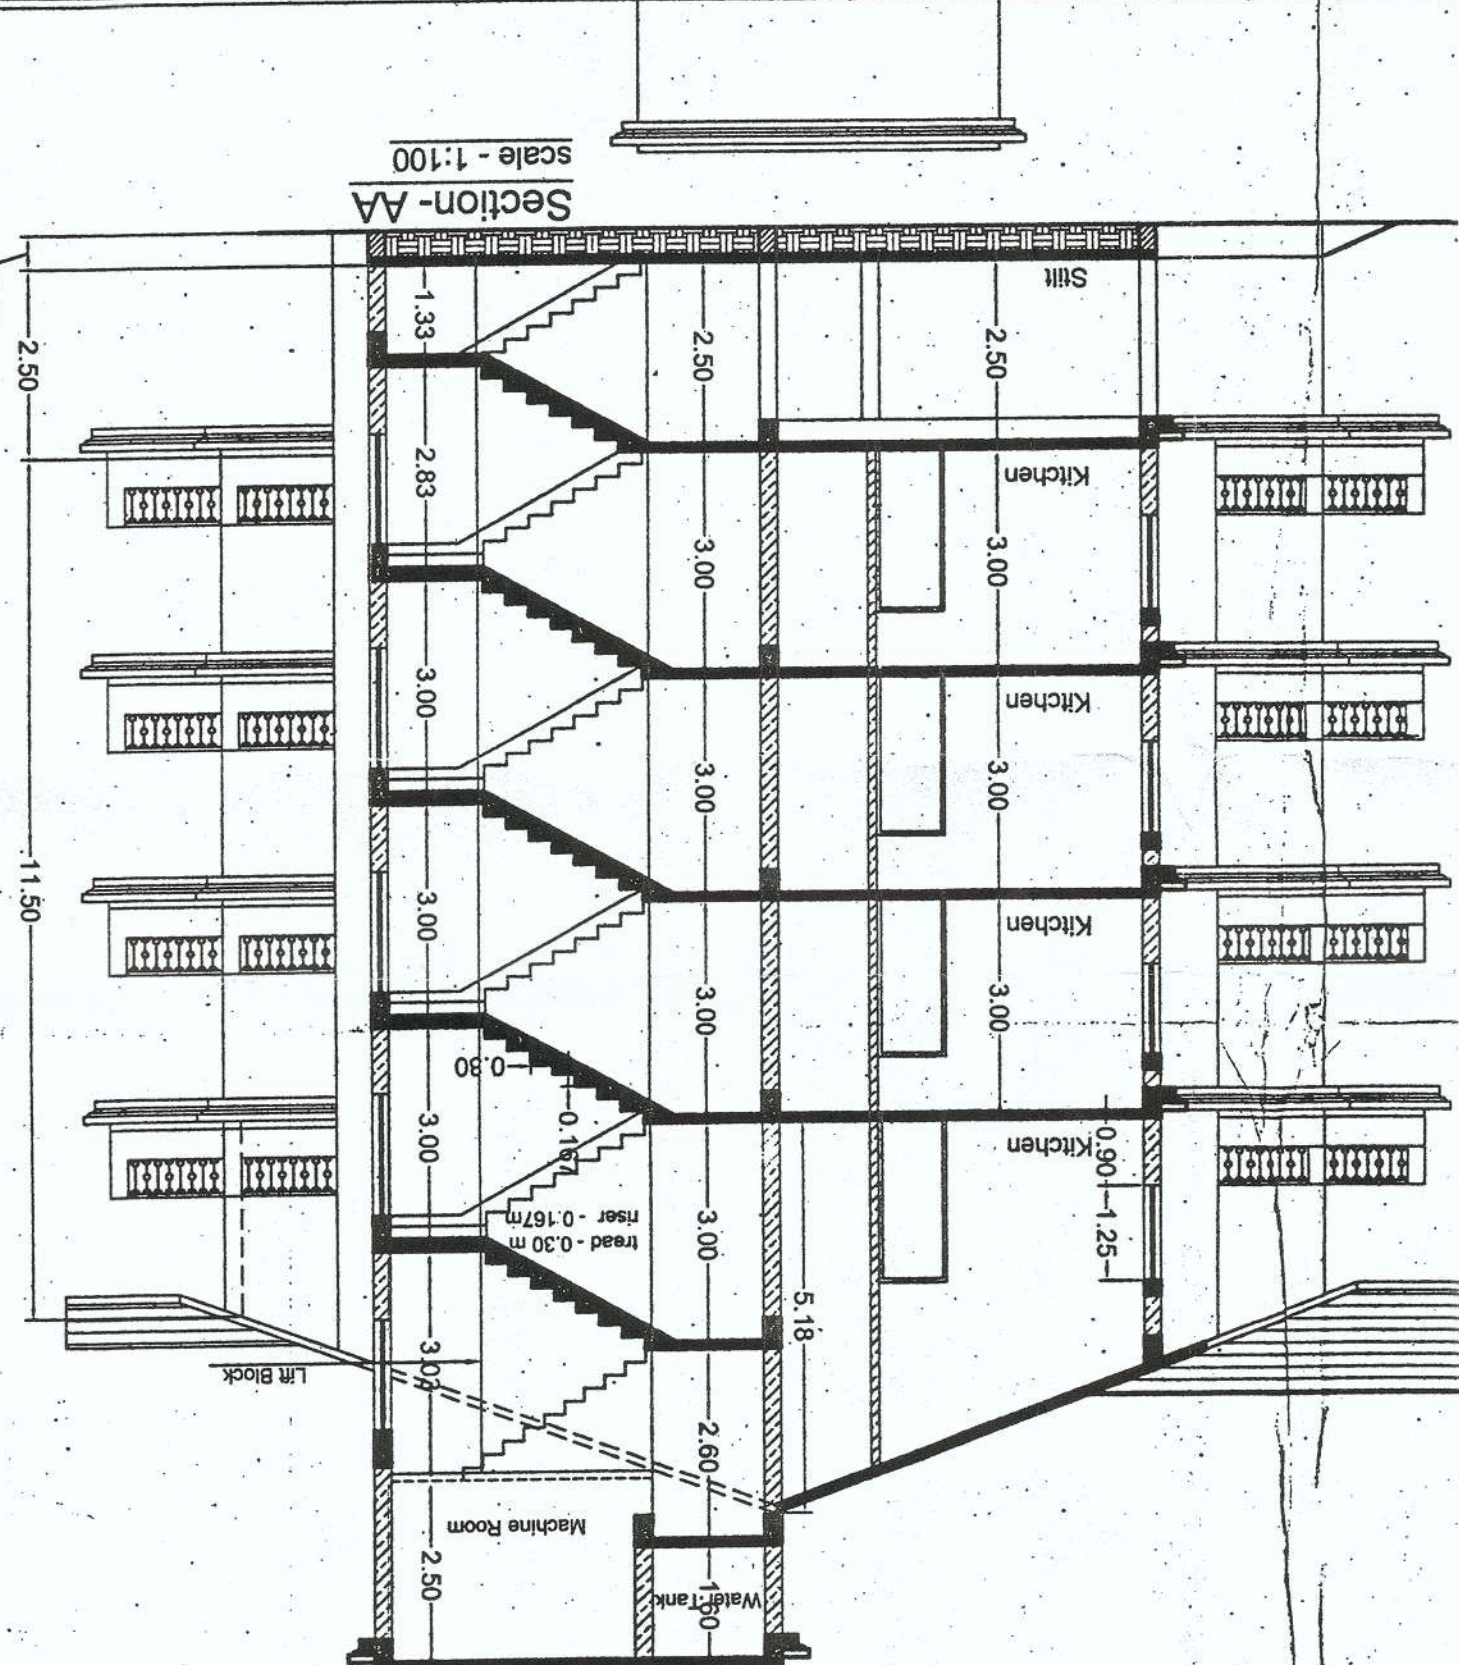
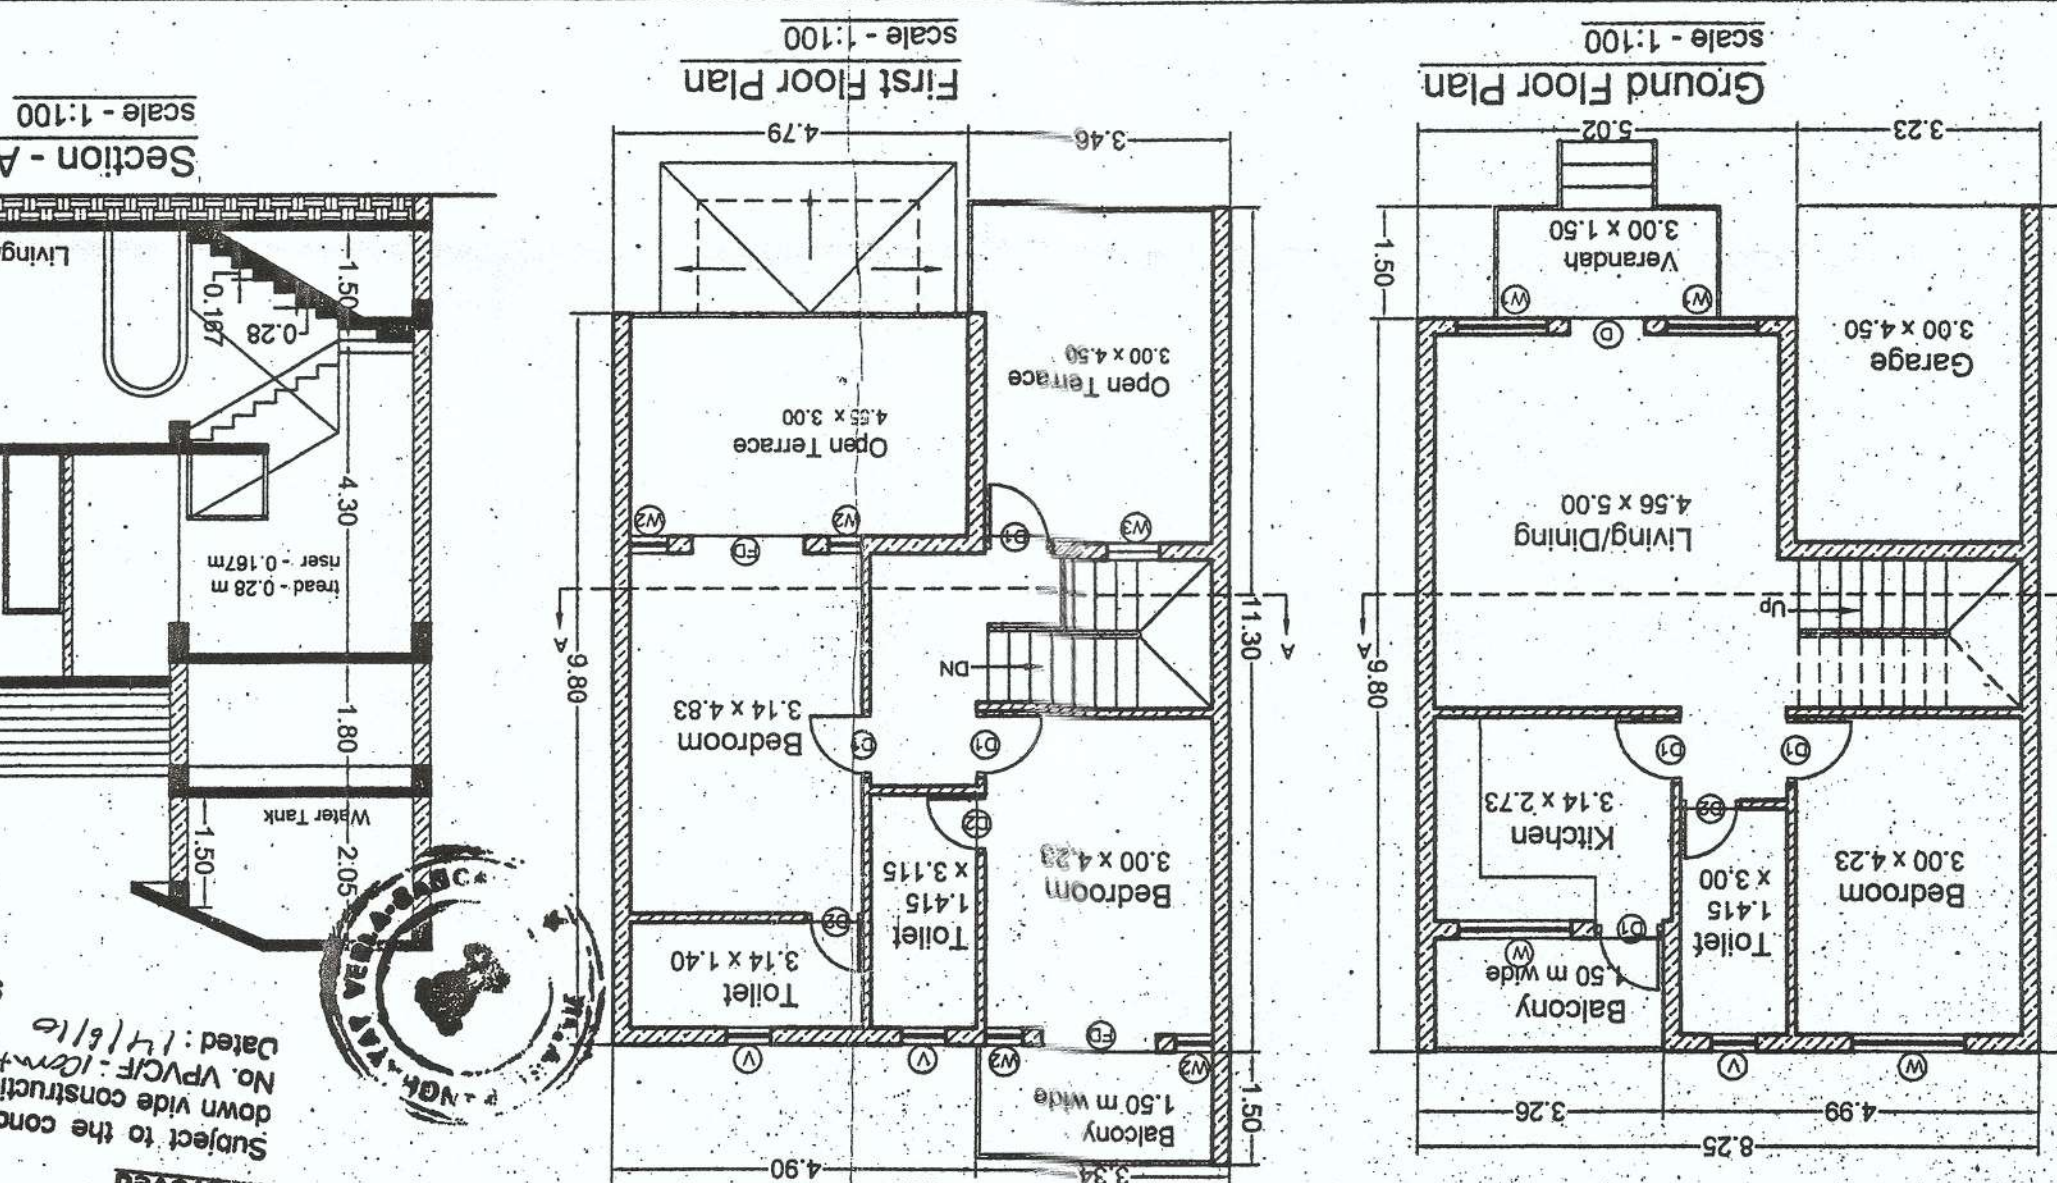


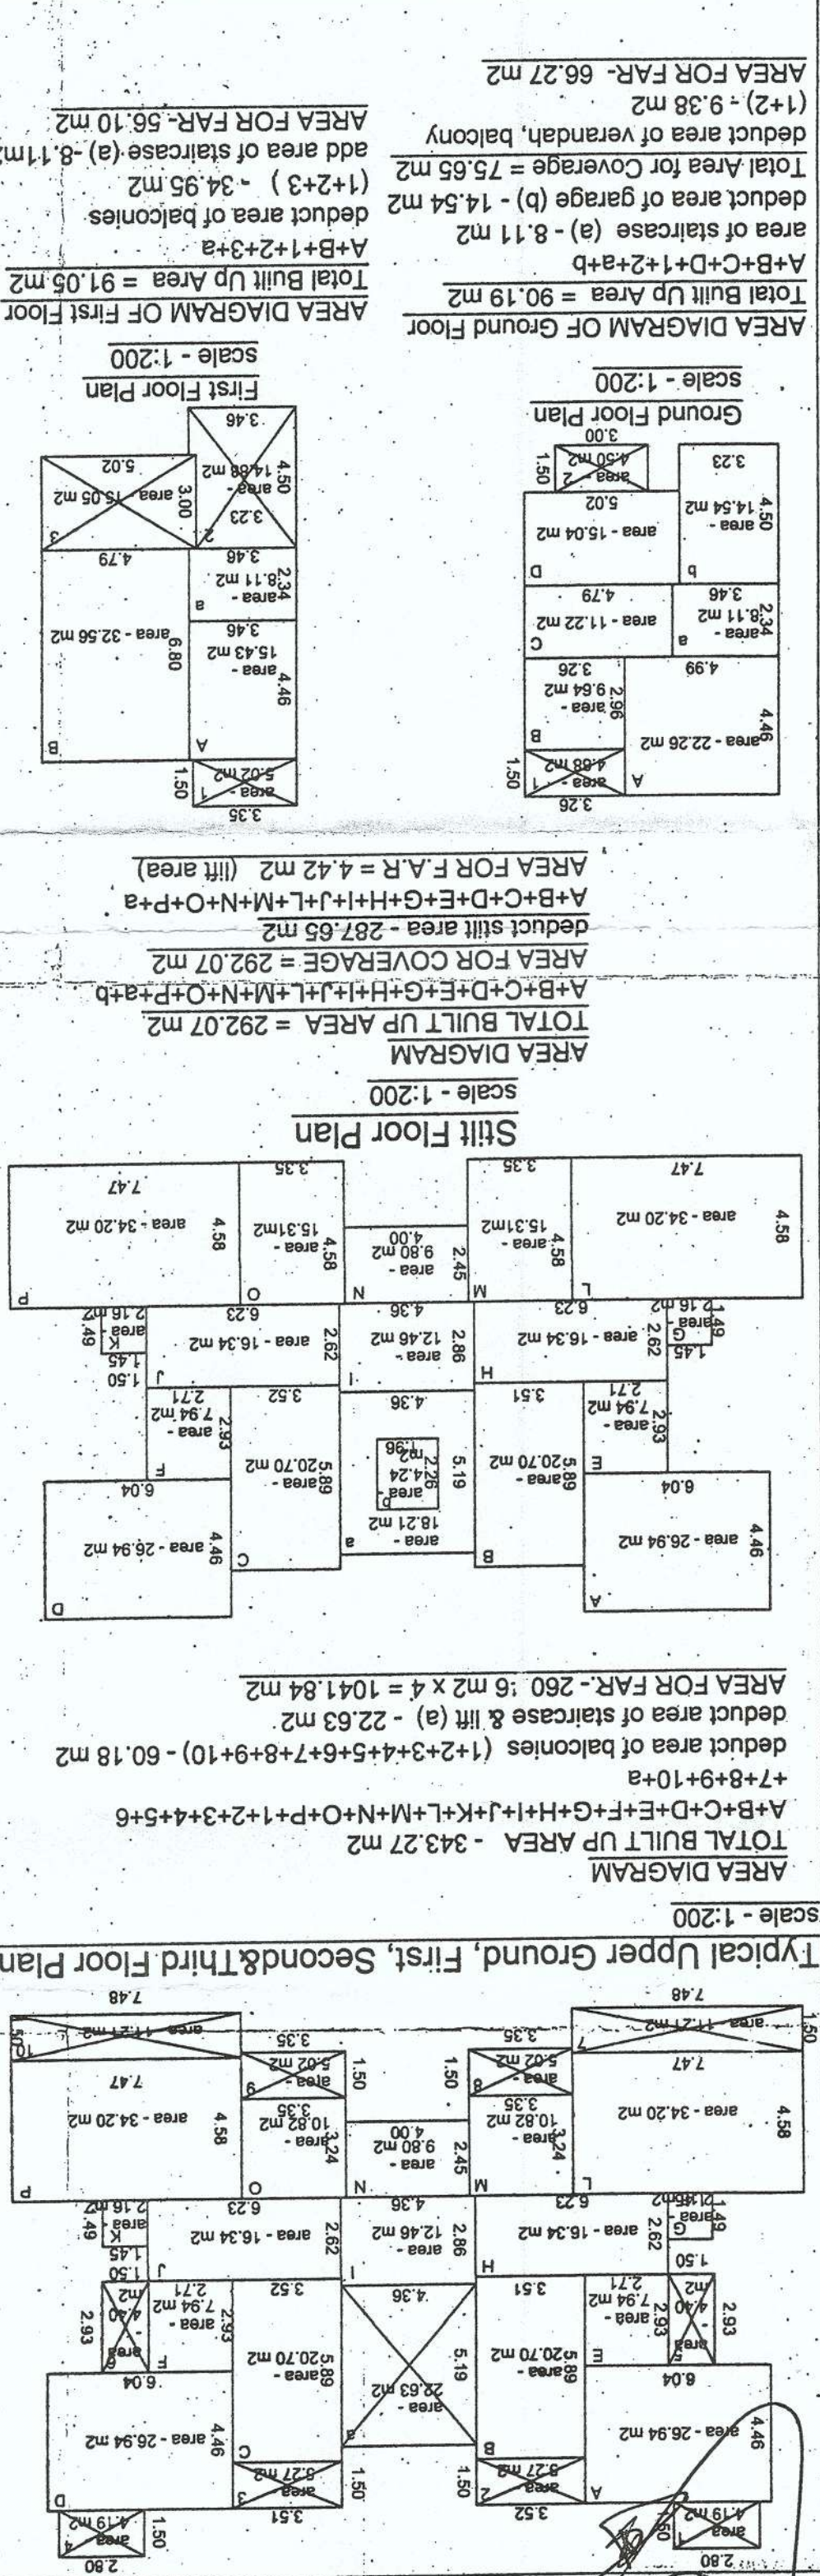

NOMEN	SIZE
FD	1.50 X 2.40
FD1	2.00 X 2.40
D	1.00 X 2.15
D1	0.90 X 2.15
D2	0.80 X 2.15
W	1.50 X 1.25
W1	1.20 X 1.25
W2	0.50 X 1.25
W3	0.70 Ø

AREA STATEMENT	
TOTAL PLOT AREA	- 2725.00 M2
Covered Area	
BLOCK A	- 292.07 M2
VILLA (75.65m ² x 9)	- 680.85 M2
Total Covered Area	- 972.92 M2
Coverage consumed	- 35.70%
BUILT UP AREA FOR FAR	
BLOCK A	- 1046.26 M2
Stillt Floor	- 4.42 m2
Upper Ground Floor	- 260.46 m2
First Floor	- 260.46 m2
Second Floor	- 260.46 m2
Third Floor	- 260.46m2
VILLA	
Ground Floor (66.27m ² x 9)	- 596.43 m2
First Floor (56.10m ² x 9)	- 504.90 m2
Total built up area for FAR	- 2147.59 M2
FAR Consumed	- 78.81
Permissible F.A.R (80)	- 2180.00 m2

[illegible]

studio Arche'type
architecture + interiors

At Court Circle, Mapusa, Goa-INDIA.
B-209, 2nd floor, Saldanha Business Towers,
Ph. 0091-82-2256-1650, e-mail: studio.archetype@yahoo.co



SCHEDULE OF OPENINGS