




GROUND FLOOR PLAN

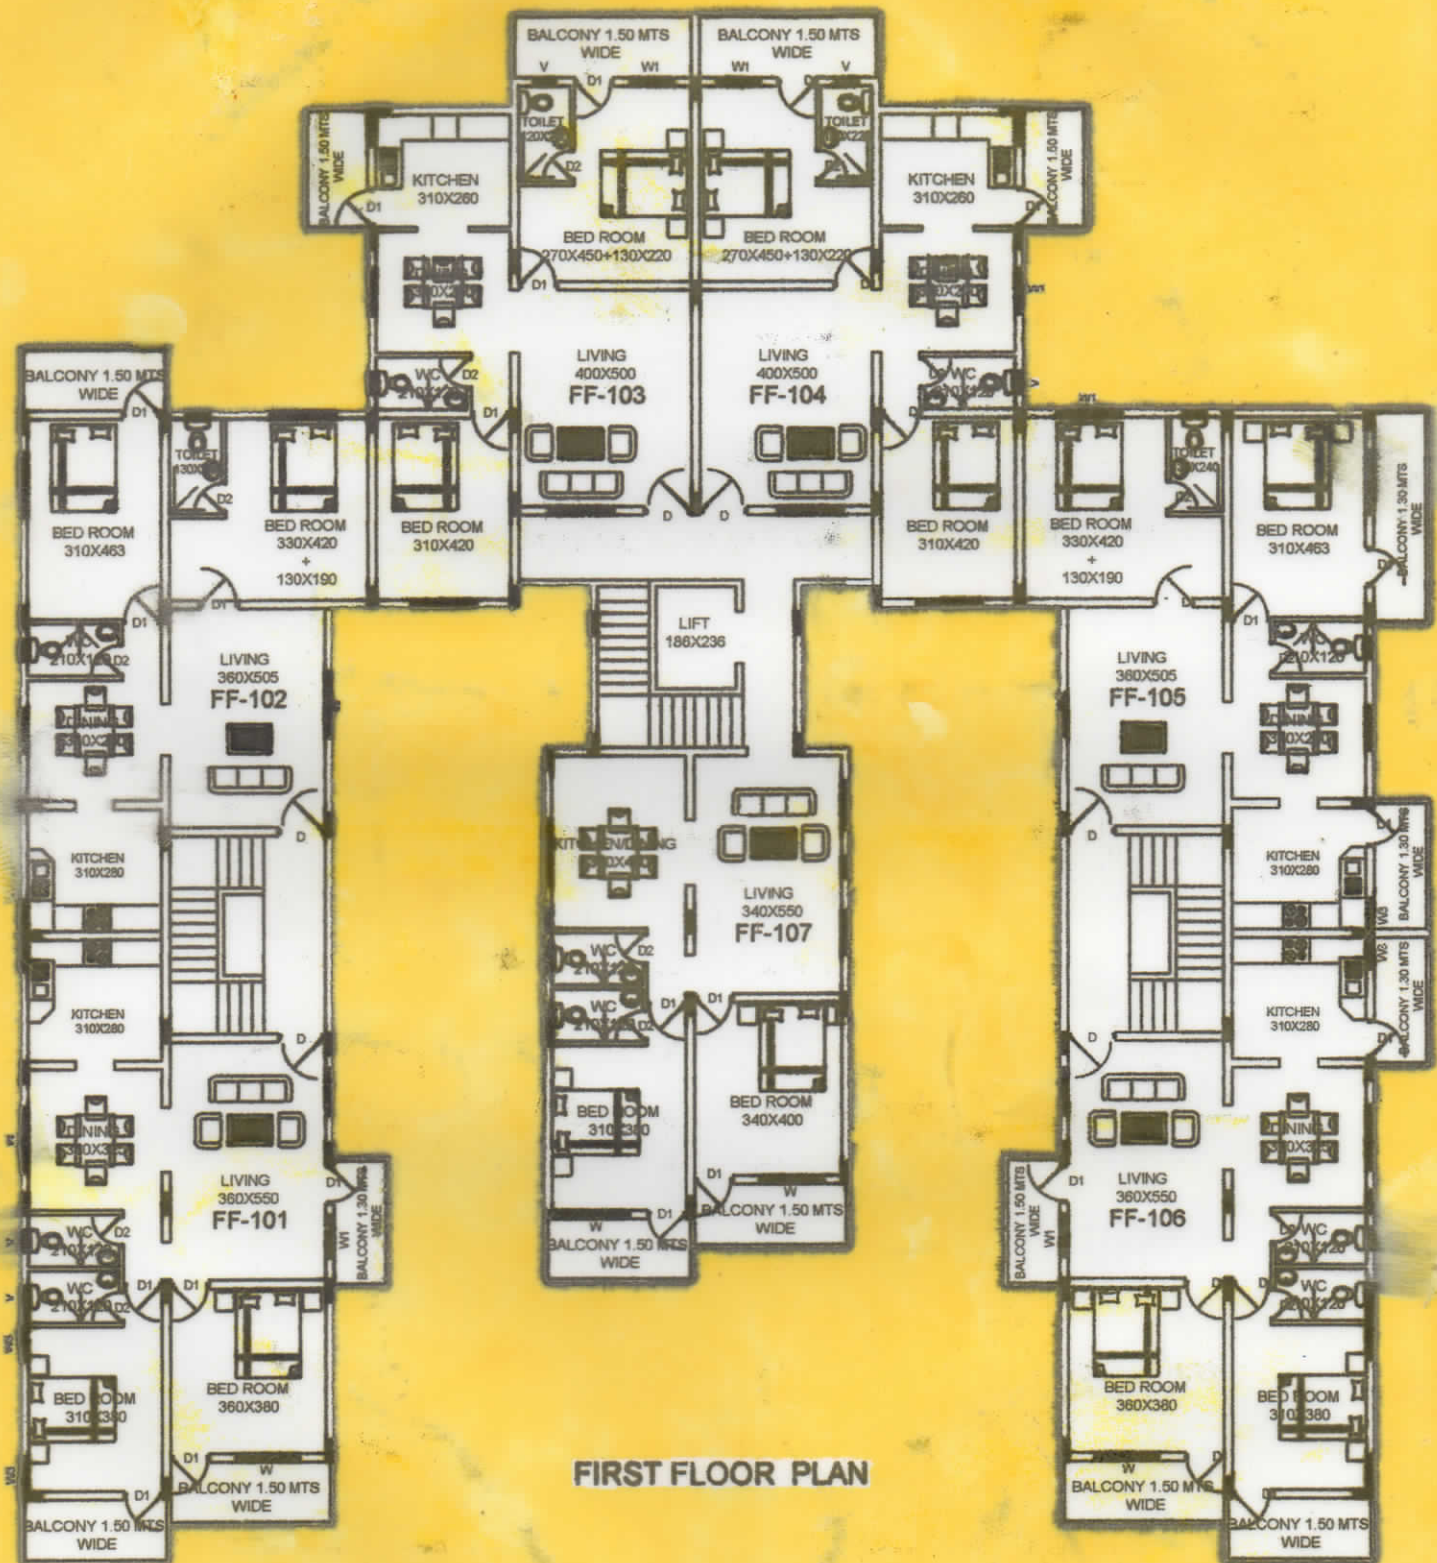


FIRST FLOOR PLAN

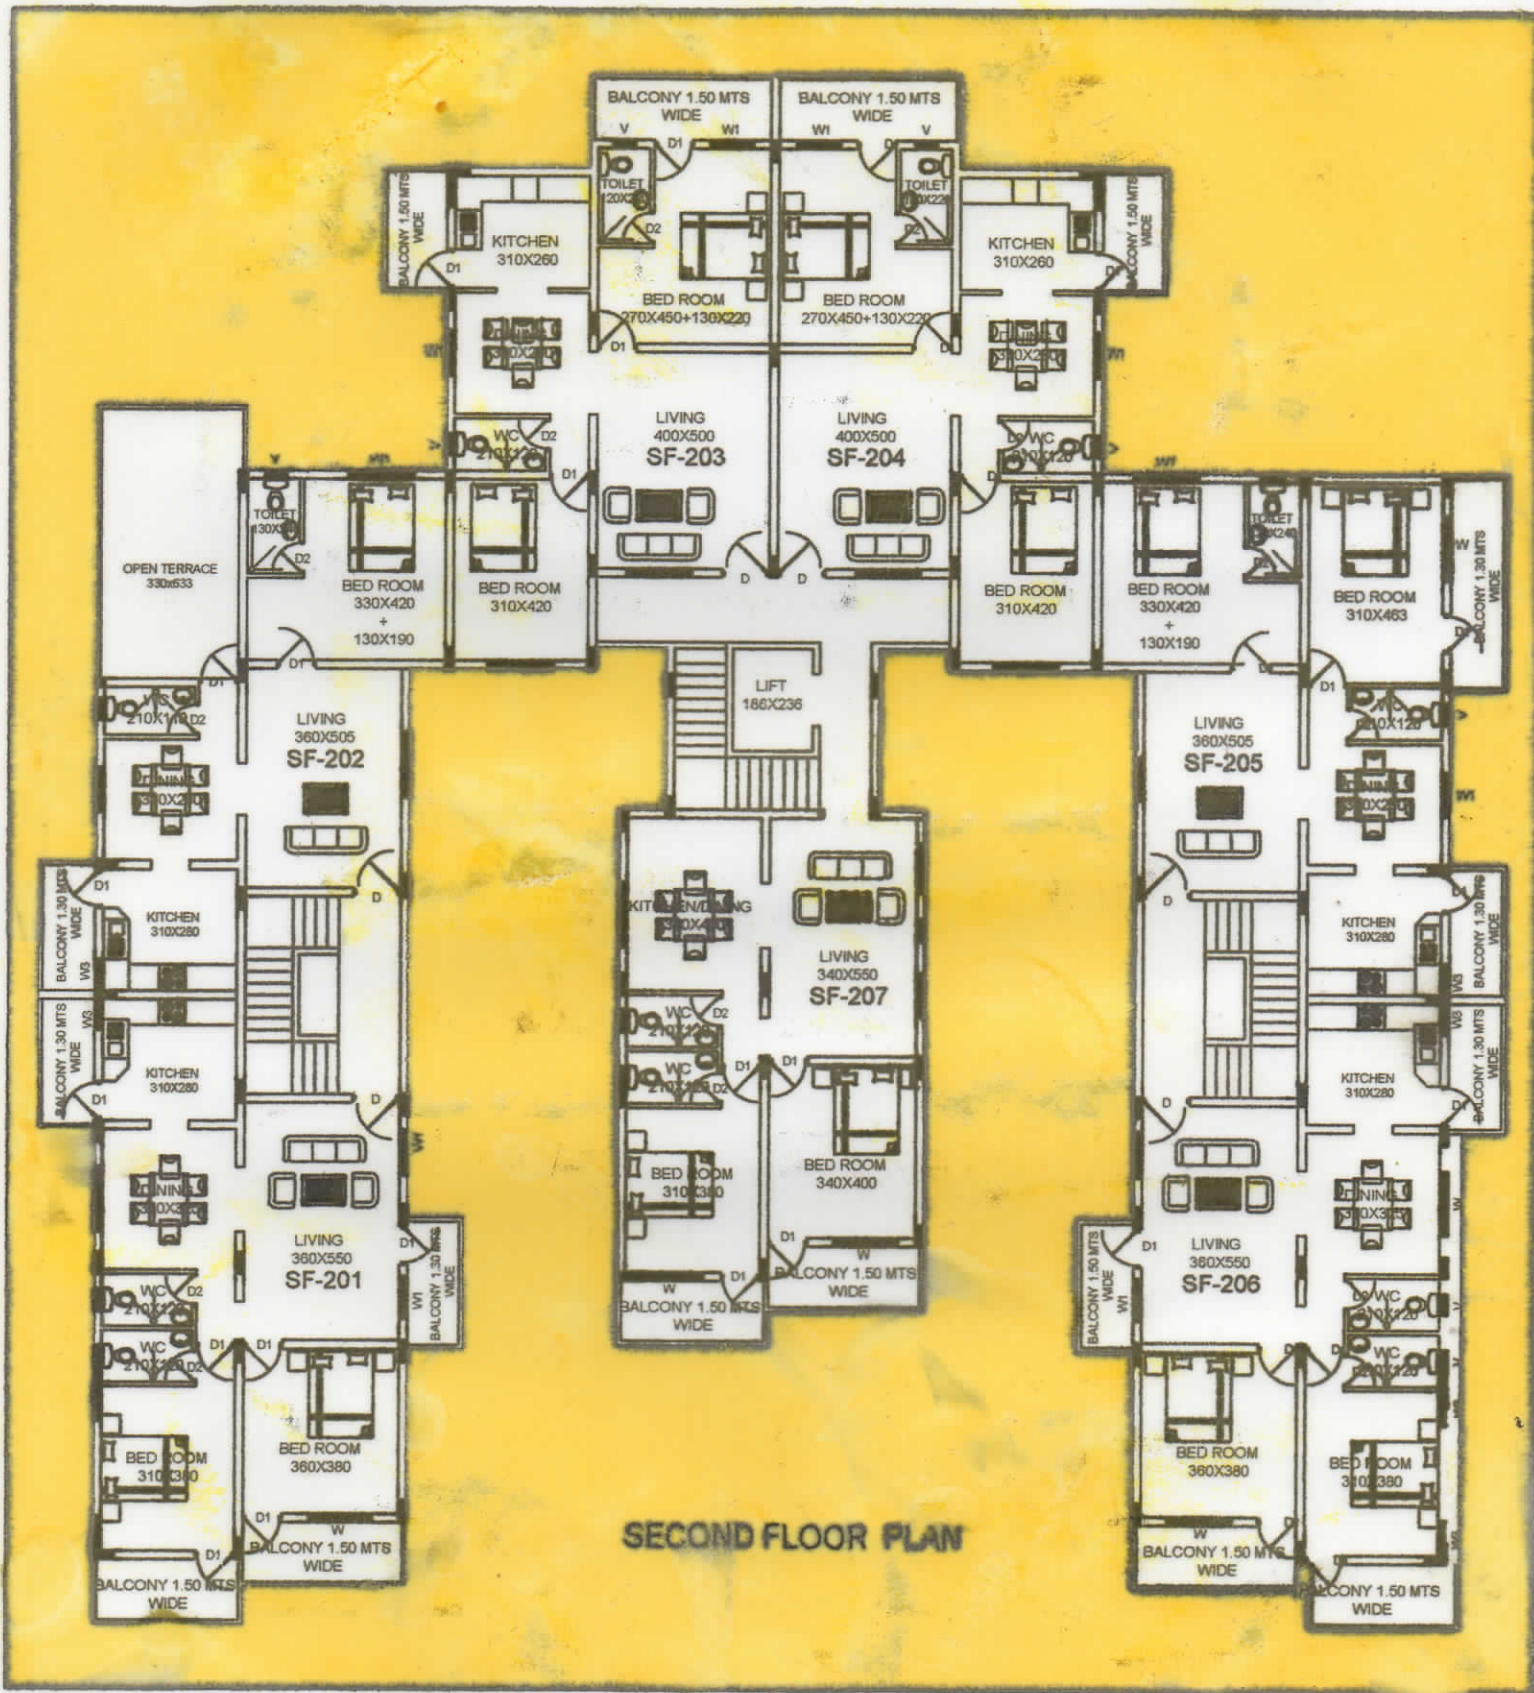

SECOND FLOOR PLAN

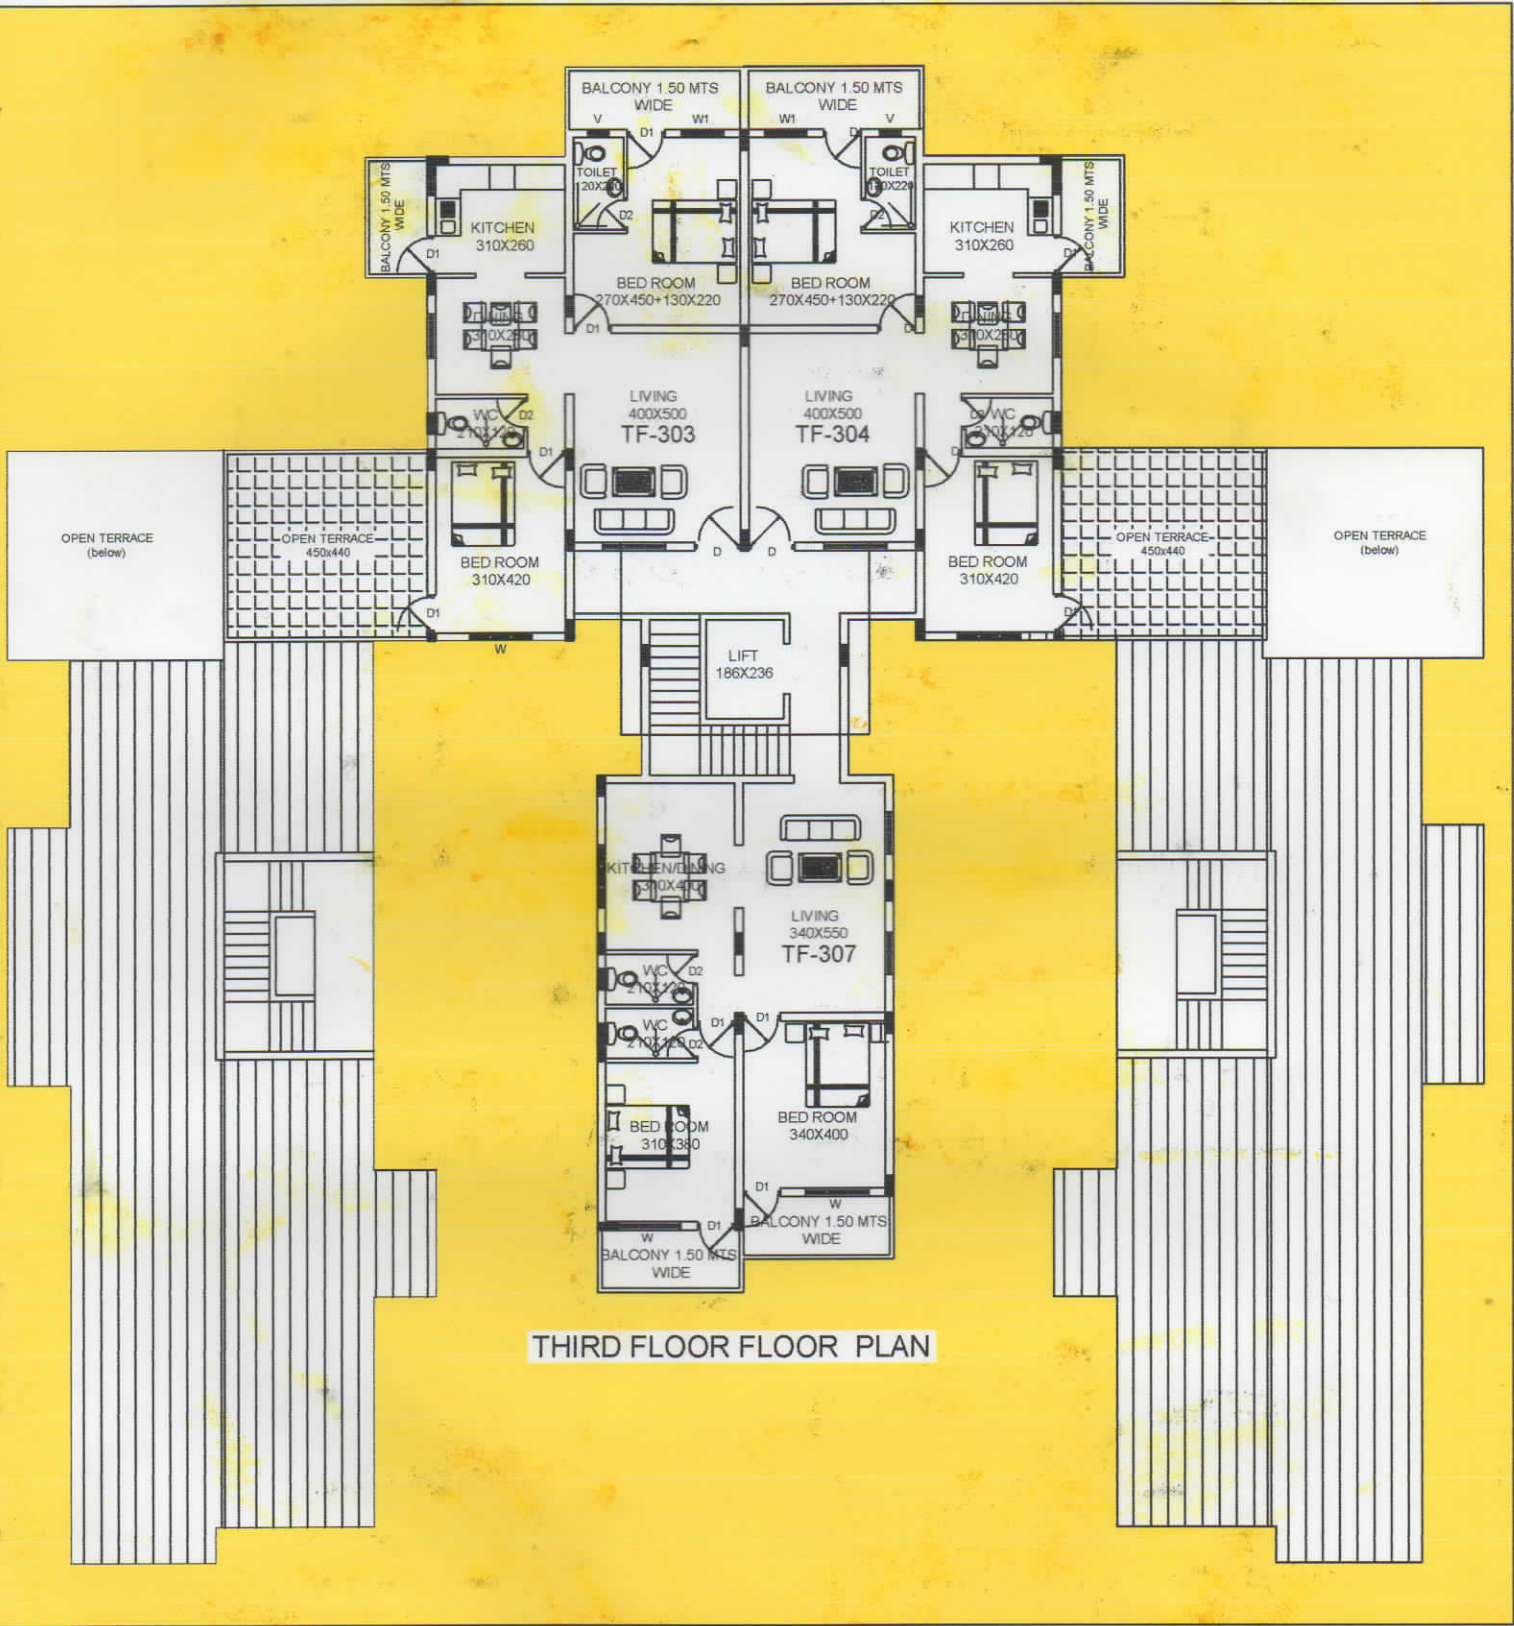

THIRD FLOOR FLOOR PLAN

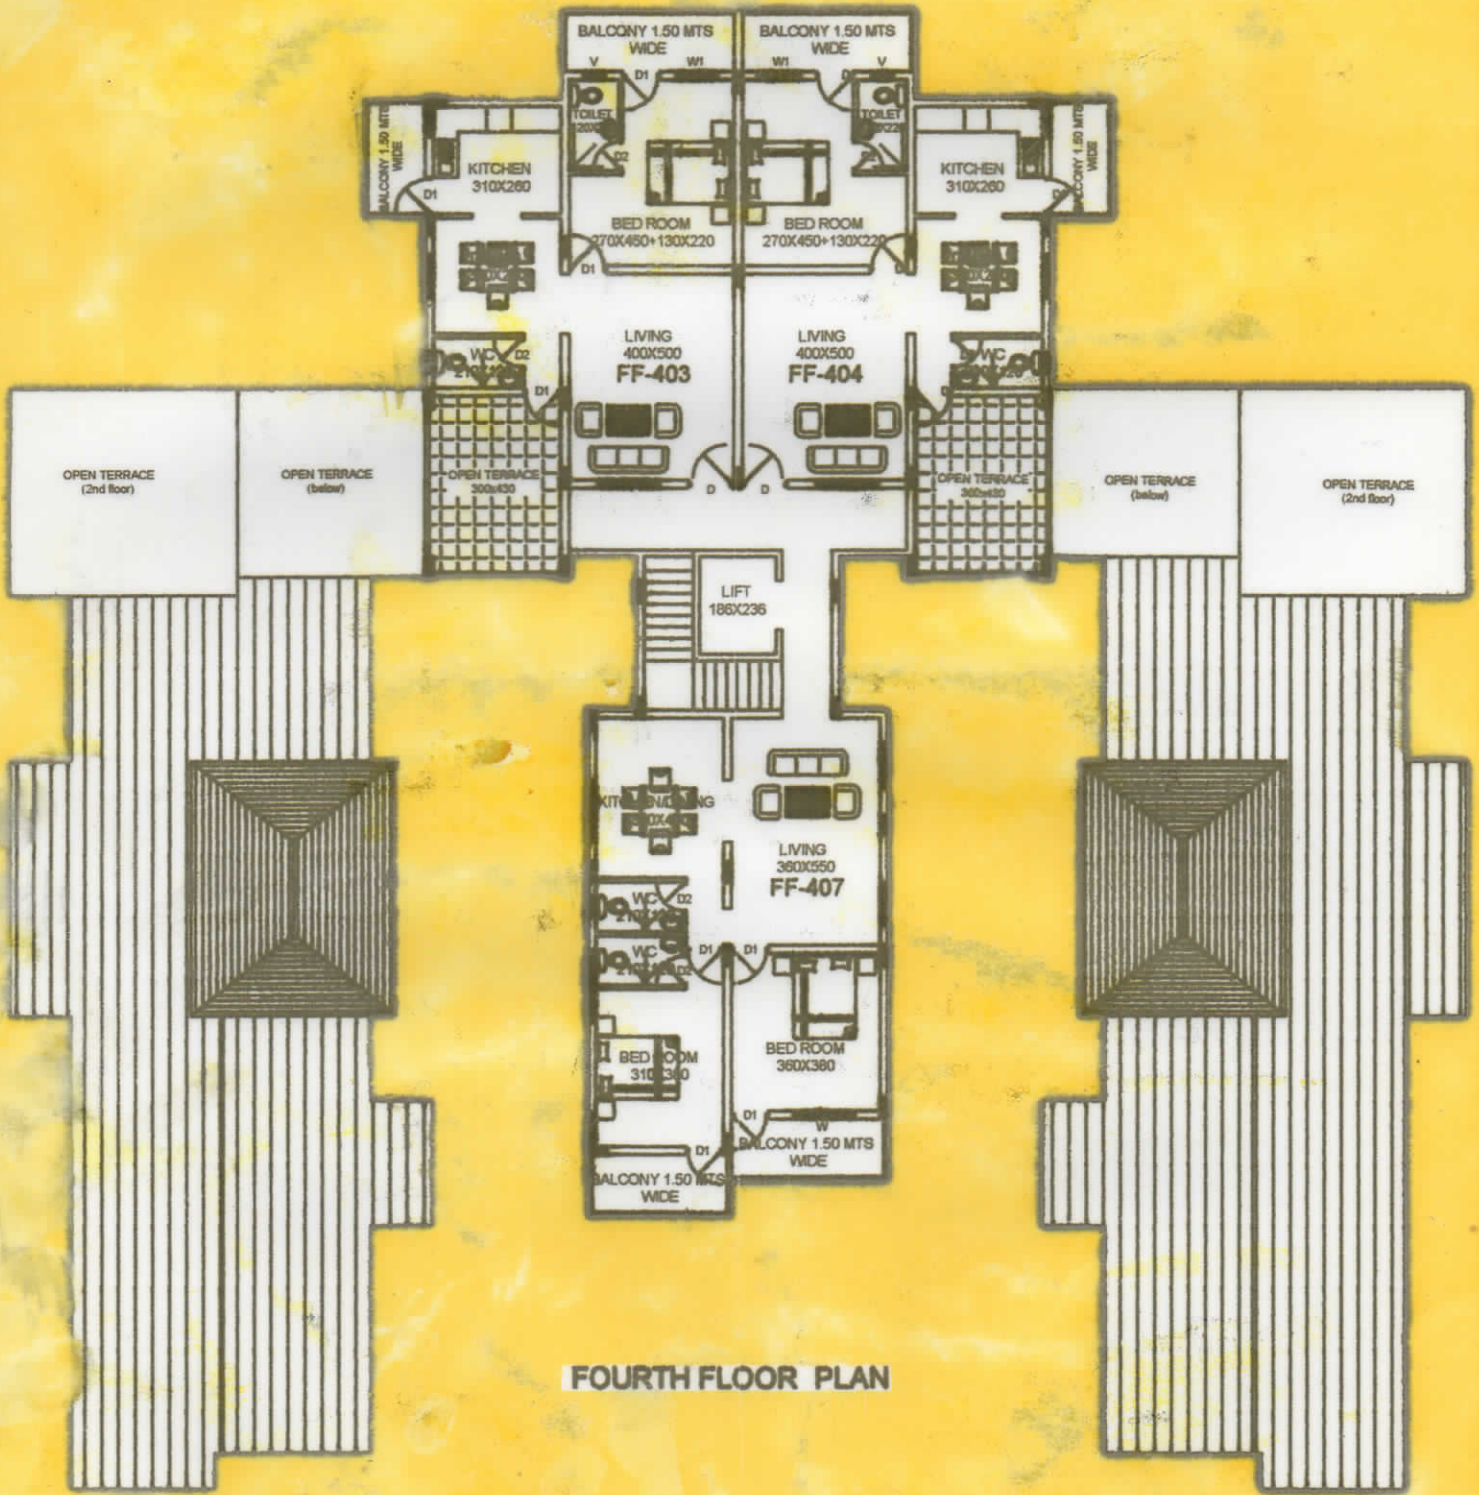

FOURTH FLOOR PLAN