
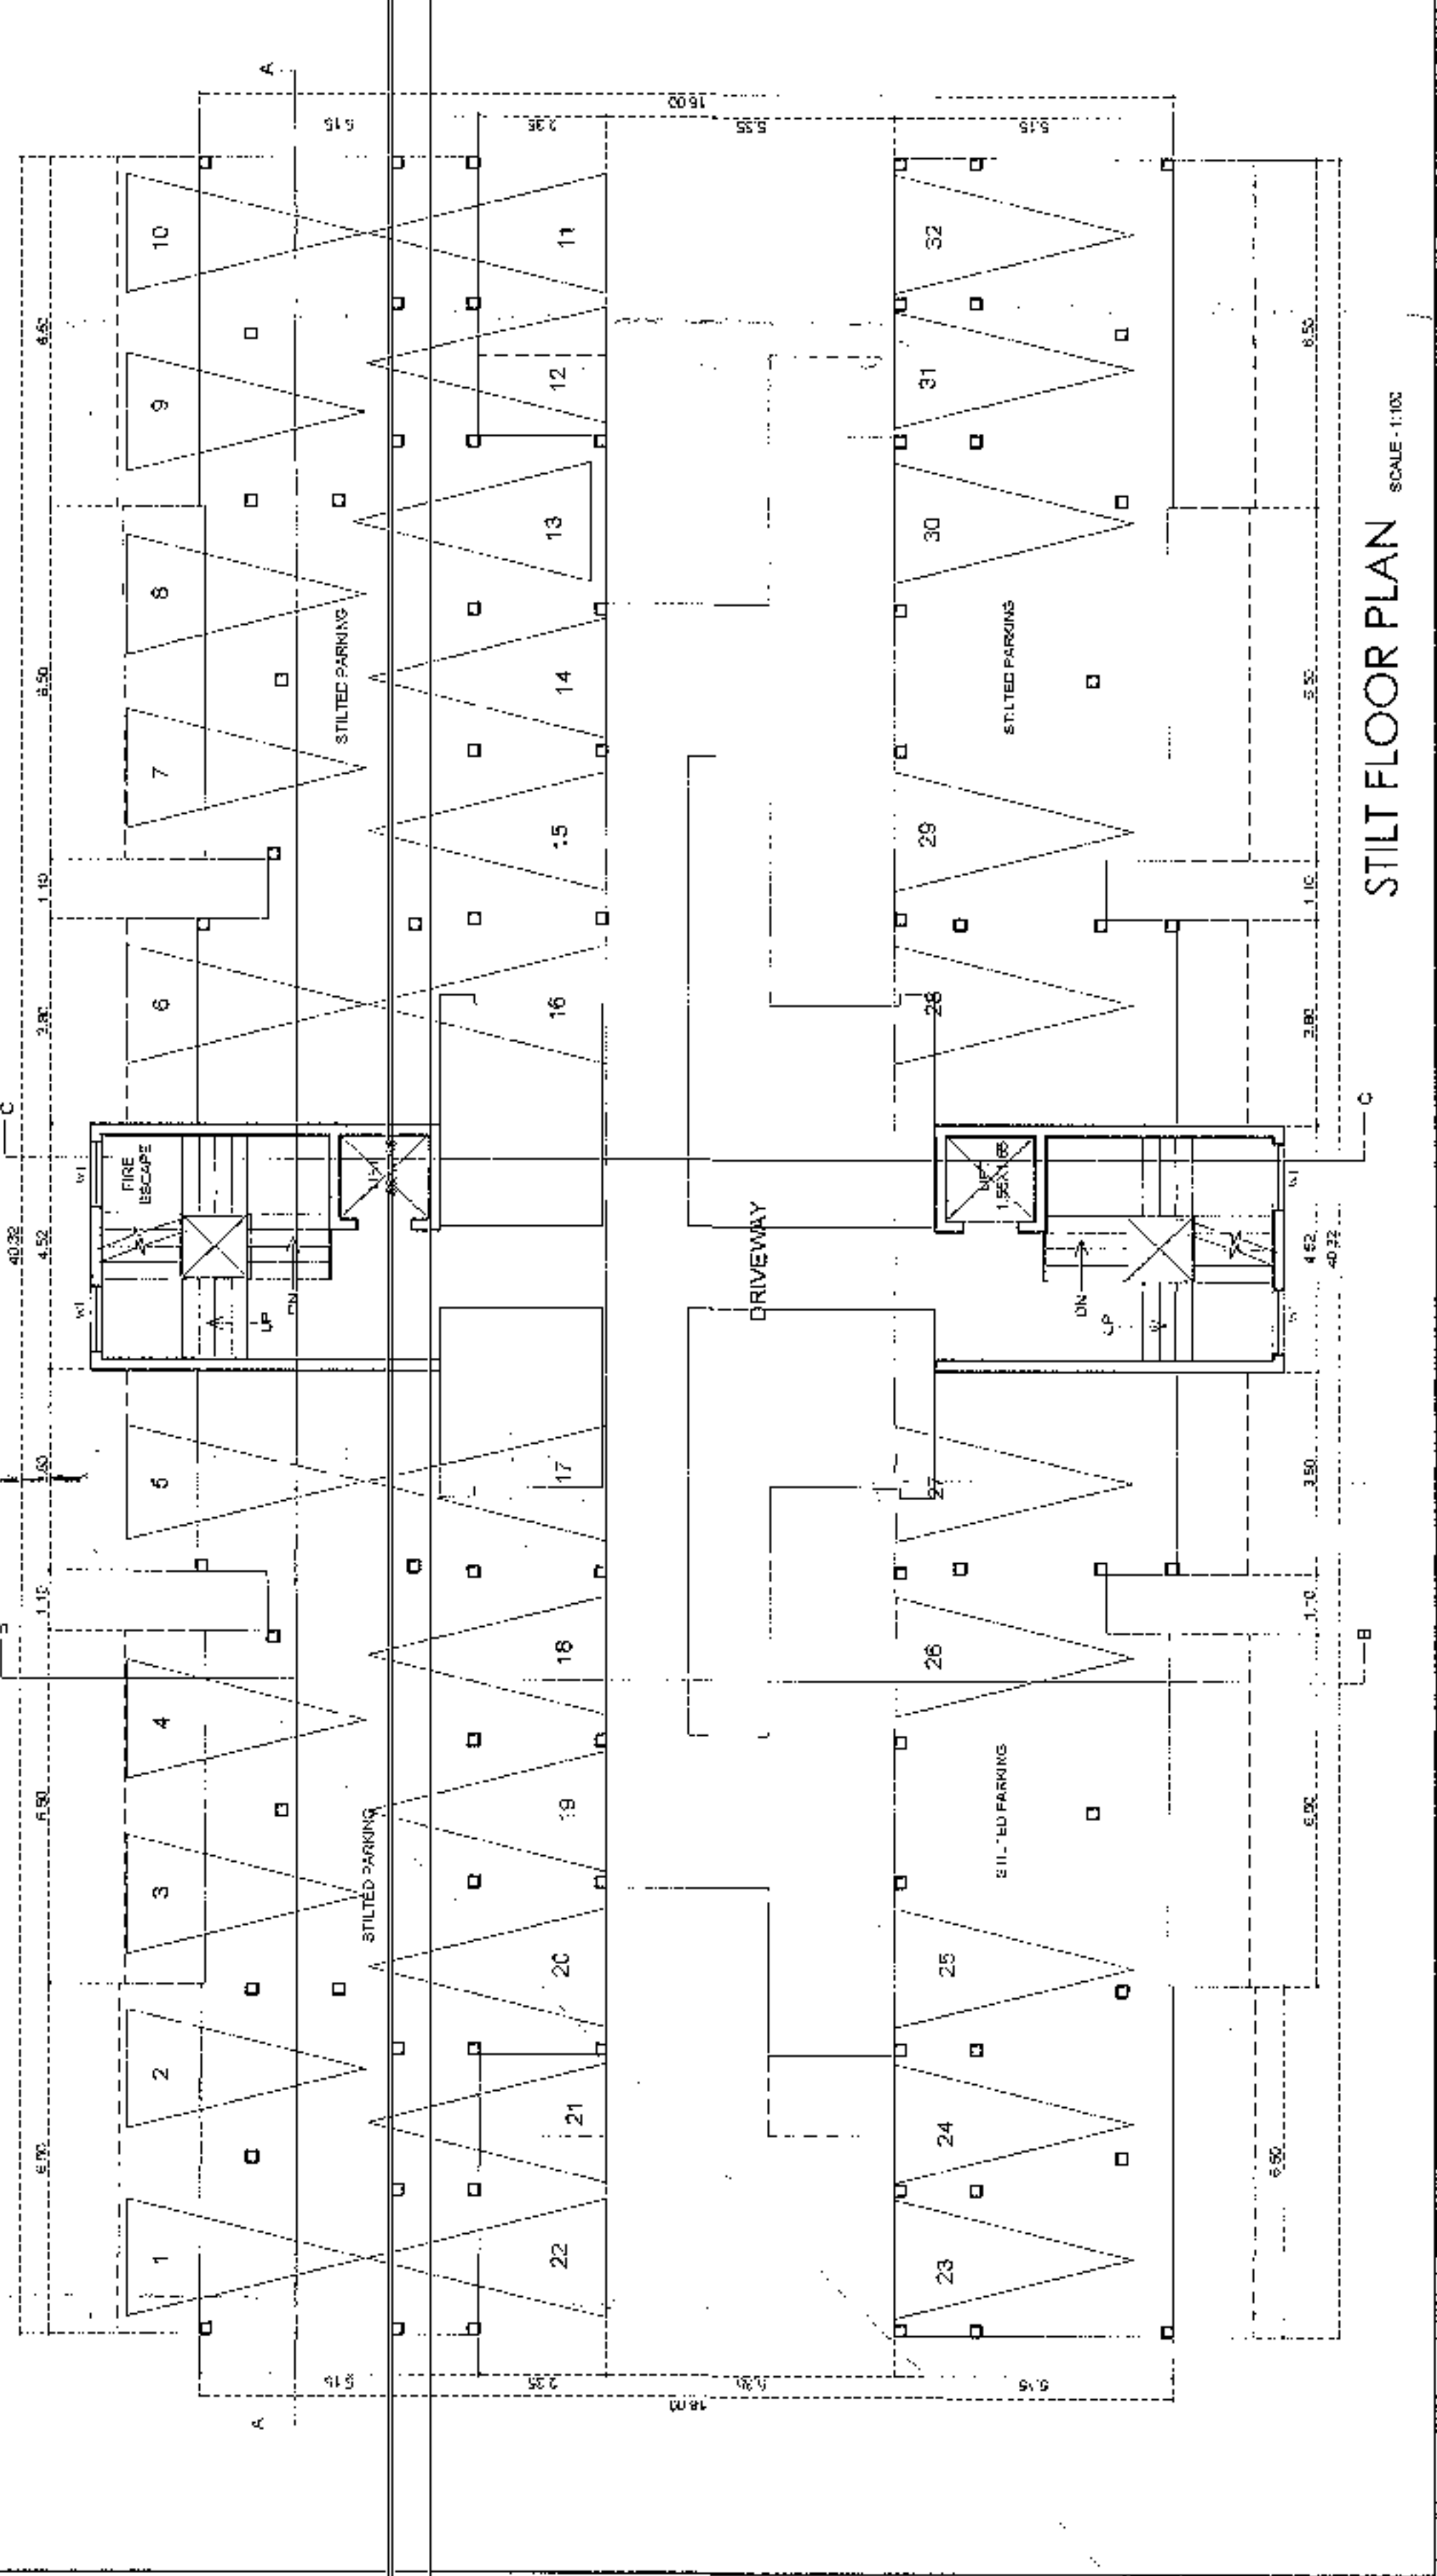
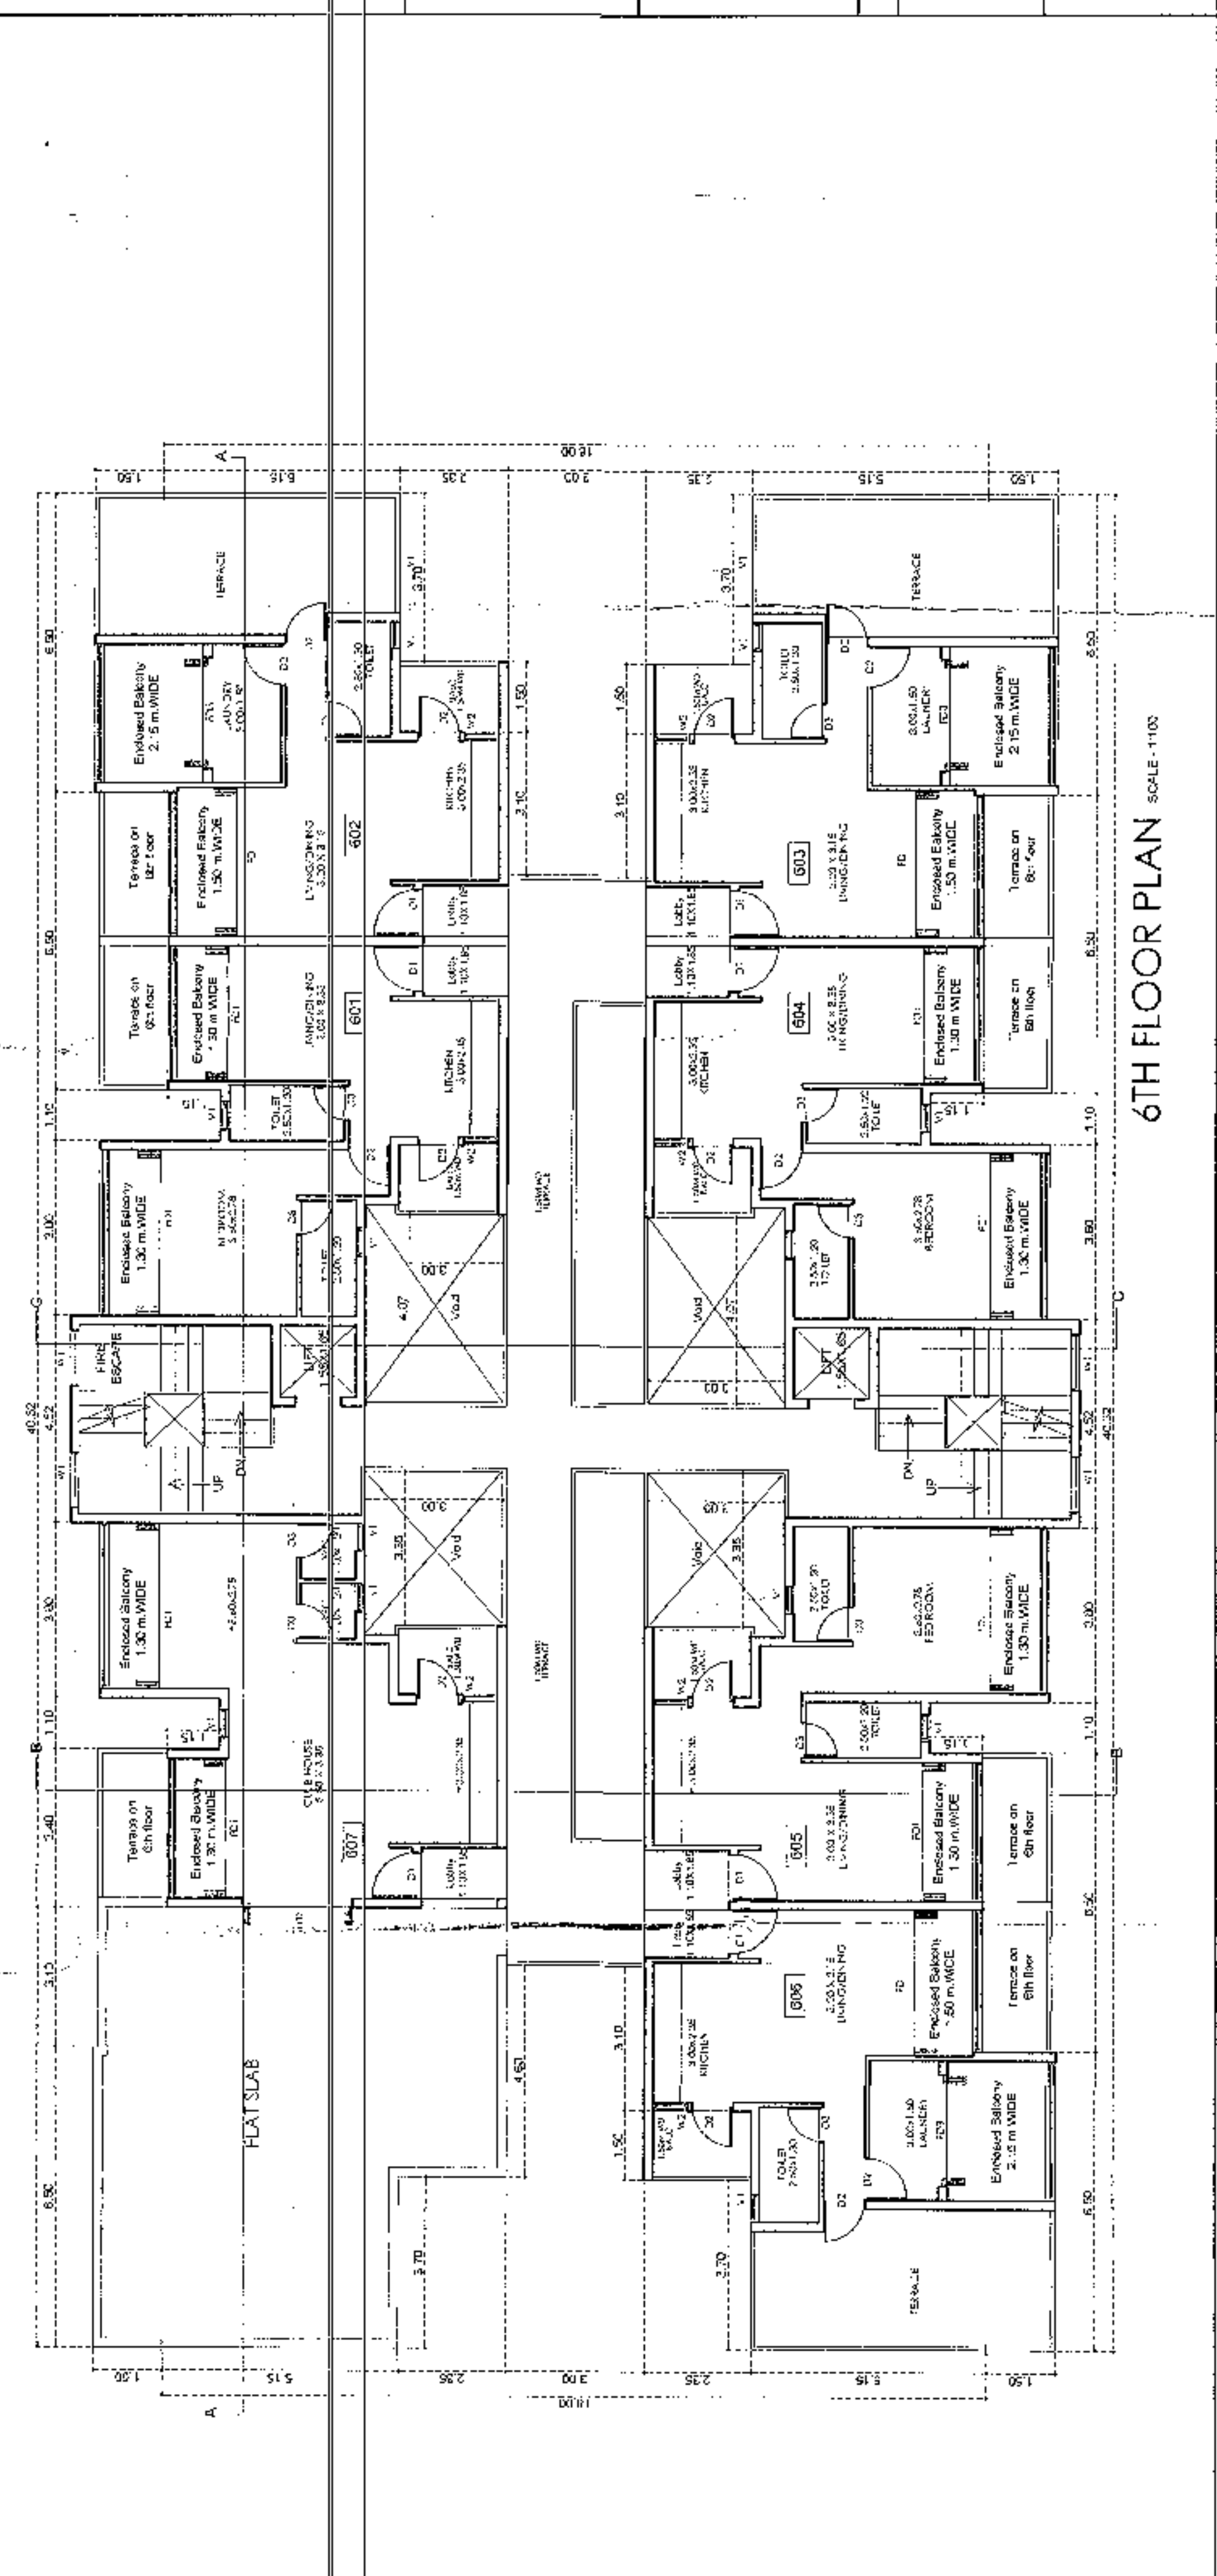
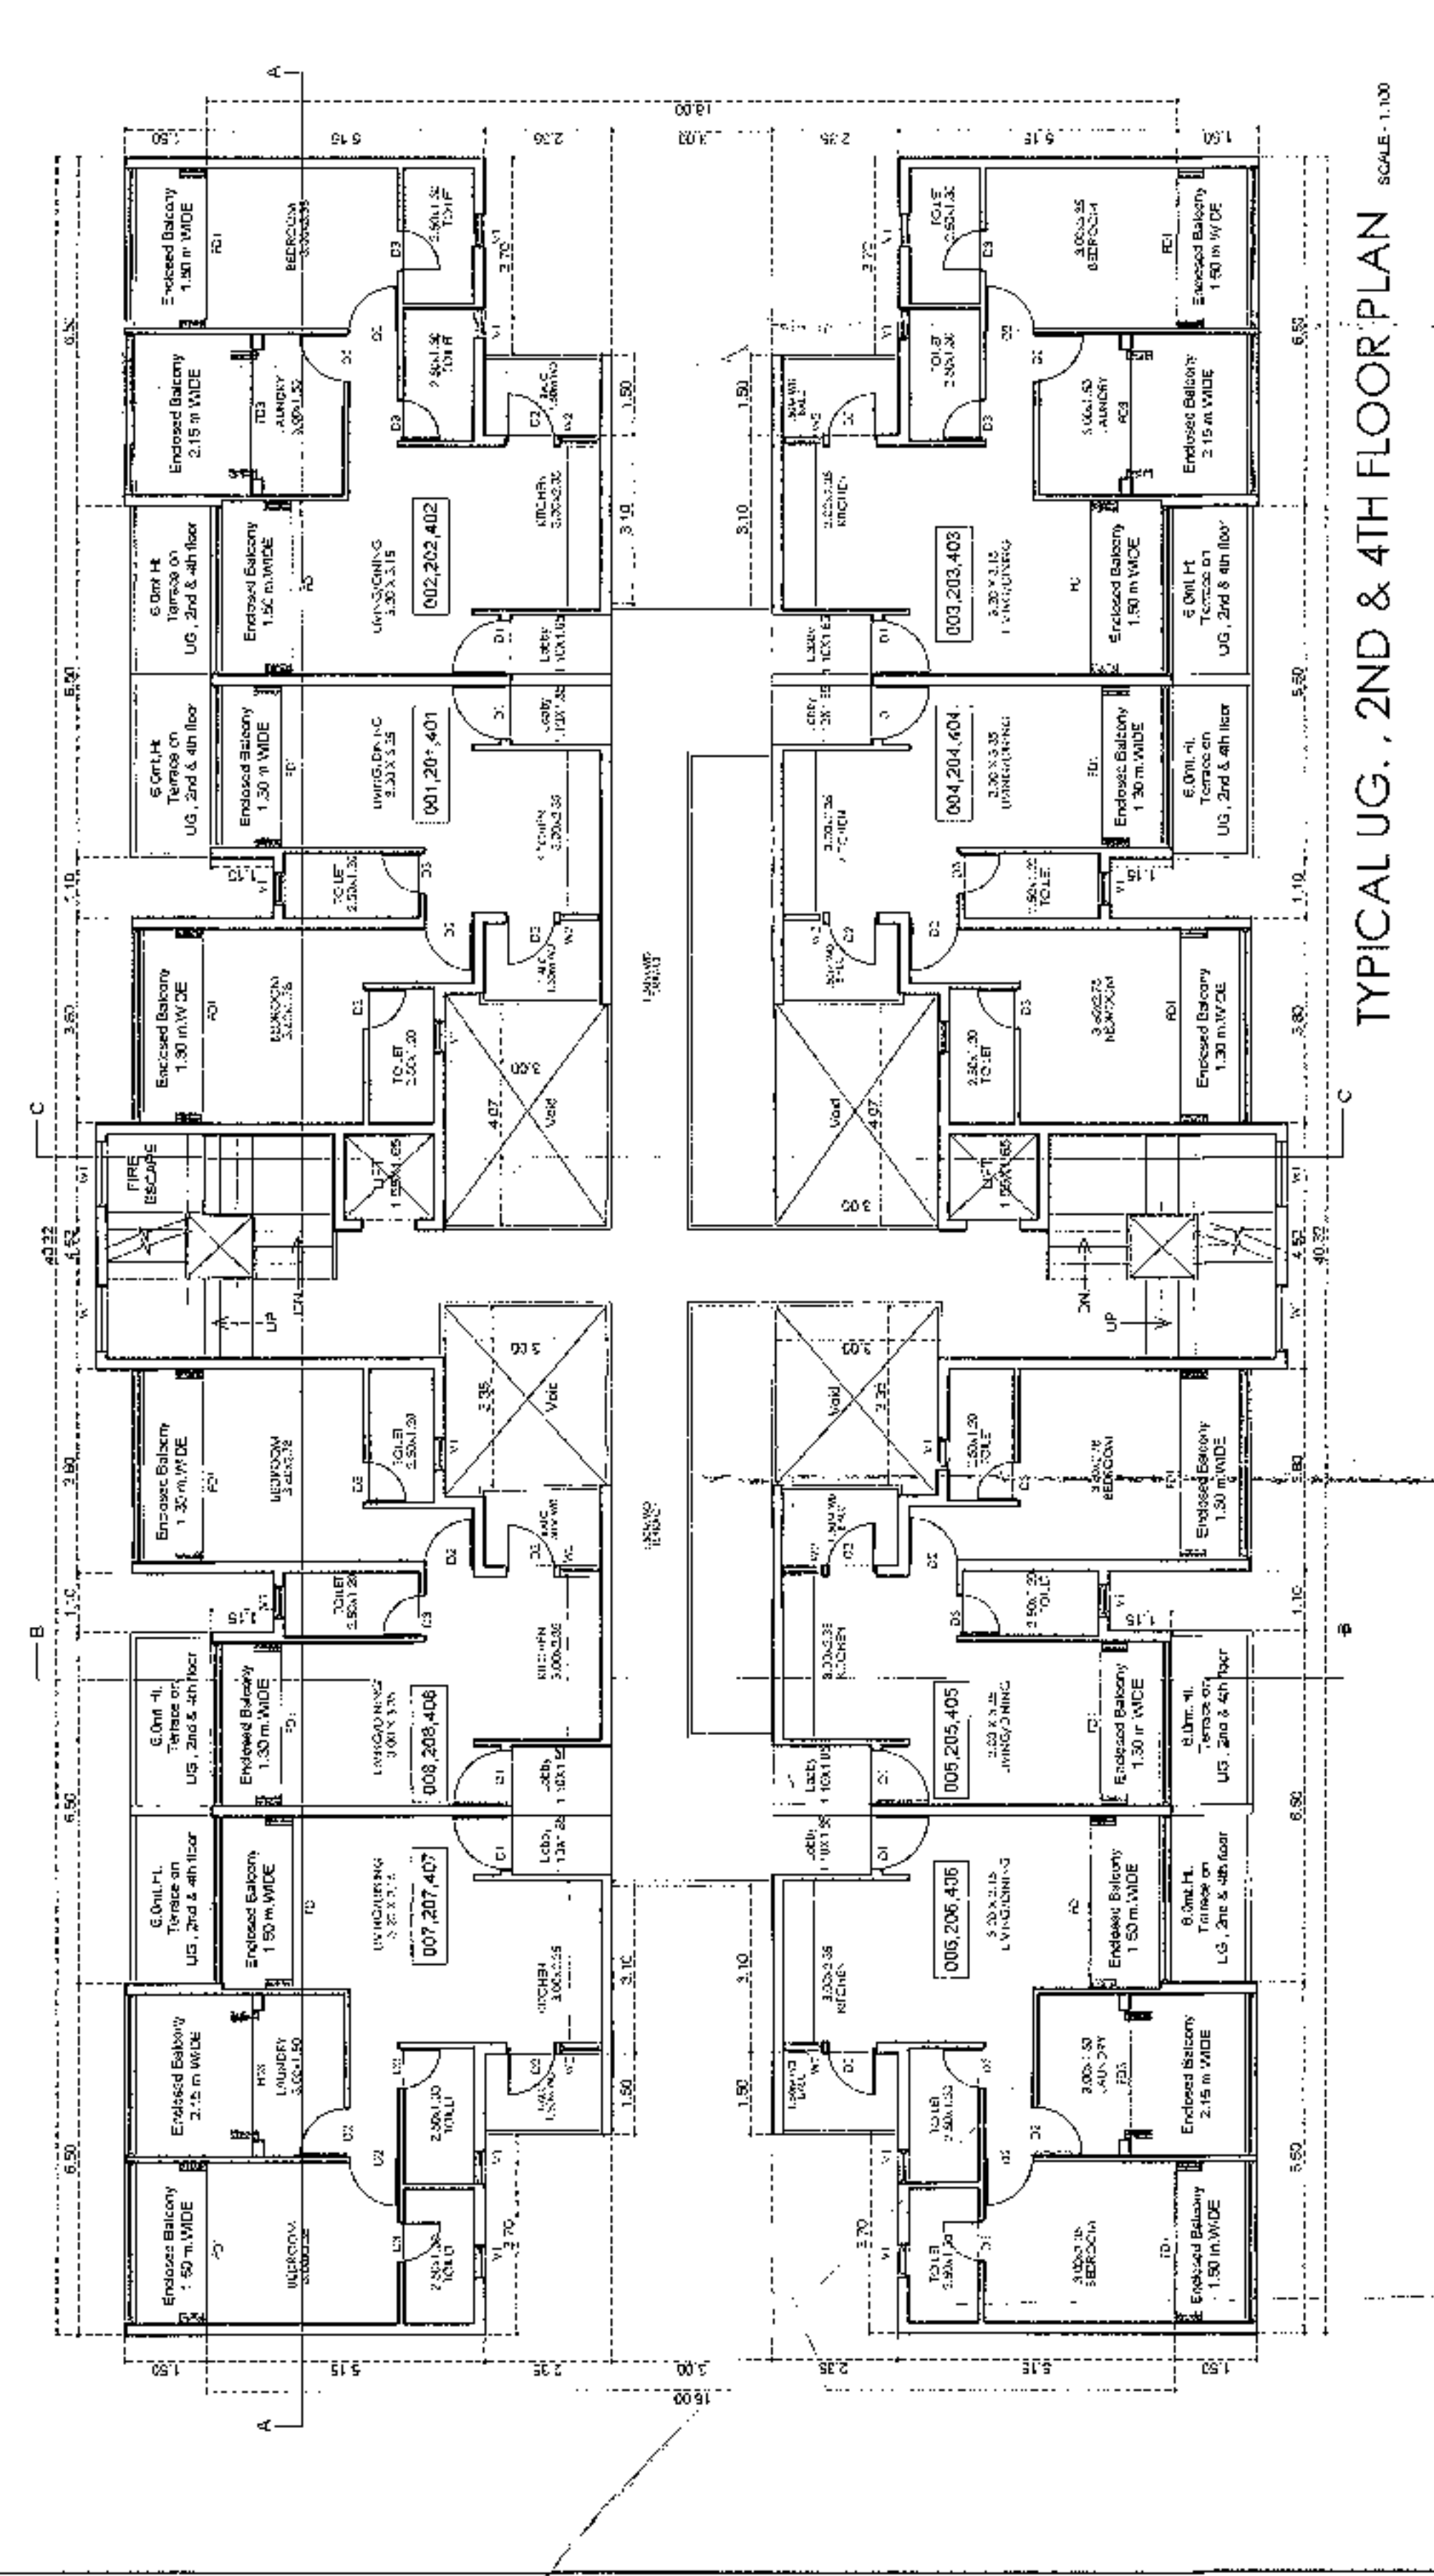
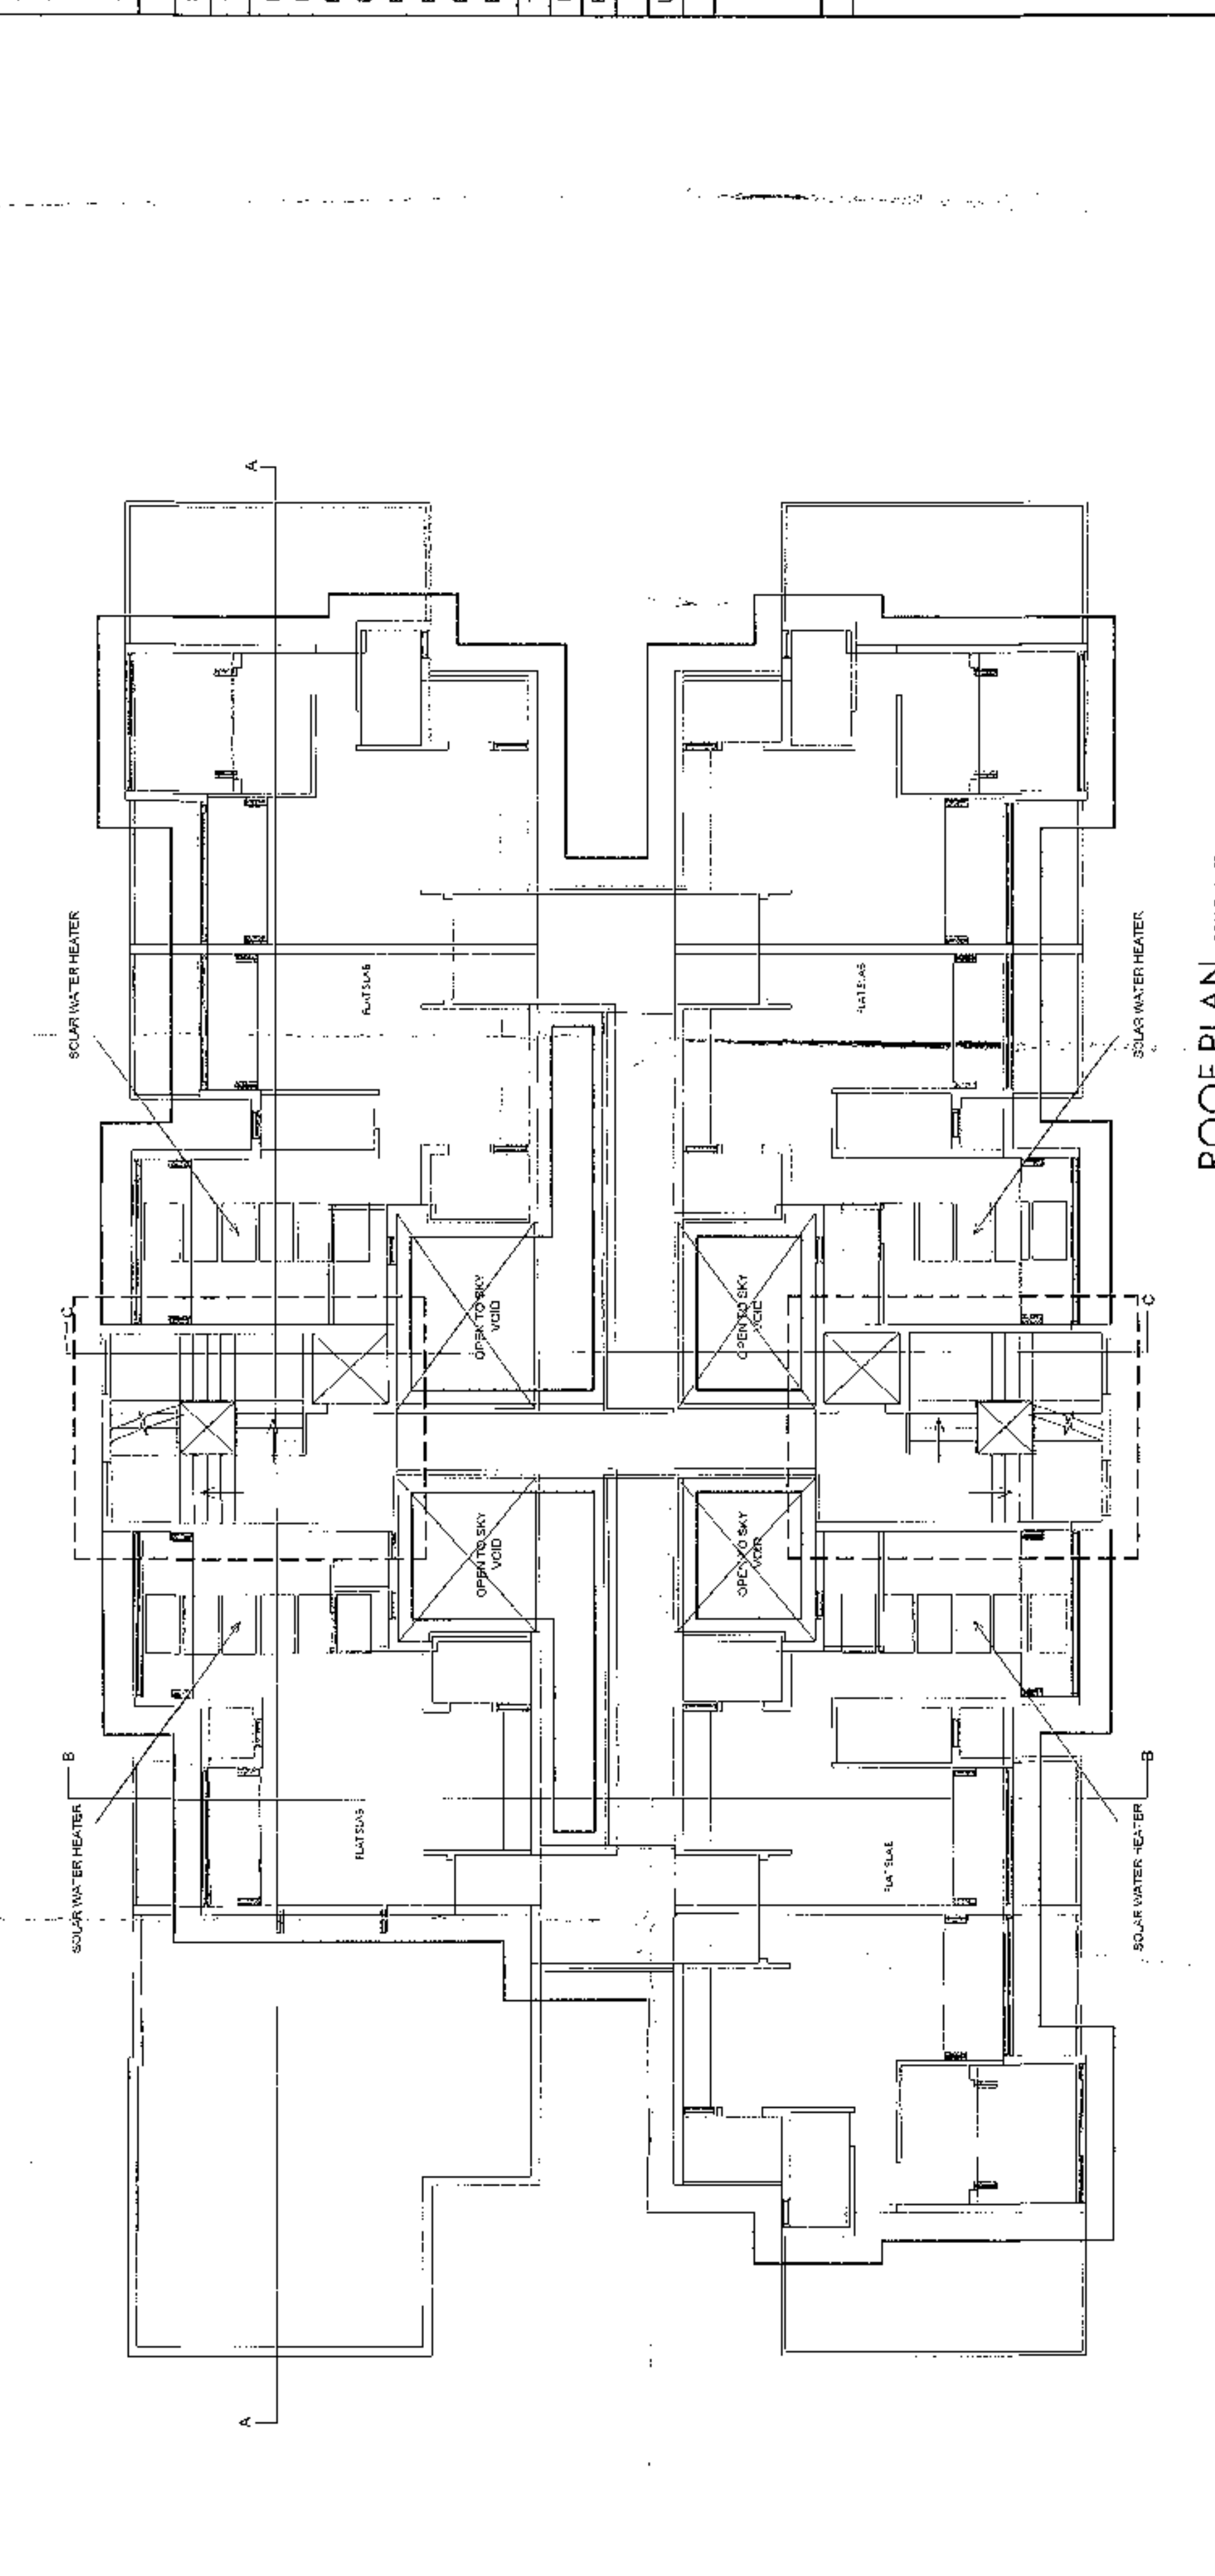
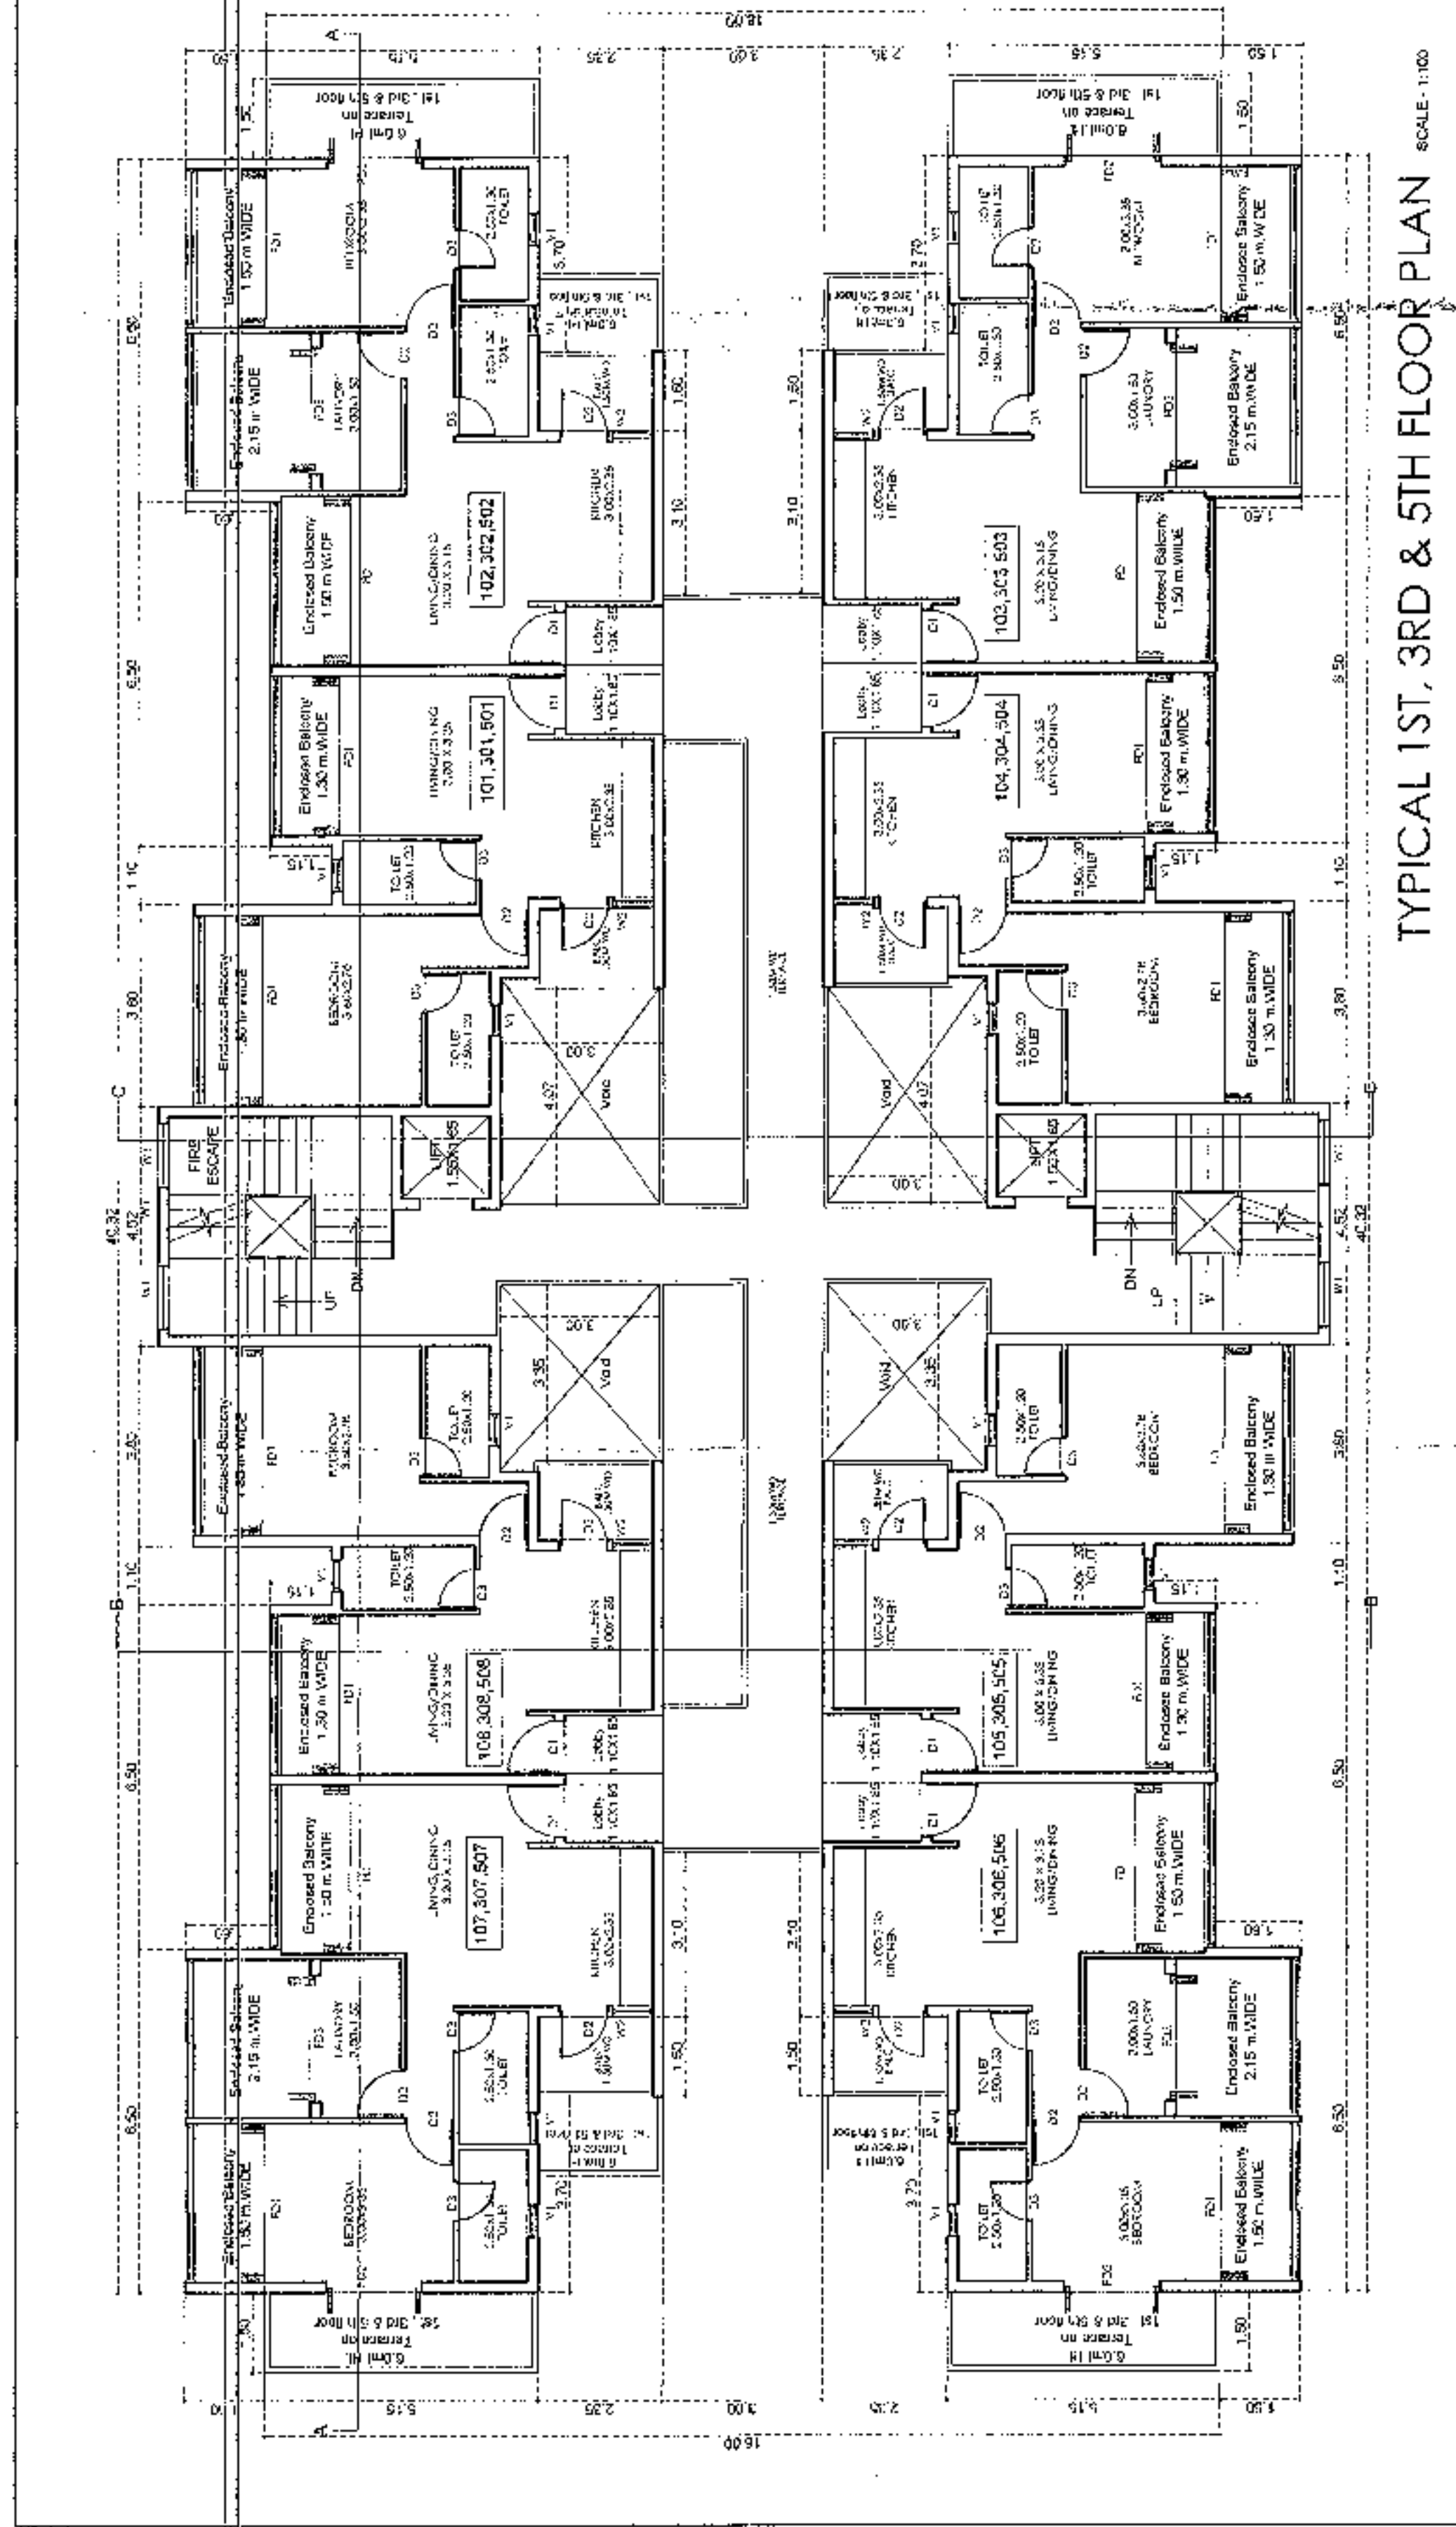


Barla

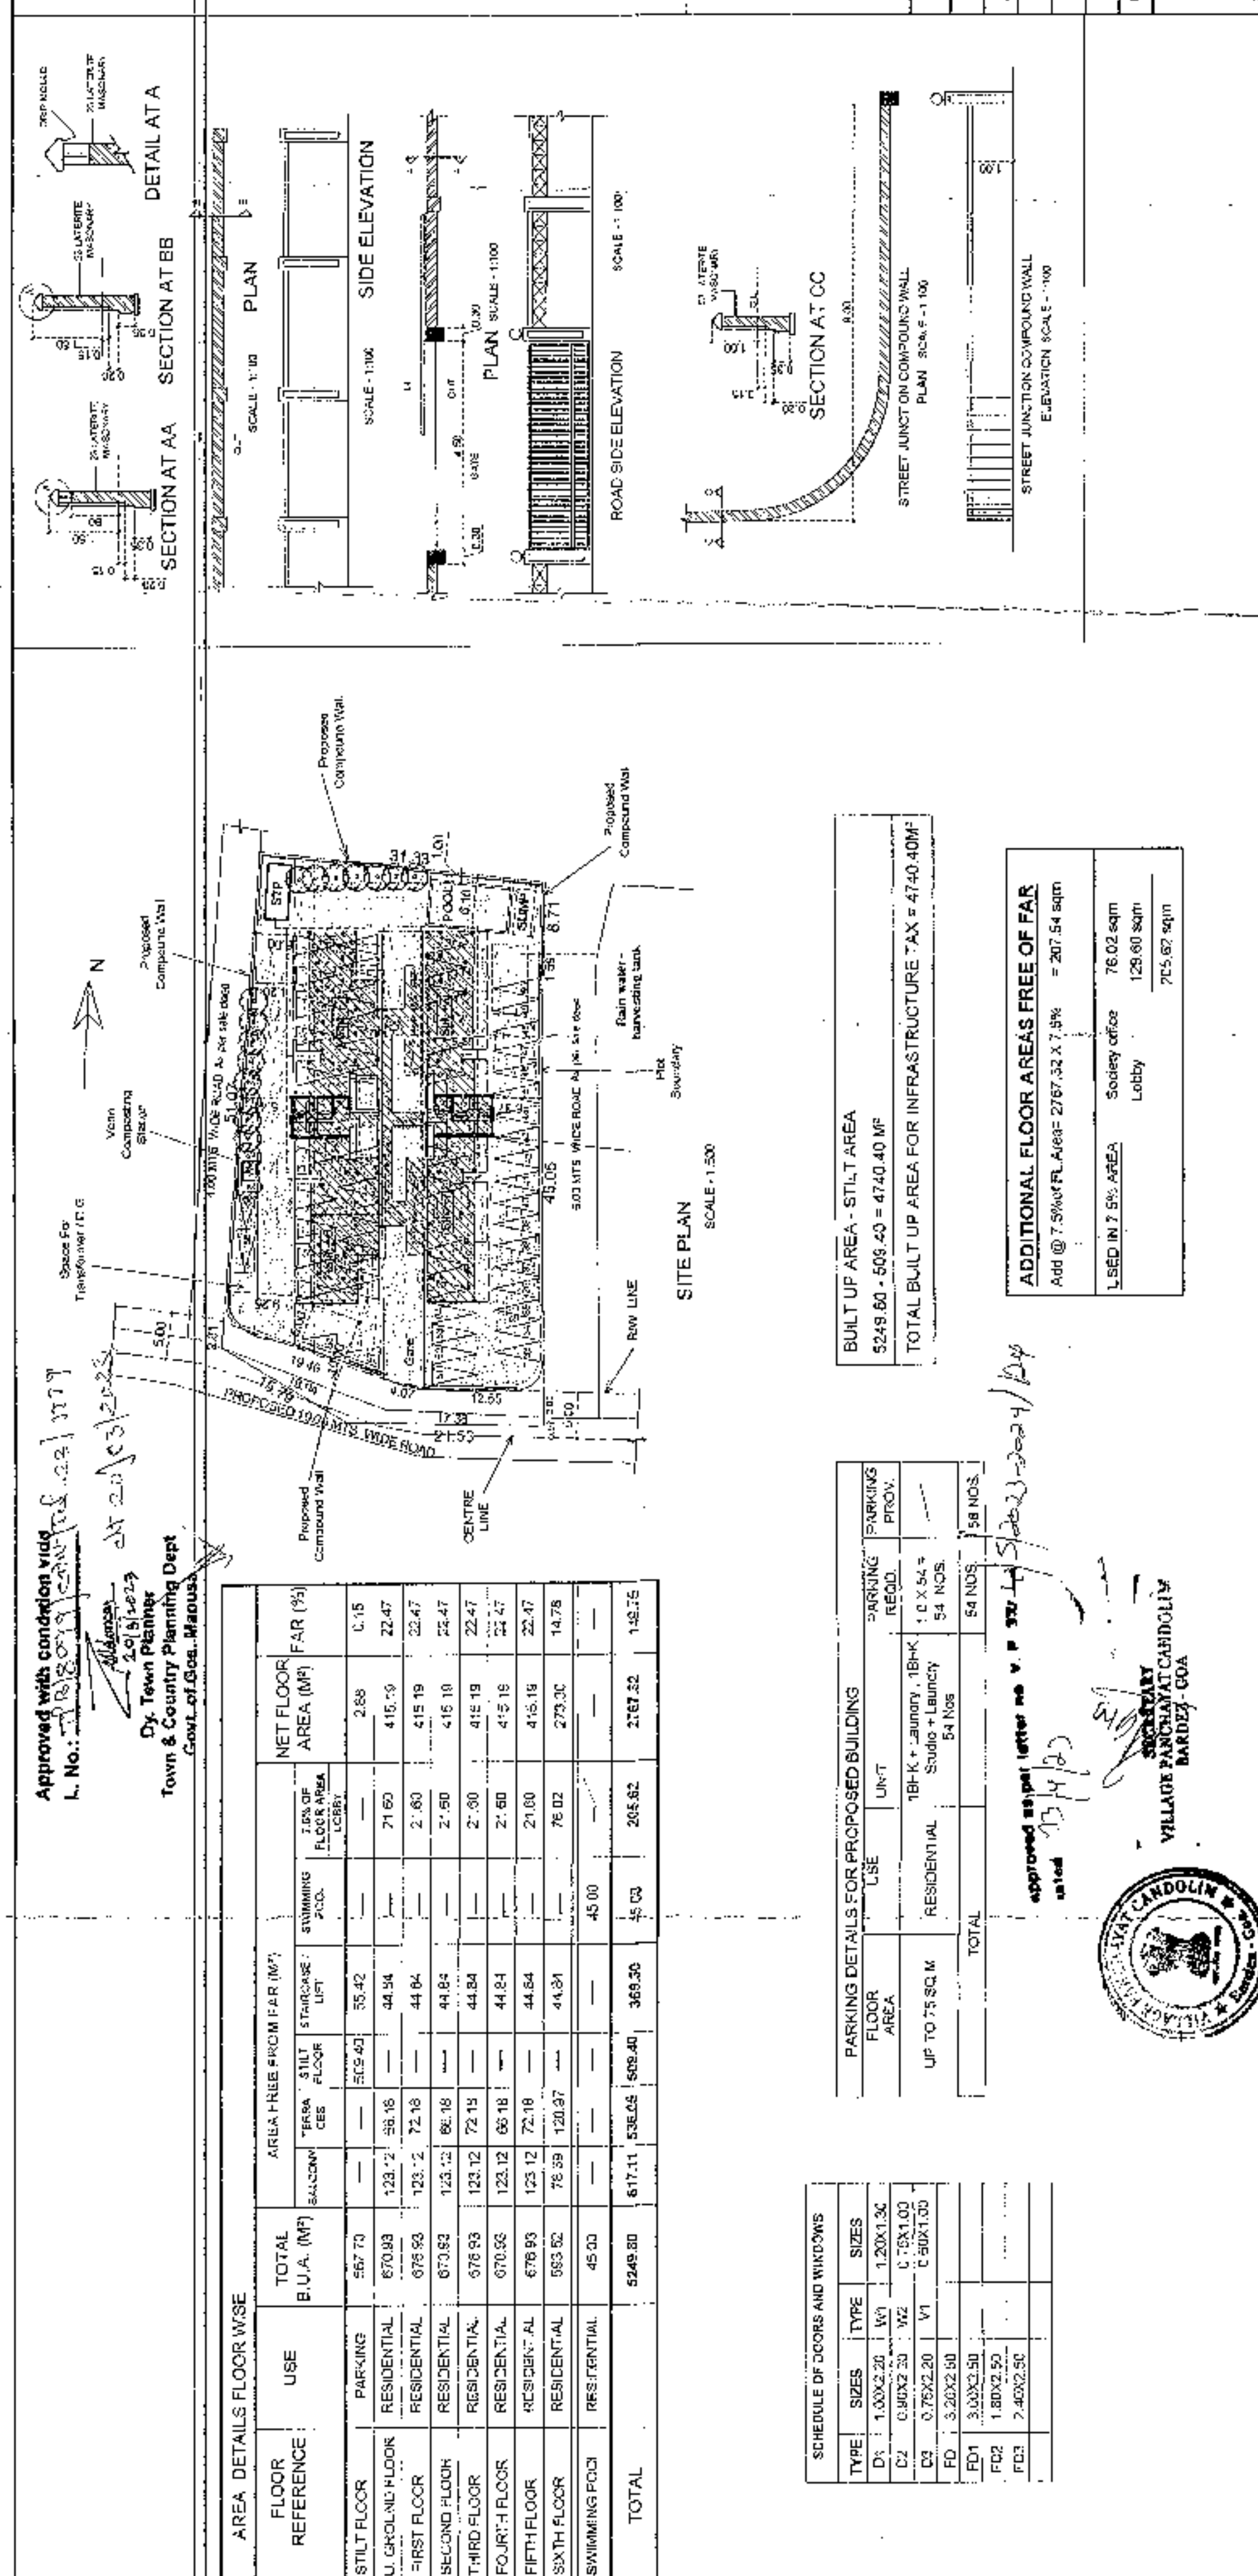

AREA STATEMENT	
PLOT AREA	1848.00 M ²
AREA IN RW	153.14 M ²
EFFECTIVE PLOT AREA	1694.86 M ²
COVERABLE AREA	567.00 M ²
PERMISSIBLE COVERAGE @ 40%	33.60 M ²
COVERAGE CONSUMED	33.60 M ²
B.U.A. ON STILT FLOOR	567.00 M ²
B.U.A. ON UPPER GROUND FLOOR	670.88 M ²
B.U.A. ON FIRST FLOOR	670.88 M ²
B.U.A. ON SECOND FLOOR	670.88 M ²
B.U.A. ON THIRD FLOOR	670.88 M ²
B.U.A. ON FOURTH FLOOR	670.88 M ²
B.U.A. ON FIFTH FLOOR	670.88 M ²
B.U.A. ON SIXTH FLOOR	670.88 M ²
TOTAL B.U.A.	5254.80 M ²
SWIMMING POOL	45.00 M ²
TOTAL B.U.A. WITH SWIMMING POOL	5299.80 M ²
FLOOR AREA ON STILT FLOOR	2.85 M ²
FLOOR AREA ON UPPER GROUND FLOOR	415.19 M ²
FLOOR AREA ON FIRST FLOOR	415.19 M ²
FLOOR AREA ON SECOND FLOOR	415.19 M ²
FLOOR AREA ON THIRD FLOOR	415.19 M ²
FLOOR AREA ON FOURTH FLOOR	415.19 M ²
FLOOR AREA ON FIFTH FLOOR	415.19 M ²
FLOOR AREA ON SIXTH FLOOR	415.19 M ²
TOTAL FLOOR AREA	2757.33 M ²
F.A.R. PERMISSIBLE @ 100%	2772.00 M ²
F.A.R. CONSUMED	149.76
LENGTH OF COMPOUND WALL	128.78 Rm.
18Hr. LAUNDRY	24 NOS.
18Hr. STUDIO + LAUNDRY	27 NOS.
18Hr. STUDIO + LAUNDRY	03 NOS.
TOTAL	54 NOS.

SCALE: 1:100, 1:200 & 1:500
SHEET NO. 1/12

ARCHITECT
AS. SUDHAKAR P. KANK
27-A, A. K. K. ROAD
RAJAL - 600 002
Reg. No. 46/332/2011

OWNER
M/S. L. V. S. S.
PROPOSED RESIDENTIAL BUILDING AND
COMPOUND WALL AT THE INTERSECTION OF
N. 47, SUB DIVISION NO. 4, 1-C AT CANDOLIM
VILLAGE, BARDEZ TALUKA, GOA.

NOTE: ALL DIMENSIONS ARE IN MTS. & MTS.
201 - A SECOND FLOOR, MATIAS PLAZA,
VILLAGE, BARDEZ TALUKA, GOA.
PH. 91 832 242 960
E-mail: info@bardez.com