
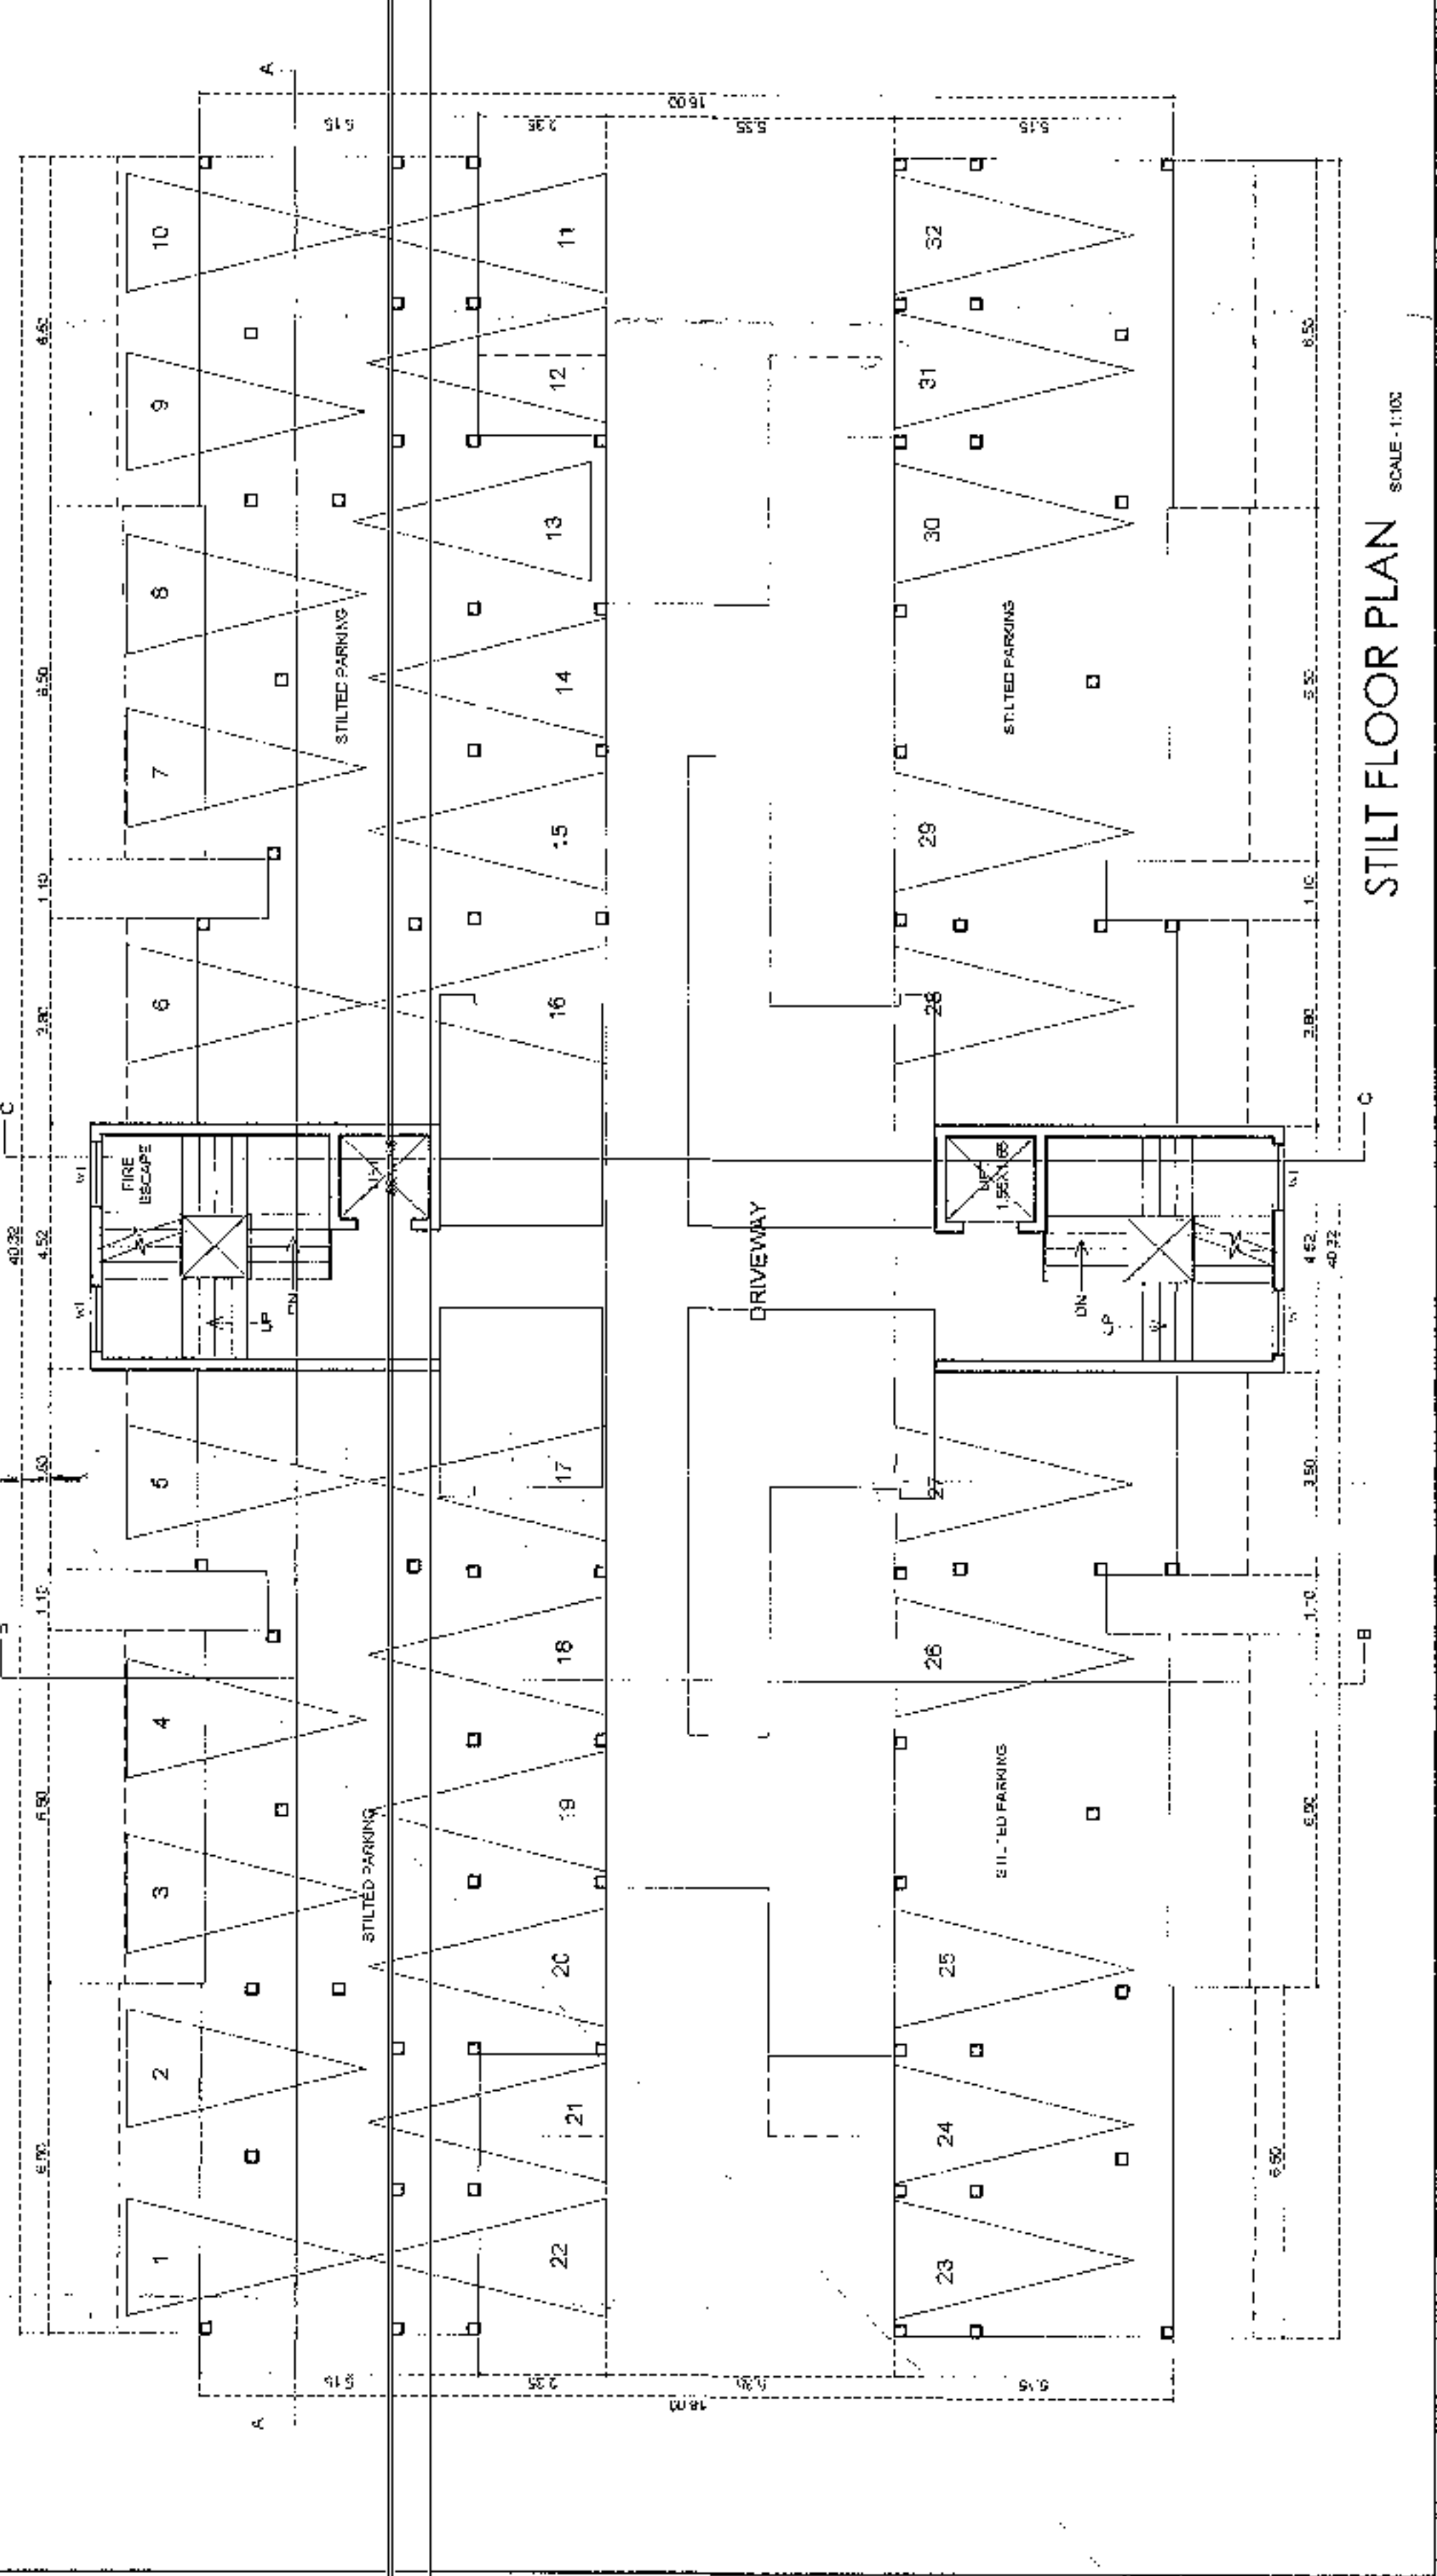
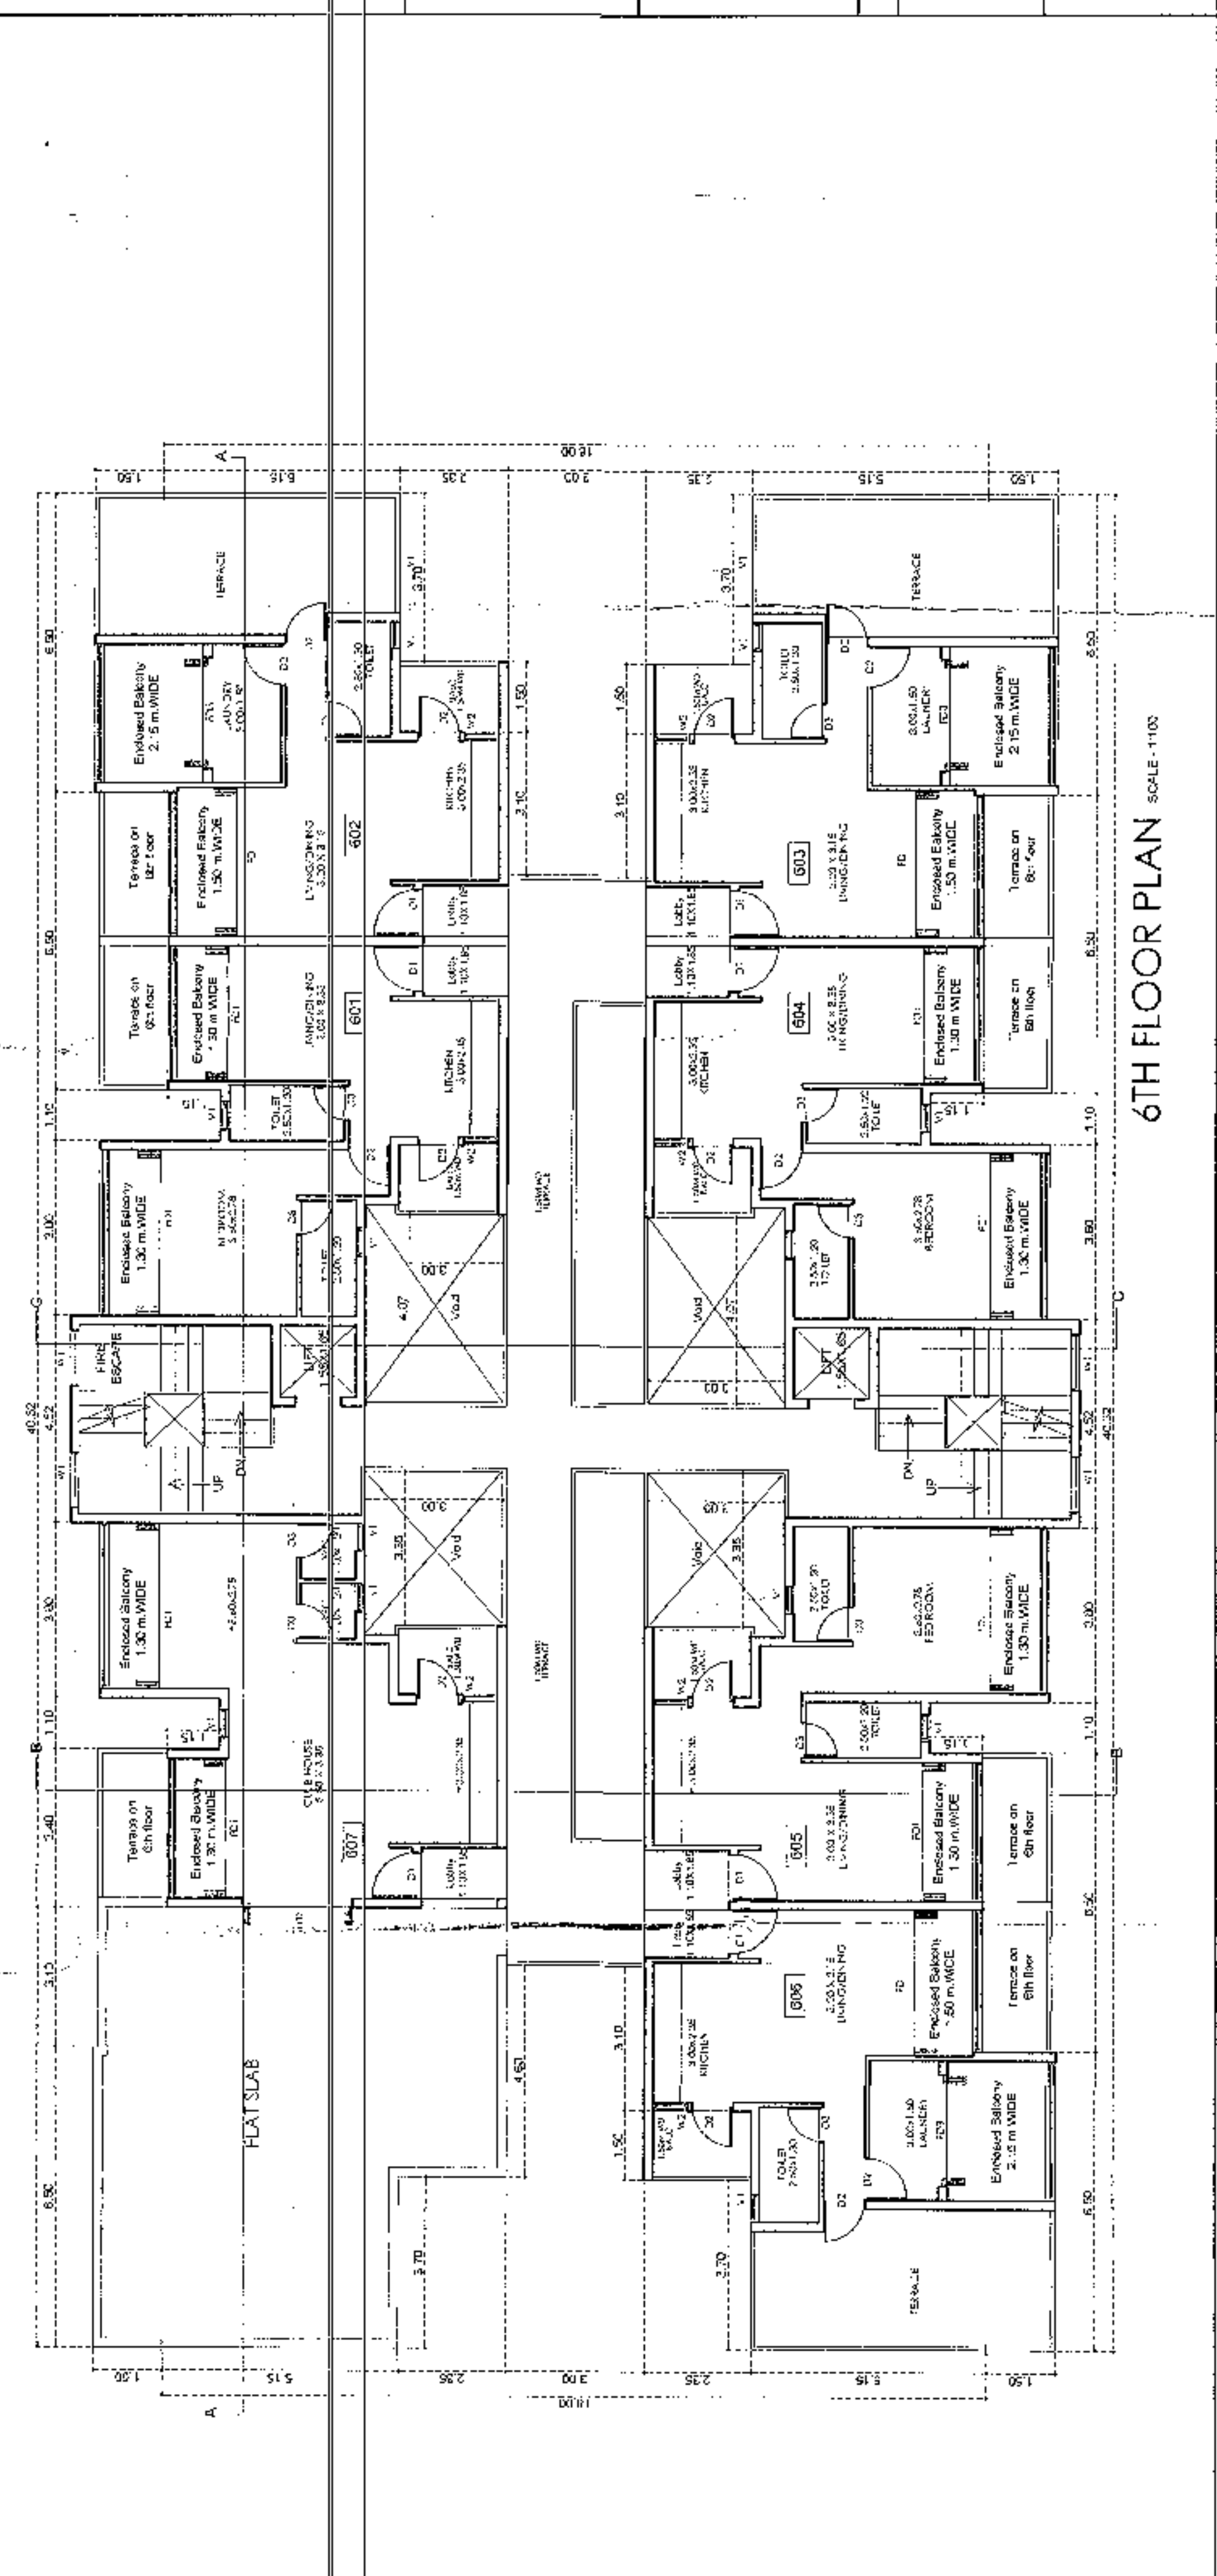
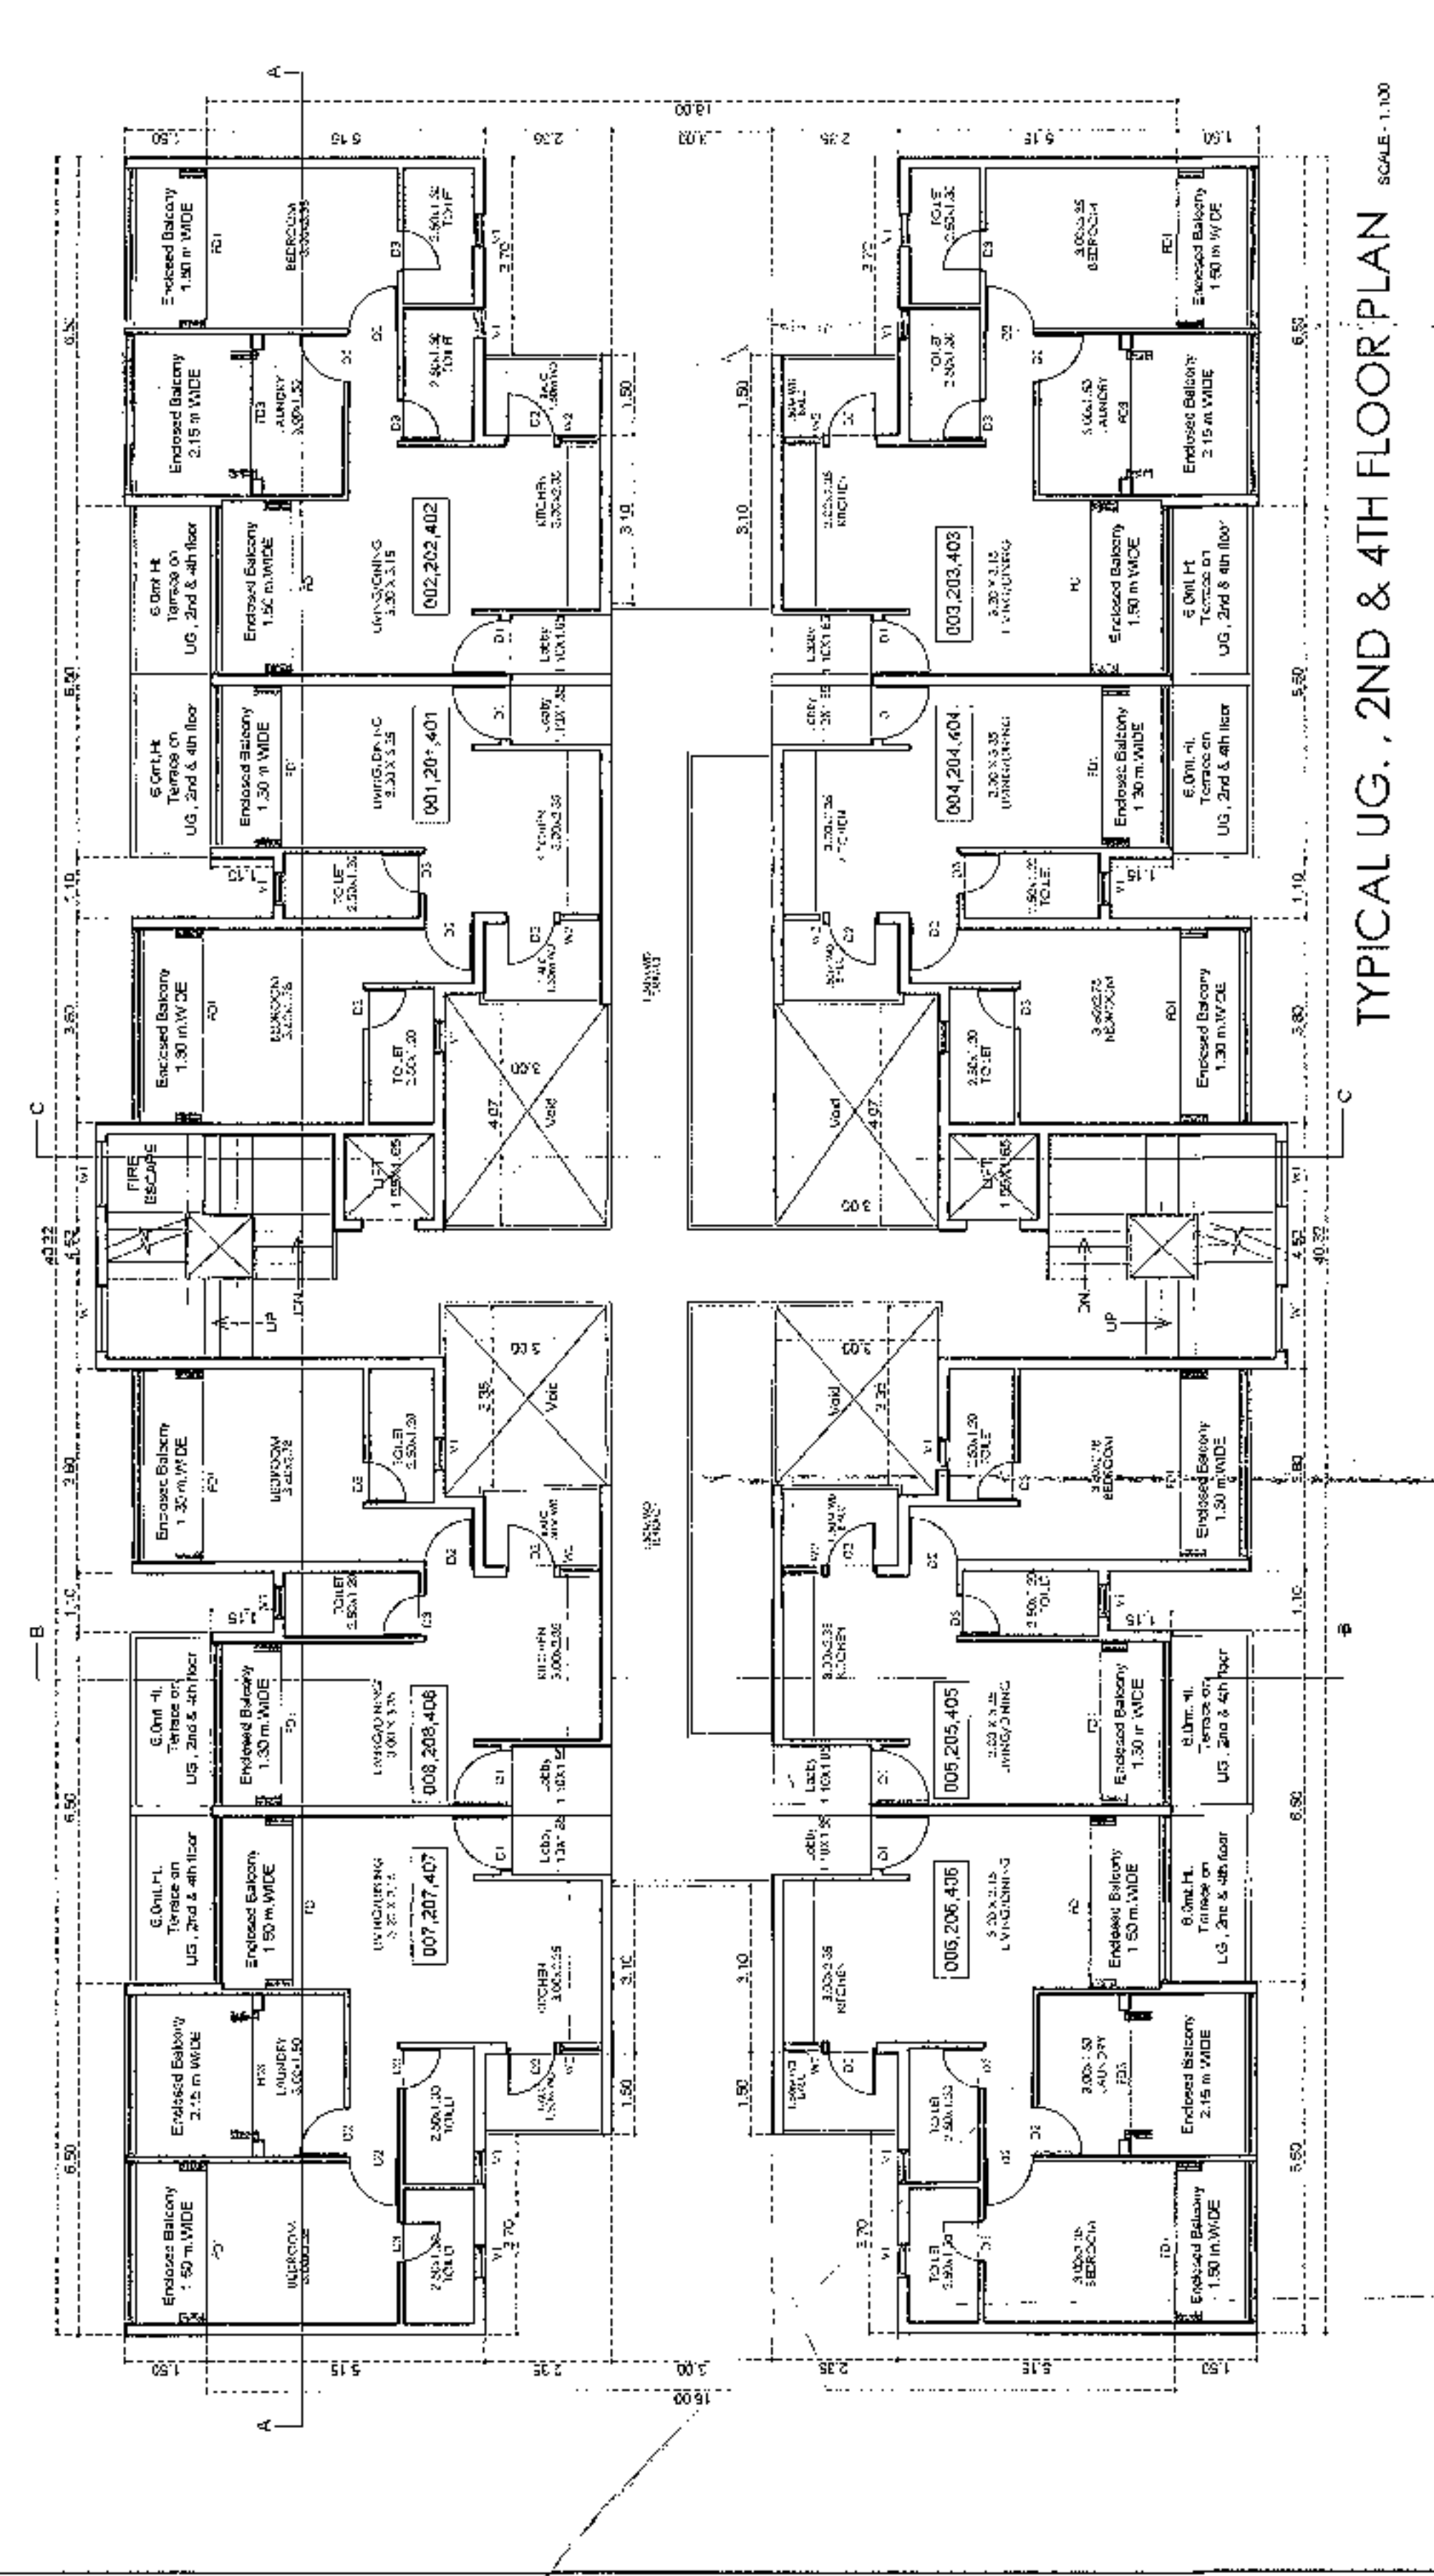
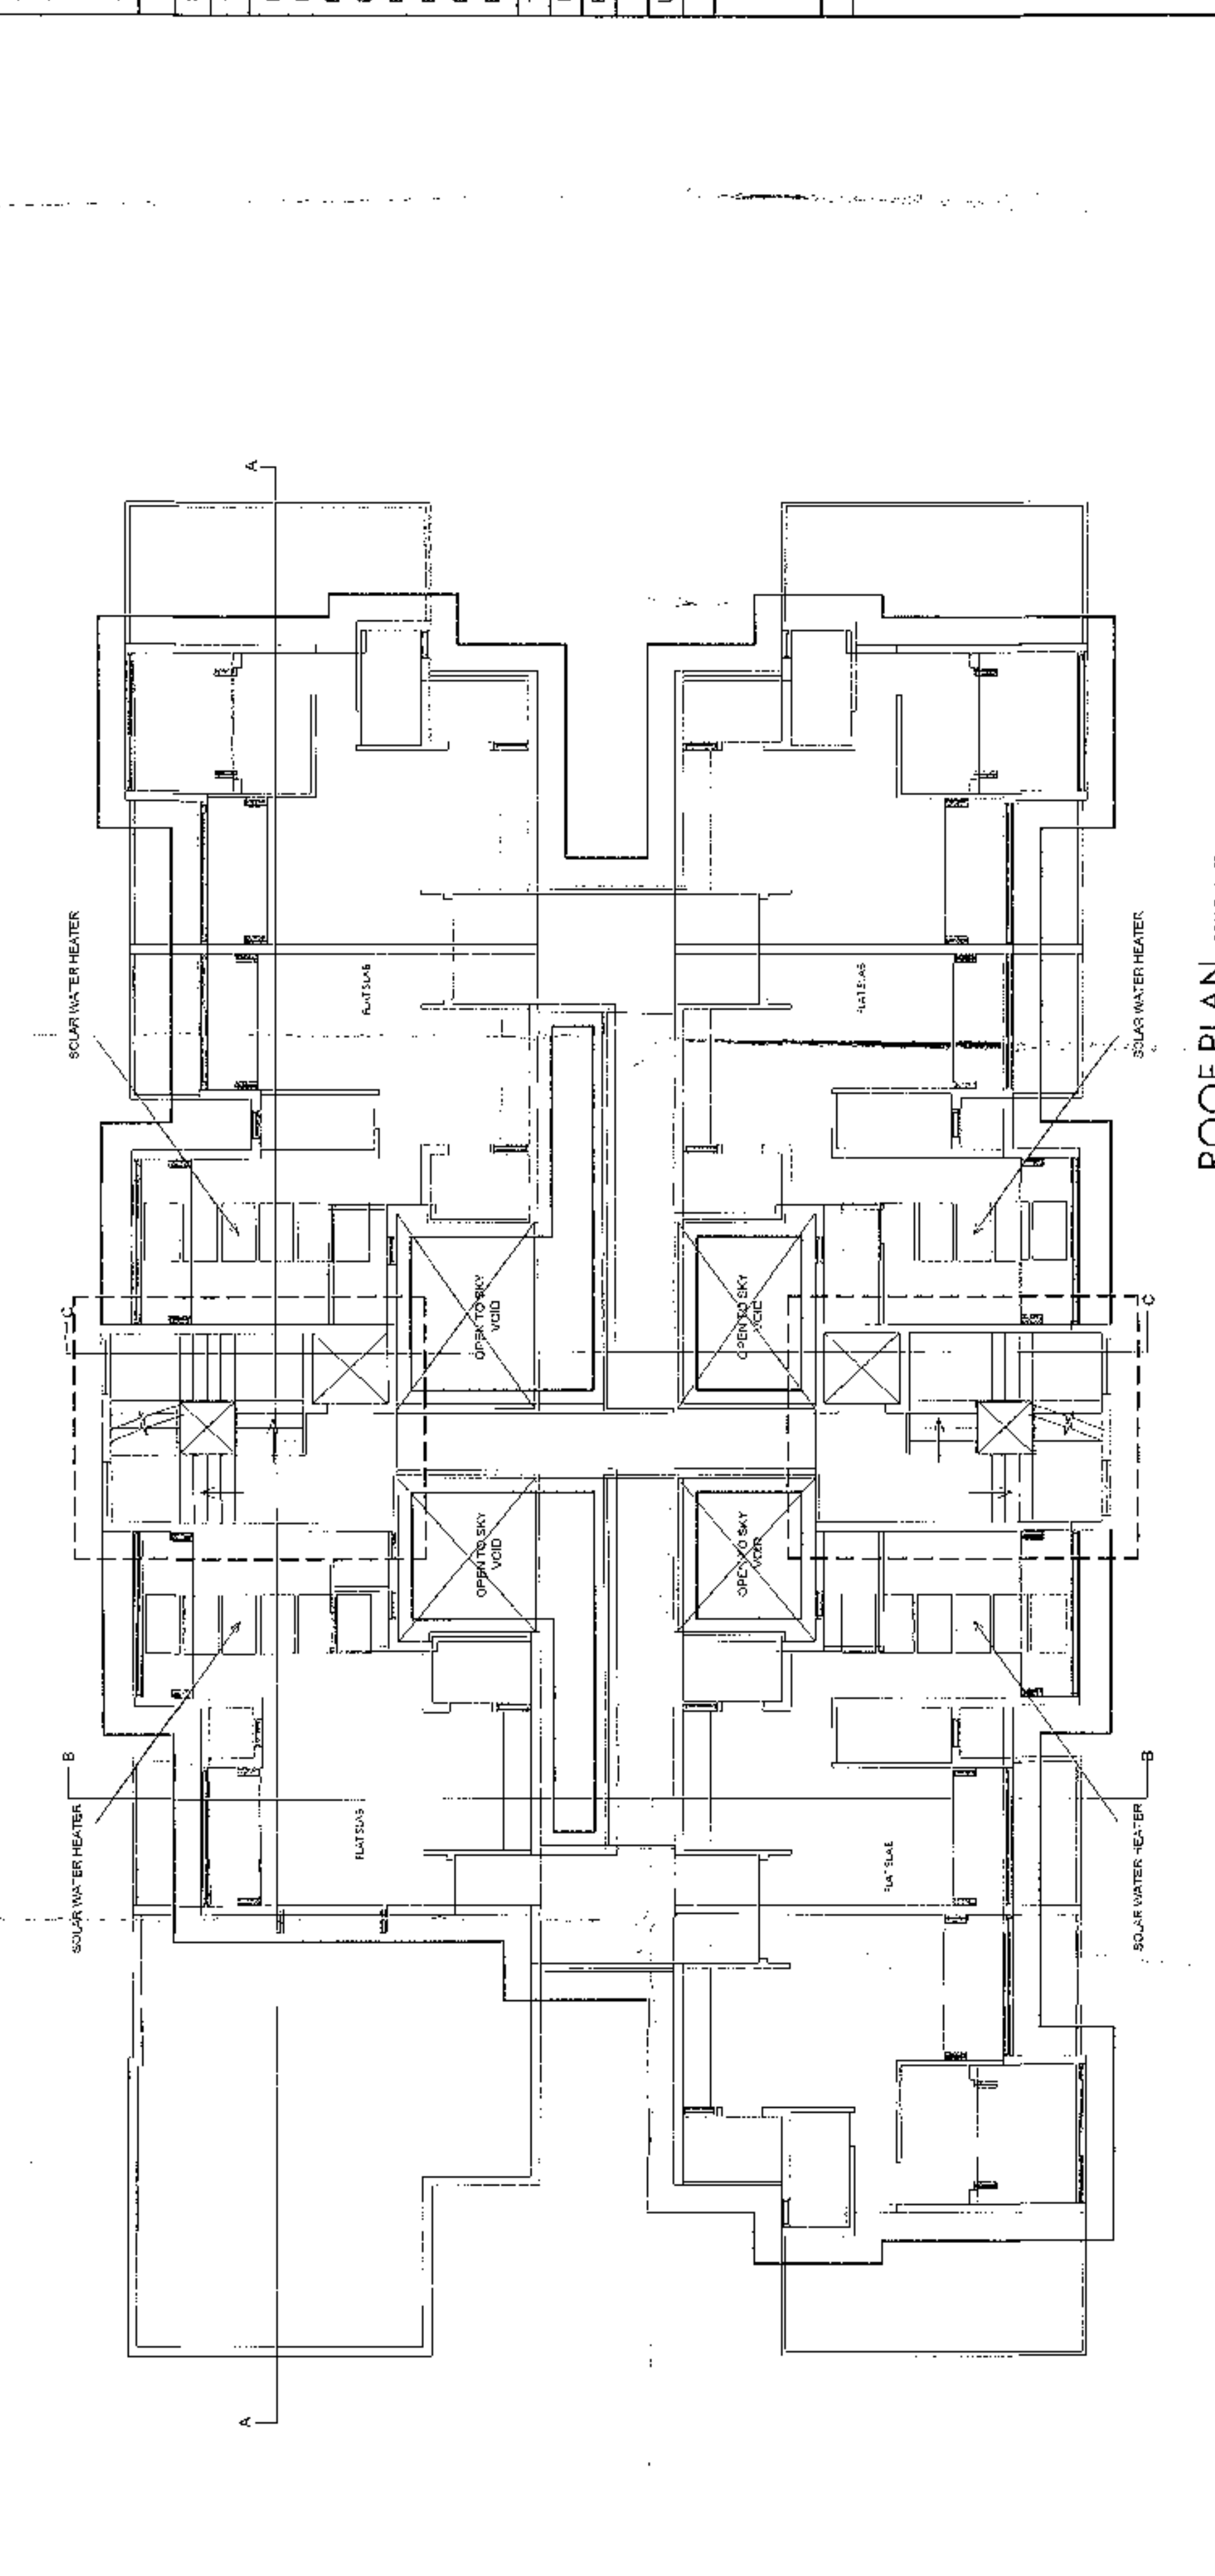
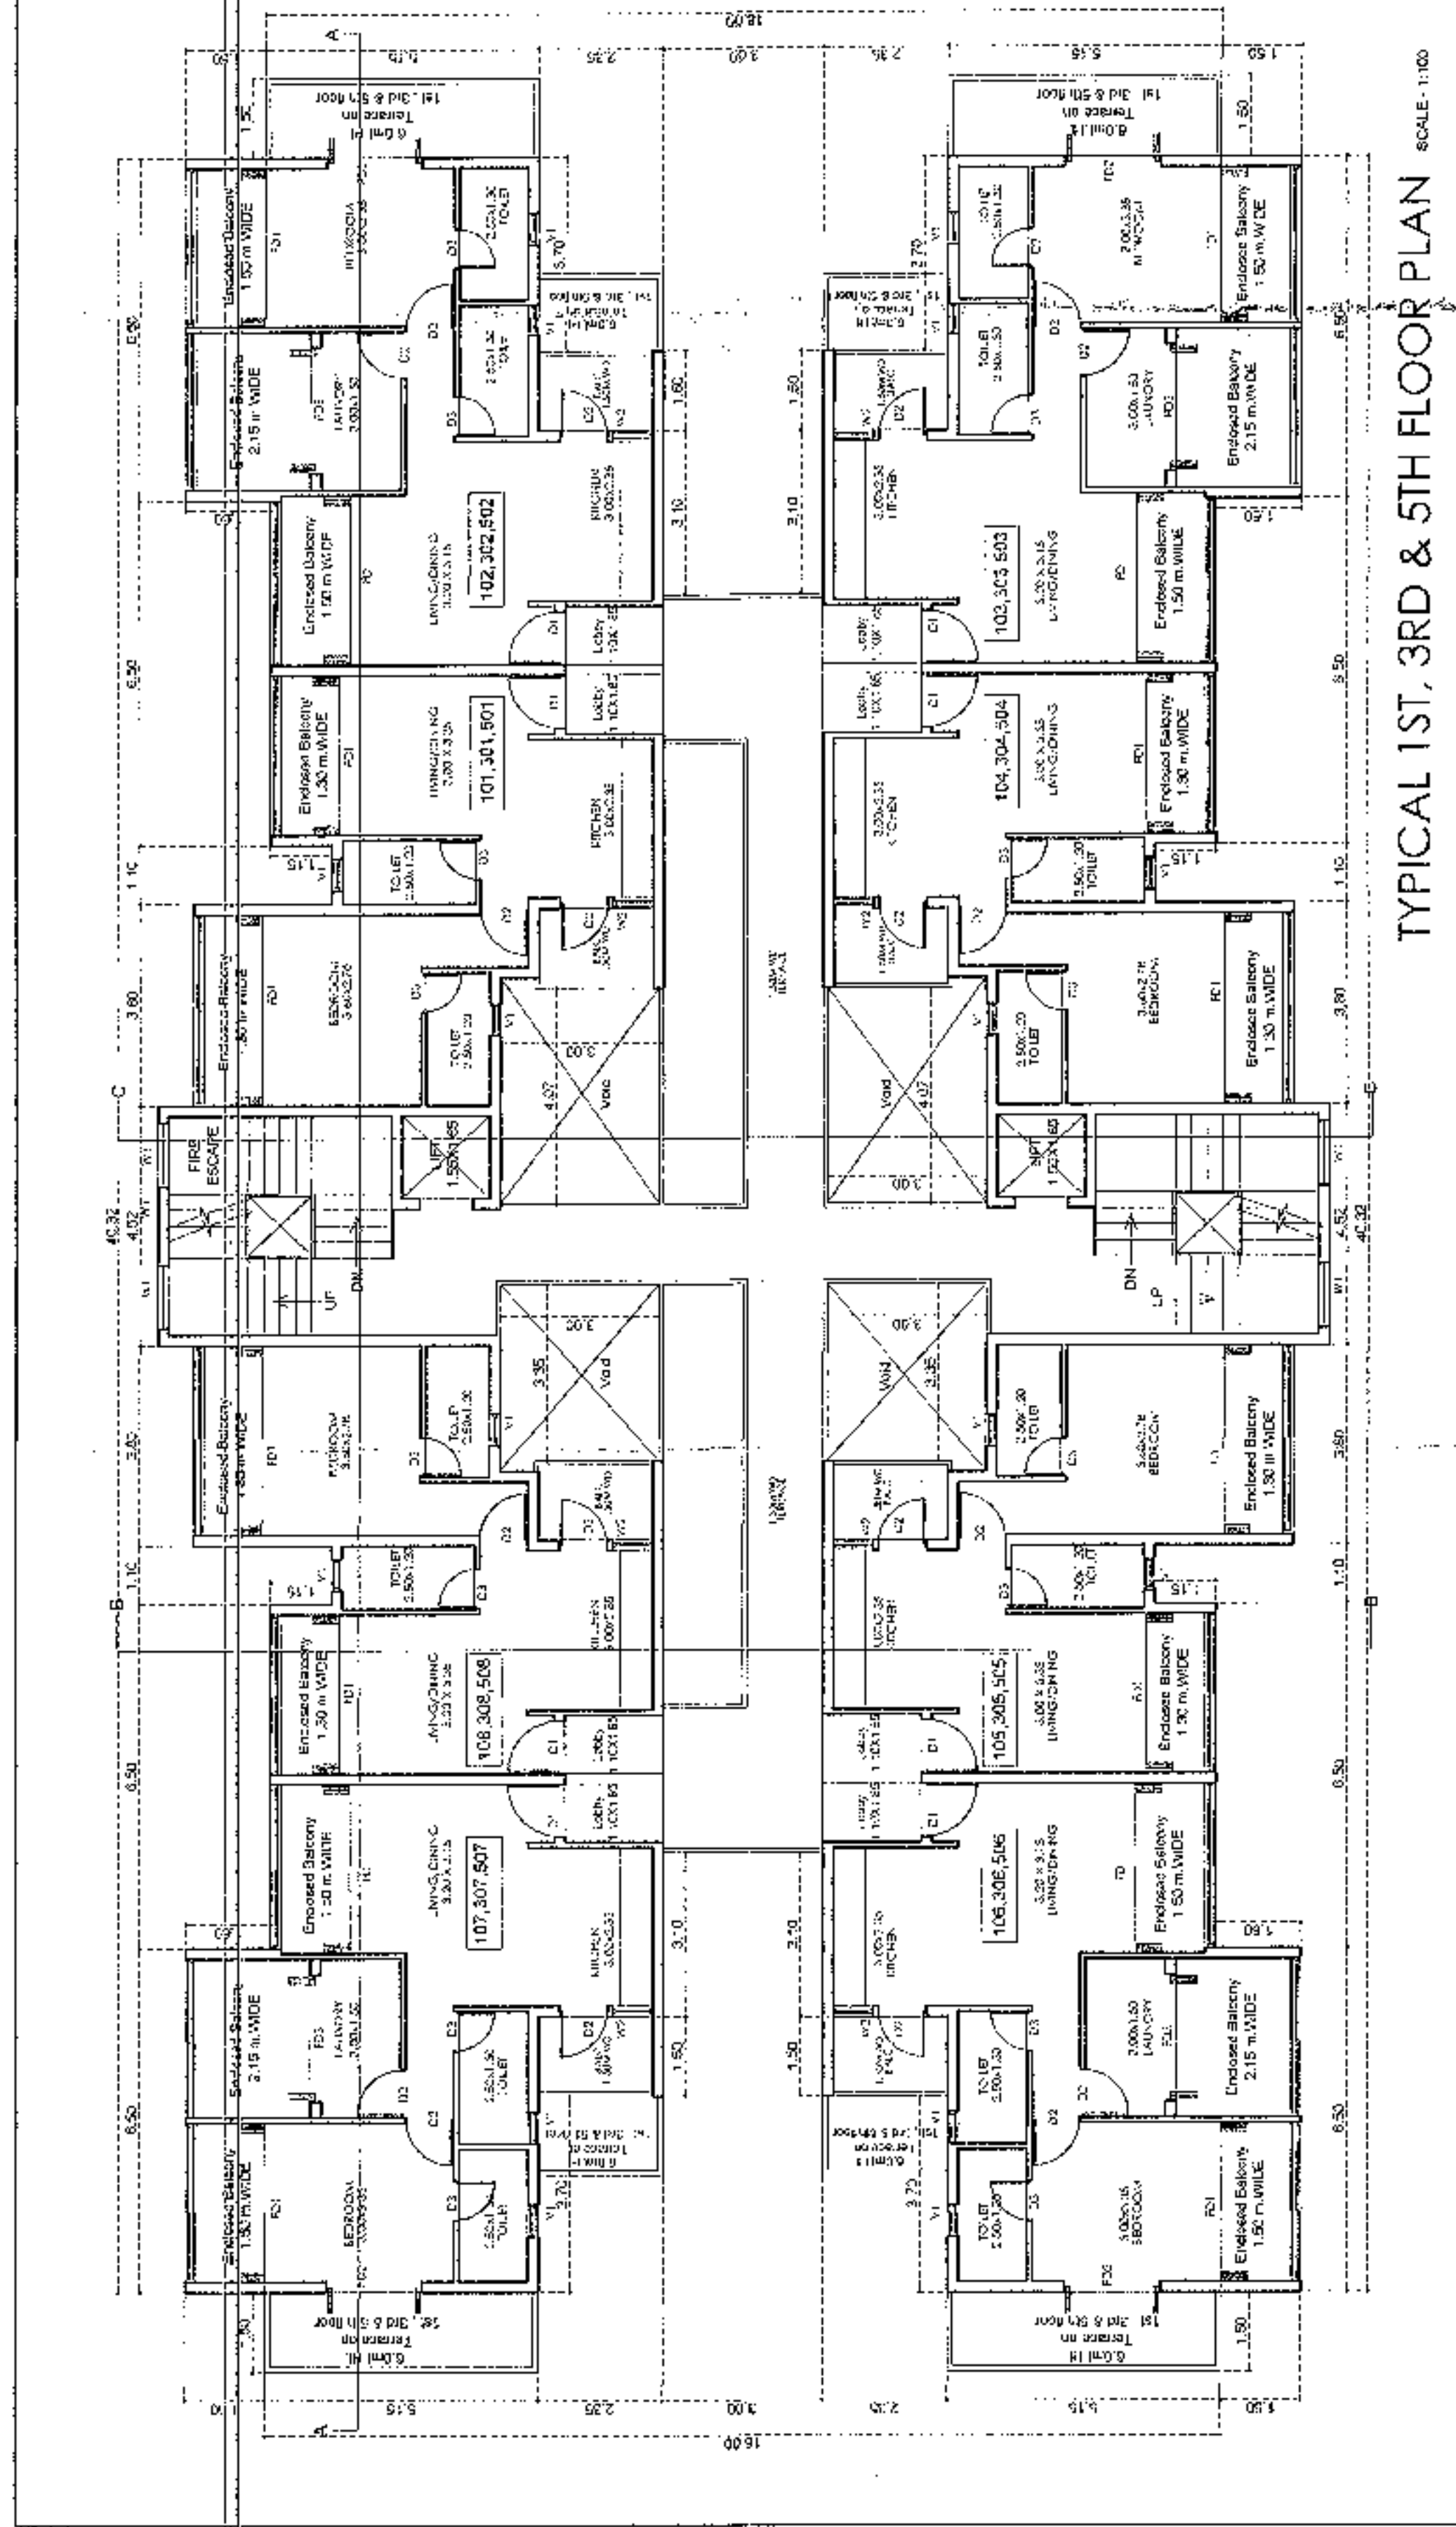


Barla

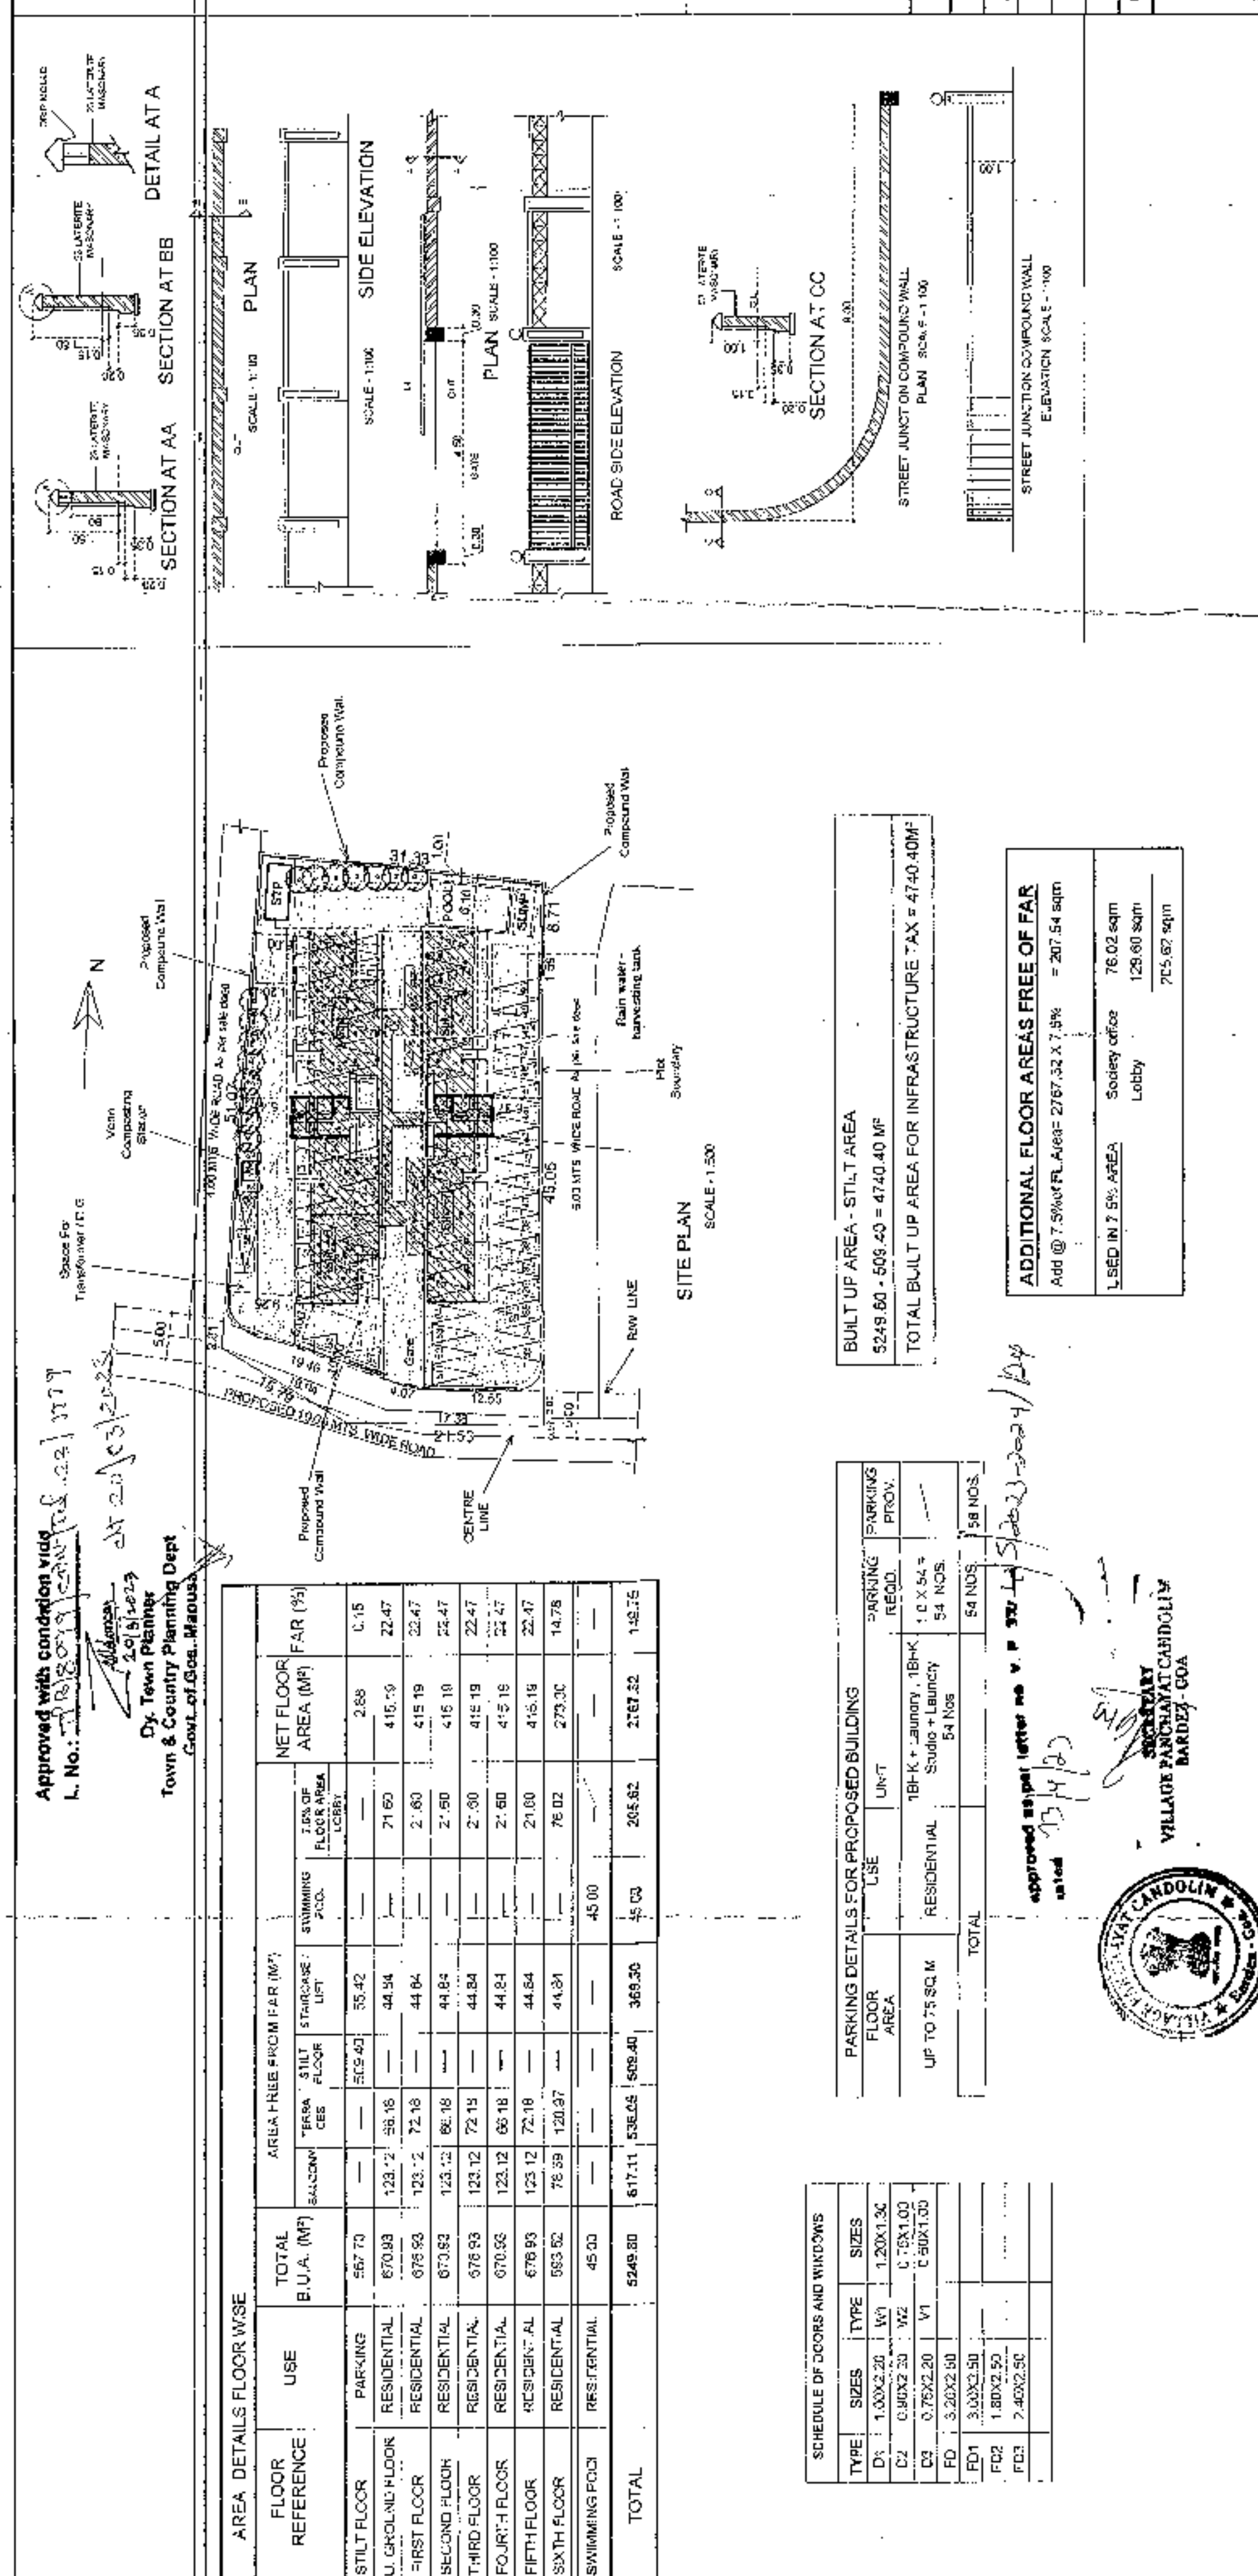

AREA STATEMENT	
PLOT AREA	1848.00 M ²
AREA IN RW	153.14 M ²
EFFECTIVE PLOT AREA	1694.86 M ²
COVERABLE AREA	567.00 M ²
PERMISSIBLE COVERAGE @ 40%	672.48 M ²
COVERAGE CONSUMED	33.50 %
B.U.A. ON STILT FLOOR	567.00 M ²
B.U.A. ON UPPER GROUND FLOOR	670.88 M ²
B.U.A. ON FIRST FLOOR	670.88 M ²
B.U.A. ON SECOND FLOOR	670.88 M ²
B.U.A. ON THIRD FLOOR	670.88 M ²
B.U.A. ON FOURTH FLOOR	670.88 M ²
B.U.A. ON FIFTH FLOOR	670.88 M ²
B.U.A. ON SIXTH FLOOR	670.88 M ²
TOTAL B.U.A.	5254.80 M ²
SWIMMING POOL	45.00 M ²
TOTAL B.U.A. WITH SWIMMING POOL	5299.80 M ²
FLOOR AREA ON STILT FLOOR	2.85 M ²
FLOOR AREA ON UPPER GROUND FLOOR	415.19 M ²
FLOOR AREA ON FIRST FLOOR	415.19 M ²
FLOOR AREA ON SECOND FLOOR	415.19 M ²
FLOOR AREA ON THIRD FLOOR	415.19 M ²
FLOOR AREA ON FOURTH FLOOR	415.19 M ²
FLOOR AREA ON FIFTH FLOOR	415.19 M ²
FLOOR AREA ON SIXTH FLOOR	415.19 M ²
TOTAL FLOOR AREA	2757.32 M ²
F.A.R. PERMISSIBLE @ 100%	2772.00 M ²
F.A.R. CONSUMED	149.76
LENGTH OF COMPOUND WALL	128.78 Rm.
18Hr. LAUNDRY	24 NOS.
18Hr. STUDIO + LAUNDRY	27 NOS.
18Hr. STUDIO + LAUNDRY	03 NOS.
TOTAL	54 NOS.

SCALE: 1:100, 1:200 & 1:500

ARCHITECT

OWNER

NOTE: ALL DIMENSIONS ARE IN CMS. & MTS.

PROPOSED RESIDENTIAL BUILDING AND COMPOUND WITH SUB DIVISION NO. 4, 1-C AT CANDOLIM NO. VILLAGE, BARDEZ TALUKA, GOA.

M/S. U. VISI

201-A SECOND FLOOR, MATIAS PLAZA, VILLAGE, BARDEZ TALUKA, GOA.

PH. 91 832 242 960

