
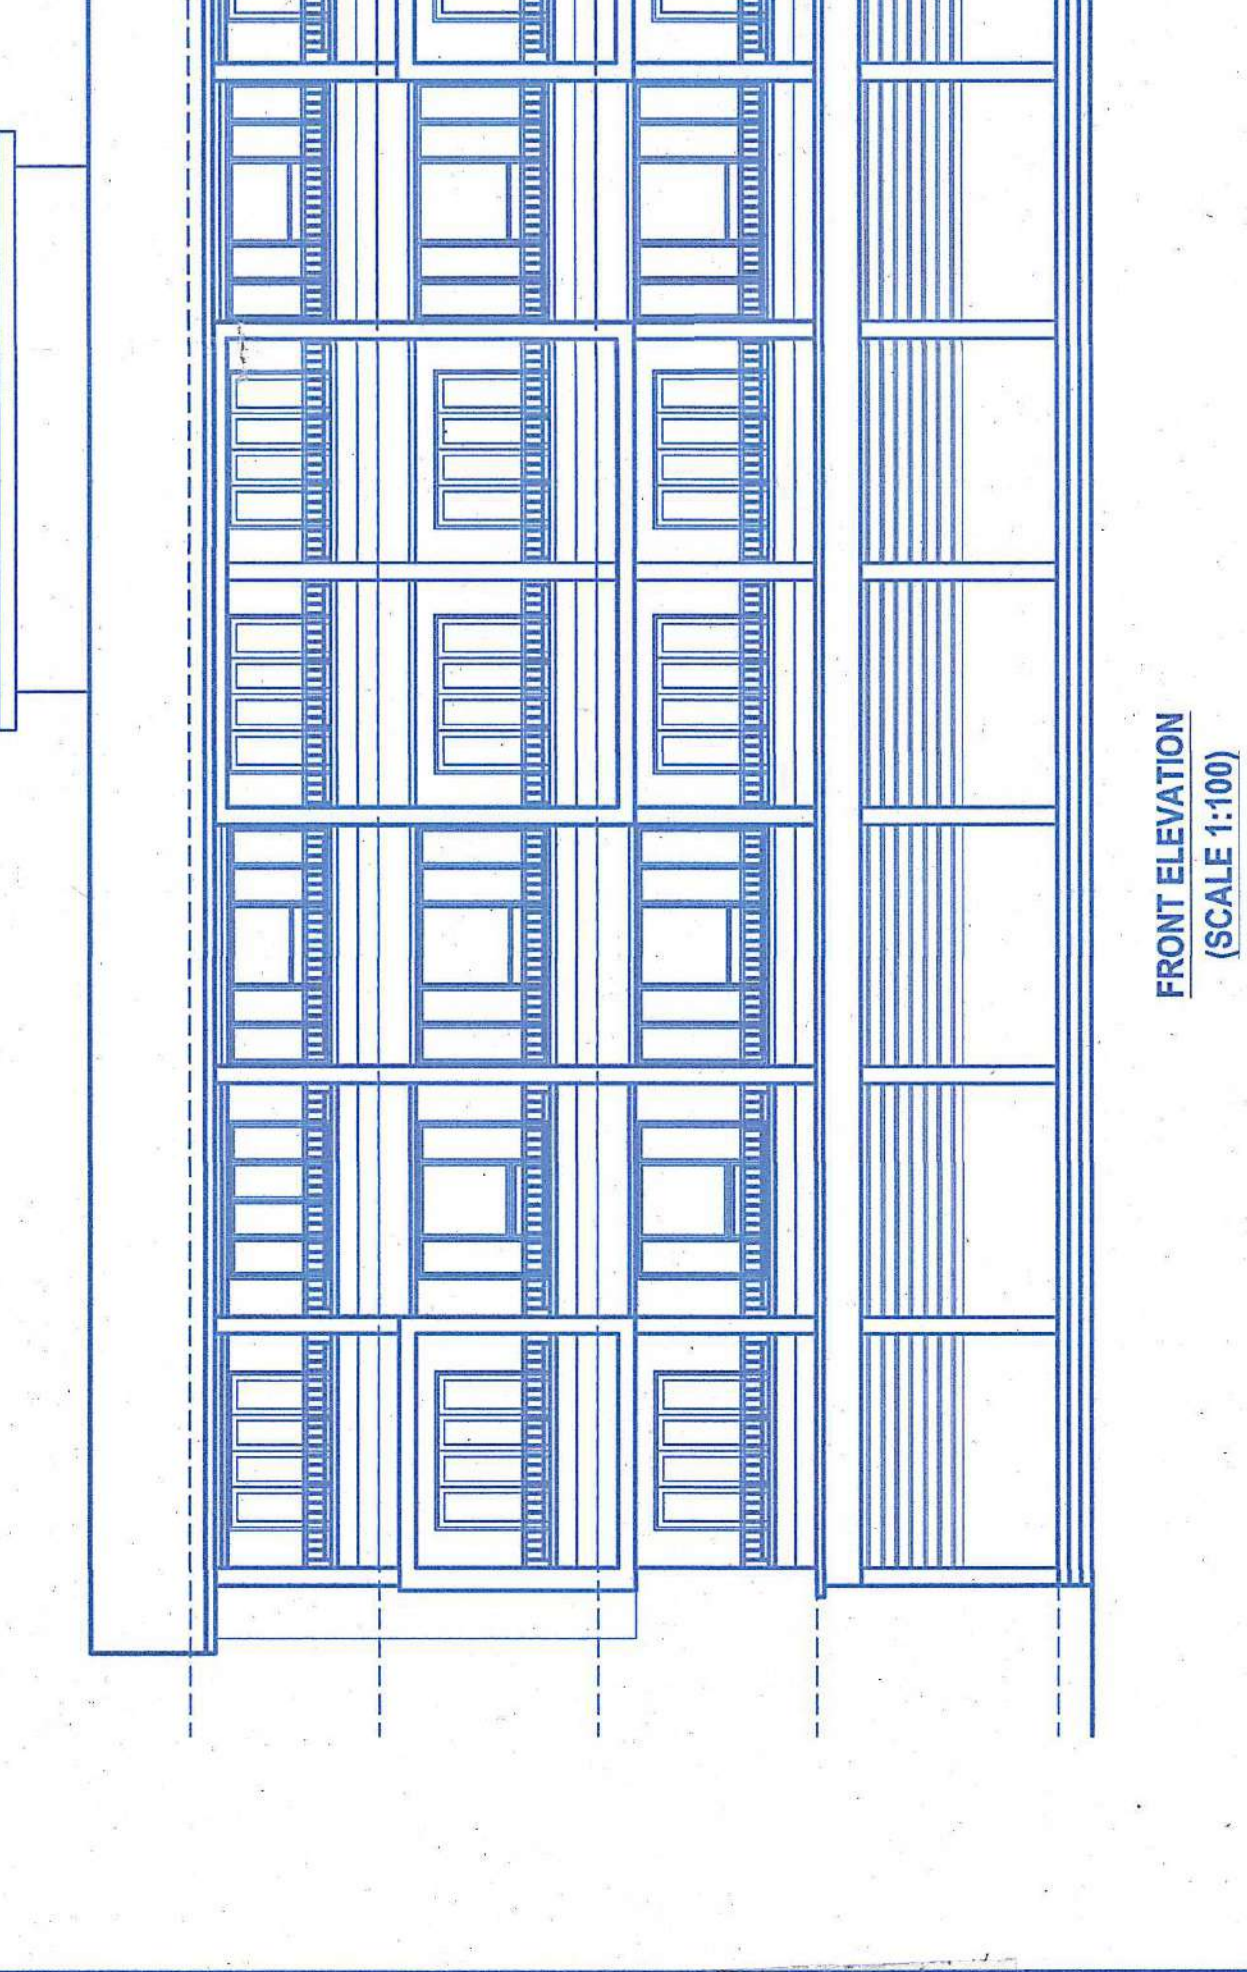
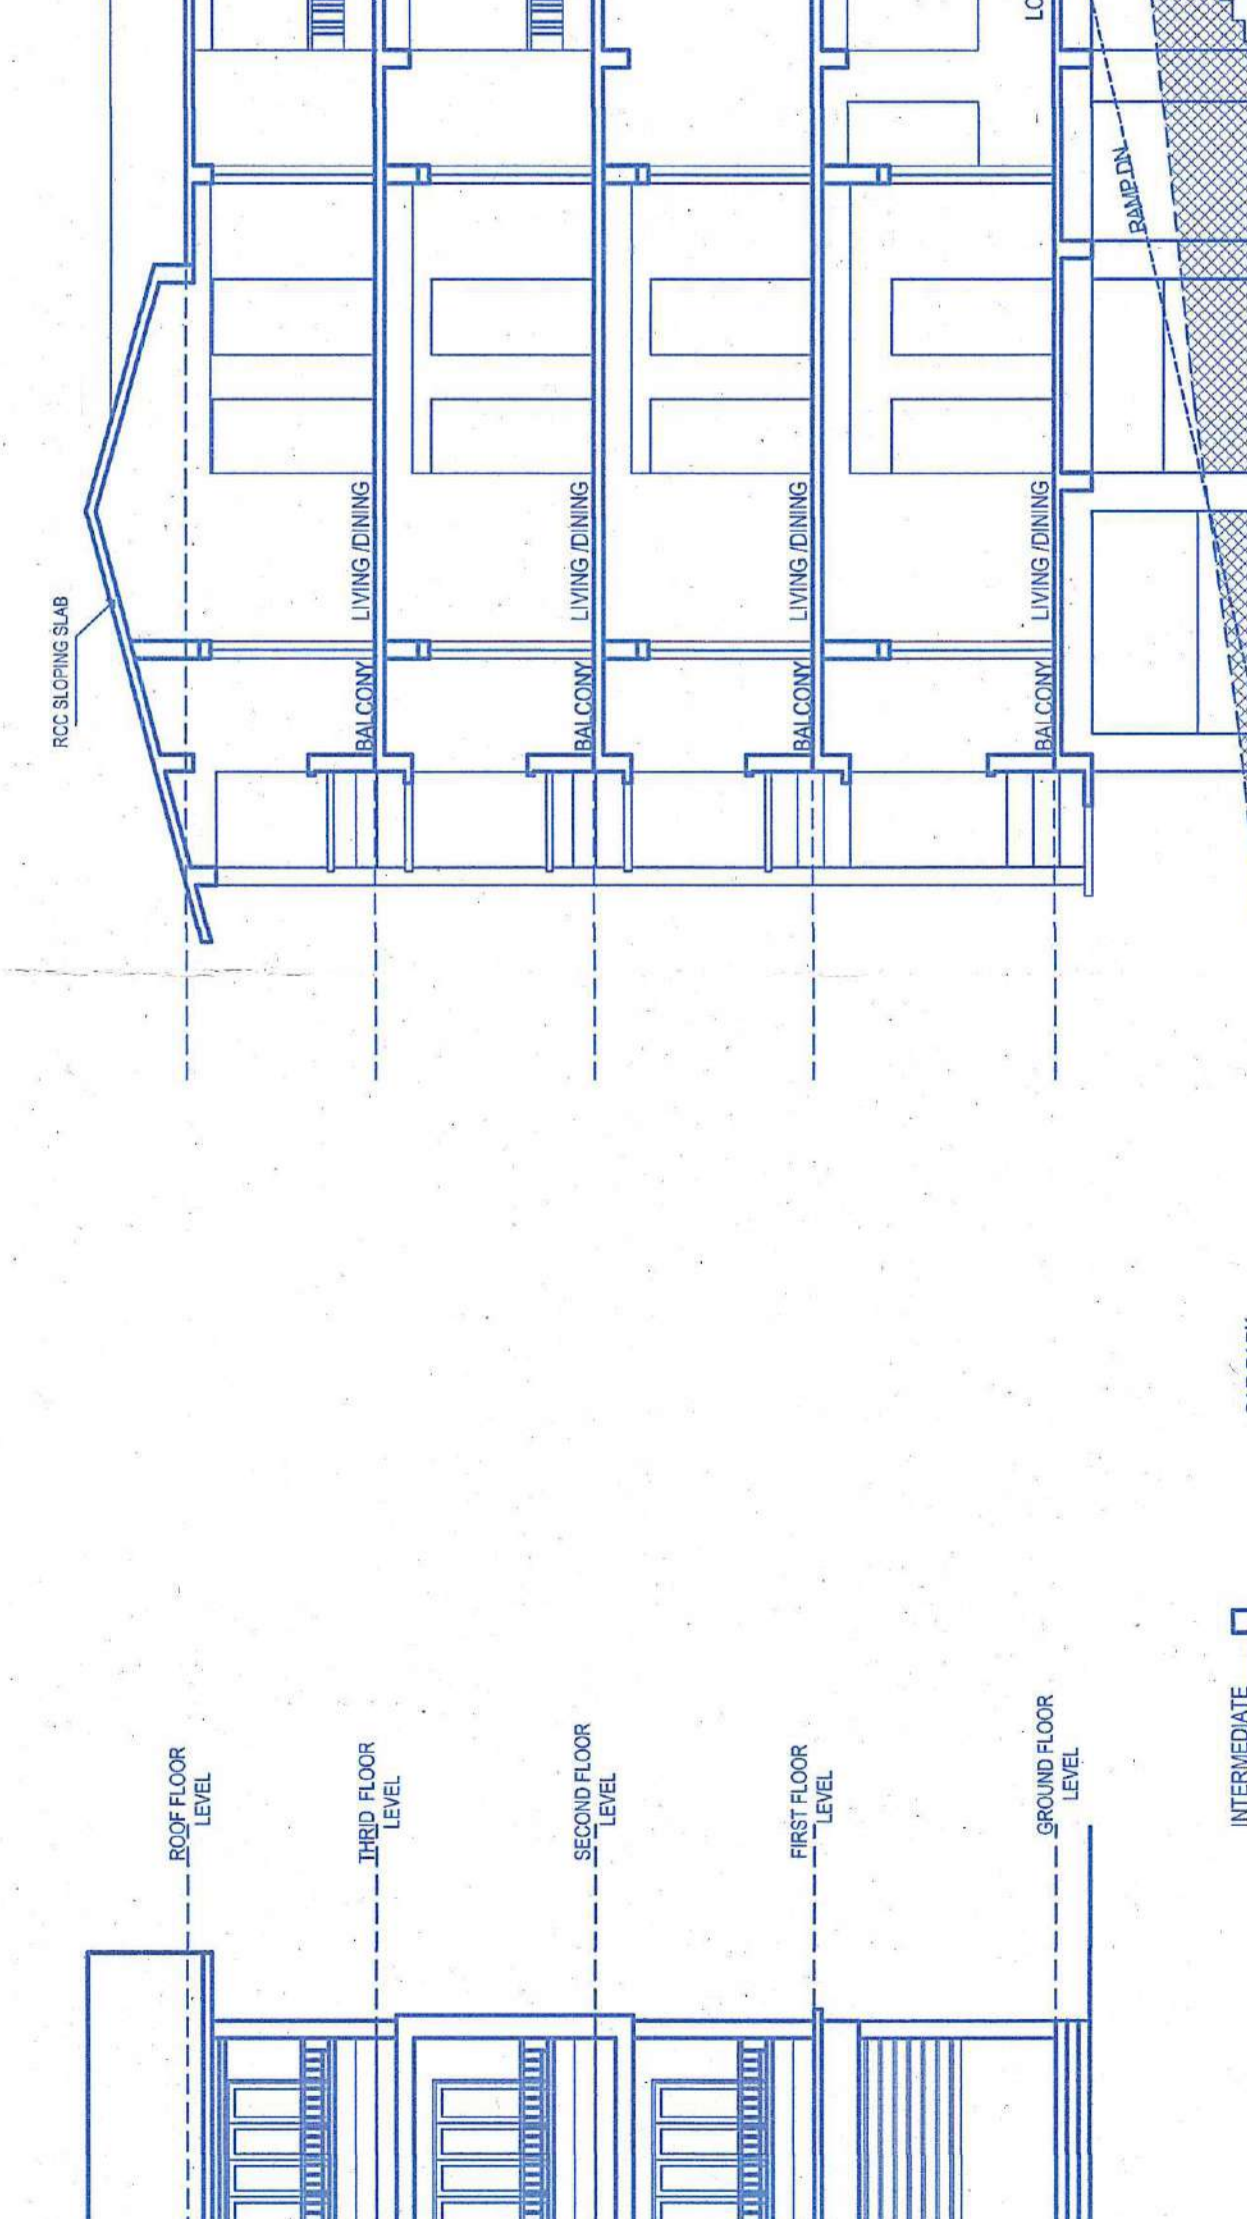
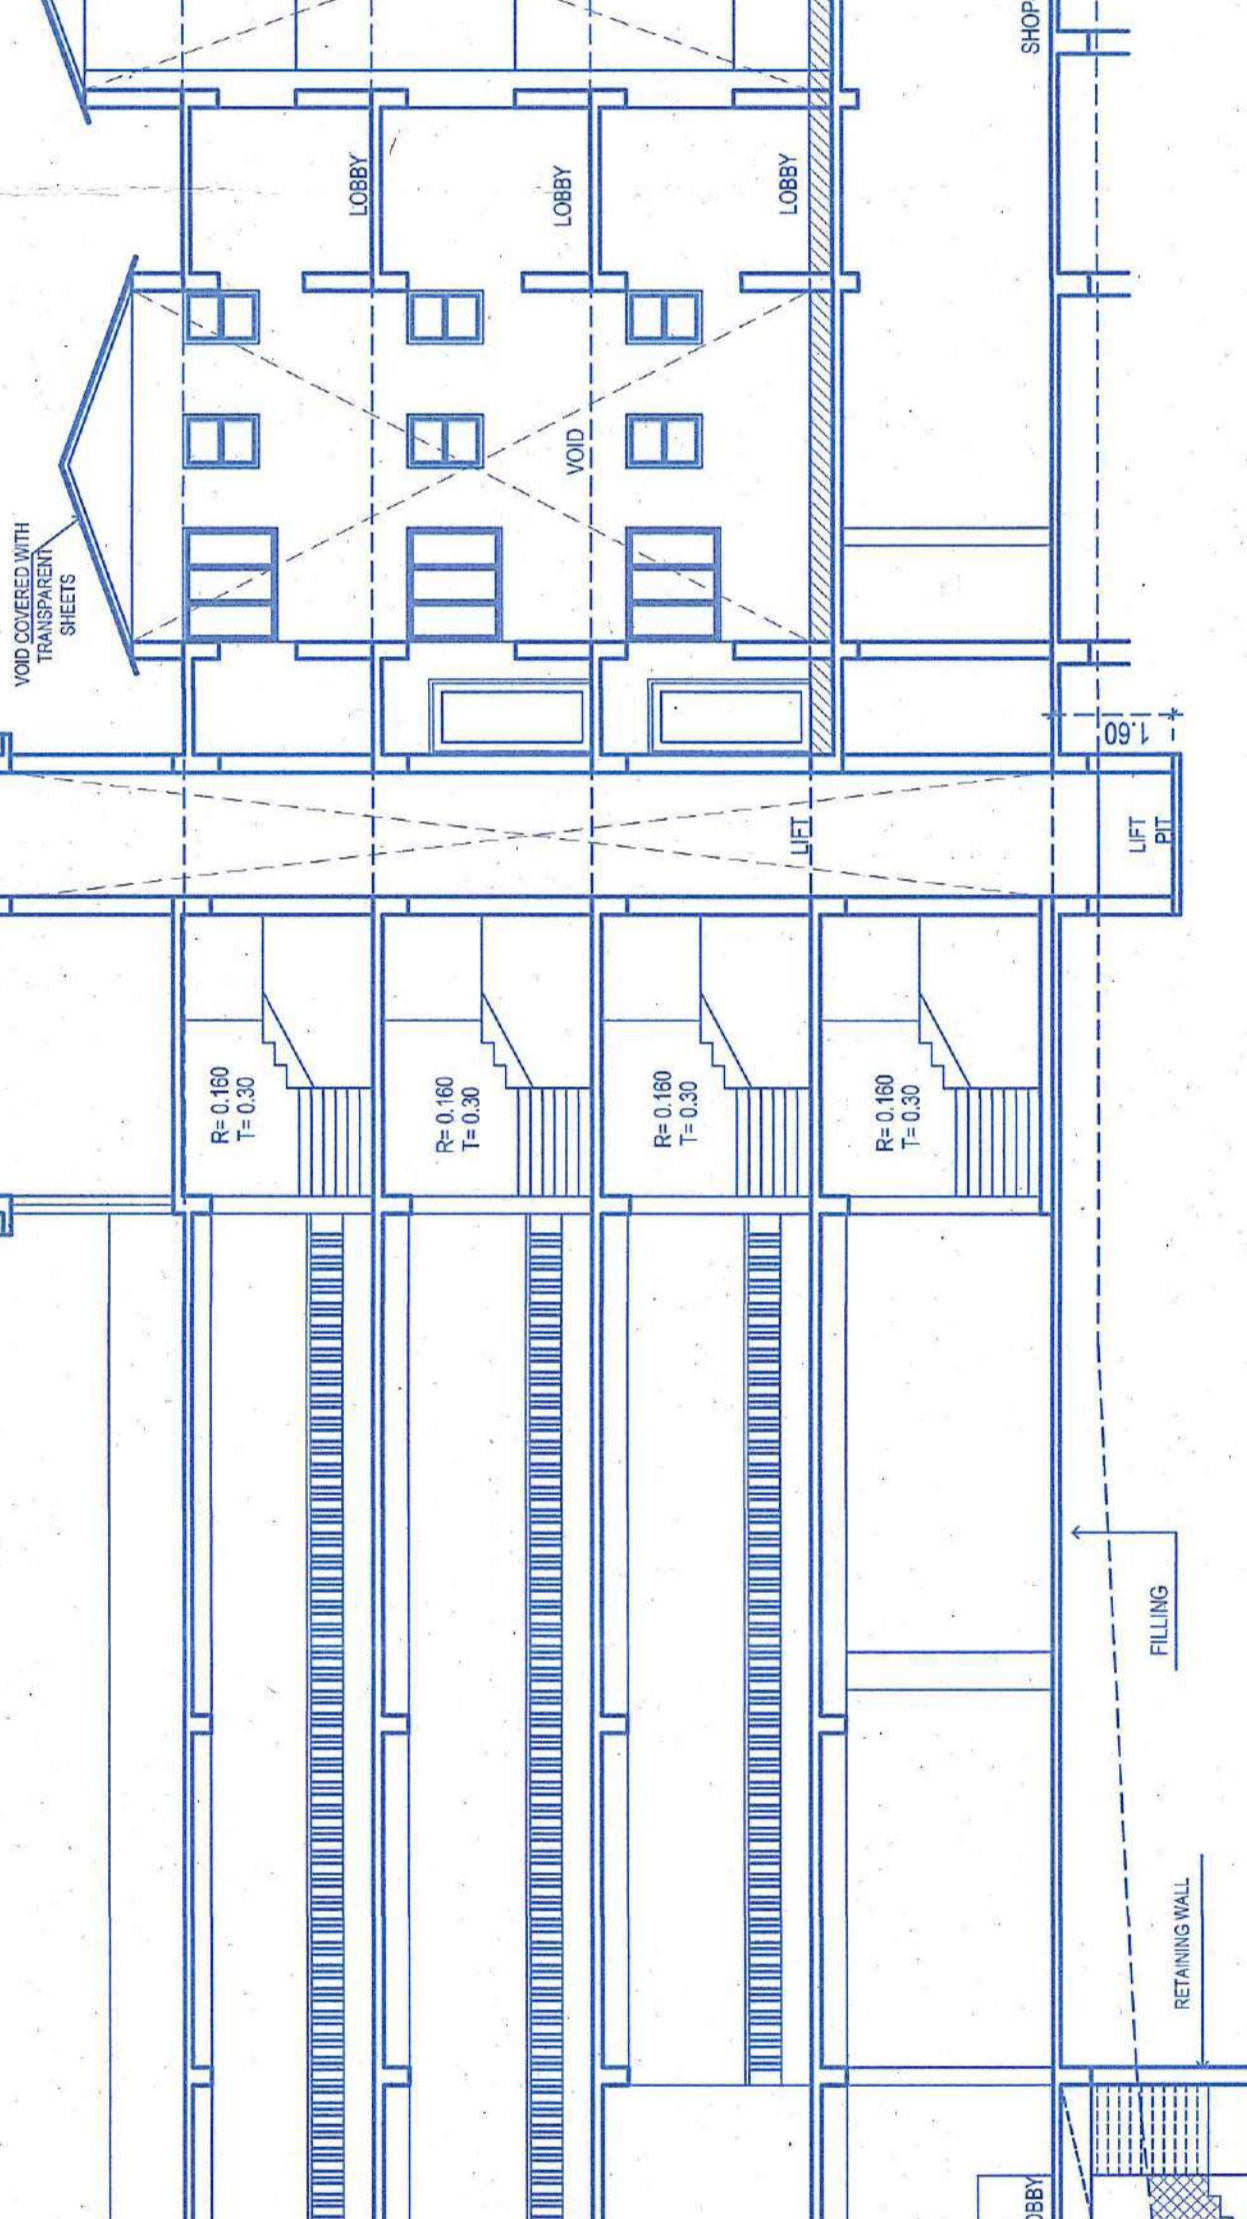
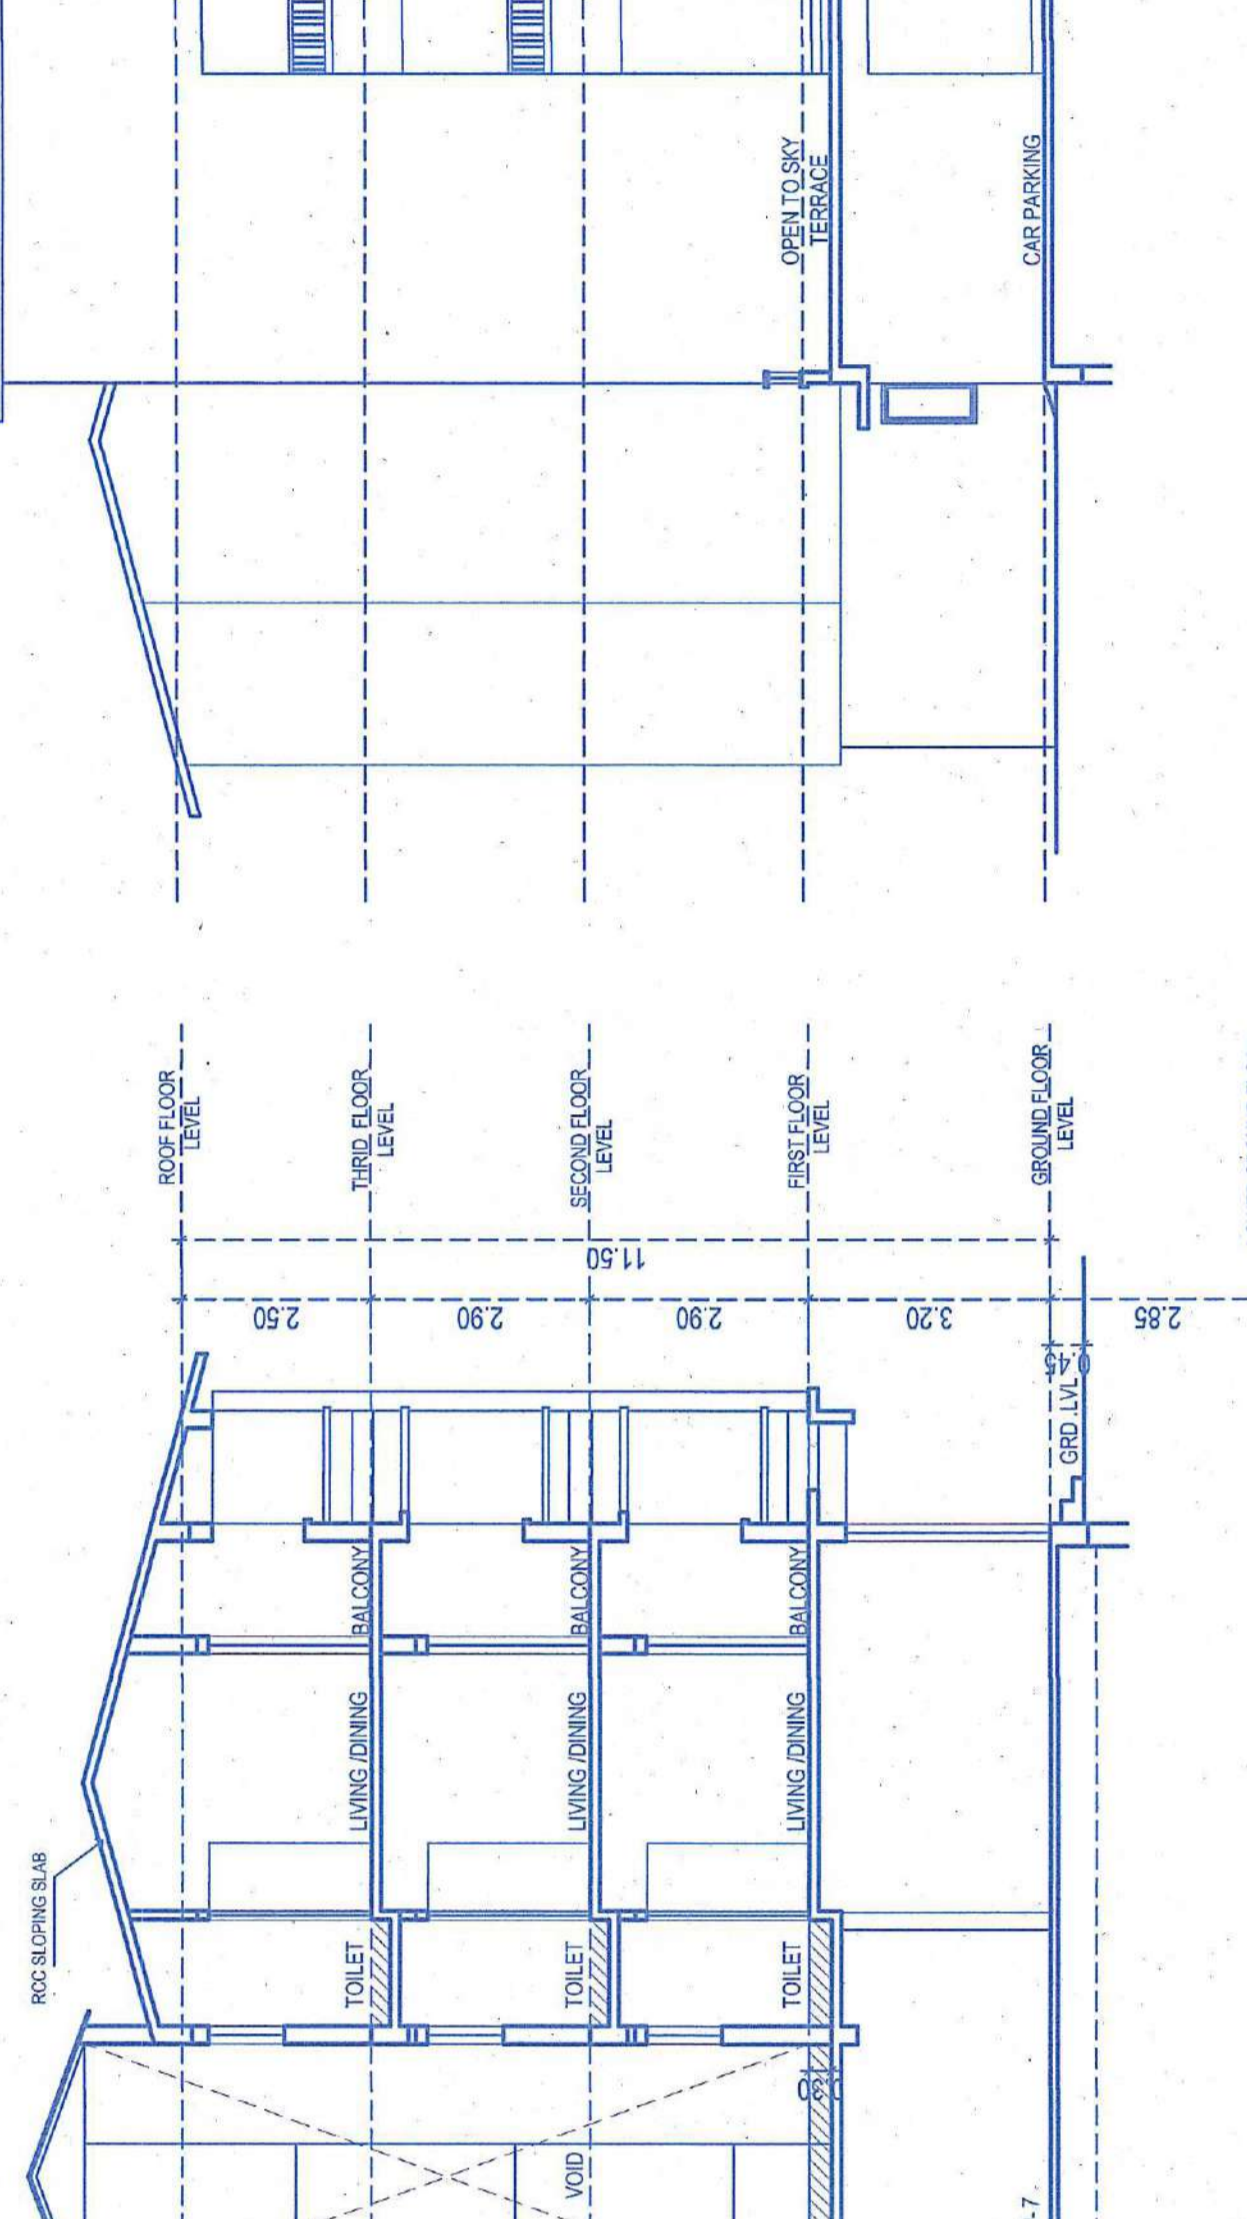


THIS DRAWING IS THE PROPERTY OF S. S. GAWAS AND THEIR CONSULTANTS AND NOT BE LOANED OR COPIED WITHOUT THEIR PERMISSION.

Approved with Conditions  
 S. S. GAWAS ARCHITECTS  
 100, 101, 102,1000.

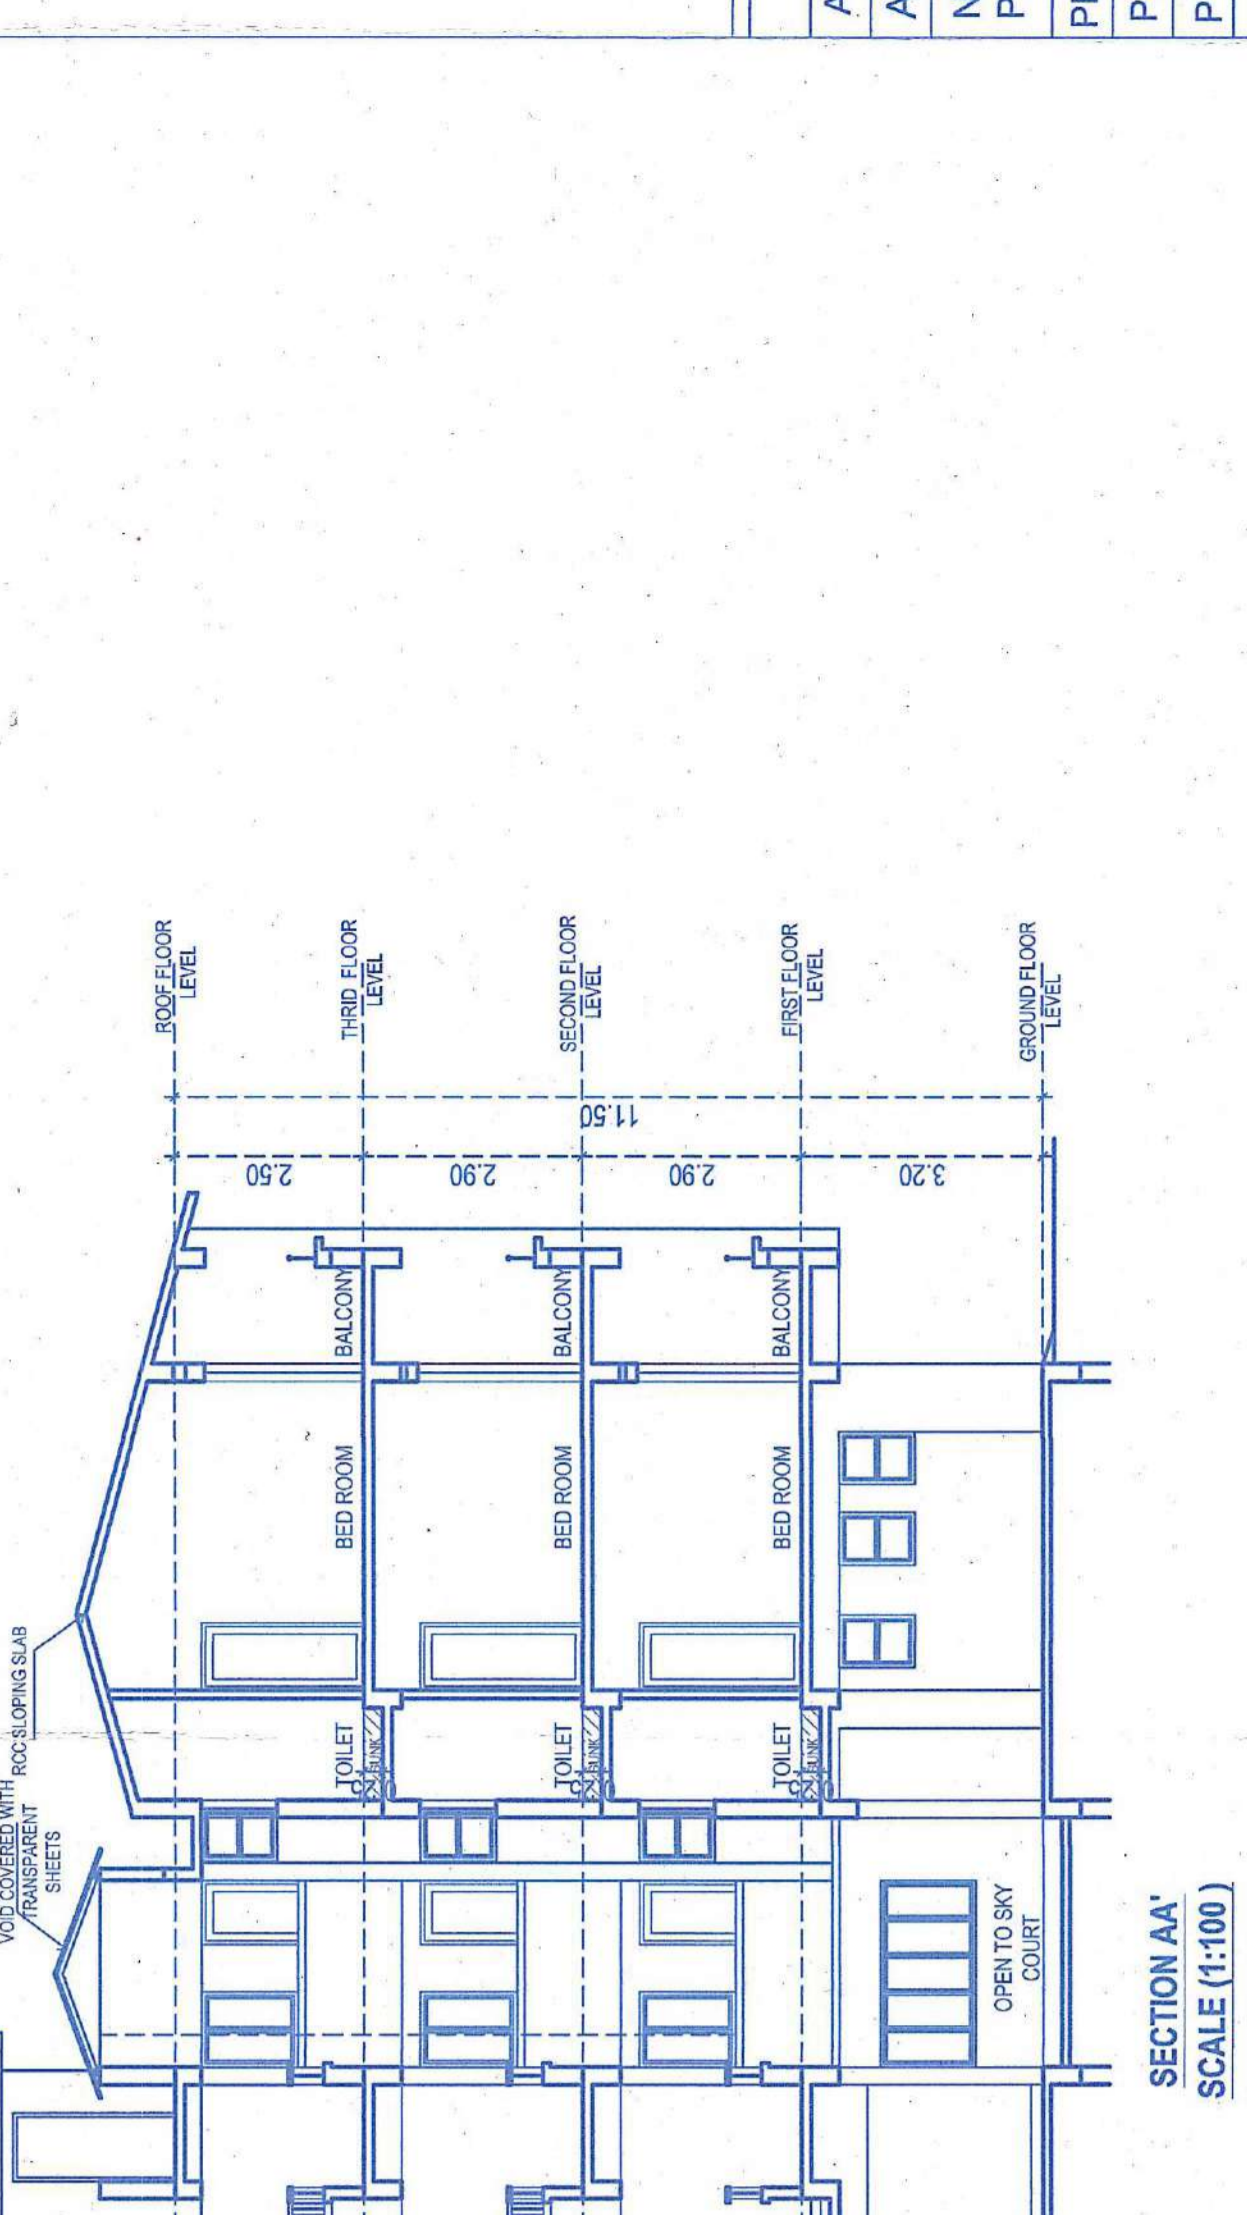

**AREA STATEMENTS**

AREA OF THE PLOT	3010.00 Sqm.
AREA IN ROAD WIDENING	625.00 Sqm.
NET EFFECTIVE AREA OF THE PLOT AREA FOR CONSTRUCTION	2385.00 Sqm.
PERMISSIBLE COVERED AREA (40%)	954.00 Sqm.
PROPOSED COVERED AREA	949.89 Sqm.
PERMISSIBLE COVERED AREA	39.85%

**PROPOSED BUILT UP AREA**

BASEMENT FLOOR	202.83 Sqm.
GROUND FLOOR	949.89 Sqm.
FIRST FLOOR	941.82 Sqm.
SECOND FLOOR	870.08 Sqm.
THIRD FLOOR	851.03 Sqm.
TOTAL BUILT UP AREA	3815.75 Sqm.

**PROPOSED FLOOR AREA**

BASEMENT FLOOR	0.00 Sqm.
GROUND FLOOR	626.66 Sqm.
FIRST FLOOR	602.41 Sqm.
SECOND FLOOR	598.88 Sqm.
THIRD FLOOR	598.88 Sqm.
TOTAL FLOOR AREA	2402.83 Sqm.
PERMISSIBLE FLOOR AREA (80%)	2408.00 Sqm.
F.A.R. CONSUMED	79.82%
AREA FREE OF FAR ON THE PROPOSED FAR - 7.5%	189.10 Sqm.
CONSUMED FAR ON PROPOSED FAR - 7.00%	167.79 SQM
PROPOSED HEIGHT OF BLDGS.	11.50 M
FRONT SETBACK FROM CENTRE LINE OF THE ROAD	21.50 M
SIDE SETBACK (1)	4.50 M
SIDE SETBACK (2)	6.00 M
REAR SETBACK	16.00 M
PARKING REQUIRED	39 NOS
PARKING PROVIDED	39 NOS











**SCHEDULE OF OPENINGS**

TYPE	SIZE	TYPE	SIZE
D1	1.05 X 2.45	V1	2.10 X 1.05
D2	0.90 X 2.15	V2	2.48 X 1.25
D3	0.75 X 2.15	V3	1.20 X 1.25
D4	2.35 X 2.15	V4	1.20 X 1.25
D5	3.00 X 2.15	V5	1.40 X 1.25
D6	3.10 X 2.15	V6	0.80 X 1.00
D7	3.00 X 2.15	V7	0.80 X 1.00

**PROJECT**  
 PROPOSED RESIDENTIAL AND COMMERCIAL BUILDING & COMPOUND WALL FOR R.R. ENTERPRISES (REVISION:2)

**ON PLOT BEARING**  
 SURVEY No. 102 OF SUB DIV NO. 1-B AT CARAPUR VILLAGE, BICHOULIM - GOA

**PROJECT ARCHITECT**  
 S. S. GAWAS ARCHITECTS  

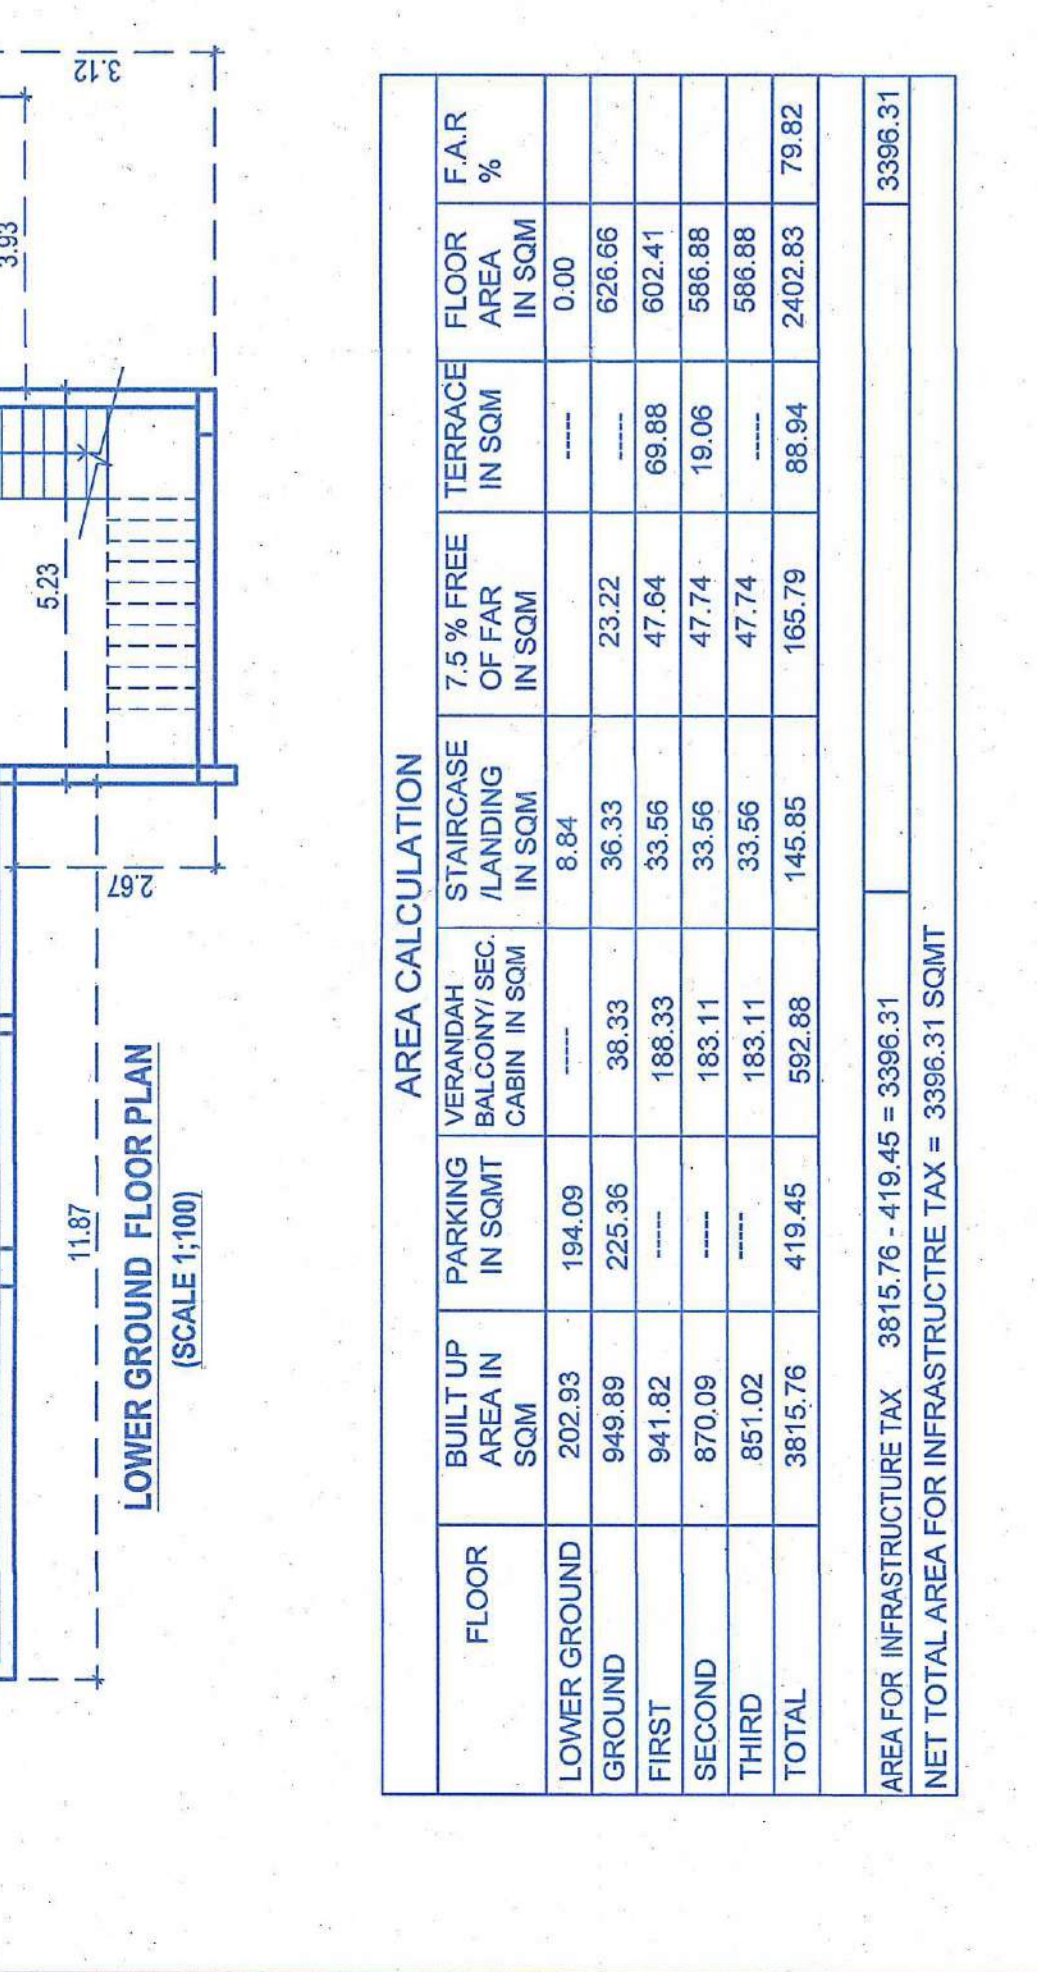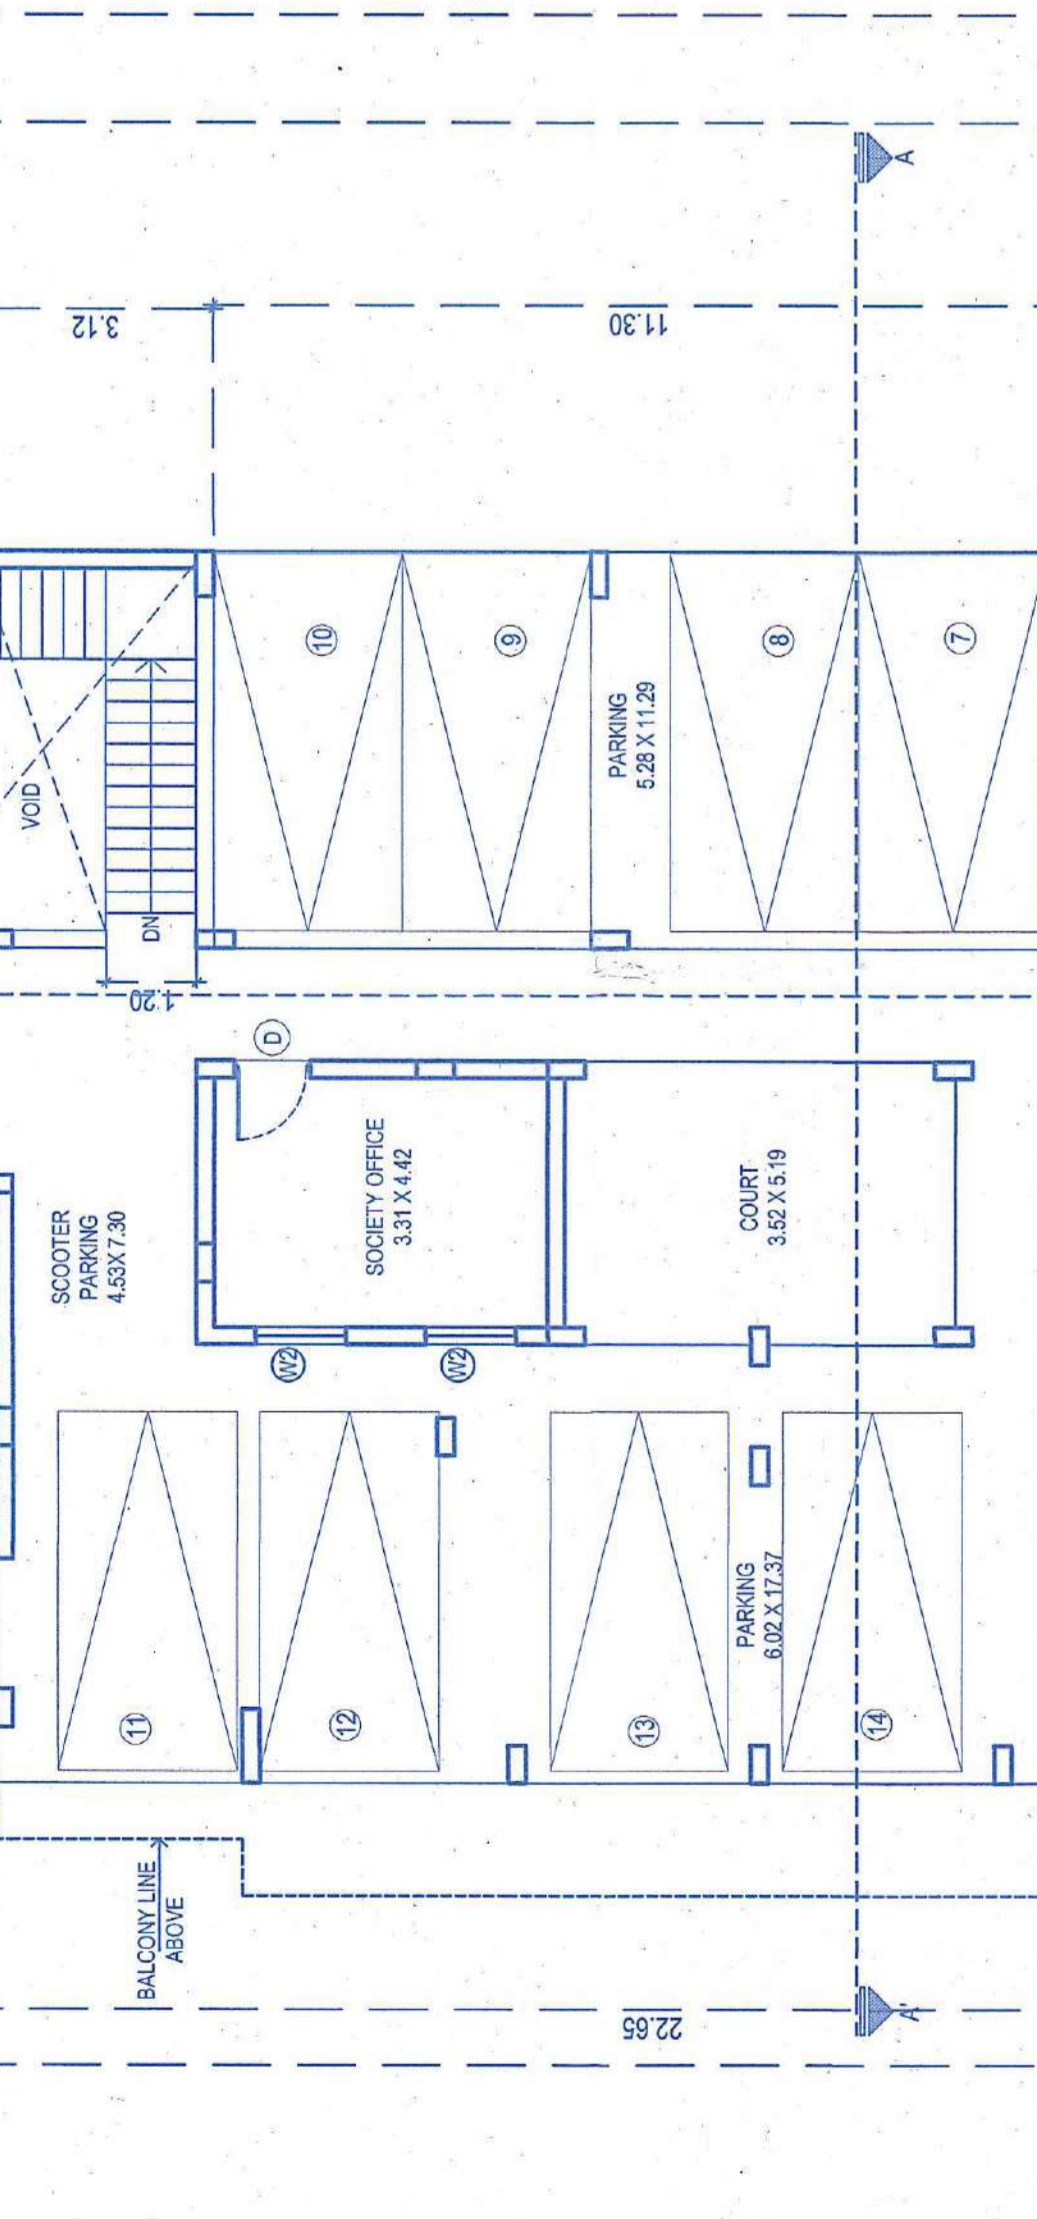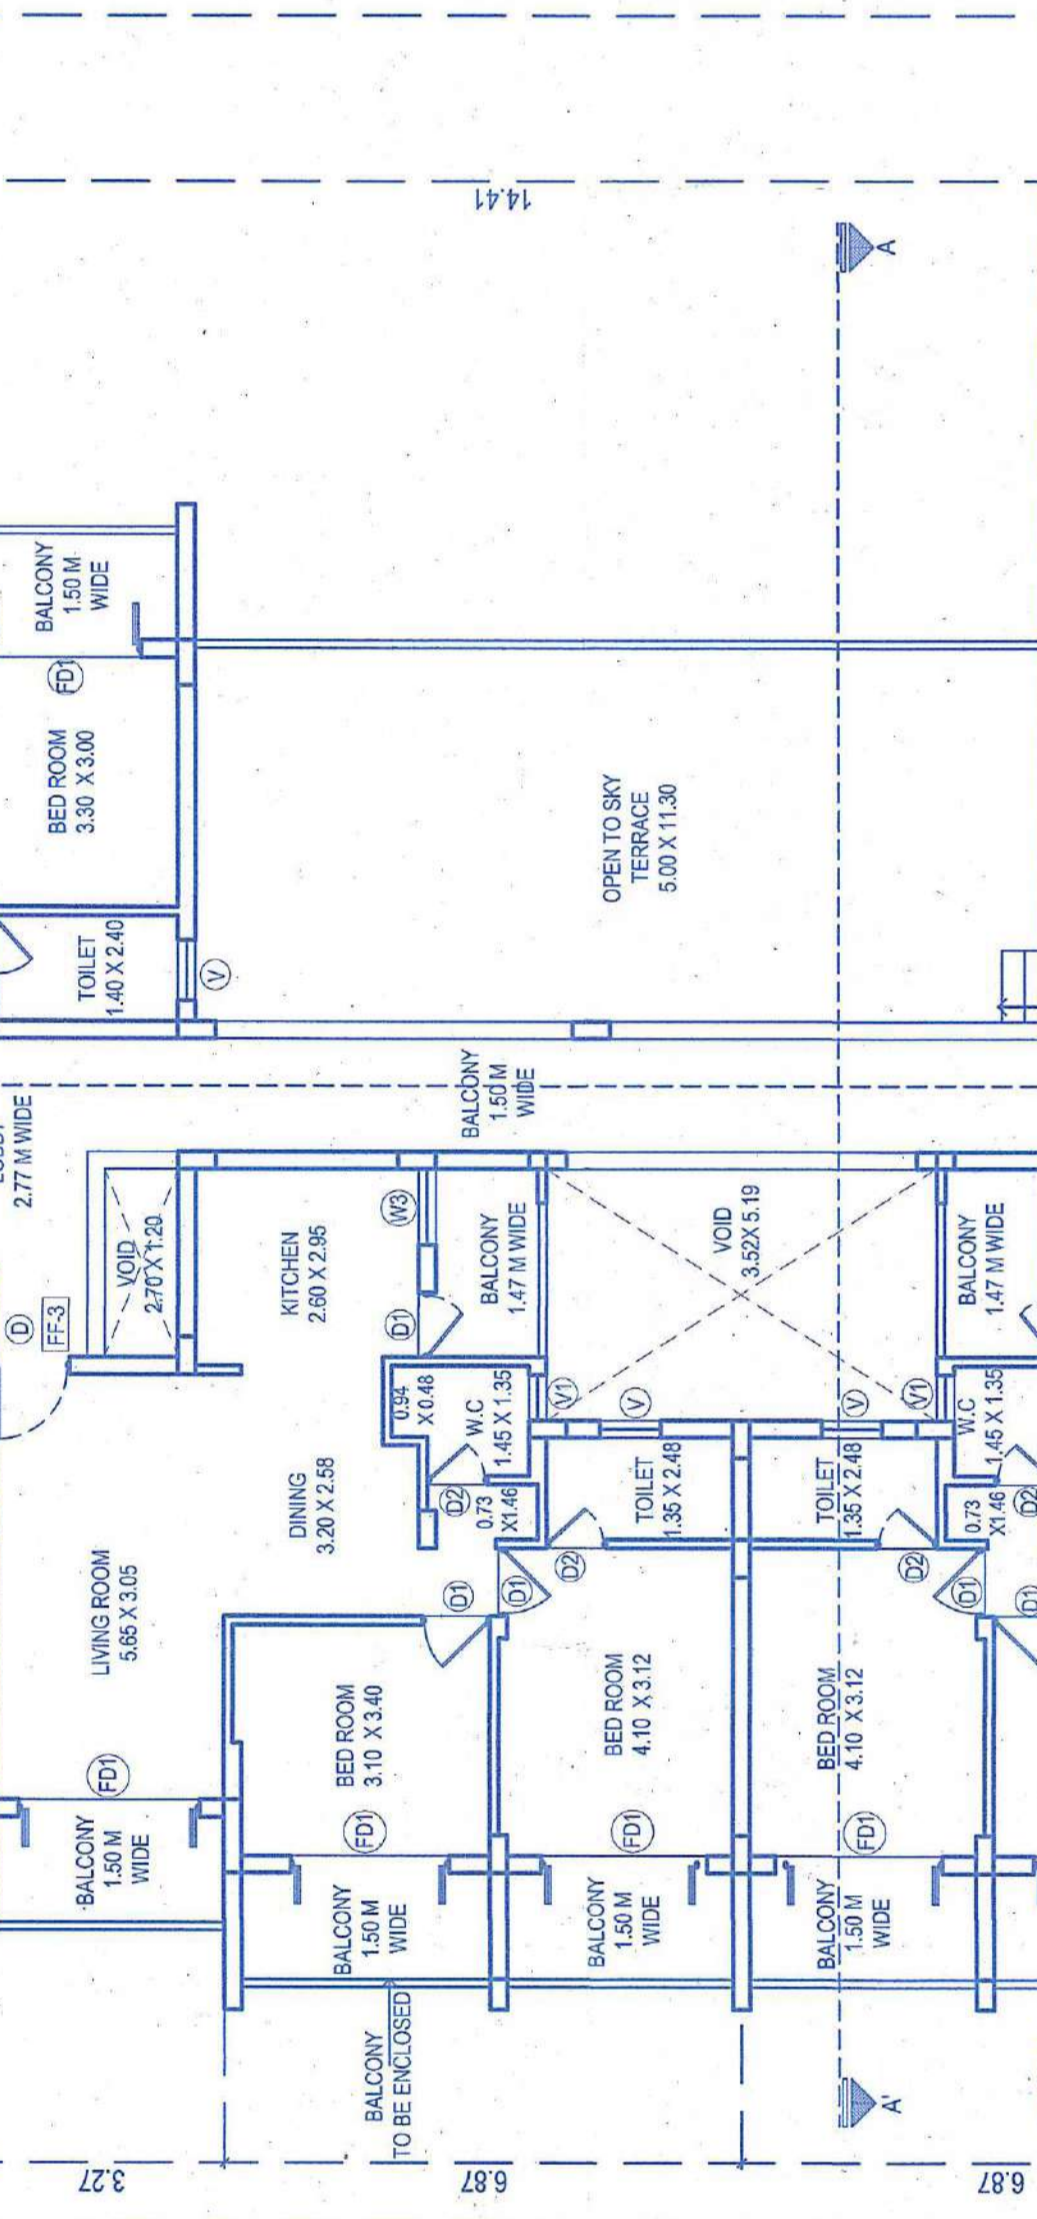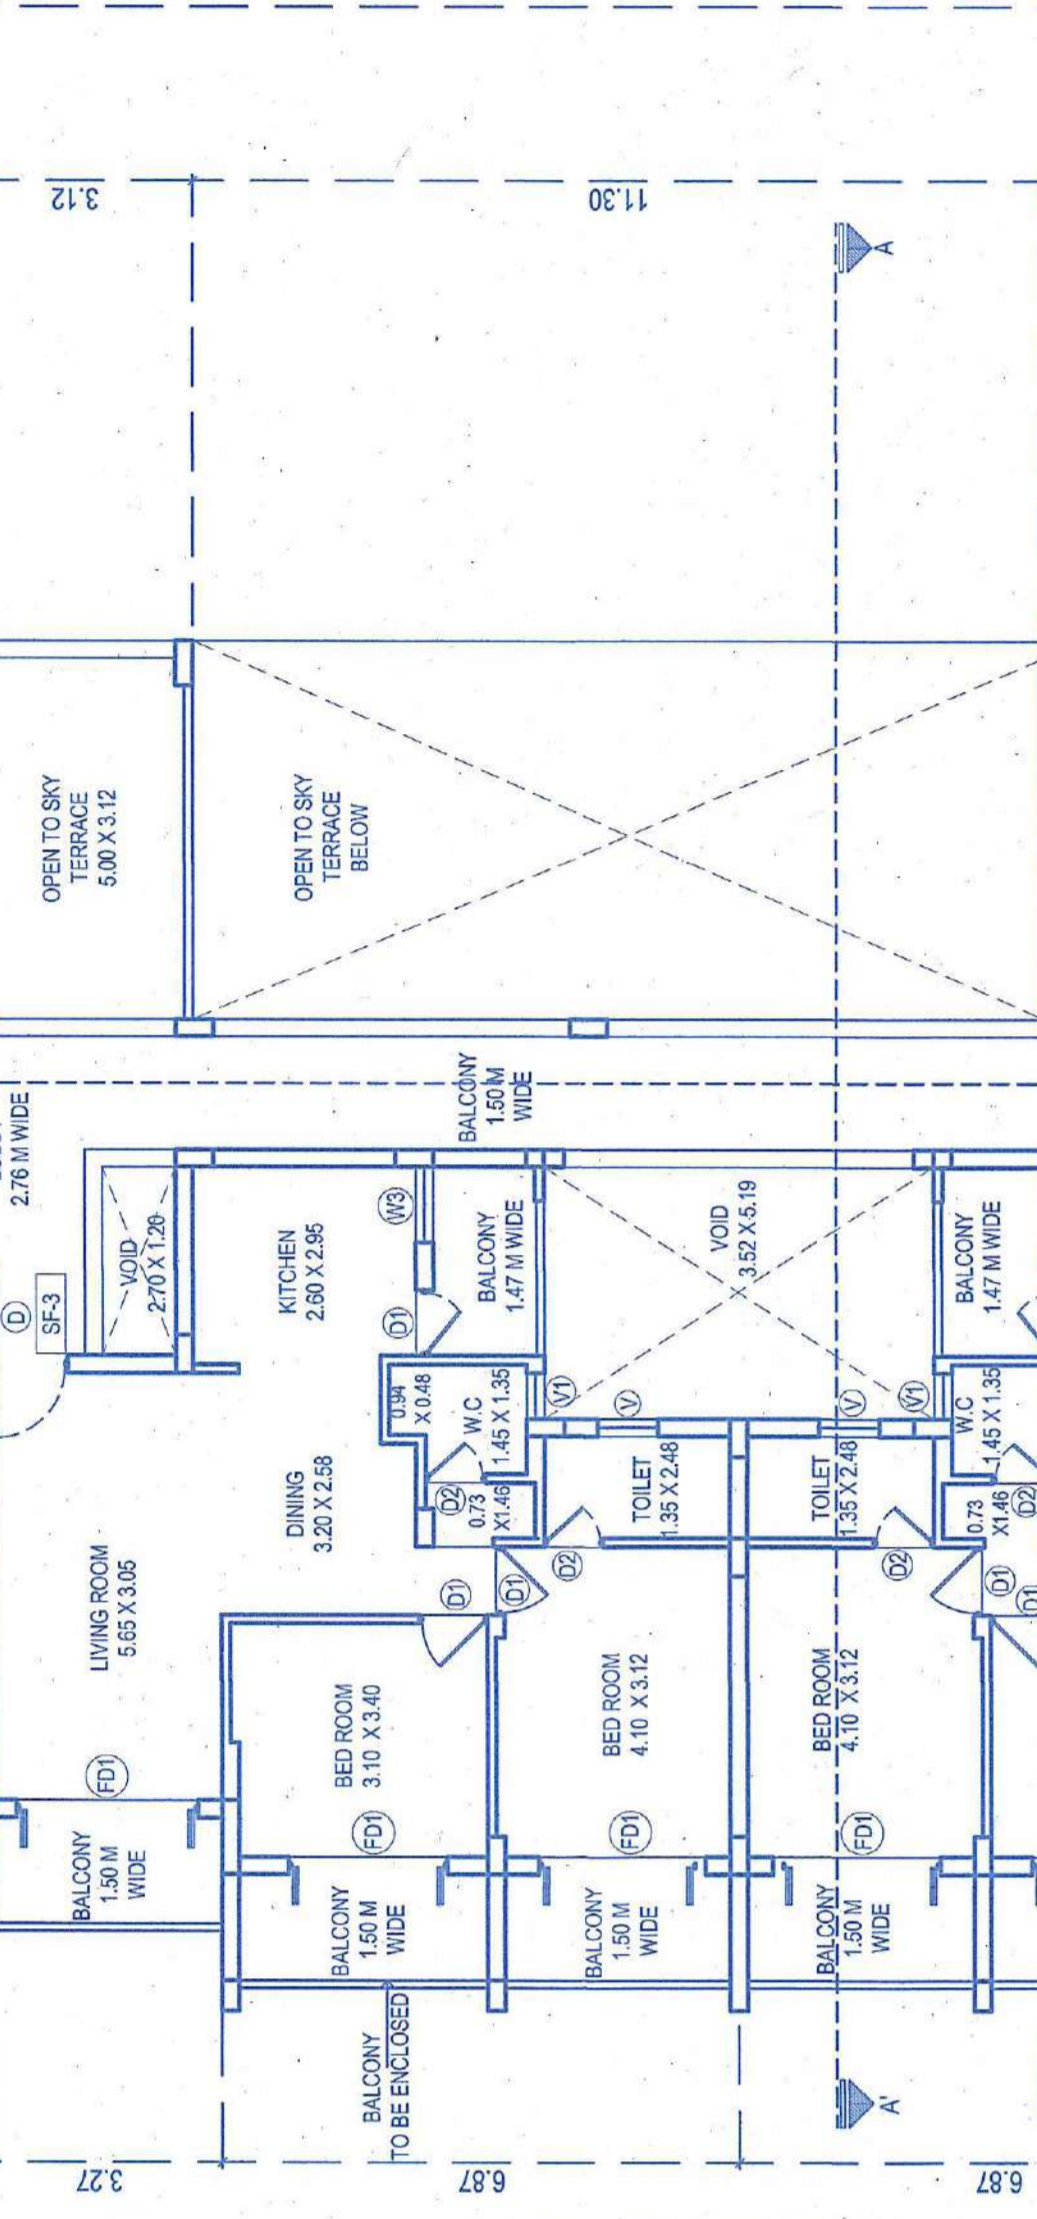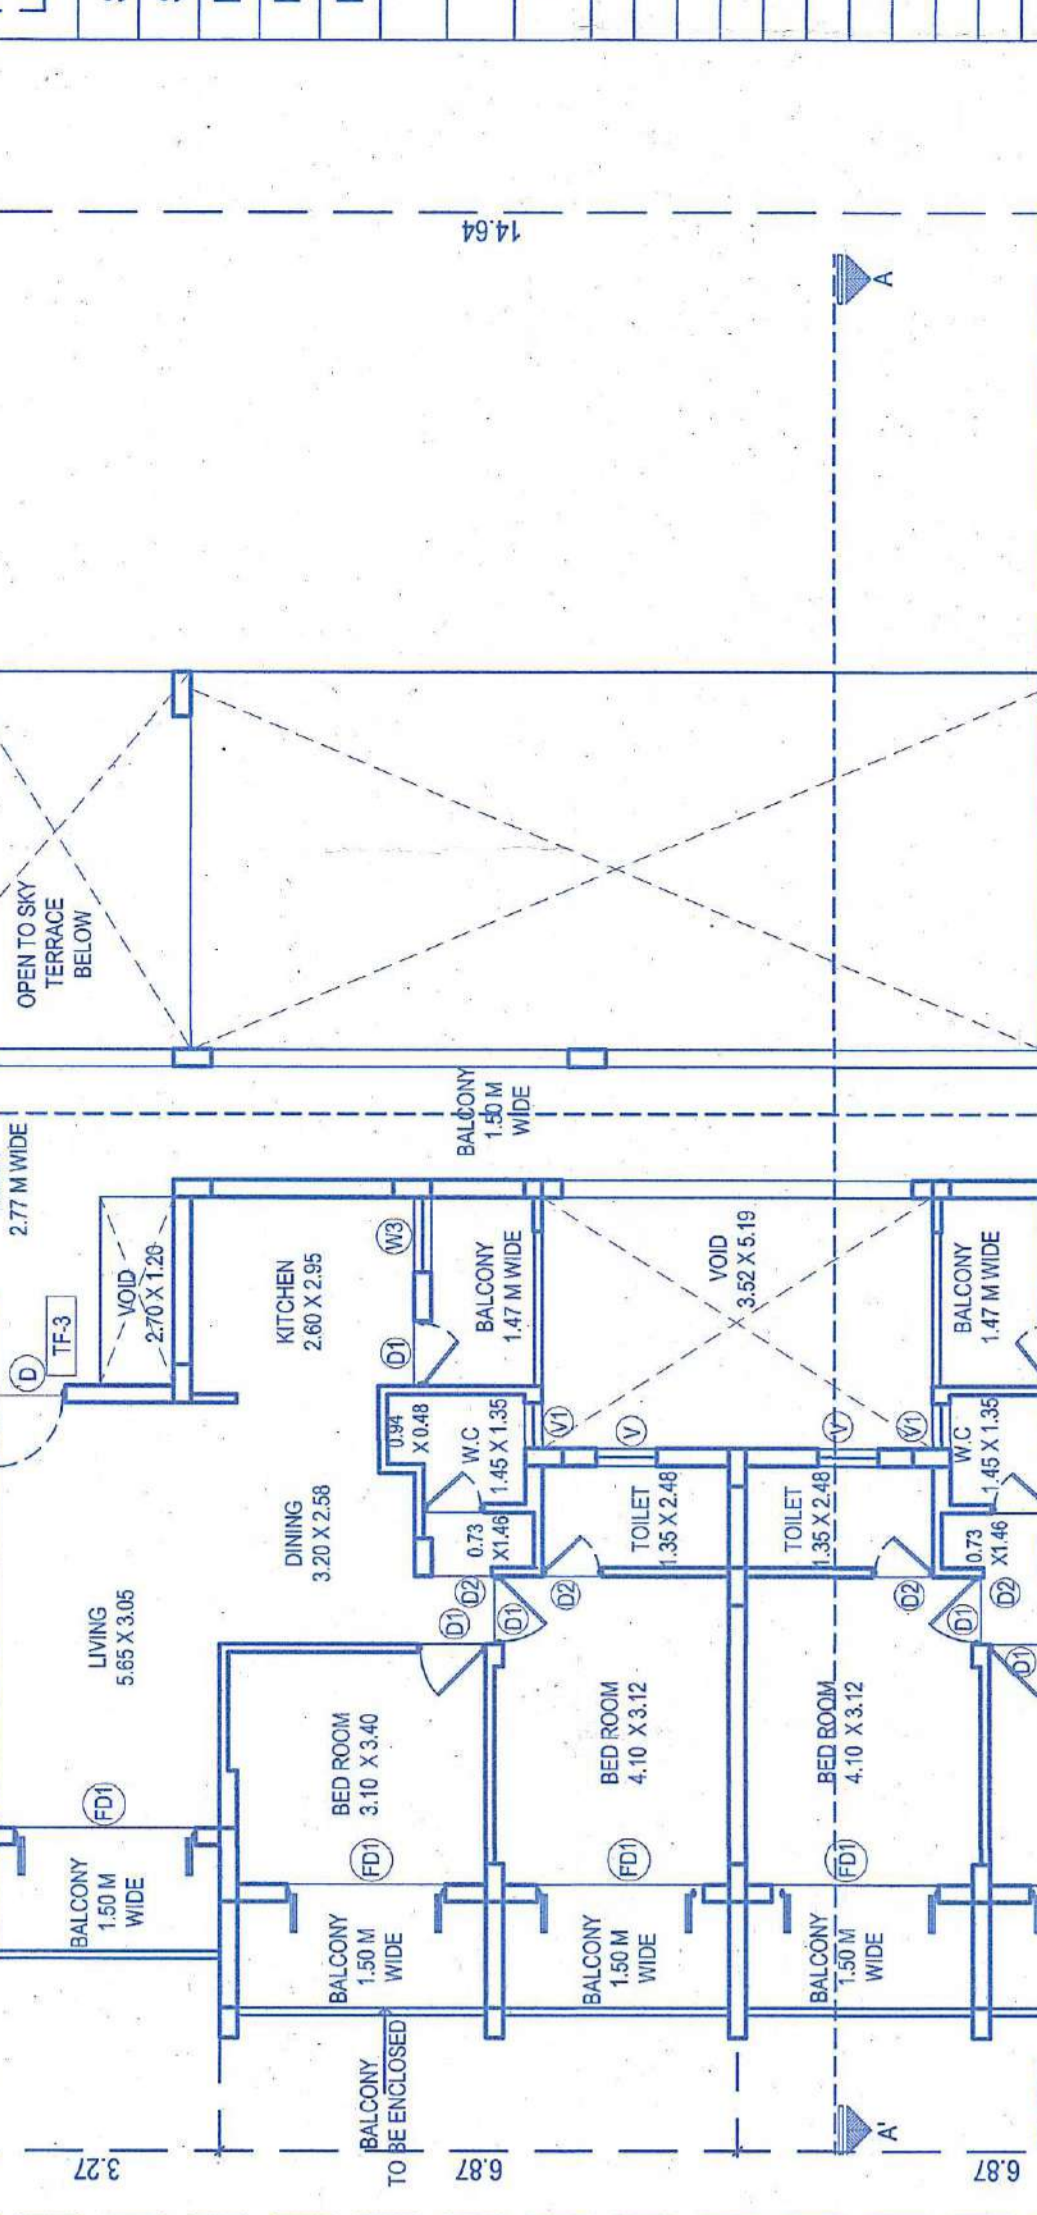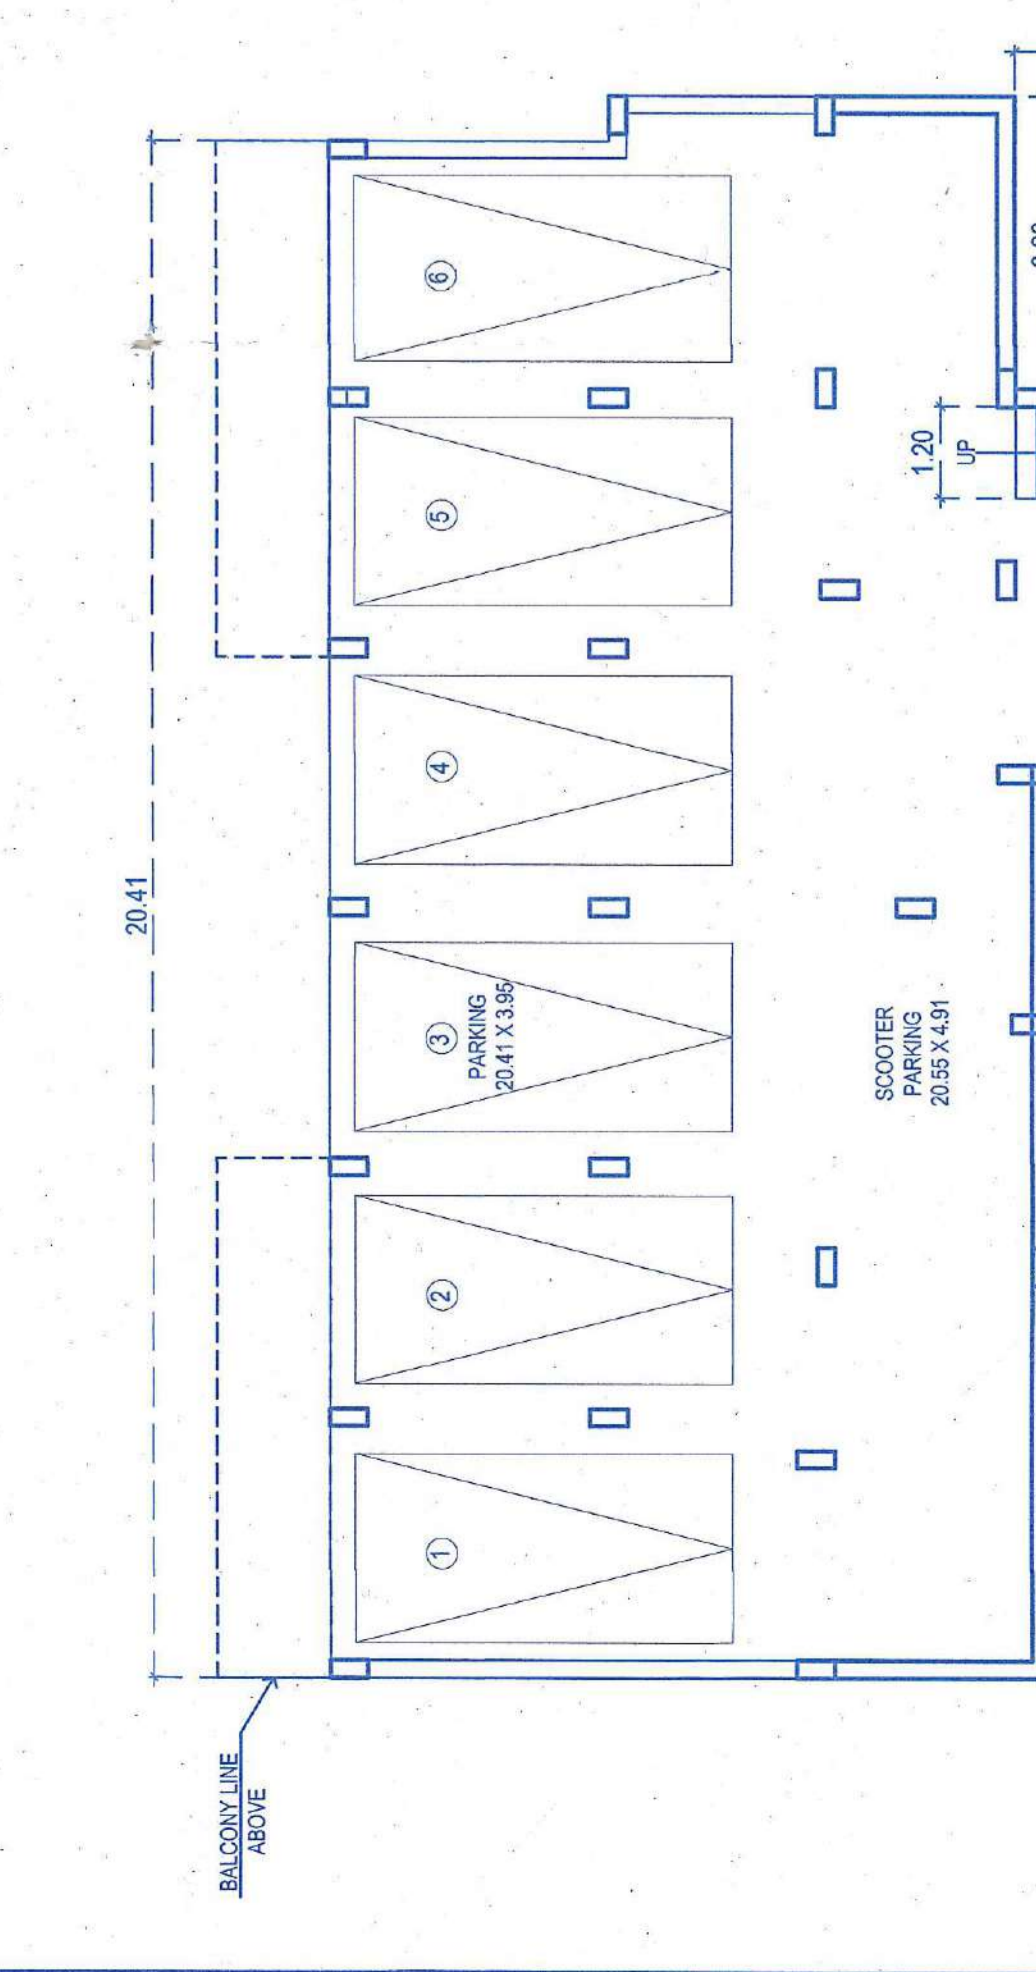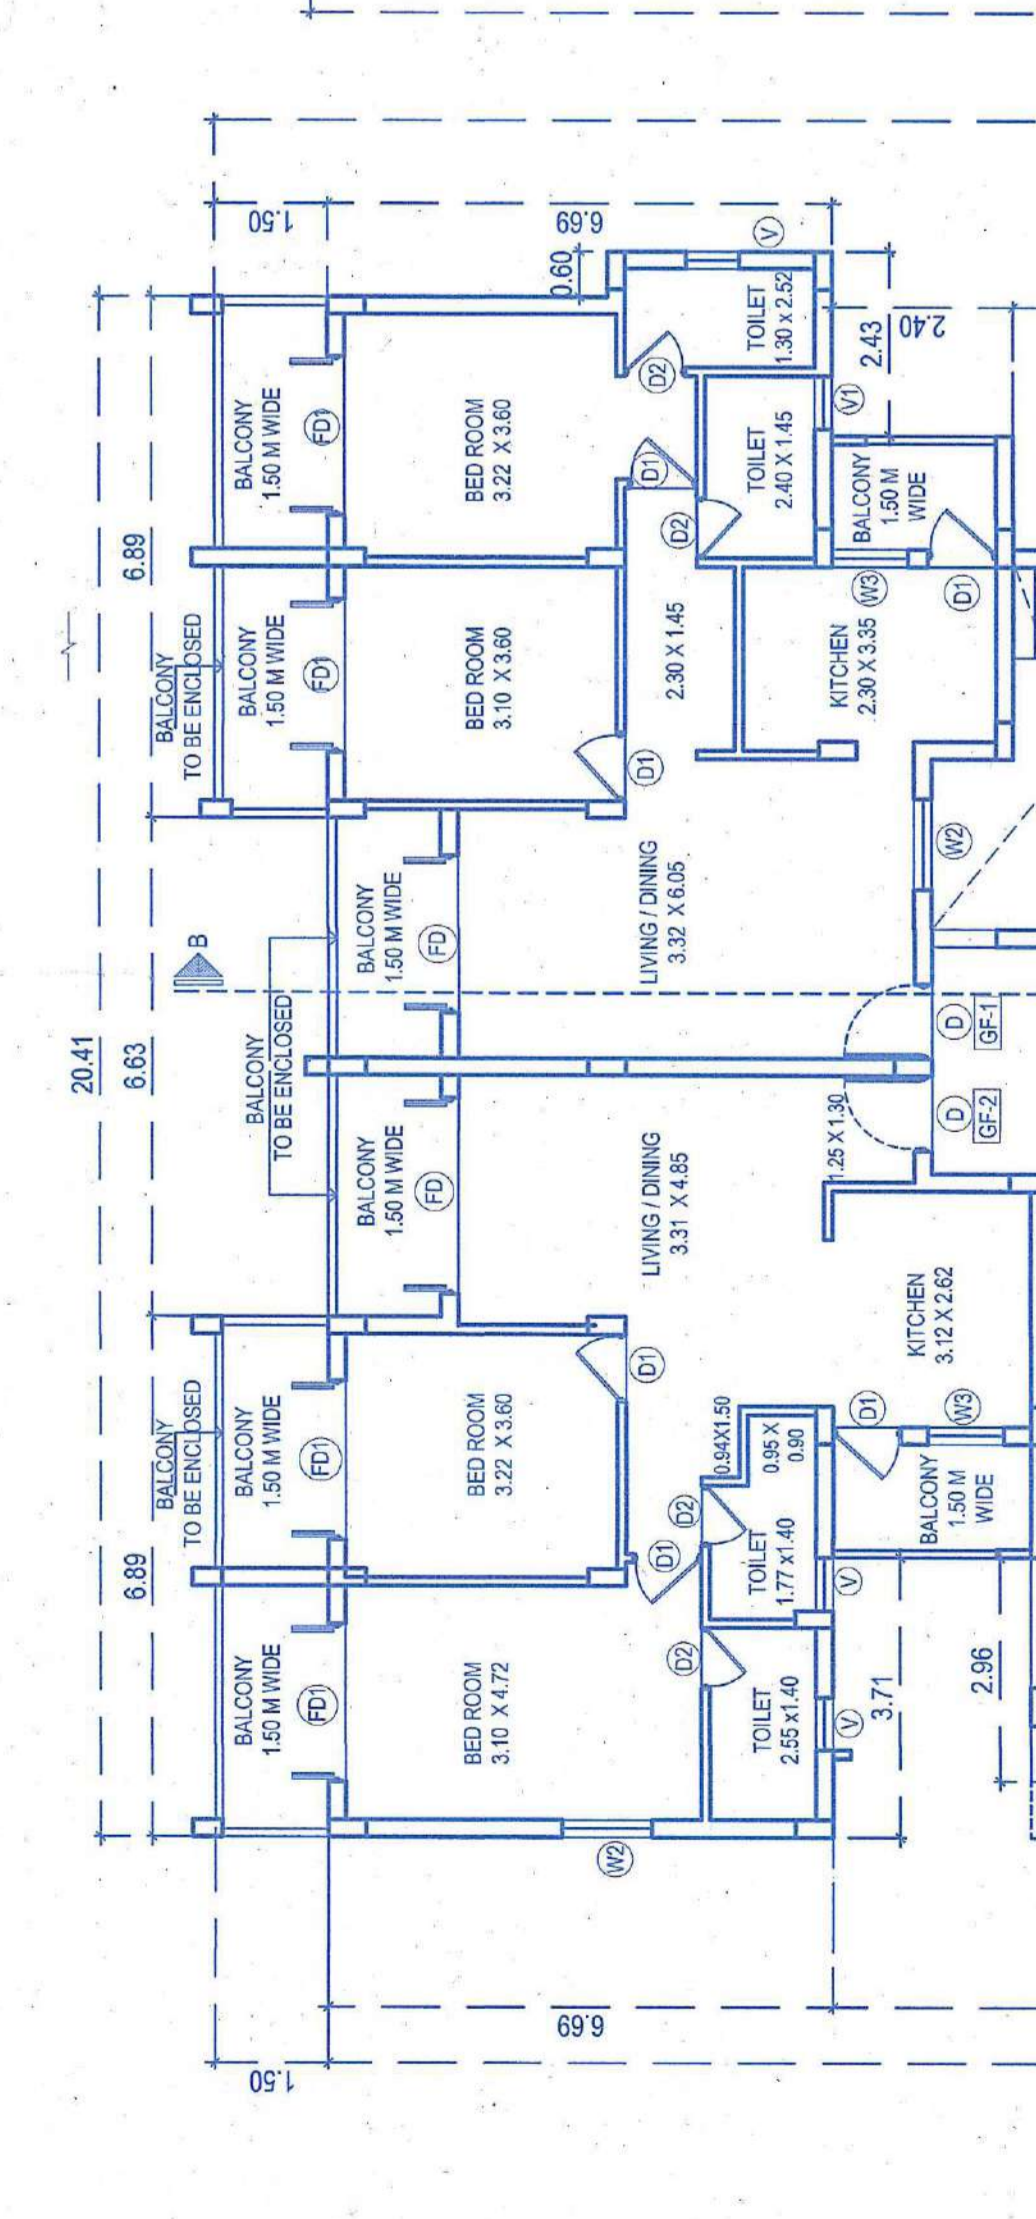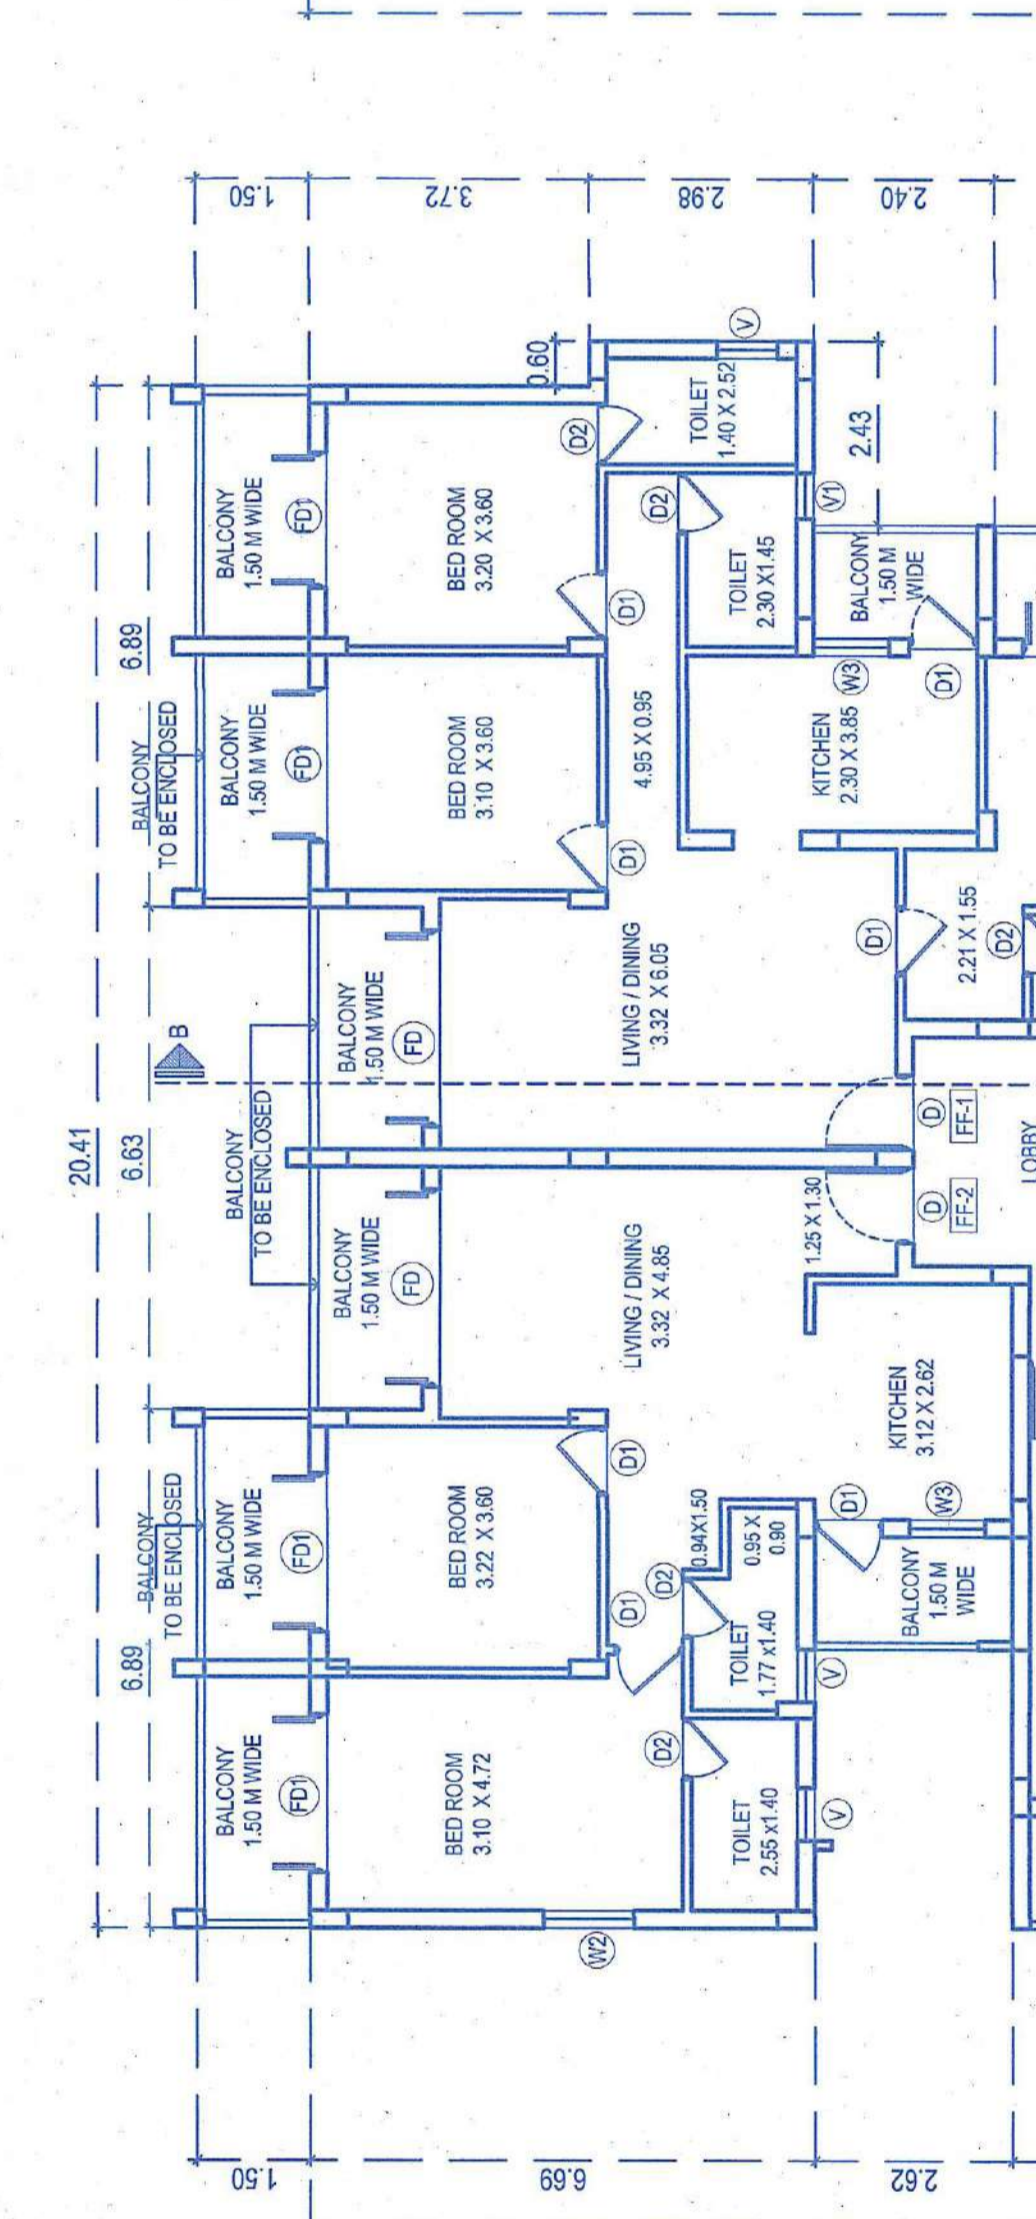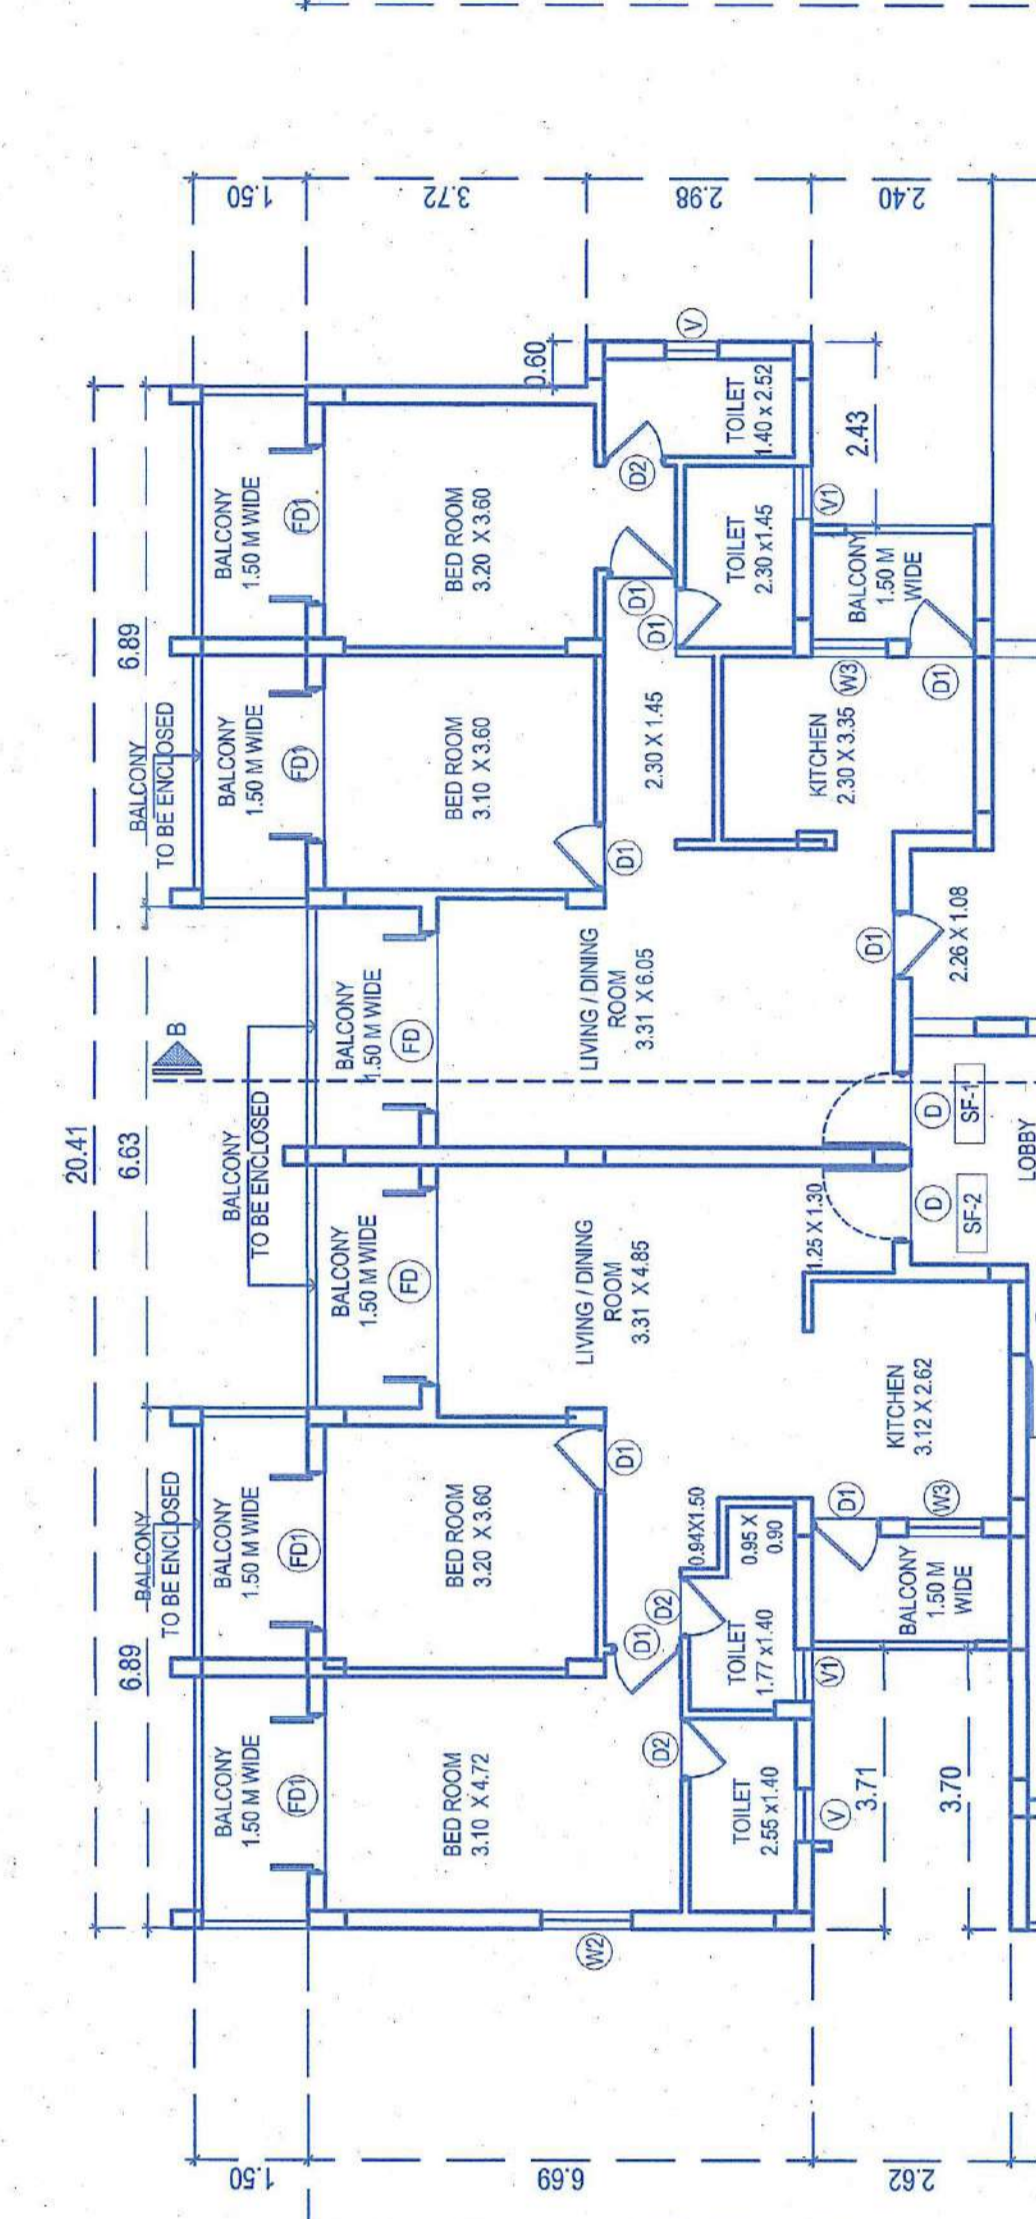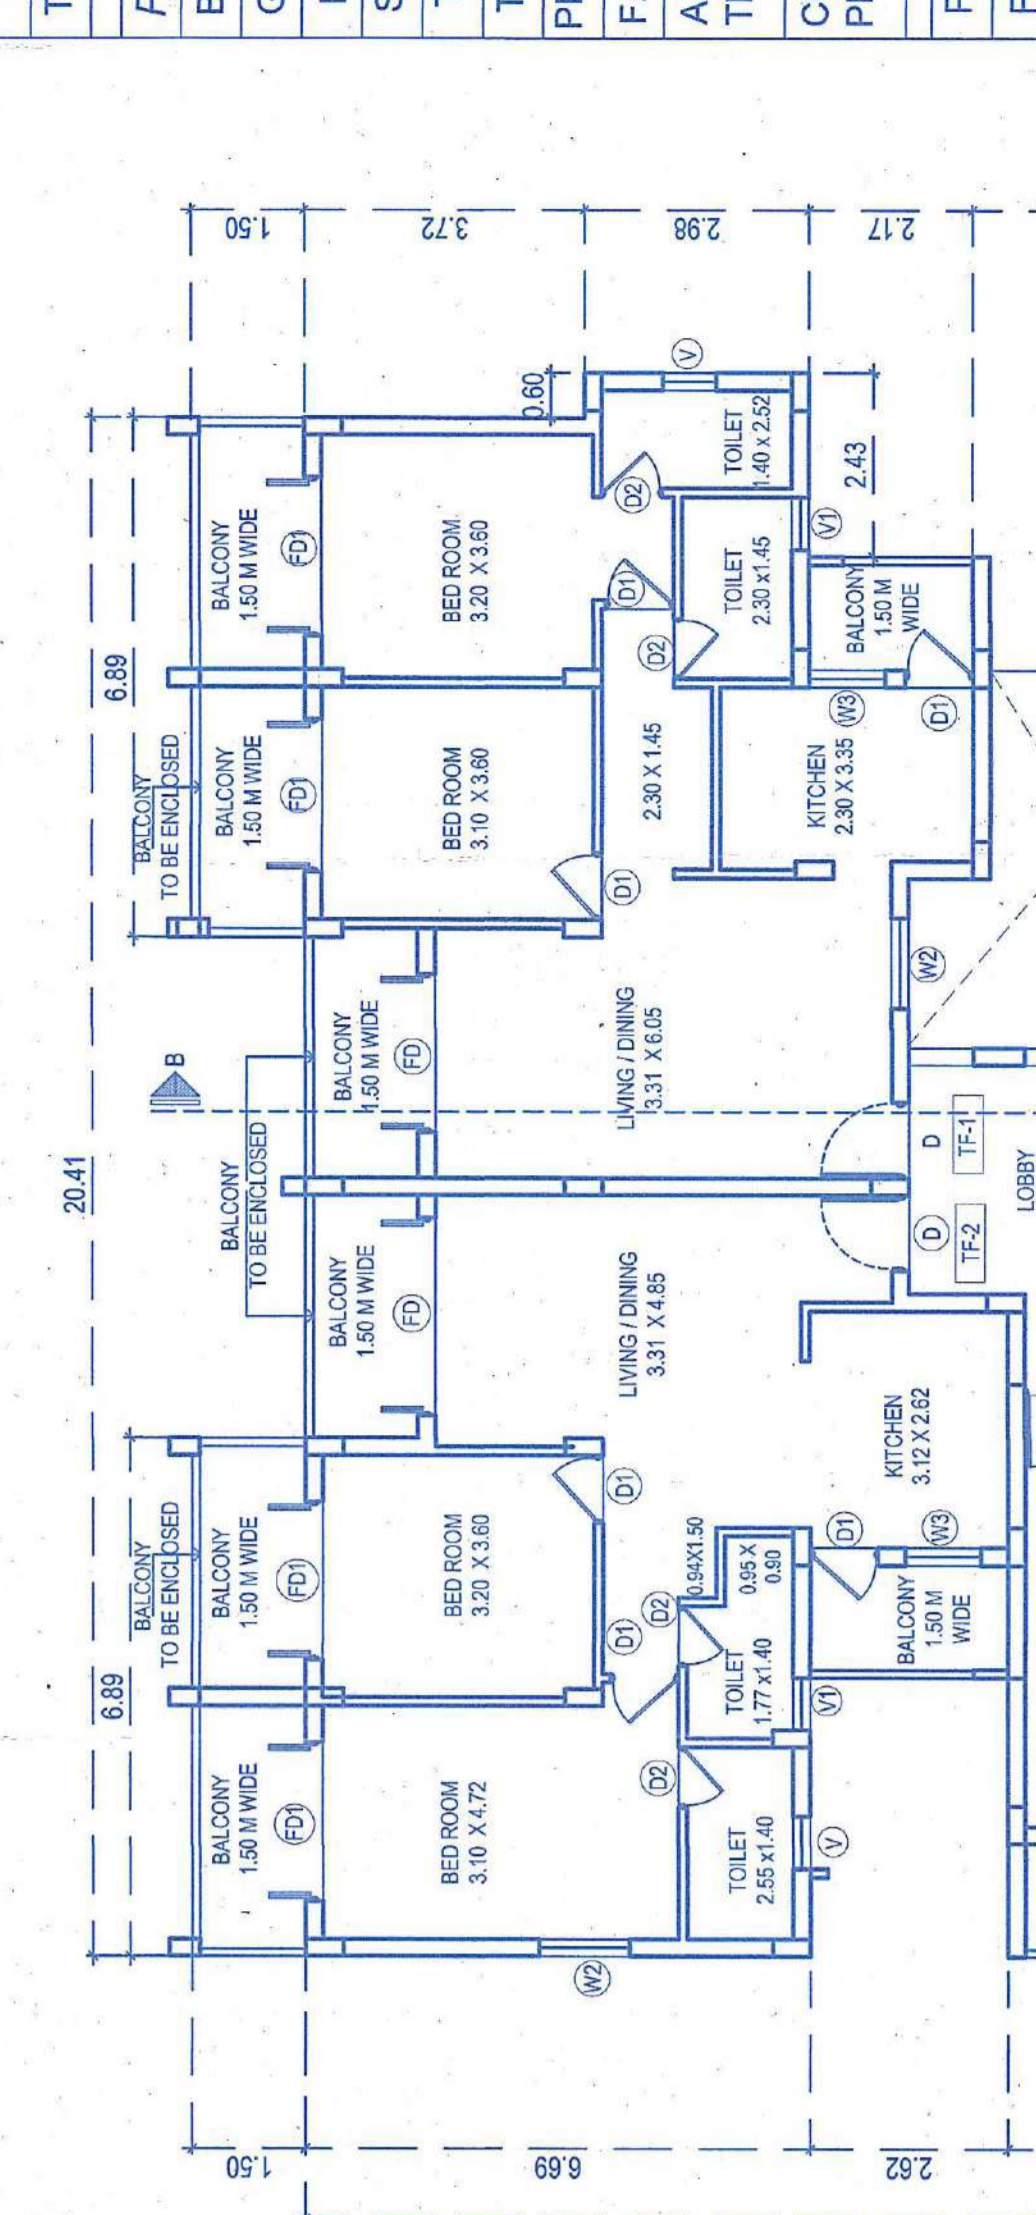







