


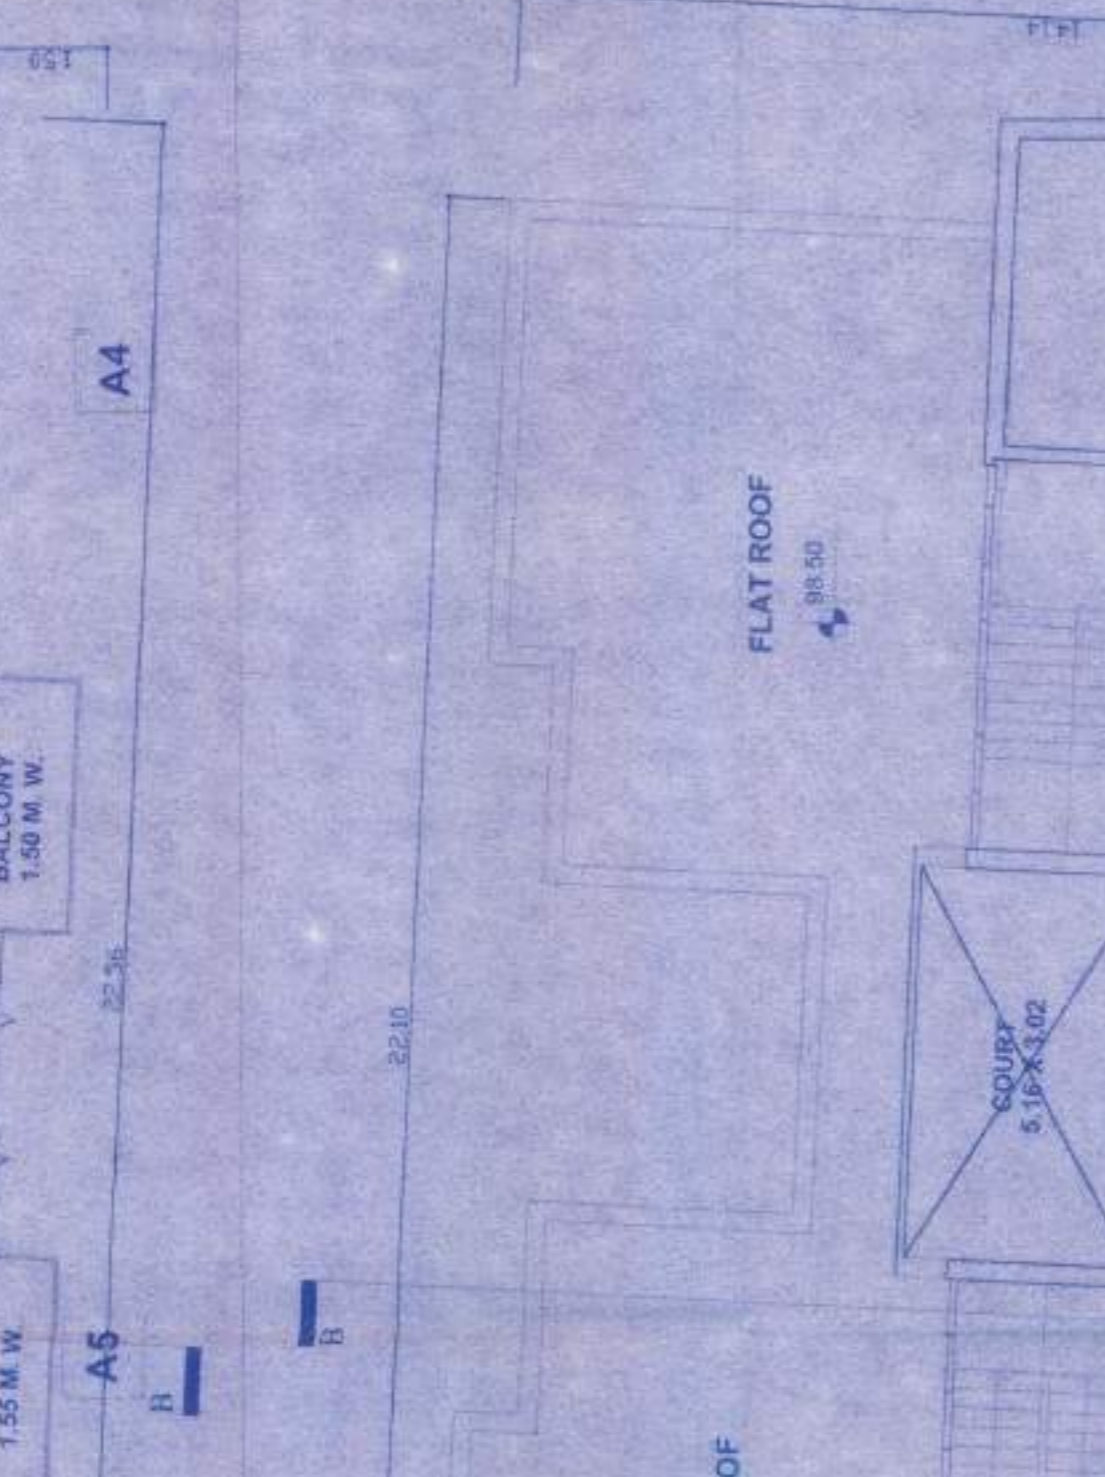
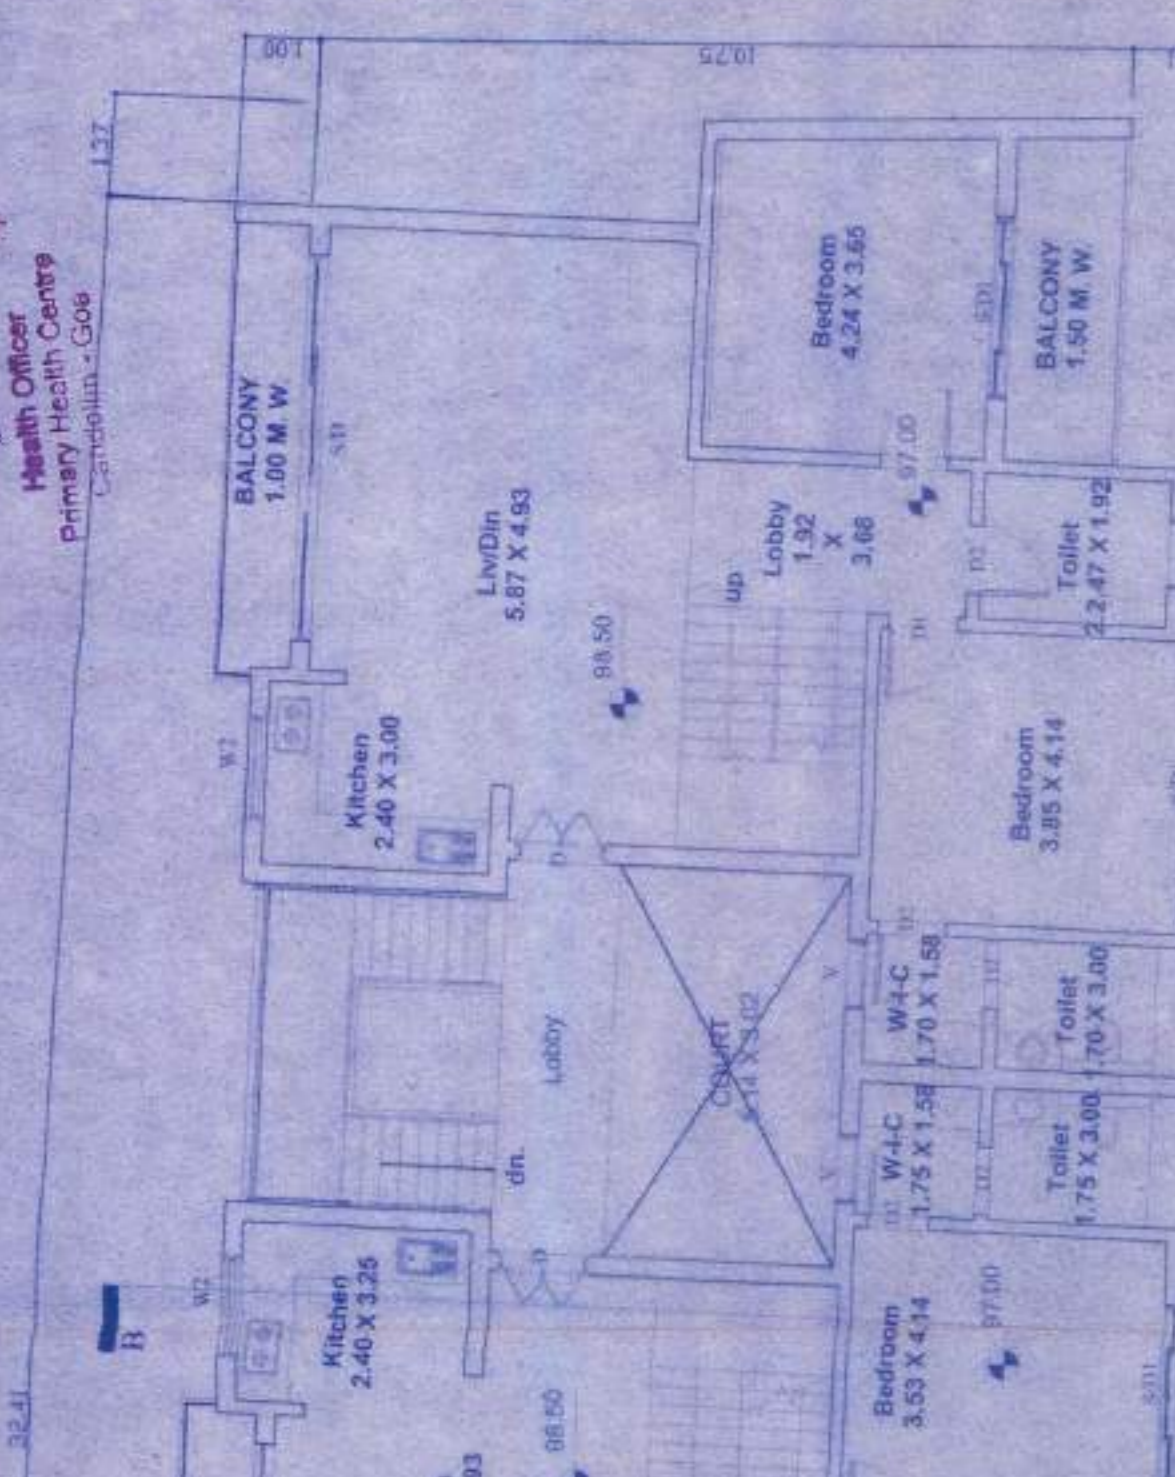
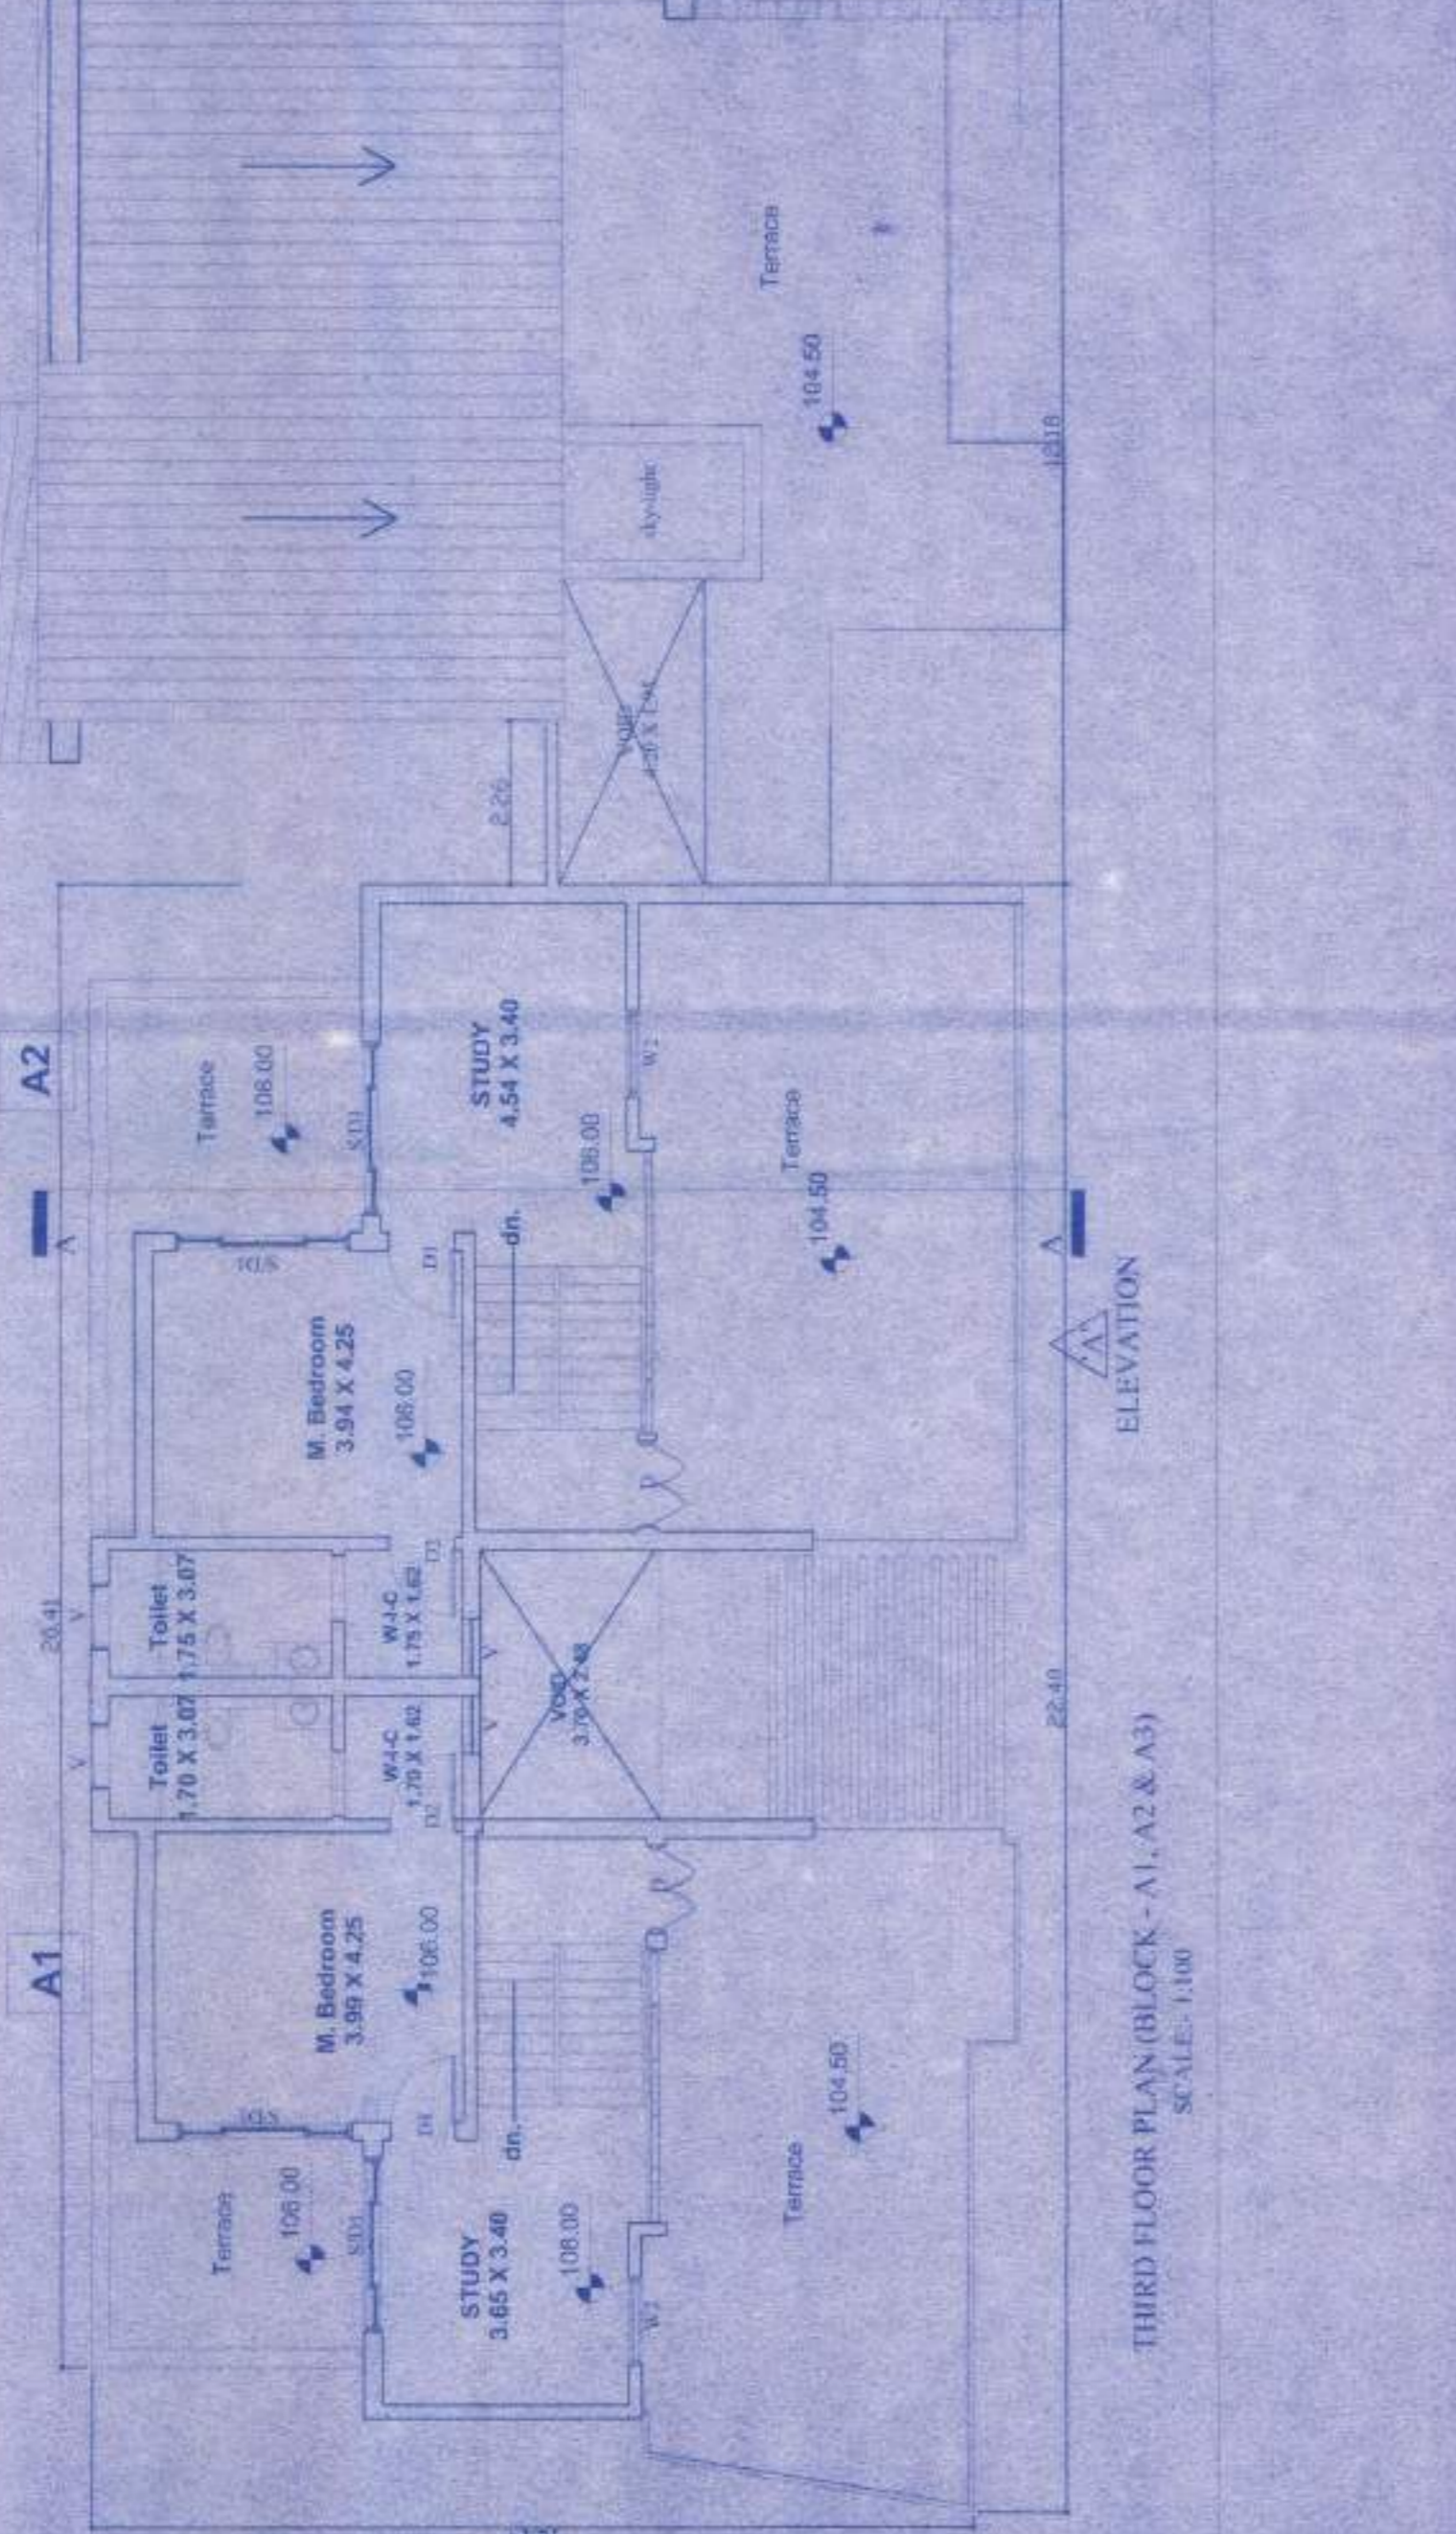
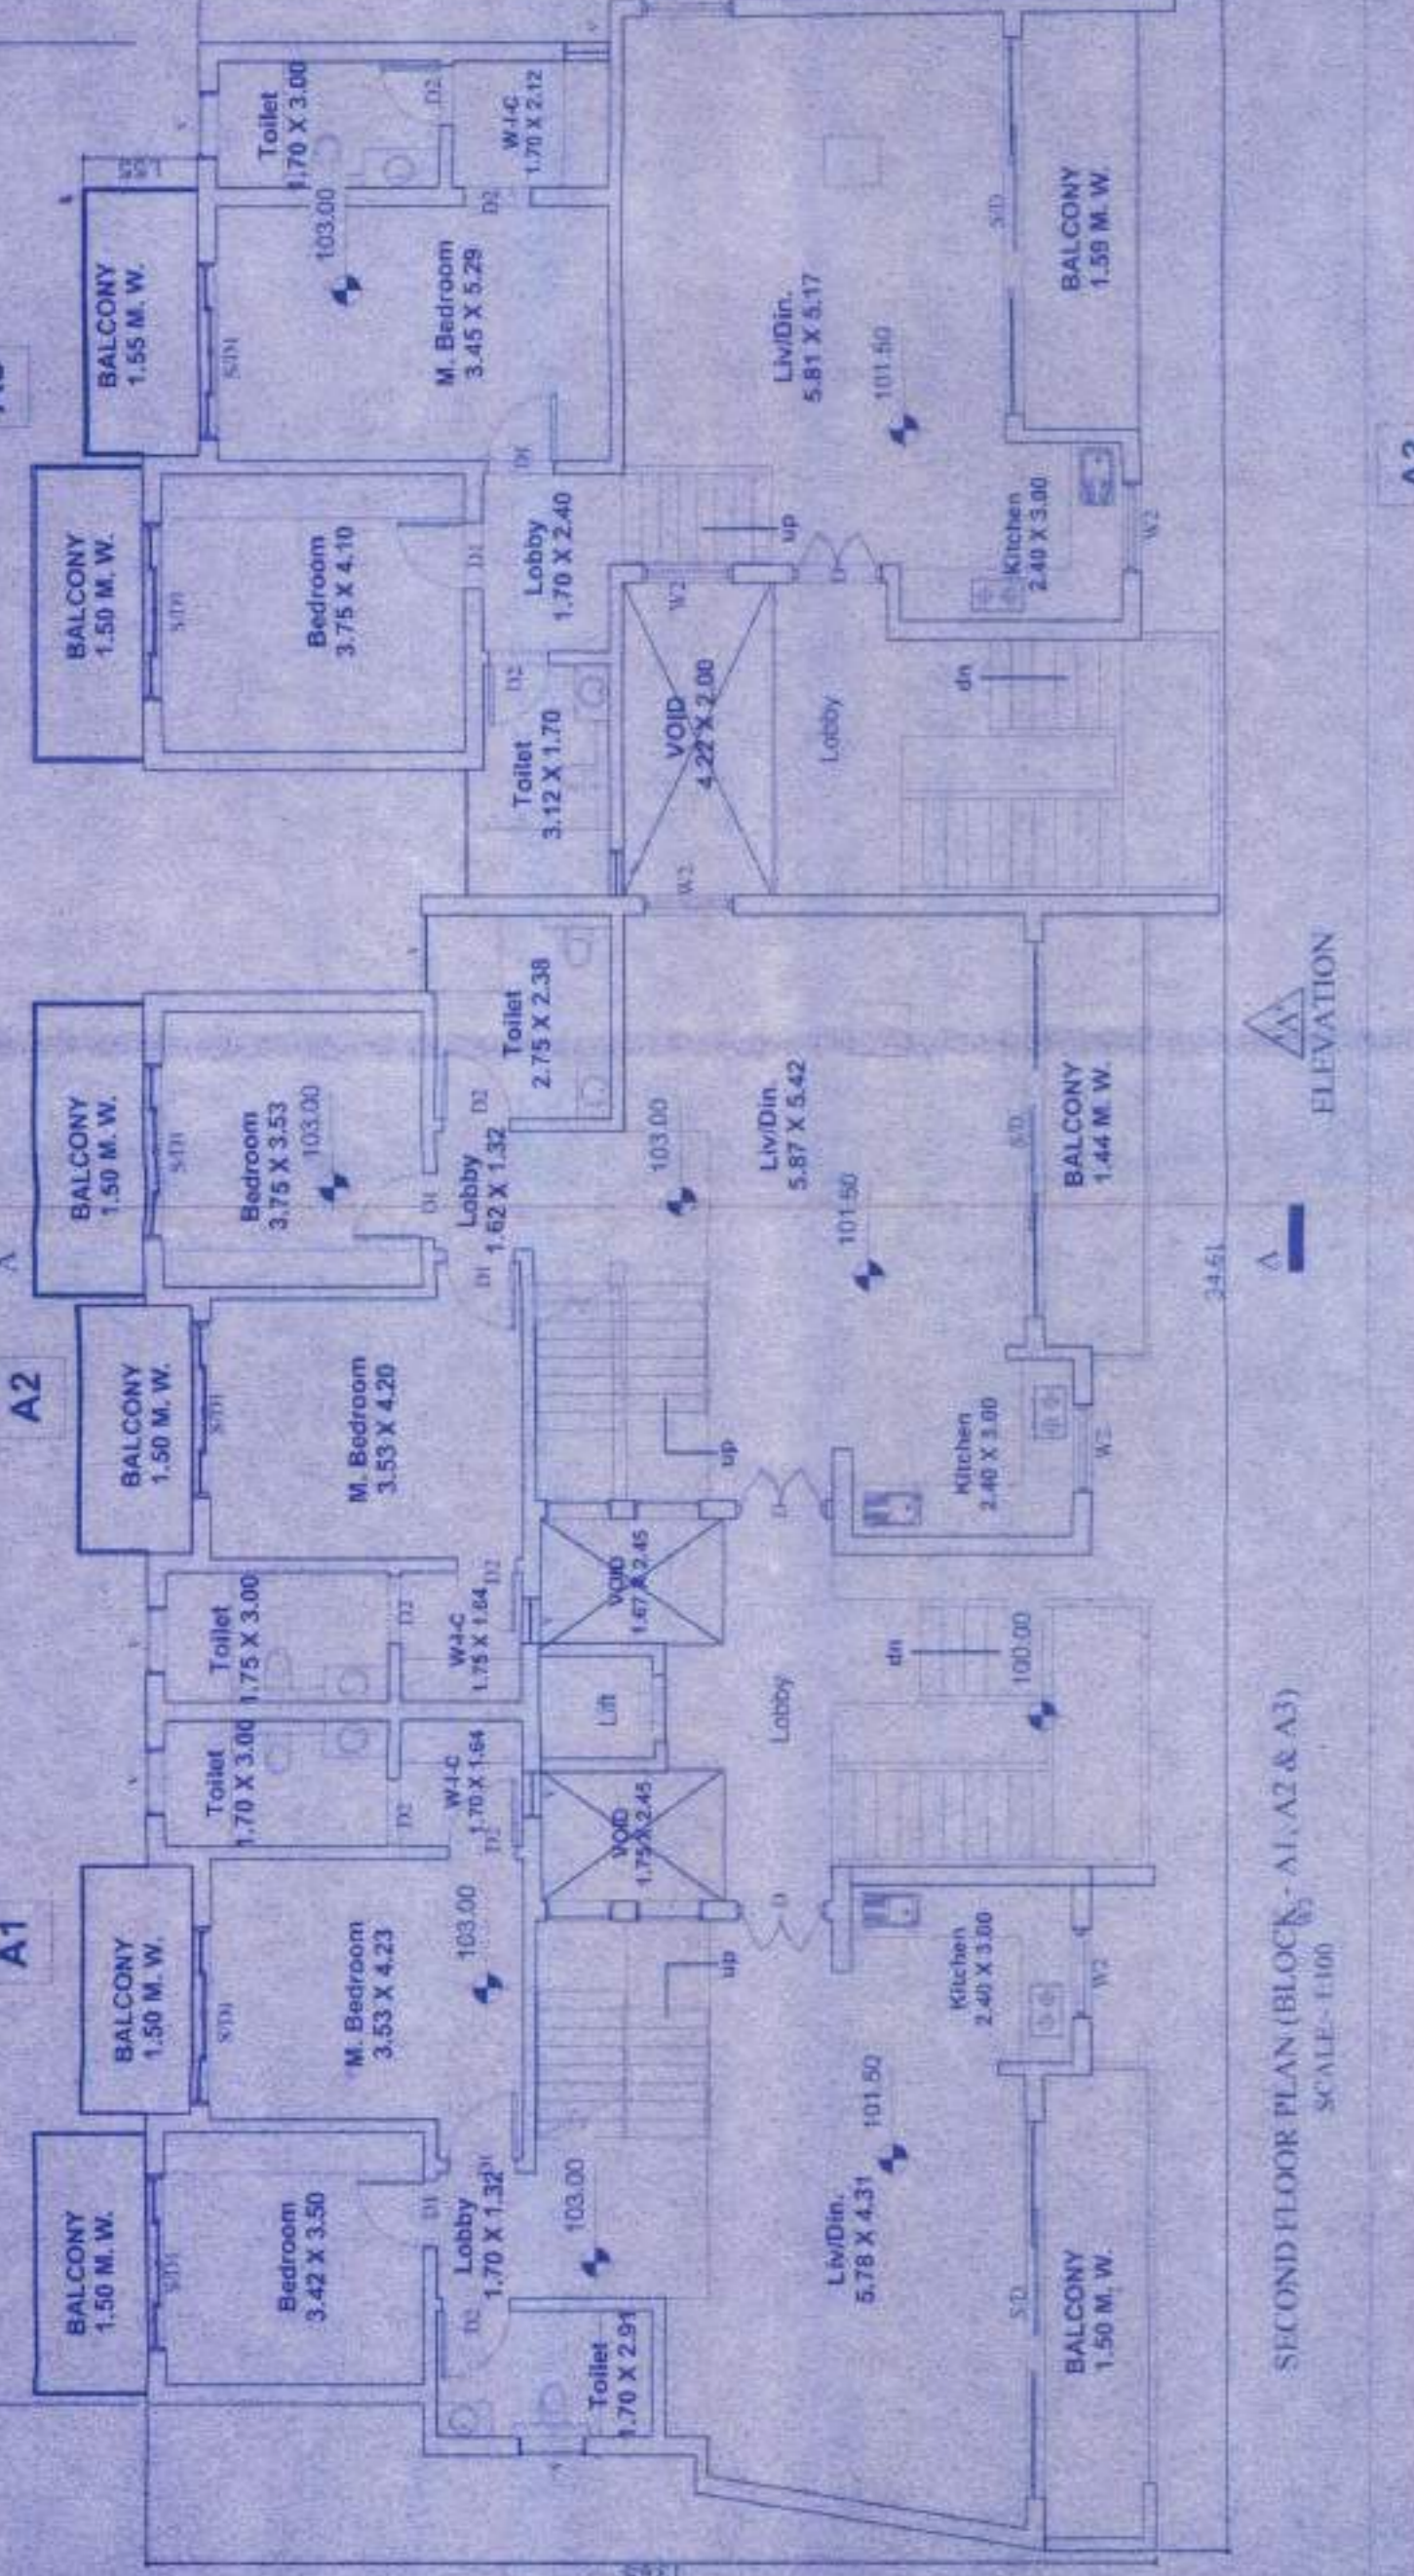



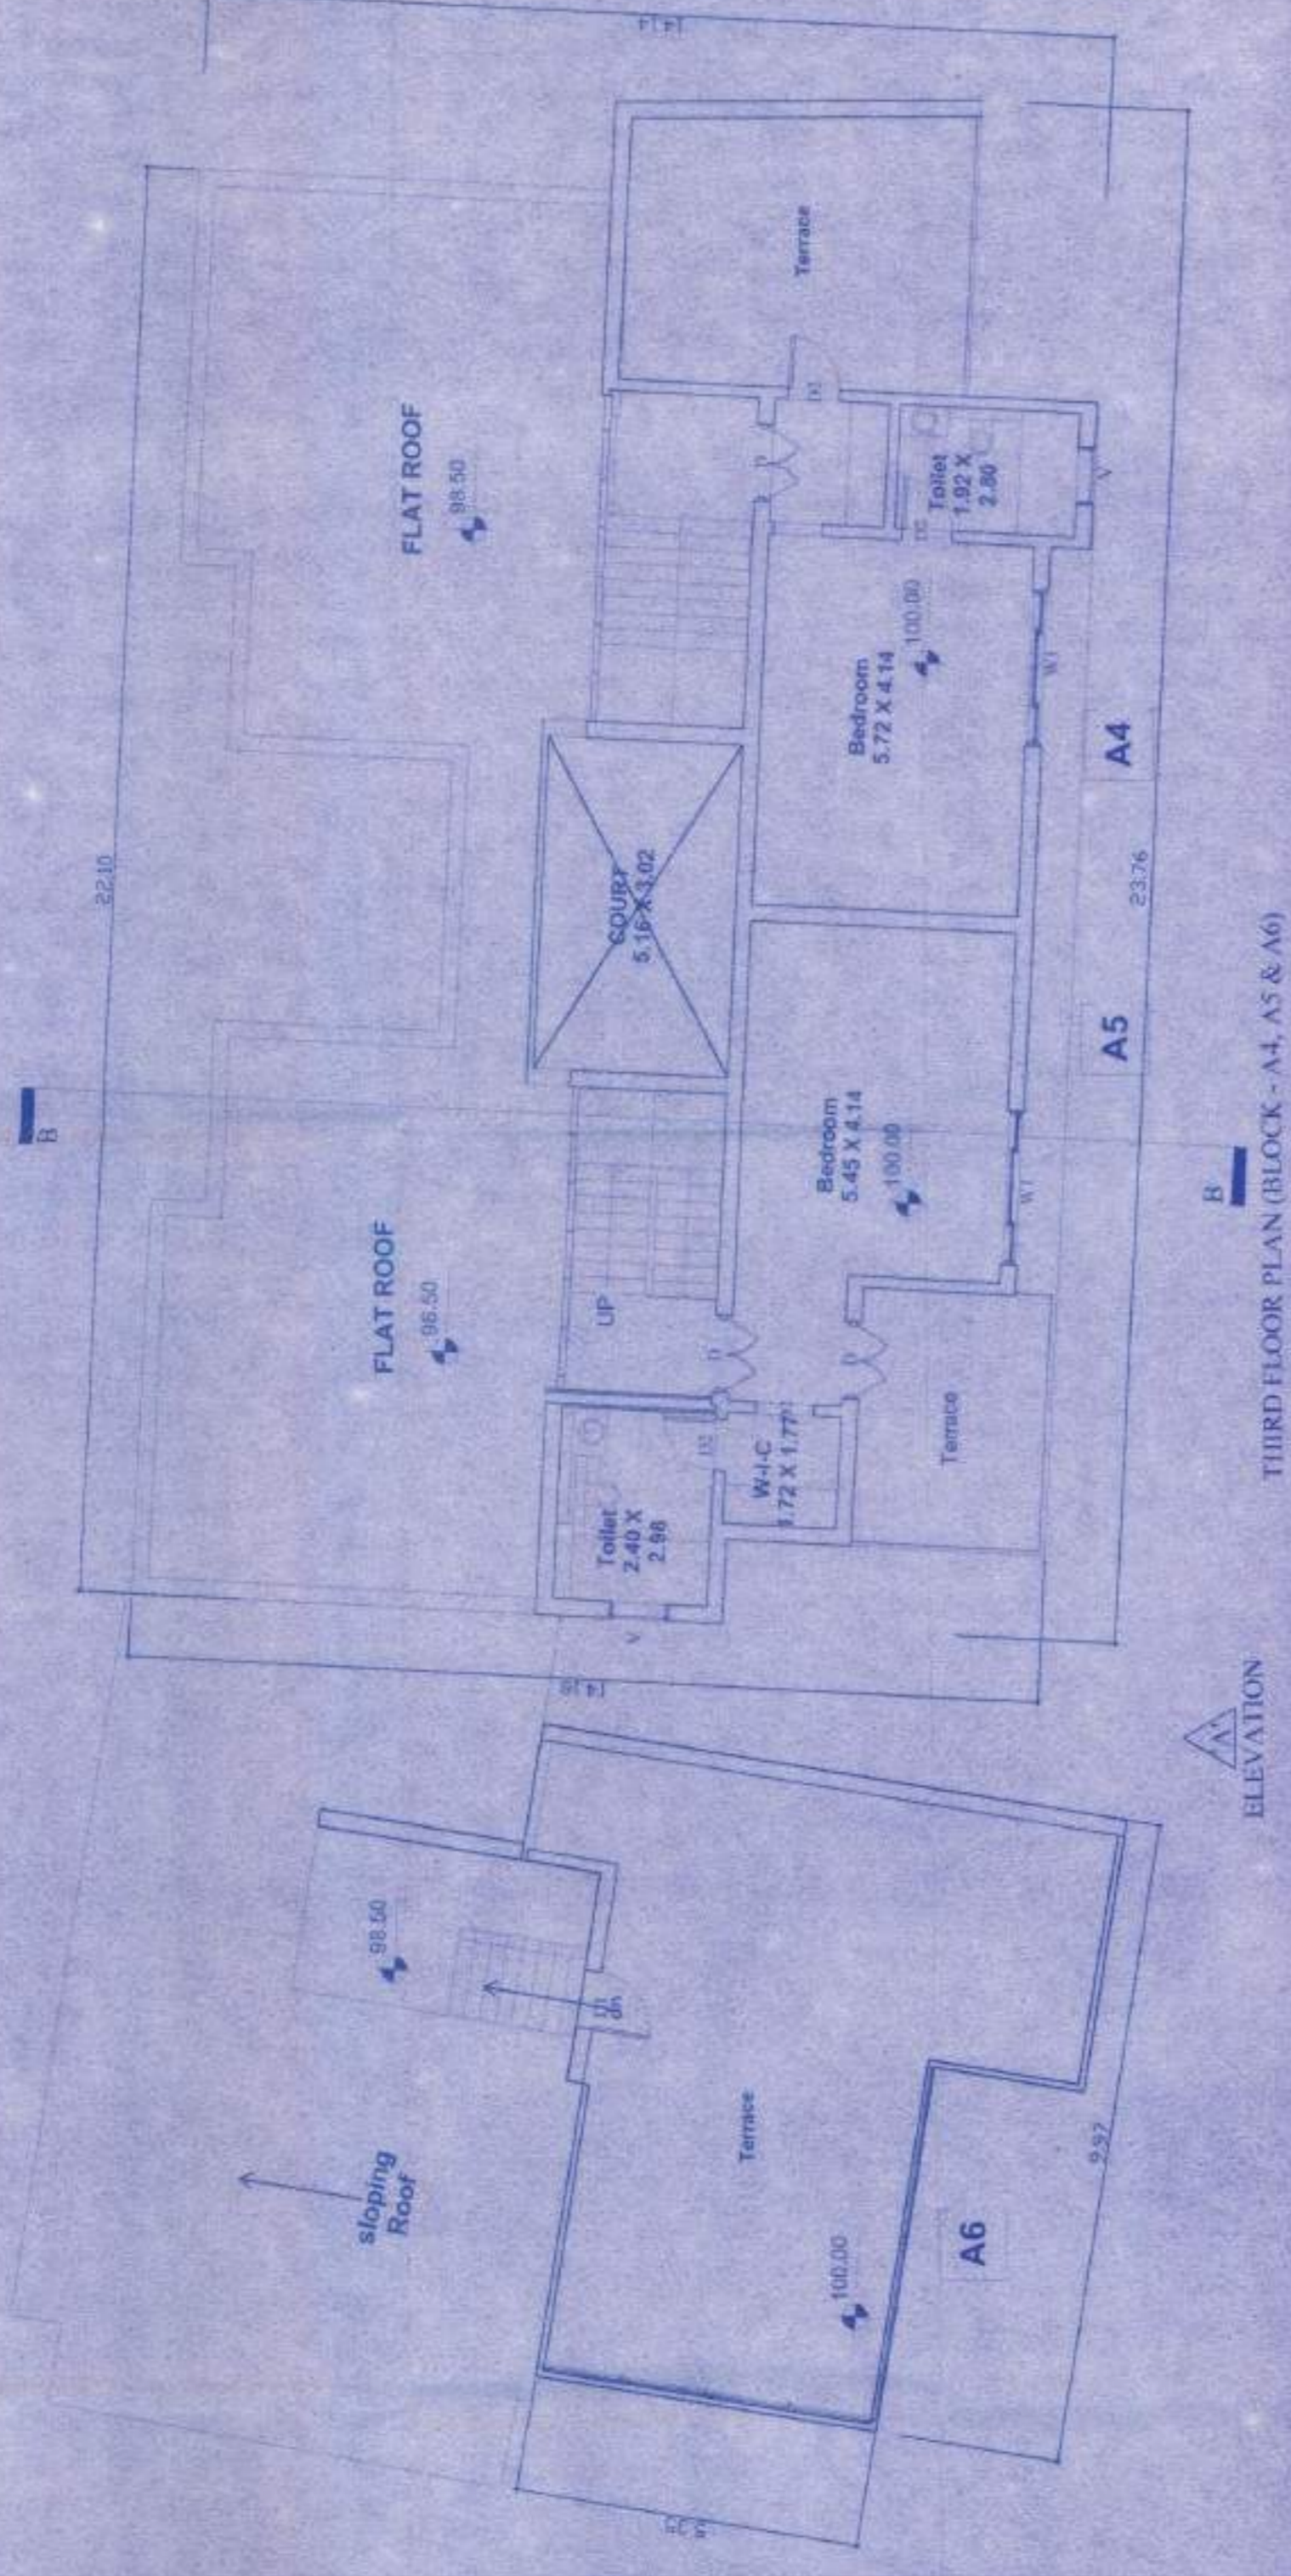

CONSULTANT SIGN: [Signature]
APPROVED WITH PERMISSION AS PER PLAN NO. 7/17/2017-18/18/17
Date: 26/07/2017
VILAS PANGAR HOMES PRIVATE LIMITED
Authorized Signatory: [Signature]

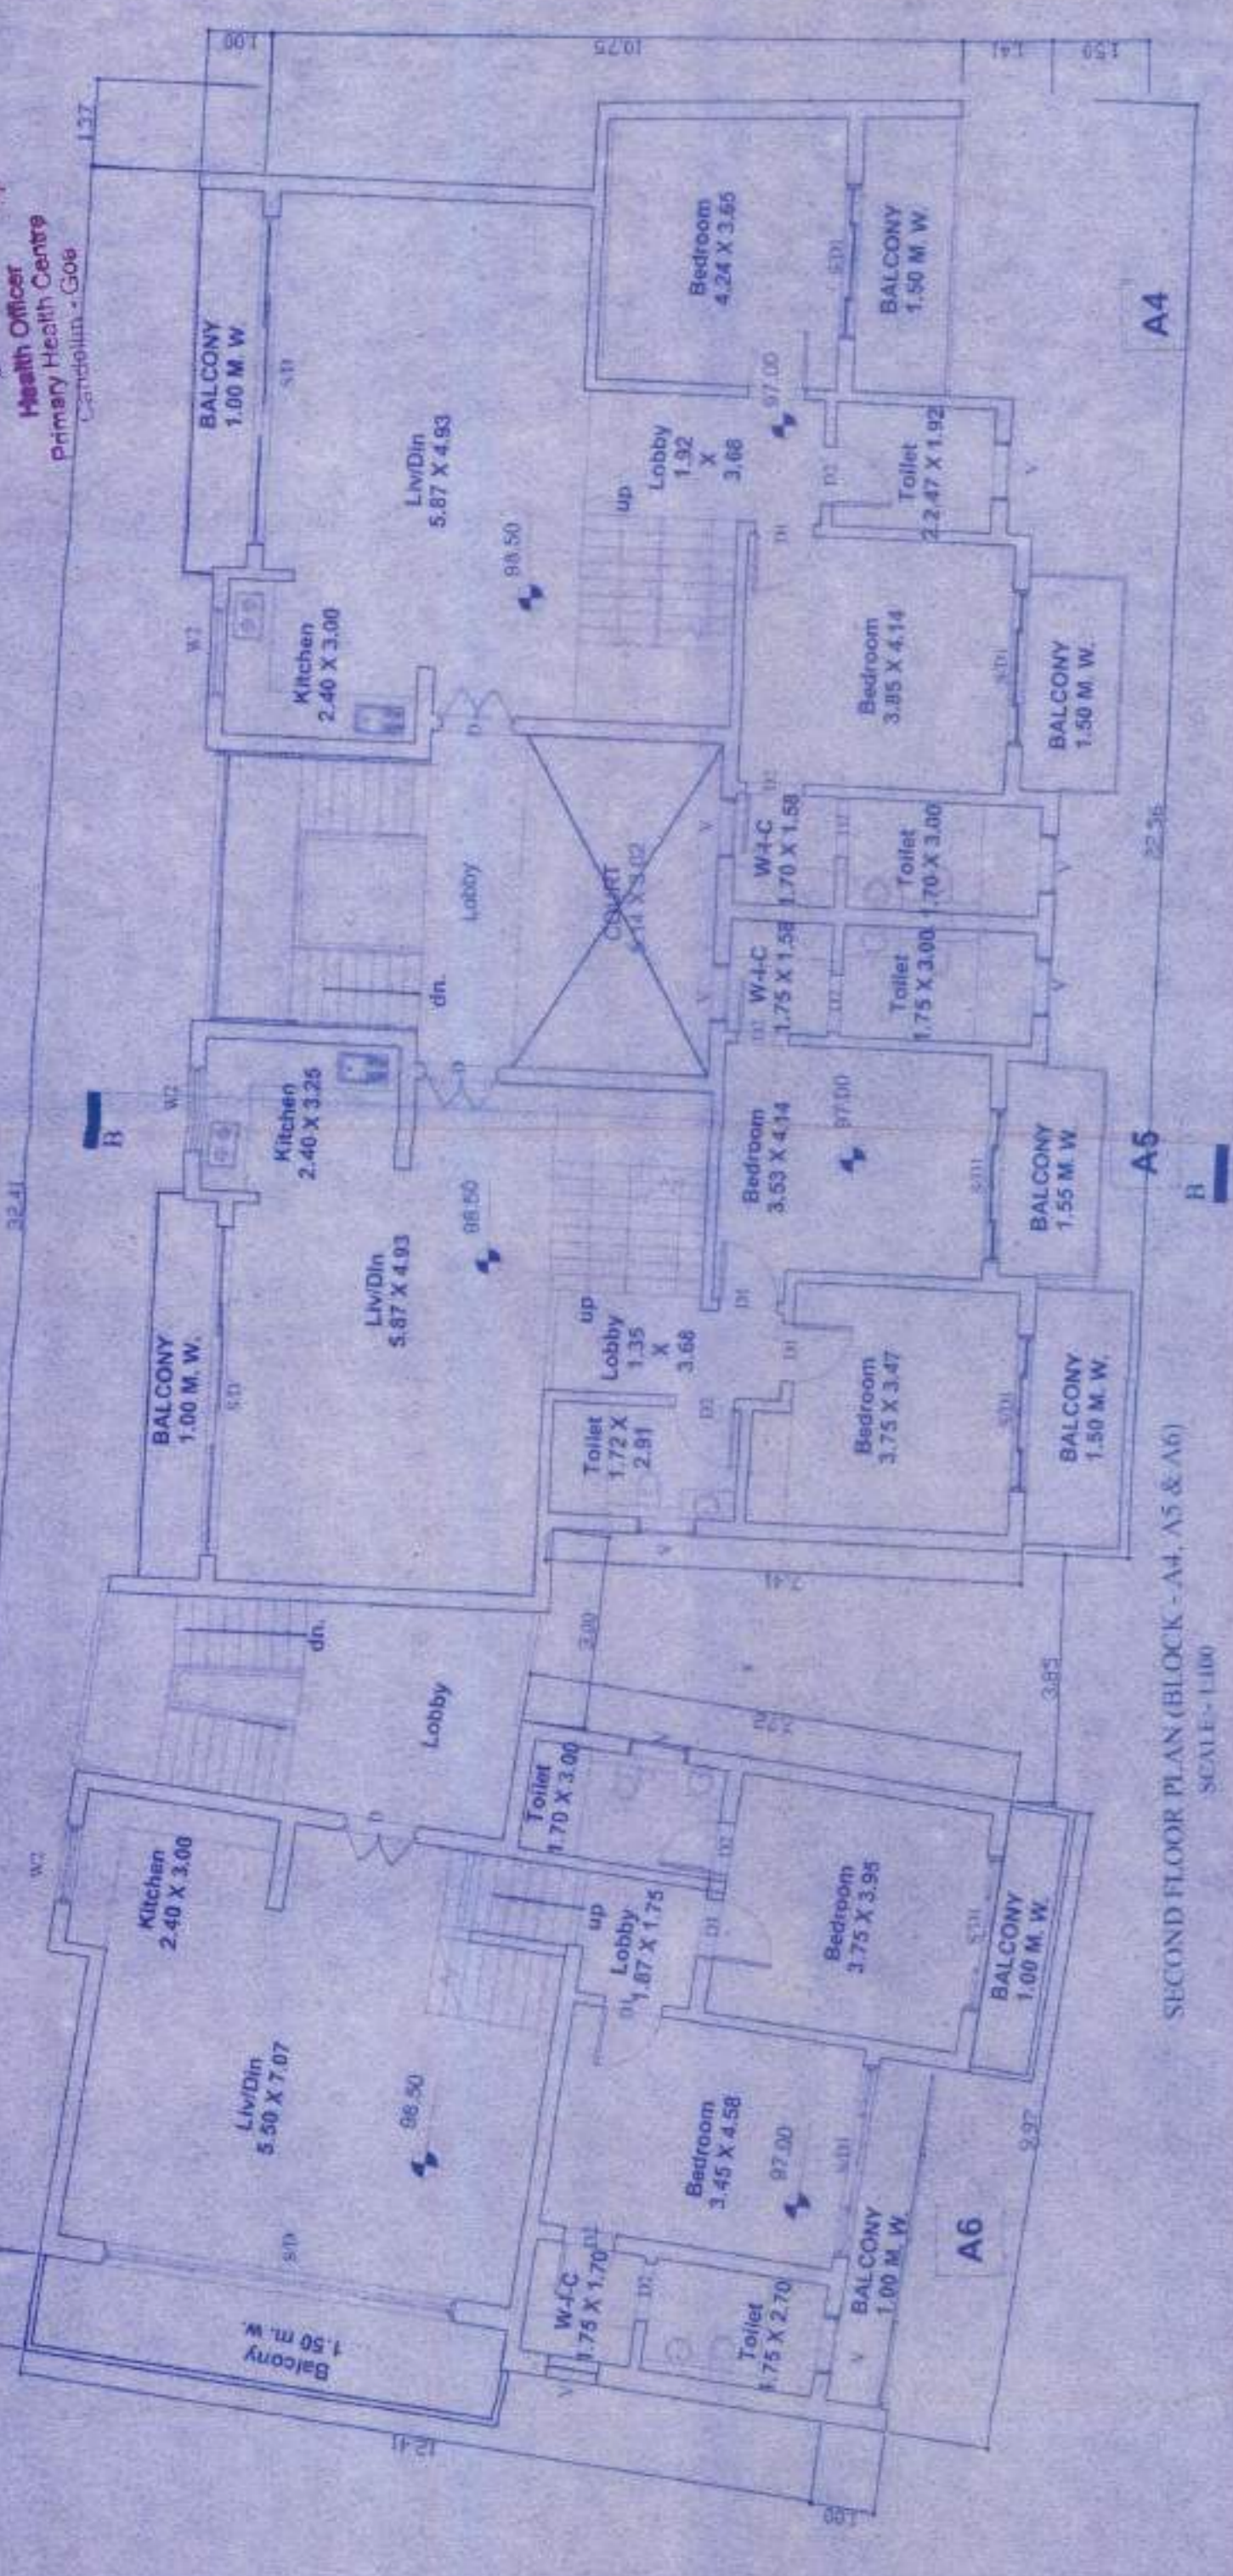

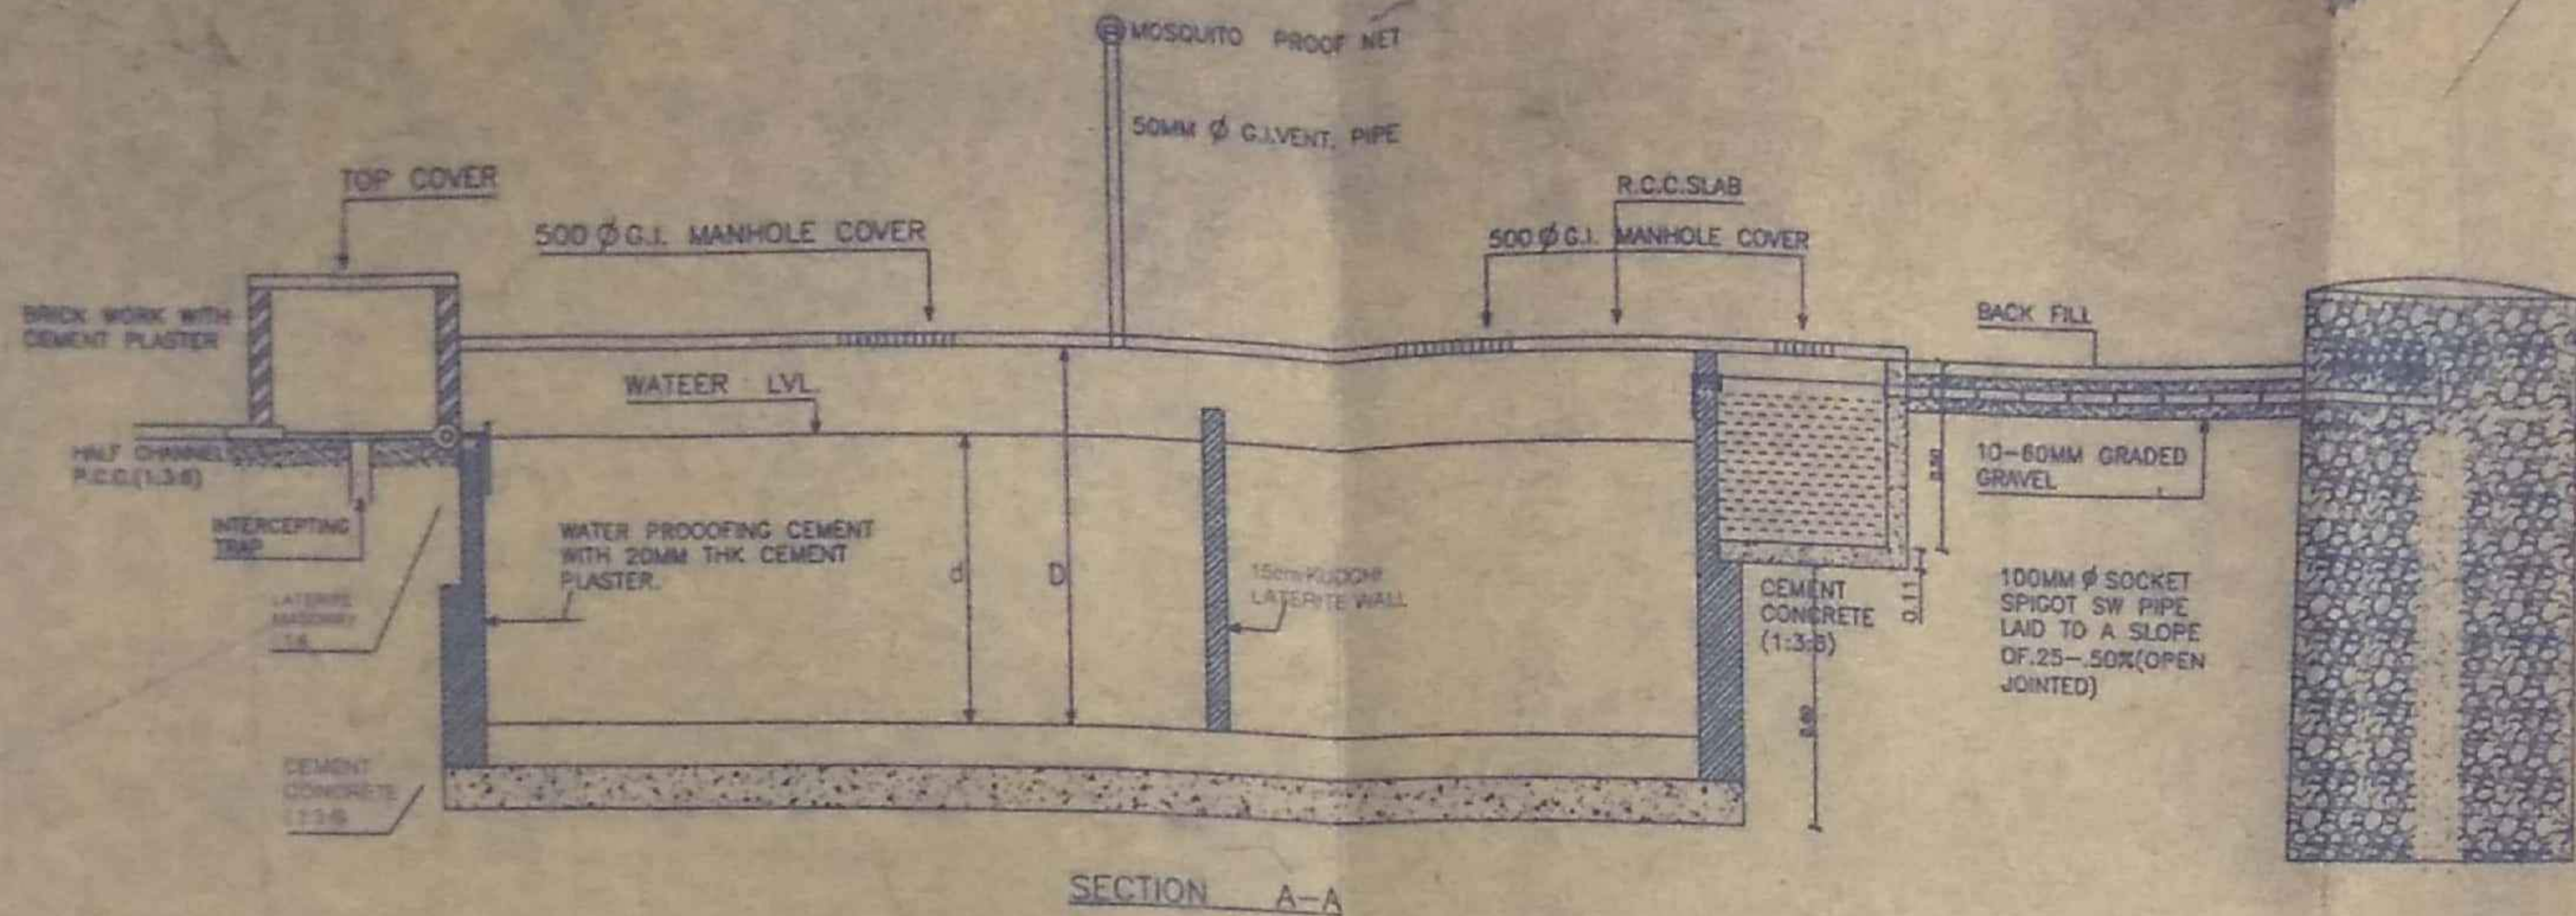


SECTION A-A

R.C.C. PERFORATED PIPE DRY BRICK HONEYCOMB SHAFT

APPROVED VIDE PERMISSION
No. VP/RM/F. Cont/Bldgs/17/17-18/673

Date: 26/07/2017

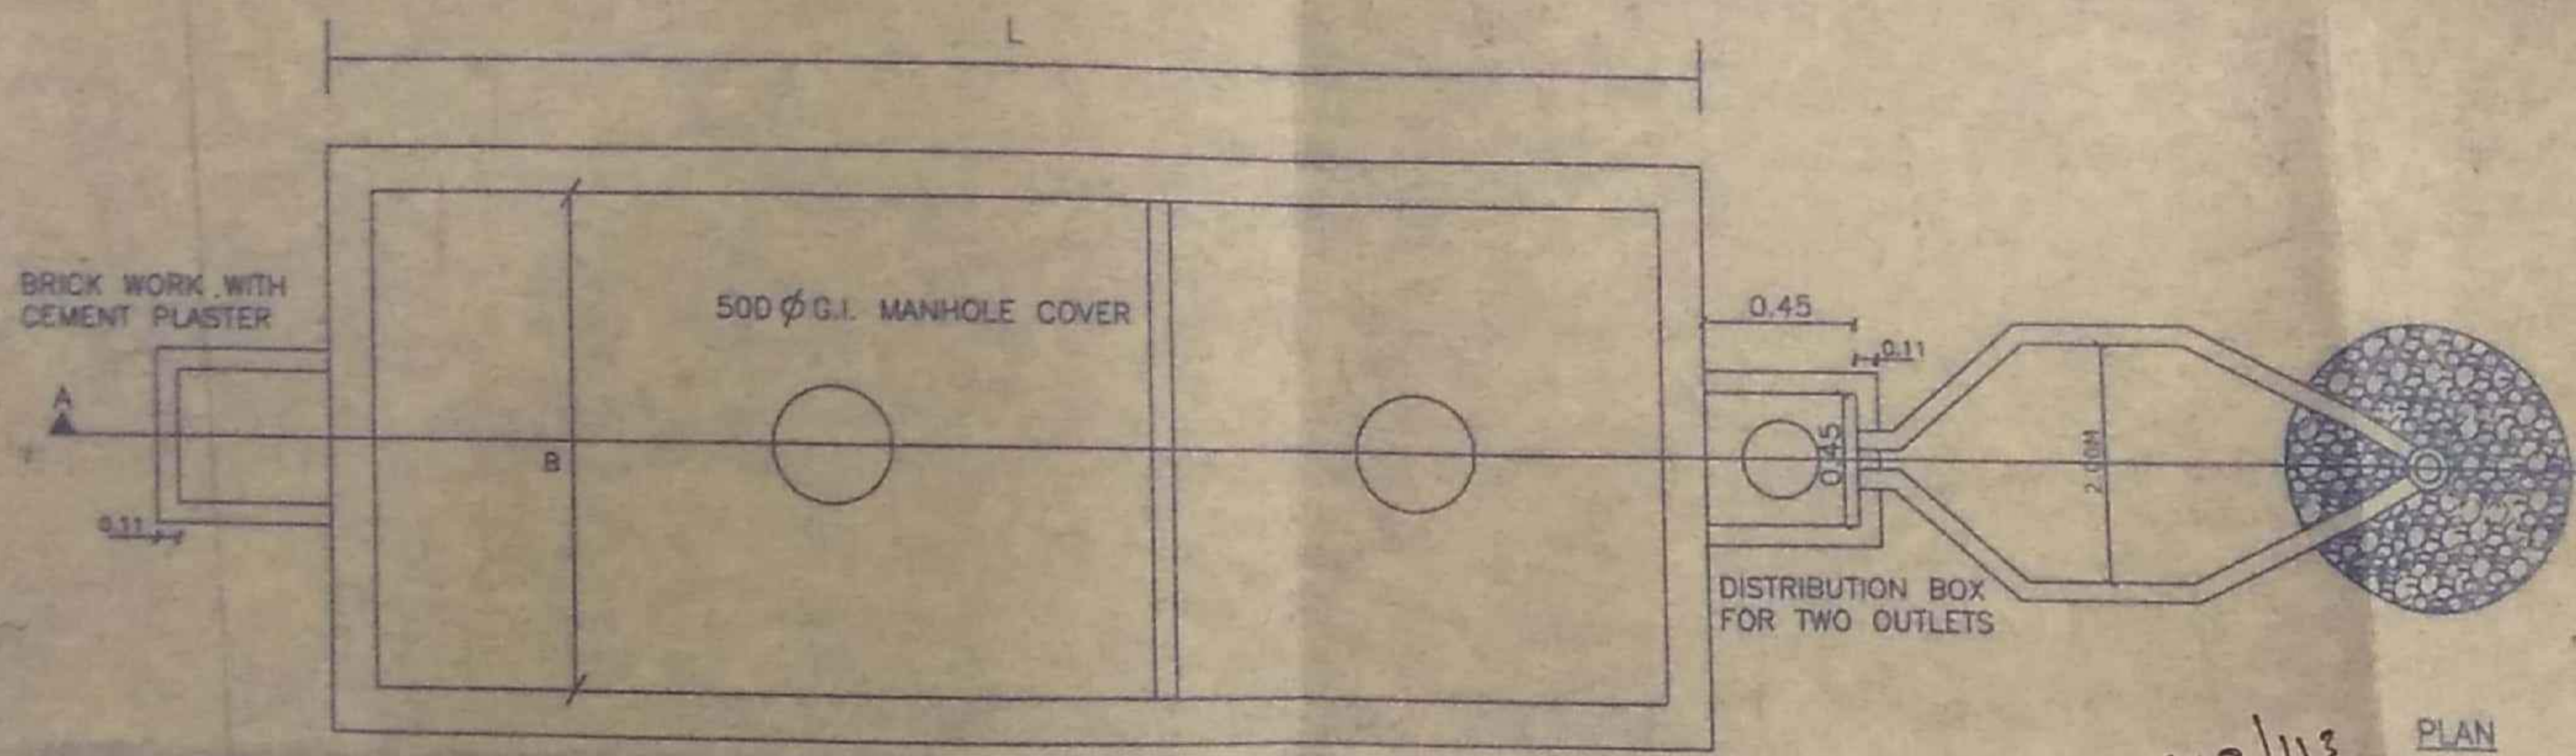

PLAN

P. Gaitonde
Secretary
Village Panchayat Reisi-Nagon



PARESH GAITONDE
RCC CONSULTANT, CIVIL AMIE FIV
CHARTERED SURVEYOR, VALUER
BT-15, Campal, Taluk, Ganjam, SOA
Ph: 2423527 Mob: 9822102782

PLAN

SCHEDULE OF DIMENSION

CAPACITY USERS	L	B	d	D	H	VOL.M ³	E	F	J	K
10	2.00	1.00	0.80	0.90	1.20	2.40	1.00	2.15	1.33	0.67
20	2.50	1.20	1.00	1.125	1.425	4.28	1.00	2.50	1.67	0.83
30	3.75	1.20	1.00	1.20	1.50	6.75	1.25	3.25	2.50	1.25
50	5.00	2.00	1.05	1.275	1.575	10.63	1.30	3.50	3.00	1.50
100	7.50	2.65	1.425	1.70	2.00	22.00	4.50	4.15	3.67	1.83
200	12.00	3.30	1.50	1.90	2.20	42.24	5.00	4.50	5.33	2.67
300	15.00	4.00	1.50	2.00	2.30	69.00	5.50	5.00	5.67	3.33

Approved with permission VIDE No. PHCC/NOC-Cant/2017/12/113
Date: 18/4/17

Bl. H. ...
Primary Centre
Cand...



PARESH GAITONDE R.C.C CONSULTANTS	
PROJECT:	Proposed Cont Ratiellandtel building on plot bearing Sy. no. 26/6-A at - Angana - 404 for - Vanaar Homes Pvt Ltd,
TITLE	DETAIL OF SEPTIC TANK AND SOAK PIT
DRG NO.	01
DATE:	SCALE: N/S
DRN BY:	CHEKED BY:

PROJECT TITLE PROPOSED CONSTRUCTION OF RESIDENTIAL BUILDING ON PLOT BEARING SY. NO. 26/6-A, SITUATED AT REIS- MAGDOS, BARDEZ TALUKA-GOA. FOR: VIANAR HOMES PRIVATE LIMITED.	OWNER SIGN Date: 26/07/2017	CONSULTANT SIGN
DRAWING TITLE APPROVED WIDE PERMISSION 10. VP/RM/Floor Bldgs/17/12/18/66*	DATE: 26/07/2017	
STRENGTH TITLE		
APPROVED WIDE PERMISSION 10. VP/RM/Floor Bldgs/17/12/18/66*		

Authorised Signatory

 Secretary
 Village Panchayat Reis-Magos


PLAT-A

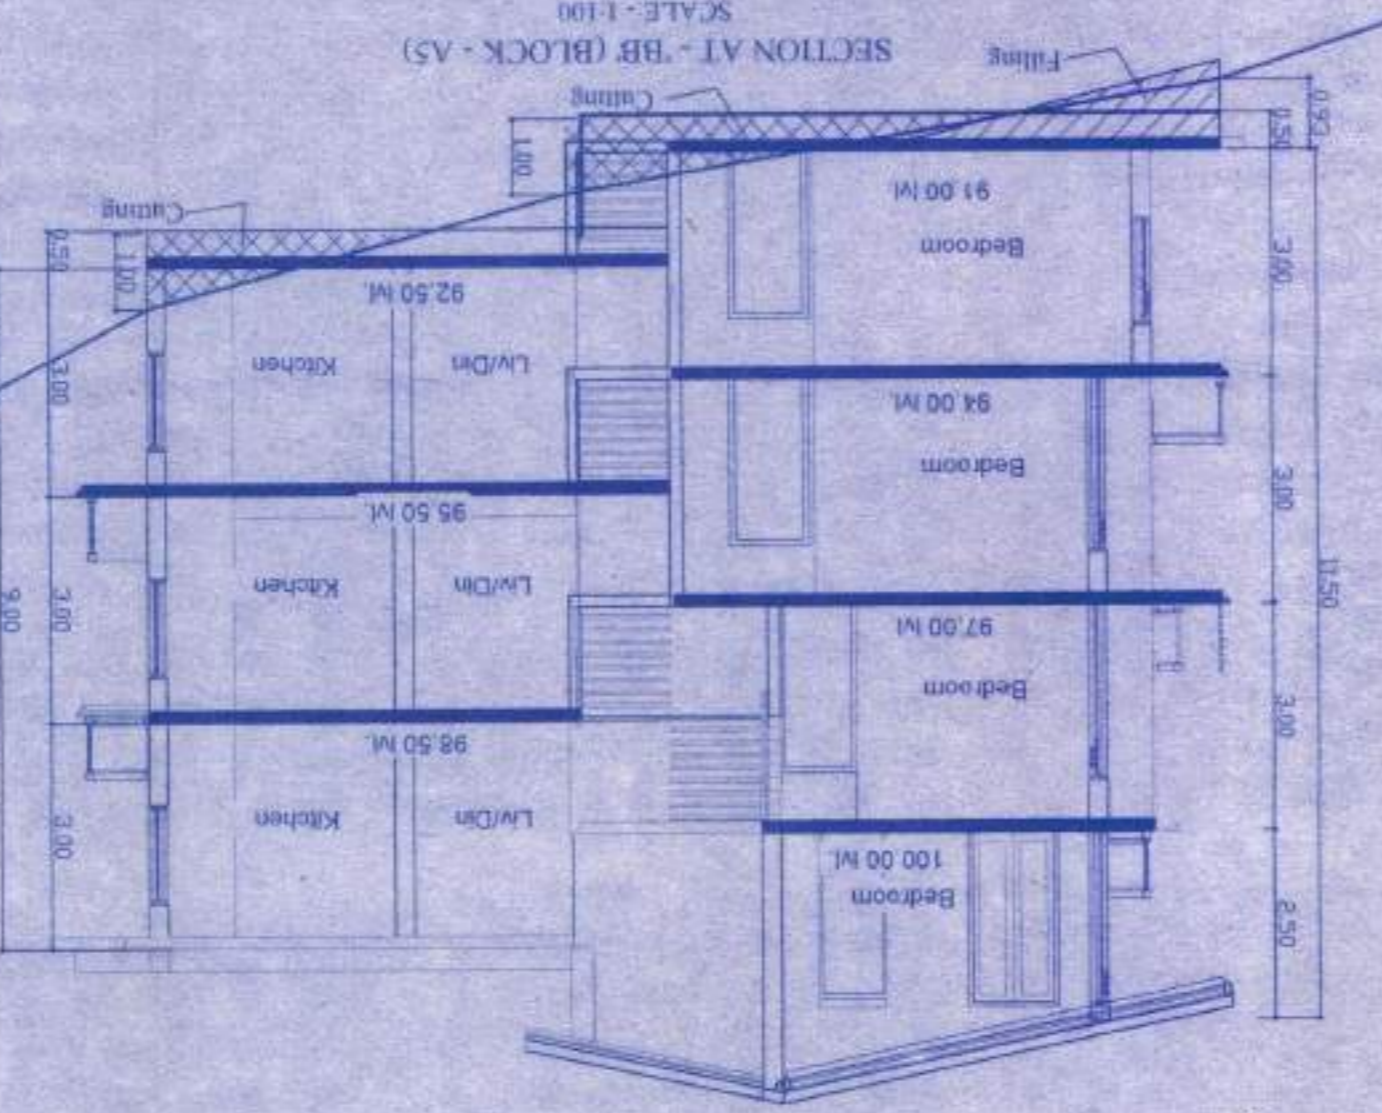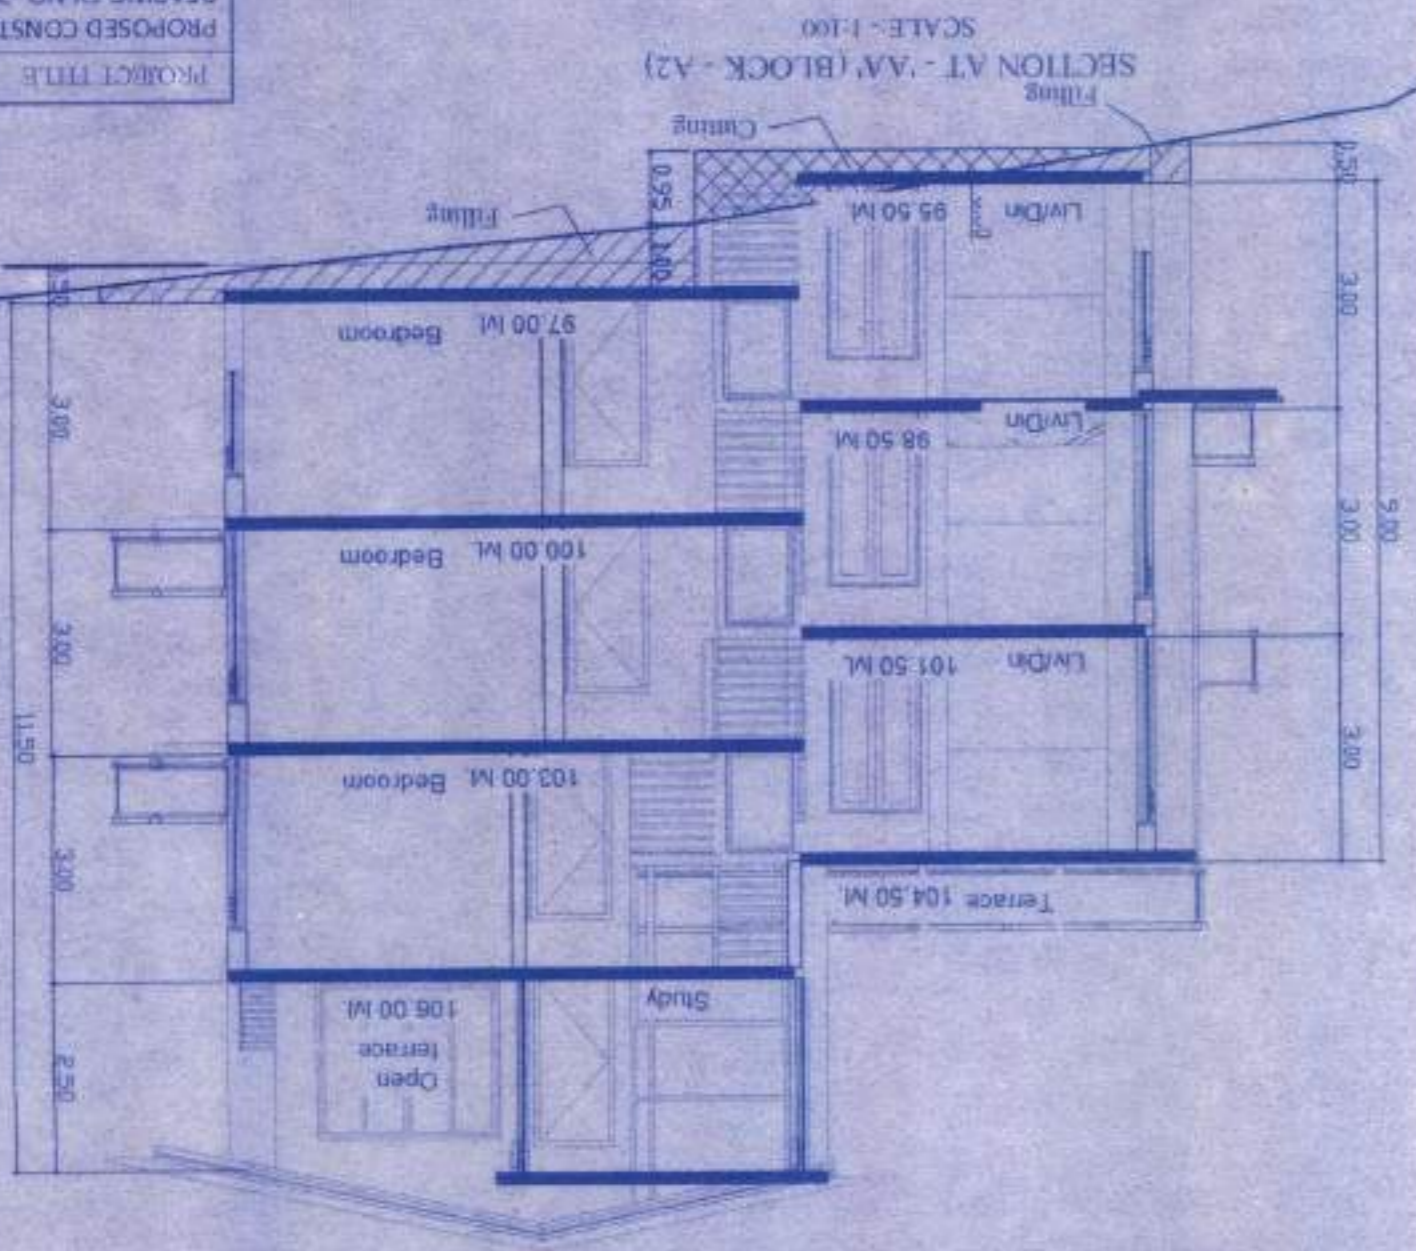

Approved with condition vide L.No. 102/2017/2017/ST
 Dy. Town Planner
 Town & County Planning Dept.
 Govt. of Goa, Mapusa
 Date: 18/11/17
 Approved with condition vide No. PHCC/1800-Camel
 Health Officer
 Primary Health Center
 Cardolim-Goa

AREA STATEMENT

1) TOTAL AREA OF THE PLOT	2574.00 M ²
2) AREA WITHIN ROAD WIDENING	486.50 M ²
3) EFFECTIVE AREA OF PLOT	2087.50 M ²
4) PERMISSIBLE COVERAGE (40%)	835.00 M ²
5) PROPOSED COVERAGE (89.06%)	811.53 M ²
6) PERMISSIBLE F.A.R (79.06%)	2059.20 M ²
7) PROPOSED F.A.R (79.06%)	2053.13 M ²
8) GROUND FLOOR	625.02 M ²
9) FIRST FLOOR	625.02 M ²
10) SECOND FLOOR	602.79 M ²
11) THIRD FLOOR	179.34 M ²
12) F.A.R CONSUMED (89.06%)	2053.13 M ²

SCHEDULE OF DIMENSIONS

3.1	0.50 X 2.10	2.10
3.2	2.40 X 2.10	2.10
3.3	1.40 X 2.10	2.10
3.4	0.90 X 2.10	2.10
3.5	2.40 X 2.10	2.10
3.6	1.20 X 2.10	2.10
3.7	1.20 X 2.10	2.10
3.8	1.20 X 2.10	2.10
3.9	1.20 X 2.10	2.10
3.10	1.20 X 2.10	2.10
3.11	1.20 X 2.10	2.10




Approved with condition vide
L.No: 2962/2017 (95)
28-10-16/168/17
Dy. Commr. & Control Planning Dept.
Govt. of Goa, Margao

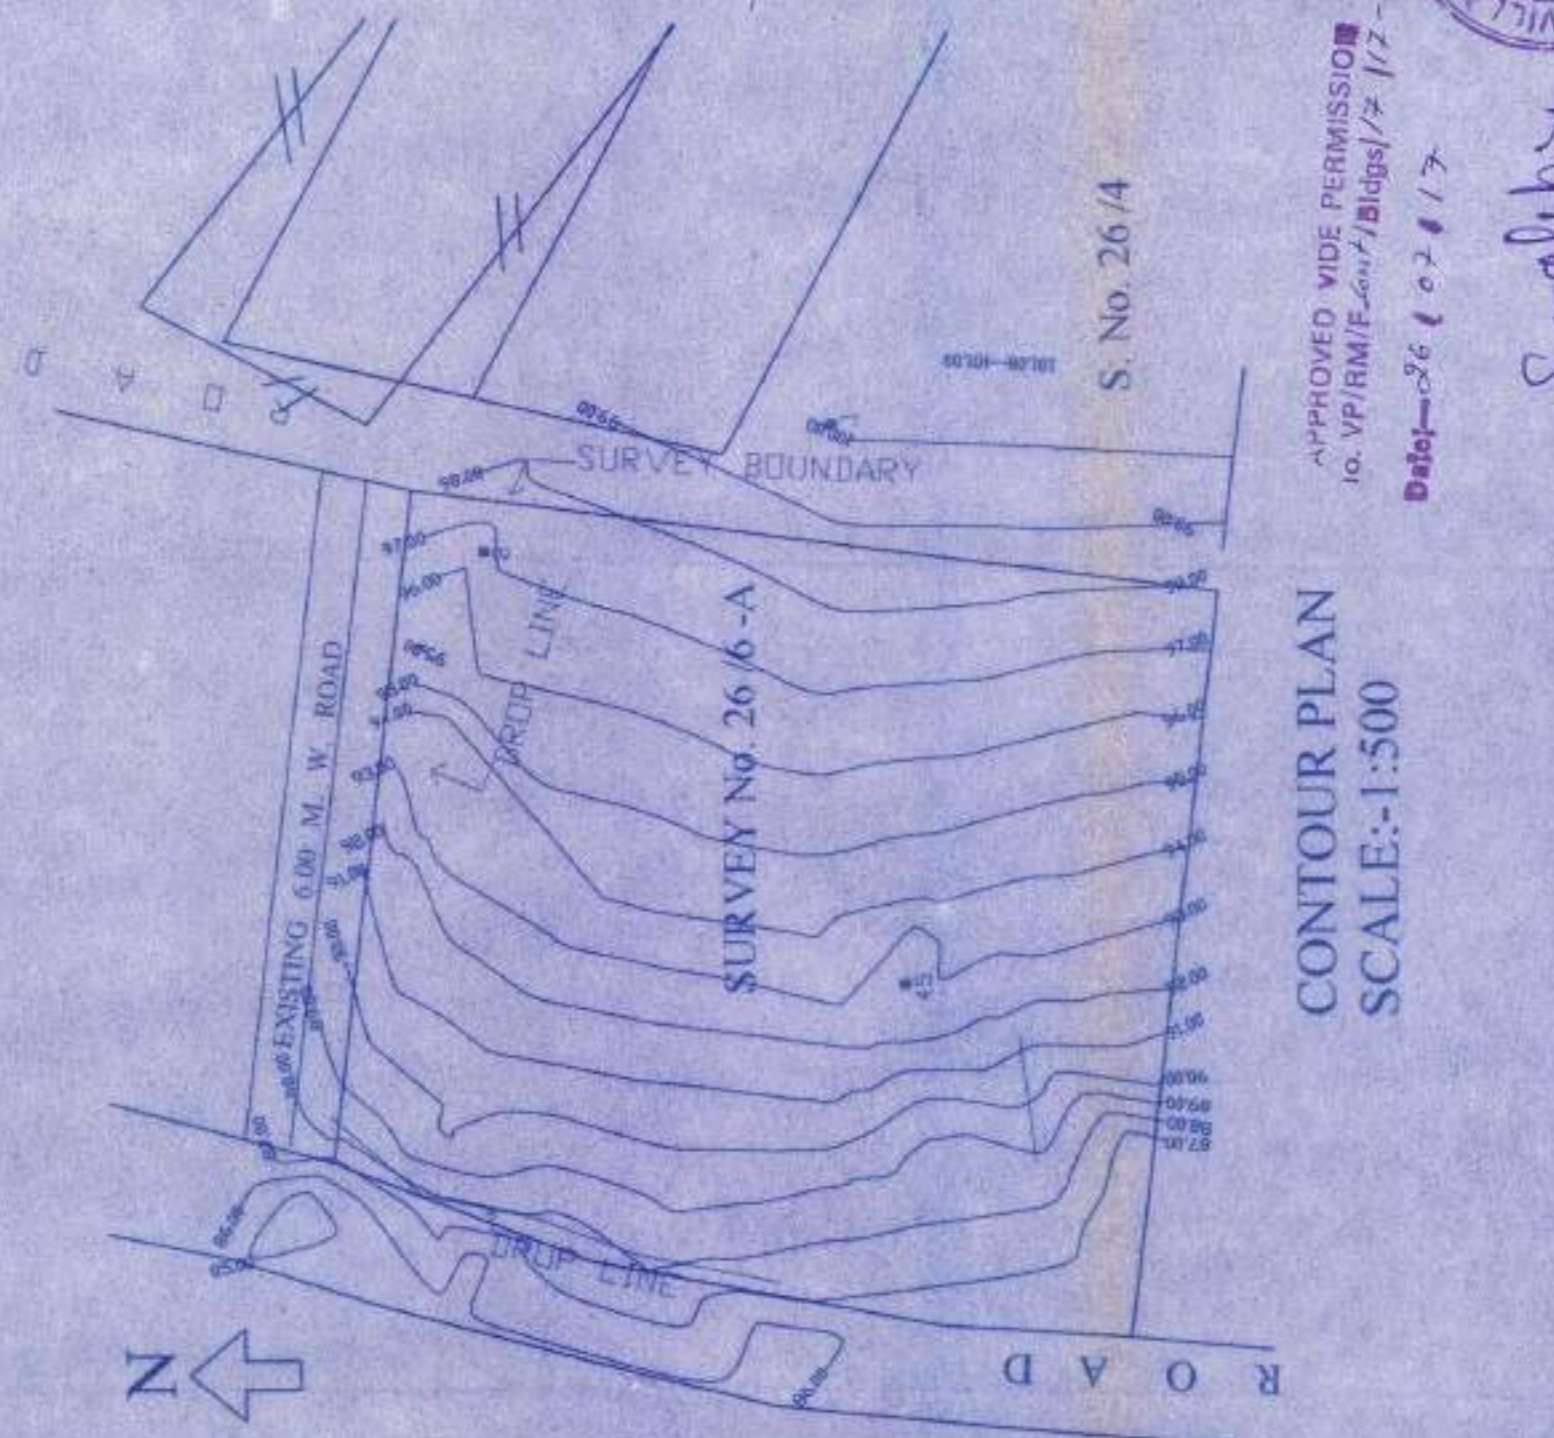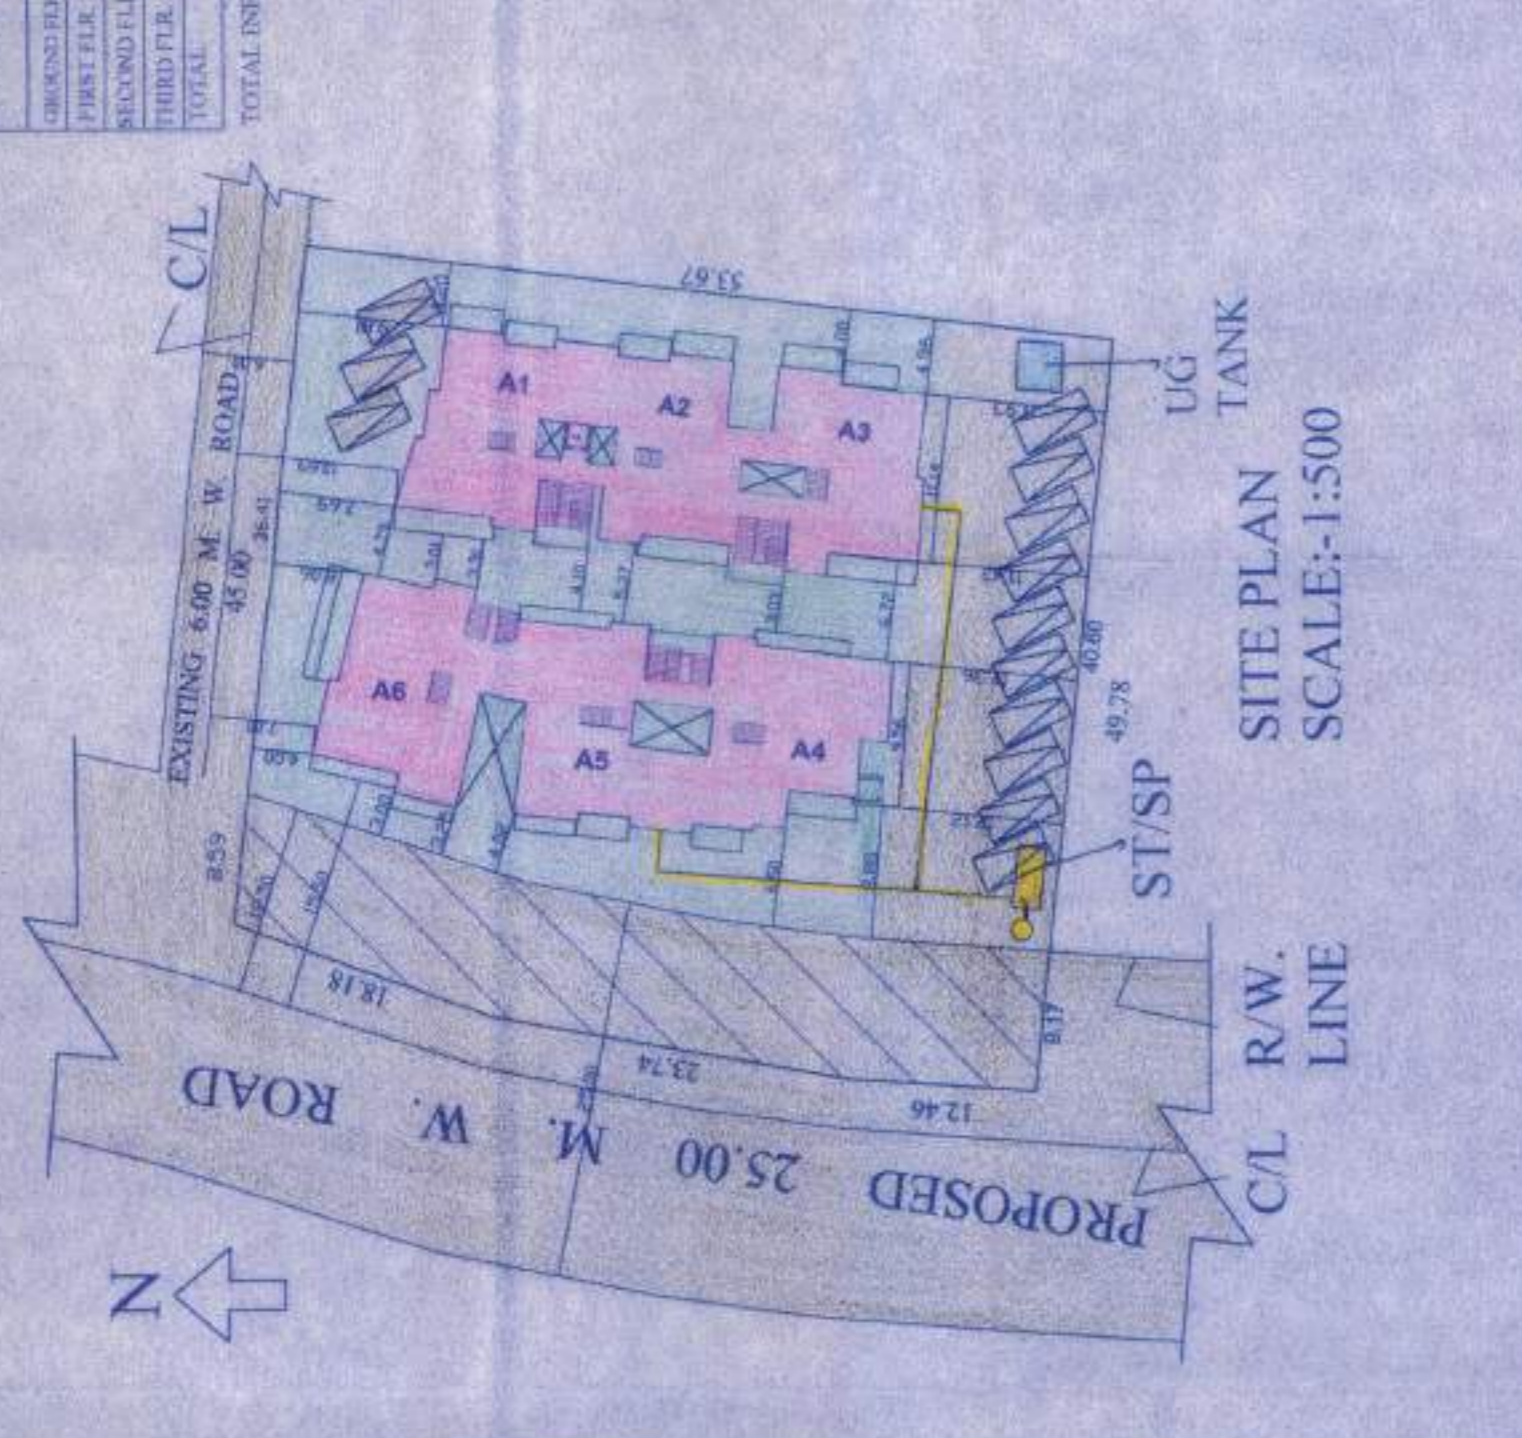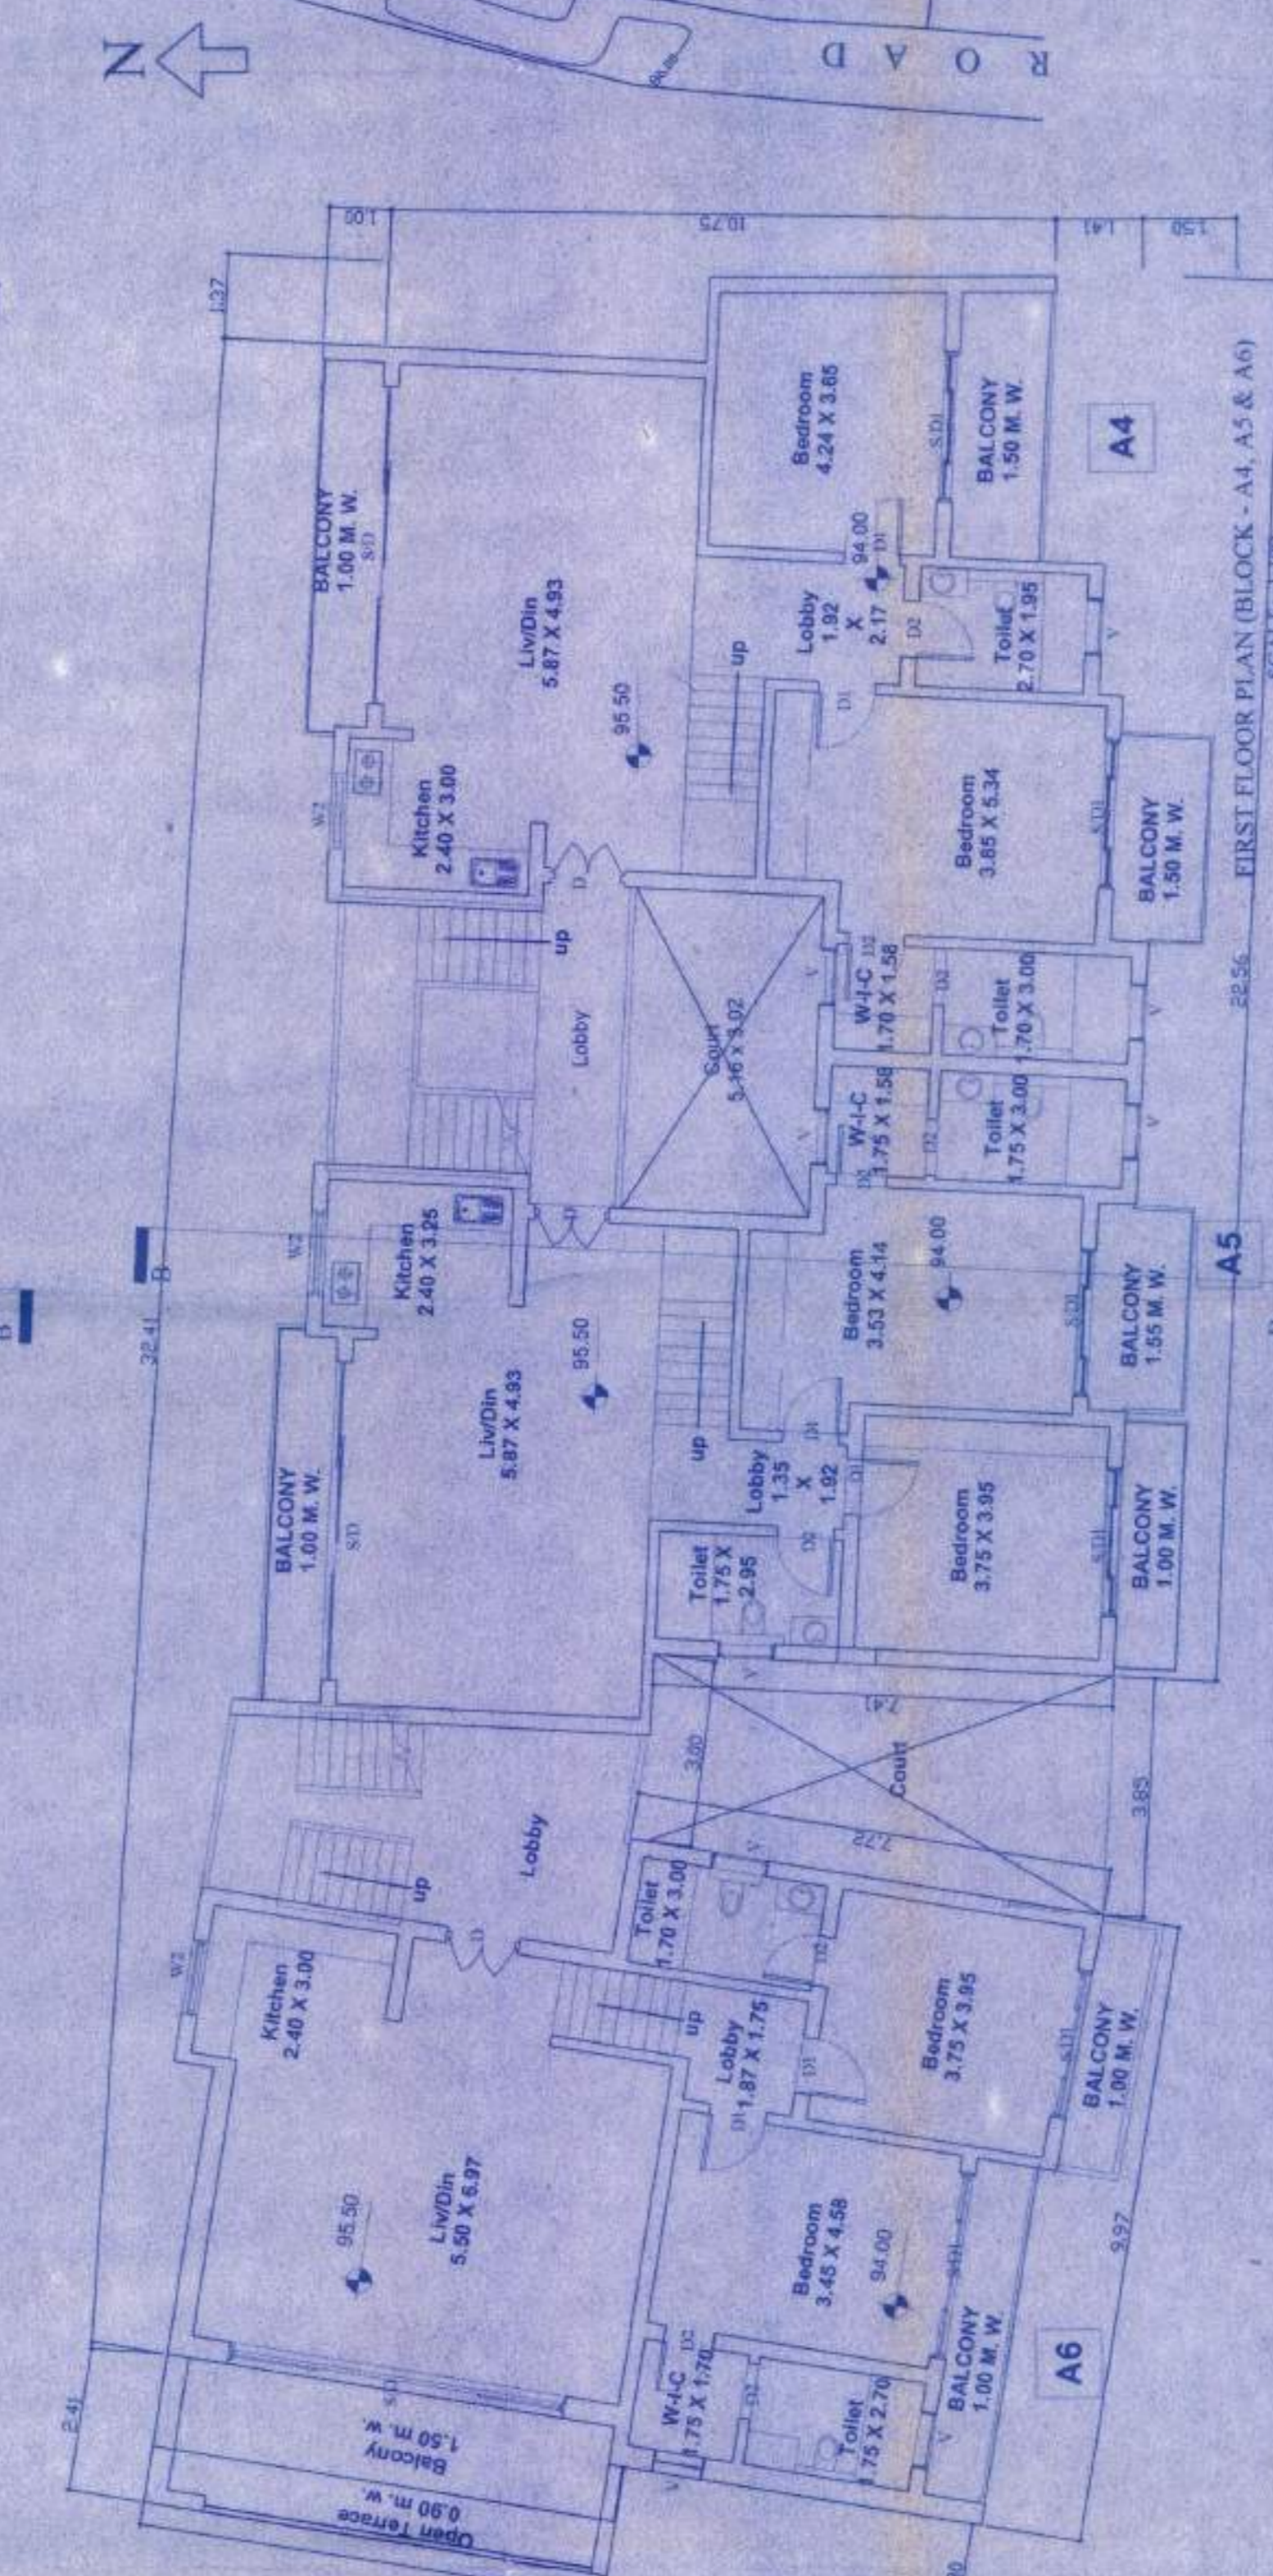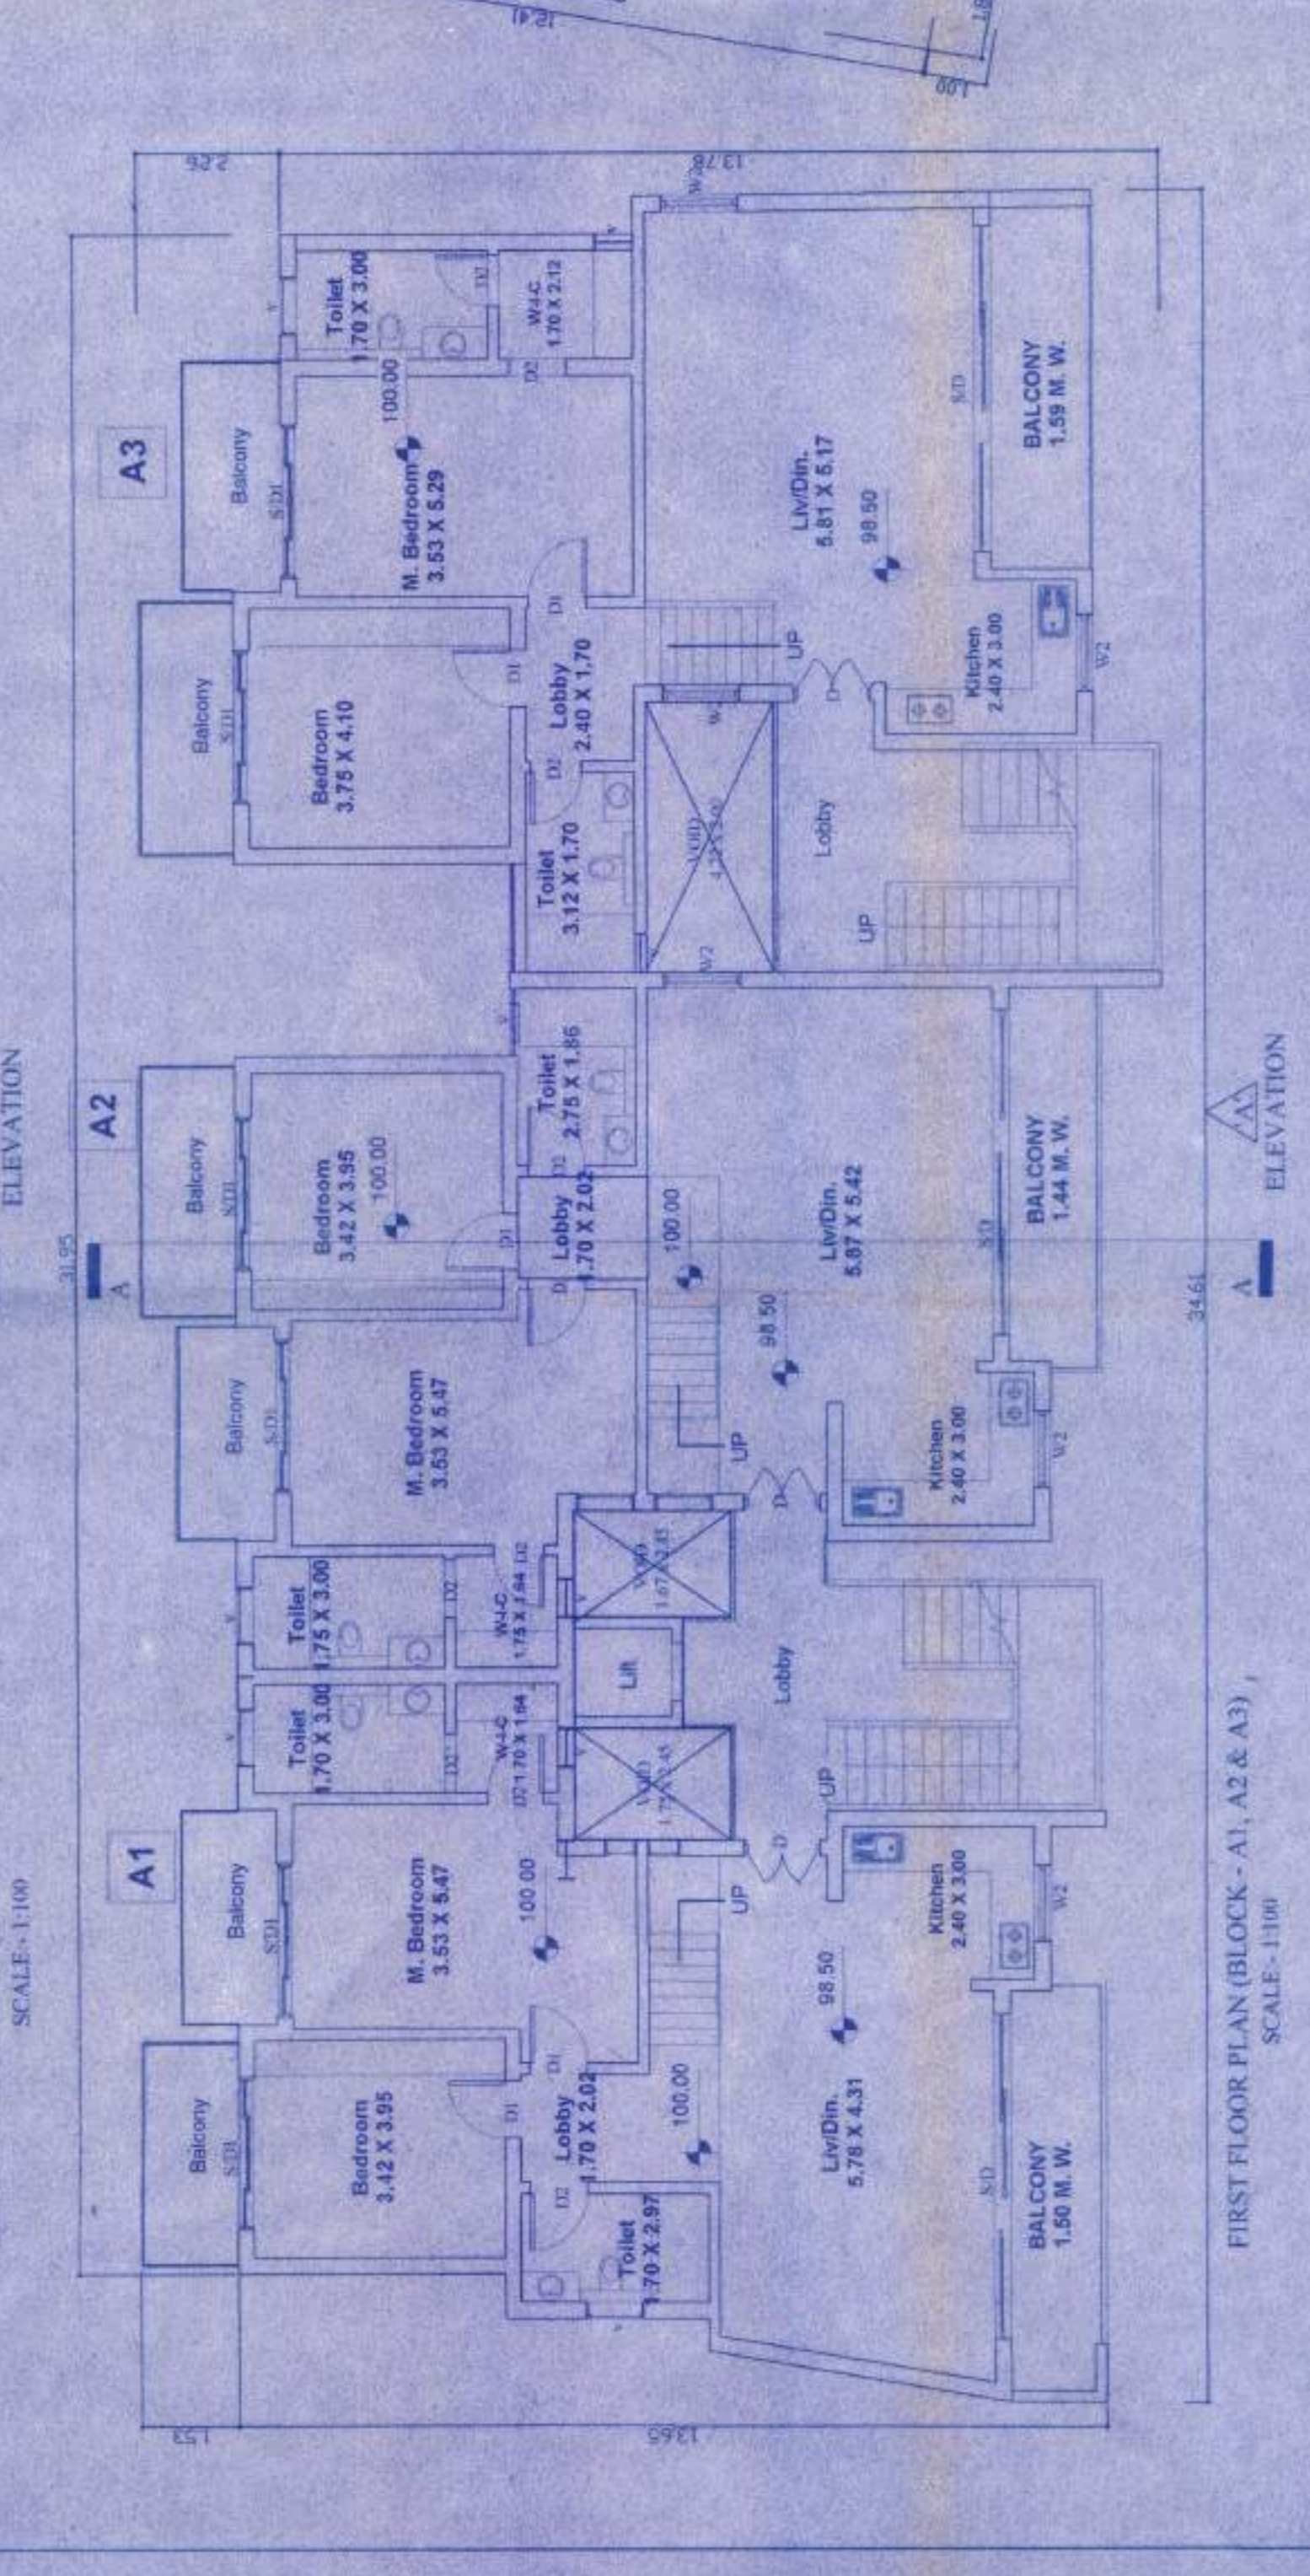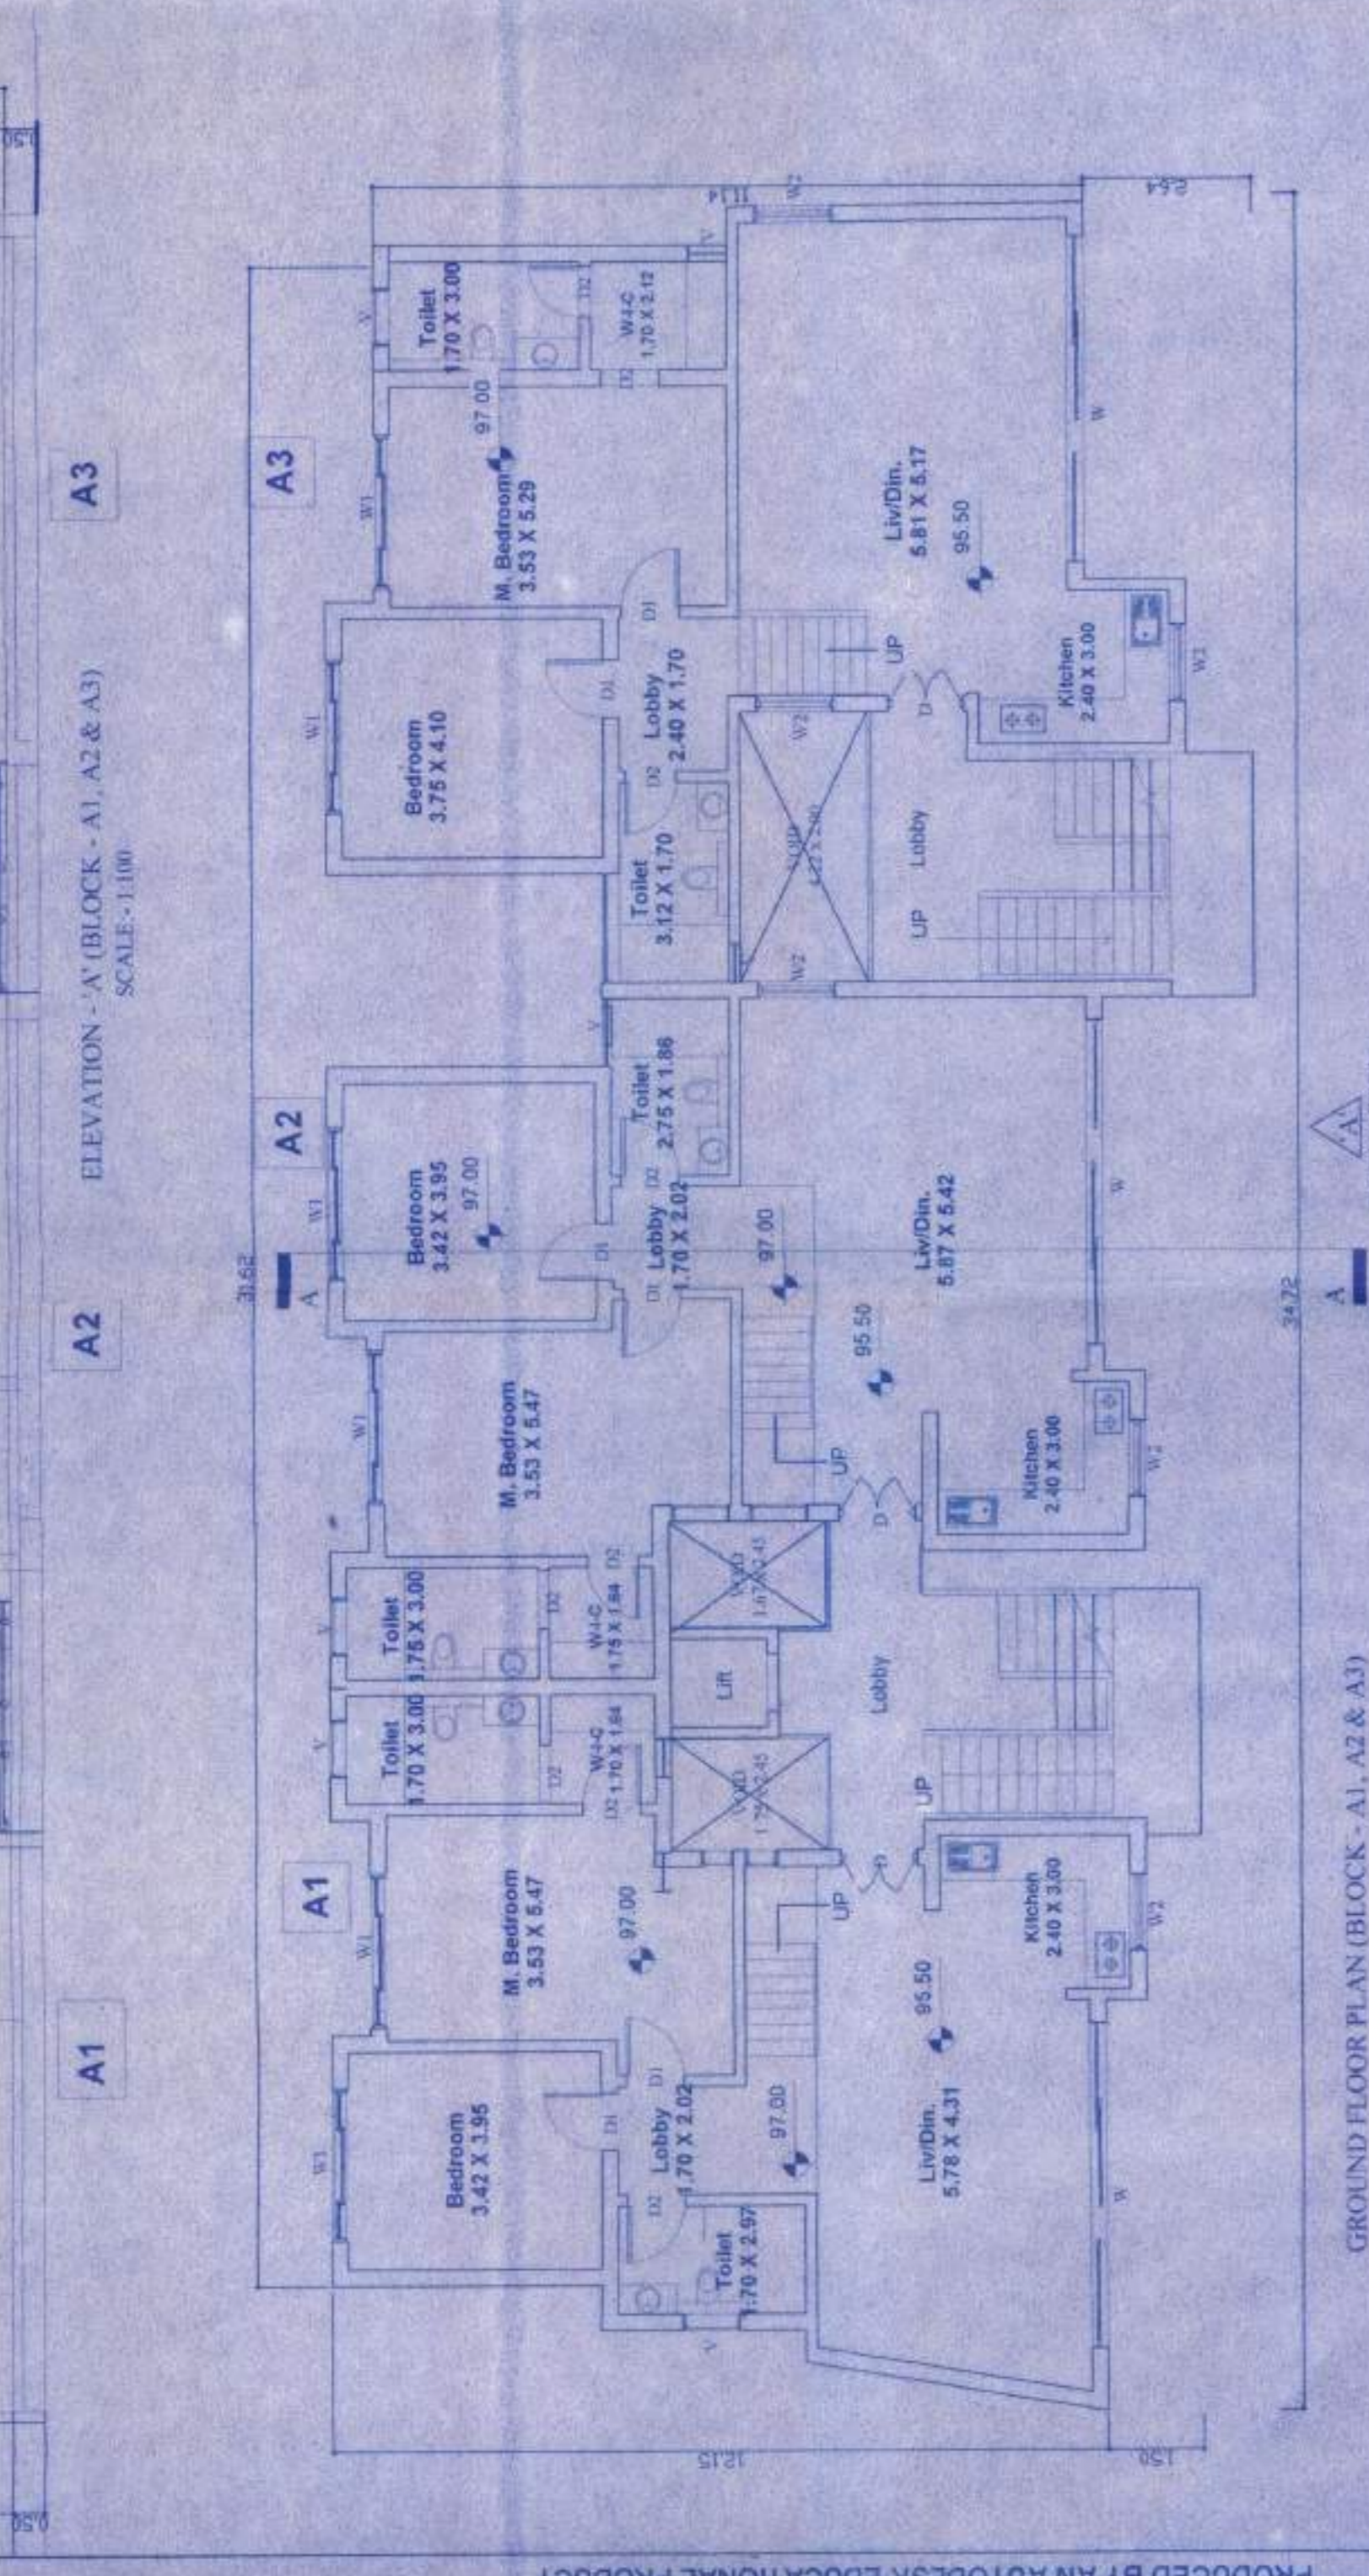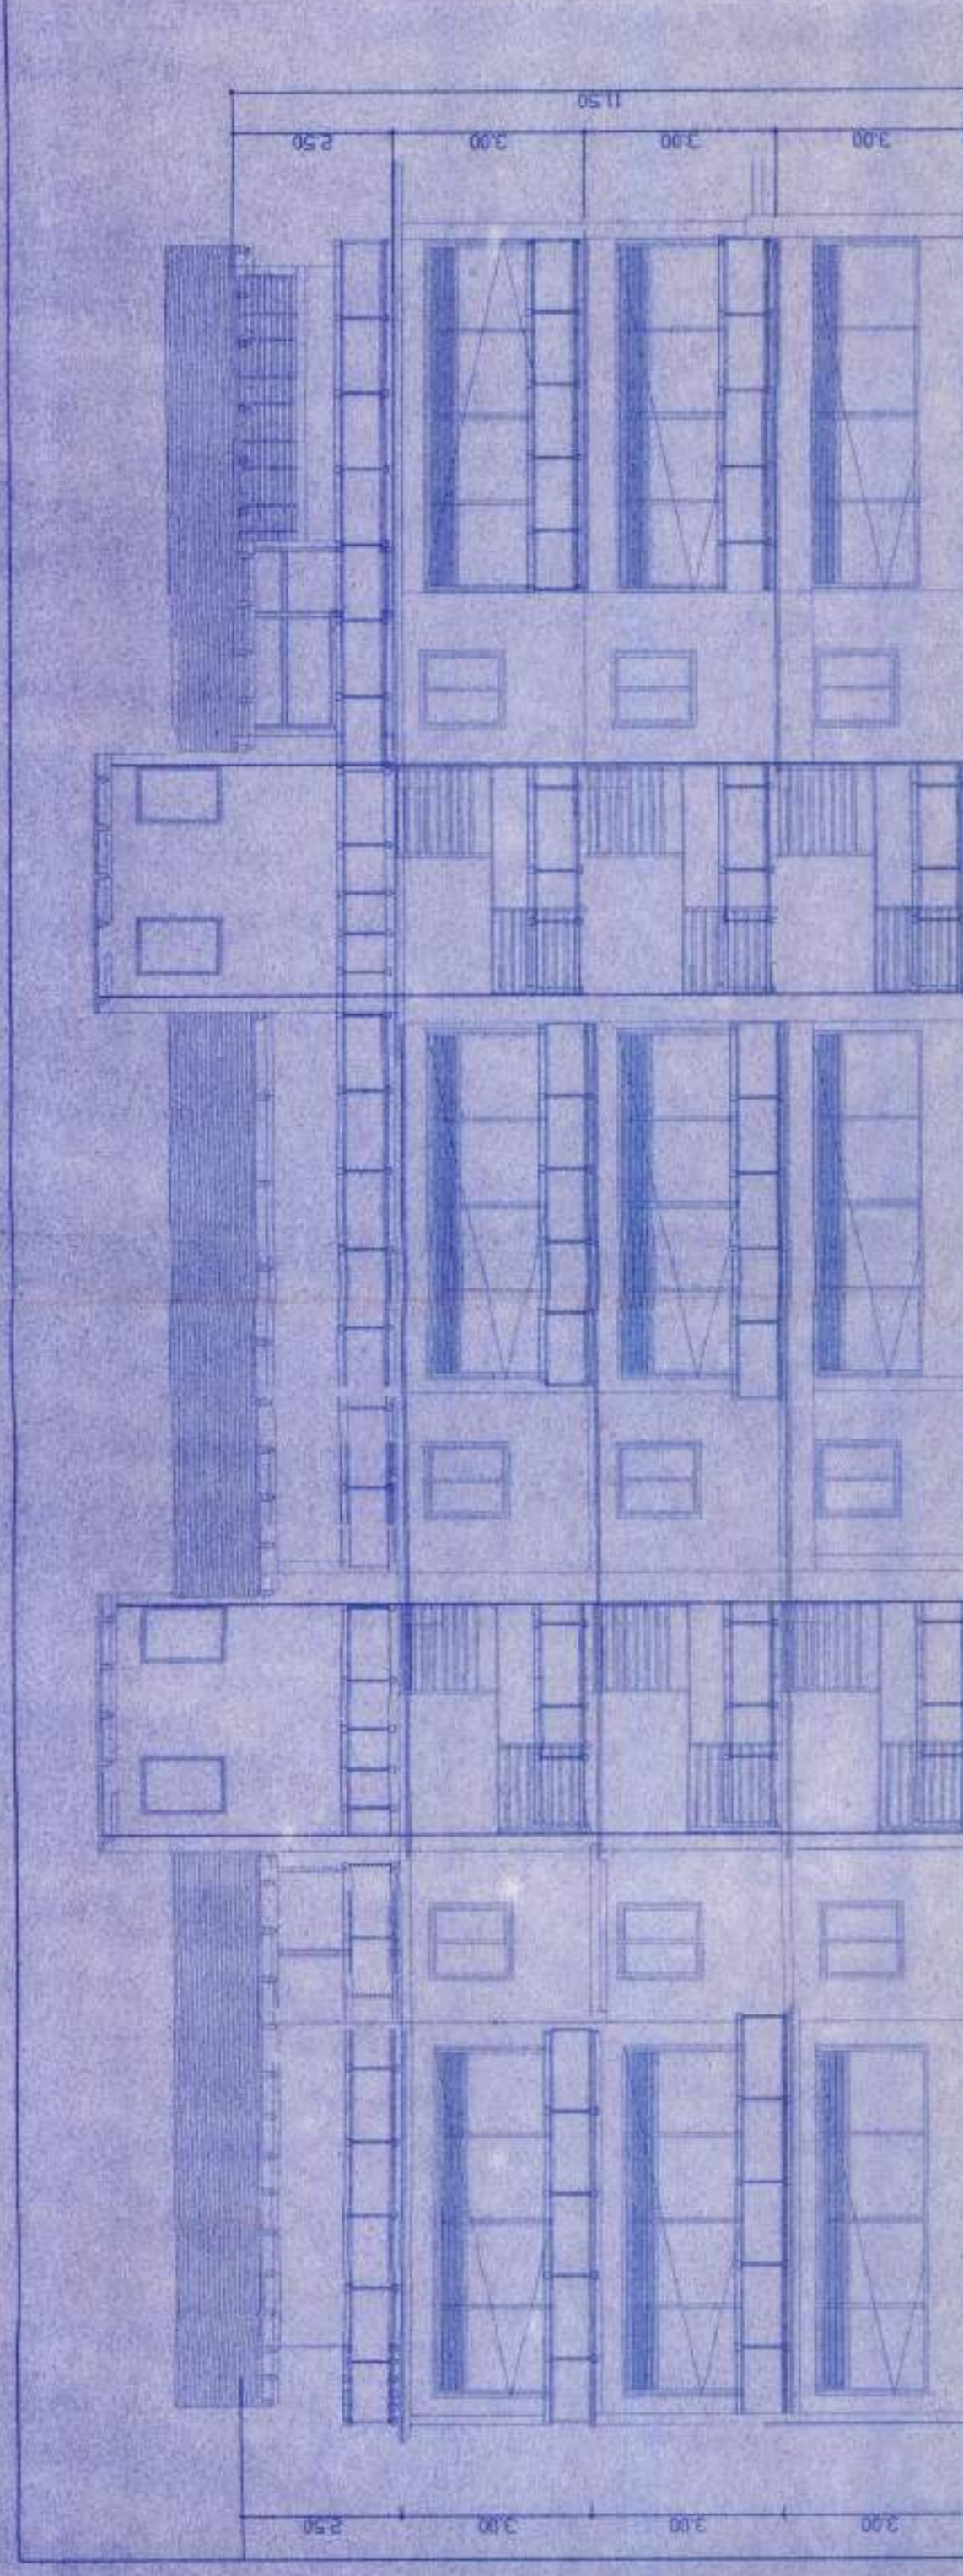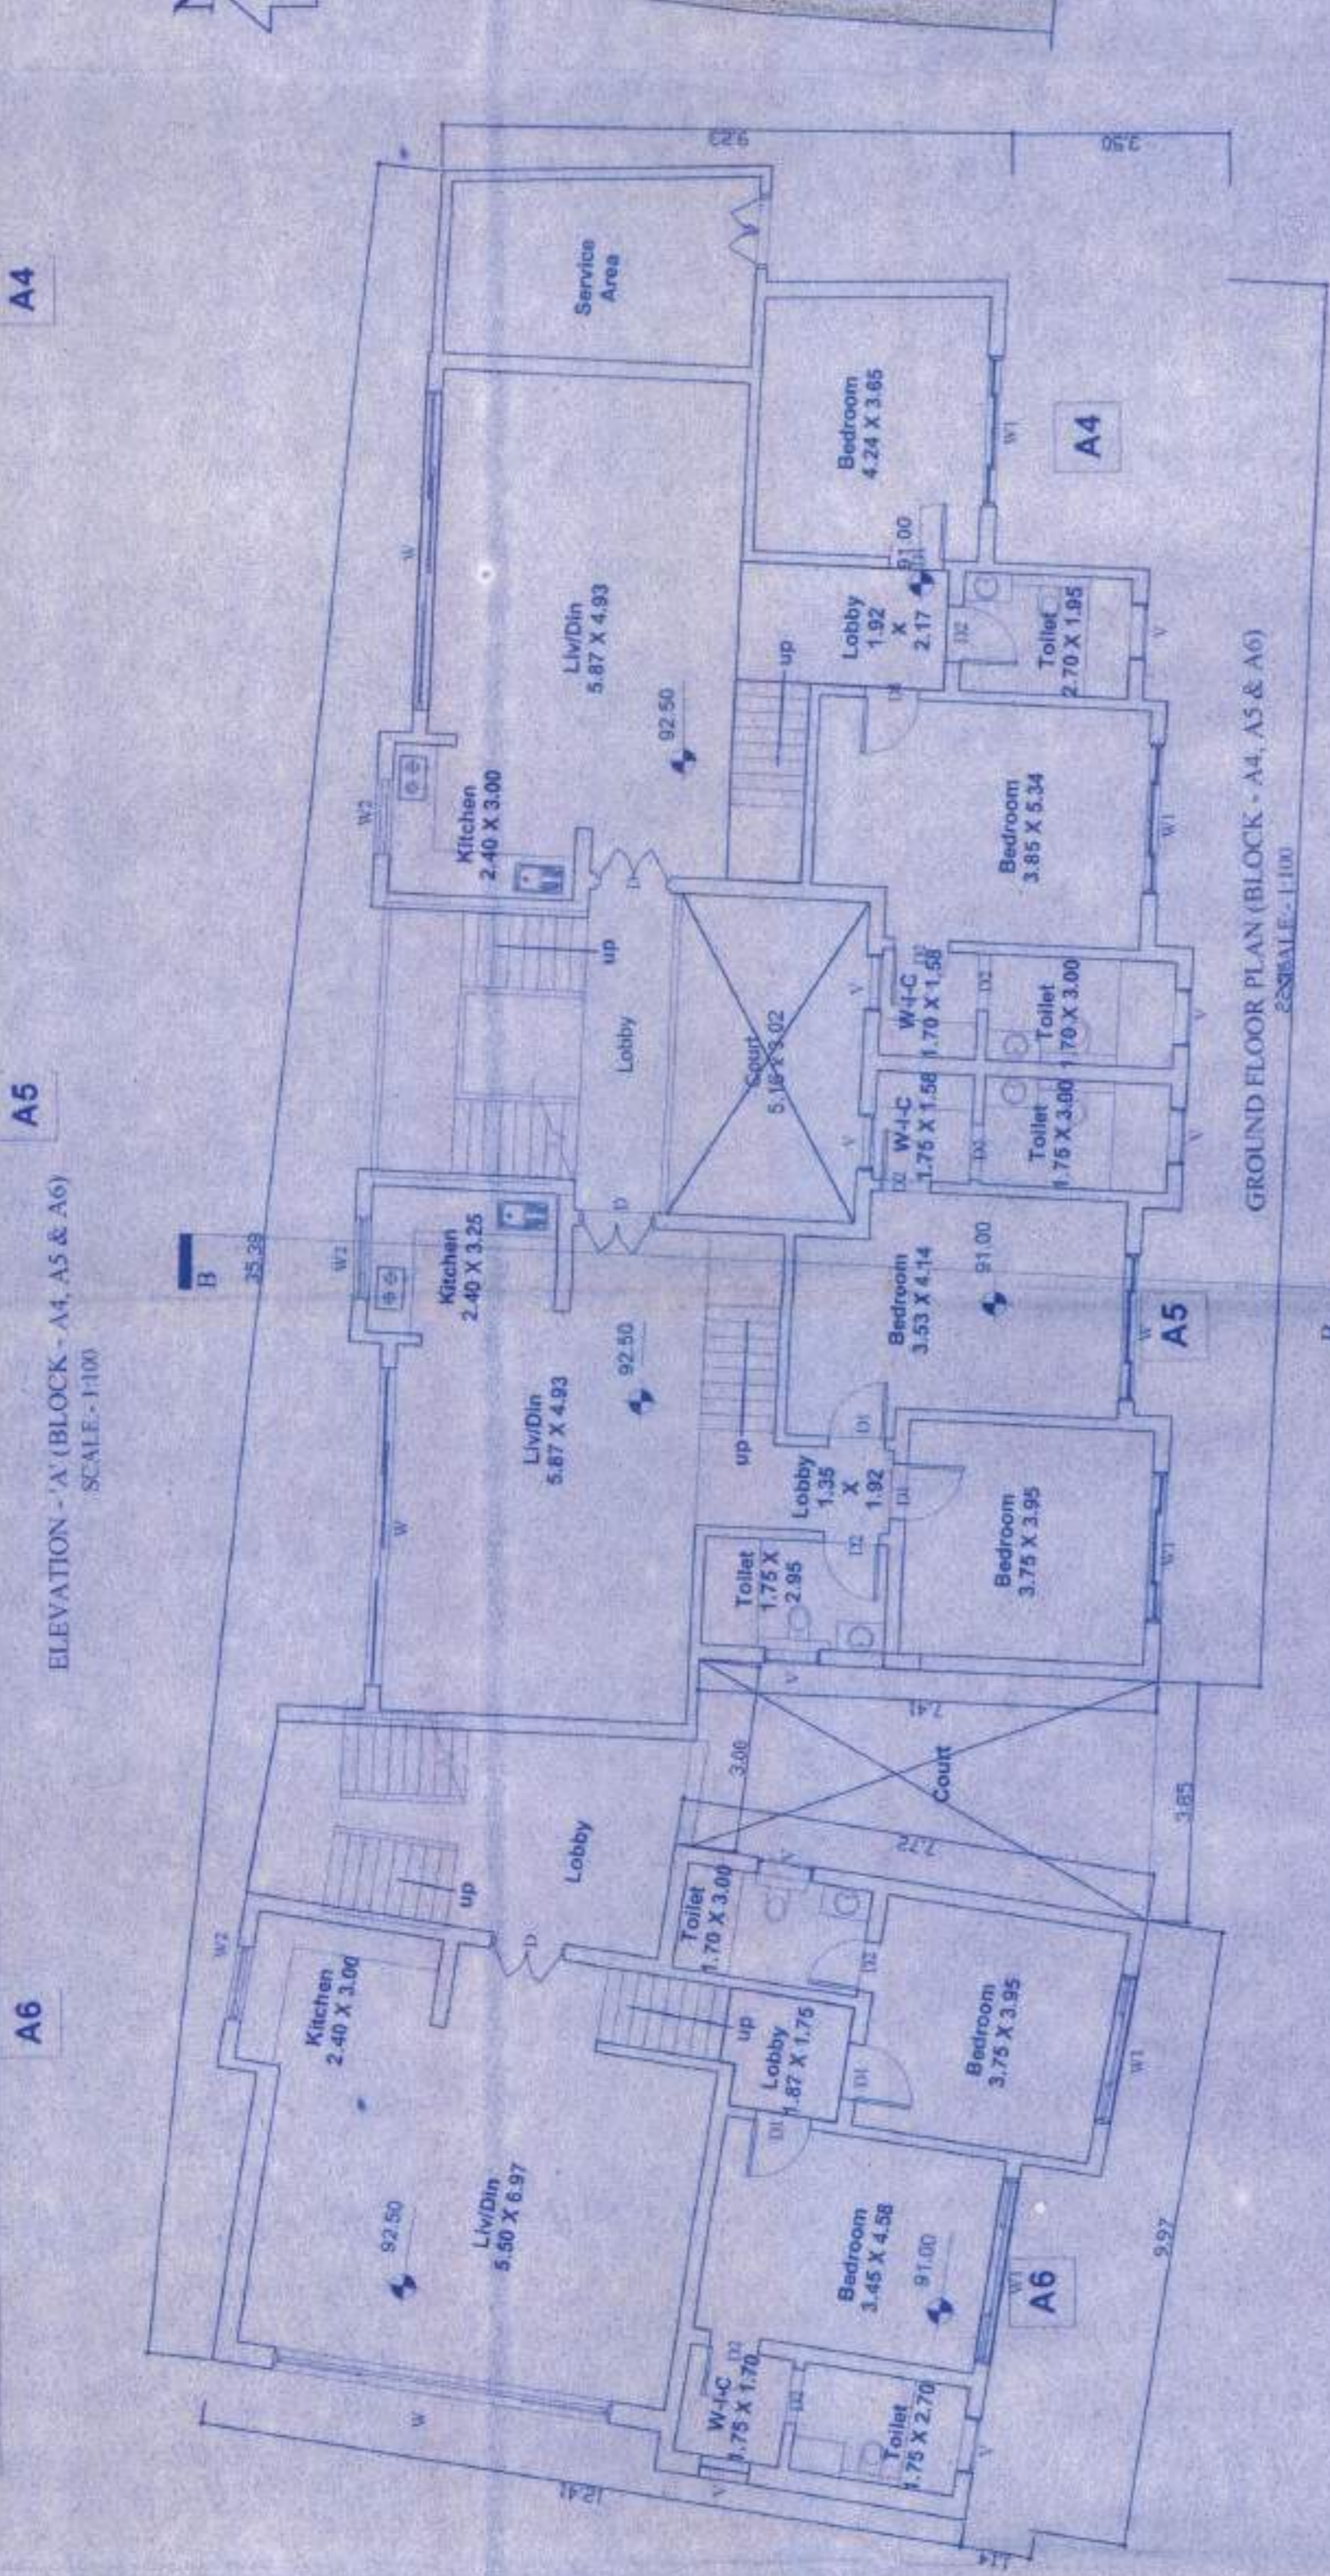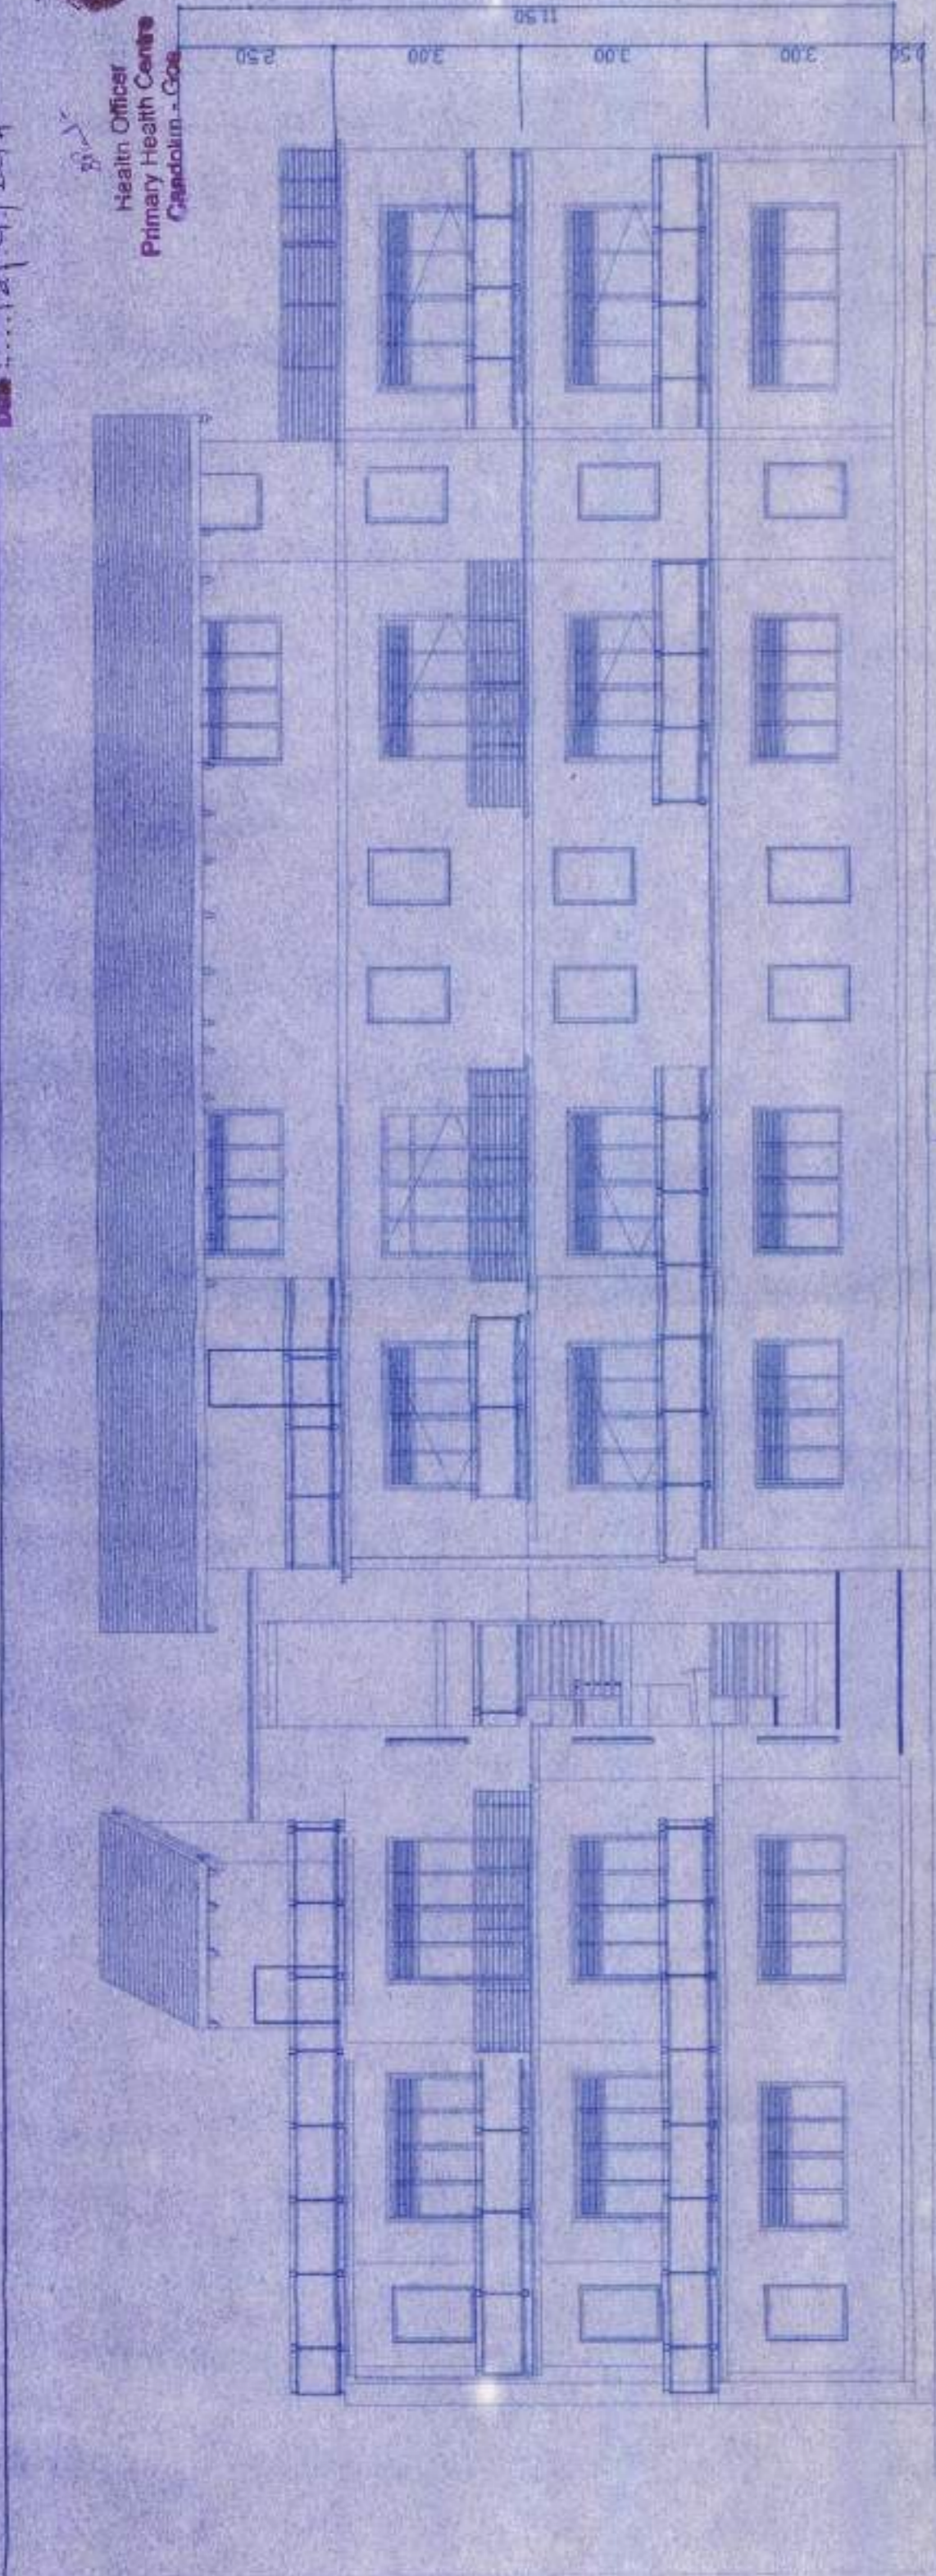

PROJECT TITLE
PROPOSED CONSTRUCTION OF RESIDENTIAL BUILDING ON PLOT BEARING NO. 266-A, SITUATED AT RES. MARCOS, MARGAO, GOA FOR VAMANA HOMES PRIVATE LIMITED.

DRAWING TITLE
GROUND FLOOR

DATE
28-10-16/168/17

DESIGNER
VAMANA HOMES PRIVATE LIMITED
Authorized Signatory

