


AREA CALCULATION

AREA DIAGRAM (SCALE 1:500)



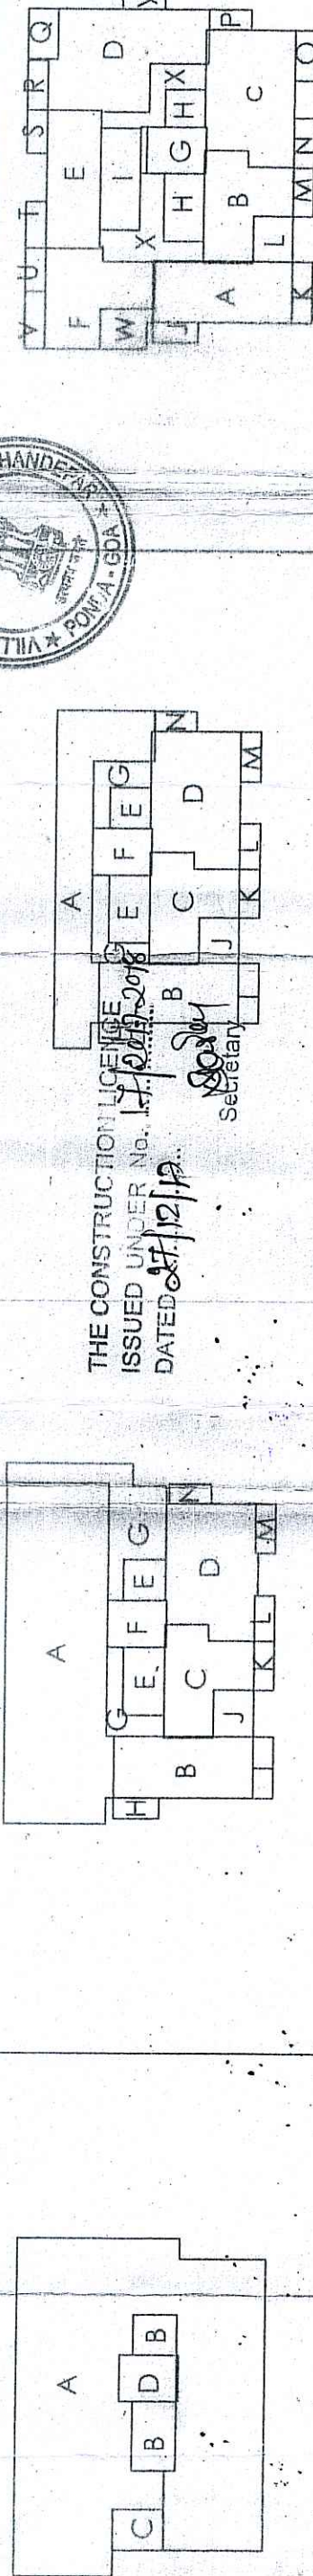









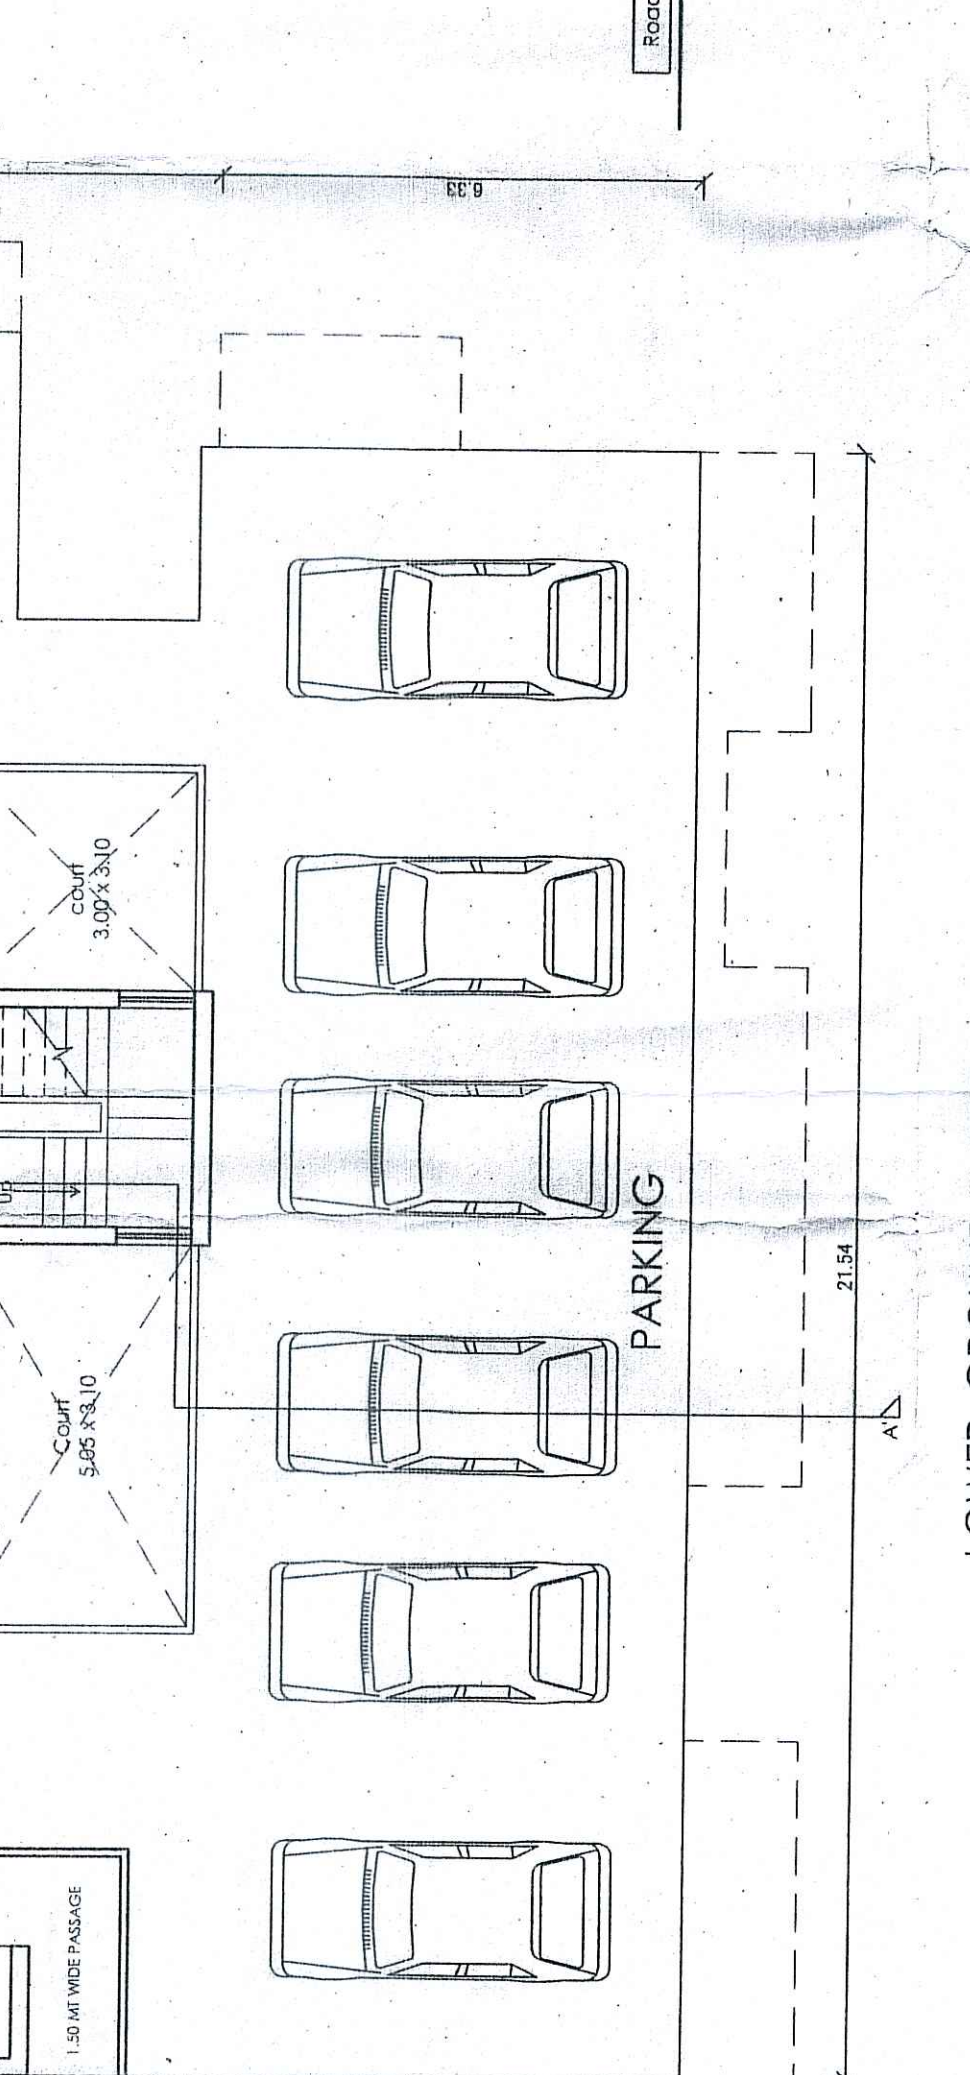
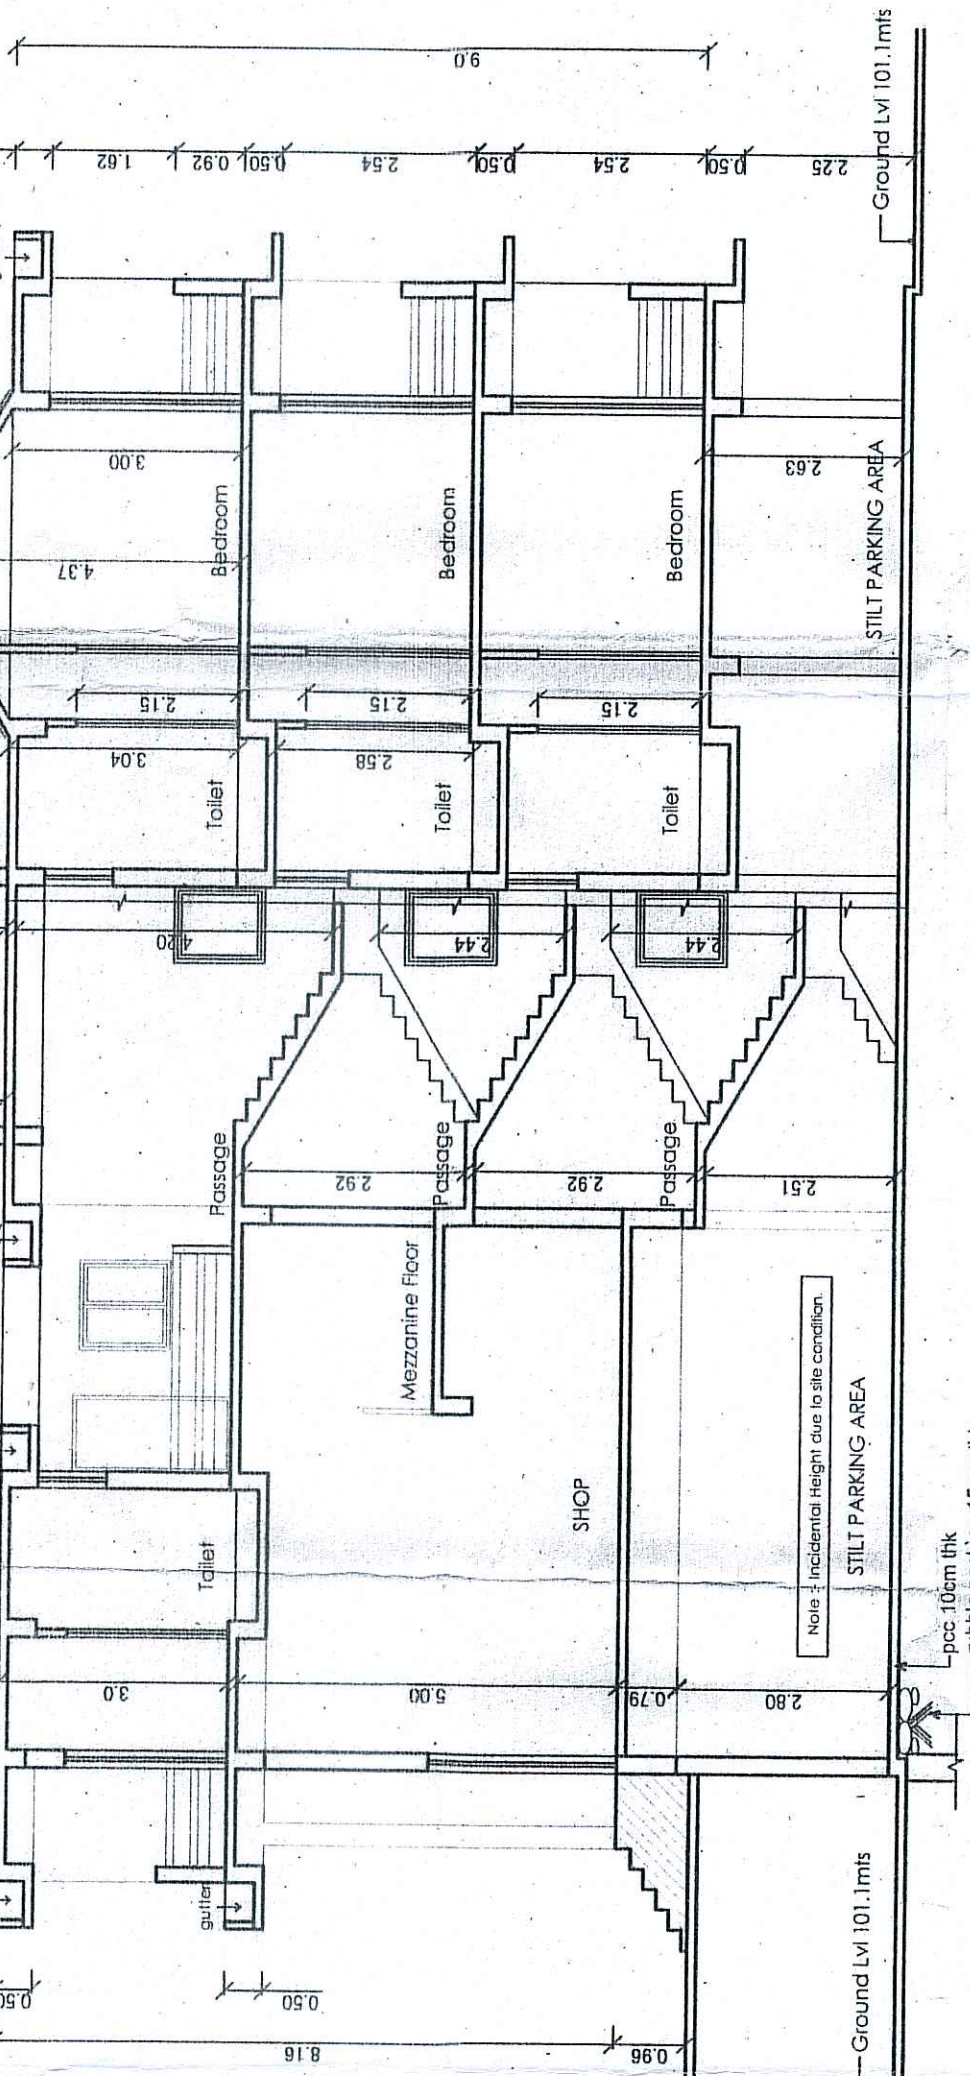
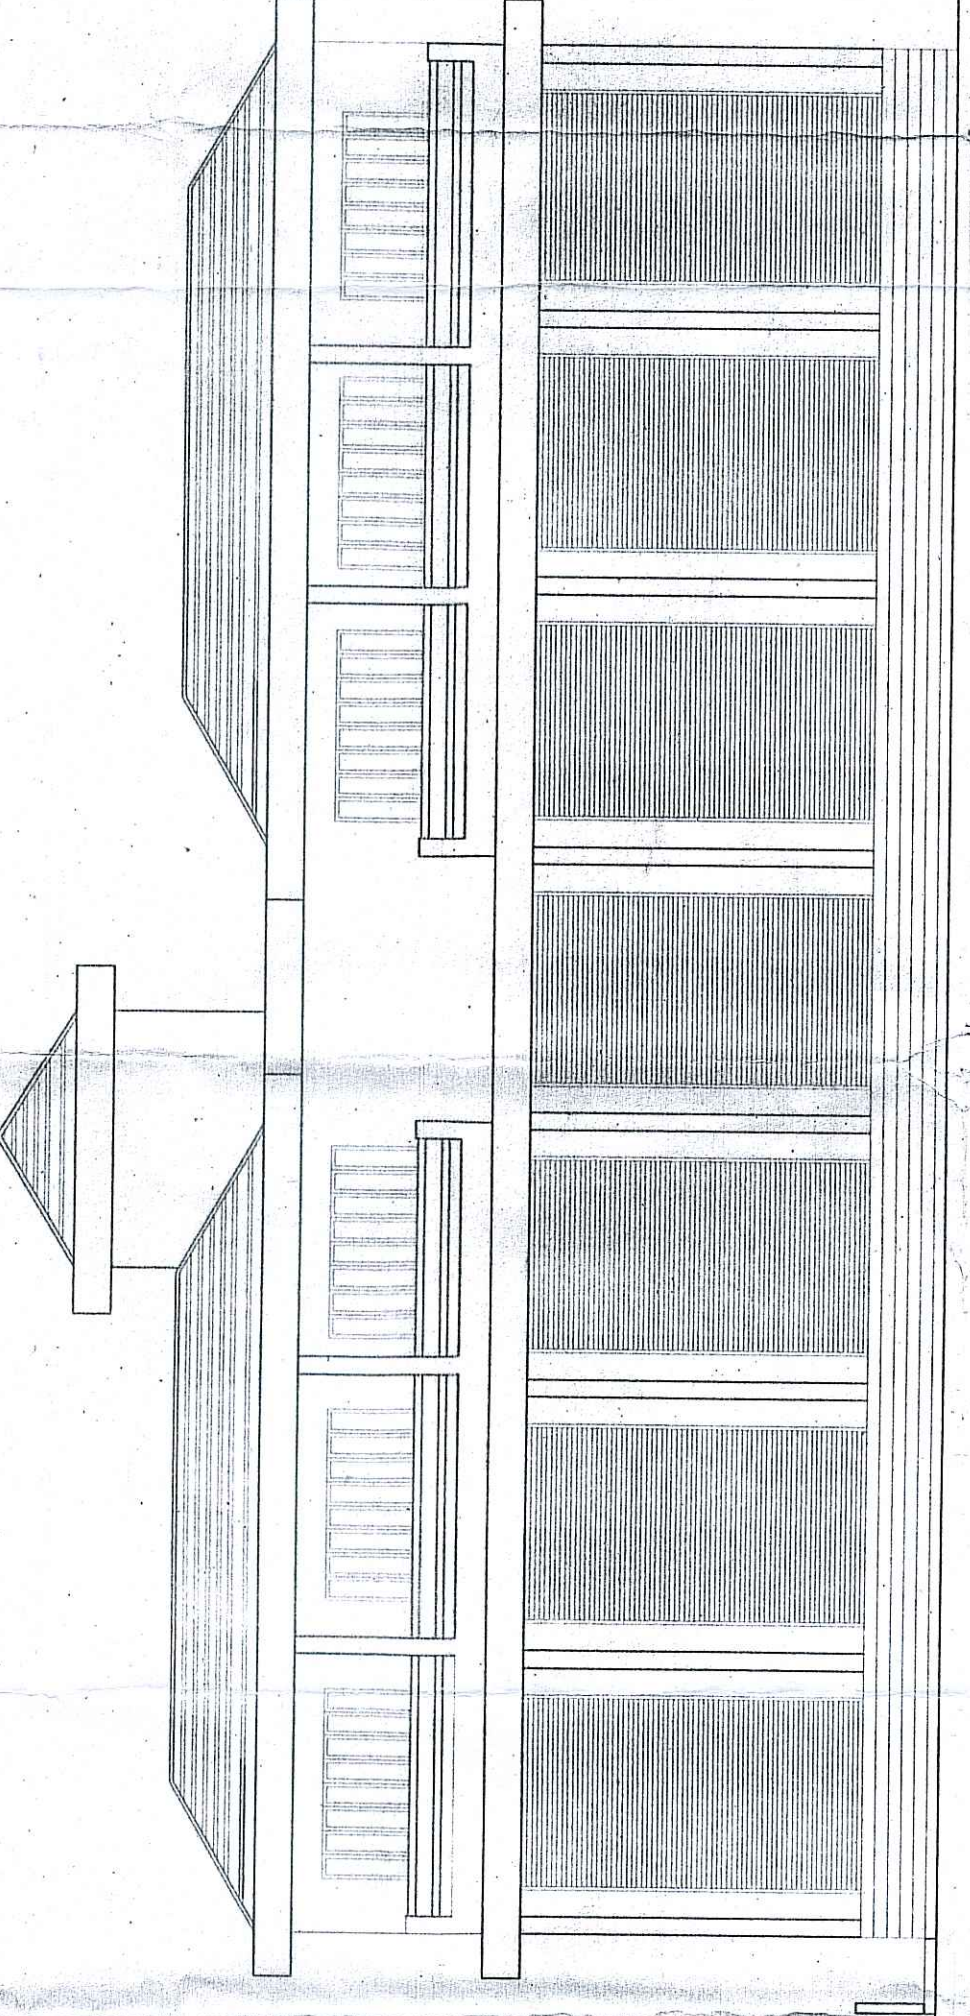





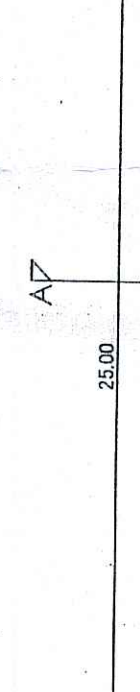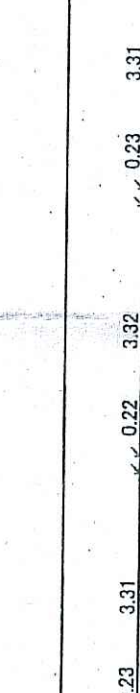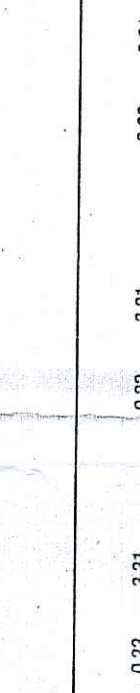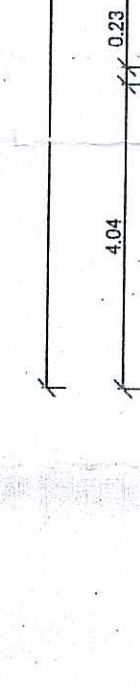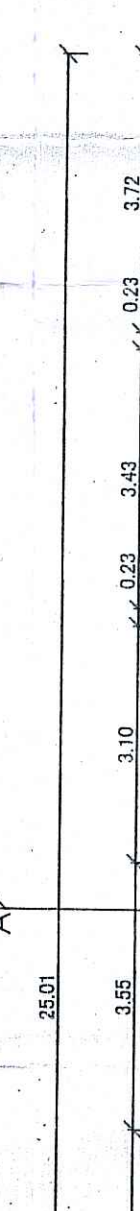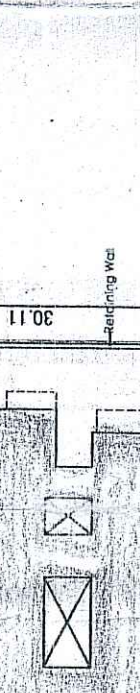


