


**SCHEDULE OF OPENINGS**

| TYPE  | SIZE        |
|-------|-------------|
| D     | 1.00 X 2.50 |
| D1    | 0.90 X 2.20 |
| D3    | 0.75 X 2.20 |
| W1/WS | 1.50 X 1.60 |
| V0    | 2.00 X 1.50 |
| V     | 0.60 X 1.00 |
| FD    | 3.40 X 2.50 |
| FD1   | 3.30 X 2.50 |
| FD2   | 3.10 X 2.50 |
| FD3   | 1.60 X 2.50 |

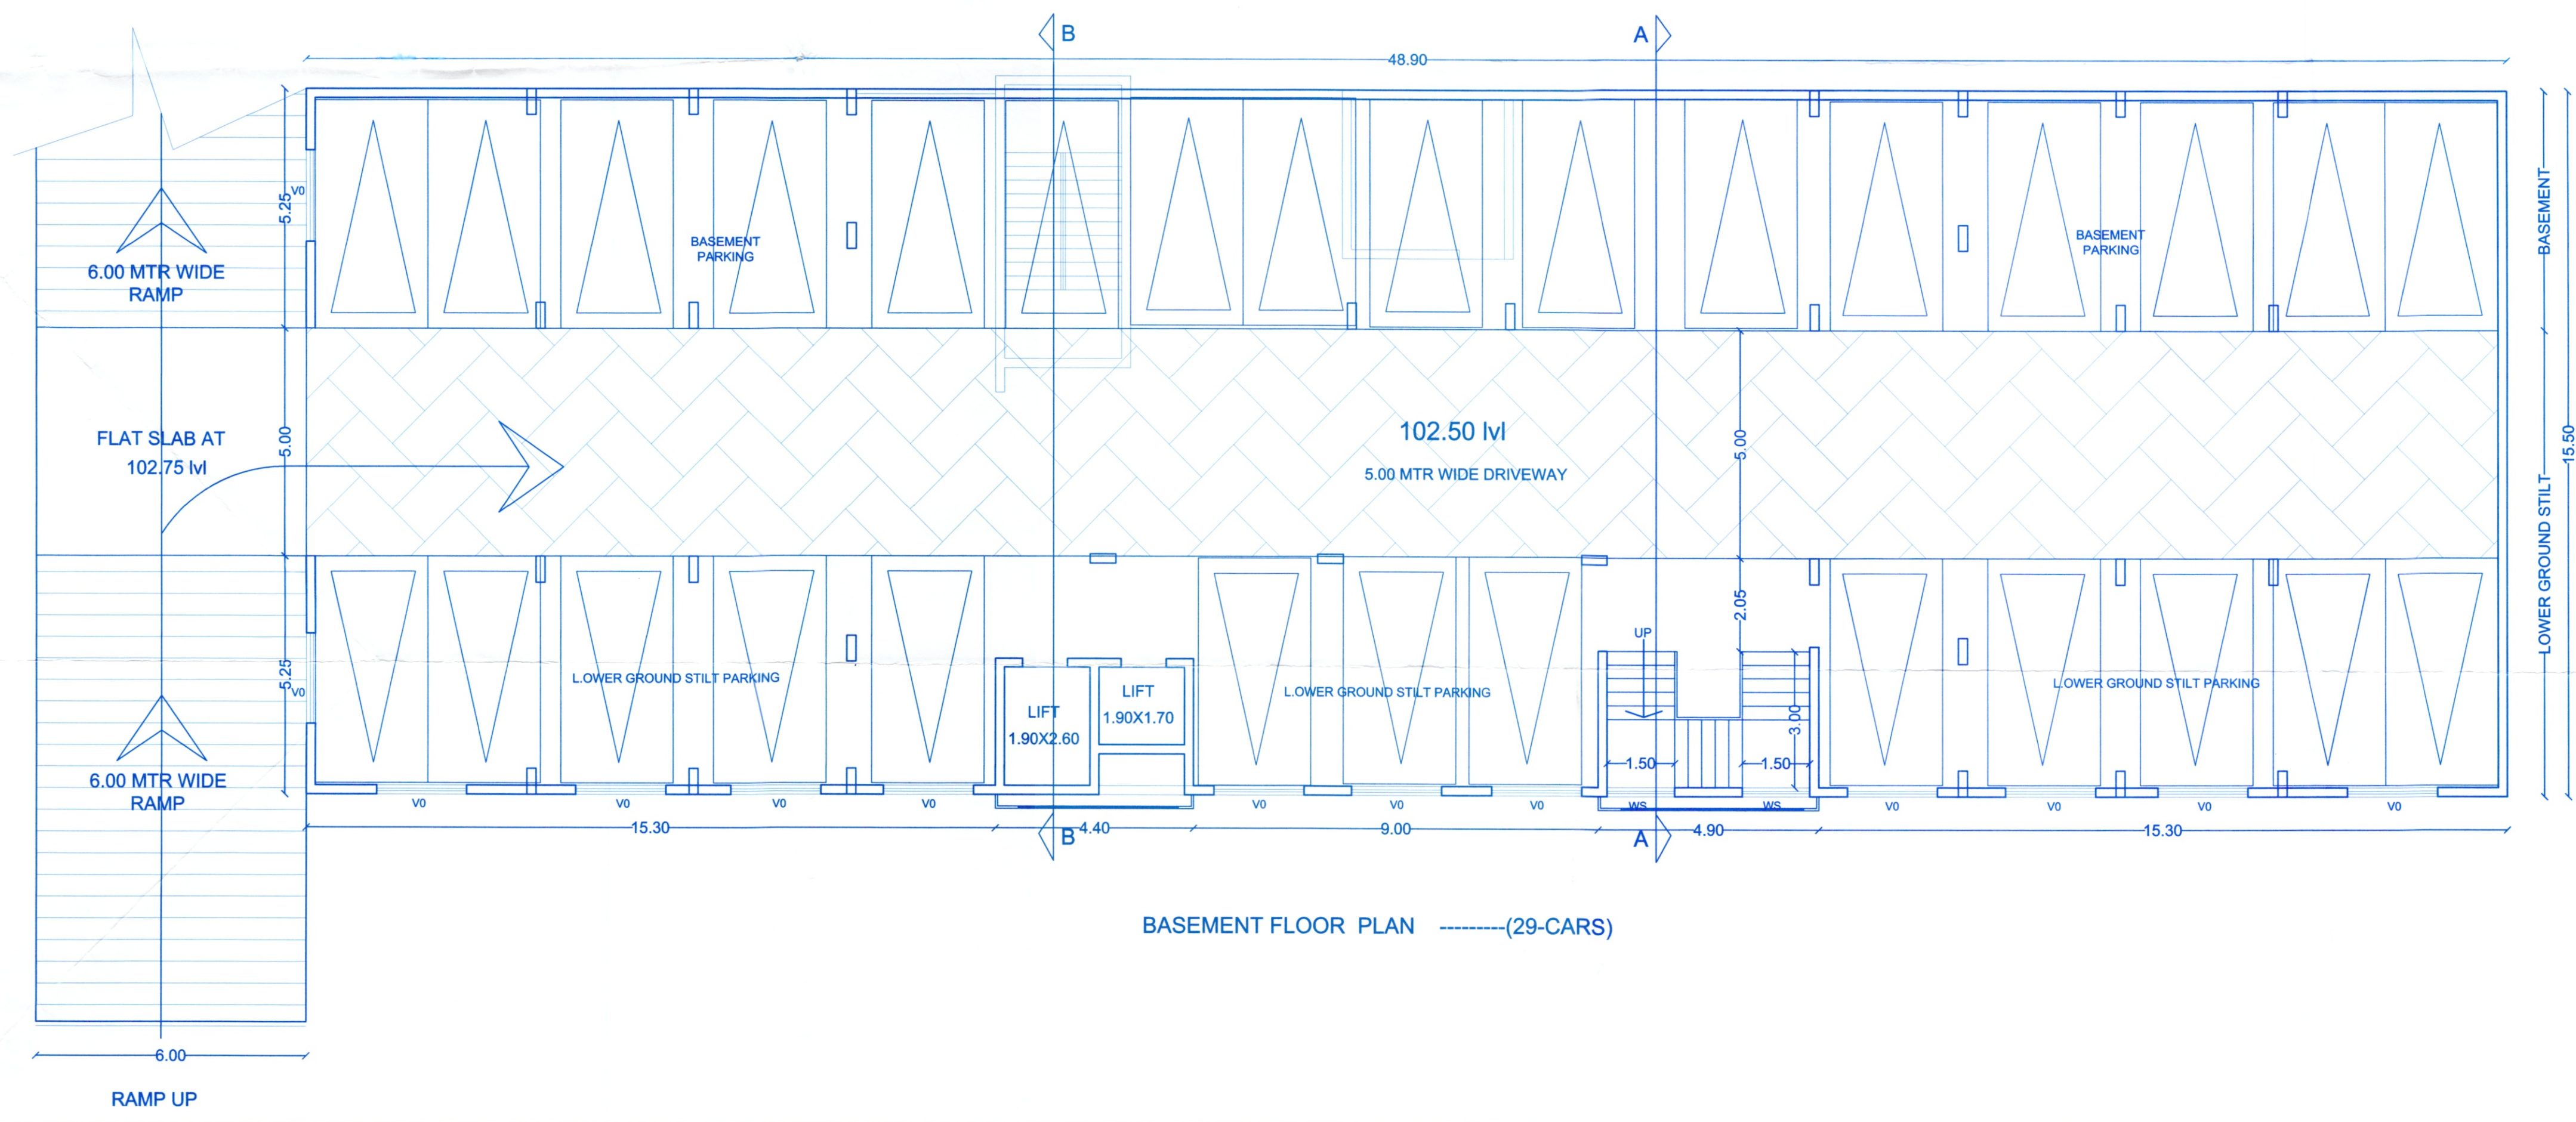

**REVISED PLANS**

OWNER : CITYSCAPE DEVELOPERS

PROJECT : PROPOSED RESIDENTIAL BUILDING,  
CLUBHOUSE, SECURITY CABIN, COMP/WALL  
& AMALGAMATION OF PLOT AT  
GOGOL-MARGAO

DATE : 01-9-2023 P.T.S. NO. 121 /CHALTA NO. 1  
PLOT NOS F5,F6,F7,F8

SCALE - 1:100 DRG. NO- 755 / 02

JOB NO-2454 ENGINEER: *Uday Sawant*  
**UDAY SAWANT**  
B.E.(CIVIL)  
Reg. No. ER/0022/2010

OWNER: *DCS*

**SAWANT & ASSOCIATES**  
ARCHITECTS, ENGINEERS  
INTERIOR DESIGNERS  
BAPANA ROAD, 1ST FLOOR  
MALBHAT, MARGAO -50A  
PHONE NO.(01) 2736693