



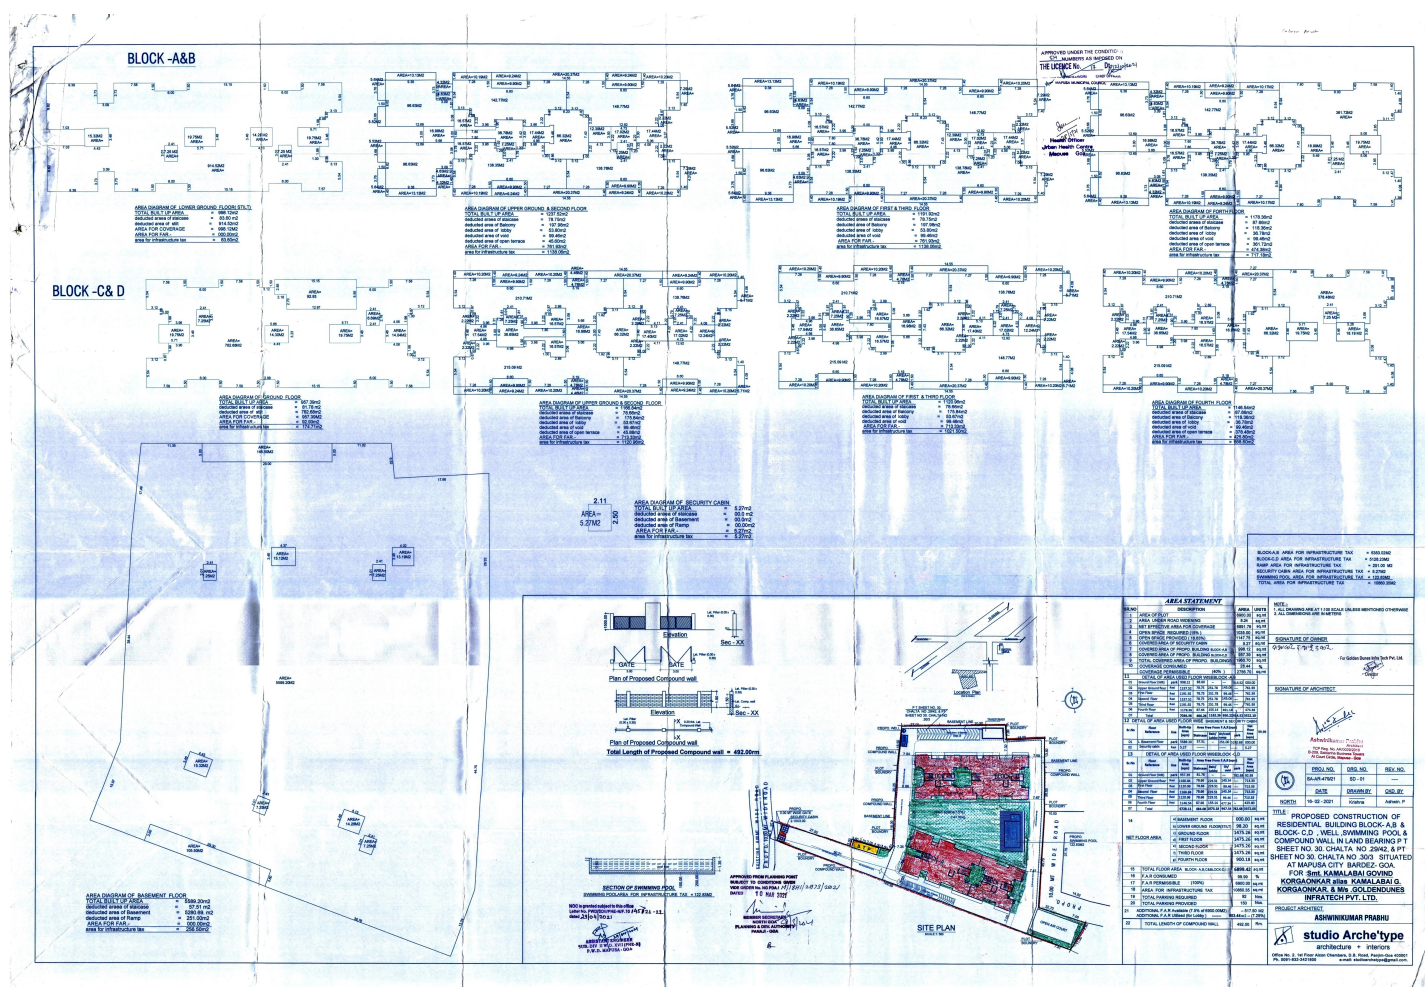


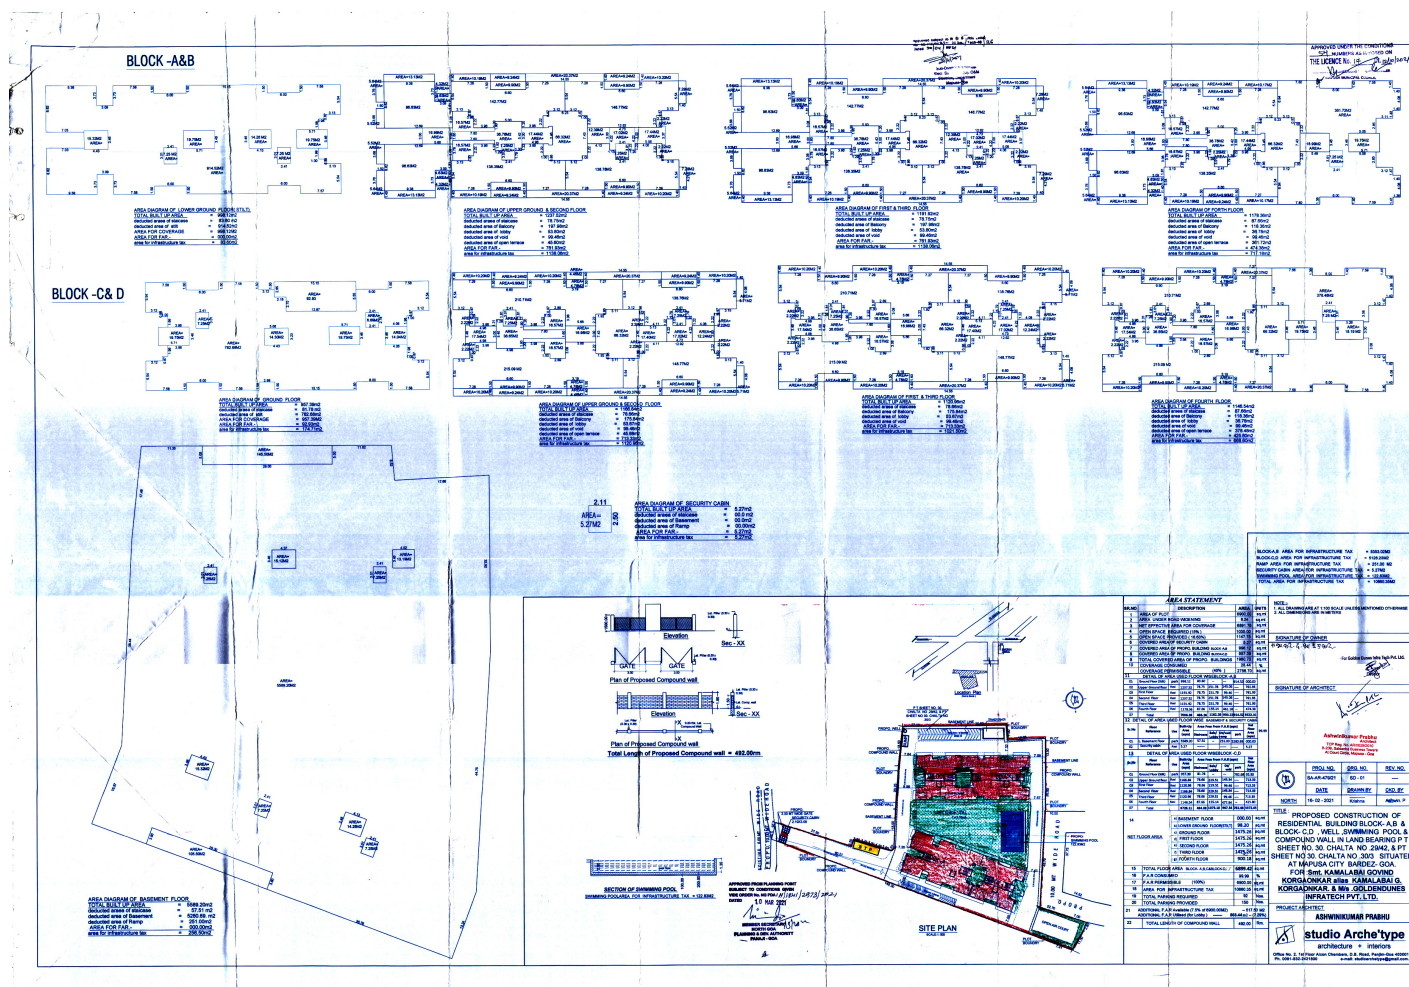


BLOCK -A&B




POOL SIDE ELEVATION

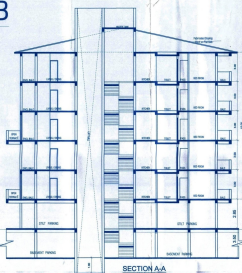


SECTION AA

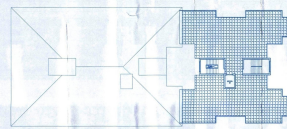


ROOF PLAN

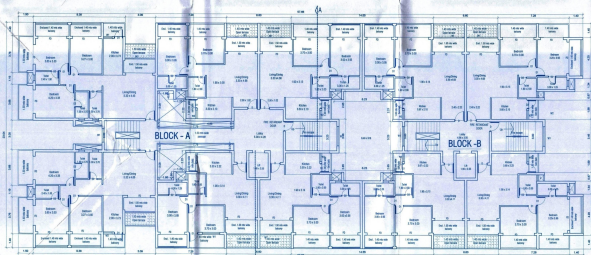


TYPICAL UPPER GROUND & SECOND FLOOR PLAN

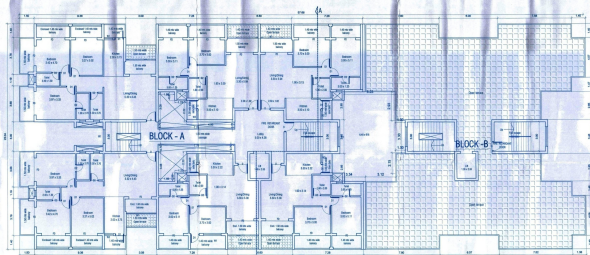

FOURTH FLOOR PLAN

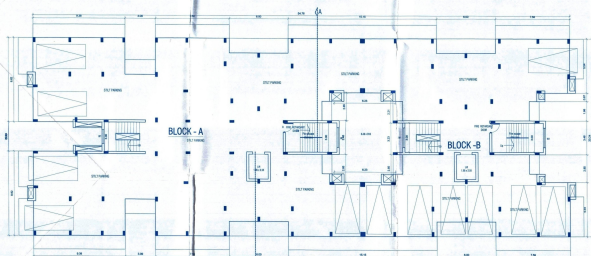

LOWER GROUND FLOOR PLAN (STILT)

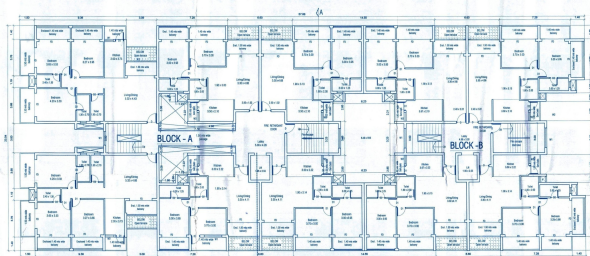

TYPICAL FIRST & THIRD FLOOR PLAN


ALL DIMENSIONS ARE IN METERS UNLESS OTHERWISE SPECIFIED







PROPOSED CONSTRUCTION OF
RESIDENTIAL BUILDING BLOCK-A & B



studio Arche'type


BLOCK - C & D

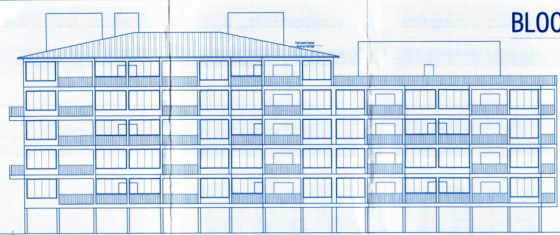


RAMP SIDE ELEVATION

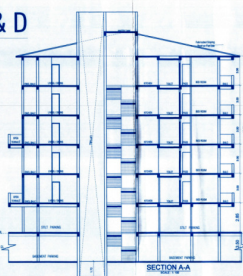


SECTION A-A

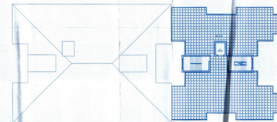


ROOF PLAN

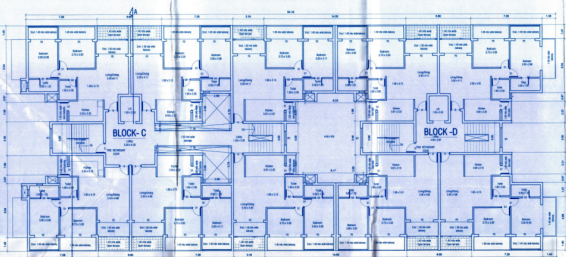


TYPICAL UPPER GROUND & SECOND FLOOR PLAN

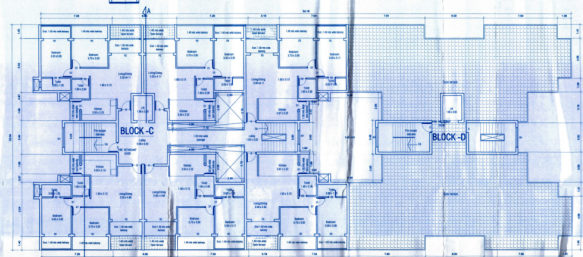


FOURTH FLOOR PLAN

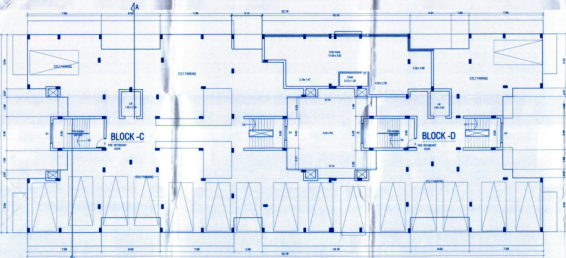


LOWER GROUND FLOOR PLAN (STLT)

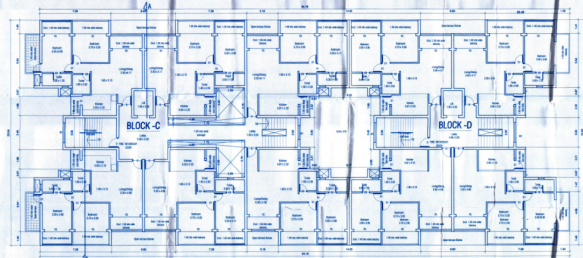

TYPICAL FIRST & THIRD FLOOR PLAN

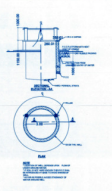


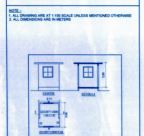





FOR SH. KAMALABAI GOVIND
KORGAONKAR & SH. KAMALABAI G.
KORGAONKAR & SH. GOLDENDRUMES
INFRA TECH PVT. LTD.

PROJECT ARCHITECT
[Signature]
[Stamp]

studio Arche'type
[Signature]
[Stamp]

NOC is granted subject to this office
Letter No. PWD/SDI/PHE-N/F.10/145/21-22
dated 23/04/2021

ASSISTANT ENGINEER
SUB-DIV. II W.D. XVII (PHE-N)
P.W.D. MAPUSA - GOA

APPROVED FROM PLANNING POINT
SUBJECT TO CONDITIONS GIVEN
VIDE ORDER No. NG PDAI/11/184/2873/2021
DATED 10 MAR 2021

MEMBER SECRETARY
NORTH GOA
PLANNING & DEV. AUTHORITY
PANAJI - GOA

APPROVED UNDER THE CONDITION
S.H. NUMBERS AS IMPOSED BY
THE LICENCE No. 19/12/2021

CHIEF OFFICER
MAPUSA MUNICIPAL COUNCIL

SIGNATURE OF OWNER

For Golden Dunes Infra Tech Pvt. Ltd.

Director

SIGNATURE OF ARCHITECT

Ashwinikumar Prabhu
Architect
TCP Reg. No. AR/0202010
B-209, Saldanha Business Towers
At Court Circle, Mapusa - Goa

PROJ. NO.	DRG. NO.	REV. NO.
SA-AR-47821	SD - 01	---
DATE	DRAWN BY	CKD. BY
16-02-2021	Krishna	Ashwin. P

TITLE :

PLAN SHOWING AMALGAMATION OF
P LOT BEARING P T SHEET NO. 30
CHALTA NO. 29/42, & PT SHEET NO 30.
CHALTA NO 30/3. SITUATED AT MAPUSA
CITY, BARDEZ- GOA.
FOR : Smt. KAMALABAI GOVIND
KORGAONKAR alias KAMALABAI G.
KORGAONKAR. & M/s.GOLDENDUNES
INFRA TECH PVT LTD.

PROJECT ARCHITECT

ASHWINIKUMAR PRABHU



studio Arche'type
architecture + interiors

Office No. 2, 1st Floor Alcon Chambers, D.B. Road, Panjim-Goa 403001
Ph. 0091-832-2421800 e-mail: studioarchetype@gmail.com

SITE PLAN BEFORE
AMALGAMATION
SCALE - 1:500

STATEMENT OF AREA
AREA OF PT. SHEET NO. 30 CHALTA NO. 29/42 = 1613.00M2
AREA OF PT. SHEET NO. 30 CHALTA NO. 30/3 = 5287.00 M2
TOTAL PLOT AREA = 6900.00M2

SITE PLAN AFTER
AMALGAMATION
SCALE - 1:500

STATEMENT OF AREA
AREA OF PT. SHEET NO. 30 CHALTA NO. 29/42 = 1613.00M2
AREA OF PT. SHEET NO. 30 CHALTA NO. 30/3 = 5287.00 M2
TOTAL PLOT AREA AFTER AMALGAMATION = 6900.00M2

