


Casa Juliana

Plot no 354/2, Siolim, Bardez, North Goa 403517

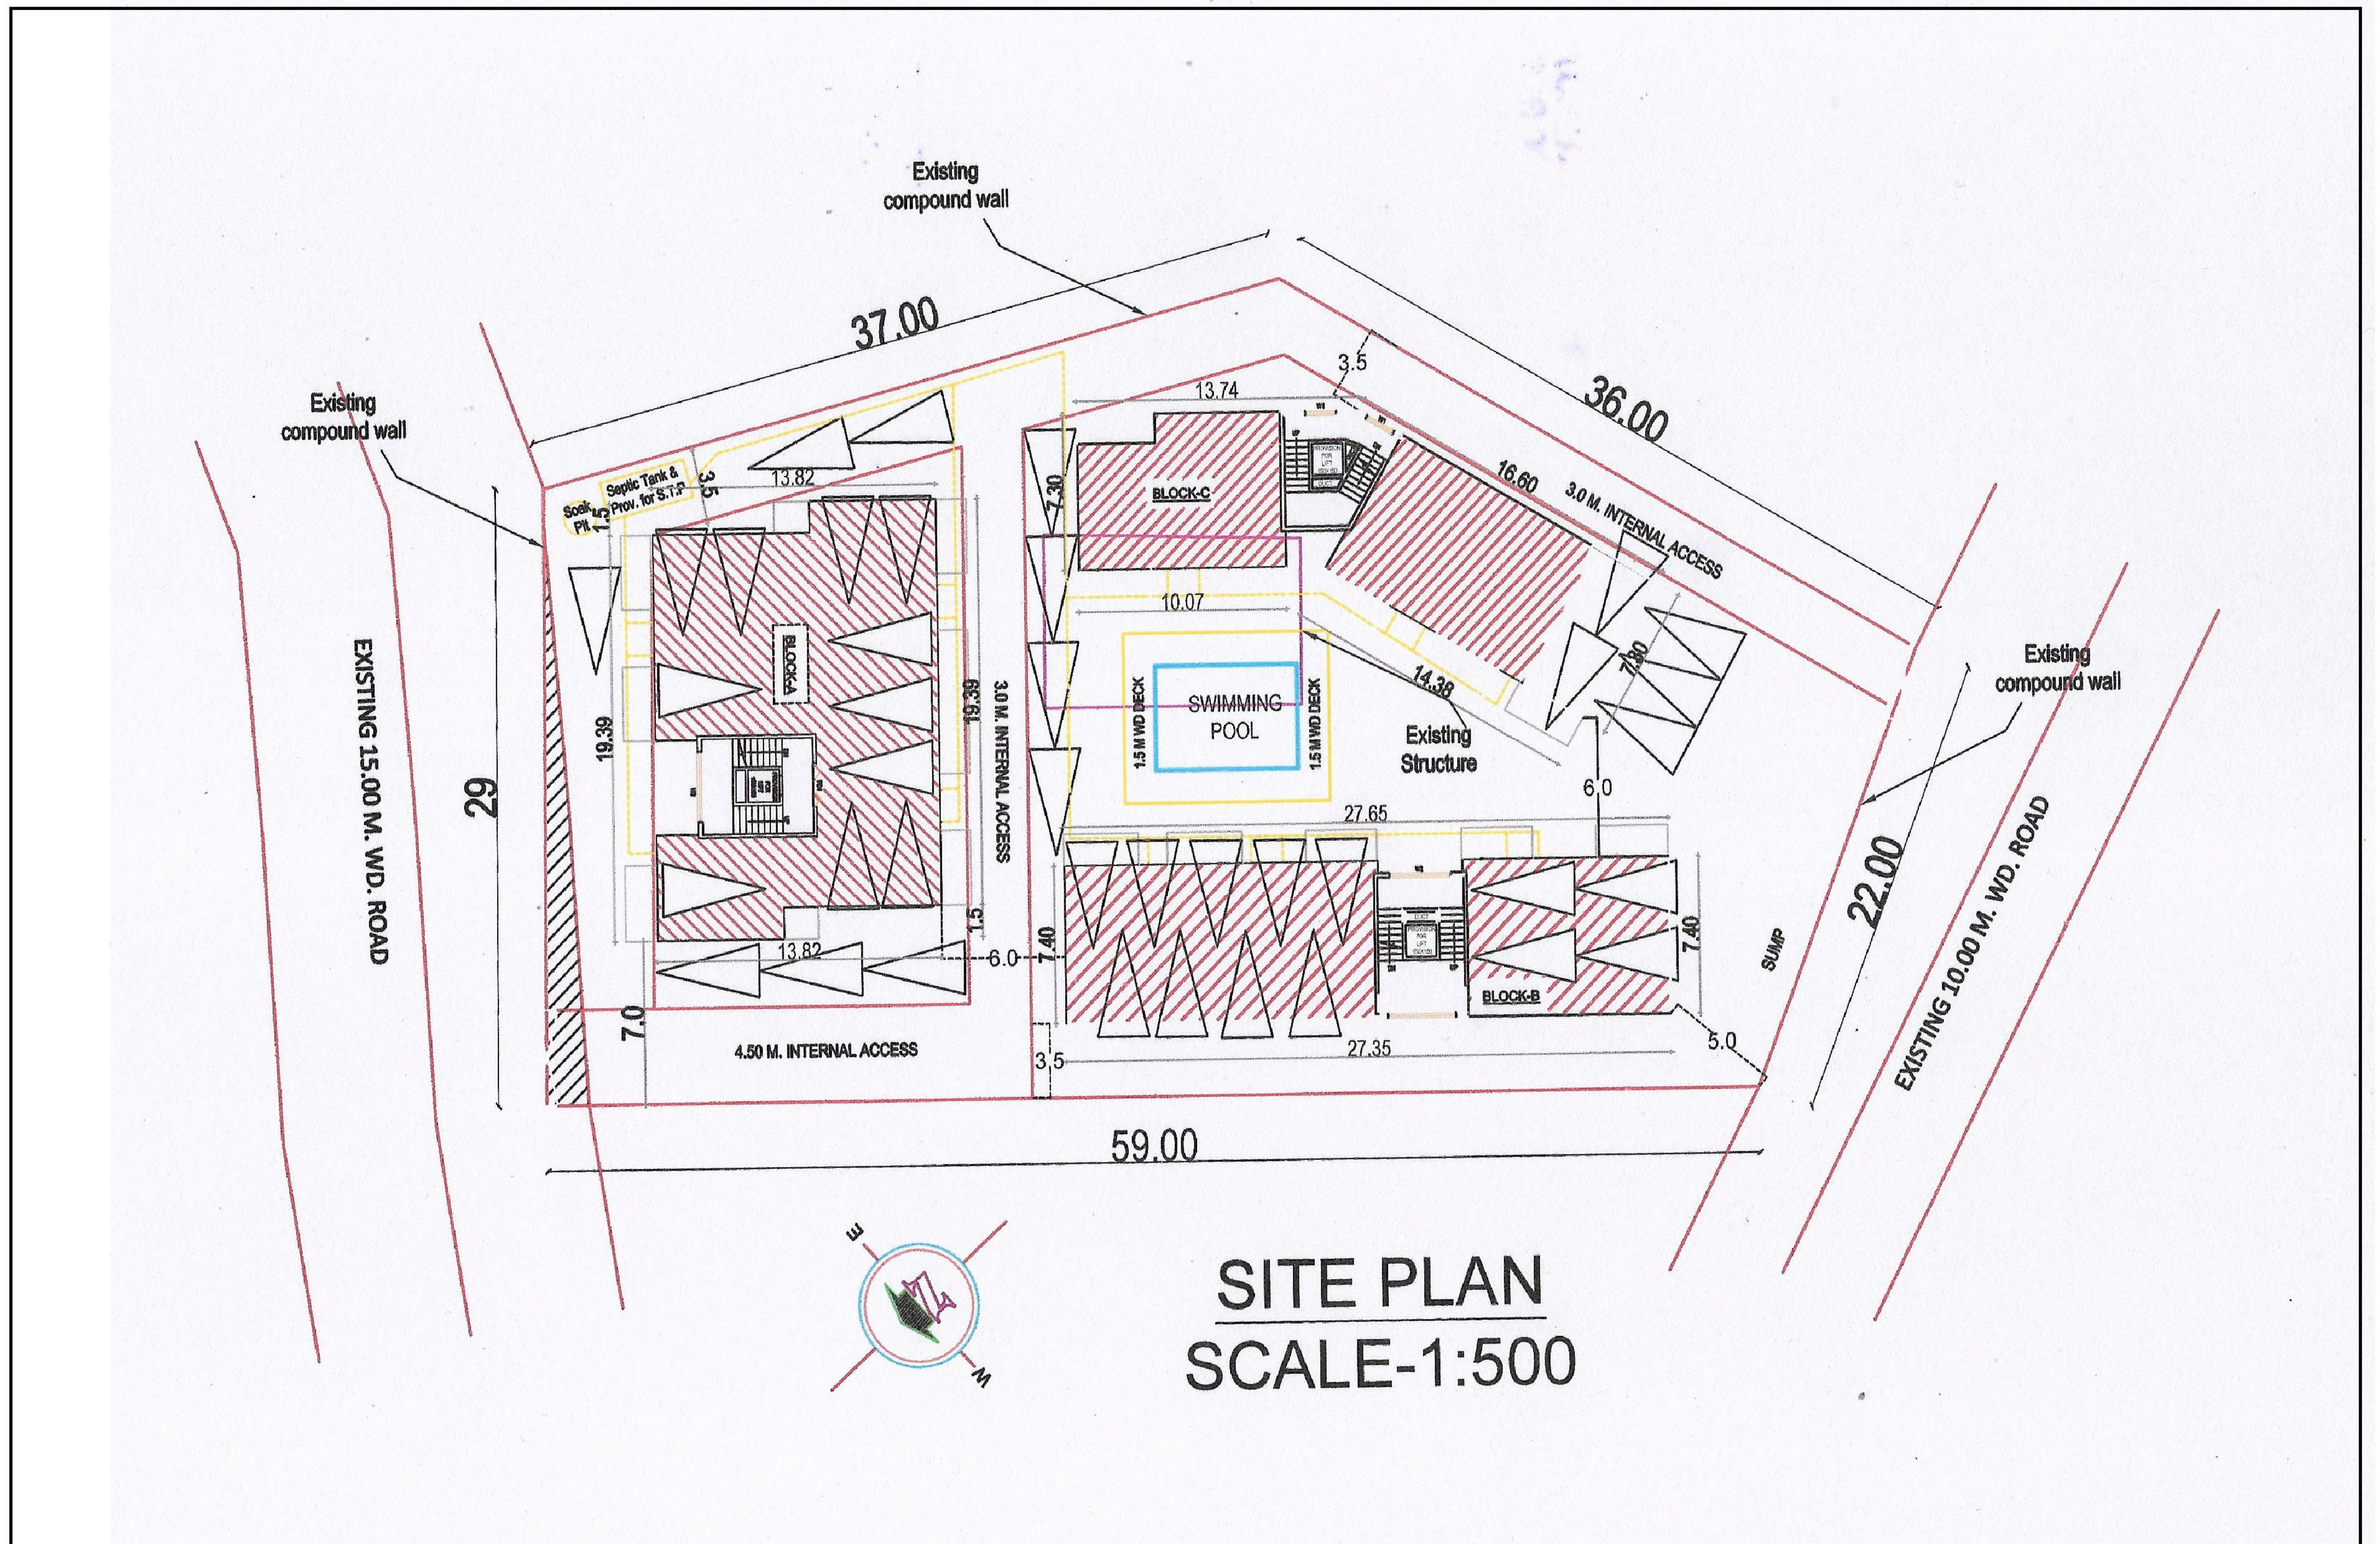


***Casa Juliana** is a secured gated complex comprising of 3 buildings with swimming pool & Club house. The project is ideally located in a very peaceful locality, close to various famous places/ beaches of goa such as Morjim, Arambol, Anjuna, Vagator, calangute etc. yet in close proximity to schools, hospitals, supermarkets, restaurants, markets and other urban amenities and conveniences essential for a comfortable living.*


A PROJECT BY:




Prajakta Engineering & Construction Private Limited

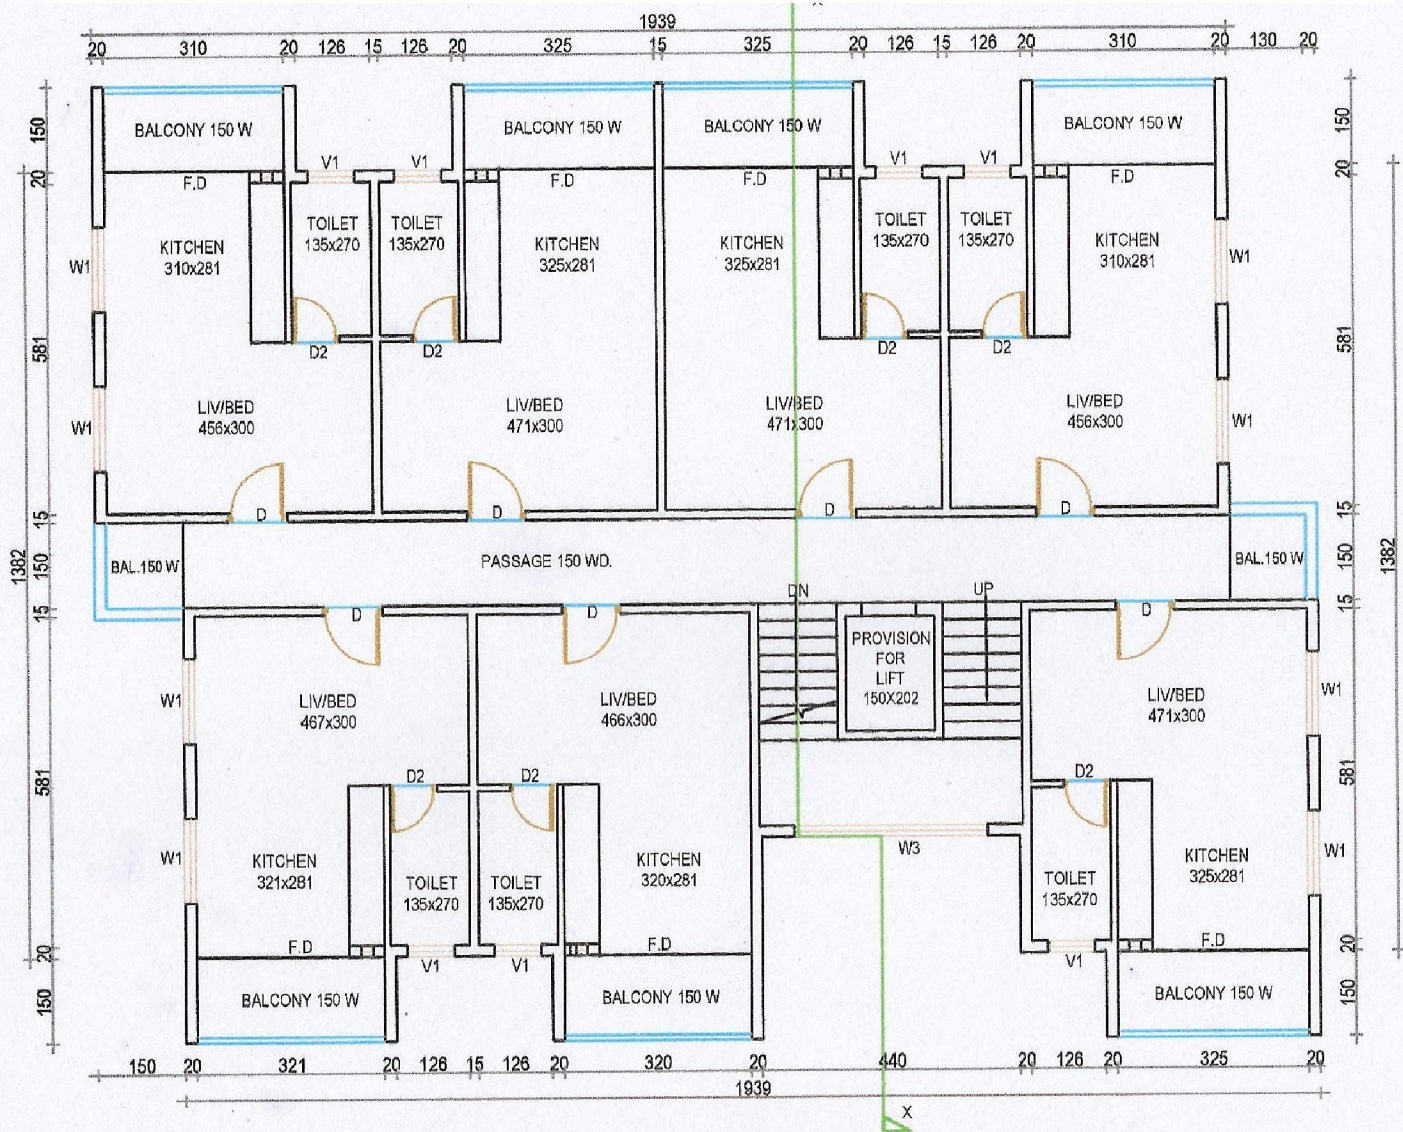


TYPICAL FIRST & SECOND FLOOR PLAN
BLOCK-A
SCALE-1:100

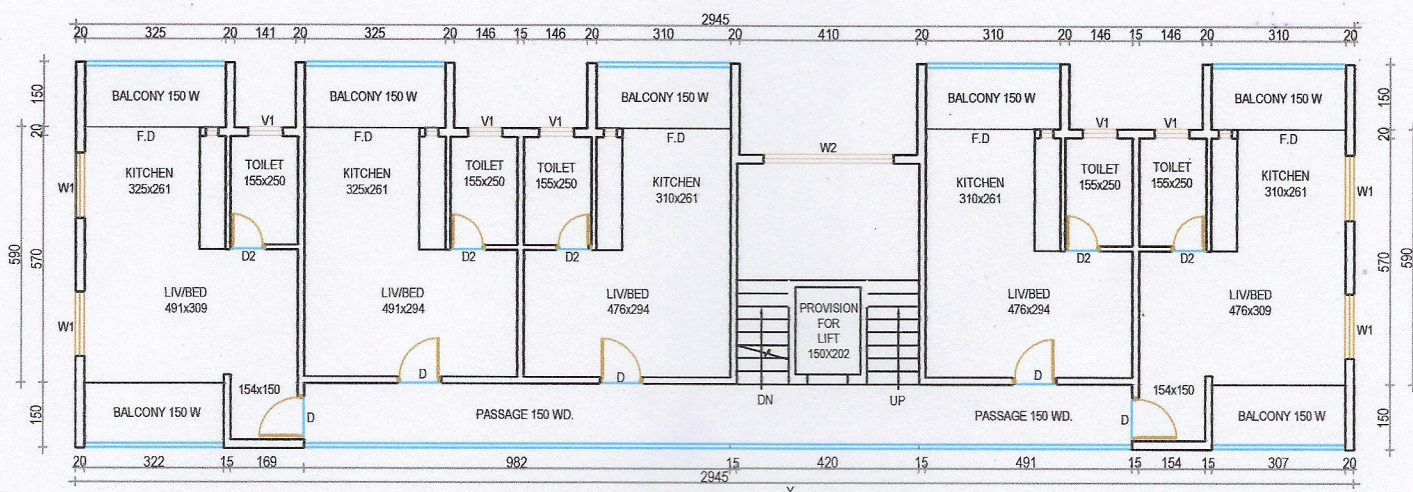

TYPICAL FIRST & SECOND FLOOR PLAN
BLOCK-B
SCALE-1:100

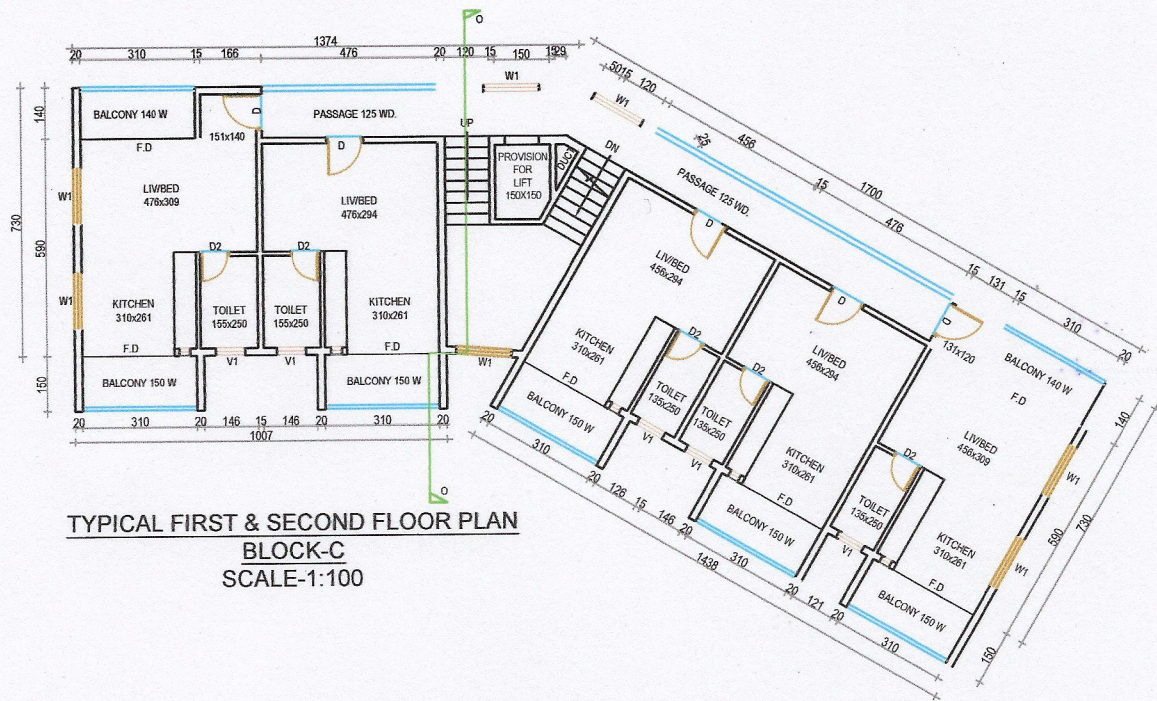

TYPICAL FIRST & SECOND FLOOR PLAN
BLOCK-C
SCALE-1:100

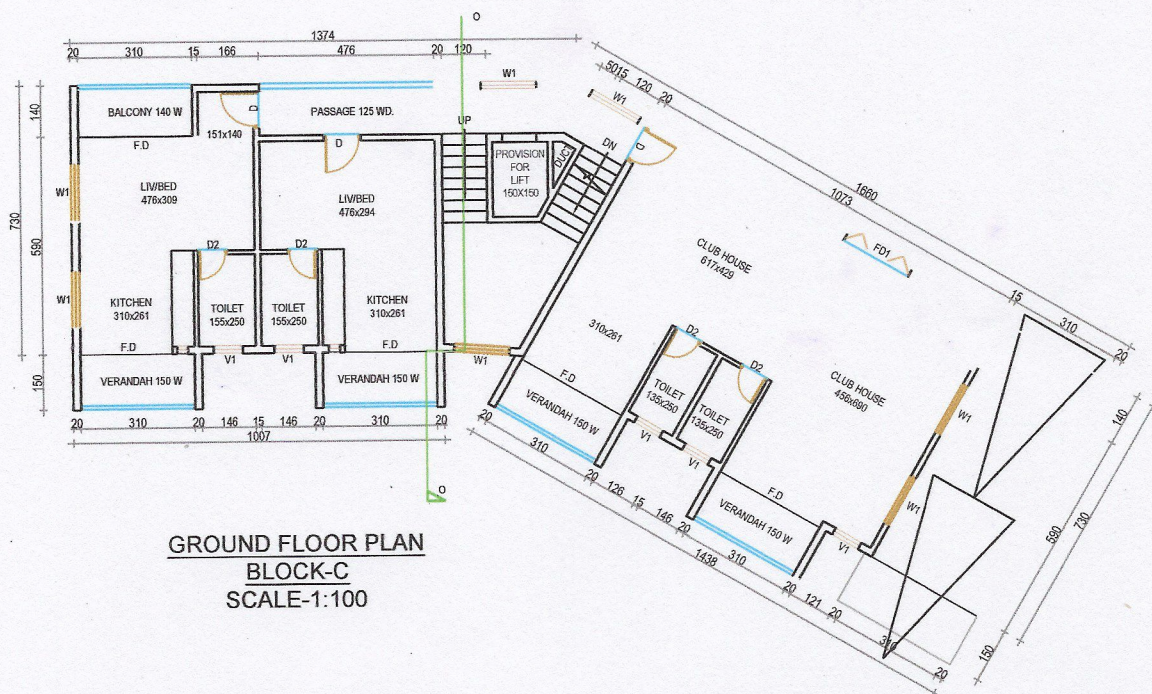

GROUND FLOOR PLAN
BLOCK-C
SCALE-1:100

STATEMENT SHOWING AREAS OF APARTMENTS IN CASA JULIANA					
BLOCK A		CARPET			
First Floor		AREA			
FLAT A101		31.42			
FLAT A102		31.49			
FLAT A103		30.69			
FLAT A104		31.78			
FLAT A105		31.78			
FLAT A106		30.69			
FLAT A107		31.78			
Second Floor					
FLAT A201		31.42			
FLAT A202		31.49			
FLAT A203		30.69			
FLAT A204		31.78			
FLAT A205		31.78			
FLAT A206		30.69			
FLAT A207		31.78			
BLOCK B		CARPET			
		AREA			
First Floor					
FLAT B101		39.54			
FLAT B102		31.67			
FLAT B103		30.61			
FLAT B104		30.61			
FLAT B105		38.24			
Second Floor					
FLAT B201		39.54			
FLAT B202		31.67			
FLAT B203		30.61			
FLAT B204		30.61			
FLAT B205		38.24			
BLOCK C		CARPET			
		AREA			
Ground Floor					
FLAT C001		37.78			
FLAT C002		30.61			
First Floor					
FLAT C101		37.78			
FLAT C102		30.61			
FLAT C103		29.52			
FLAT C104		29.52			
FLAT C105		36.12			
Second Floor					
FLAT C201		37.78			
FLAT C202		30.61			
FLAT C203		29.52			
FLAT C204		29.52			
FLAT C205		36.12			