
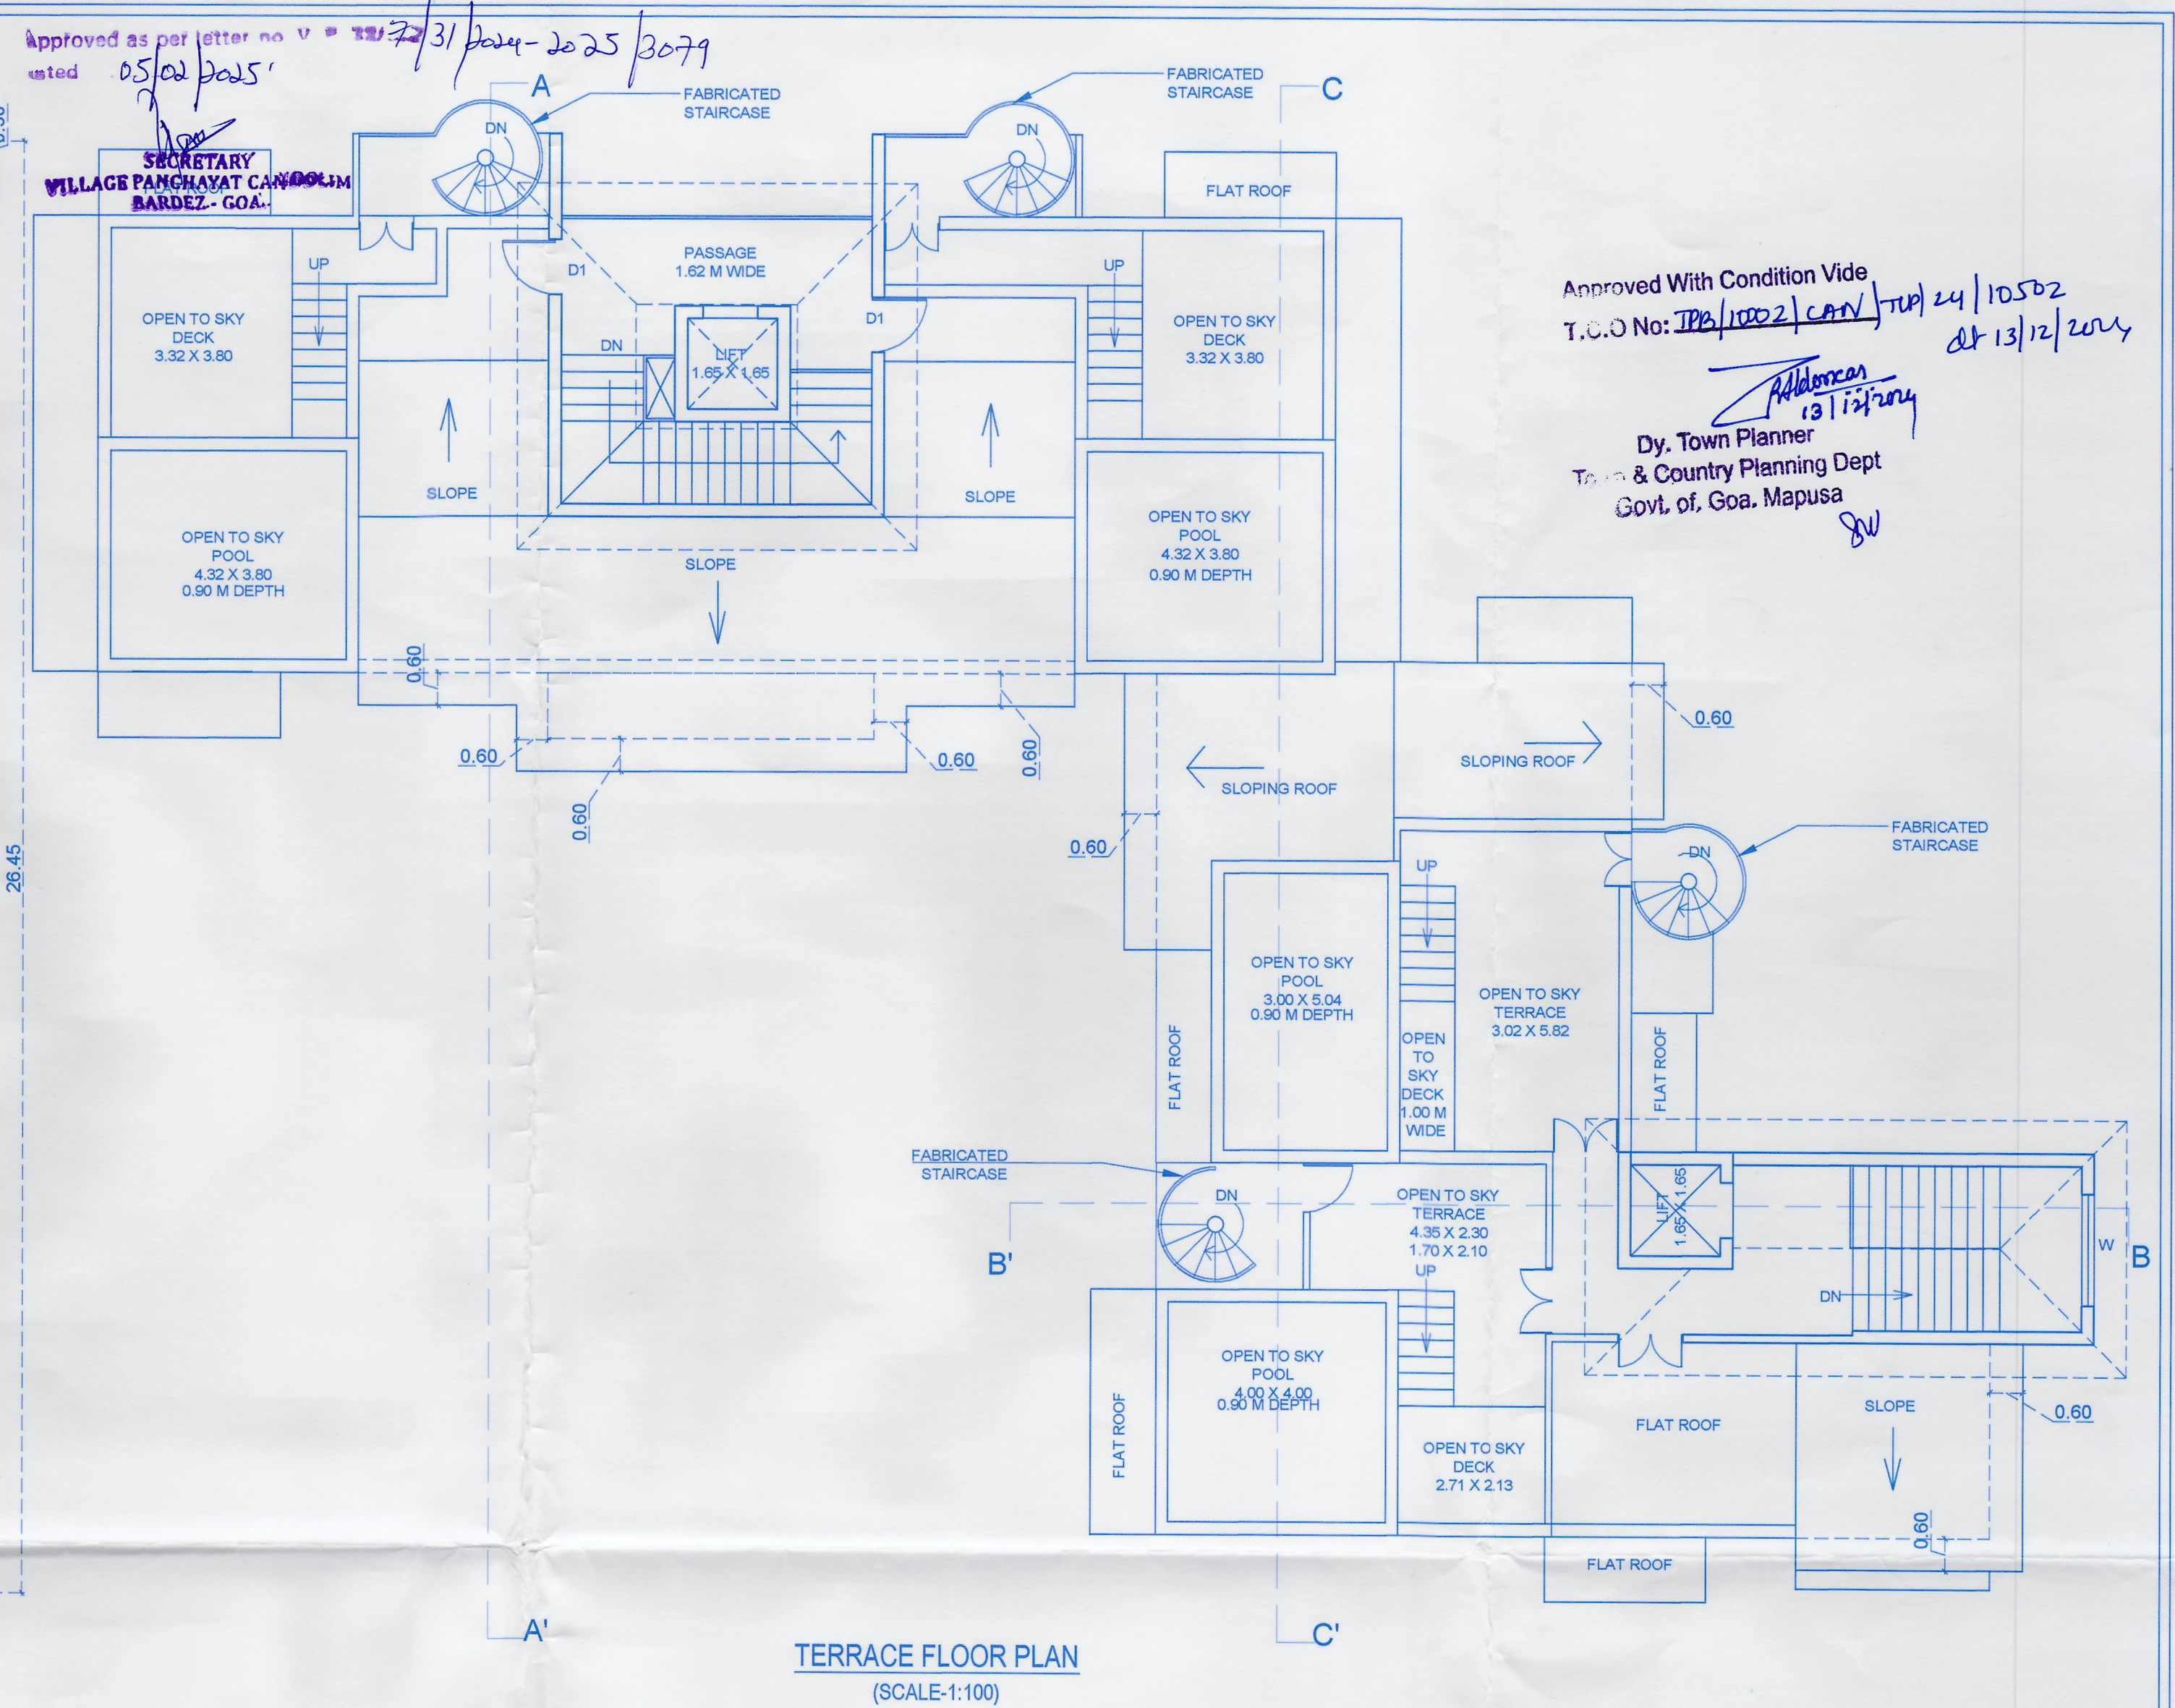


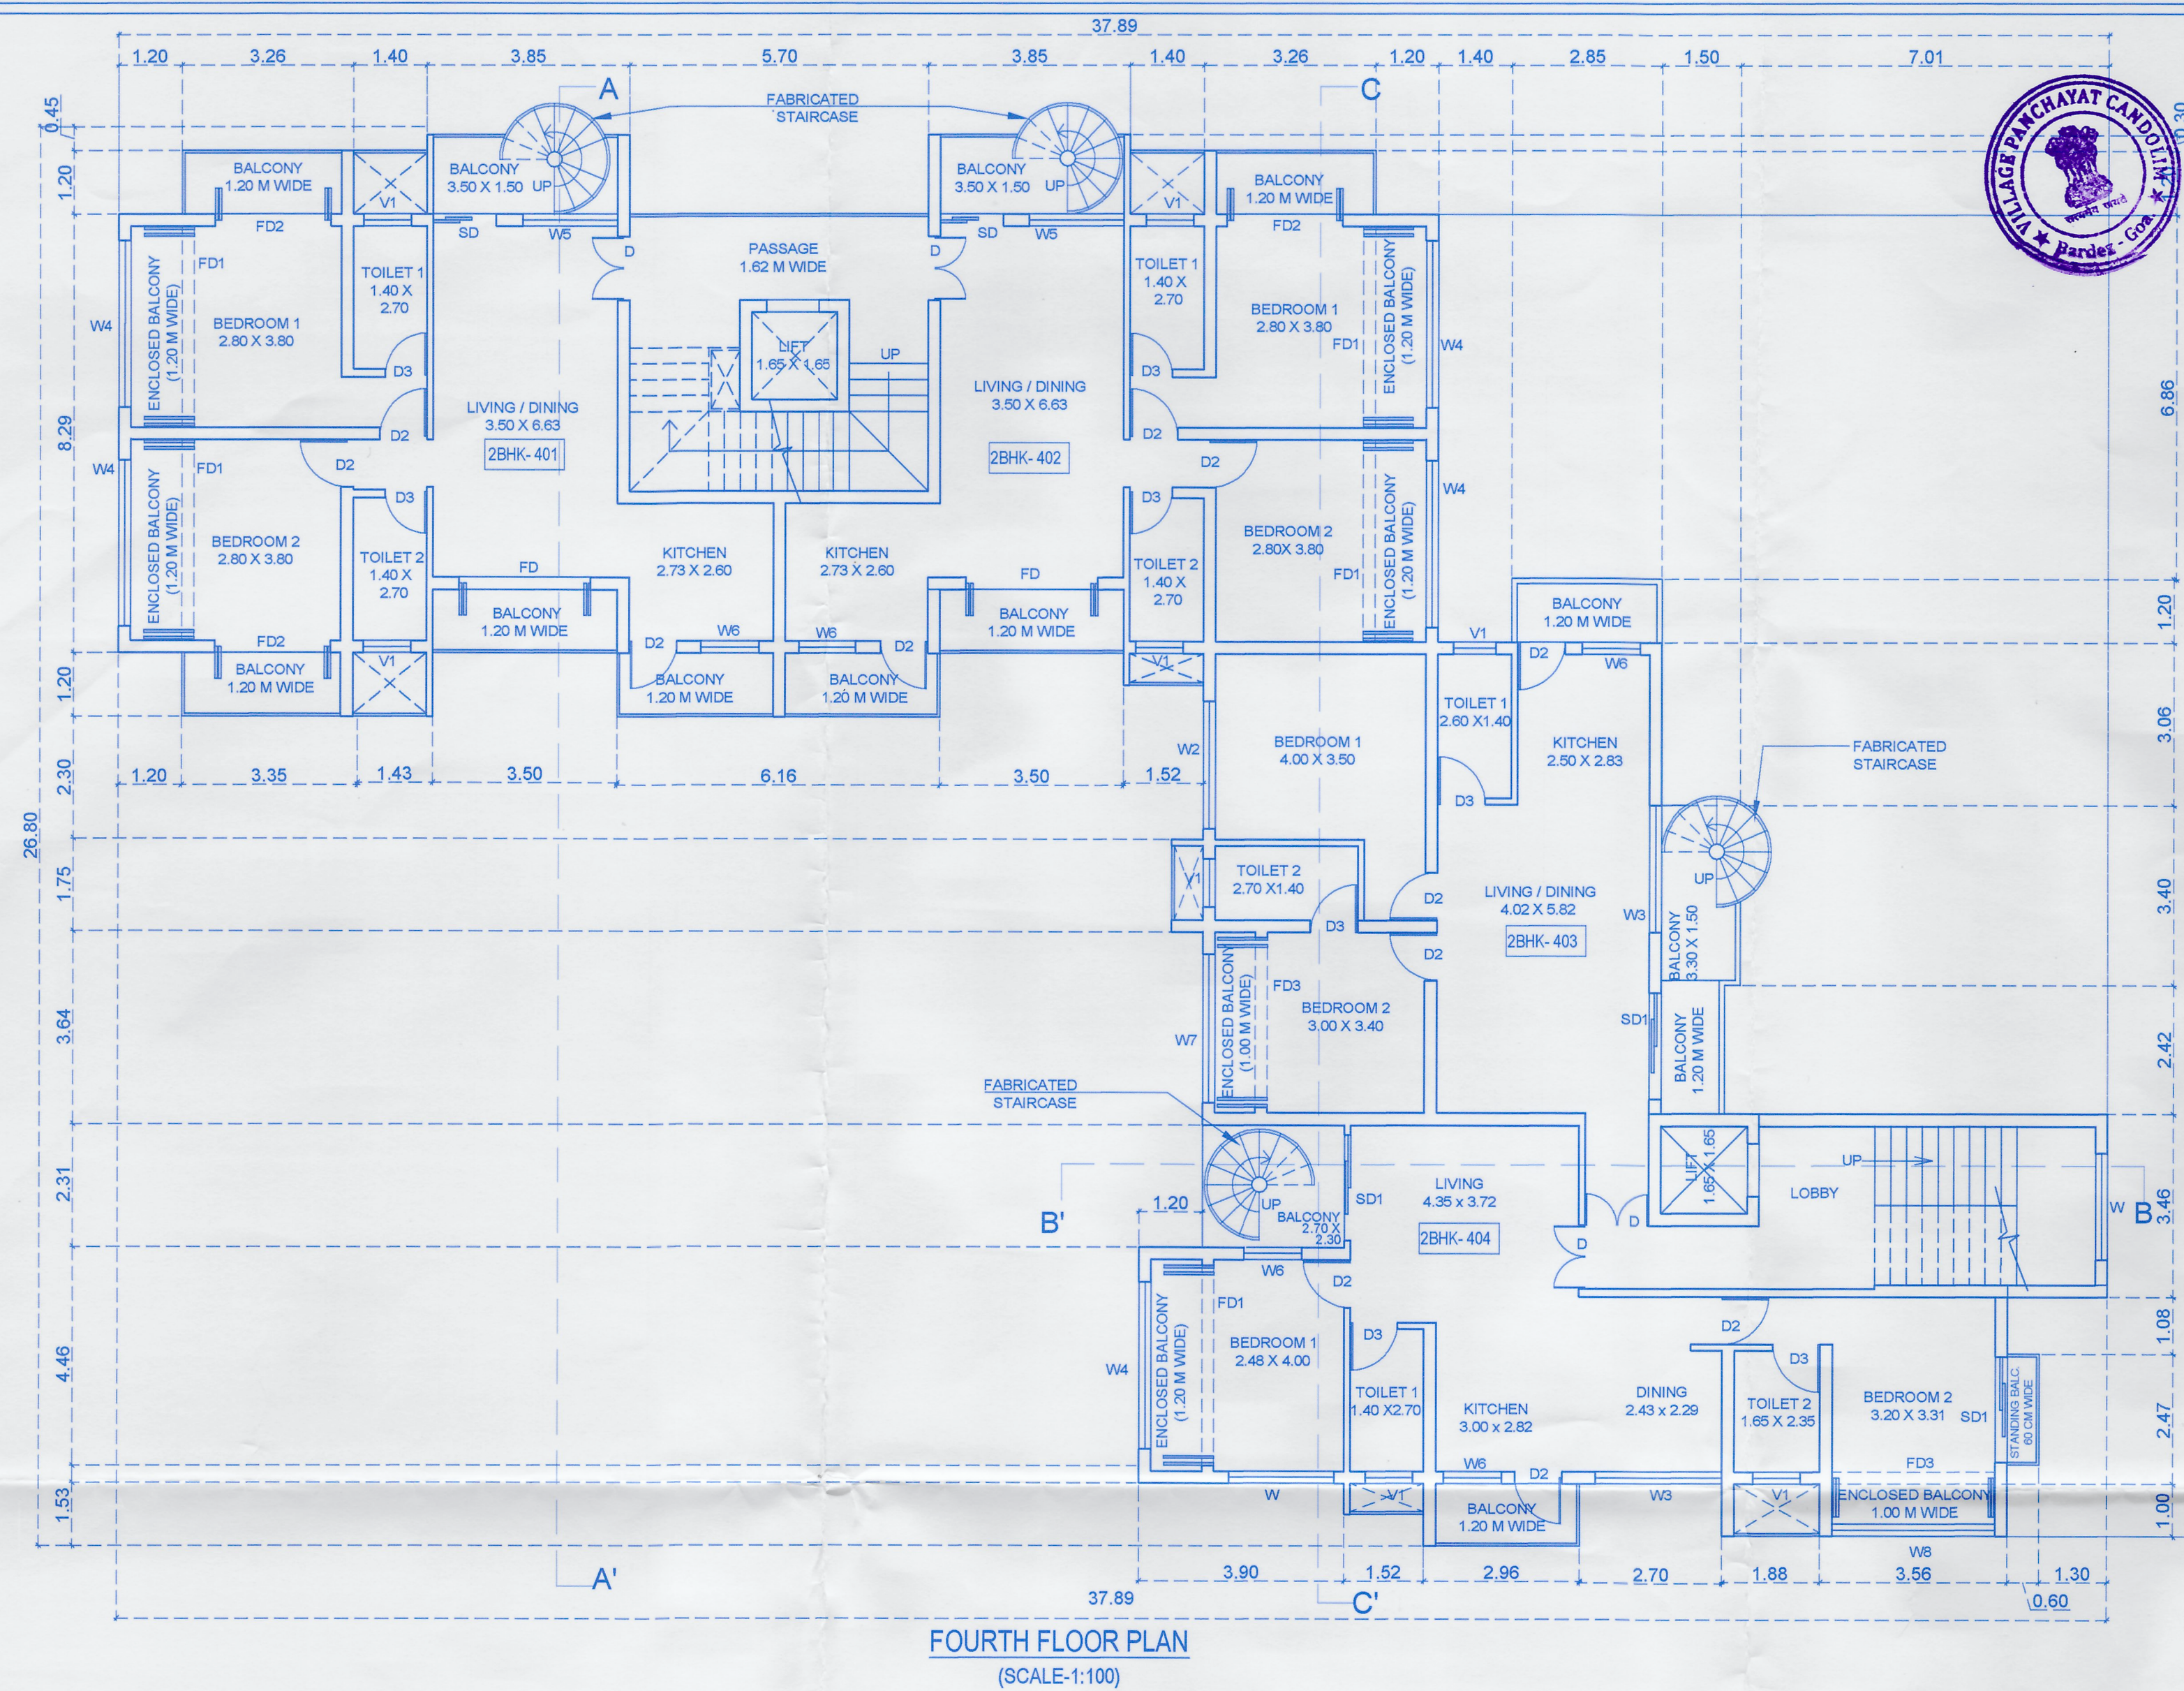

DRG. - 02 / 03

SCALE - 1:100

NOTE : ALL DIMENSION ARE IN Mts.

ARCHITECT

AR. SIDDHARTH D. NAIK
201 - A, MATHIAS PLAZA
PANAJI - GOA 403 001
Reg. No : AR/0027/2010

OWNER :

For AAROA DEVELOPERS
AUTHORISED SIGNATURE

**PROPOSED RESIDENTIAL BUILDING ,
COMPOUND WALL , SWIMMING POOLS
AND SECURITY CABIN ON PLOT BEARING
SURVEY NO. 227/3 - A LOCATED AT
CANDOLIM VILLAGE, BARDEZ, GOA**

M/S ULYSIS
ARCHITECTURAL INTERIOR & LANDSCAPE CONSULTANTS
201 - A, SECOND FLOOR, MATHIAS PLAZA,
PANJIM - GOA 403001
PH. - 91 832 2421950
e-mail : ulysis.goa@gmail.com